


A MENDED IN RED
3 OCT 2012
By: BRIANNA PFFE (name)
of the ULDA

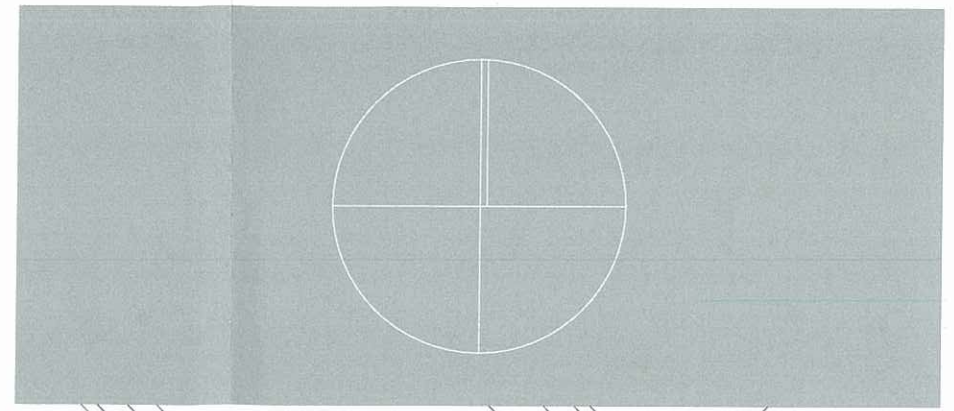

LOT 213

STREET 1

LOT 212

0.5
0.3

1800mm high
solid fencing

3*

3.0
0.92

1.55

2*

1*

PLANS AND DOCUMENTS
referred to in the ULDA
APPROVAL dated 3 / 10 / 12

1200mm high solid fencing
or 1800mm high 50%
transparent fencing.

3.6

10.0

1800mm high
solid fencing

LANE

1.9

0.16

1.2


STREET 2

LOT 210

PARK



* = ACCESSIBLE DWELLINGS (2)

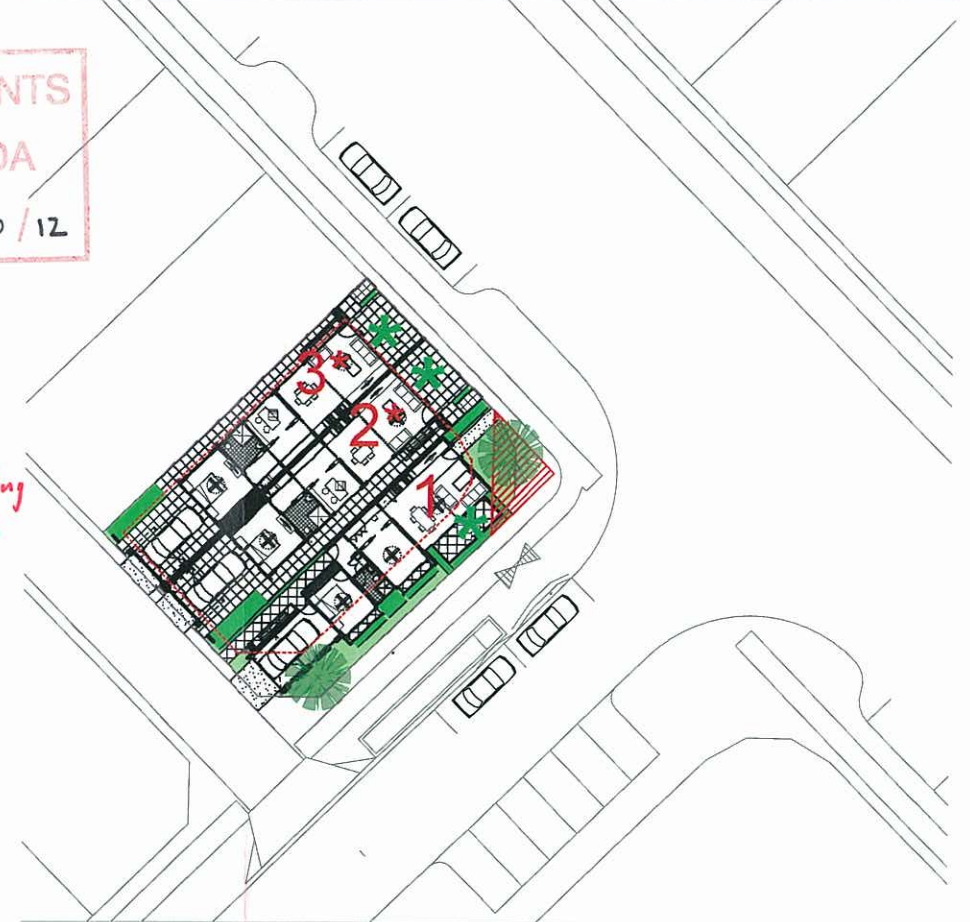

Street Corner View

Site Cover = 75%



0211 Site Plans for Urban Land Development Authority




1:200/1:500@A3 ULD039 DA

27/08/12 ISSUE C

GFA (1)=72m² GFA (2-3)=71m²


degenhart
SHEDD

PLANS AND DOCUMENTS
referred to in the ULDA
APPROVAL dated 3 / 10 / 12

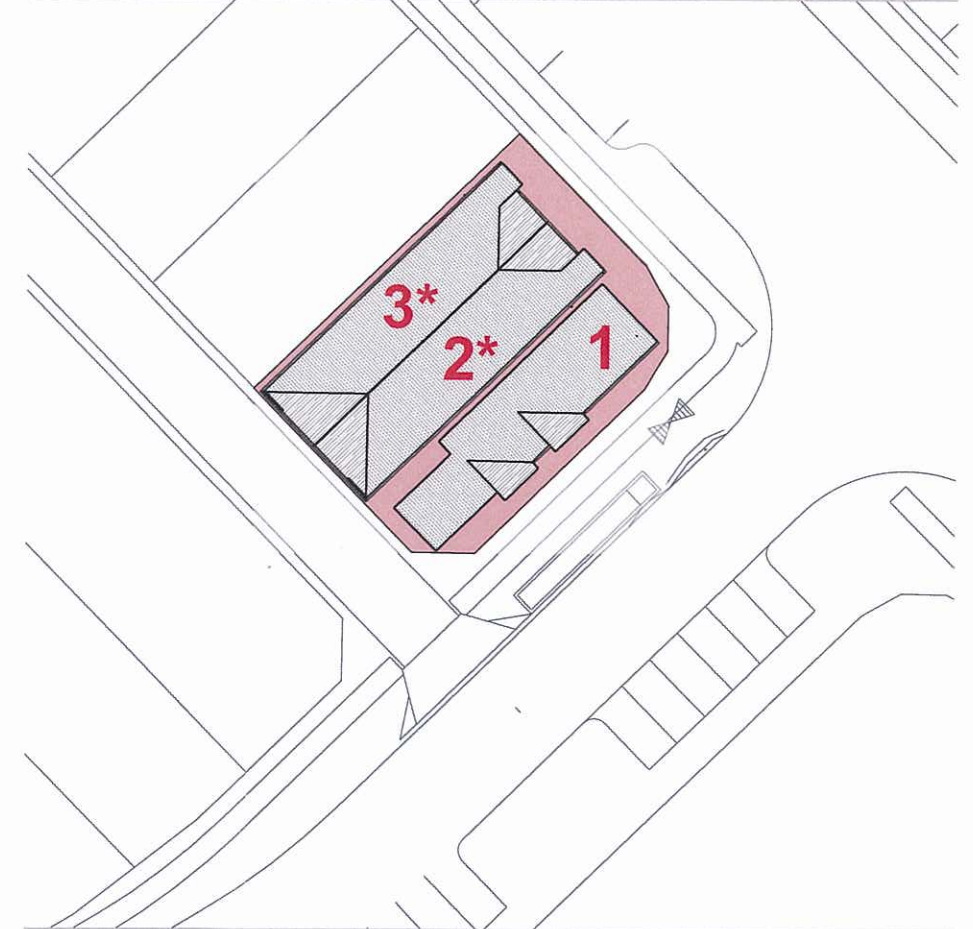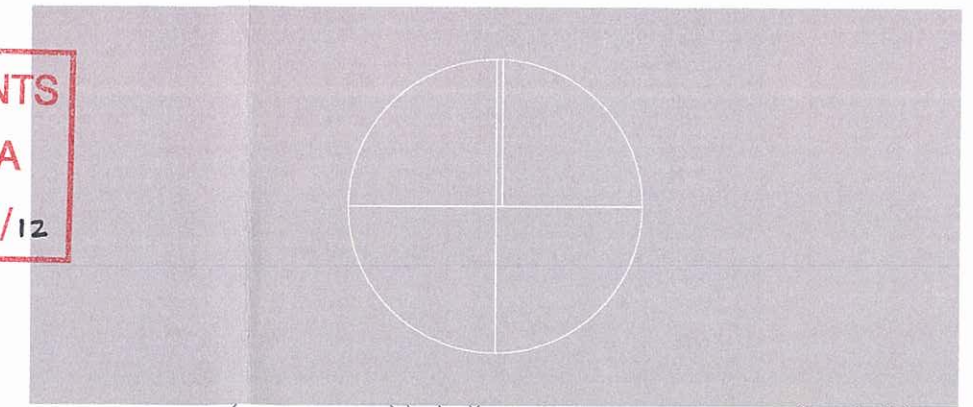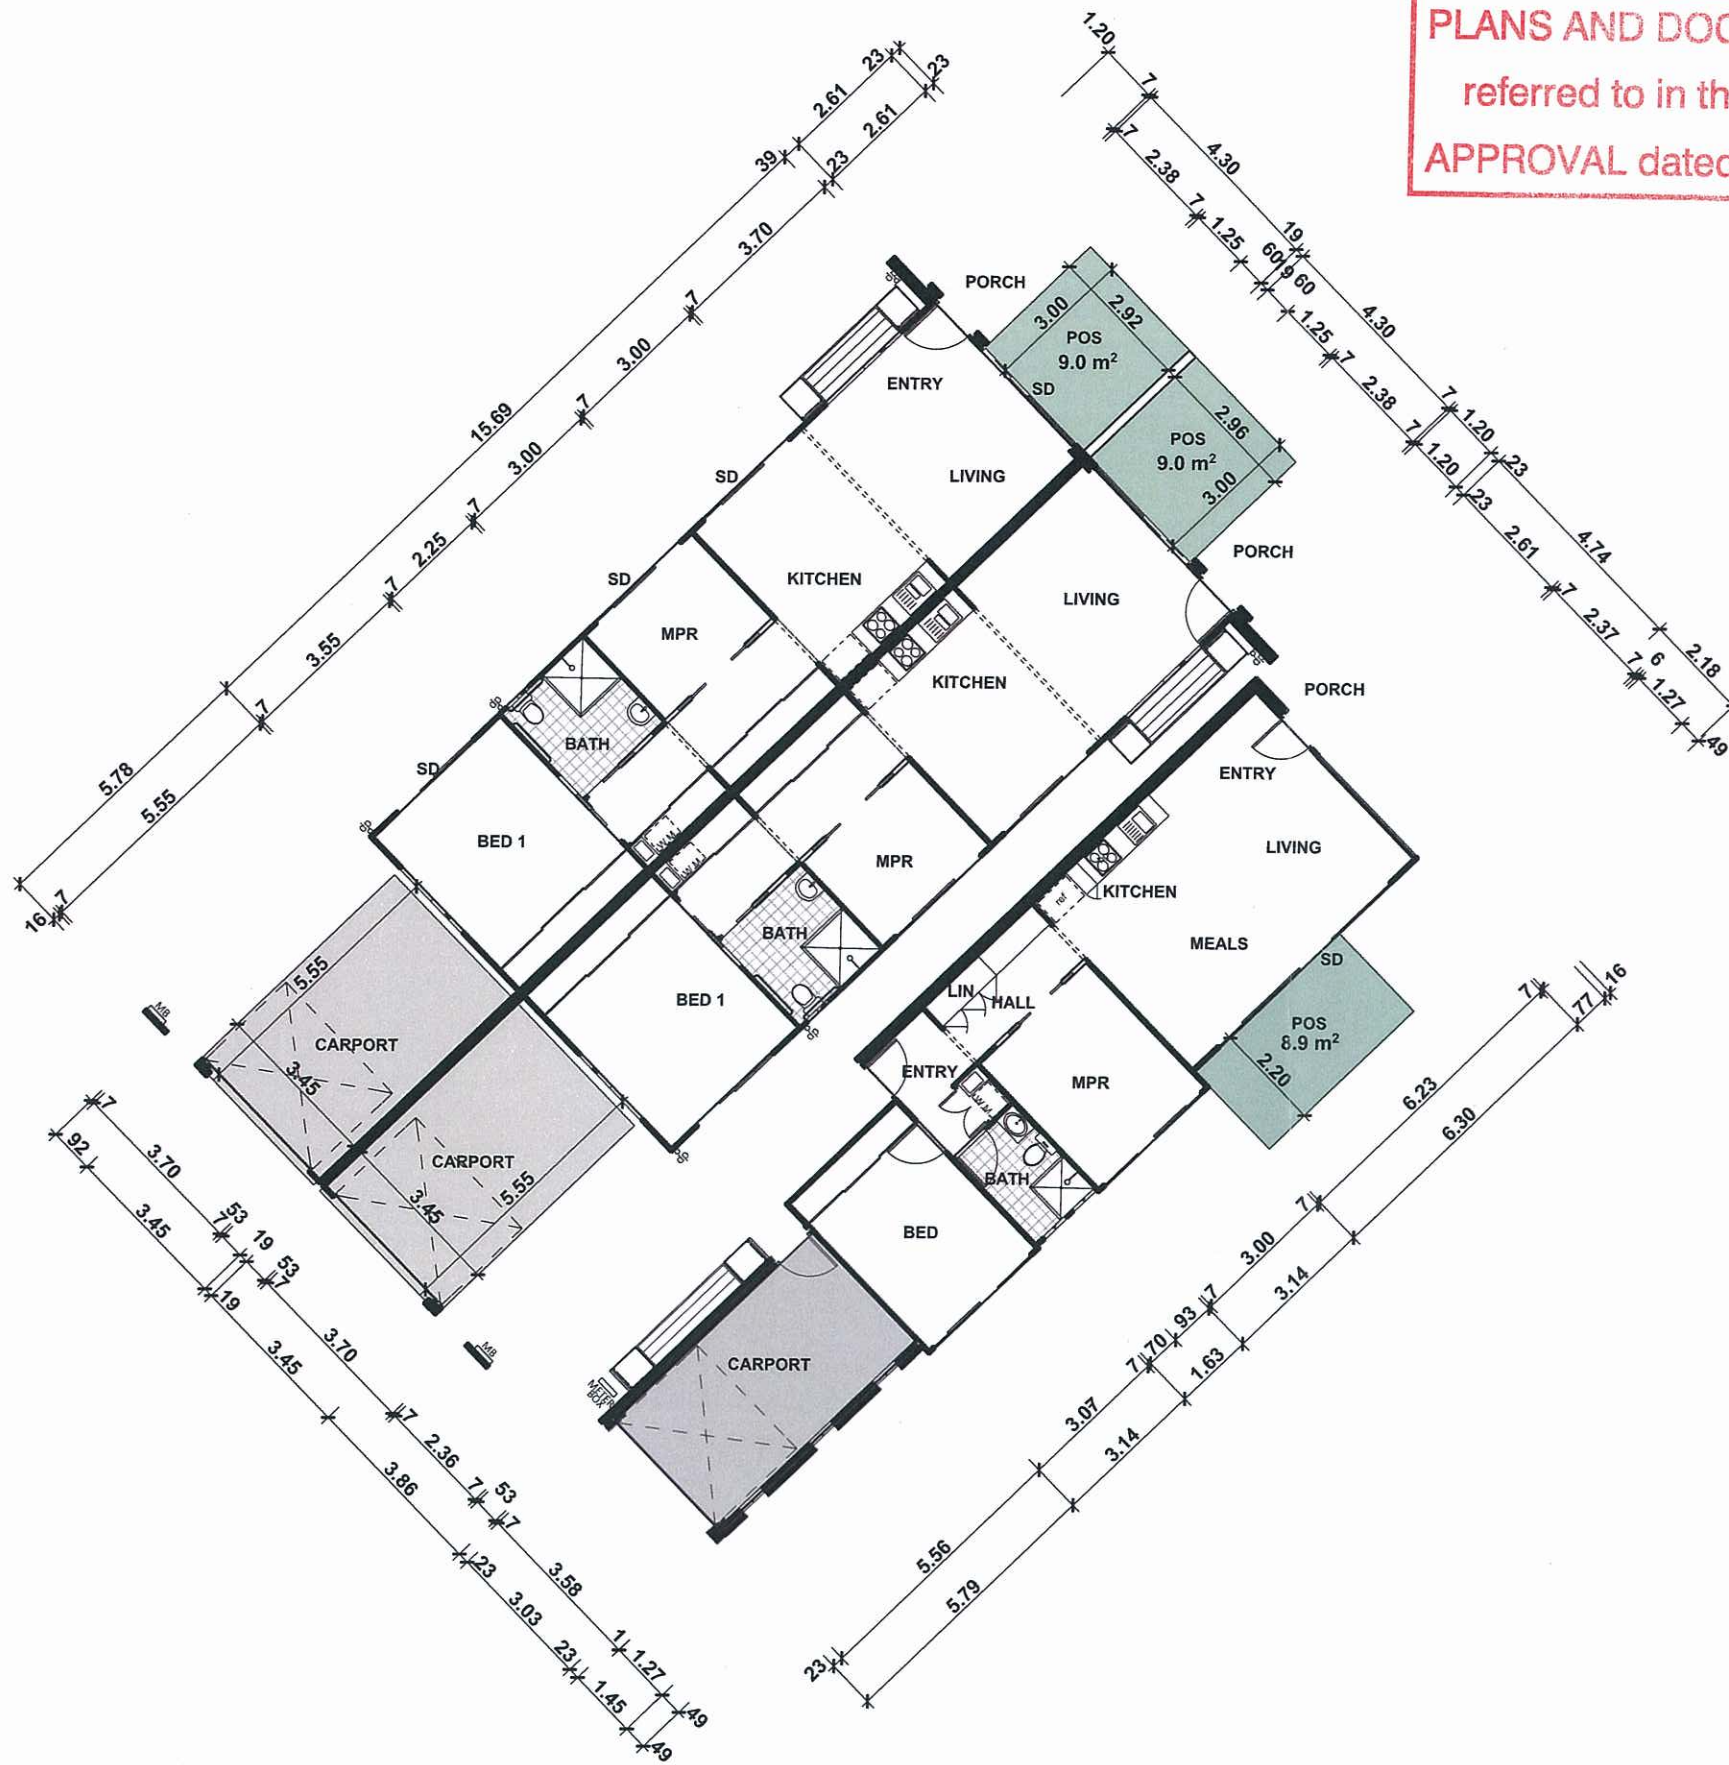

Street & Lane Corner View

Roof Plan (above)

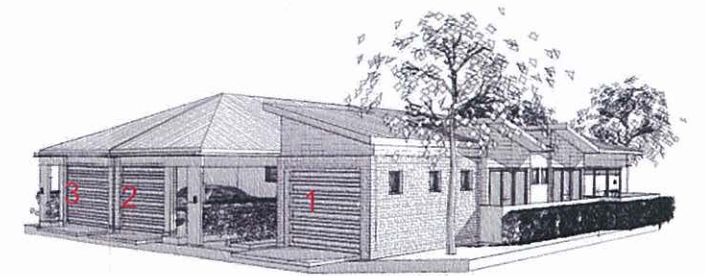

0211 Floor Plans *for* Urban Land Development Authority

1:150/1:500@A3 ■ ULD039 DA

24/08/12 ■ ISSUE C

degenhart
SHEDD

15
M







10
M

* = ACCESSIBLE DWELLINGS (2)

AMENDED IN RED
3 OCT 2012

By: BRIANNA FYFFE (name)
of the ULDA

PLANS AND DOCUMENTS
referred to in the ULDA
APPROVAL dated 3 / 10 / 12

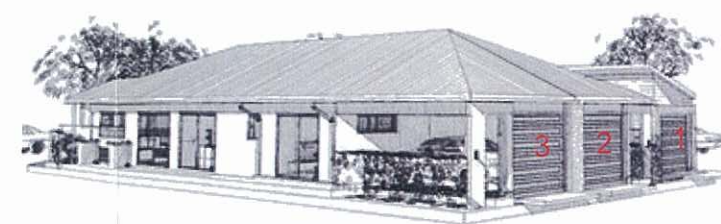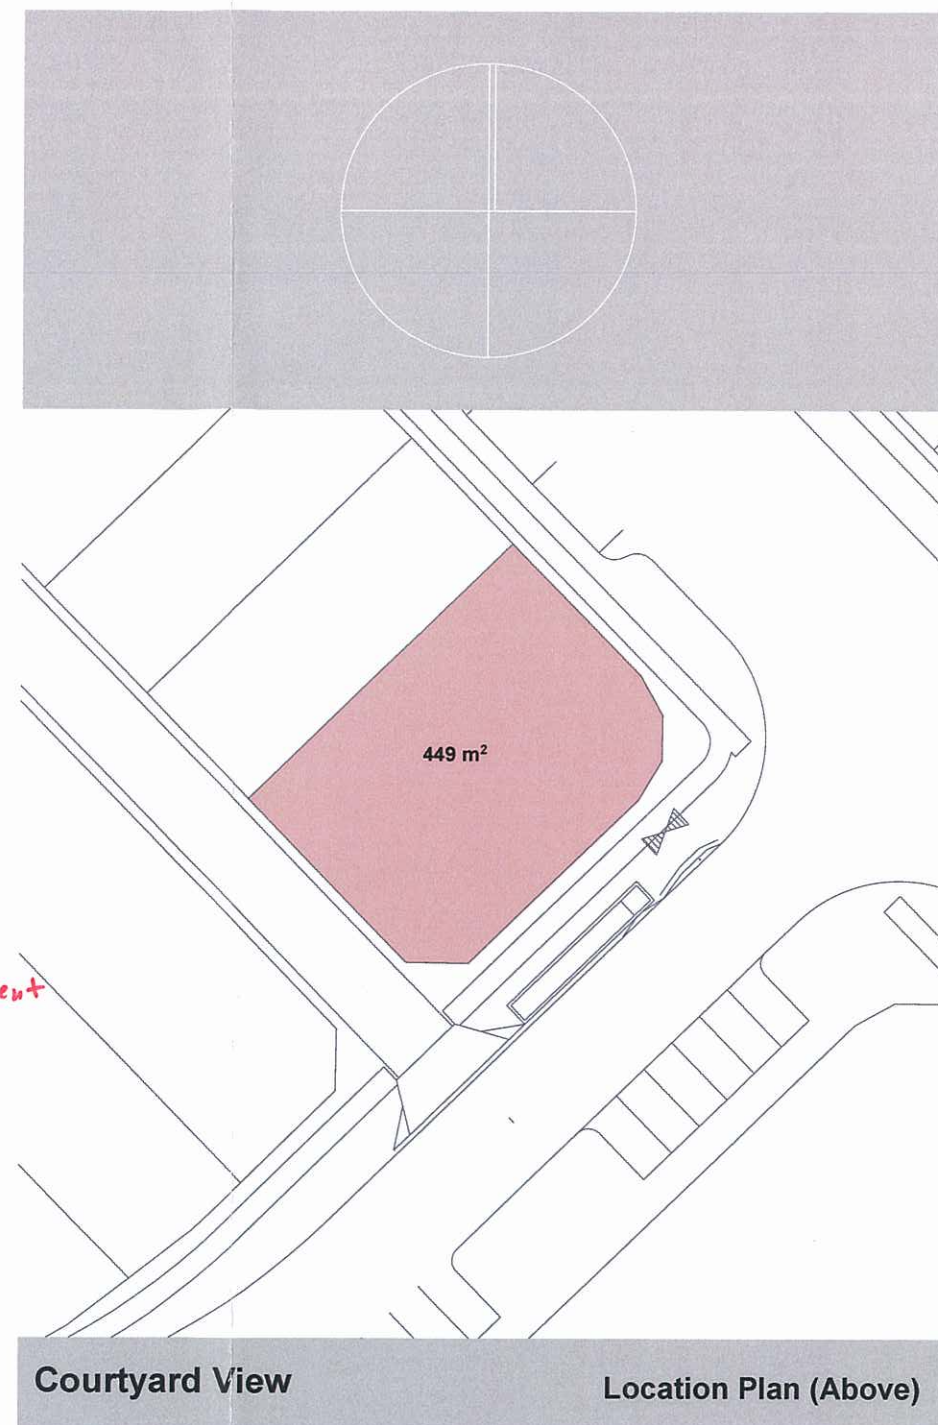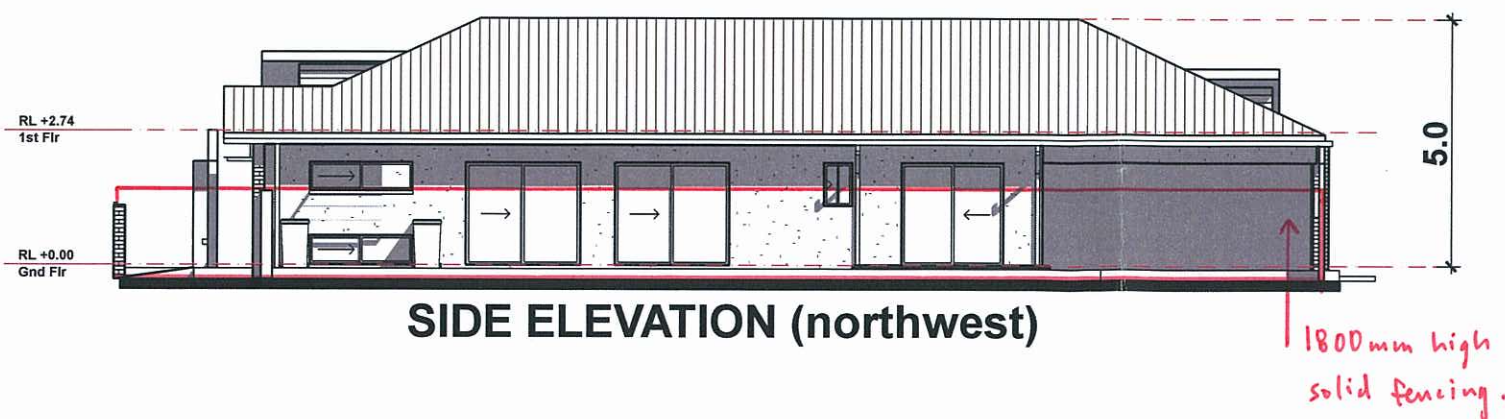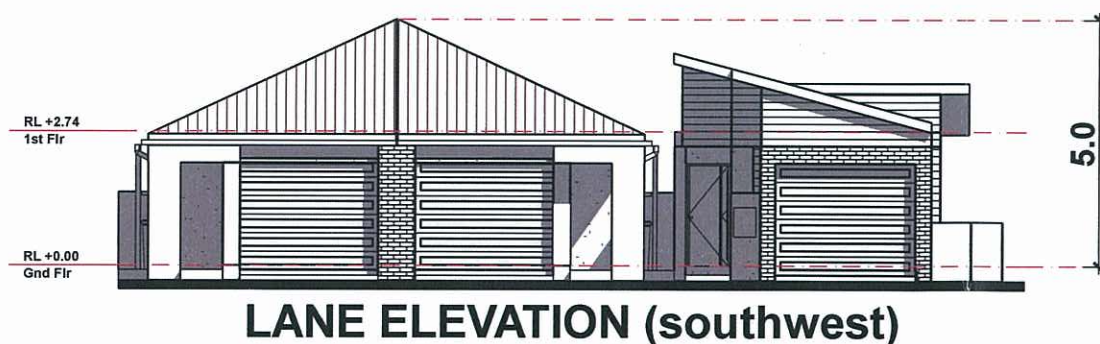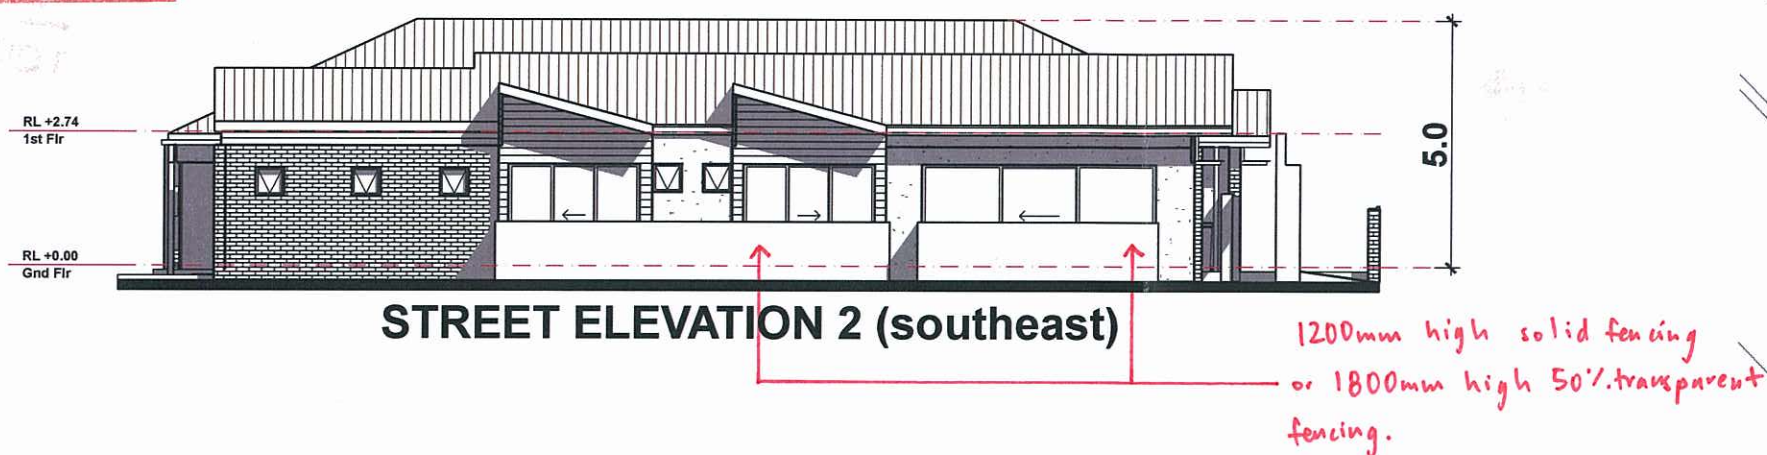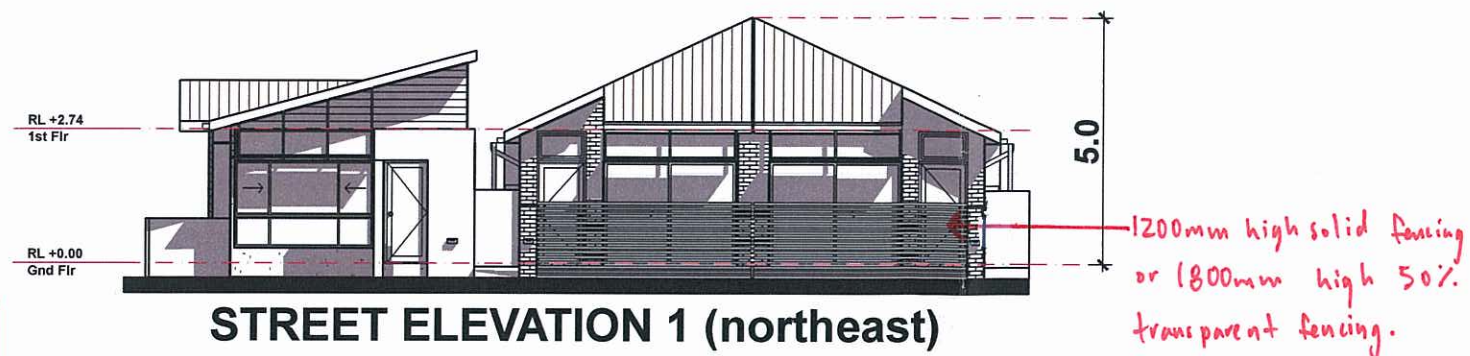

0211 Elevations **for** Urban Land Development Authority

1:150/1:500@A3 ■ ULD039 DA
24/08/12 ■ ISSUE C

dayshart
SHEDD