

**COPYRIGHT**  
Mckerrrell Architects Pty Ltd ACN 069 893 590 as trustee for the Mckerrrell Architects & Planning Trust, trading as Mckerrrell Architects. All rights reserved. This work is covered by Copyright and cannot be reproduced or copied in any form or by any means (graphic, electronic or mechanical photocopying) without the written permission of Mckerrrell Architects Pty Ltd.  
Any licence, express or implied, to use this document for any purpose whatsoever is restricted to the terms of the written agreement between Mckerrrell Architects Pty Ltd and the instructing party.


**NOTES**  
1 Confirm all dimensions and levels on site before commencing work  
2 Figured dimensions shall take precedence over scaled dimensions

| AMENDMENTS |            |                            |    |
|------------|------------|----------------------------|----|
| REV        | DATE       | DESCRIPTION                | BY |
| (1)        | 30/10/2017 | 1 ISSUE TO TOWNPLANNER     | DG |
| A          | 06/11/2017 | ISSUE FOR DA SUBMISSION    | DG |
| B          | 08/12/2017 | REISSUE FOR DA SUBMISSION  | DG |
| C          | 10/01/2018 | RESPONSE FOR DA SUBMISSION | DG |

PLANS AND DOCUMENTS  
referred to in the PDA  
DEVELOPMENT APPROVAL

Approval no: DEV2017/889

Date: 15 February 2018

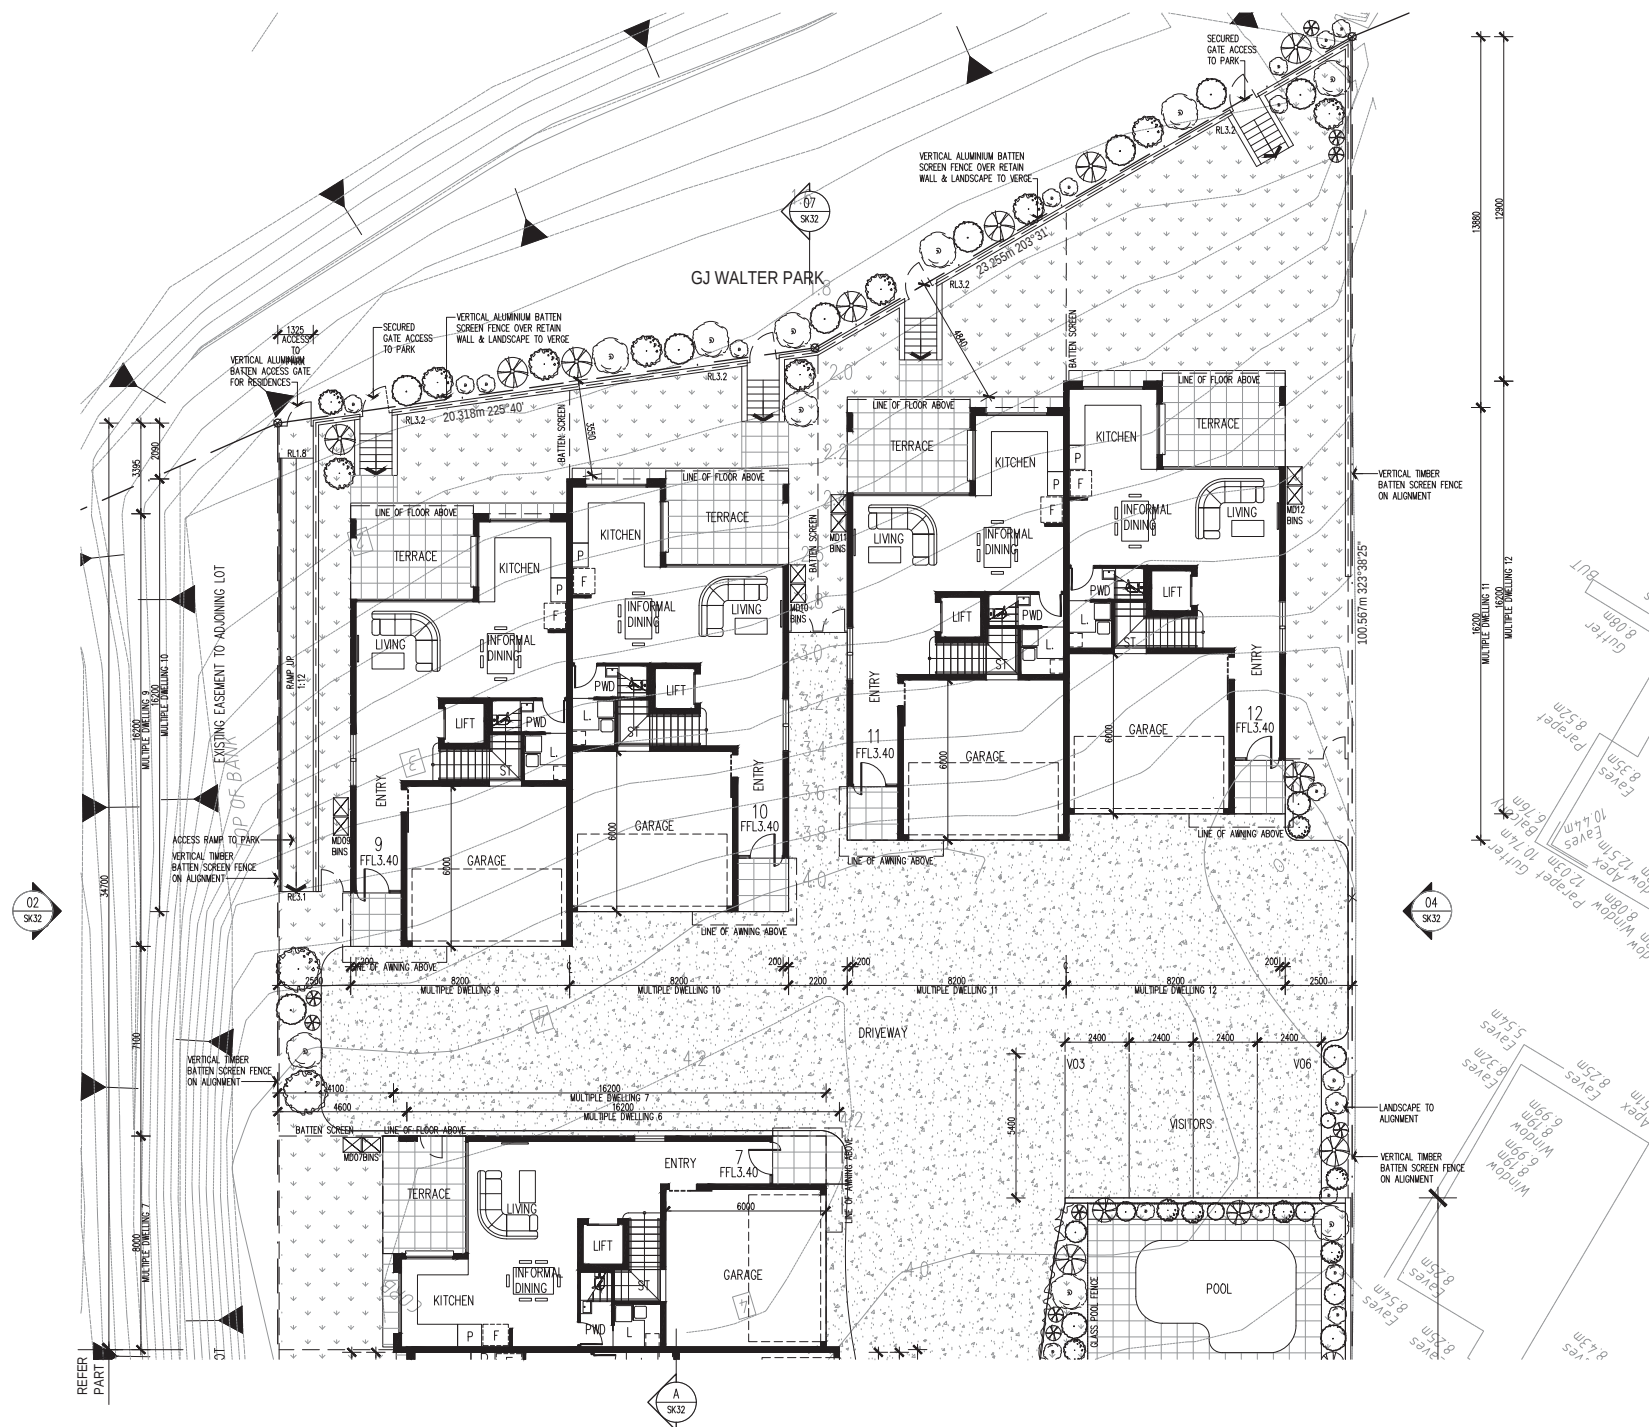

**MCKERRELL ARCHITECTS**  
ARCHITECTS ■ PLANNERS ■ INTERIOR DESIGNERS  
E: bris@mckerrrellarchitects.com.au ■ PH: 07 3225 3900