


REFER
PART 2

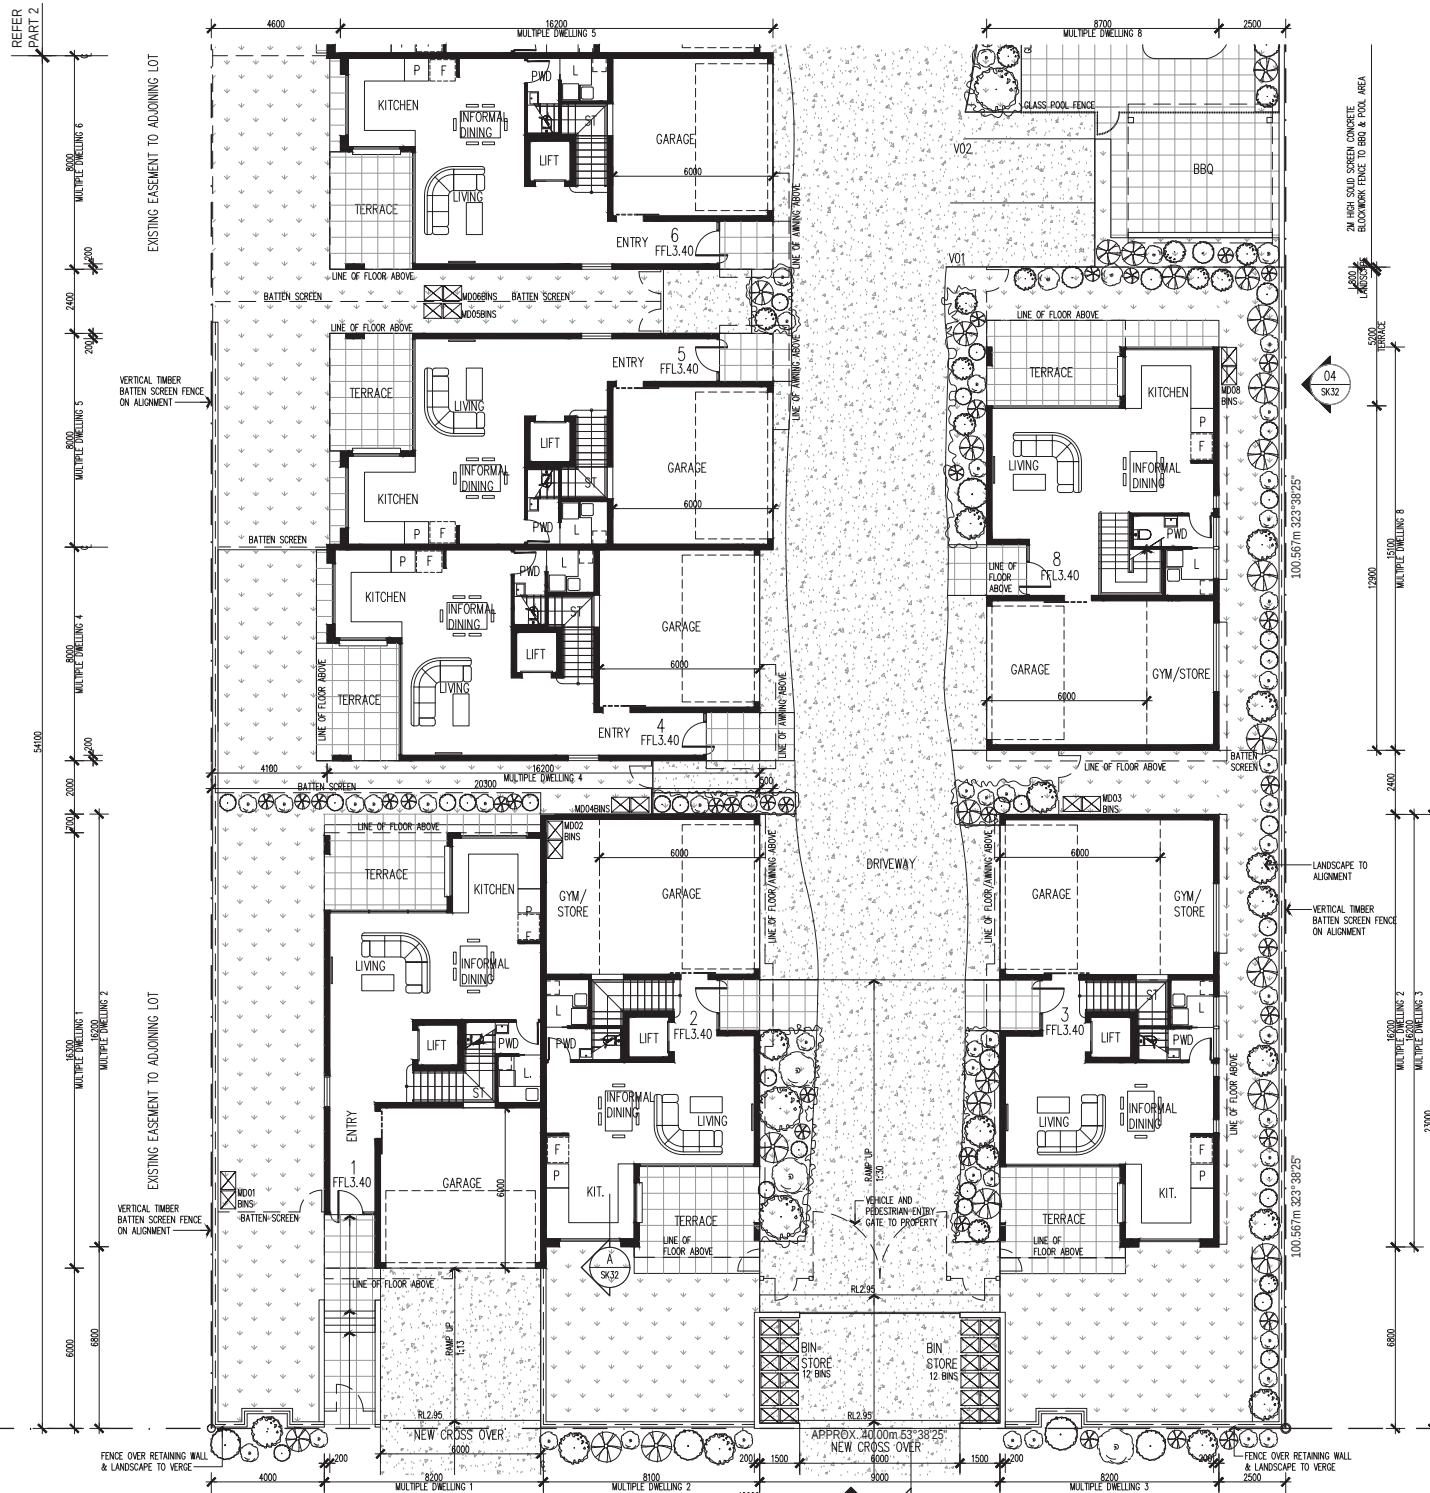

COPYRIGHT
Mckerrell Architects Pty Ltd ACN 069 893 590 as trustee for the Mckerrell Architects & Planning Trust, trading as Mckerrell Architects. All rights reserved. This work is covered by Copyright and cannot be reproduced or copied in any form or by any means (graphic, electronic or mechanical photocopying) without the written permission of Mckerrell Architects Pty Ltd.
Any licence, express or implied, to use this document for any purpose whatsoever is restricted to the terms of the written agreement between Mckerrell Architects Pty Ltd and the instructing party.

NOTES
1 Confirm all dimensions and levels on site before commencing work
2 Figured dimensions shall take precedence over scaled dimensions

AMENDMENTS			
REV	DATE	DESCRIPTION	BY
(1)	30/10/2017	1 ISSUE TO TOWNPLANNER	DG
A	06/11/2017	ISSUE FOR DA SUBMISSION	DG
B	08/12/2017	REISSUE FOR DA SUBMISSION	DG
C	10/01/2018	RESPONSE FOR DA SUBMISSION	DG

PLANS AND DOCUMENTS
referred to in the PDA
DEVELOPMENT APPROVAL

Approval no: DEV2017/889
Date: 15 February 2018

