

COPYRIGHT
Mckerrrell Architects Pty Ltd ACN 069 893 590 as trustee for the Mckerrrell Architects & Planning Trust, trading as Mckerrrell Architects. All rights reserved.
This work is covered by Copyright and cannot be reproduced or copied in any form or by any means (graphic, electronic or mechanical photocopying) without the written permission of Mckerrrell Architects Pty Ltd.
Any licence, express or implied, to use this document for any purpose whatsoever is restricted to the terms of the written agreement between Mckerrrell Architects Pty Ltd and the instructing party.


NOTES
1 Confirm all dimensions and levels on site before commencing work
2 Figured dimensions shall take precedence over scaled dimensions

AMENDMENTS			
REV	DATE	DESCRIPTION	BY
(1)	30/10/2017	1 ISSUE TO TOWNPLANNER	DG
A	06/11/2017	ISSUE FOR DA SUBMISSION	DG
B	08/12/2017	REISSUE FOR DA SUBMISSION	DG

**PLANS AND DOCUMENTS
referred to in the PDA
DEVELOPMENT APPROVAL**

Approval no: DEV2017/889

Date: 15 February 2018

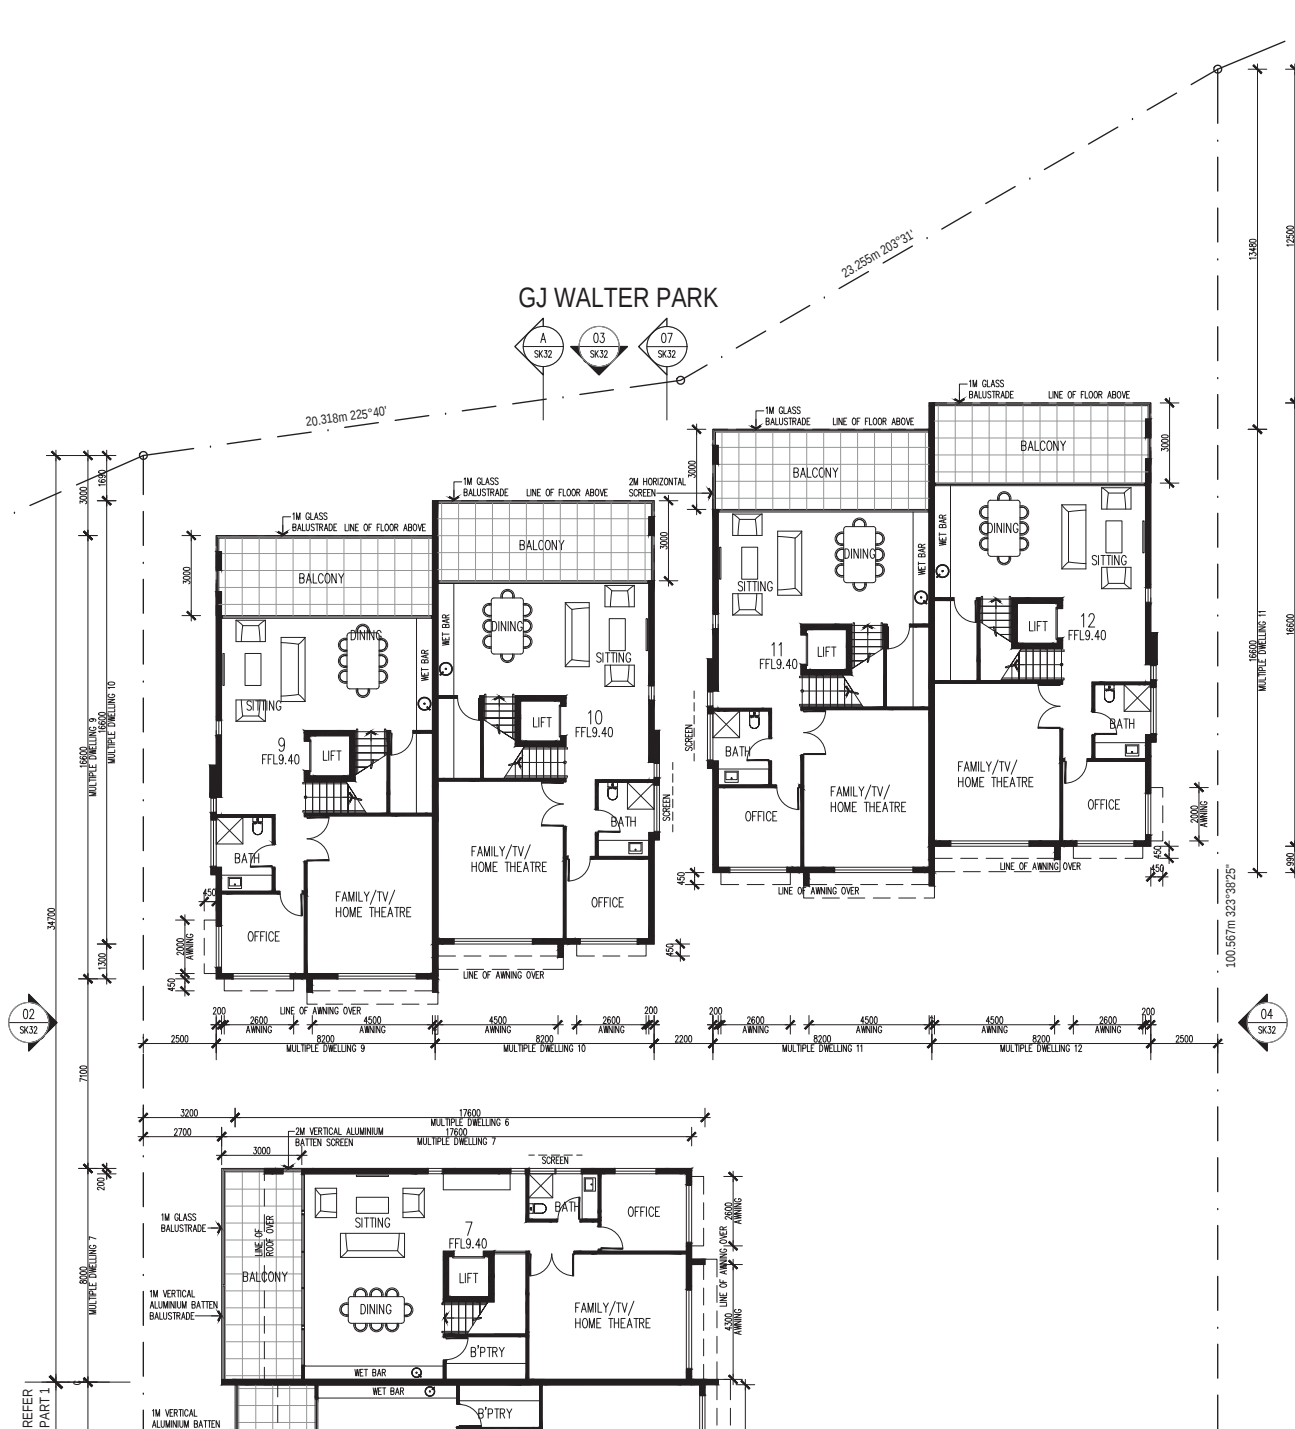

1:100 METRES

MCKERRELL ARCHITECTS

ARCHITECTS ■ PLANNERS ■ INTERIOR DESIGNERS
E: bris@mckerrrellarchitects.com.au ■ PH: 07 3225 3900