



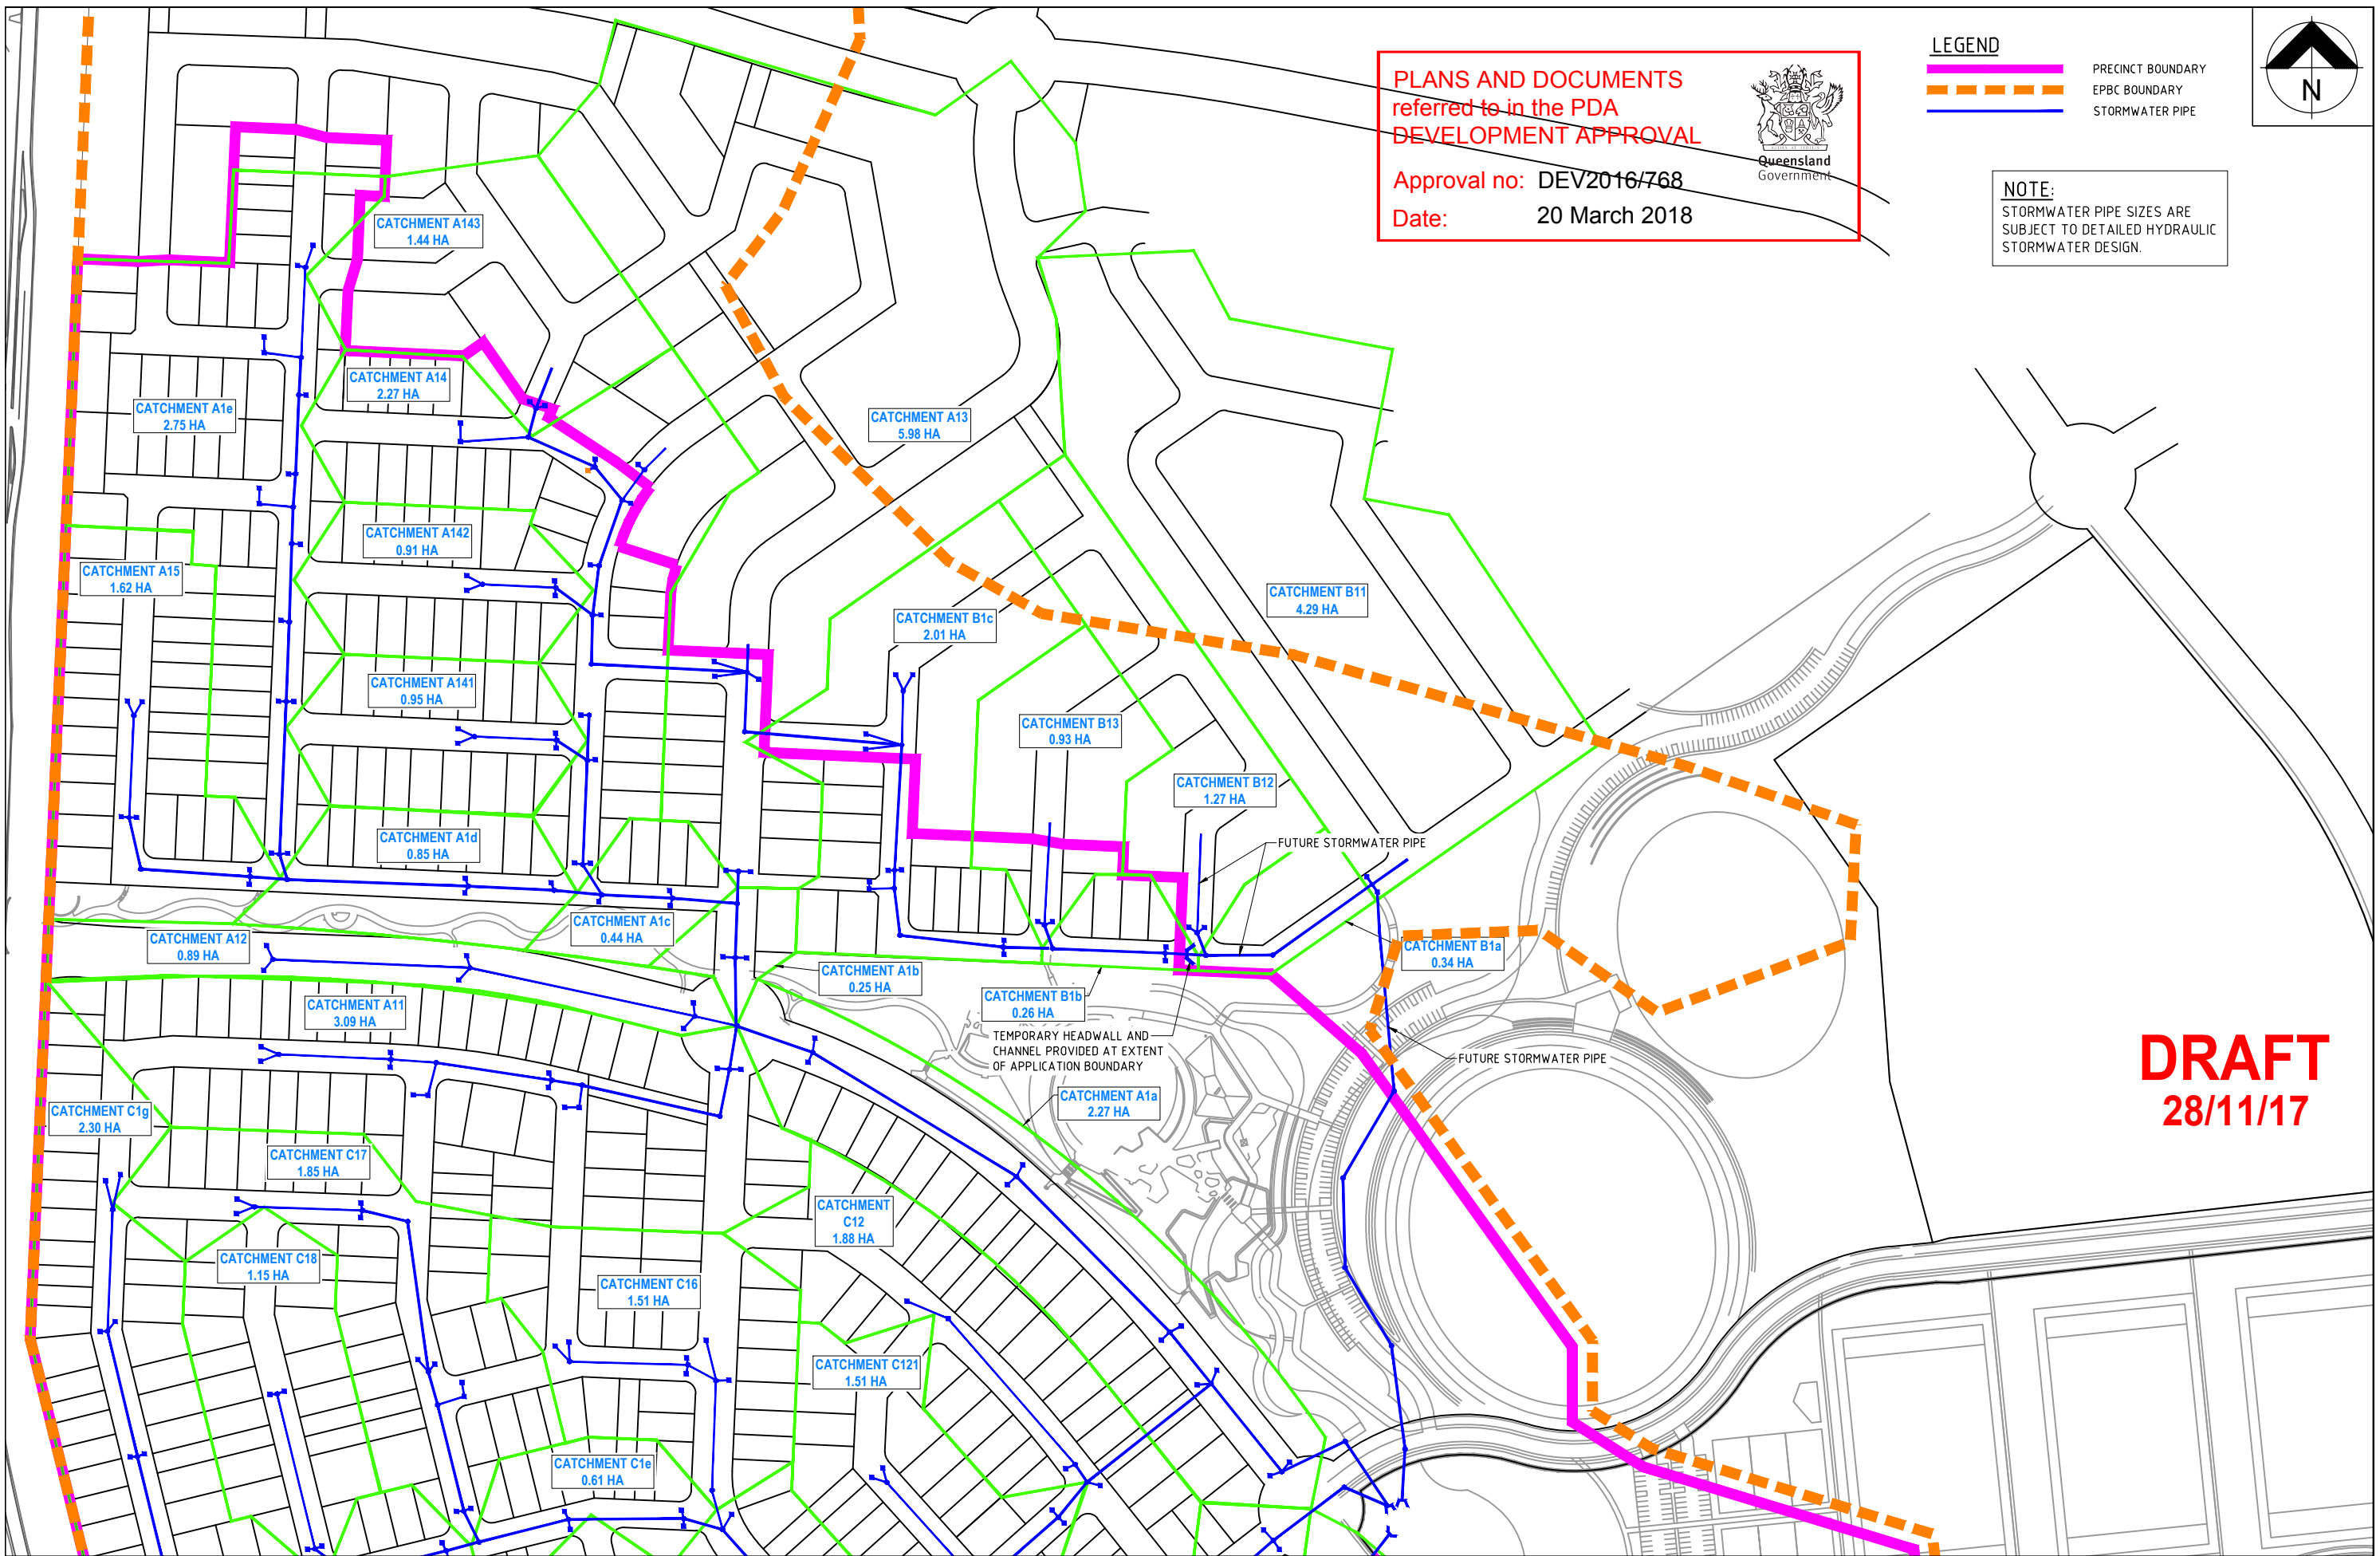

28/11/17 B A AMENDED TO SUIT LOT LAYOUT AND UPDATED PIPE ALIGNMENTS ORIGINAL ISSUE		BRISBANE OFFICE LEVEL 1, 100 BRUNSWICK STREET PO BOX 361 FORTITUDE VALLEY, QLD 4006 PH: (07) 3253 2222				DESIGNED DRAWN CHECKED DATE DATE		APPROVED KEITH HOWELLS RPEQ 7295 SCALE 0 30 60 90m SCALE 1:1500 (A1)		CLIENT MIRVAC		PROJECT PROPOSED SUBDIVISION LOCATION GREENBANK ROAD, GREENBANK SHEET TITLE PRELIMINARY SERVICES PLAN STORMWATER SHEET 1 OF 2		JOB CODE: MIRSGB SHEET NUMBER: SK25 REV: B ©Copyright FORM E027 10 AUG 2006	
DATE		REV		DESCRIPTION		REVISIONS		APPROVED							

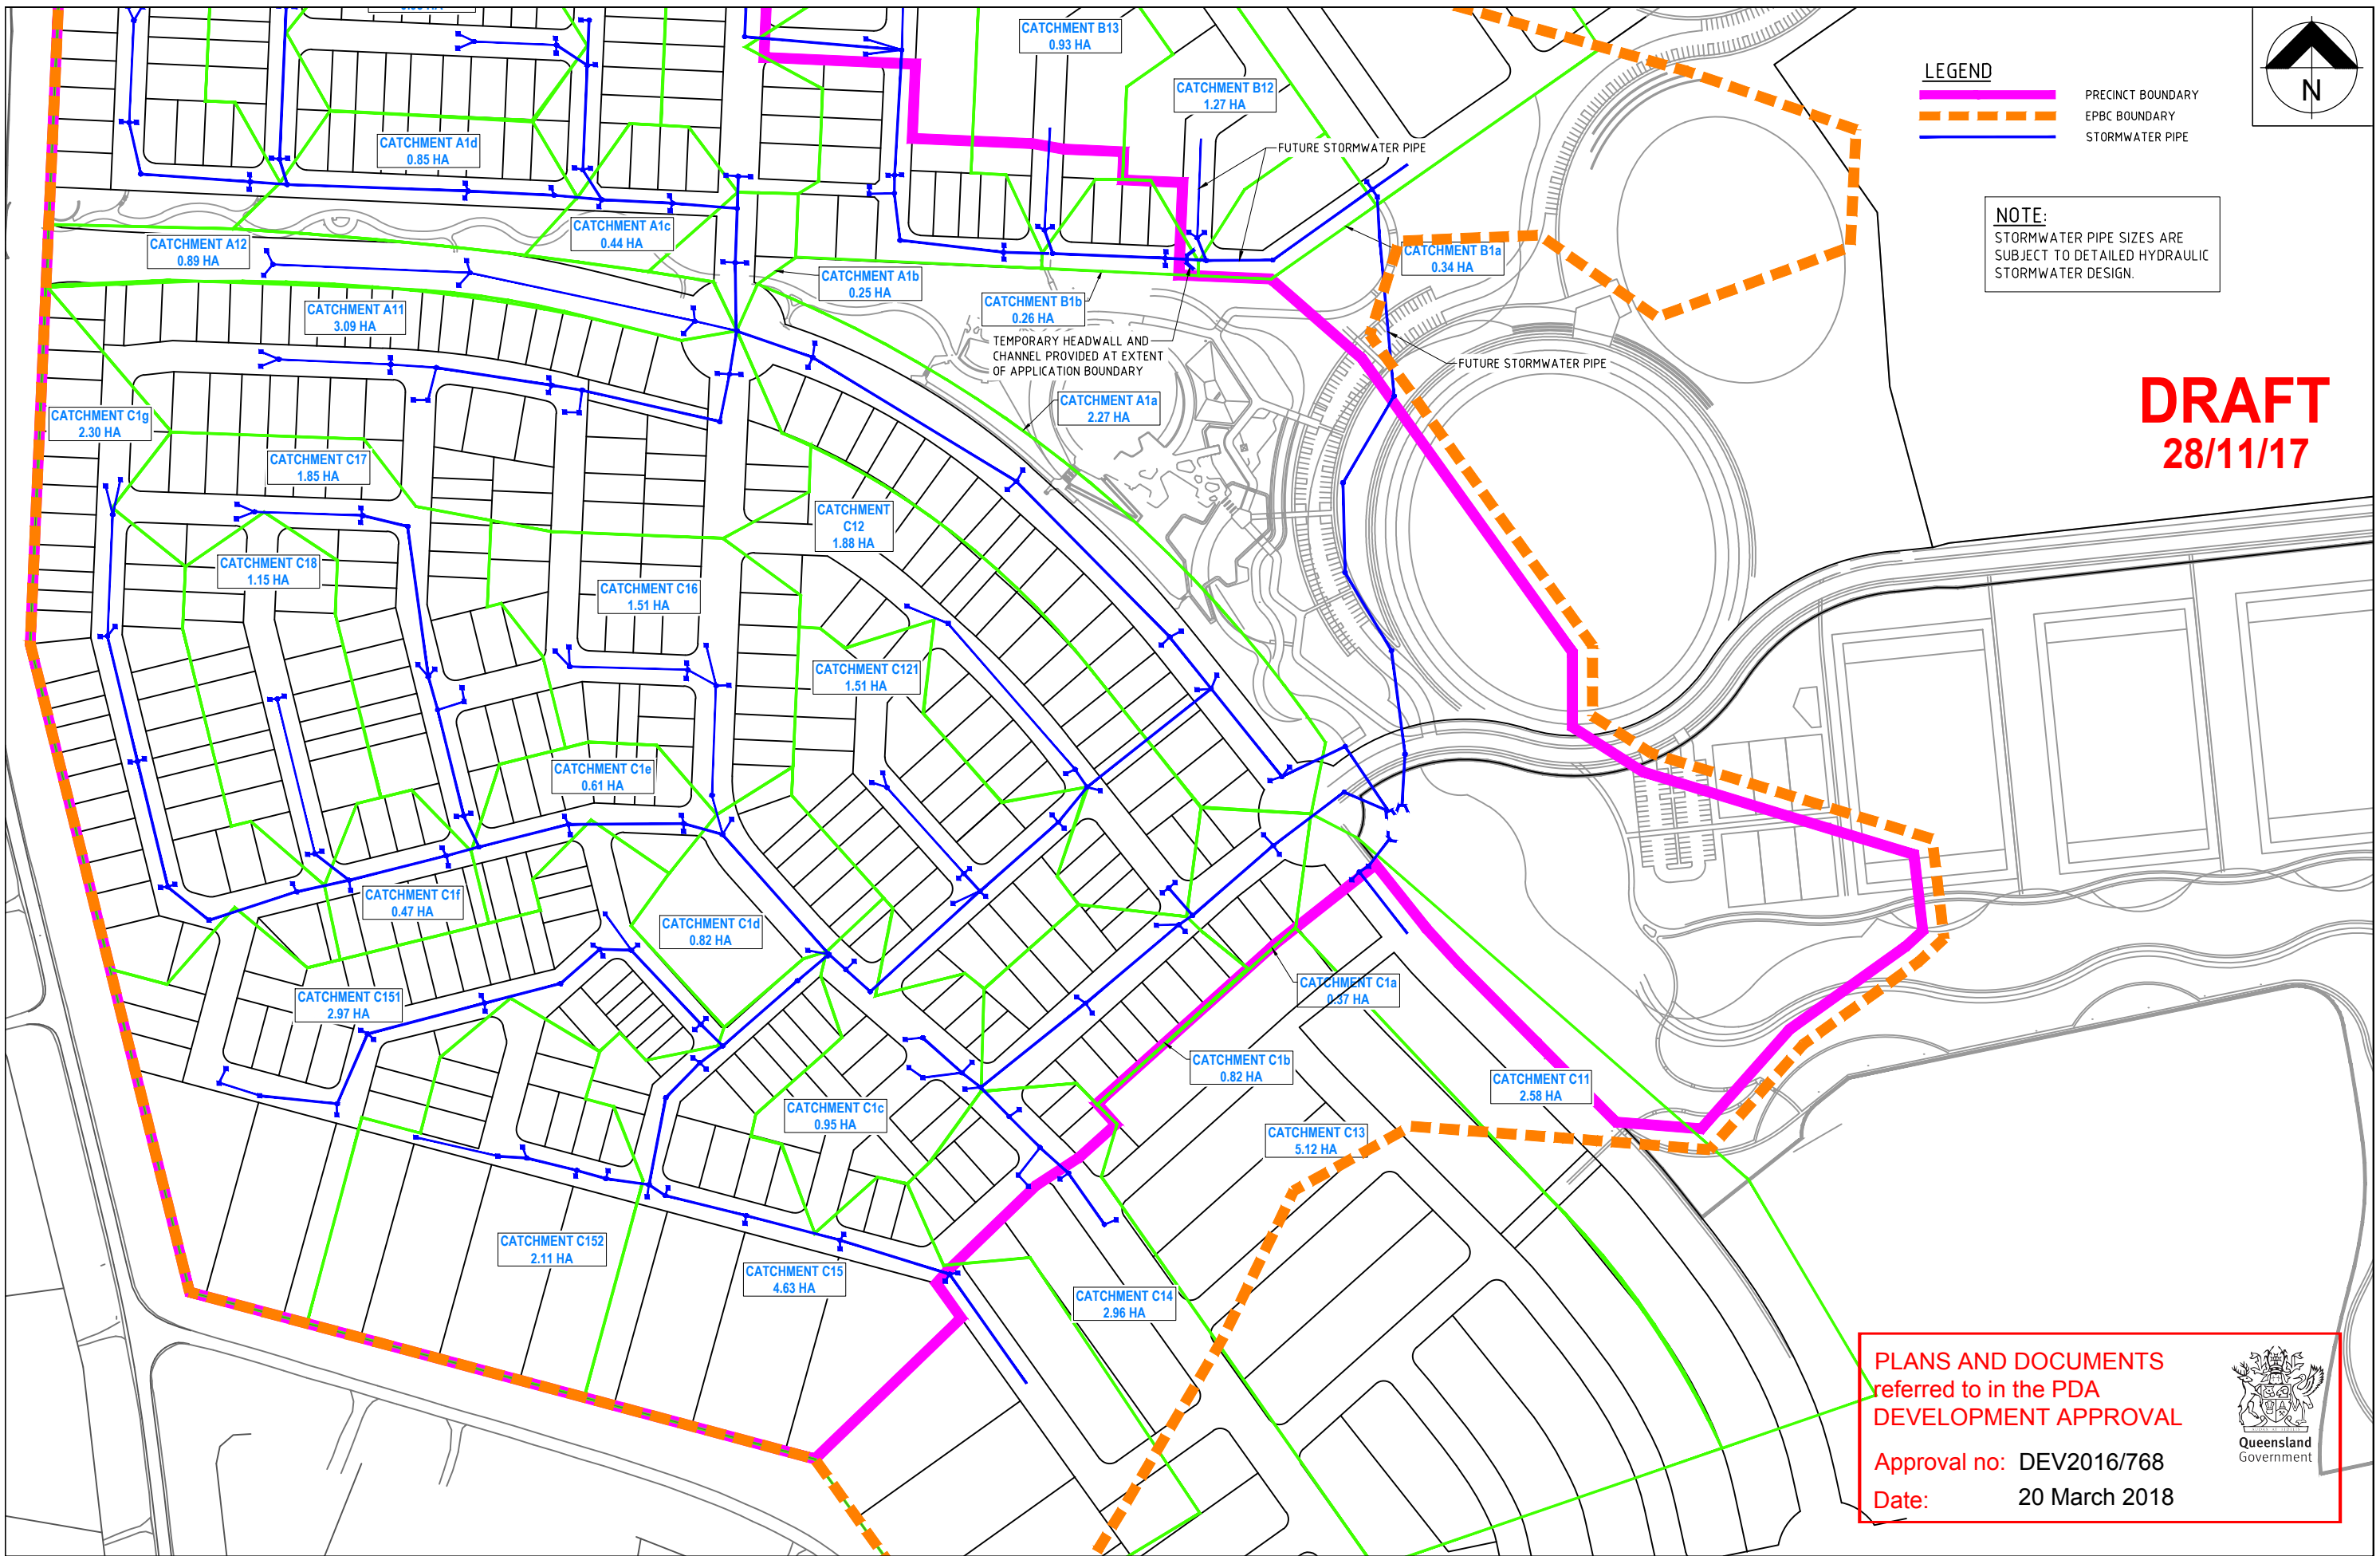

28/11/17		B A		AMENDED TO SUIT LOT LAYOUT AND UPDATED PIPE ALIGNMENTS ORIGINAL ISSUE		JS		APPROVED	
DATE		REV		DESCRIPTION		REVISIONS			
BRISBANE OFFICE LEVEL 1, 100 BRUNSWICK STREET PO BOX 361 FORTITUDE VALLEY, QLD 4006 PH: (07) 3253 2222						DESIGNED DRAWN CHECKED DATE DATE		APPROVED KEITH HOWELLS RPEQ 7295 SCALE 0 30 60 90m SCALE 1:1500 (A1)	
						CLIENT MIRVAC		PROJECT PROPOSED SUBDIVISION LOCATION GREENBANK ROAD, GREENBANK SHEET TITLE PRELIMINARY SERVICES PLAN STORMWATER SHEET 2 OF 2	
						JOB CODE: MIRSGB		SHEET NUMBER: SK26 REV: B	
						© Copyright		FORM E027 10 AUG 2006	