


PLANS AND DOCUMENTS referred to in the PDA DEVELOPMENT APPROVAL

Approval no: DEV2016/768

Date: 20 March 2018

DATE	REV	DESCRIPTION	REVISIONS	RPEQ
	A	ISSUED FOR APPROVAL		

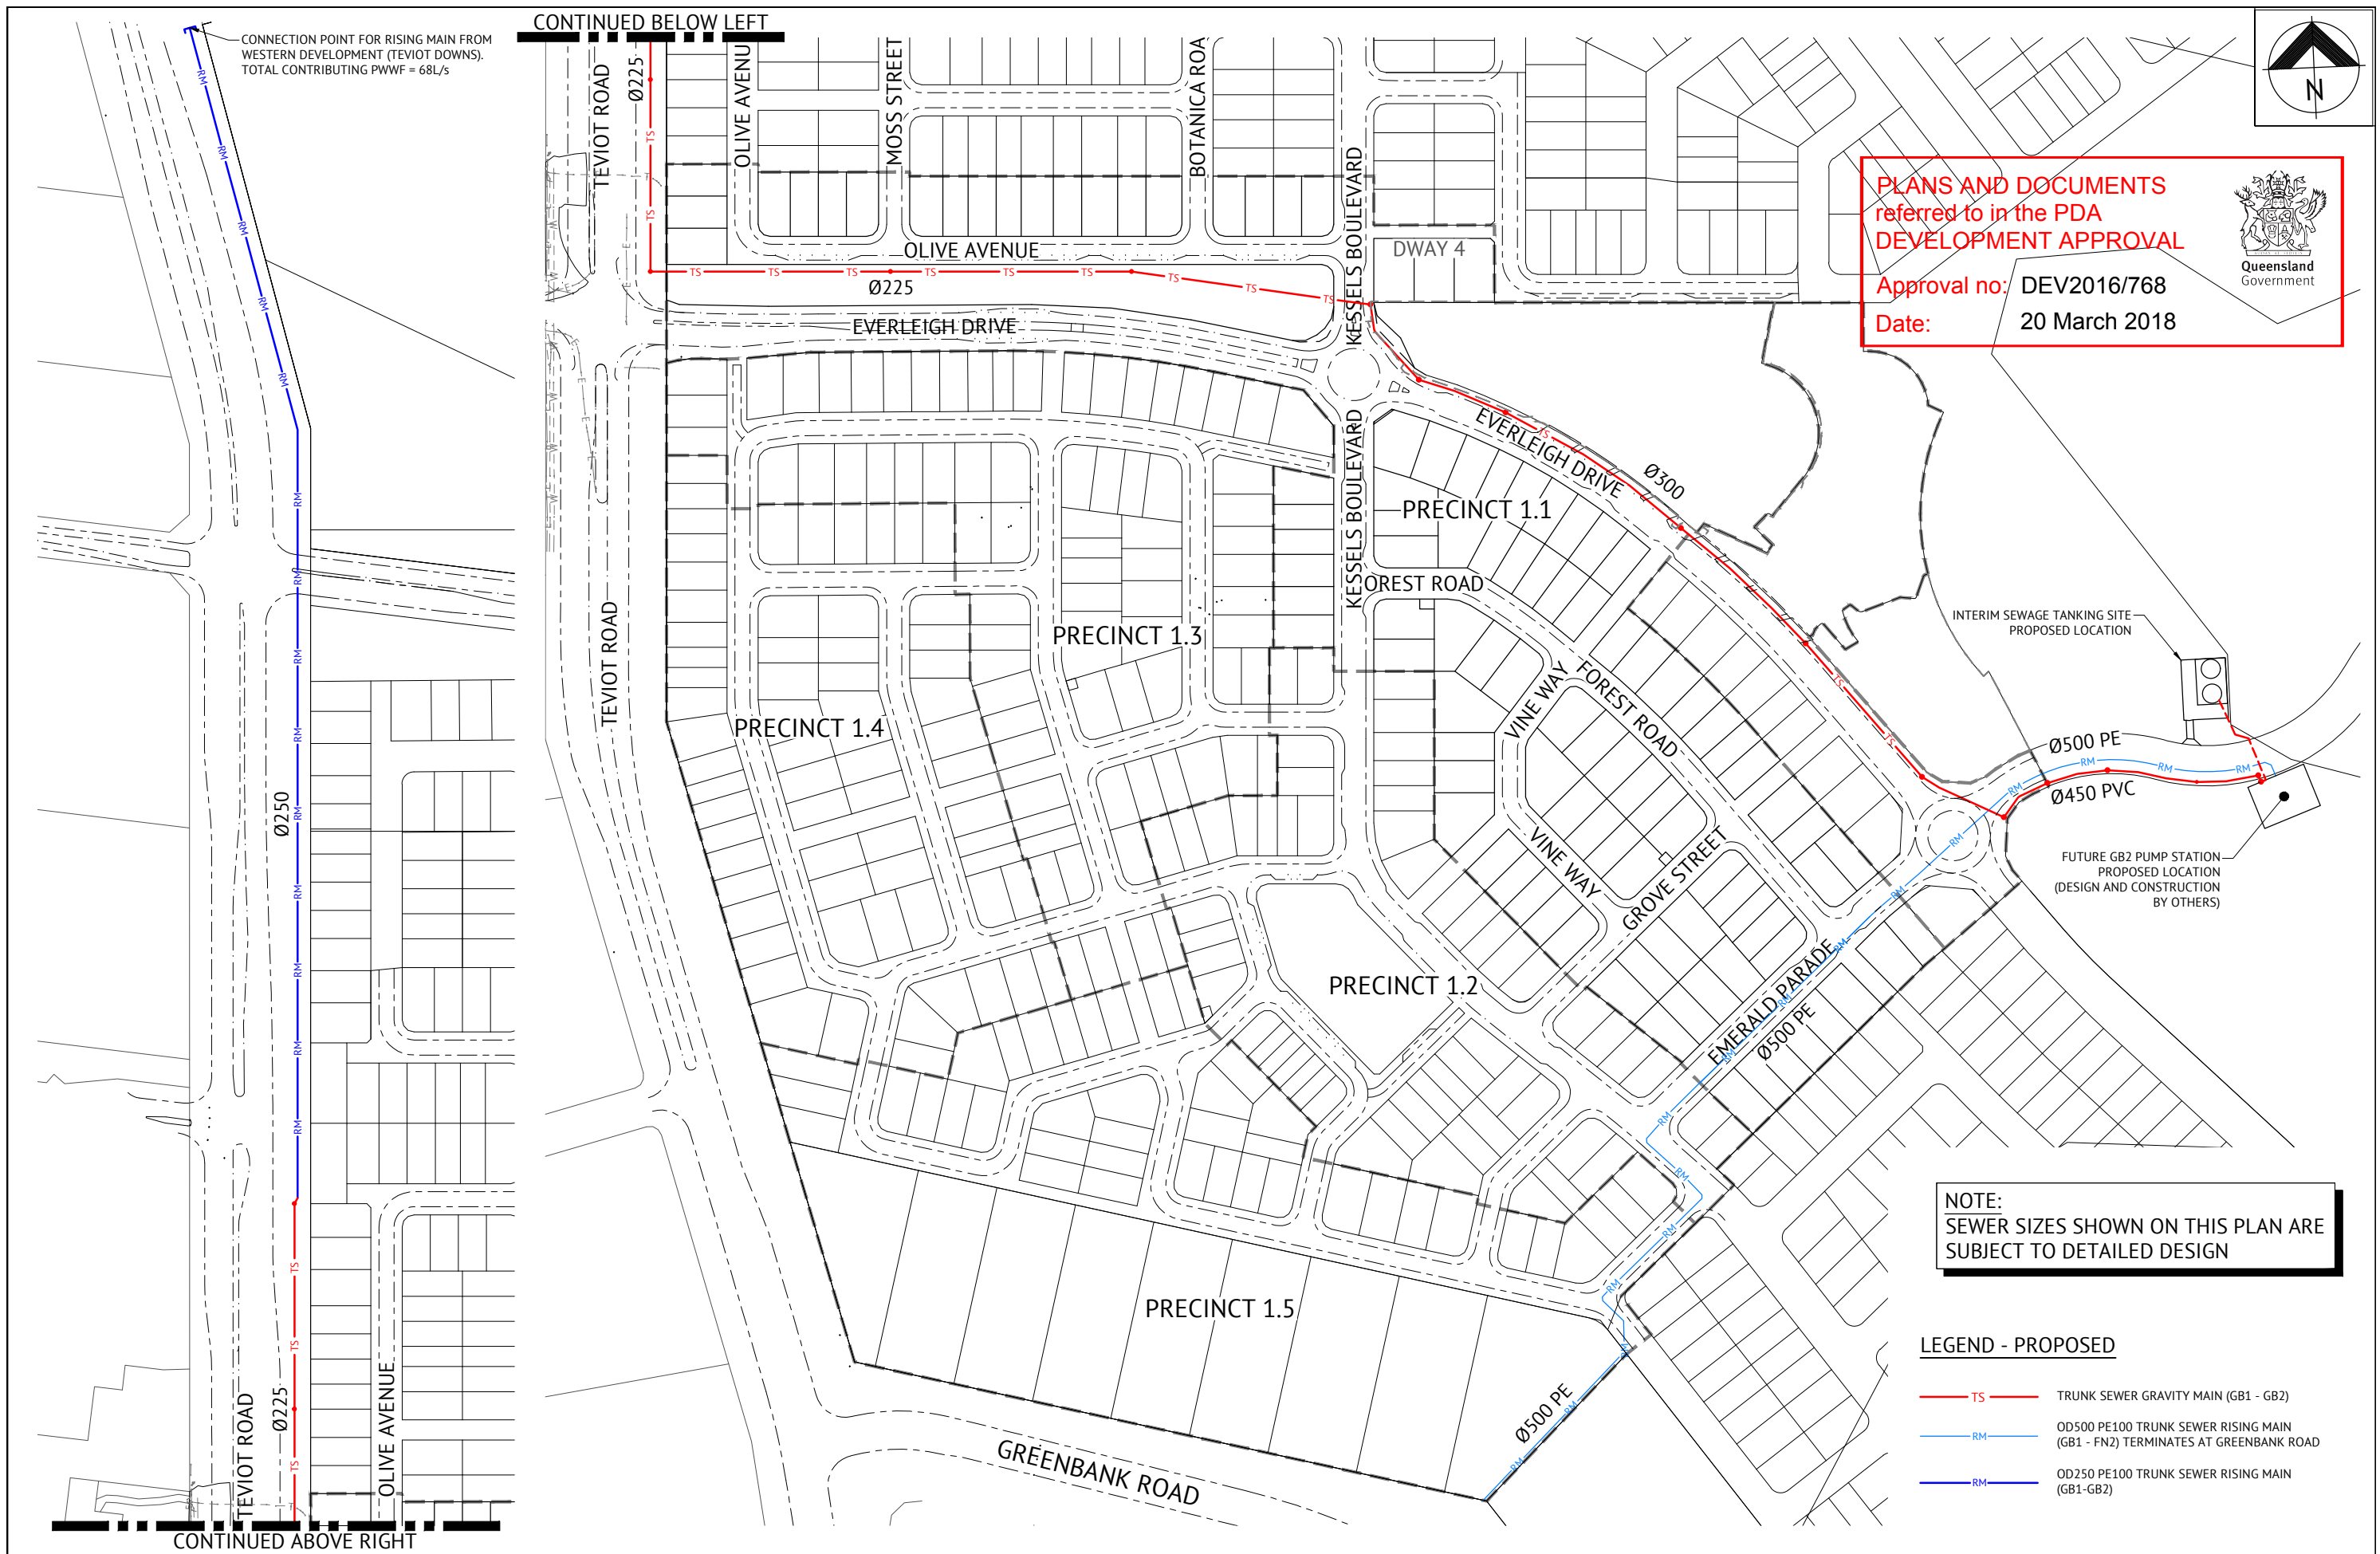

BRISBANE OFFICE
LEVEL 1, 100 BRUNSWICK STREET
PO BOX 361
FORTITUDE VALLEY, QLD 4006
PH: (07) 3253 2222
WEB: www.premise.com.au

DESIGNED	EL
CHECKED	MM
PROJECT MANAGER	JS
PROJECT DIRECTOR	DATE

JOSHUA STONE

RPEQ

DATE

JOSHUA STONE RPEQ 15187

SCALE

0 30 60 90m

SCALE 1:1500 (A1)

CLIENT	MIRVAC
PROJECT	PROPOSED SUBDIVISION
LOCATION	GREENBANK ROAD, GREENBANK
SHEET TITLE	SEWER OVERALL SCHEME PLAN

JOB CODE	MIRSGB
SHEET NUMBER	SK60
REV	A