



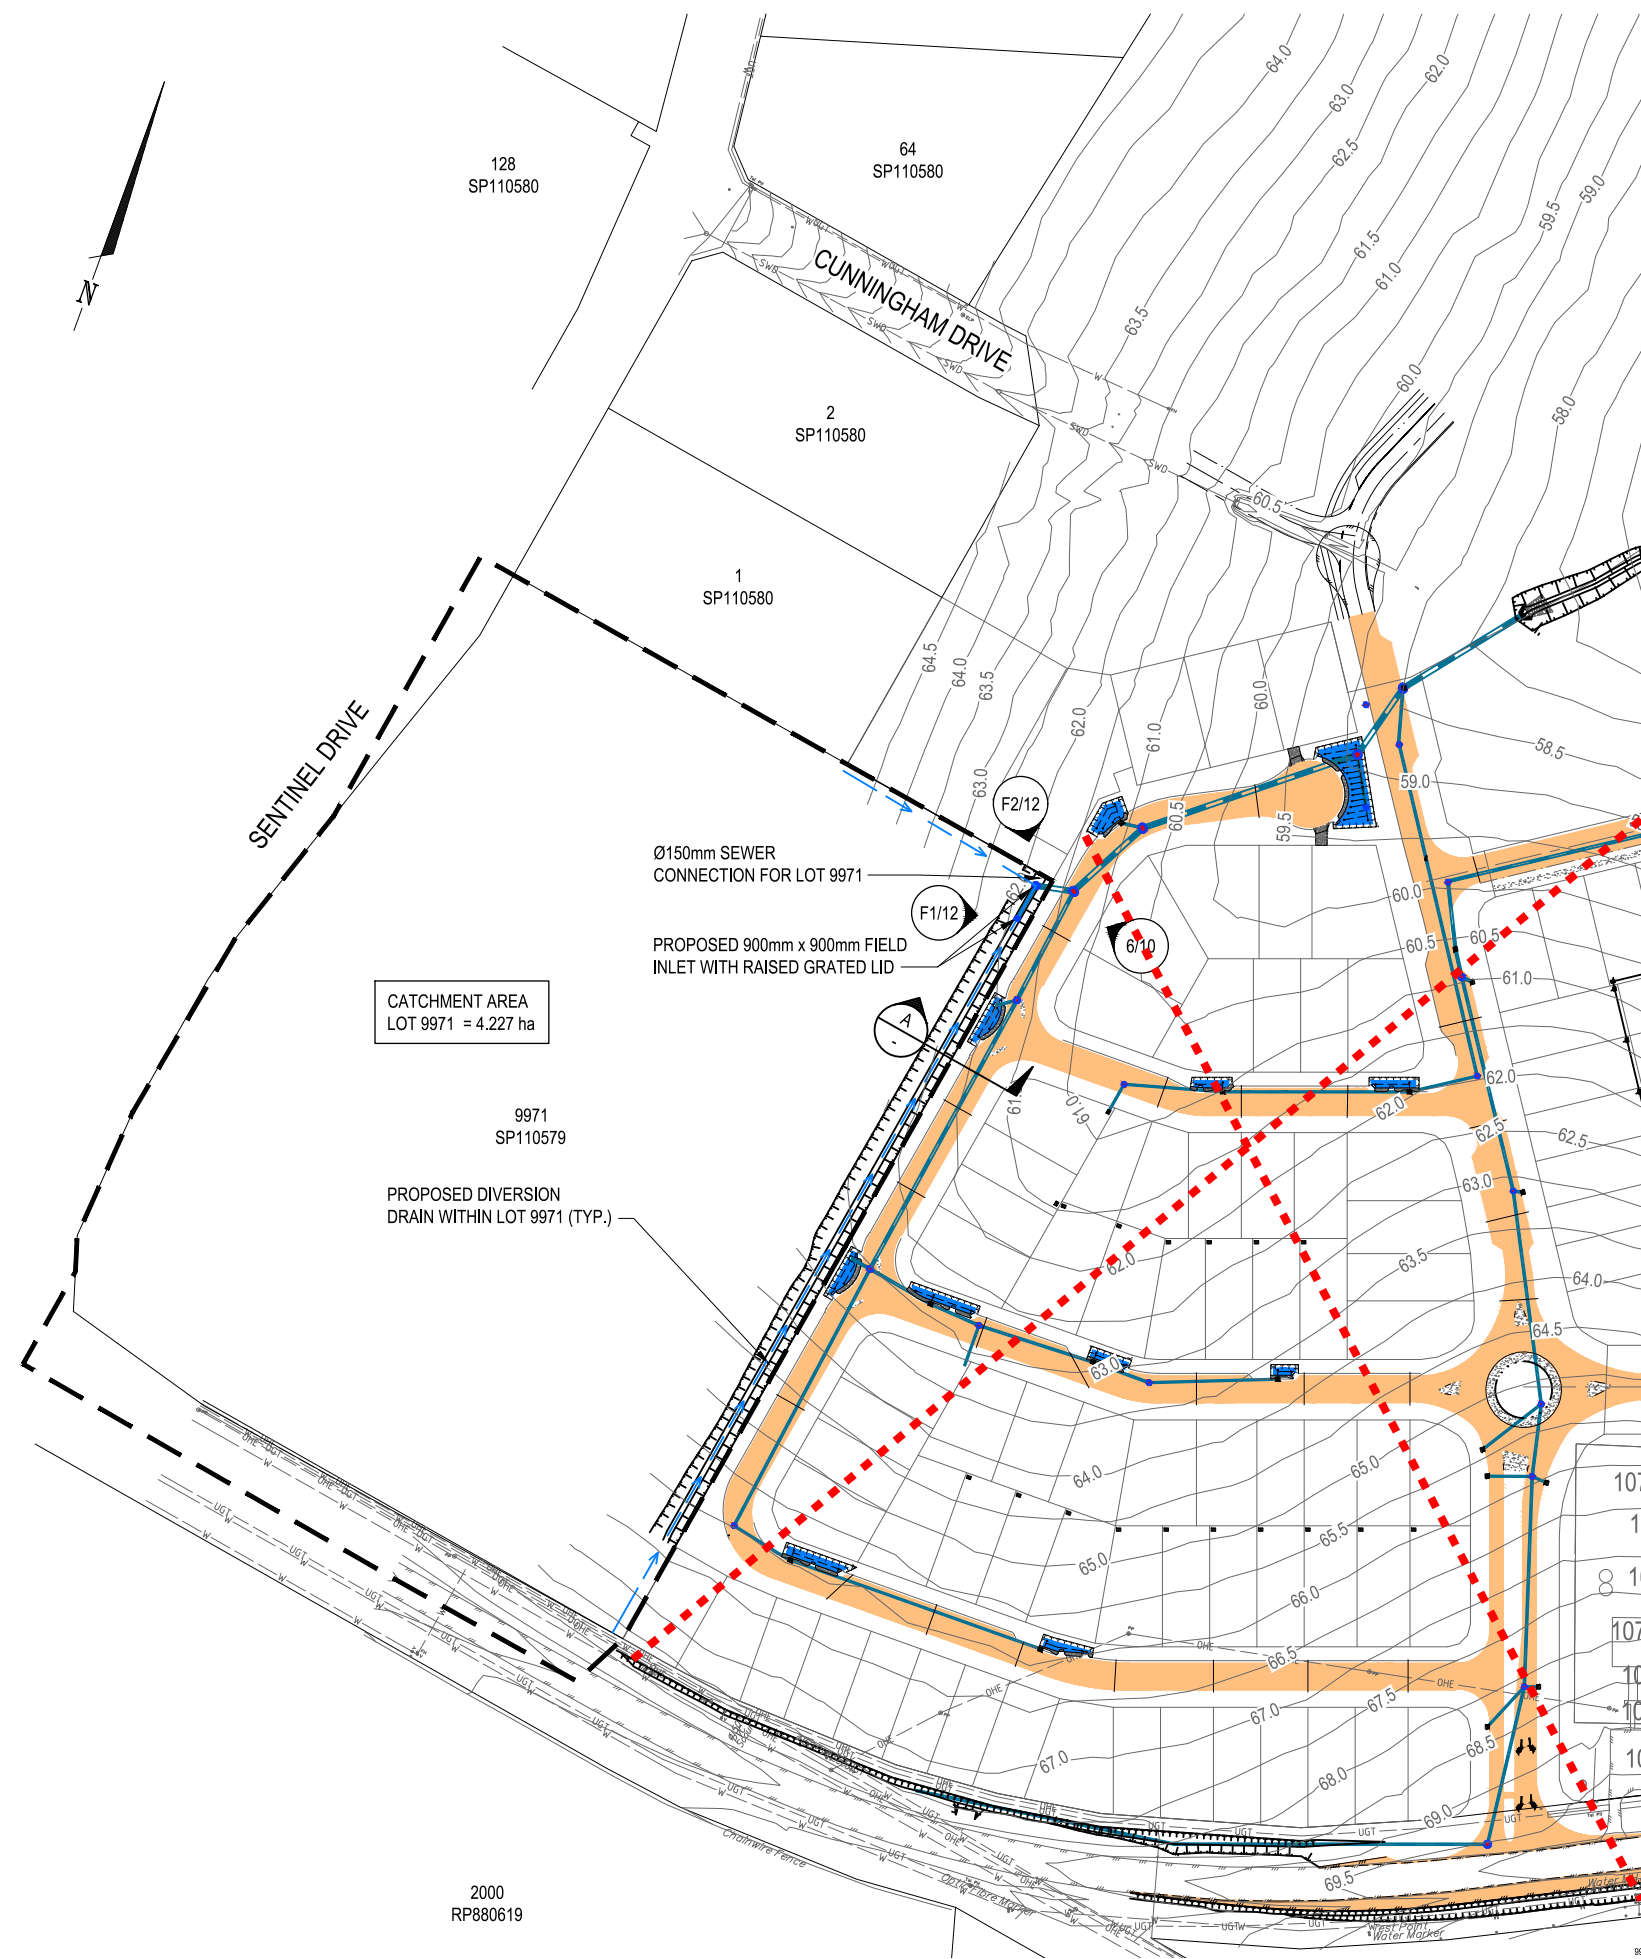

Works approved by this development approval are contained within Lot 9971 only. All other works are subject to separate PDA Development Approval.

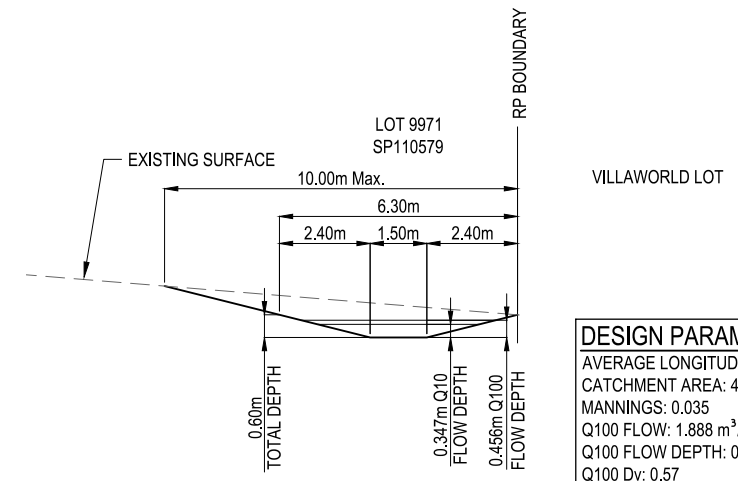

SECTION  
SCALE (A1): 1:100  
SCALE (A3): 1:200

AMENDED IN RED

By: Tom Barker

Date: 3 April 2018



## PLANS AND DOCUMENTS referred to in the PDA DEVELOPMENT APPROVAL

Approval no: DEV2018/920

**Date:** 3 April 2018

[illegible]