



ISO A1 594mm x 841mm

Last saved by: SANSOM\J2018-03-07 Last Plotter: 2018-03-07
Filename: P:\60493780\5 CAD\20-SHEETS\SP3B\ST01C\60493780_L_P3B_ST01C_DT_903.DWG

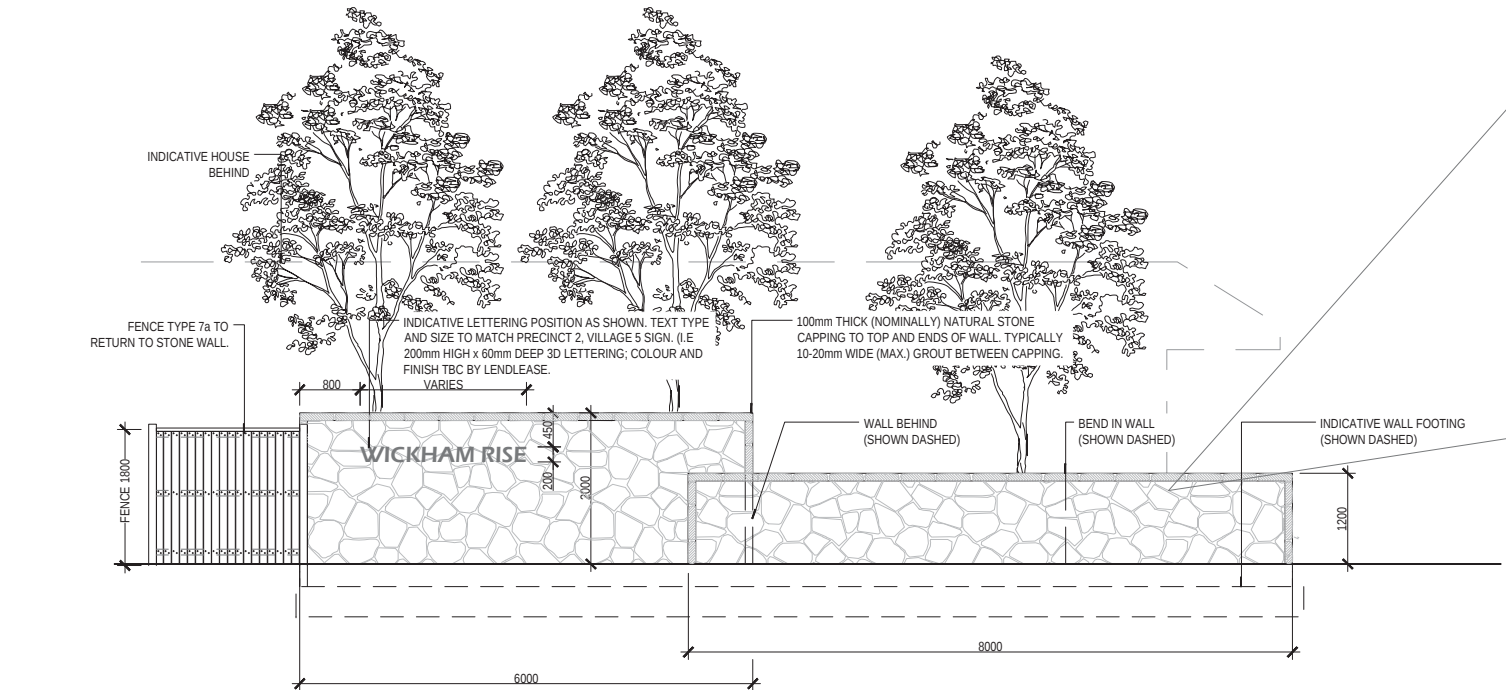

01 ELEVATION - SIGNAGE WALL ON LOT 288
1:50 at A1

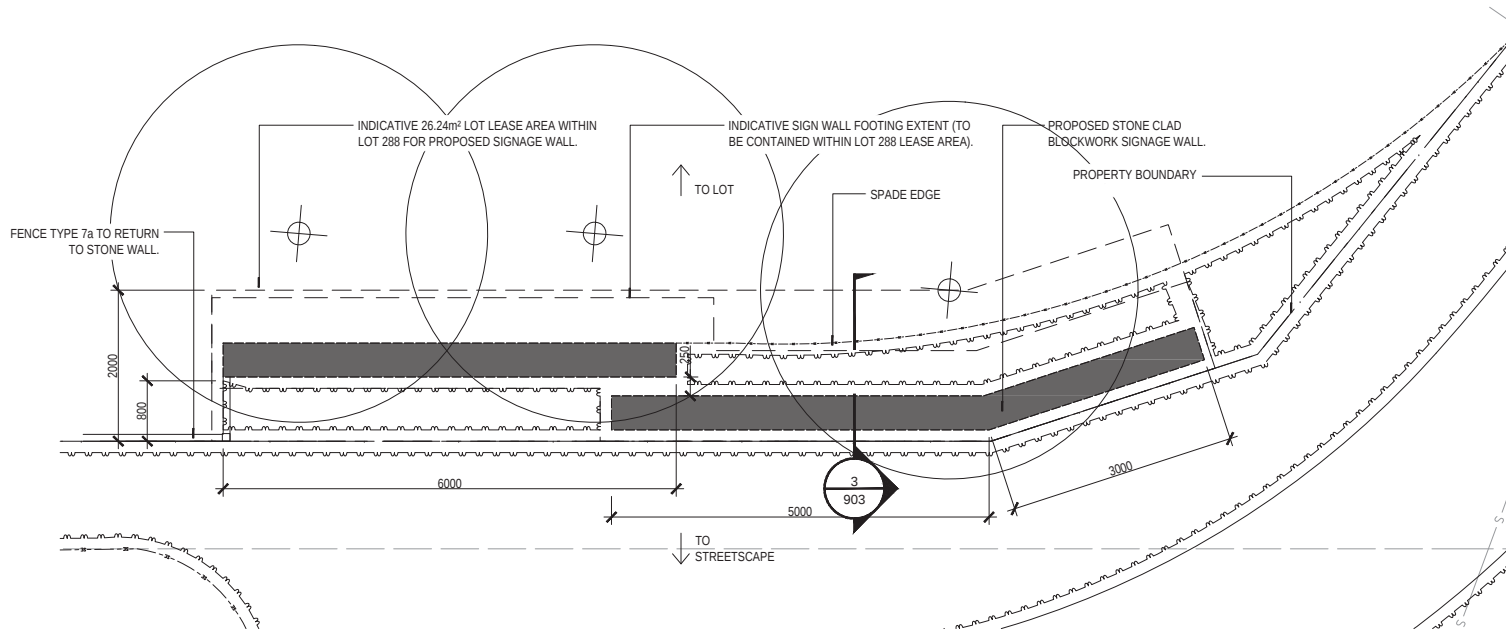

02 DETAIL PLAN - SIGNAGE WALL ON LOT 288
1:50 at A1



IMAGE - INDICATIVE LETTERING AND STONE FACING


NOTES:

- STRUCTURAL ENGINEERING AND CERTIFICATION OF SIGNAGE WALL TO BE PROVIDED BY LANDSCAPE CONTRACTOR
- ALL STONE AND LETTERING WORKS ARE TO BE EQUAL TO THOSE WORKS COMPLETED FOR THE PRECINCT 2, VILLAGE 5 WORKS PREVIOUSLY.
- A SAMPLE OF STONE CLADDING AND CAPPING TO BE PROVIDED BY THE CONTRACTOR FOR CLIENT APPROVAL.
- ALL SIGN AND ASSOCIATED FOOTING WORKS TO BE CONTAINED WITHIN LOT 288 LEASE AREA.

PLANS AND DOCUMENTS
referred to in the PDA
DEVELOPMENT APPROVAL

Approval no: DEV2016/821

Date: 3 April 2018

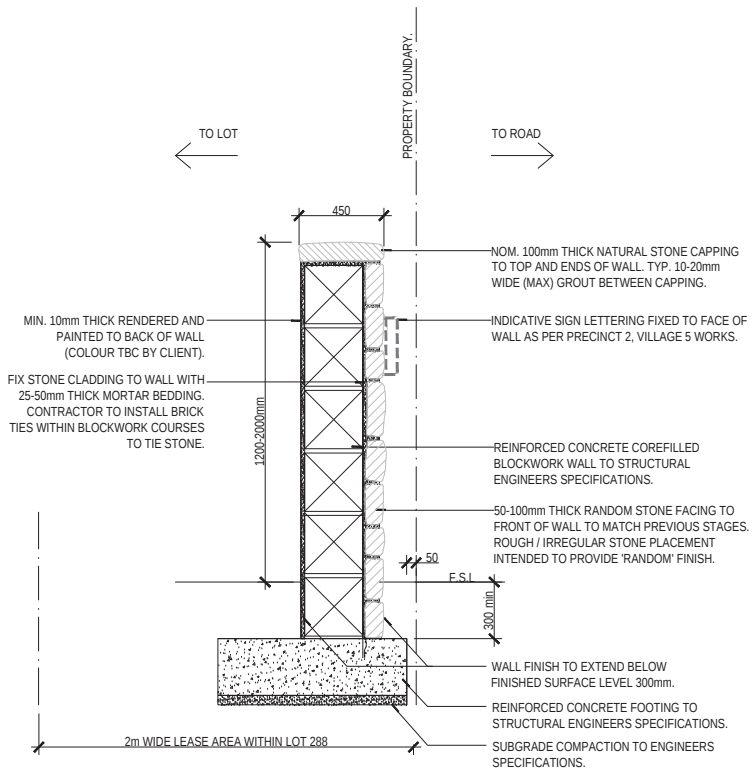

03 TYPICAL SECTION - SIGNAGE WALL ON LOT 288
1:20 at A1

AECOM

PROJECT

Yarrabilba
Precinct 3b
Stage 01c
Landscape Works

CLIENT

Lendlease Communities
PTY LTD.

Kingsgate, Level 4, 2 King Street
Bowen Hills, QLD, 4001
3027 3000 tel

CONSULTANT

AECOM Australia Pty Ltd
A.B.N 20 093 846 925
www.aecom.com

PROJECT MANAGEMENT INITIALS

JS	TB	JD
DESIGNER	CHECKED	APPROVED

ISSUE/REVISION

A	06.03.18	FOR CONSTRUCTION ISSUE
I/R	DATE	DESCRIPTION

0 1.25 2.5 m
DRAWING SCALE
1:50 at A1

0 0.5 1 m
DRAWING SCALE
1:20 at A1

PROJECT NUMBER

60493780

SHEET TITLE

DETAILS

SHEET NUMBER

L_P3B_ST01C_DT_903