


PLANS AND DOCUMENTS
referred to in the ULDA
APPROVAL dated 27 / 6 / 12

AMENDED IN RED
25 JUN 2012
By: Remora Newcastle (frame)
of the ULDA



ISSUED FOR DA LODGEMENT

PLANS AND DOCUMENTS
referred to in the ULDA
APPROVAL dated 27 / 6 / 12

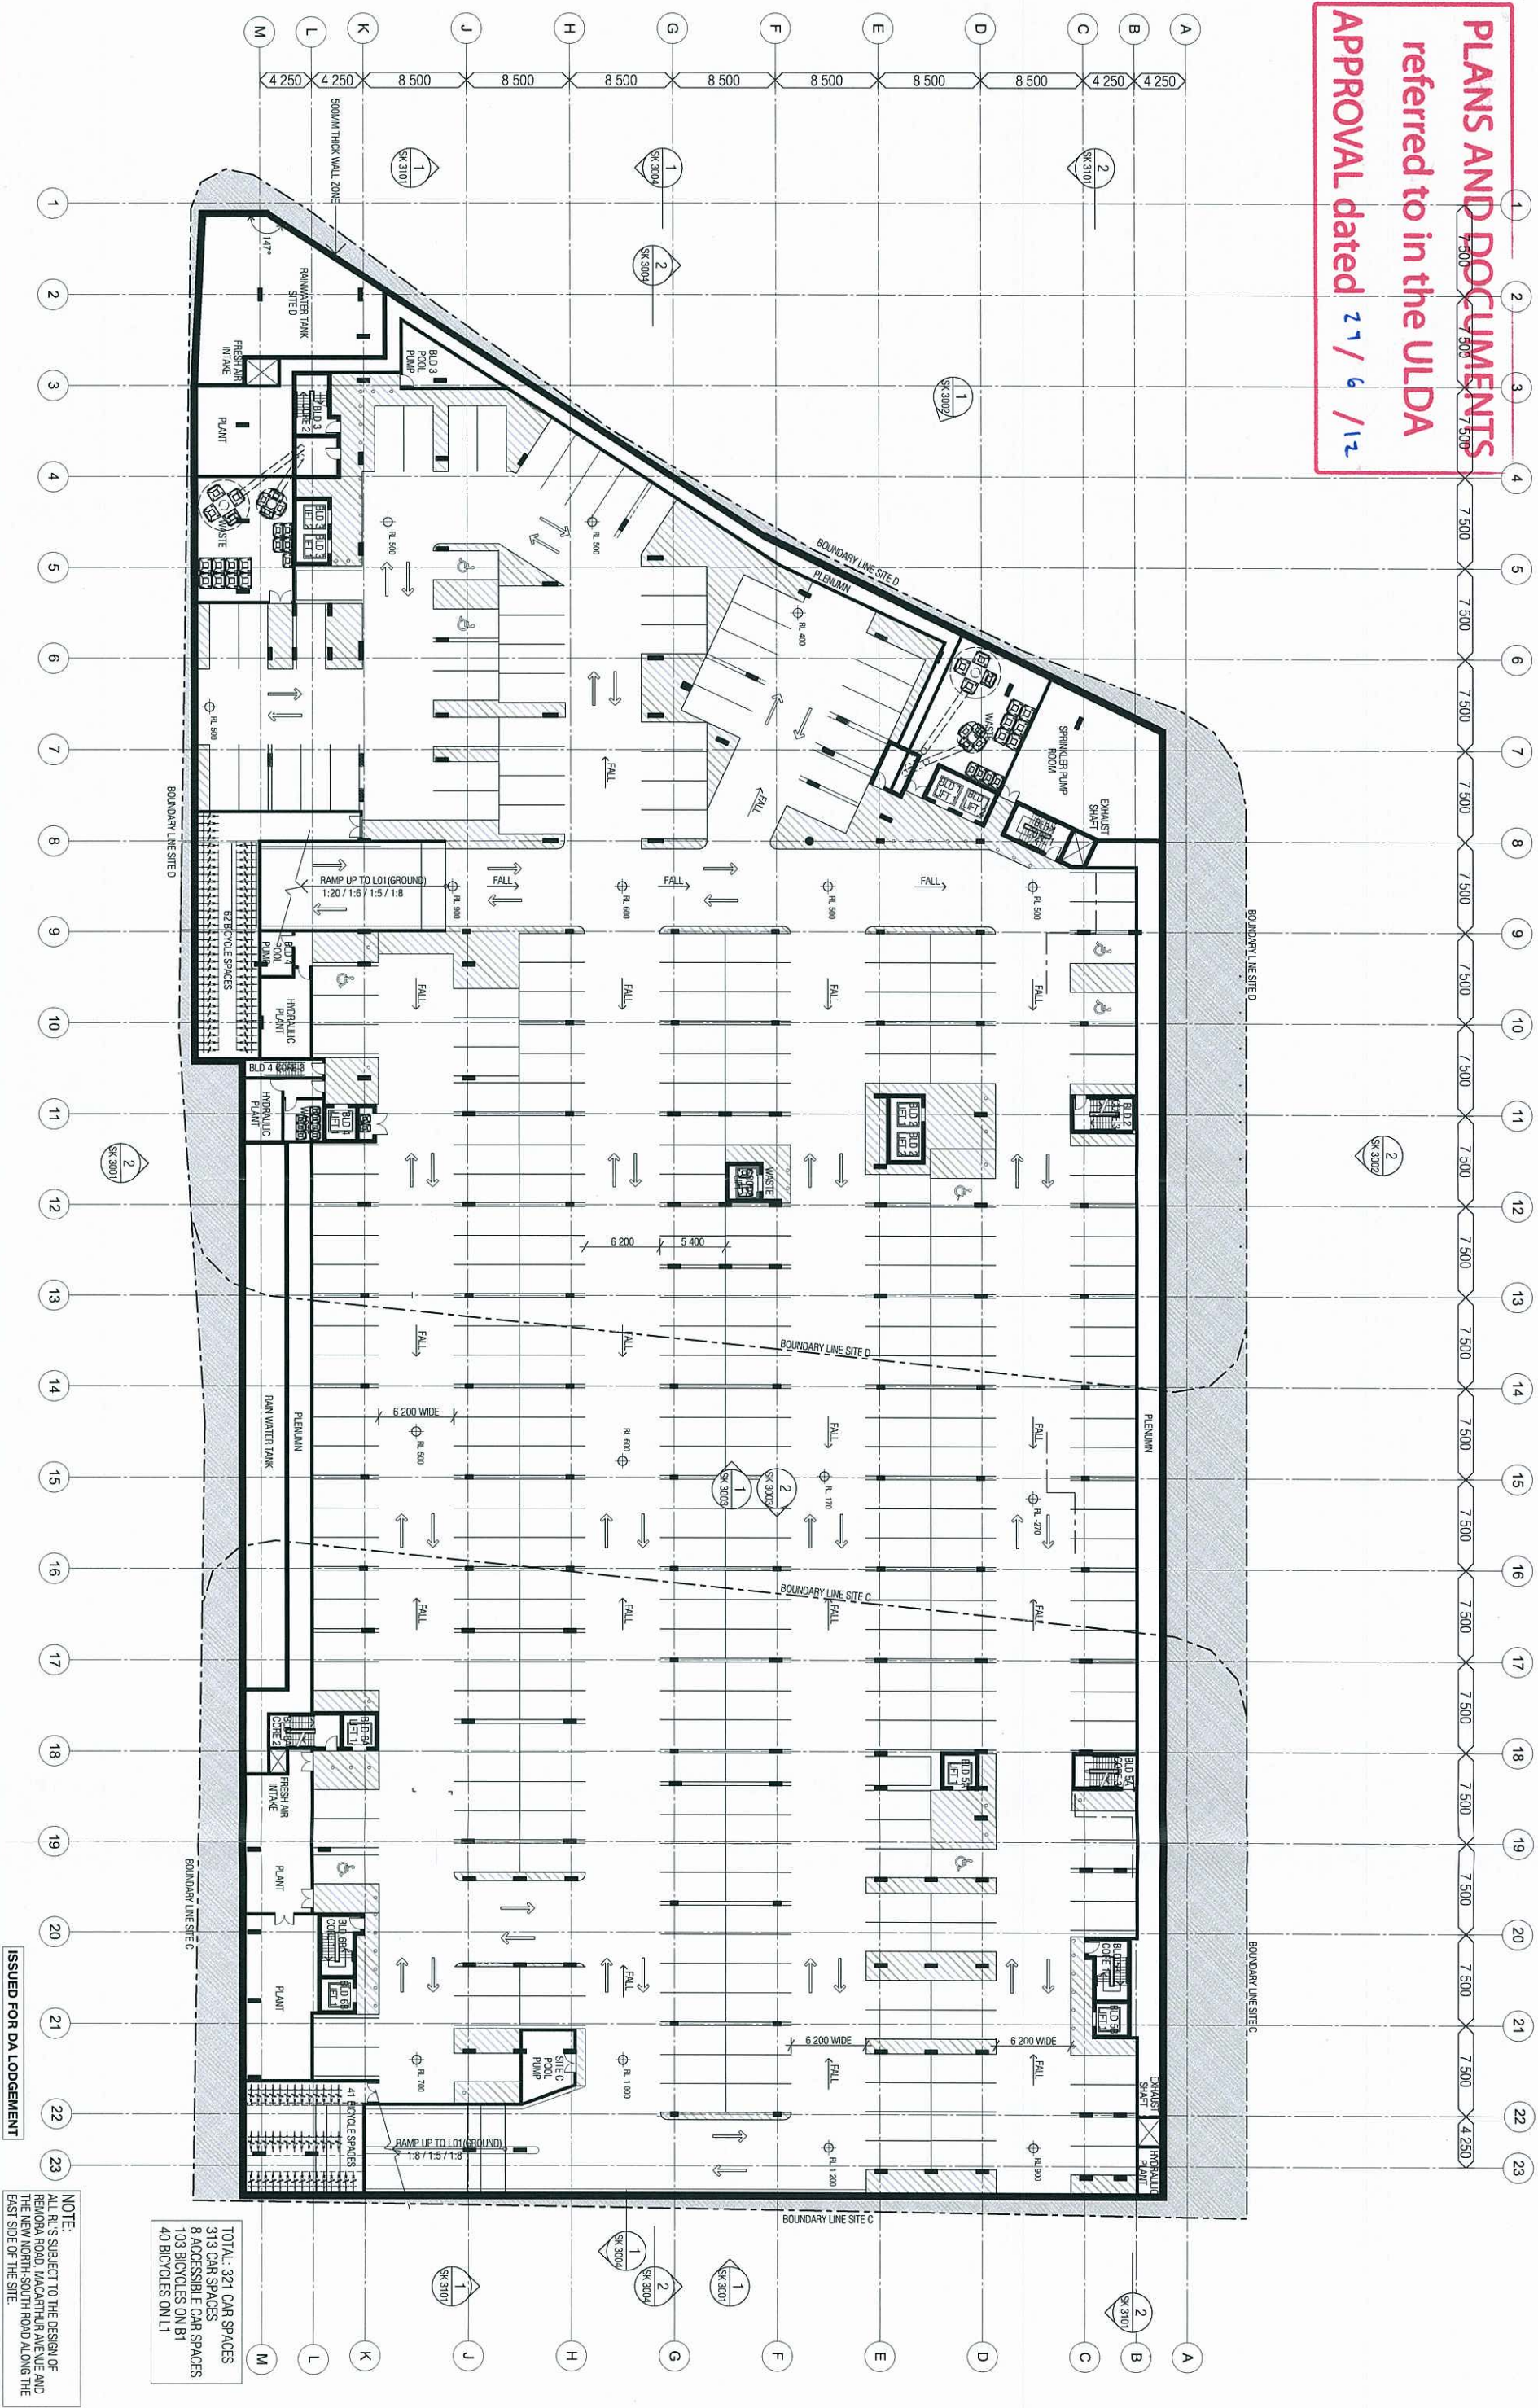


PLANS AND DOCUMENTS
referred to in the ULDA
APPROVAL dated 27 / 6 / 12

9m2

REMPORA ROAD

26 JUN 2012

40532

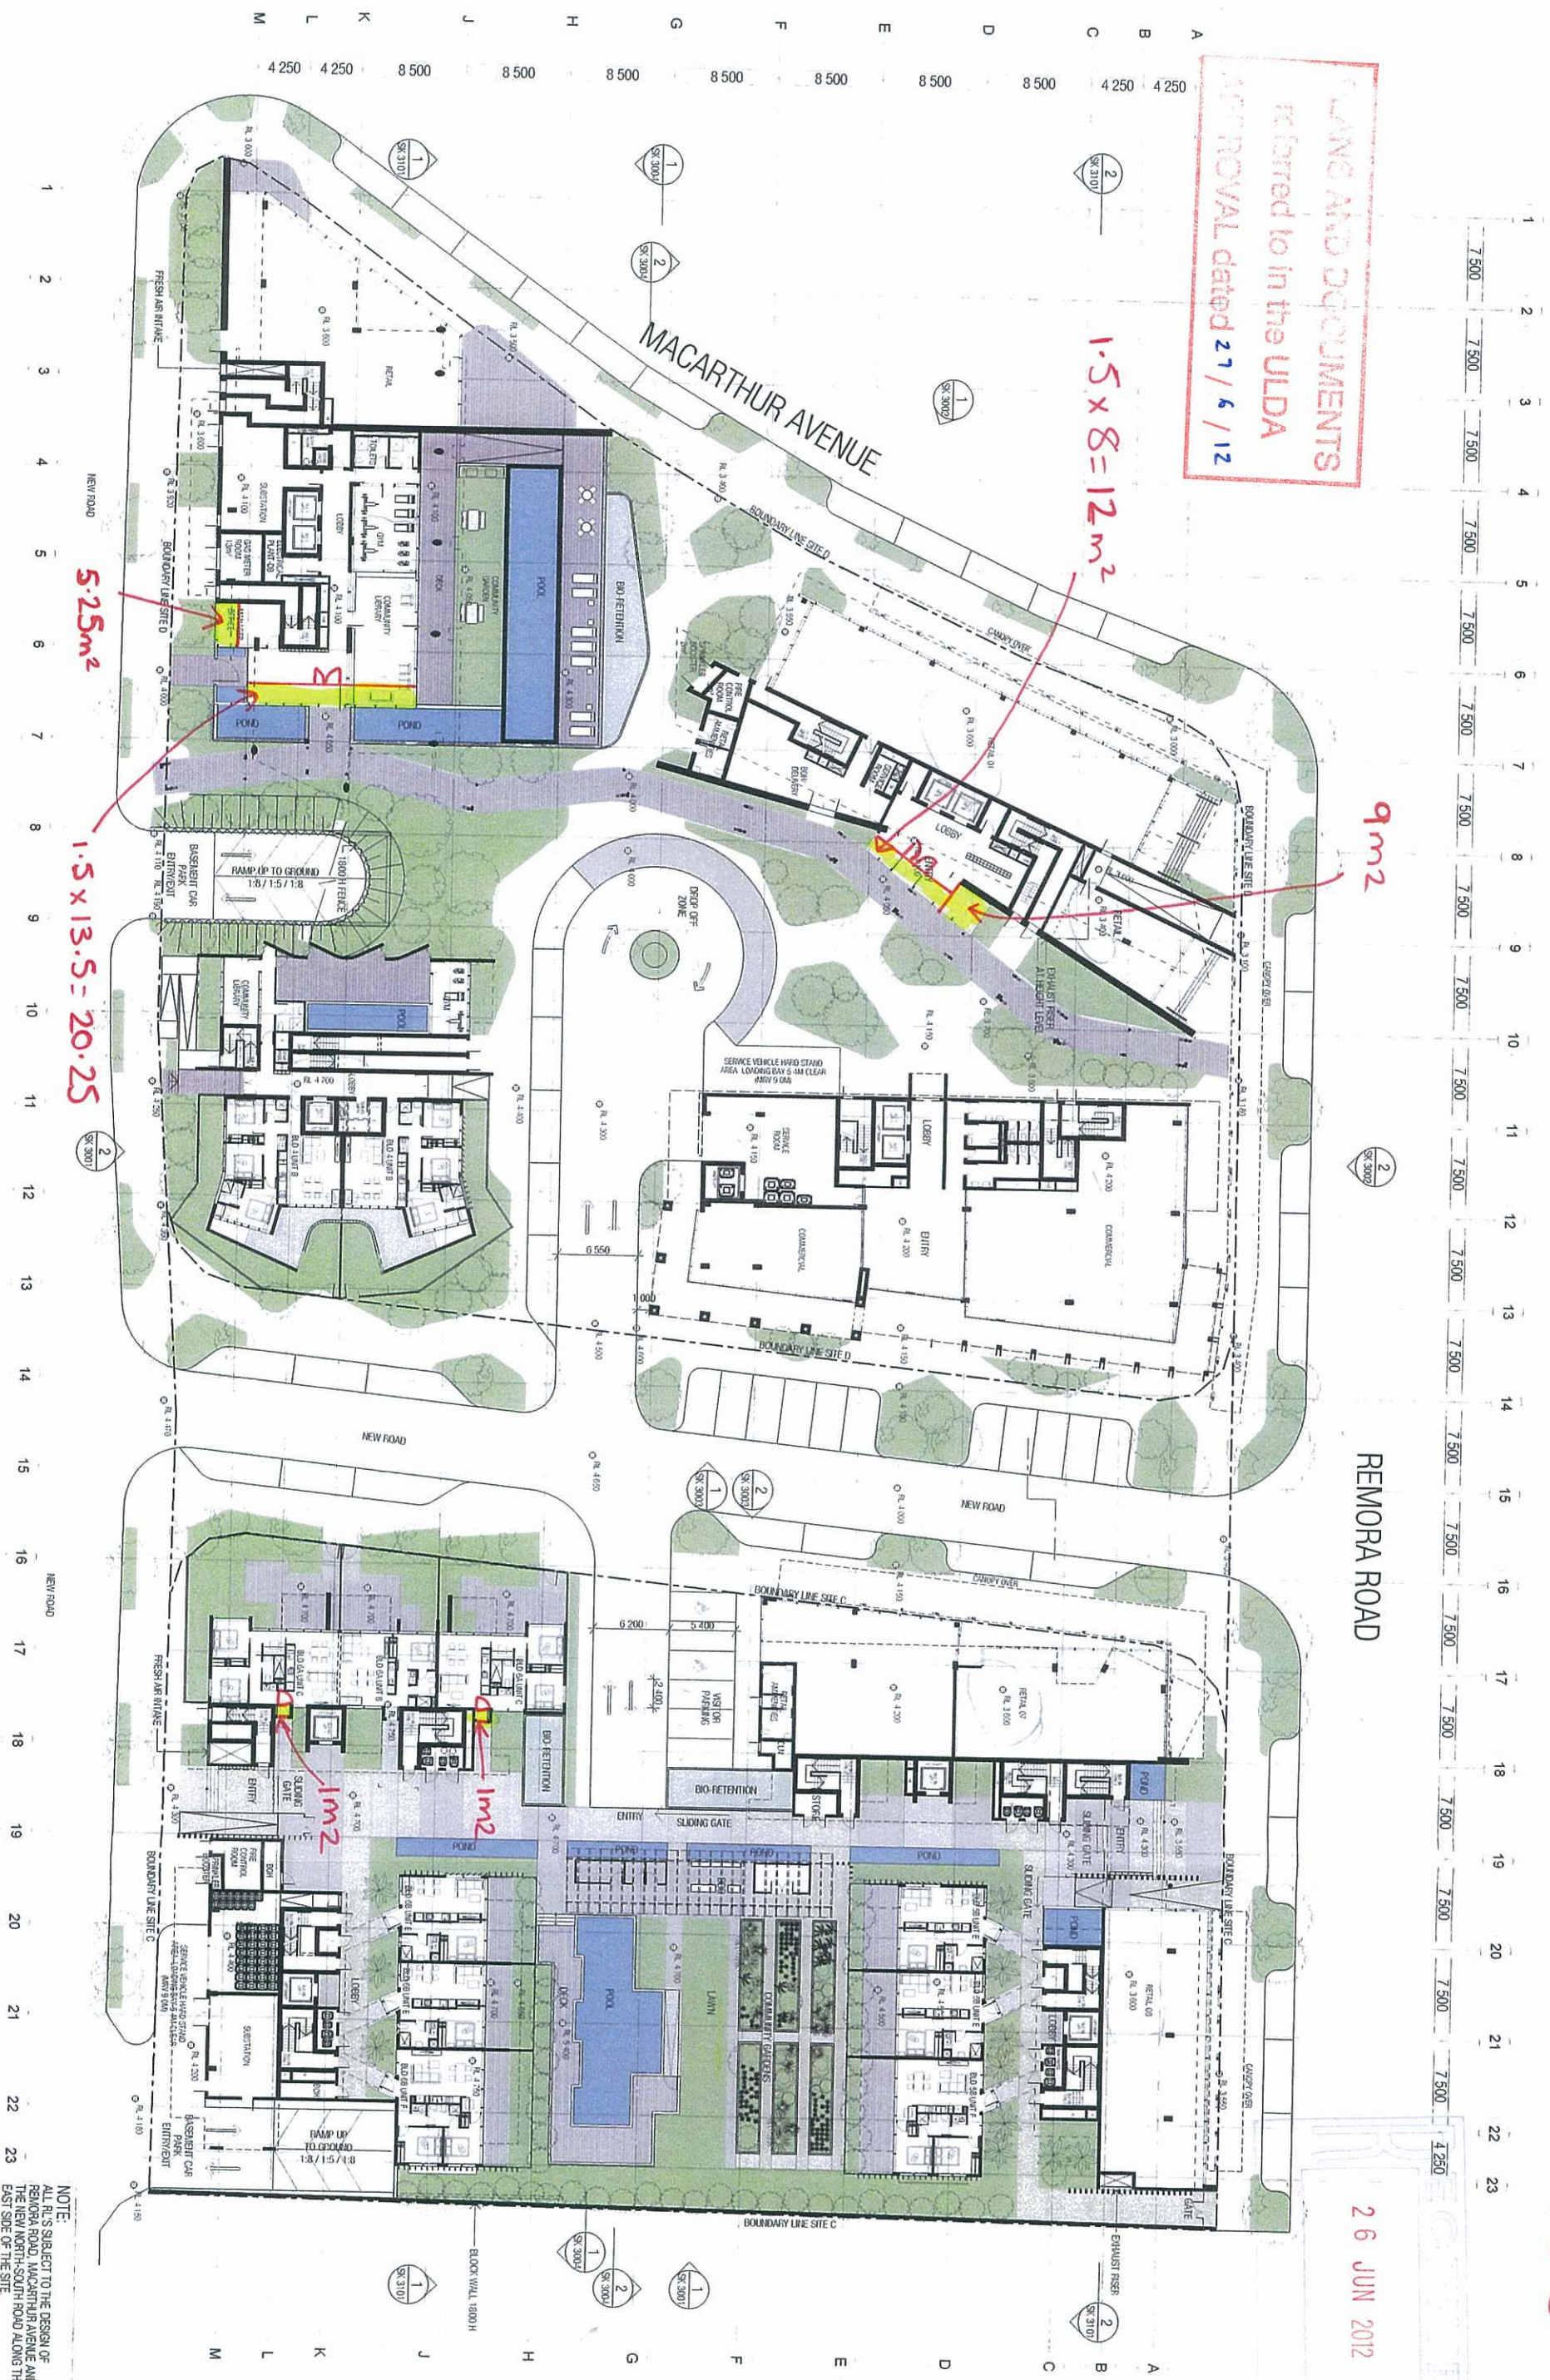

**WOODS
BAGOT™**

SHAYHER GROUP

SITE C AND D REMORA ROAD NORTHSHORE HAMILTON

- LEVEL 01 PLAN

Project number	Date generated	Scale
150001	19-03-12	1:250 @ A1
Drawing number	Revision	
SK 2201	E	

© Woods Bagot

ISSUED FOR DA LODGEMENT

REFER TO LANDSCAPE ARCHITECTS
DRAWINGS FOR LANDSCAPE DESIGN


NOTE:
ALL PL'S SUBJECT TO THE DESIGN OF
RENOIRA ROAD, MACARTHUR AVENUE AND
THE NEW NORTH-SOUTH ROAD ALONG THE
EAST SIDE OF THE SITE

19.5 m²

PLANS AND DOCUMENTS
referred to in the ULDA
APPROVAL dated 27/6/12

REMORA ROAD

26 JUN 2012

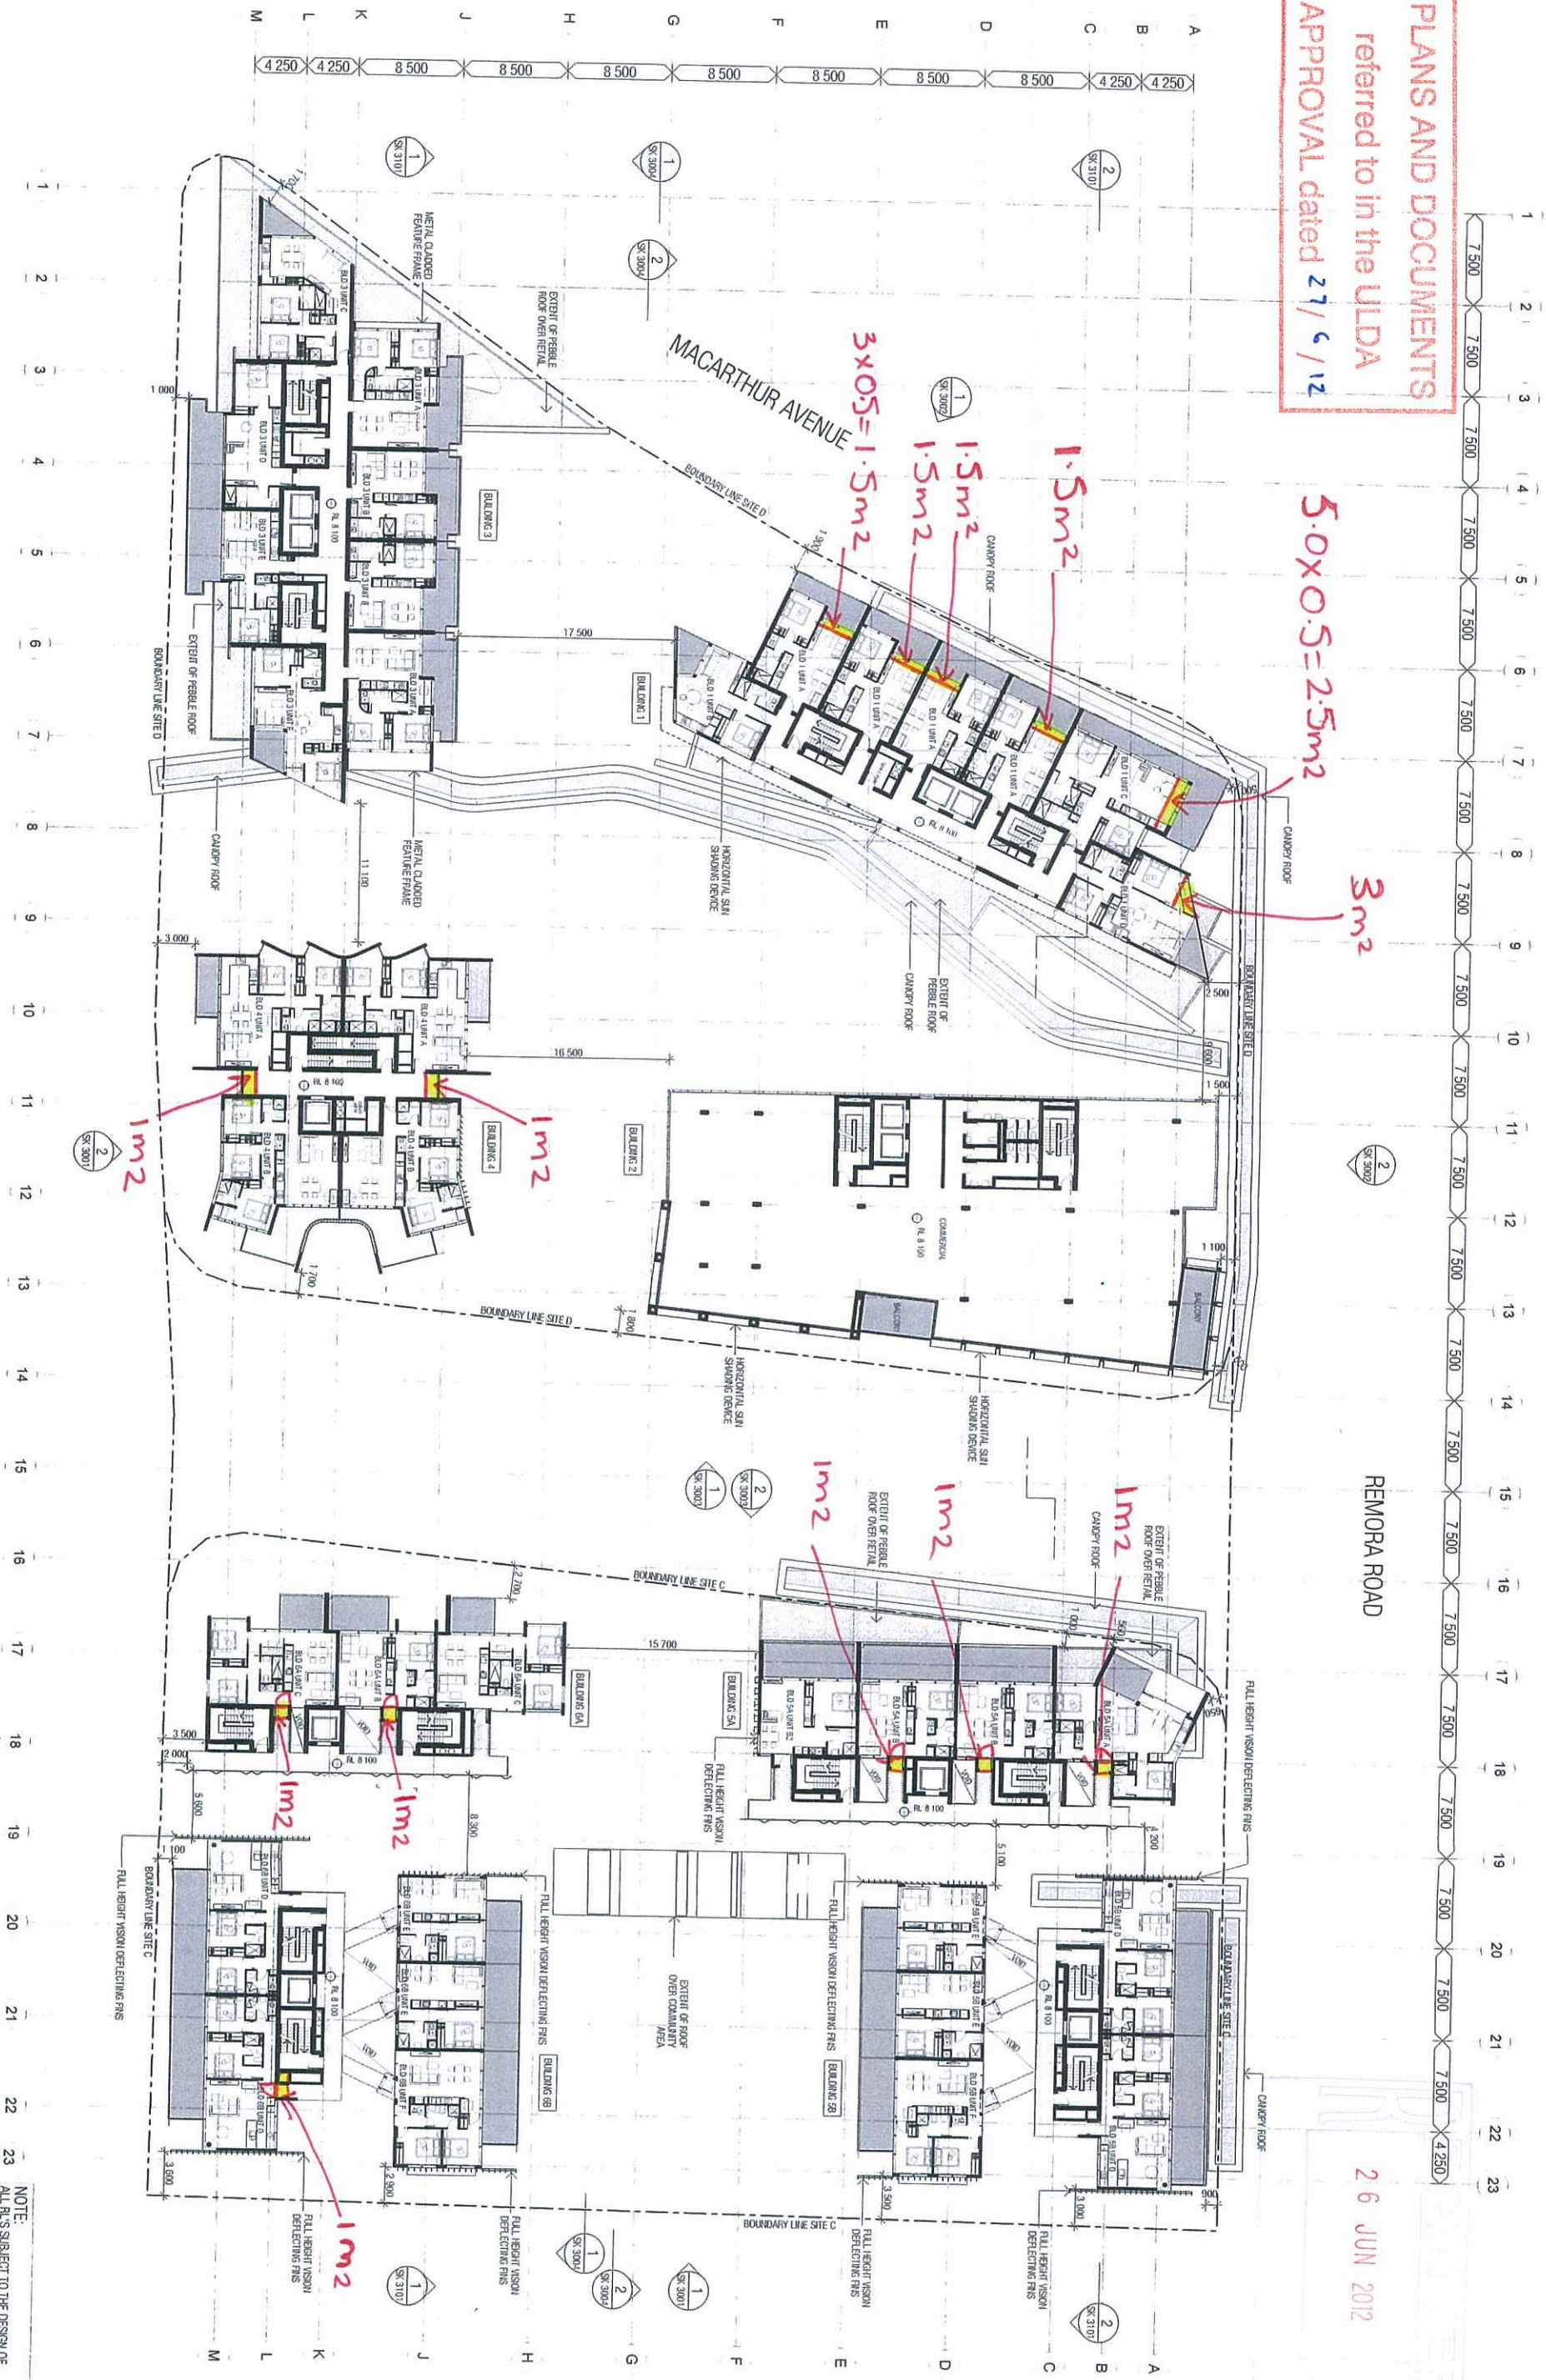

WOODS
BAGOT

SHAYHER GROUP

SITE C AND D REMORA ROAD
NORTHSHORE HAMILTON

- LEVEL 02 PLAN

Project number 150001
Date generated 19-03-12
Drawing number 1:250 @ A1
Revision E

ISSUED FOR DA LODGEMENT

NOTE: ALL R/S SUBJECT TO THE DESIGN OF
THE NEW NORTHSHORE ROAD ALONG THE
EAST SIDE OF THE SITE.


© Woods Bagot

PLANS AND DOCUMENTS
referred to in the ULDA
APPROVAL dated 27/6/12

REMORA ROAD

2.6 JUN 2012

19.5m²

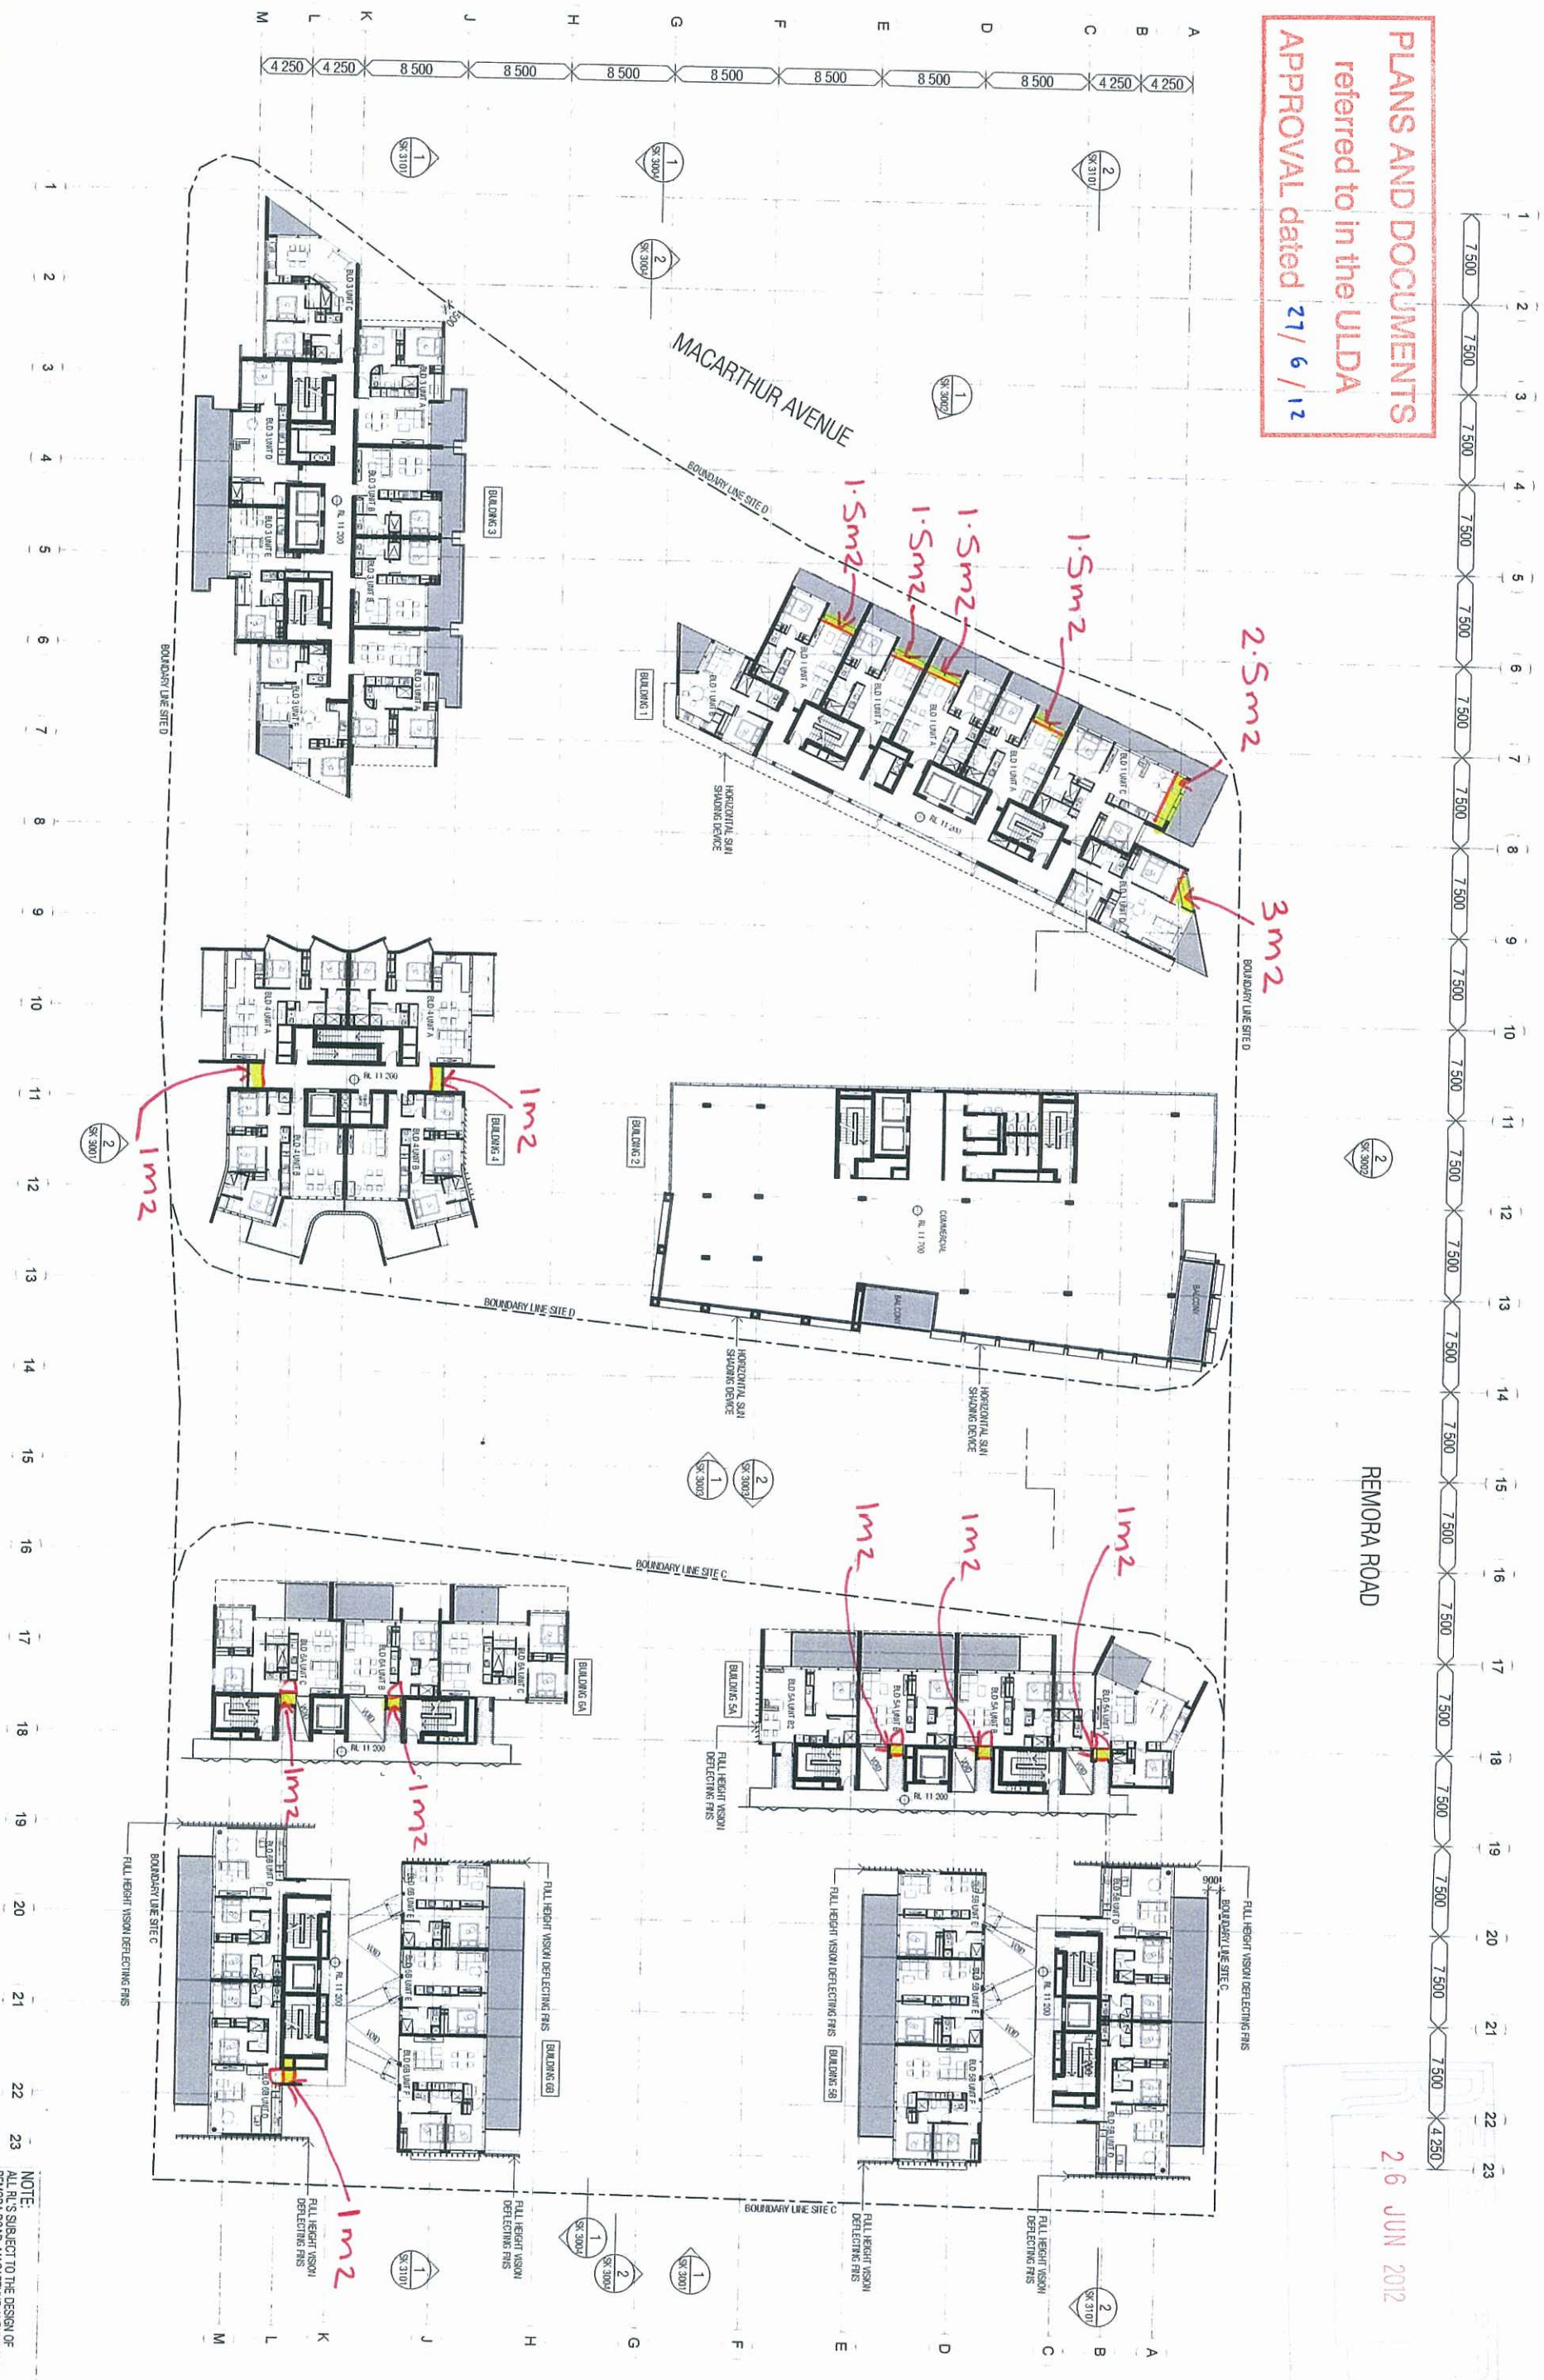


PLANS AND DOCUMENTS
referred to in the ULDA
APPROVAL dated 27/6/12

REMORA ROAD

26 JUN 2012

19.5m²

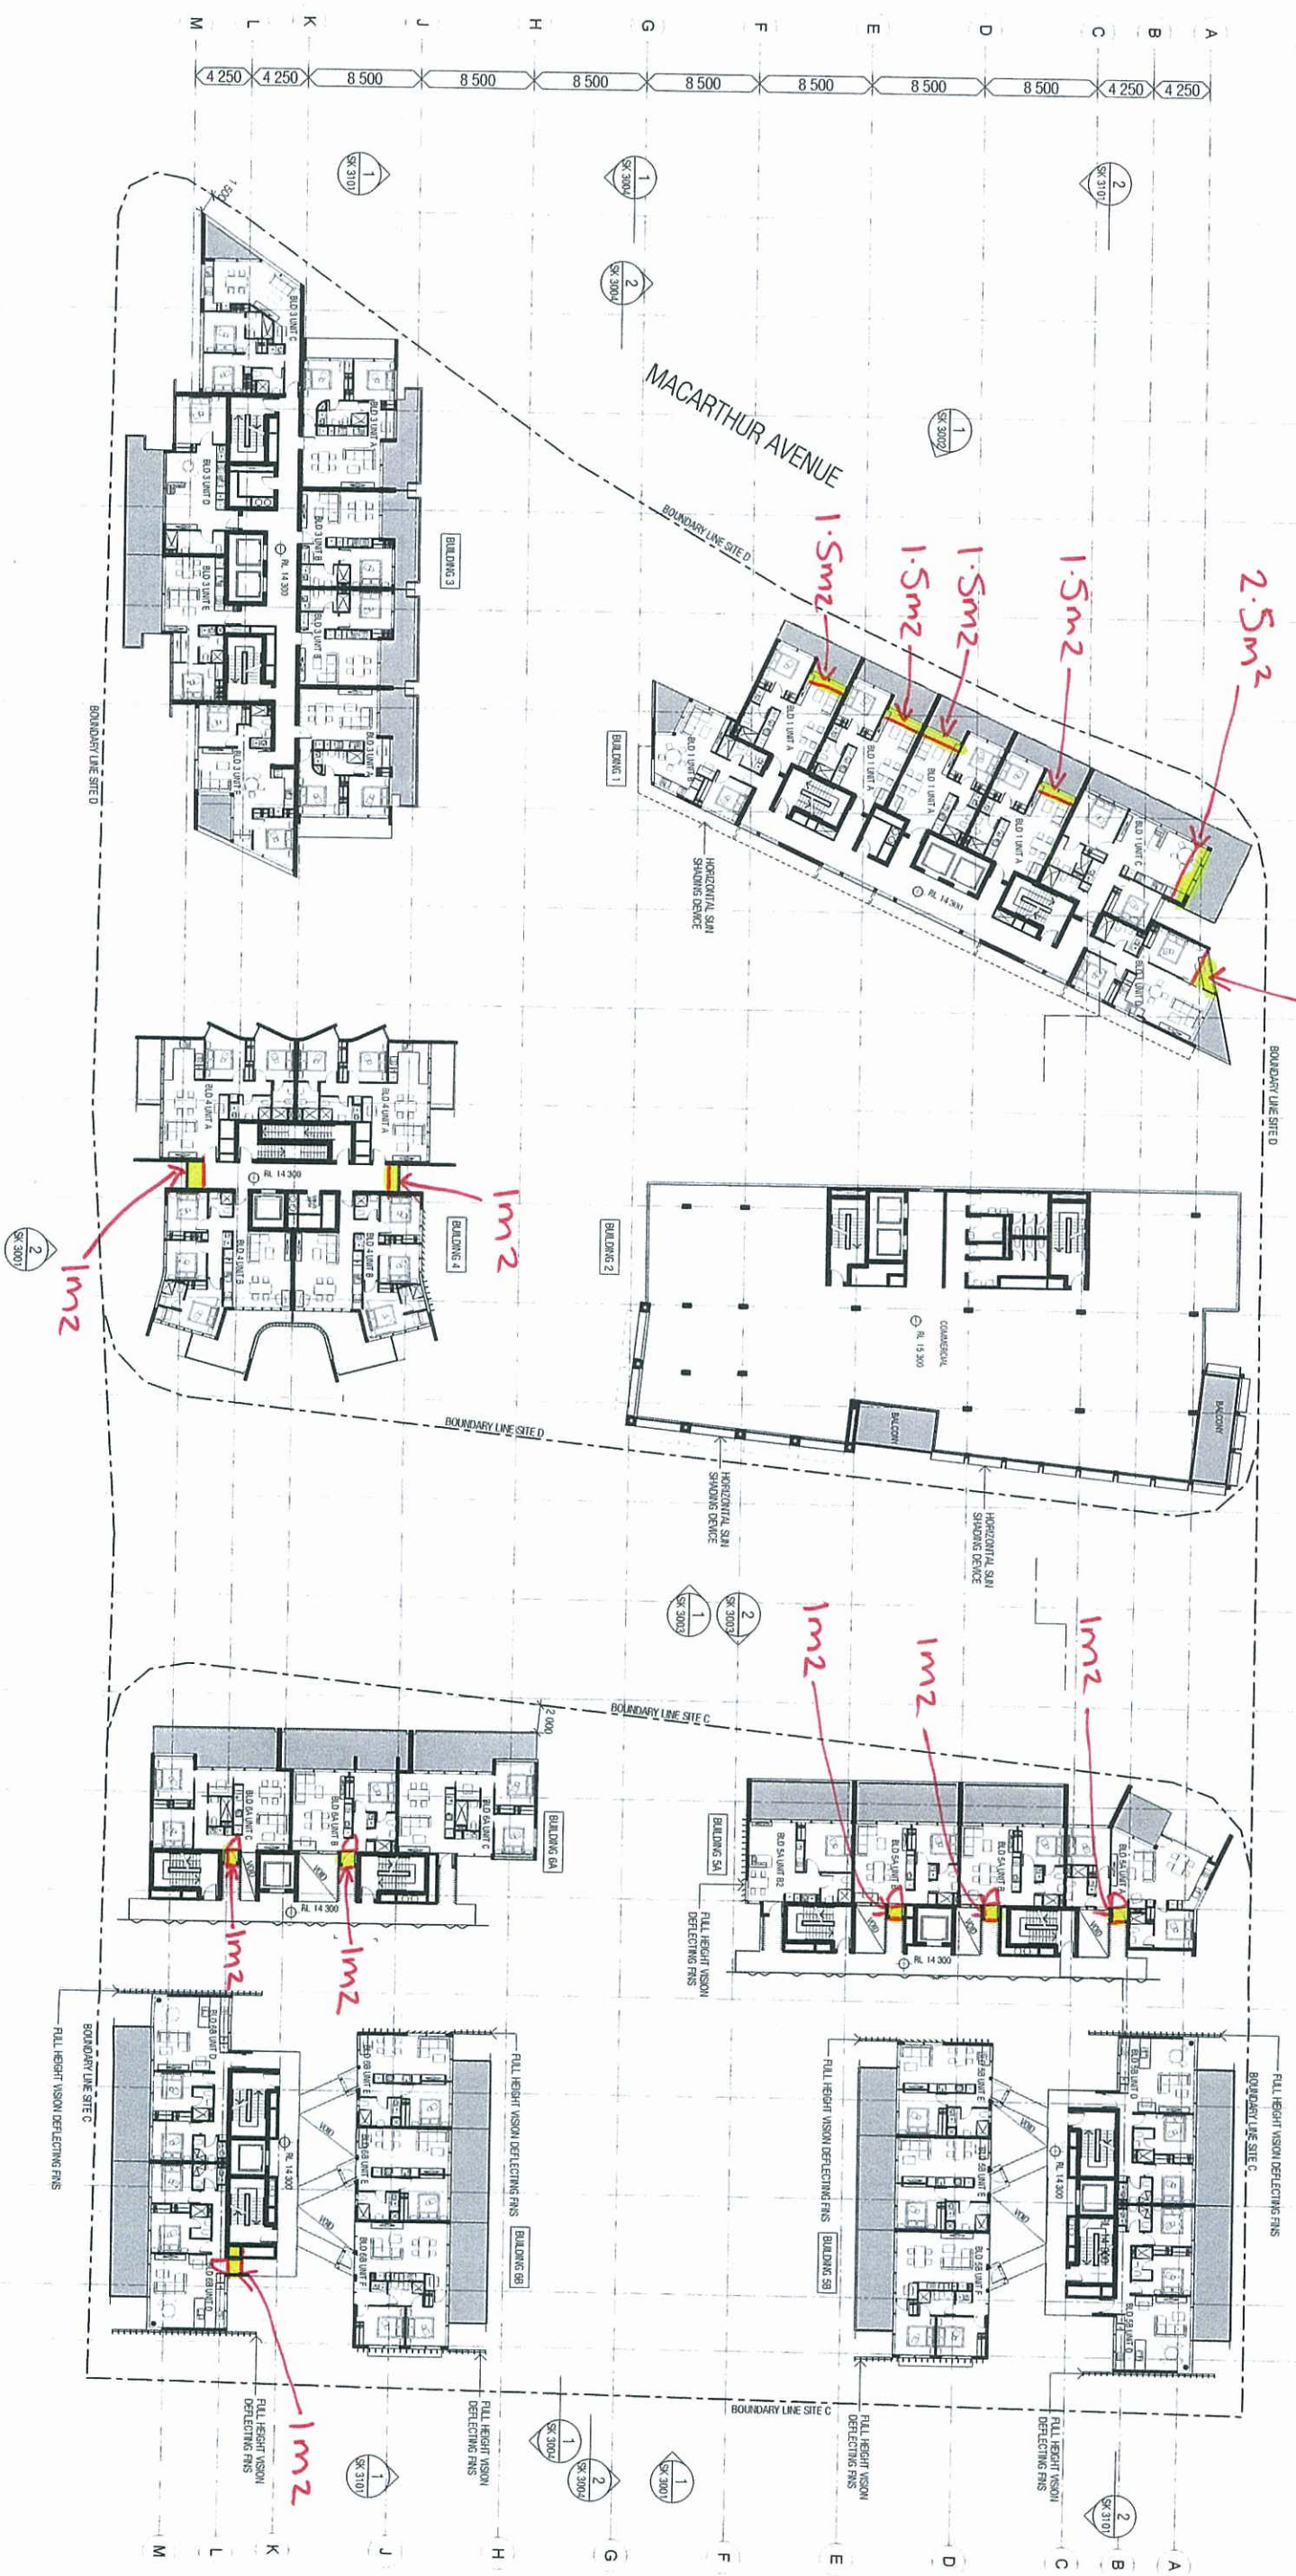

WOODS
BAGOT™

SHAYHER GROUP SITE C AND D REMORA ROAD
NORTHSHORE HAMILTON - LEVEL 04 PLAN

Project number 150001
Drawing number SK 2204
Date generated 19-03-12
Revision E
Scale 1:250 @ A1
© Woods Bagot


NOTE:
ALL PL'S SUBJECT TO THE DESIGN OF
REMORA ROAD, MACARTHUR AVENUE AND
THE NEW NORTH SHORE ROAD ALONG THE
EAST SIDE OF THE SITE.

PLANS AND DOCUMENTS
referred to in the ULDA
APPROVAL dated 27/6/12

REMORA ROAD

26 JUN 2012

19.5m²

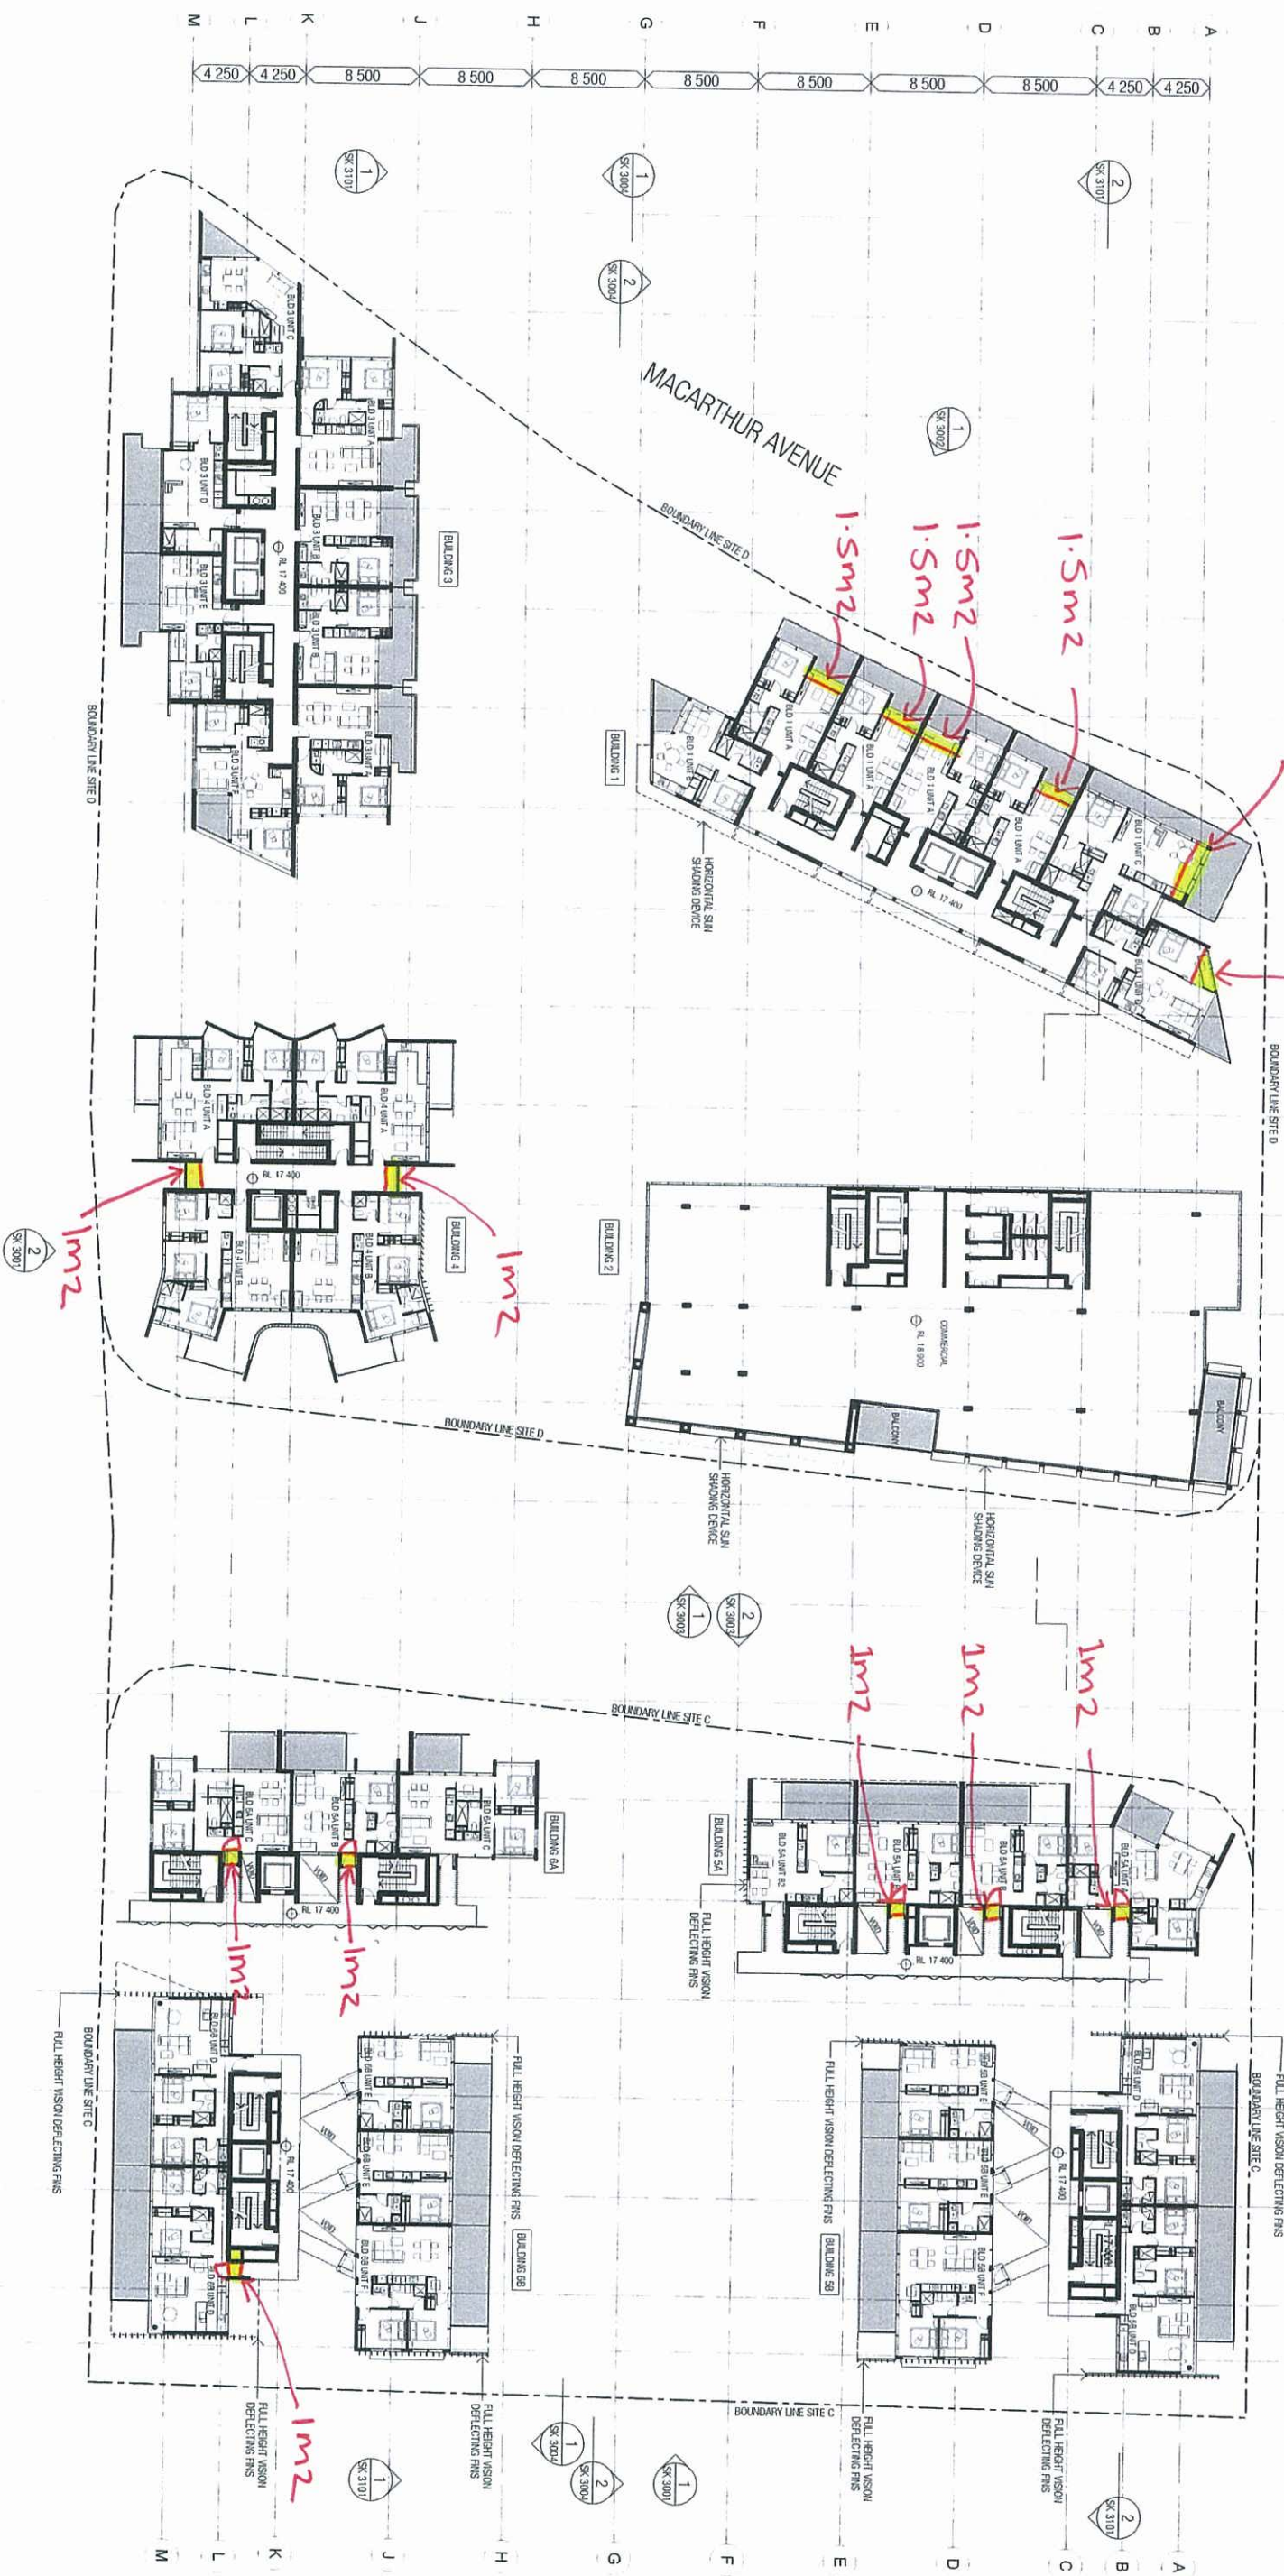

ISSUED FOR DA LODGEMENT

NOTE:
ALL R/L'S SUBJECT TO THE DESIGN OF
REMORA ROAD, MACARTHUR AVENUE AND
THE NEW NORTH-SOUTH ROAD ALONG THE
EAST SIDE OF THE SITE

PLANS AND DOCUMENTS

APPROVAL dated 27/6/12

26 JUN 2012



NOTE:
ALL R/L'S SUBJECT TO THE DESIGN OF
REMORA ROAD, MACARTHUR AVENUE AND
THE NEW NORTH-SOUTH ROAD ALONG THE
EAST SIDE OF THE SITE.

Drawing number	Revision
SK 2206	E


© Woods Bagot

PLANS AND DOCUMENTS
referred to in the ULDA
APPROVAL dated 27/6/12

REMORA ROAD

26 JUN 2012

17.532

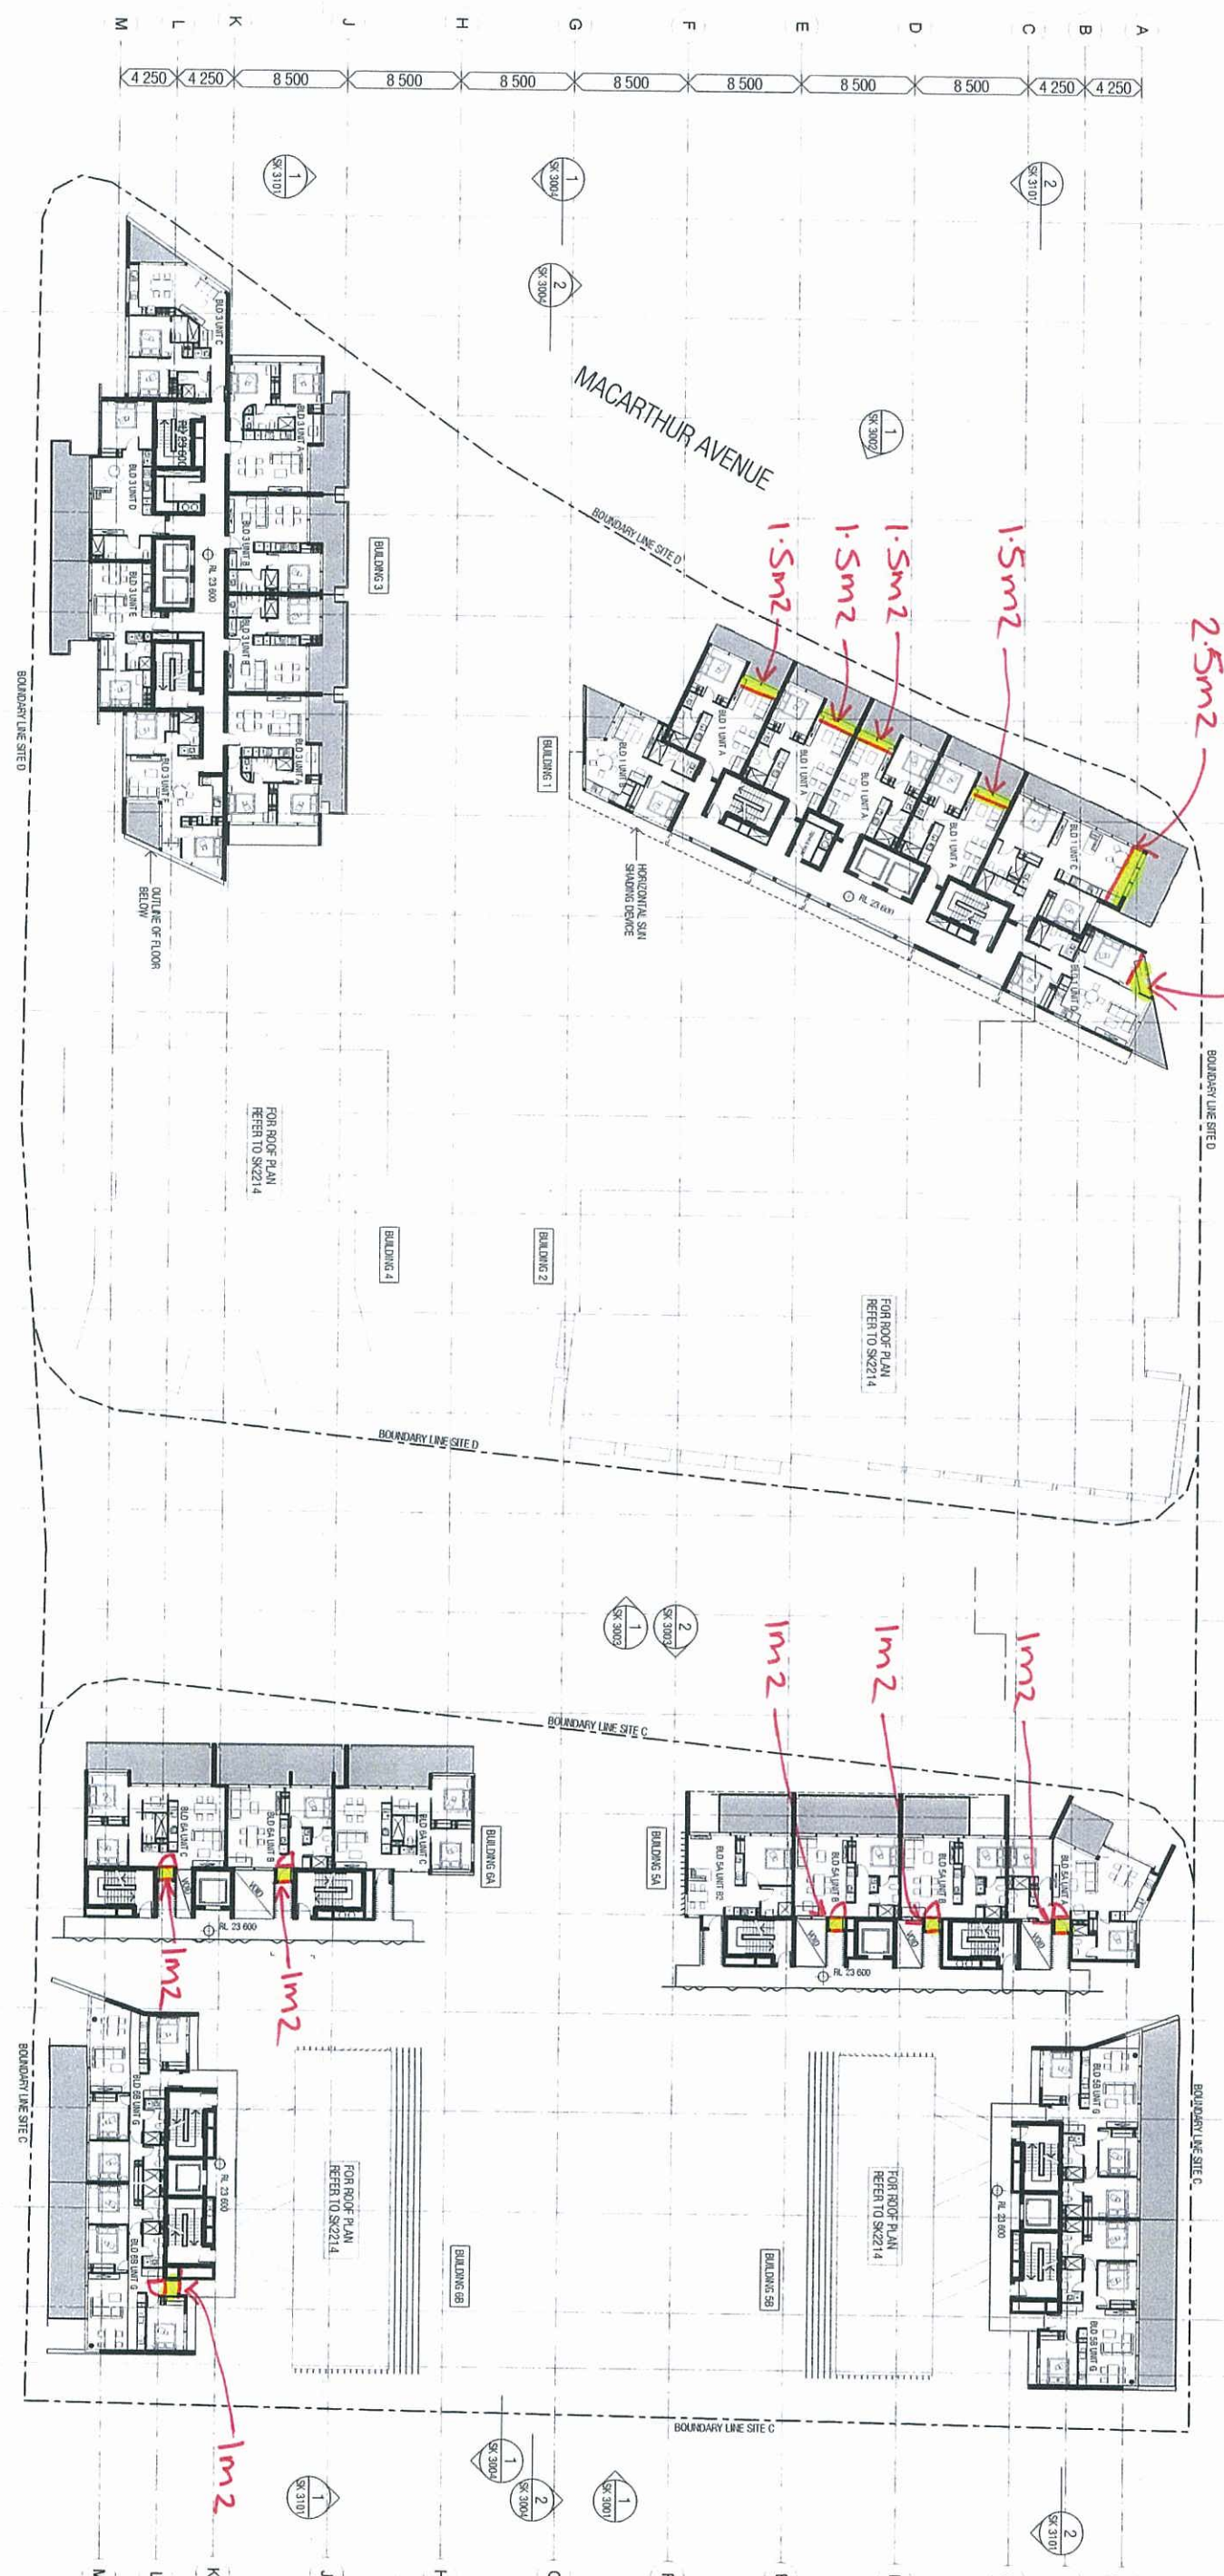

**WOODS
BAGOTTM**

SHAYHER GROUP

SITE C AND D REMORA ROAD NORTHSHORE HAMILTON

- LEVEL 07 PLAN

Project number	Date generated	Scale
150001	19-03-12	1:250 @ A1
Drawing number	Revision	
SK 2207	D	© Woods B

© Woods Bagot

ISSUED FOR DA LODGEMENT


NOTE:
ALL PL'S SUBJECT TO THE DESIGN OF
REMORA ROAD, MACARTHUR AVENUE AND
THE NEW NORTH-SOUTH ROAD ALONG THE
EAST SIDE OF THE SITE.

PLANS AND DOCUMENTS
referred to in the ULDA
APPROVAL dated 27 / 6 / 12

REMORA ROAD

26 JUN 2012

16.5m²

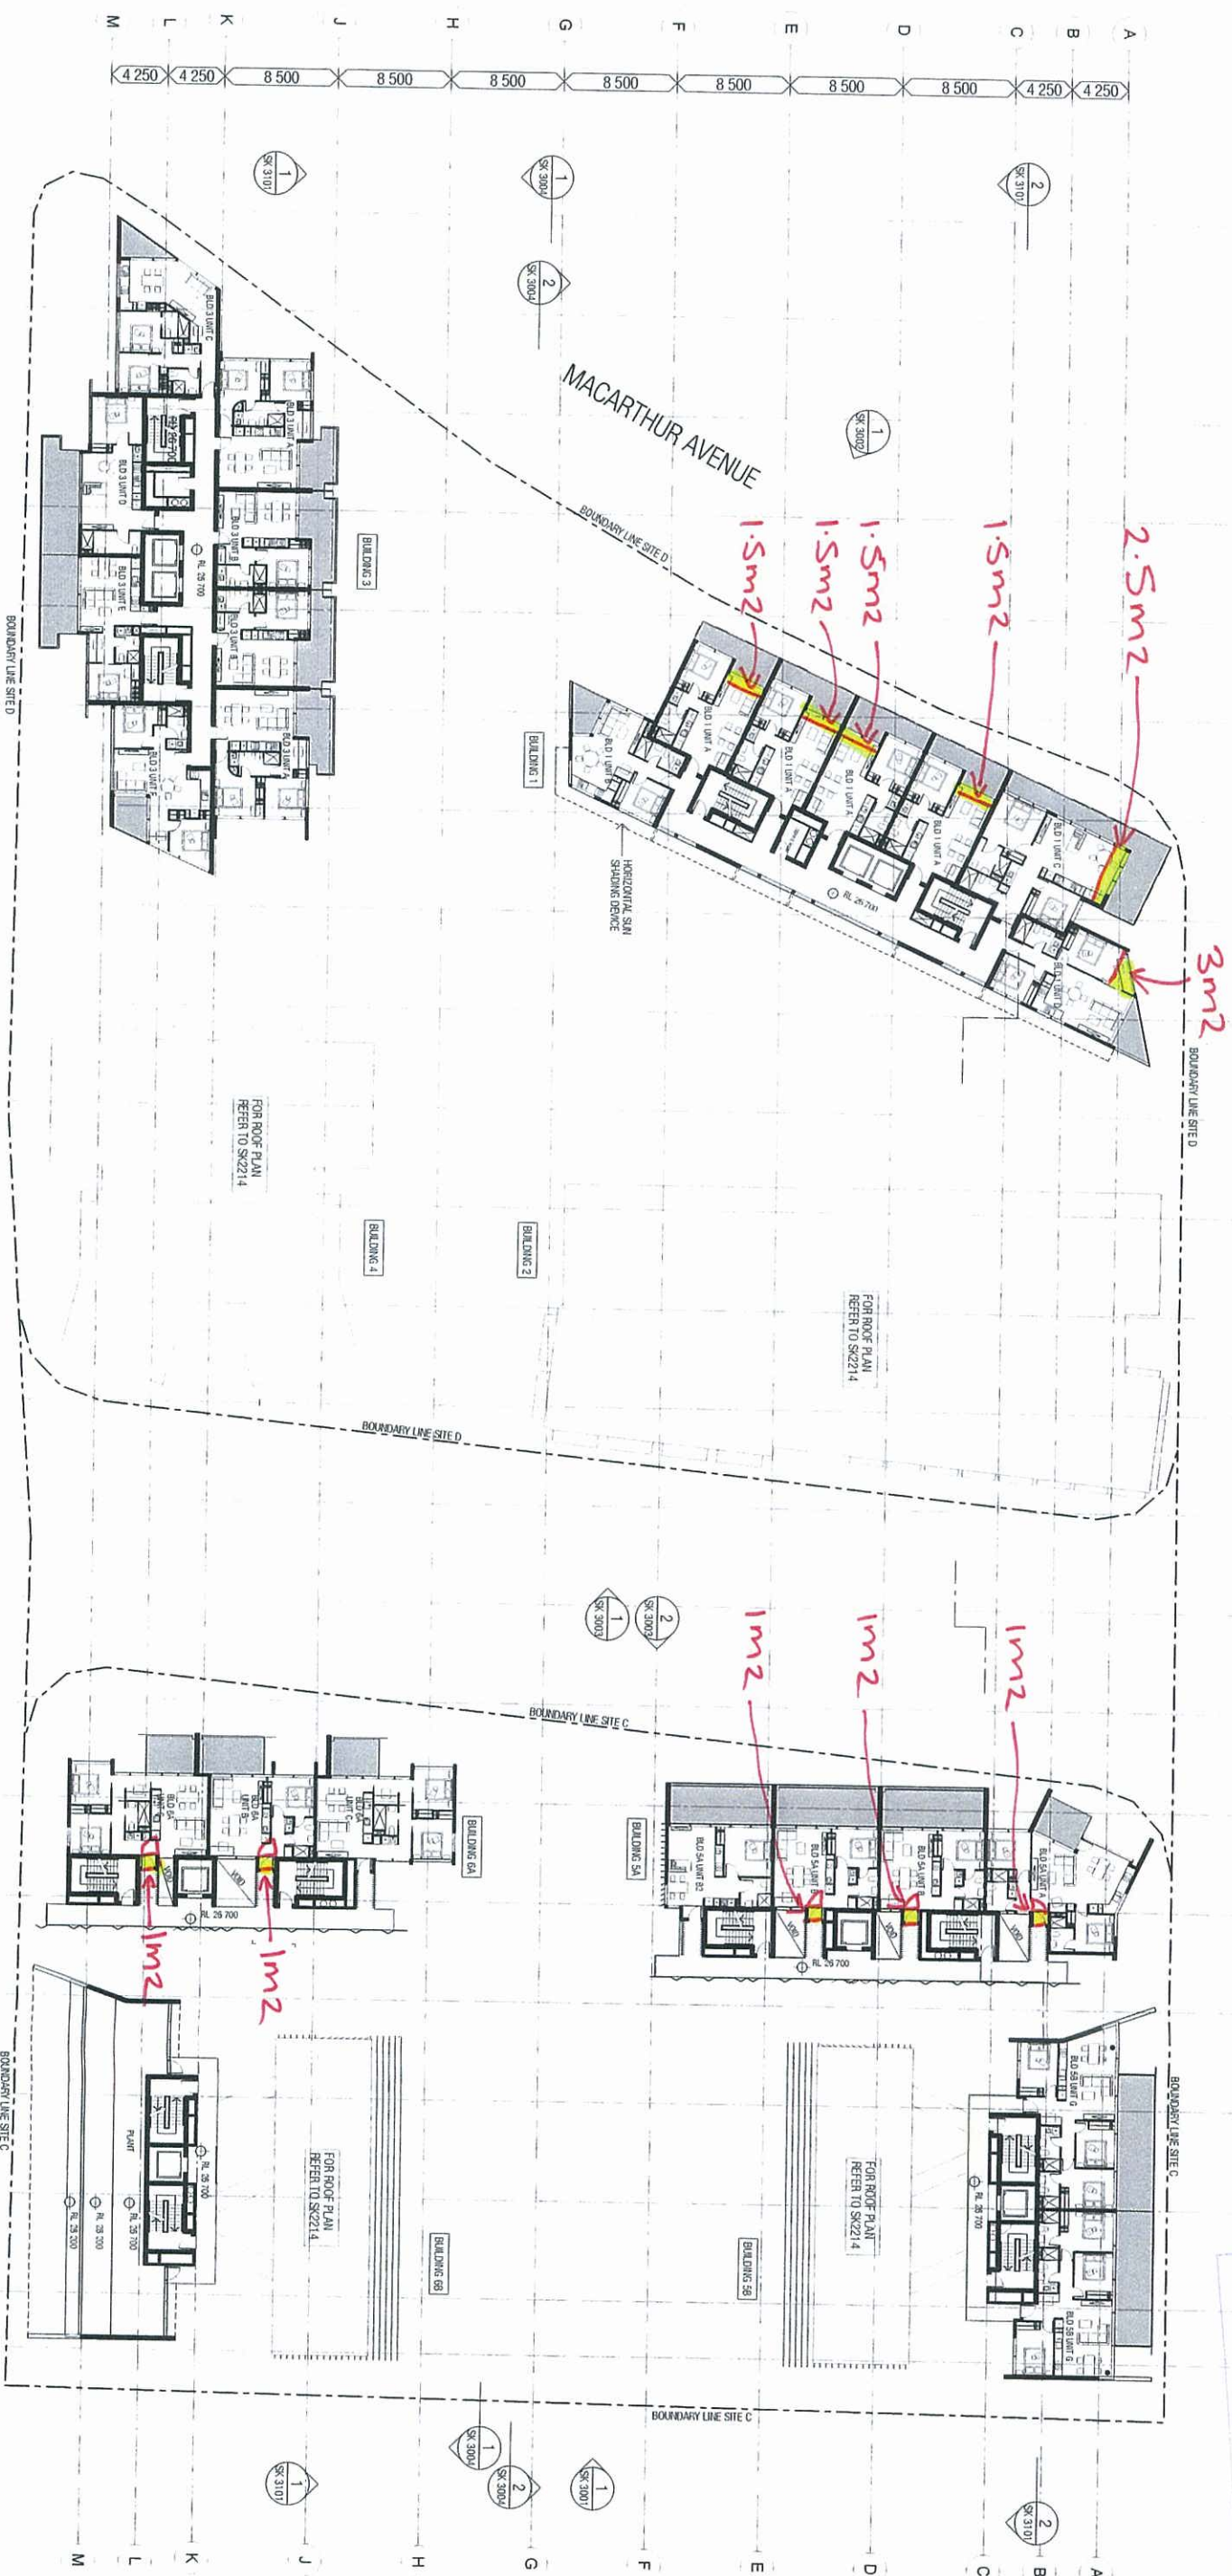

WOODS
BAGOT

SHAYHER GROUP SITE C AND D REMORA ROAD - LEVEL 08 PLAN
NORTHSHORE HAMILTON


Project number 150001
Drawing number SK 2208
Date generated 19-03-12
Revision D
Scale 1:250 @ A1
© Woods Bagot

11.5 m²

PLANS AND DOCUMENTS
referred to in the DCP
APPROVAL dated 21/6/12

REMORA ROAD

26 JUN 2012

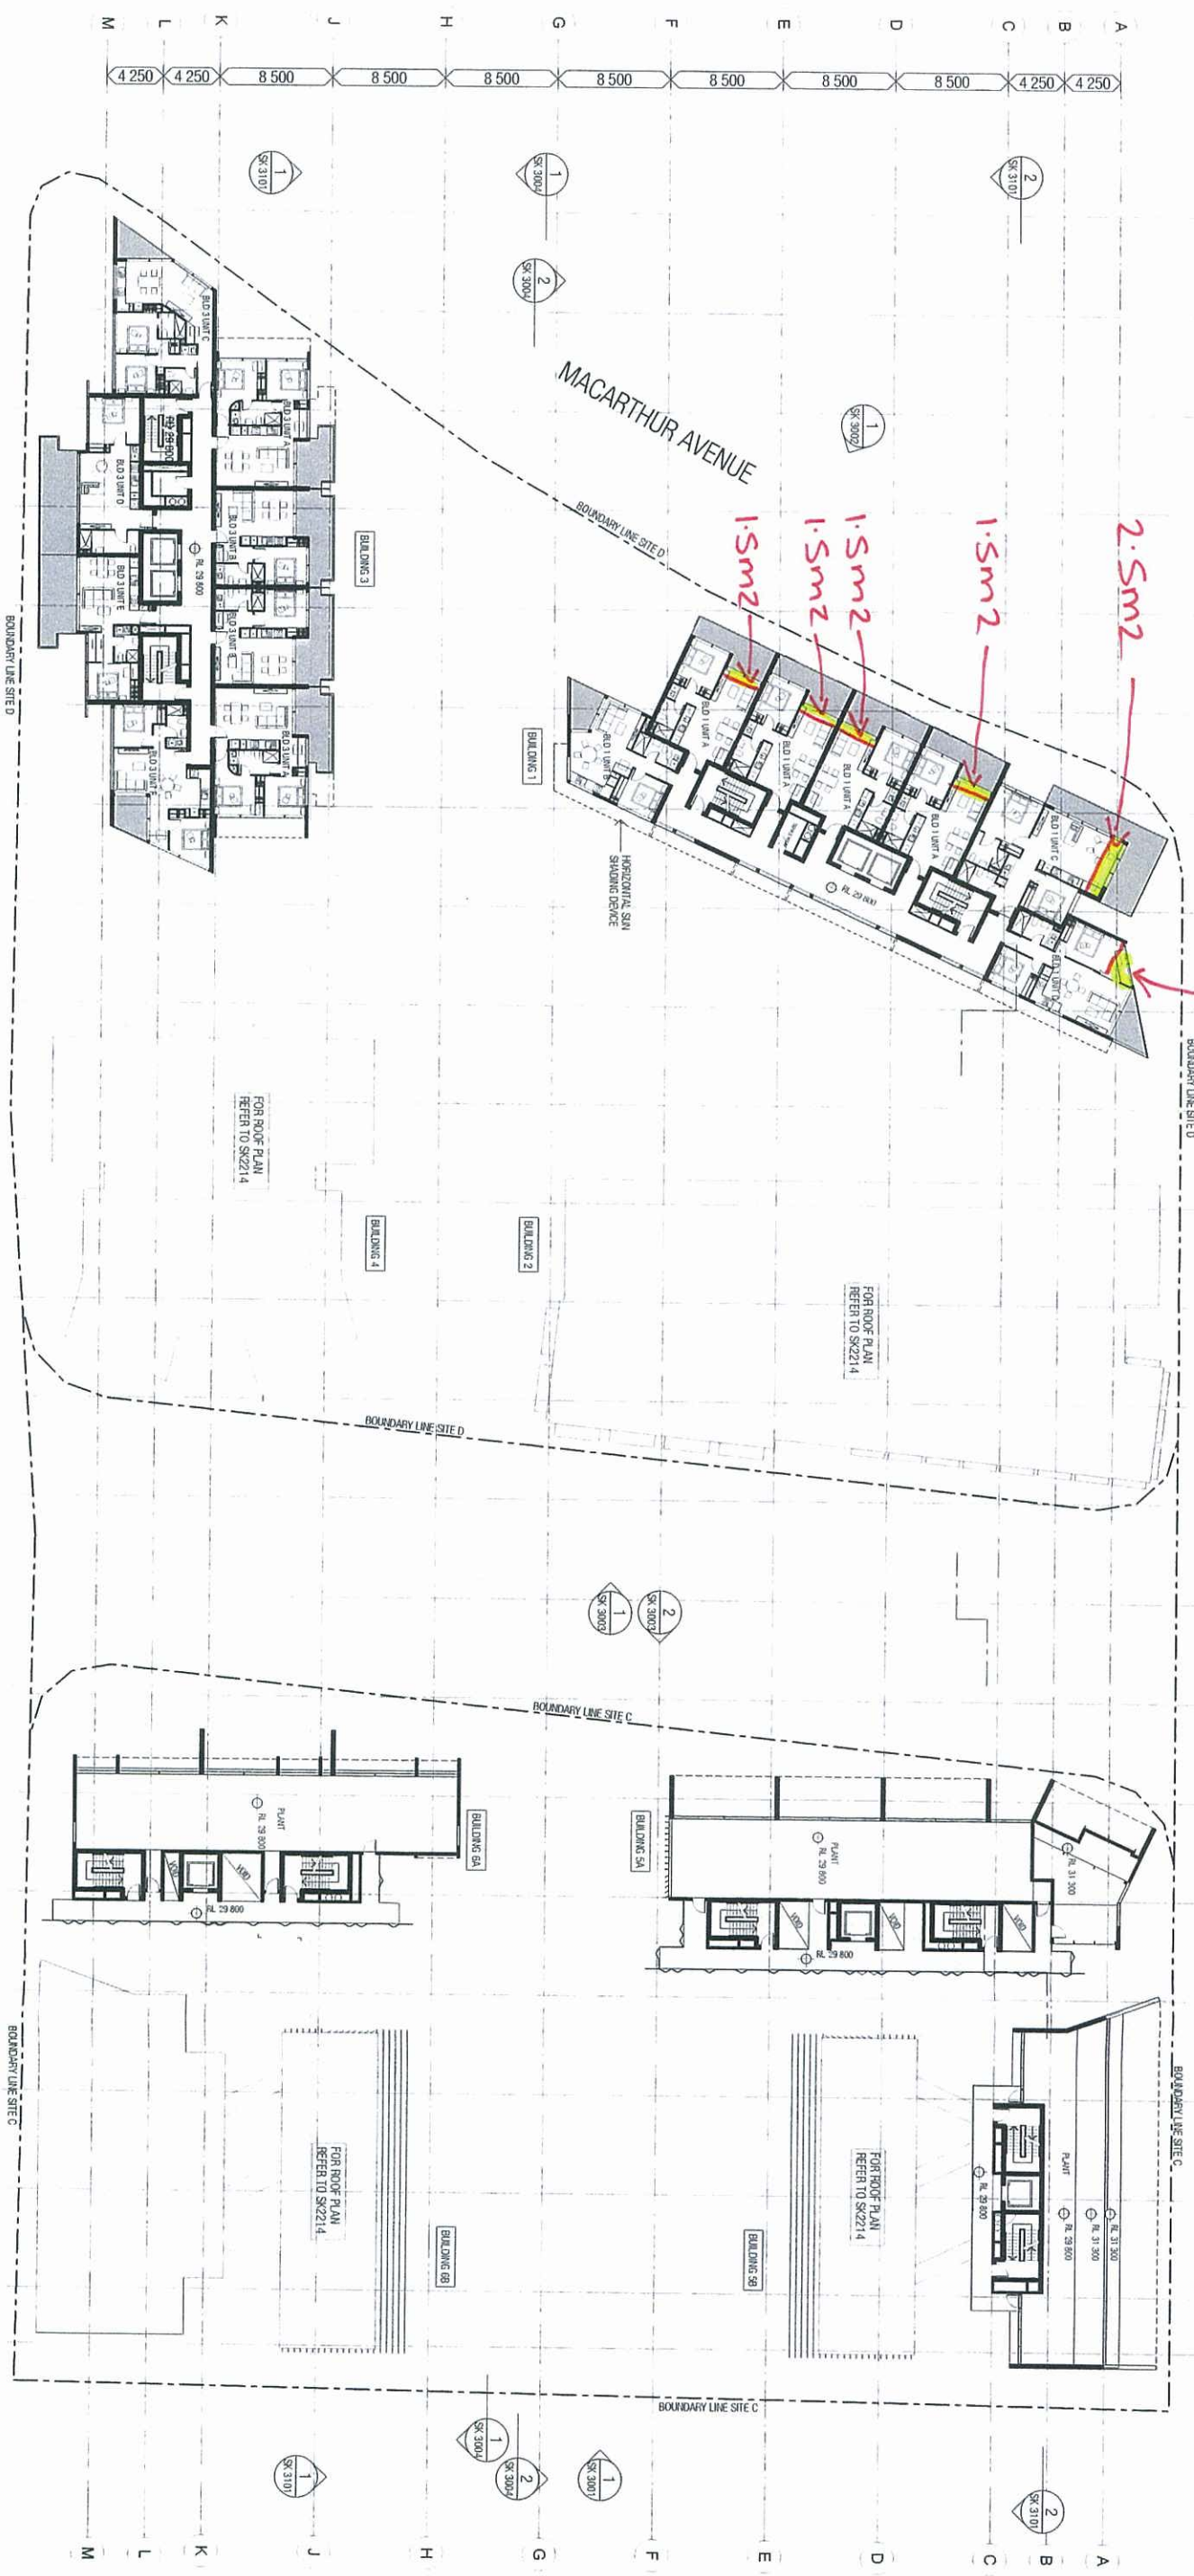

WOODS SHAYHER GROUP SITE C AND D REMORA ROAD - LEVEL 09 PLAN
BAGOT NORTHSHORE HAMILTON

Project number 150001
Drawing number E
Date generated 19-03-12
Revision
Scale 1:250 @ A1
© Woods Bagot


ISSUED FOR DA LODGEMENT
NOTE: ALL PL'S SUBJECT TO THE DESIGN OF REMORA ROAD, MACARTHUR AVENUE AND THE NEW NORTH-SOUTH ROAD ALONG THE EAST SIDE OF THE SITE.

PLANS AND DOCUMENTS
referred to in the ULDA
APPROVAL dated 27 / 6 / 12

REMORA ROAD

26 JUN 2012

5.32

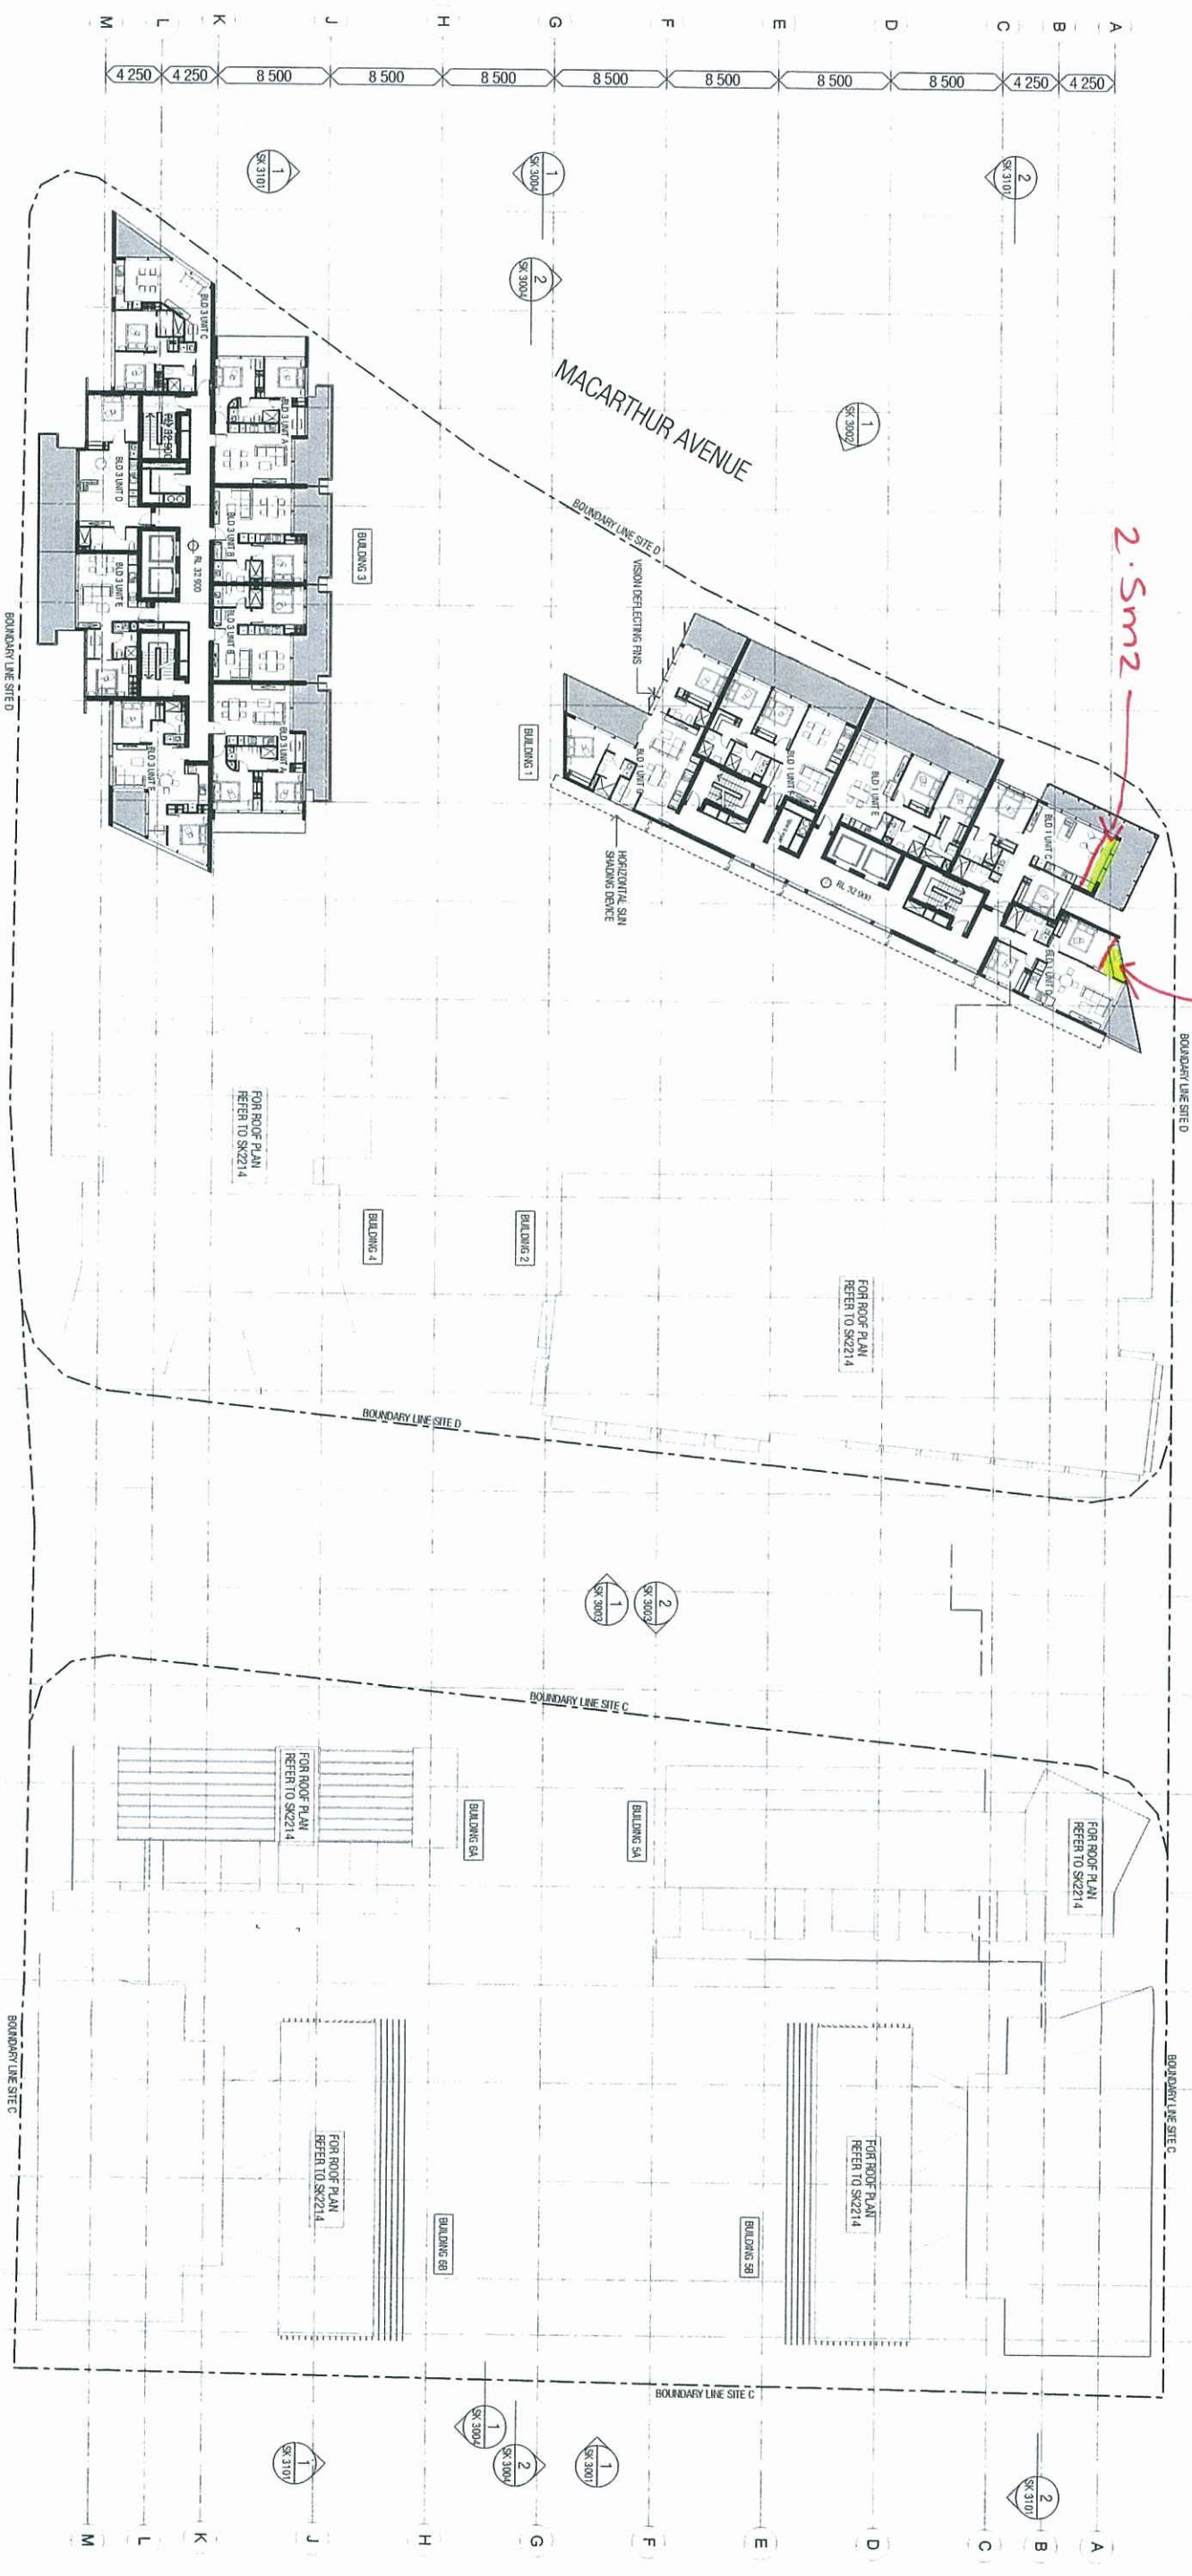

**WOODS
BAGOTTM** **SHAYHER GROUP** **SITE C AND D REMORA ROAD** **- LEVEL 10 PLAN**
NORTHSHORE HAMILTON

Project number	Date generated	Scale
150001	19-03-12	1:250 @ A1
Drawing number	Revision	
SK 2210	C	© Woods Bagot

ISSUED FOR DA LODGEMENT


NOTE:
ALL RL'S SUBJECT TO THE DESIGN OF
REKORA ROAD, MACARTHUR AVENUE AND
THE NEW NORTH-SOUTH ROAD ALONG THE
EAST SIDE OF THE SITE.

PLANS AND DOCUMENTS
referred to in the ULDA
APPROVAL dated 21 / 6 / 12

REMORA ROAD

26 JUN 2012

5.5m2

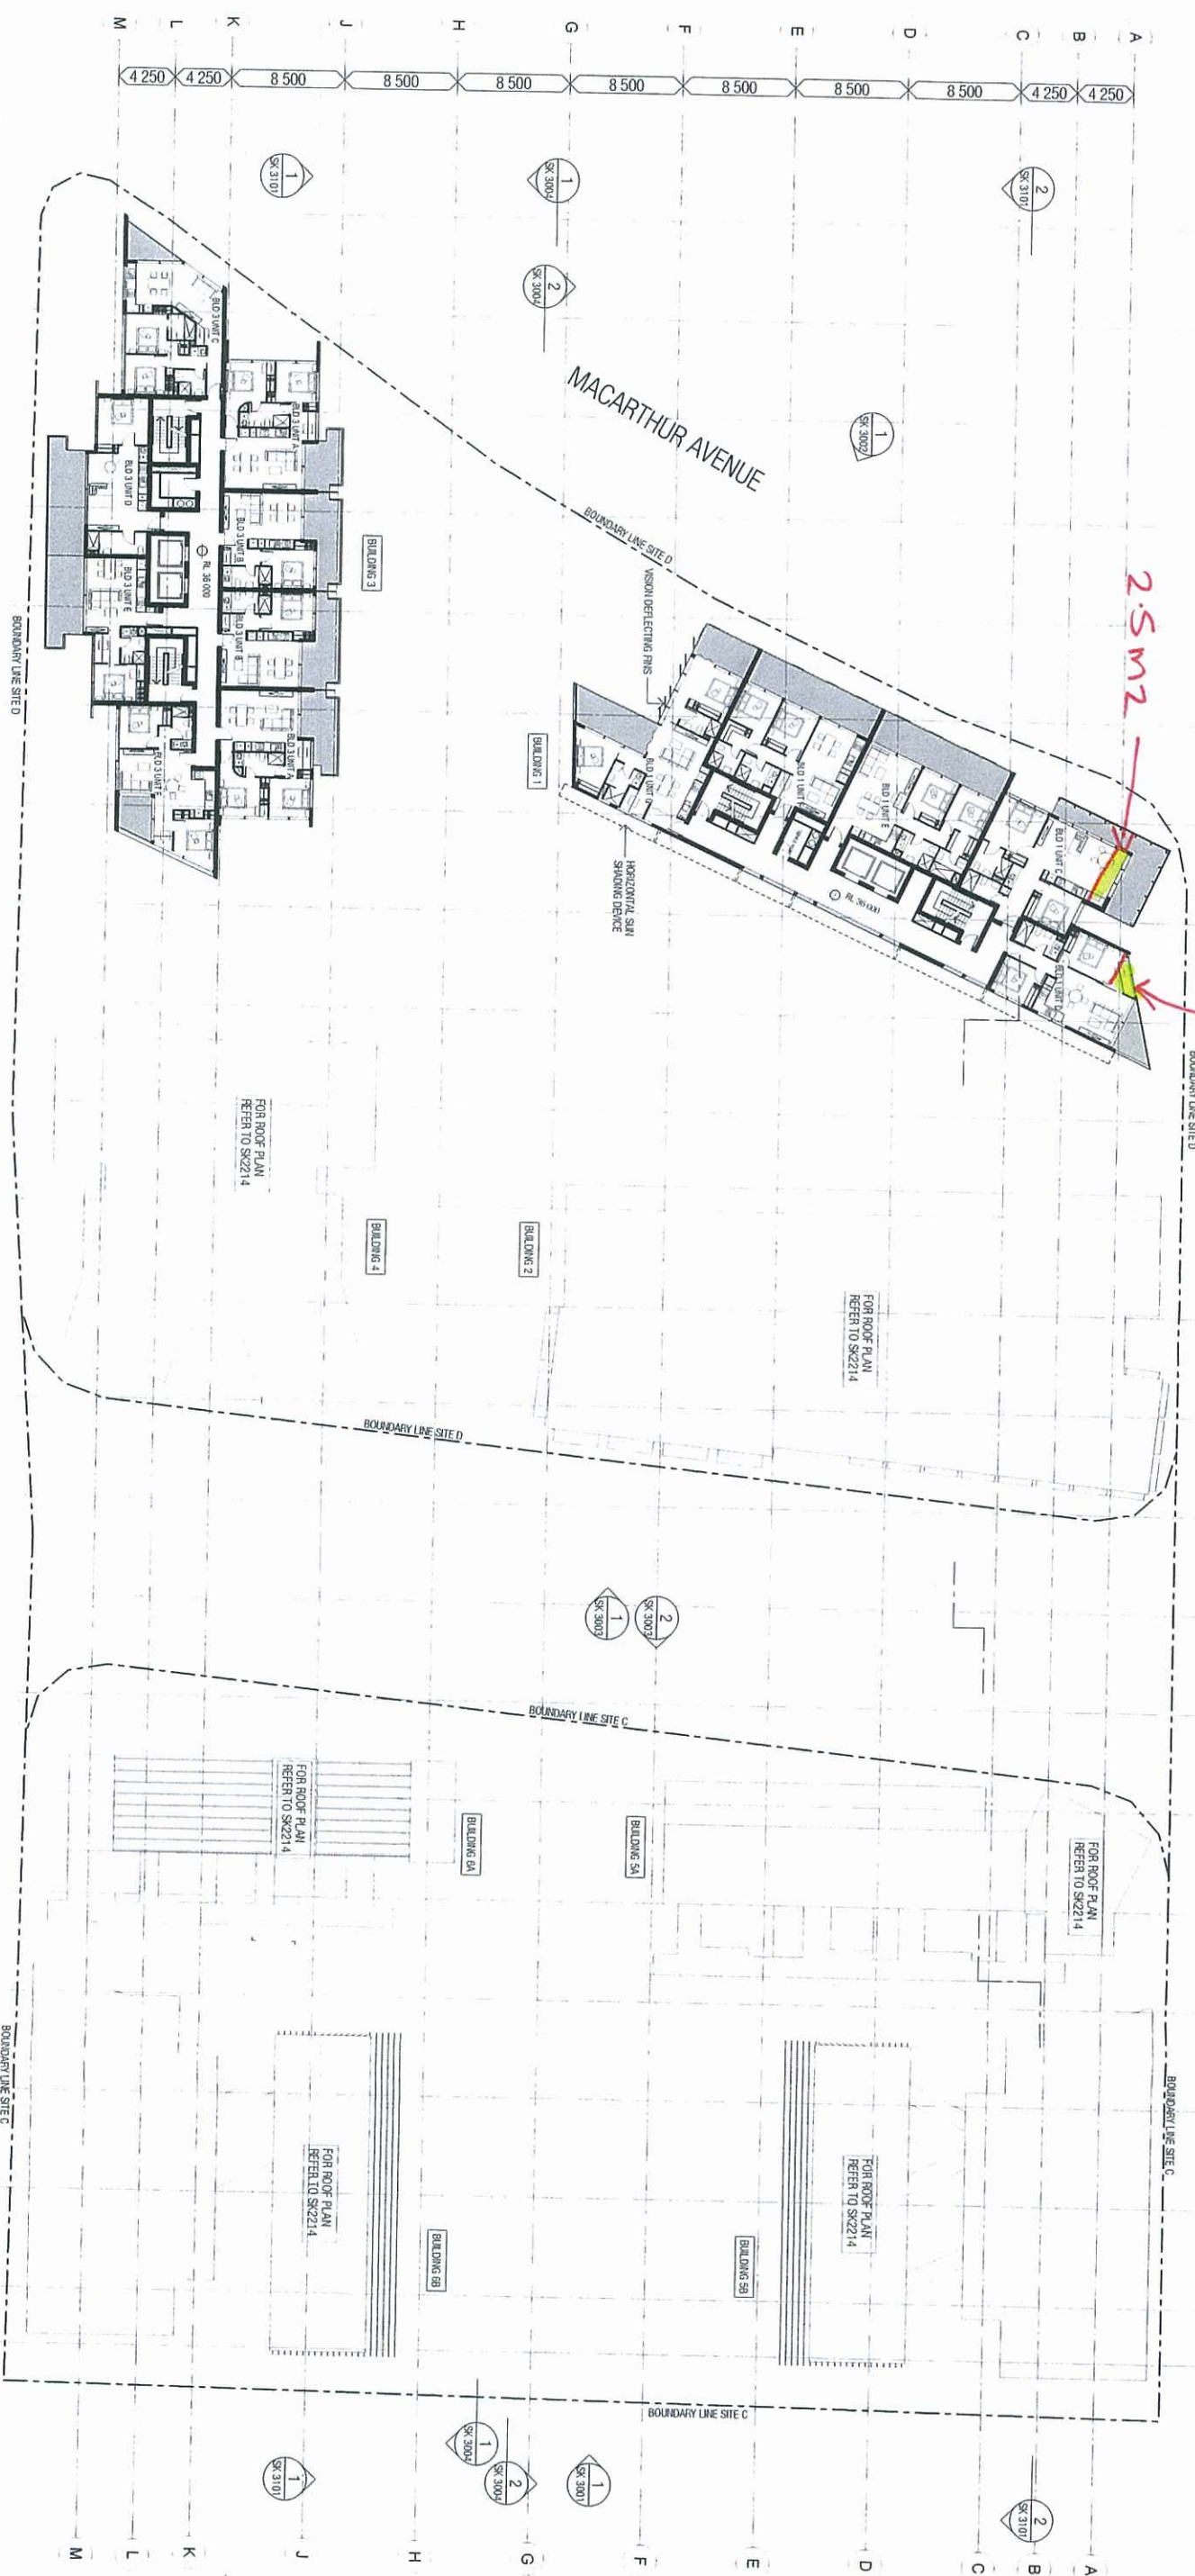

WOODS
BAGOT


SHAYHER GROUP
SITE C AND D REMORA ROAD
NORTHSHORE HAMILTON
- LEVEL 11 PLAN

Project number 150001
Date generated 19-03-12
Drawing number 150001
Revision C
Scale 1:250 @ A1
© Woods Bagot

NOTE:
ALL ARE SUBJECT TO THE DESIGN OF
REMORA ROAD, MACARTHUR AVENUE AND
THE NEW NORTH-SOUTH ROAD ALONG THE
EAST SIDE OF THE SITE.
ISSUED FOR DA LODGEMENT

26 JUN 2012

26 JUN 2012

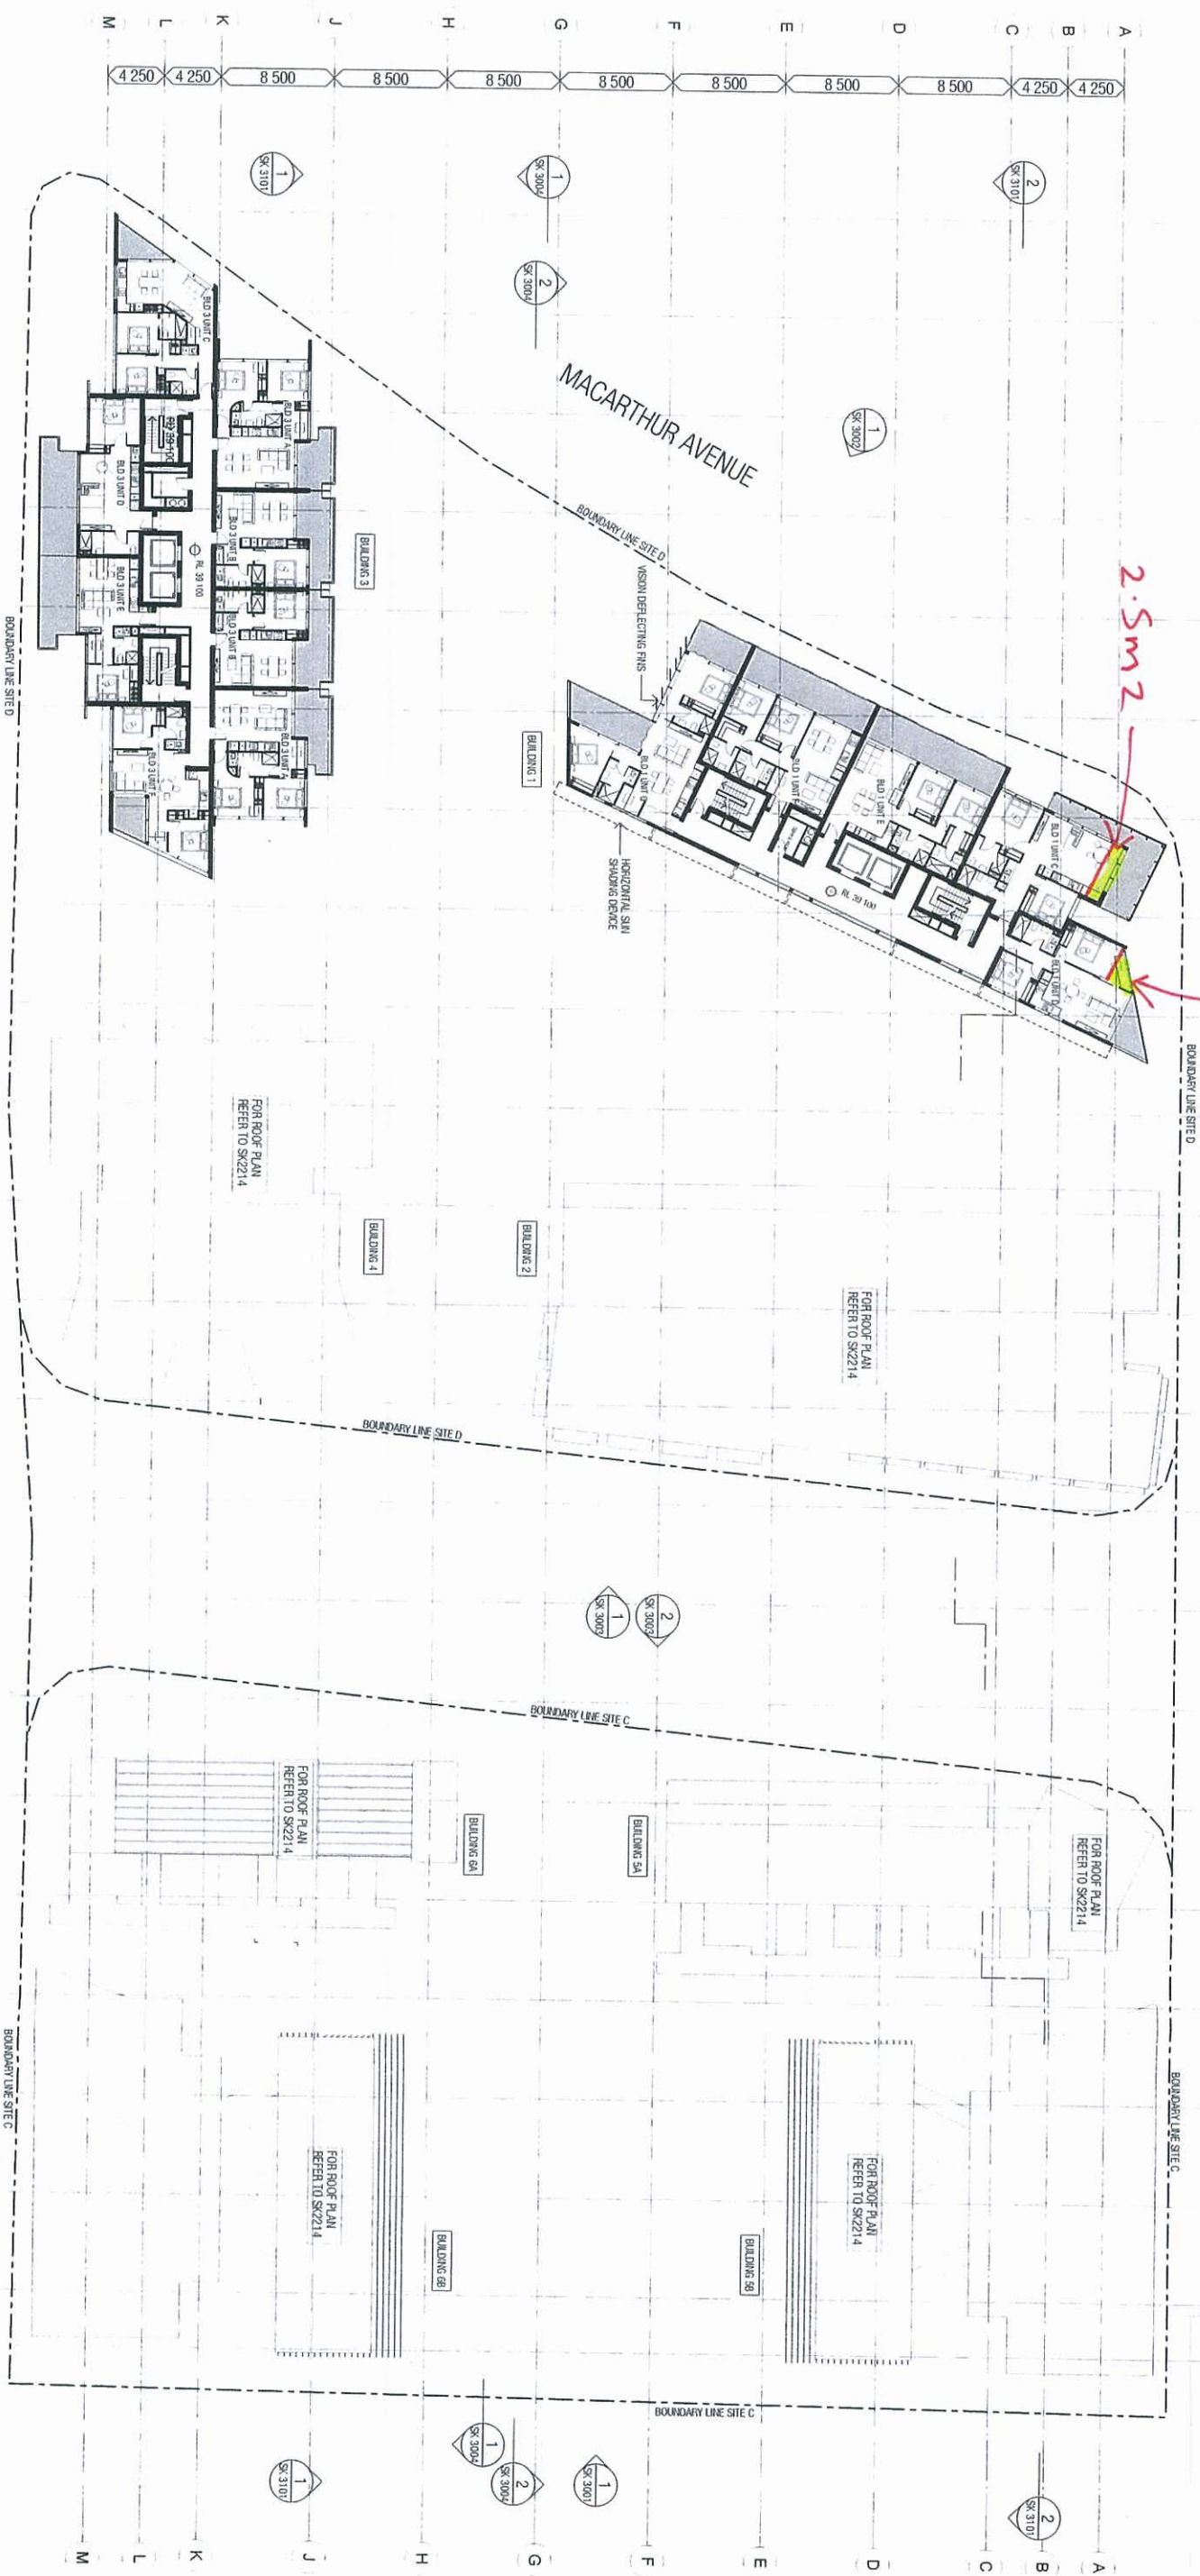


NOTE:
ALL PL'S SUBJECT TO THE DESIGN OF
REMORA ROAD, MACARTHUR AVENUE AND
THE NEW NORTH-SOUTH ROAD ALONG THE
EAST SIDE OF THE SITE.

NOTE:
ALL PL'S SUBJECT TO THE DESIGN OF
REMORA ROAD, MACARTHUR AVENUE AND
THE NEW NORTH-SOUTH ROAD ALONG THE
EAST SIDE OF THE SITE.

Project number	Date generated	Scale
150001	19-03-12	1:250 @ A1
Drawing number	Revision	© Woods B
SK 2212	C	

© Woods Baot


26 JUN 2012

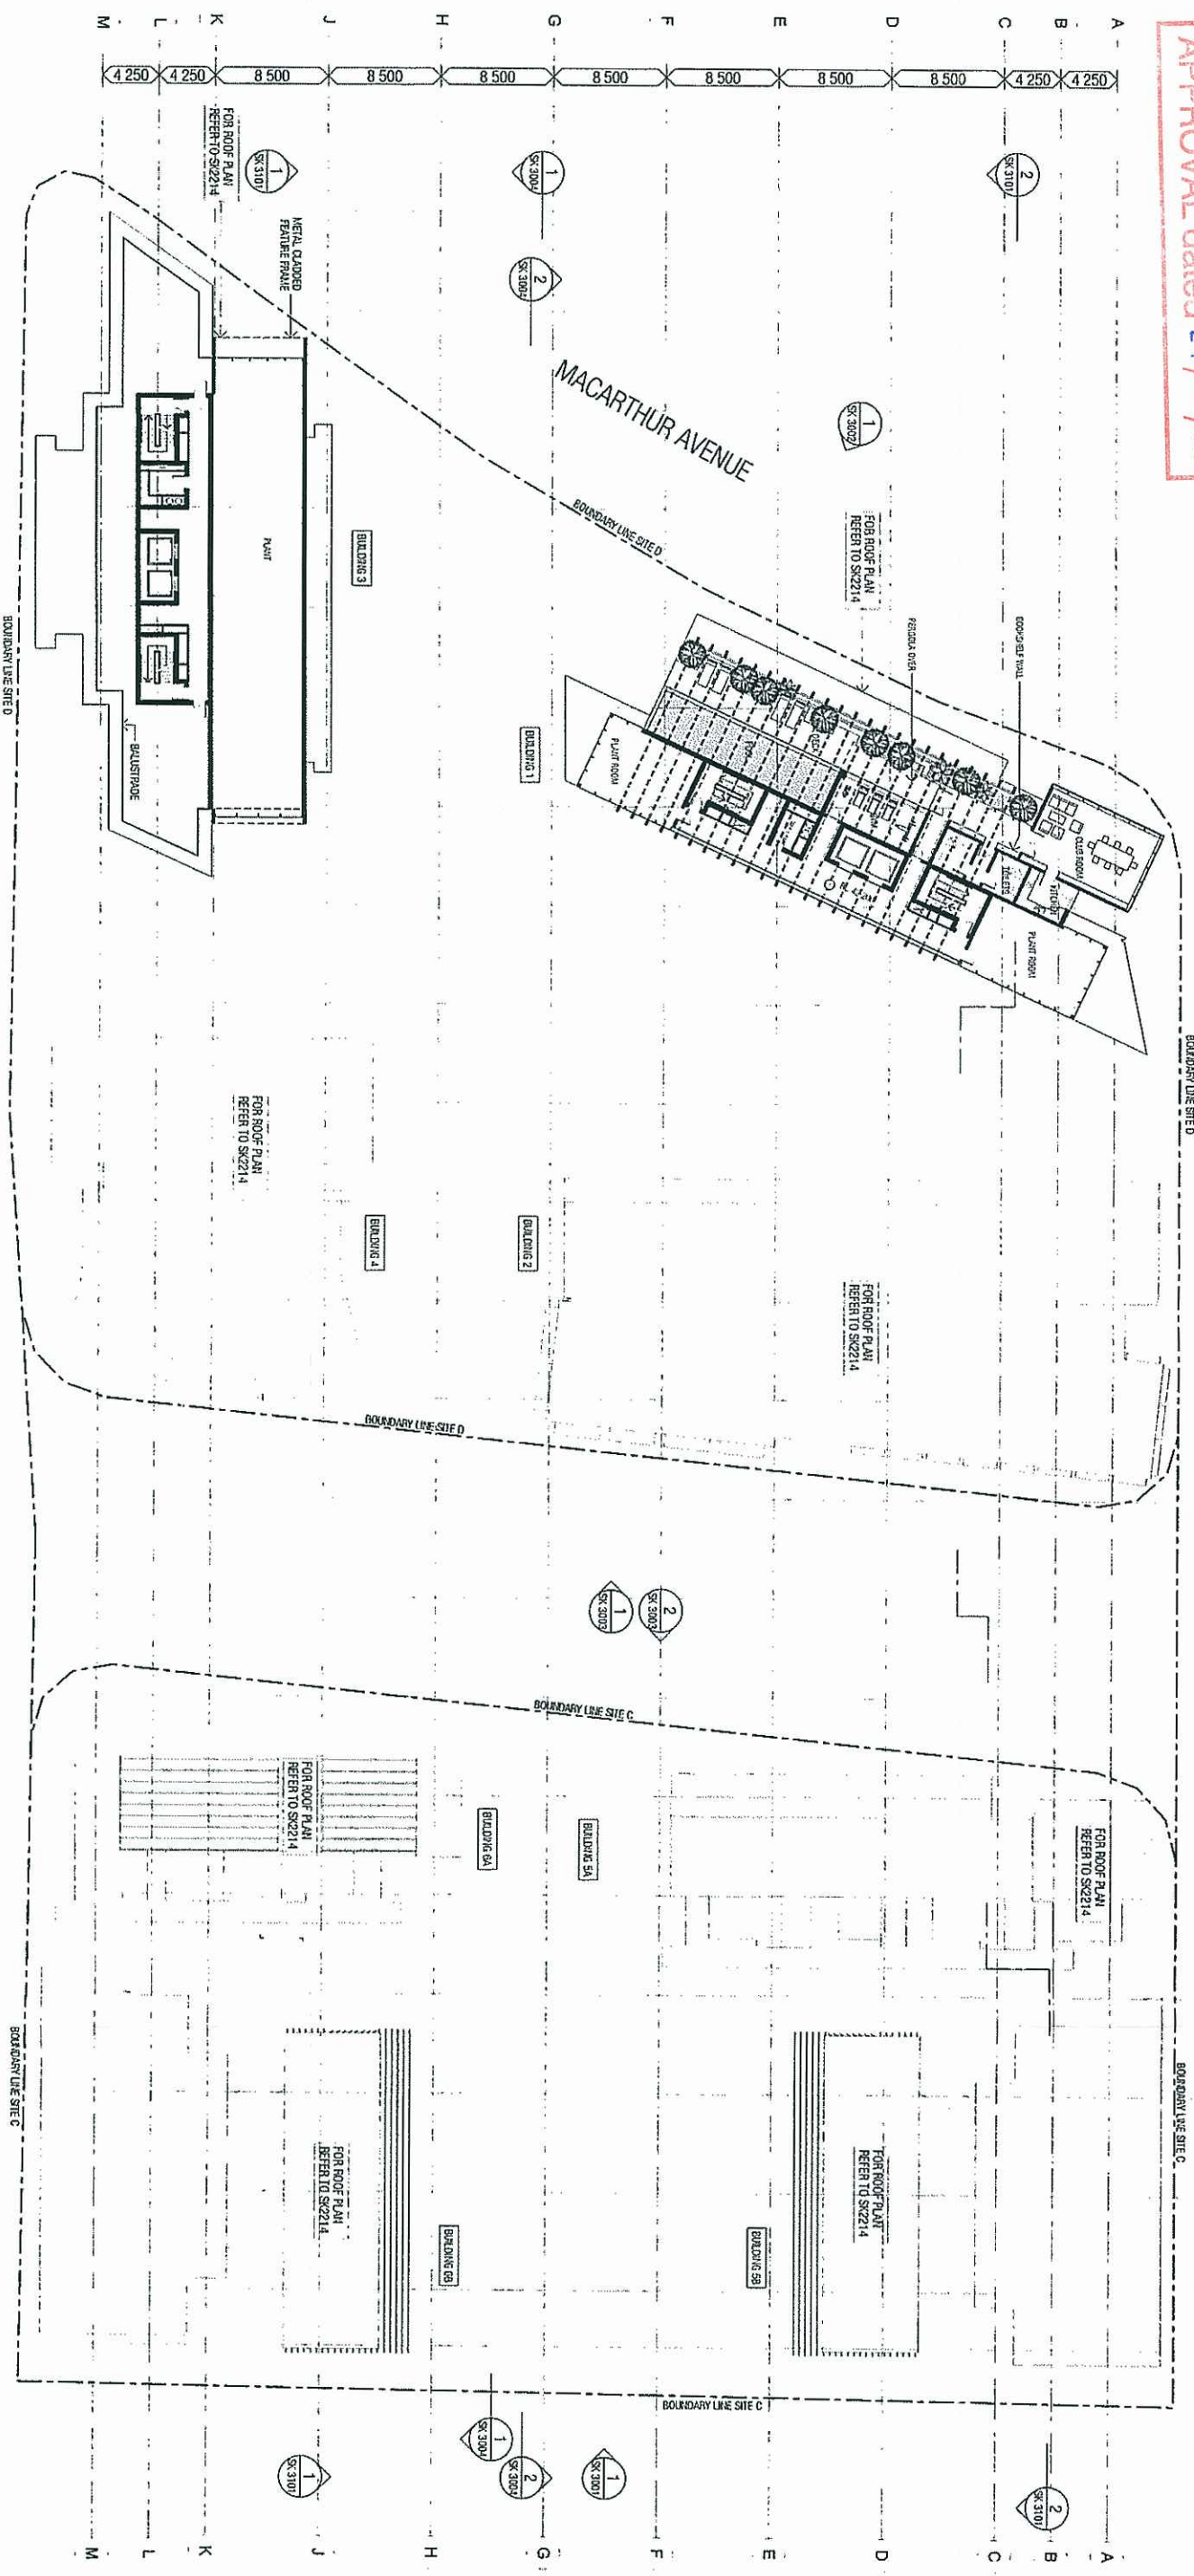

NOTE:
ALL PL'S SUBJECT TO THE DESIGN OF
REMORA ROAD, MACARTHUR AVENUE AND
THE NEW NORTH-SOUTH ROAD ALONG THE
EAST SIDE OF THE SITE.

PLANS AND DOCUMENTS
referred to in the ULDA
APPROVAL dated 27 / 6 / 12



REMORA ROAD

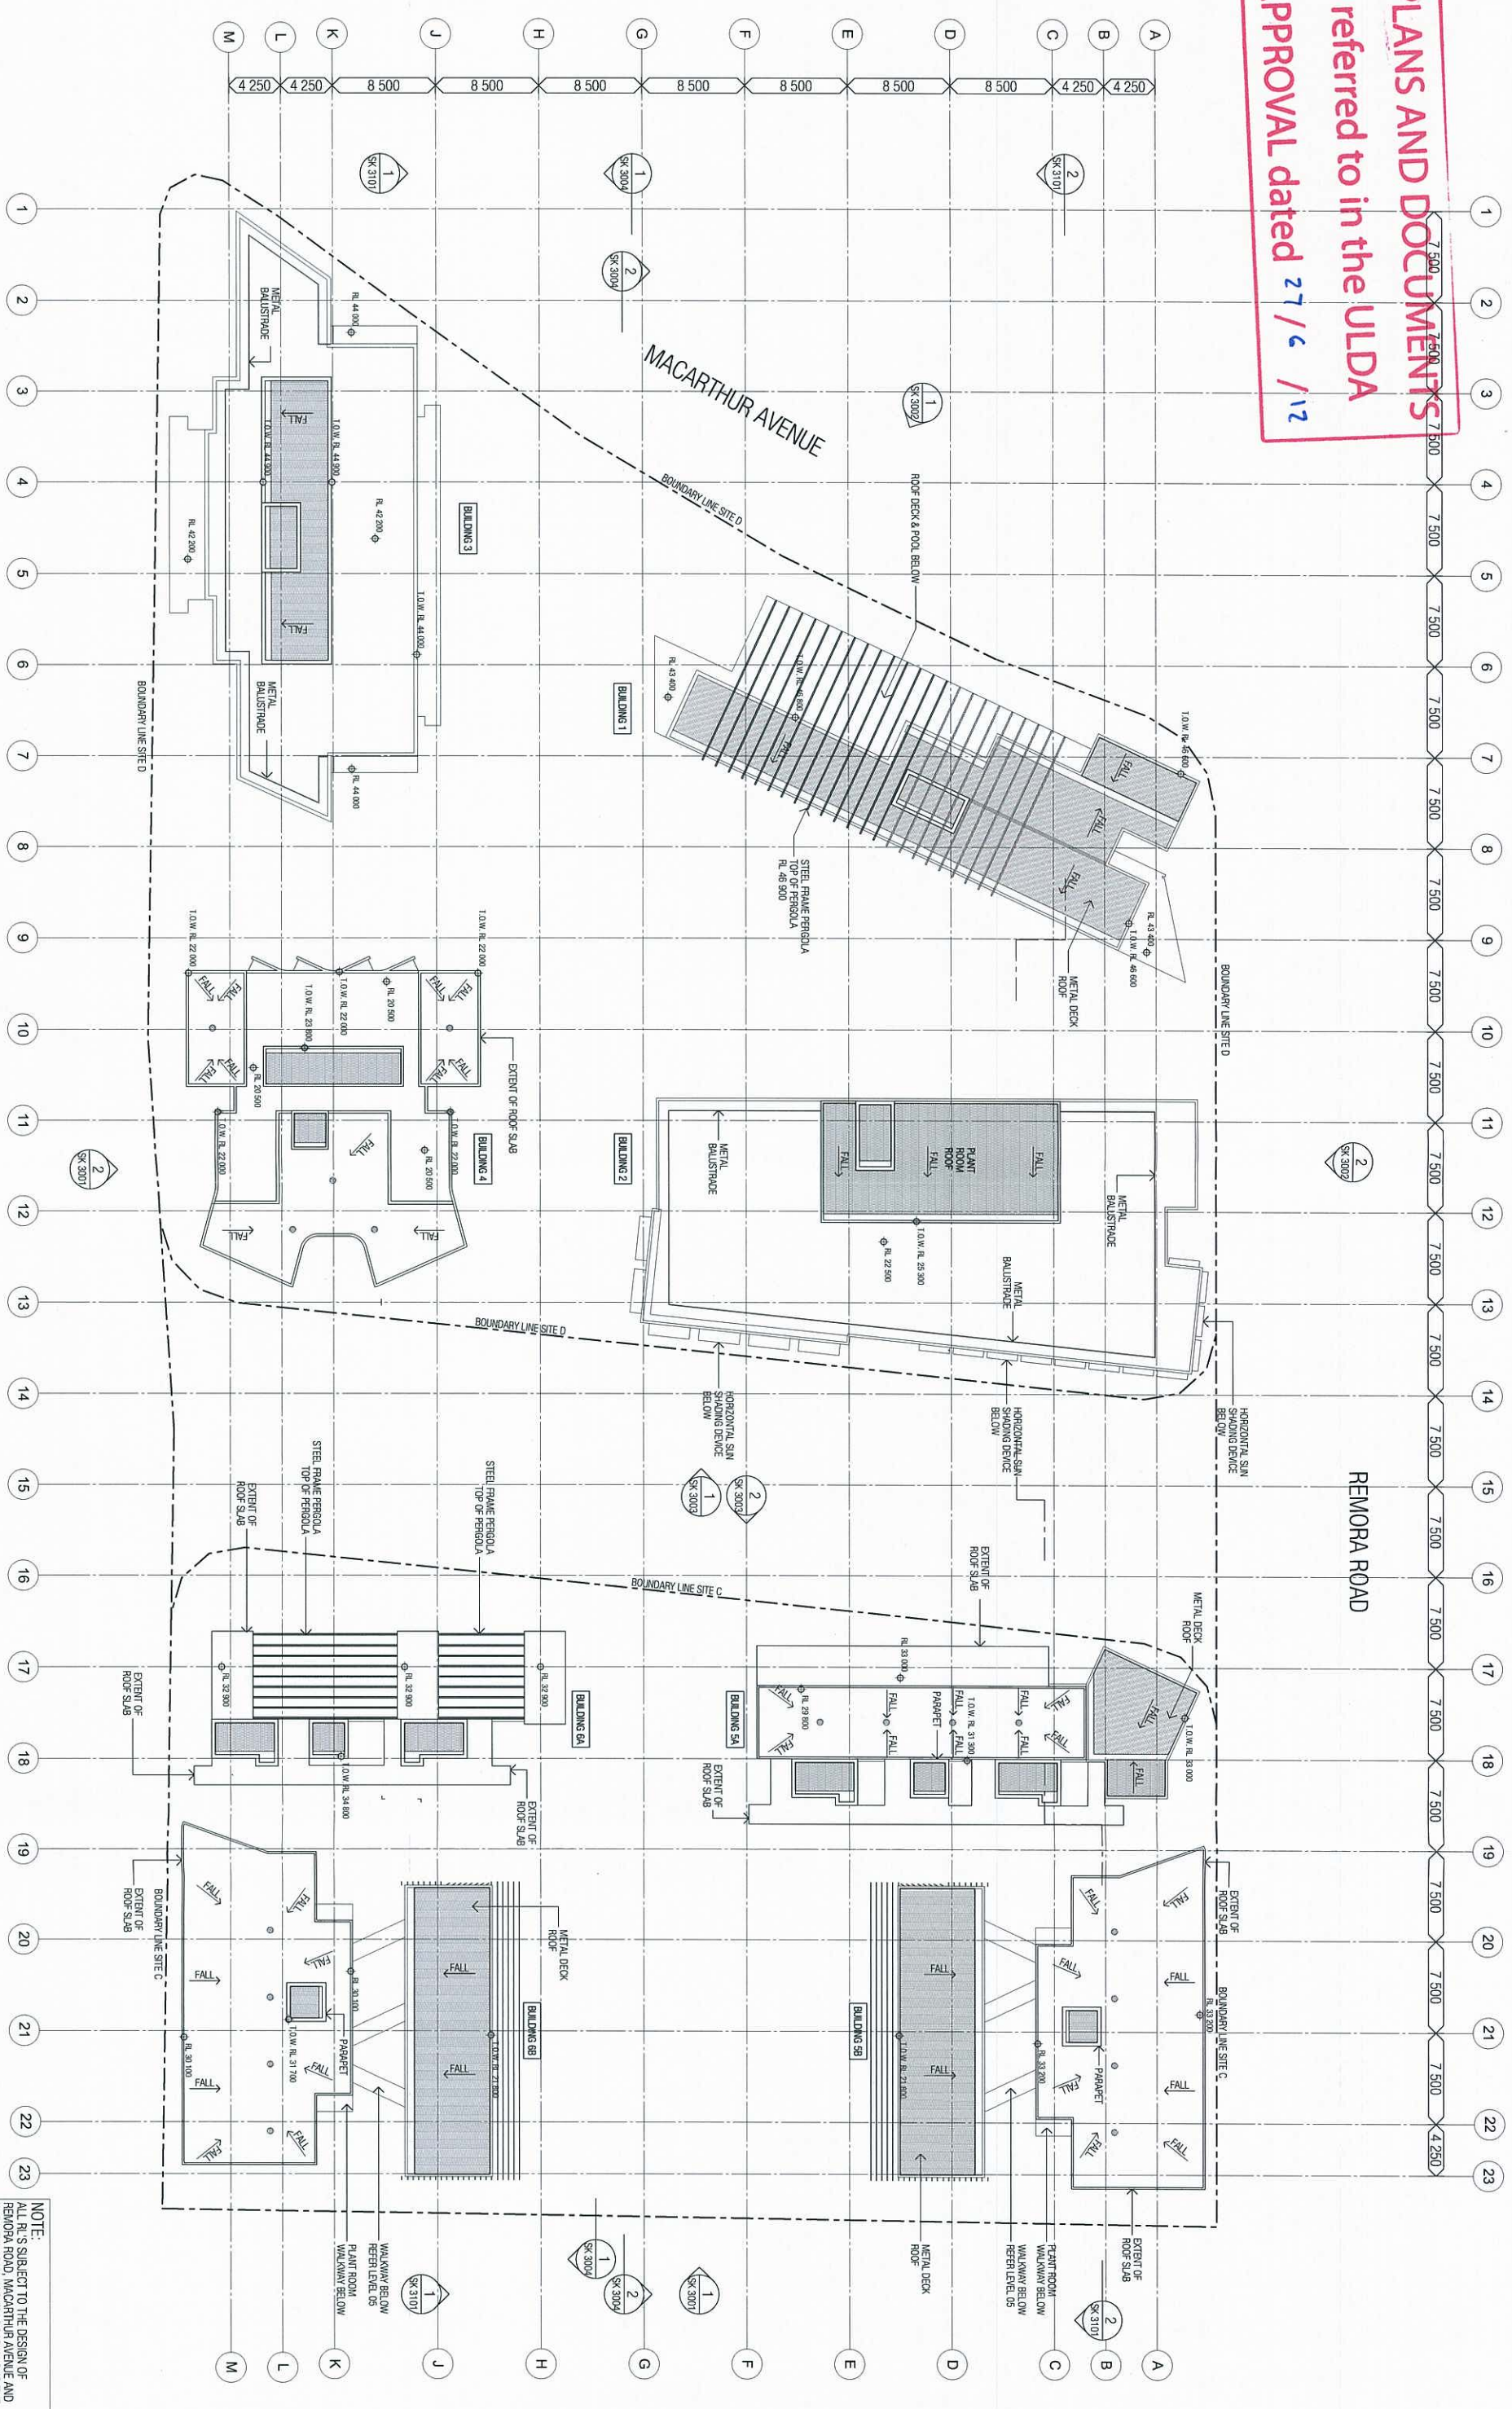

ISSUED FOR DA LODGEMENT

NOTE:
ALL R/L'S SUBJECT TO THE DESIGN OF
REMORA ROAD, MACARTHUR AVENUE AND
THE NEW NORTH-SOUTH ROAD ALONG THE
EAST SIDE OF THE SITE.

PLANS AND DOCUMENTS
referred to in the ULDA
APPROVAL dated 27 / 6 / 12

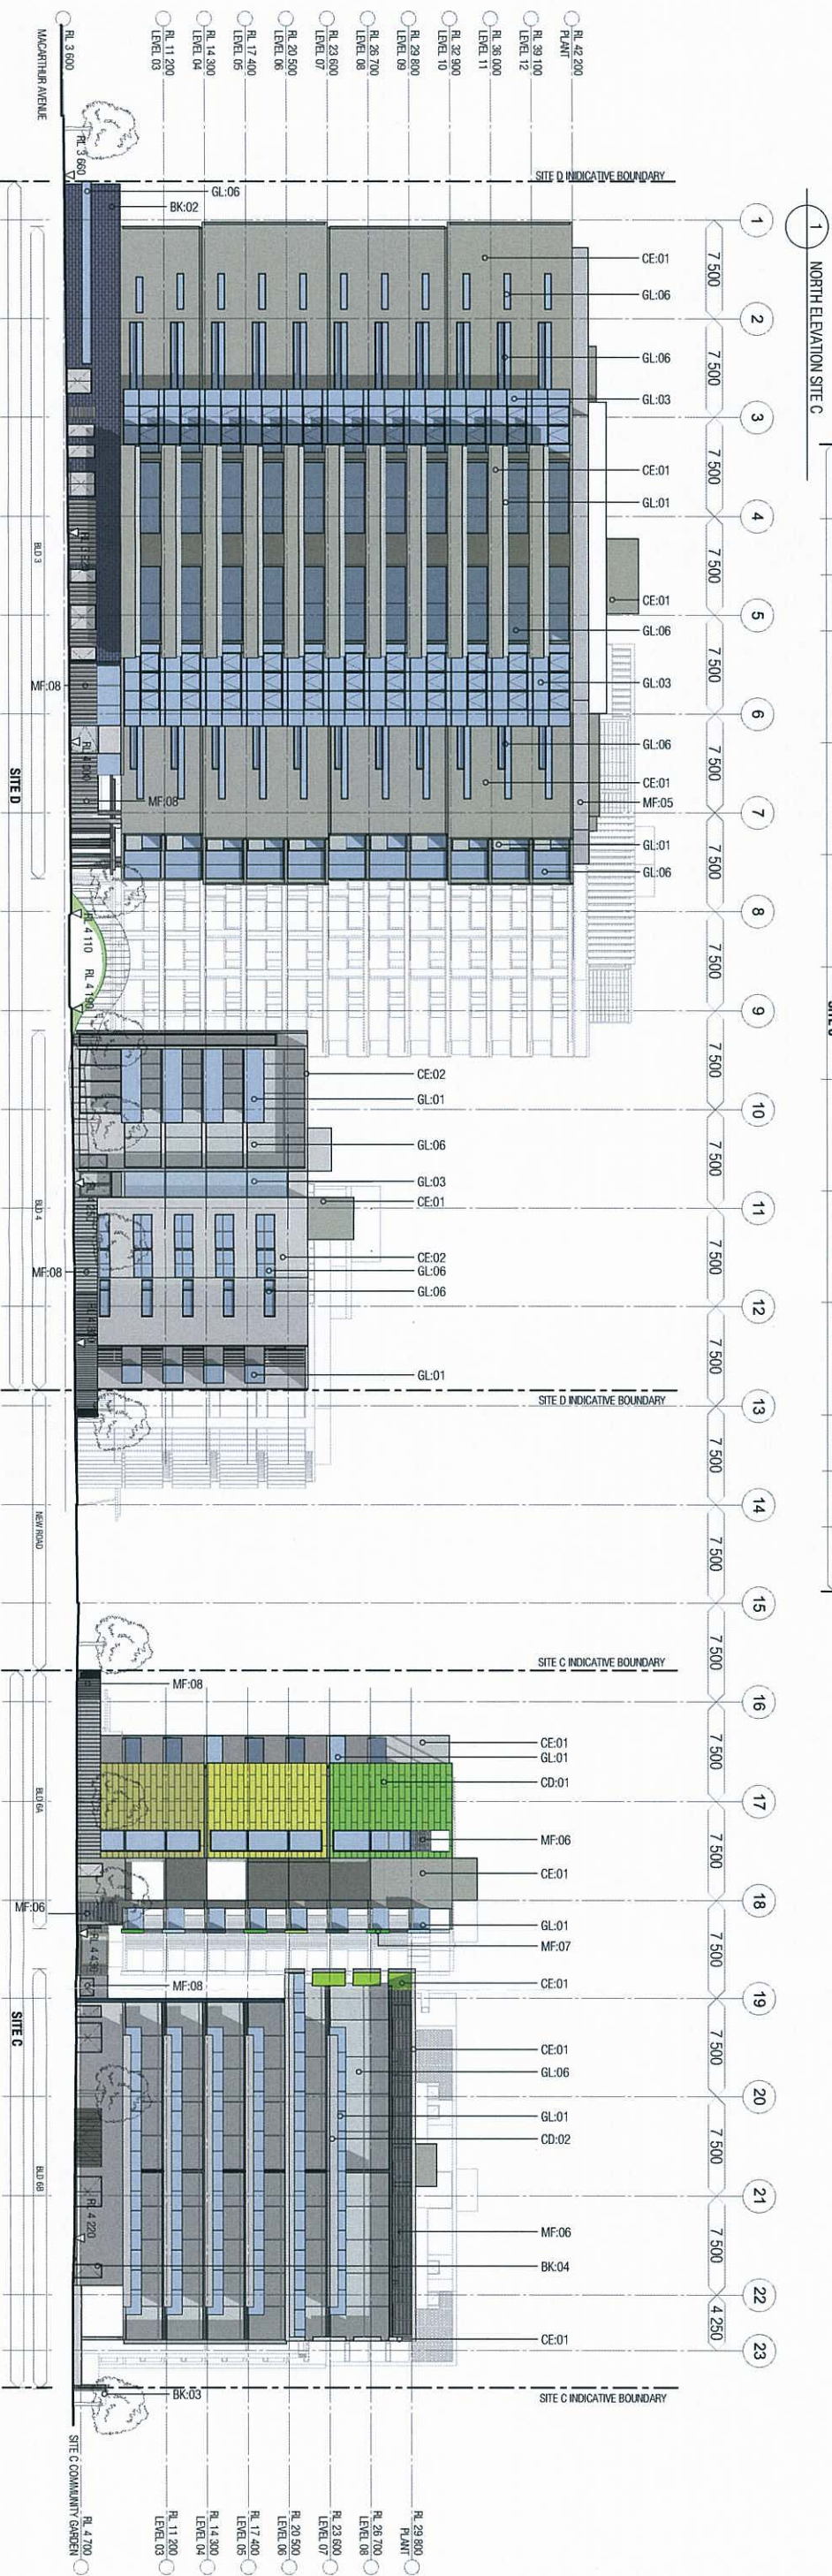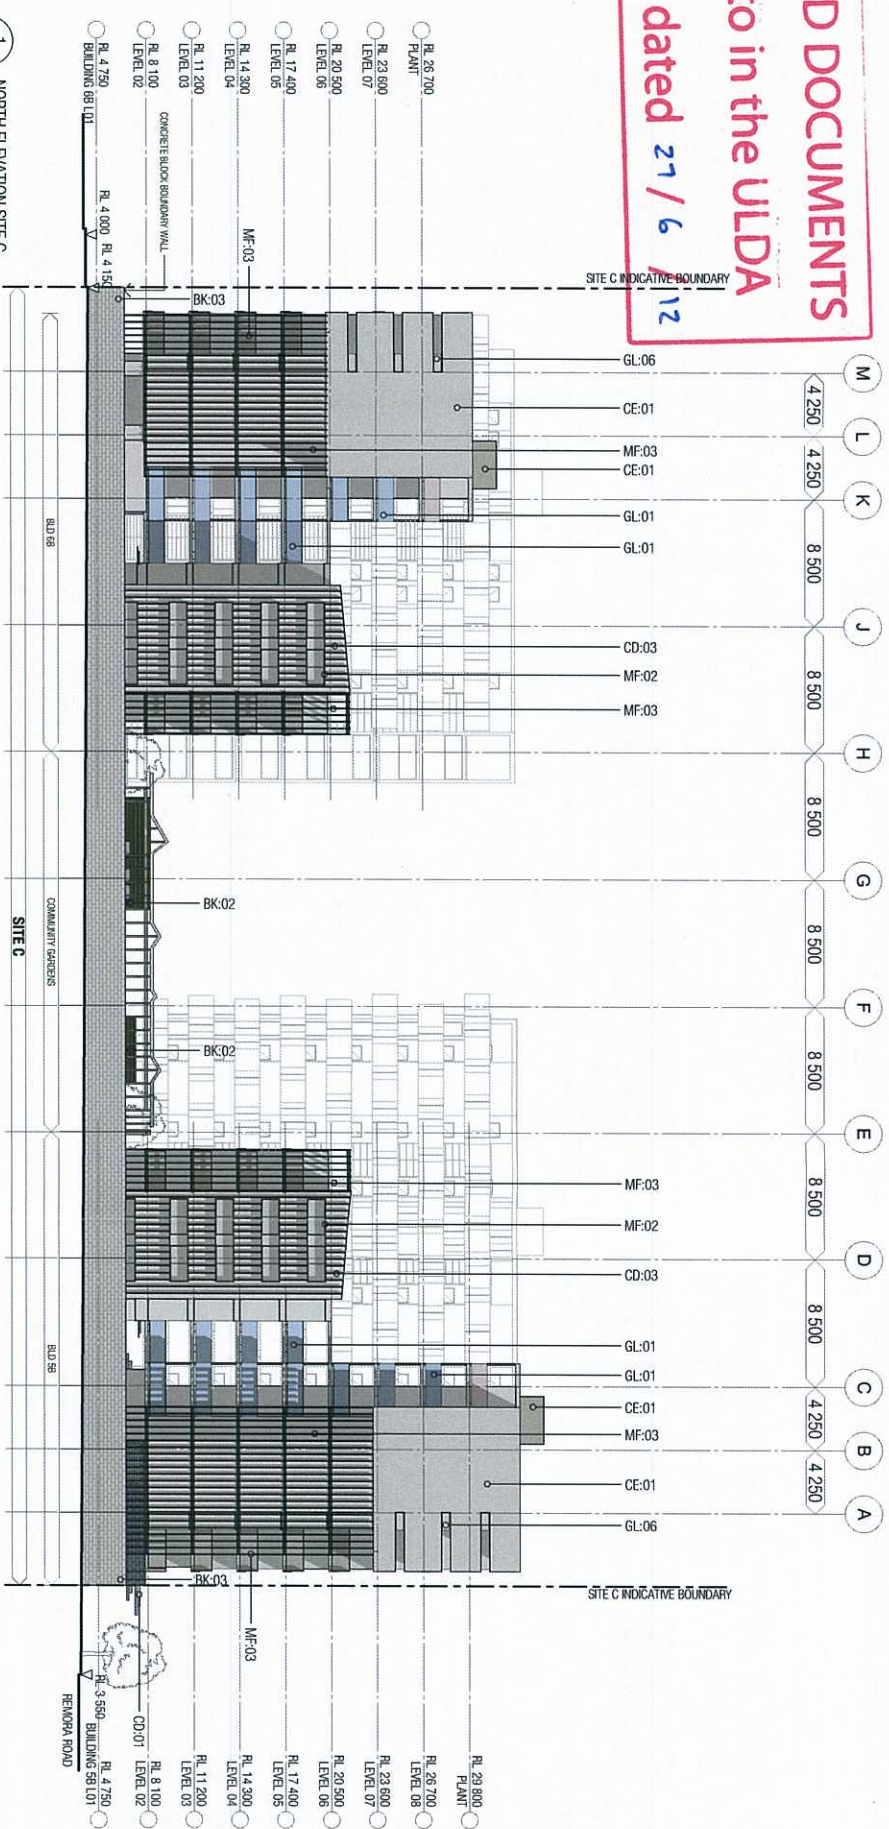

LEGEND OF FACADE MATERIALS


GL-01	GLASS BALUSTRADES
GL-02	FROSTED GLASS
GL-03	CURTAIN WALL
GL-04	GLASS LOUVRES AND FIXED BALUSTRADE
GL-05	GLASS FRONT RETAIL
GL-06	WINDOW GLAZING
CD-01	CFC CLADDING
CD-02	ALUMINIUM CLADDING
CD-03	METAL CLADDING WITH STANDING SEAM
MF-01	METAL PERFORATED PANELS
MF-02	METAL HOOD
MF-03	METAL FRAME SCREEN
MF-04	STEEL FRAME/PERGOLA
MF-05	METAL BALUSTRADE
MF-06	ALUMINIUM PLANT ROOM LOUVRES
MF-07	METAL FEATURE BALUSTRADE
MF-08	METAL FEATURE FENCING
CE-01	PAINTED CONCRETE
CE-02	RENDERED CONCRETE
CE-03	POLISHED CONCRETE
BK-01	BRICK
BK-02	STONE WALL
BK-03	BLOCKWALL PAINTED
BK-04	HONED BLOCKWORK
TF-01	TIMBER LINING

NOTE:
ALL R/L'S SUBJECT TO THE DESIGN OF
REMORA ROAD, MACARTHUR AVENUE AND
THE NEW NORTH-SOUTH ROAD ALONG THE
EAST SIDE OF THE SITE.

Project number	Date generated	Scale
150001	19-03-12	1:250 @ A1
Drawing number	Revision	
SK 3001	F	© Woods Bagot

© Woods Bagot

PLANS AND DOCUMENTS
referred to in the ULDA
APPROVAL dated 27/6/12

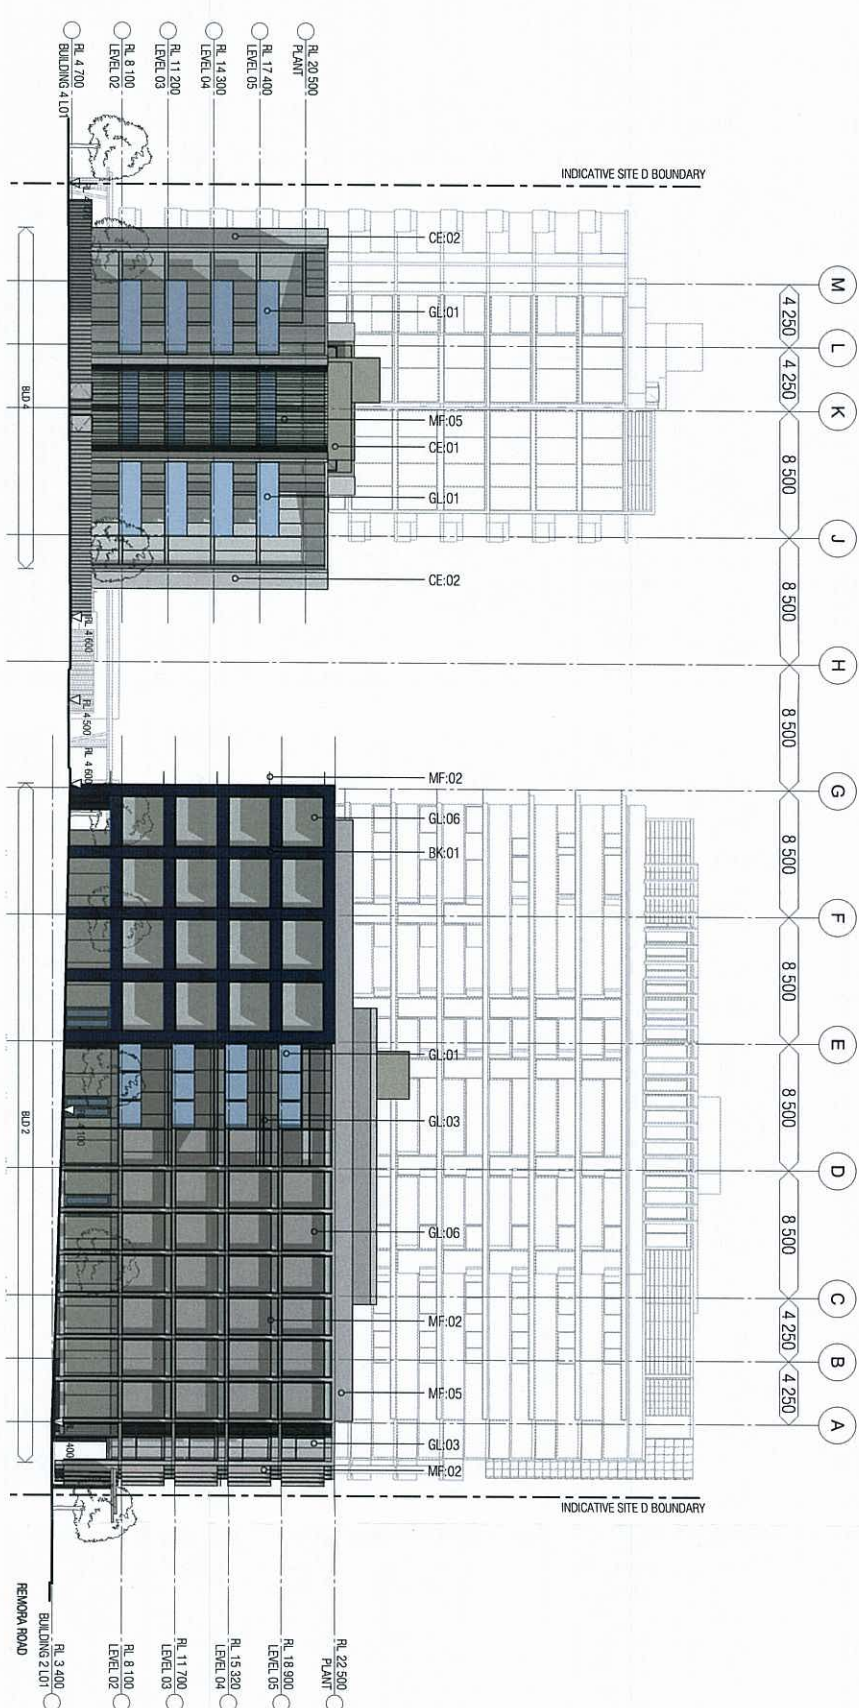

LEGEND OF FACADE MATERIALS	
GL-01	GLASS BALUSTRADES
GL-02	FROSTED GLASS
GL-03	CURTAIN WALL
GL-04	GLASS LOUVRES AND FIXED BALUSTRADE
GL-05	GLASS FRONT RE/M
GL-06	WINDOW GLAZING
CD-01	CFC CLADDING
CD-02	ALUMINIUM CLADDING
CD-03	METAL CLADDING WITH STANDING SEAM
MF-01	METAL PERFORATED PANELS
MF-02	METAL HOOD
MF-03	METAL FEATURE SCREEN
MF-04	STEEL FRAME/PERGOLA
MF-05	METAL BALUSTRADE
MF-06	ALUMINIUM PLANT ROOM LOUVRES
MF-07	METAL FEATURE BALUSTRADE
MF-08	METAL FEATURE FENCING
CE-01	PAINTED CONCRETE
CE-02	RENDERED CONCRETE
CE-03	POLISHED CONCRETE
BK-01	BRICK
BK-02	STONE WALL
BK-03	BLOCKWALL PAINTED
BK-04	HONEYED BLOCKWORK
TF-01	TIMBER LINING



ISSUED FOR DA LODGEMENT

NOTE:
ALL RL'S SUBJECT TO THE DESIGN OF
REMORA ROAD, MACARTHUR AVENUE AND
THE NEW NORTH-SOUTH ROAD ALONG THE
EAST SIDE OF THE SITE.