



PLANS AND DOCUMENTS
referred to in the ULDA
APPROVAL dated 27/6/12

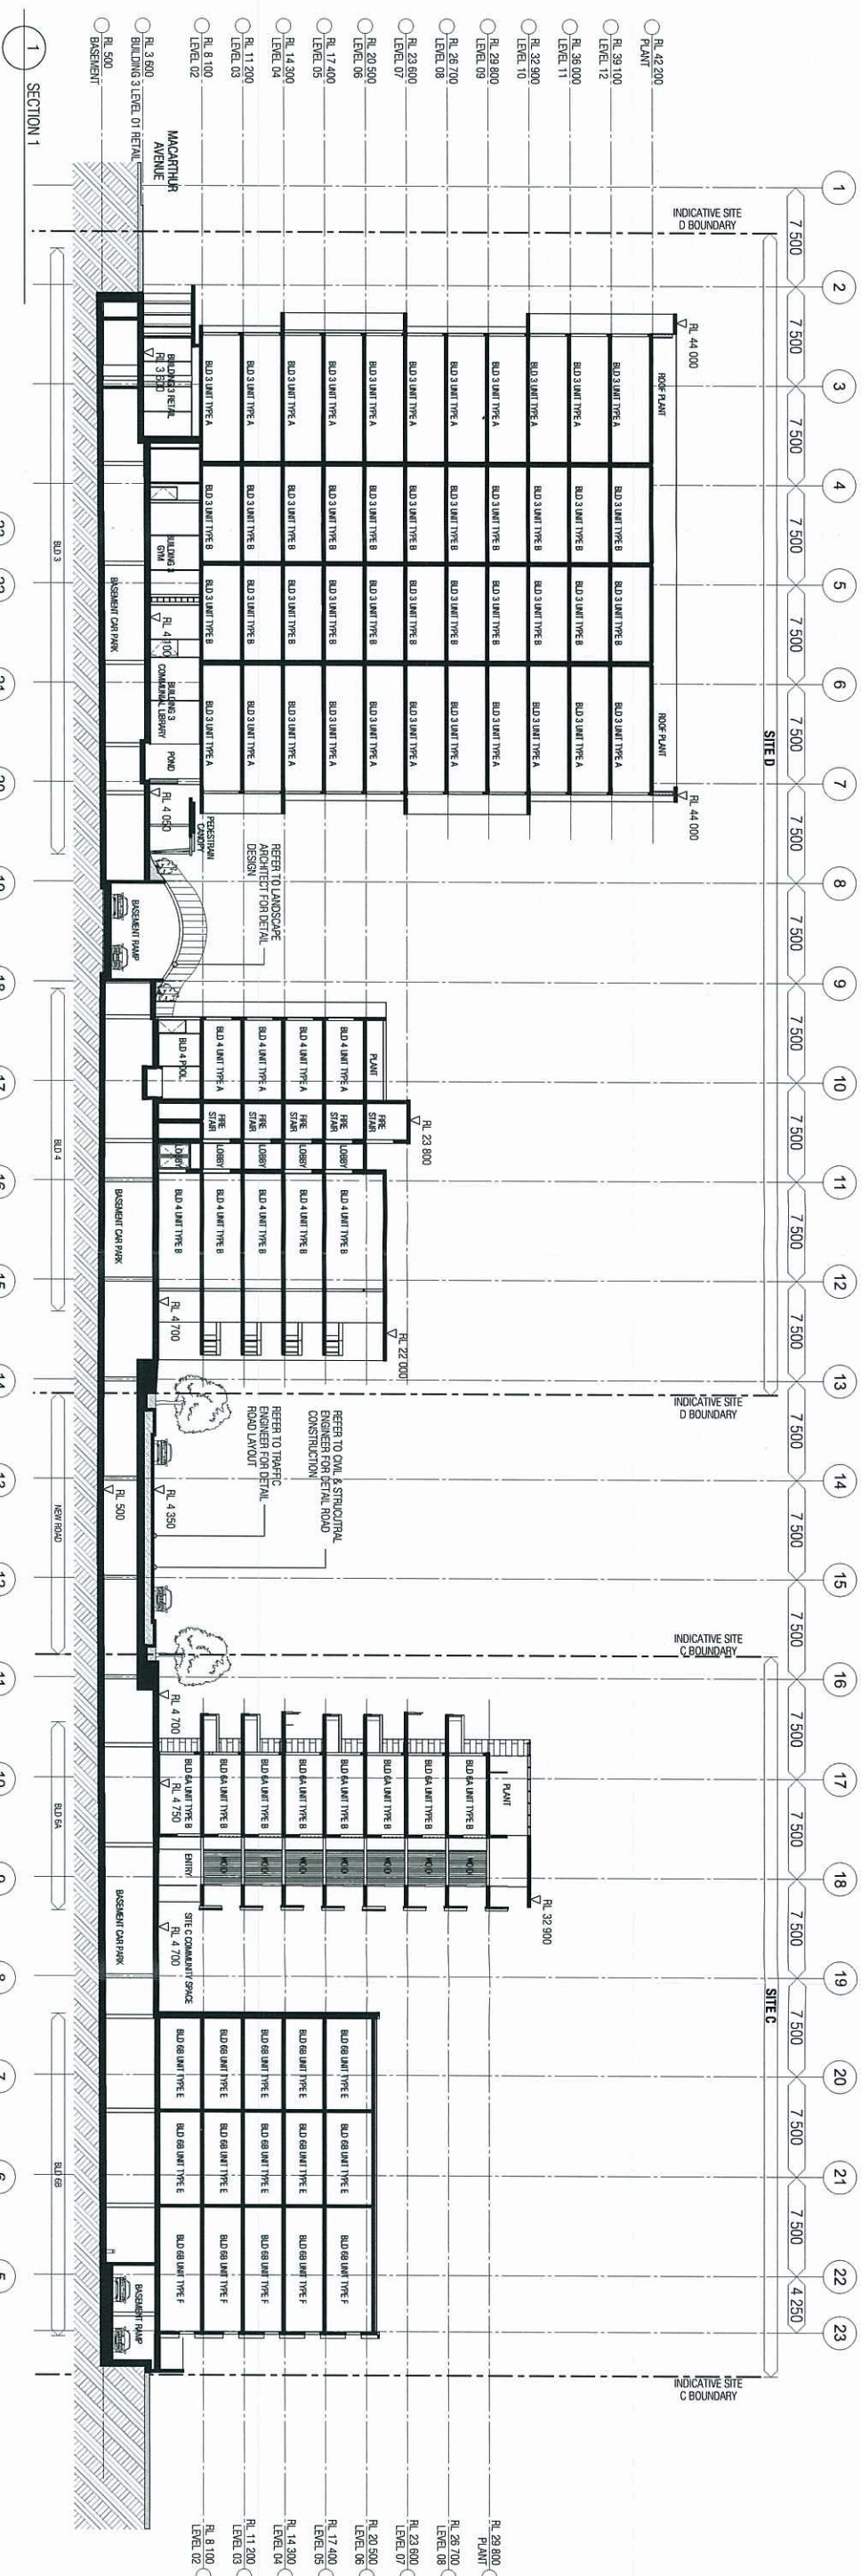


ISSUED FOR DA LODGEMENT


NOTE:
ALL R/L'S SUBJECT TO THE DESIGN OF
REMOVA ROAD, MACARTHUR AVENUE AND
THE NEW NORTH-SOUTH ROAD ALONG THE
EAST SIDE OF THE SITE.

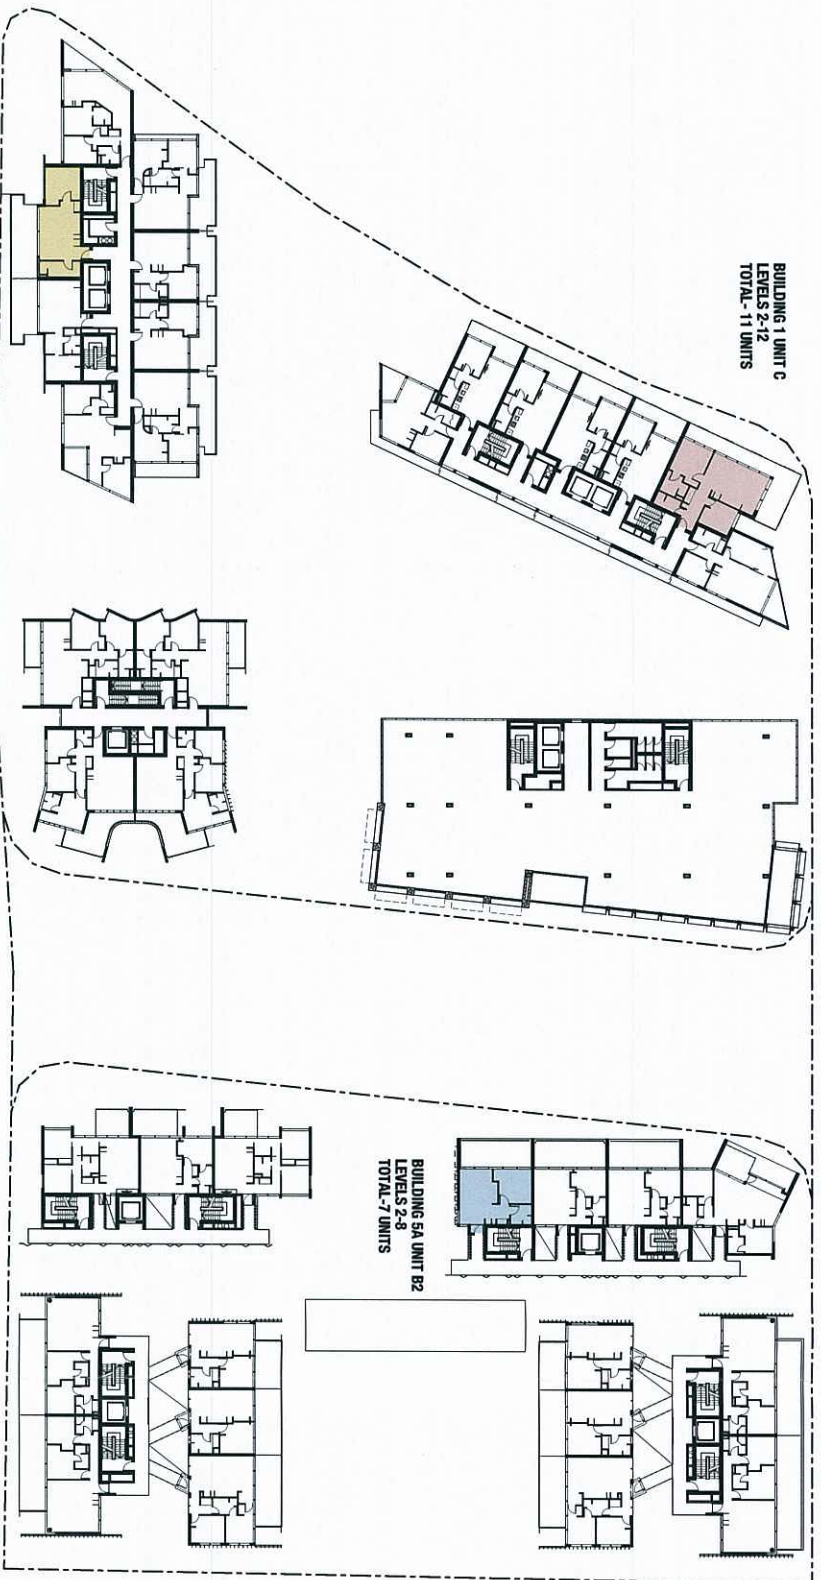


1 PLAN - KEY PLAN

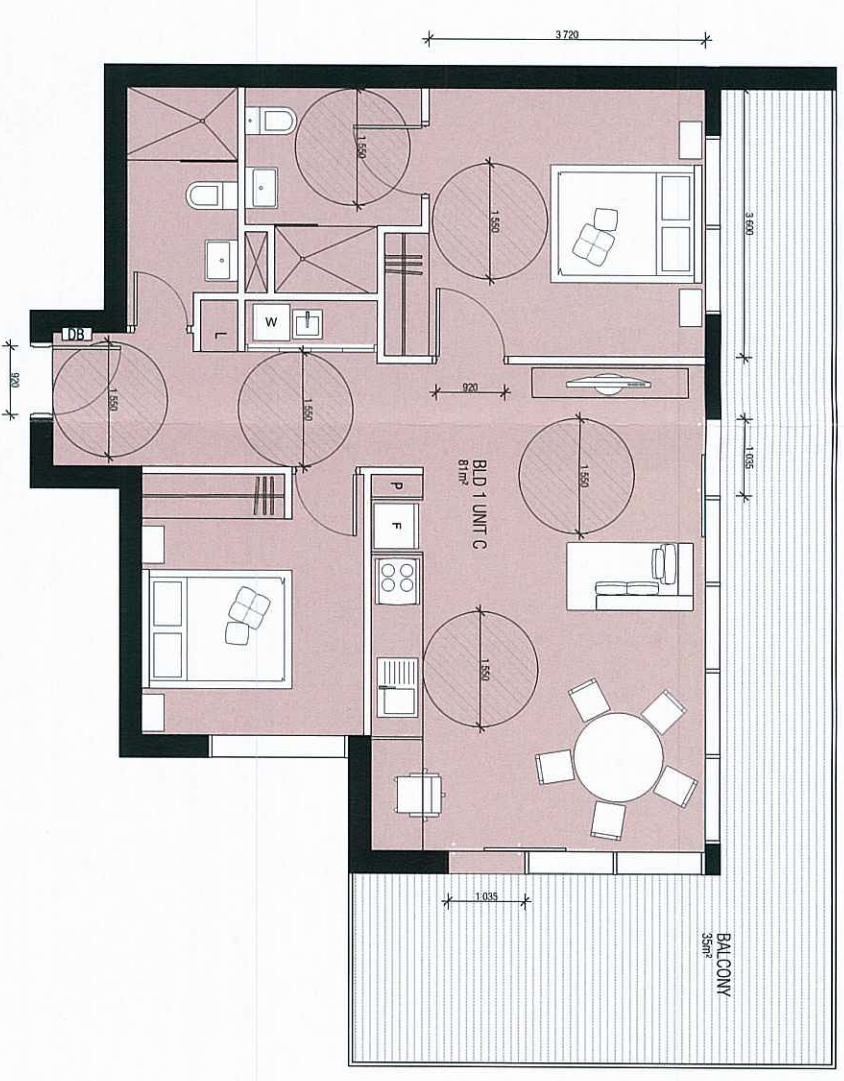

2 PLAN - BUILDING 1 UNIT C
SCALE 1:50

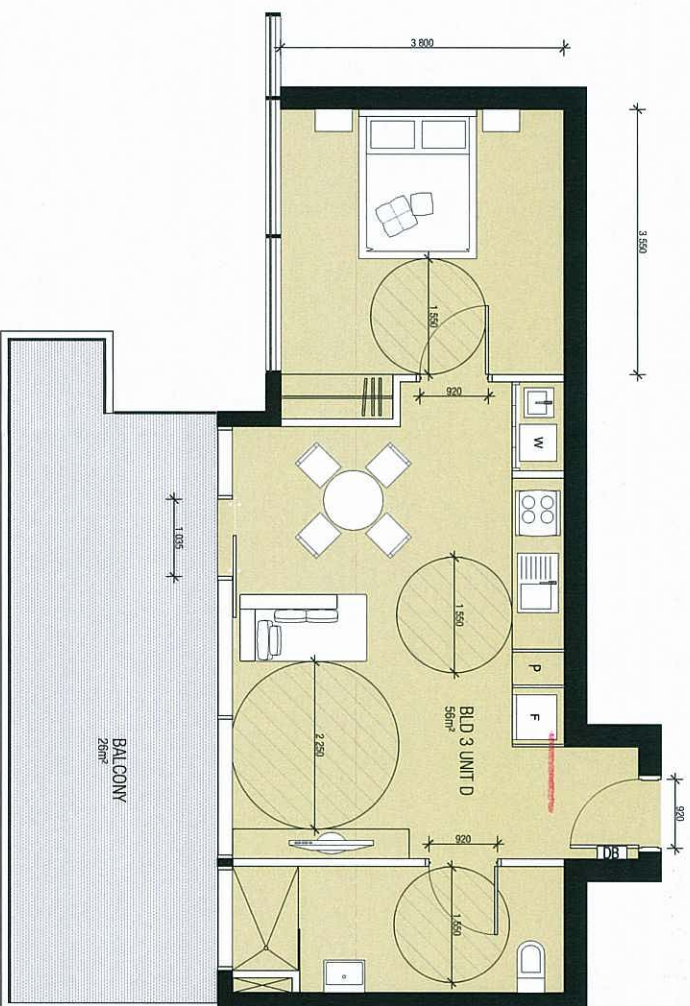

3 PLAN - BUILDING 3 UNIT D
SCALE 1:50

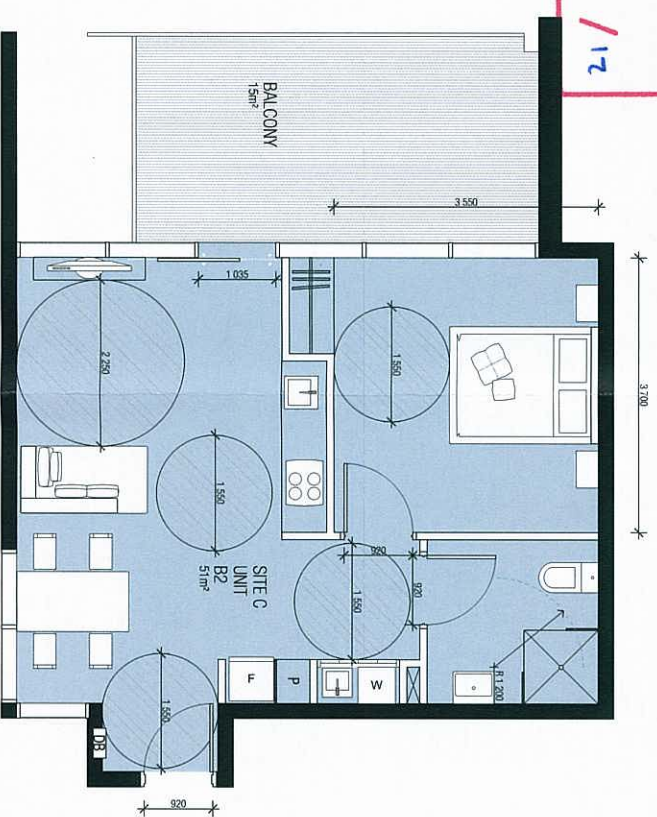

4 PLAN - BUILDING 5A UNIT B2
SCALE 1:50

PLANS AND DOCUMENTS
referred to in the ULDA
APPROVAL dated 27 / 6 / 12

ACCESSIBLE UNIT NUMBER	
BUILDING 1 UNIT C	-11 UNITS
BUILDING 3 UNIT D	-11 UNITS
BUILDING 5A UNIT B2	- 7 UNITS
TOTAL ACCESSIBLE UNIT	-29 UNITS