




APPENDIX A

ARCHITECTURAL PLANS ILLUSTRATING FUTURE RETAIL SLEEVING FOR STAGE 1 PODIUM CAR PARK


Prepared by Cox Rayner

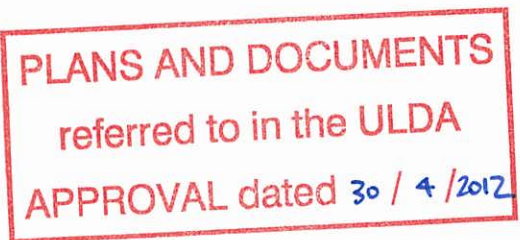

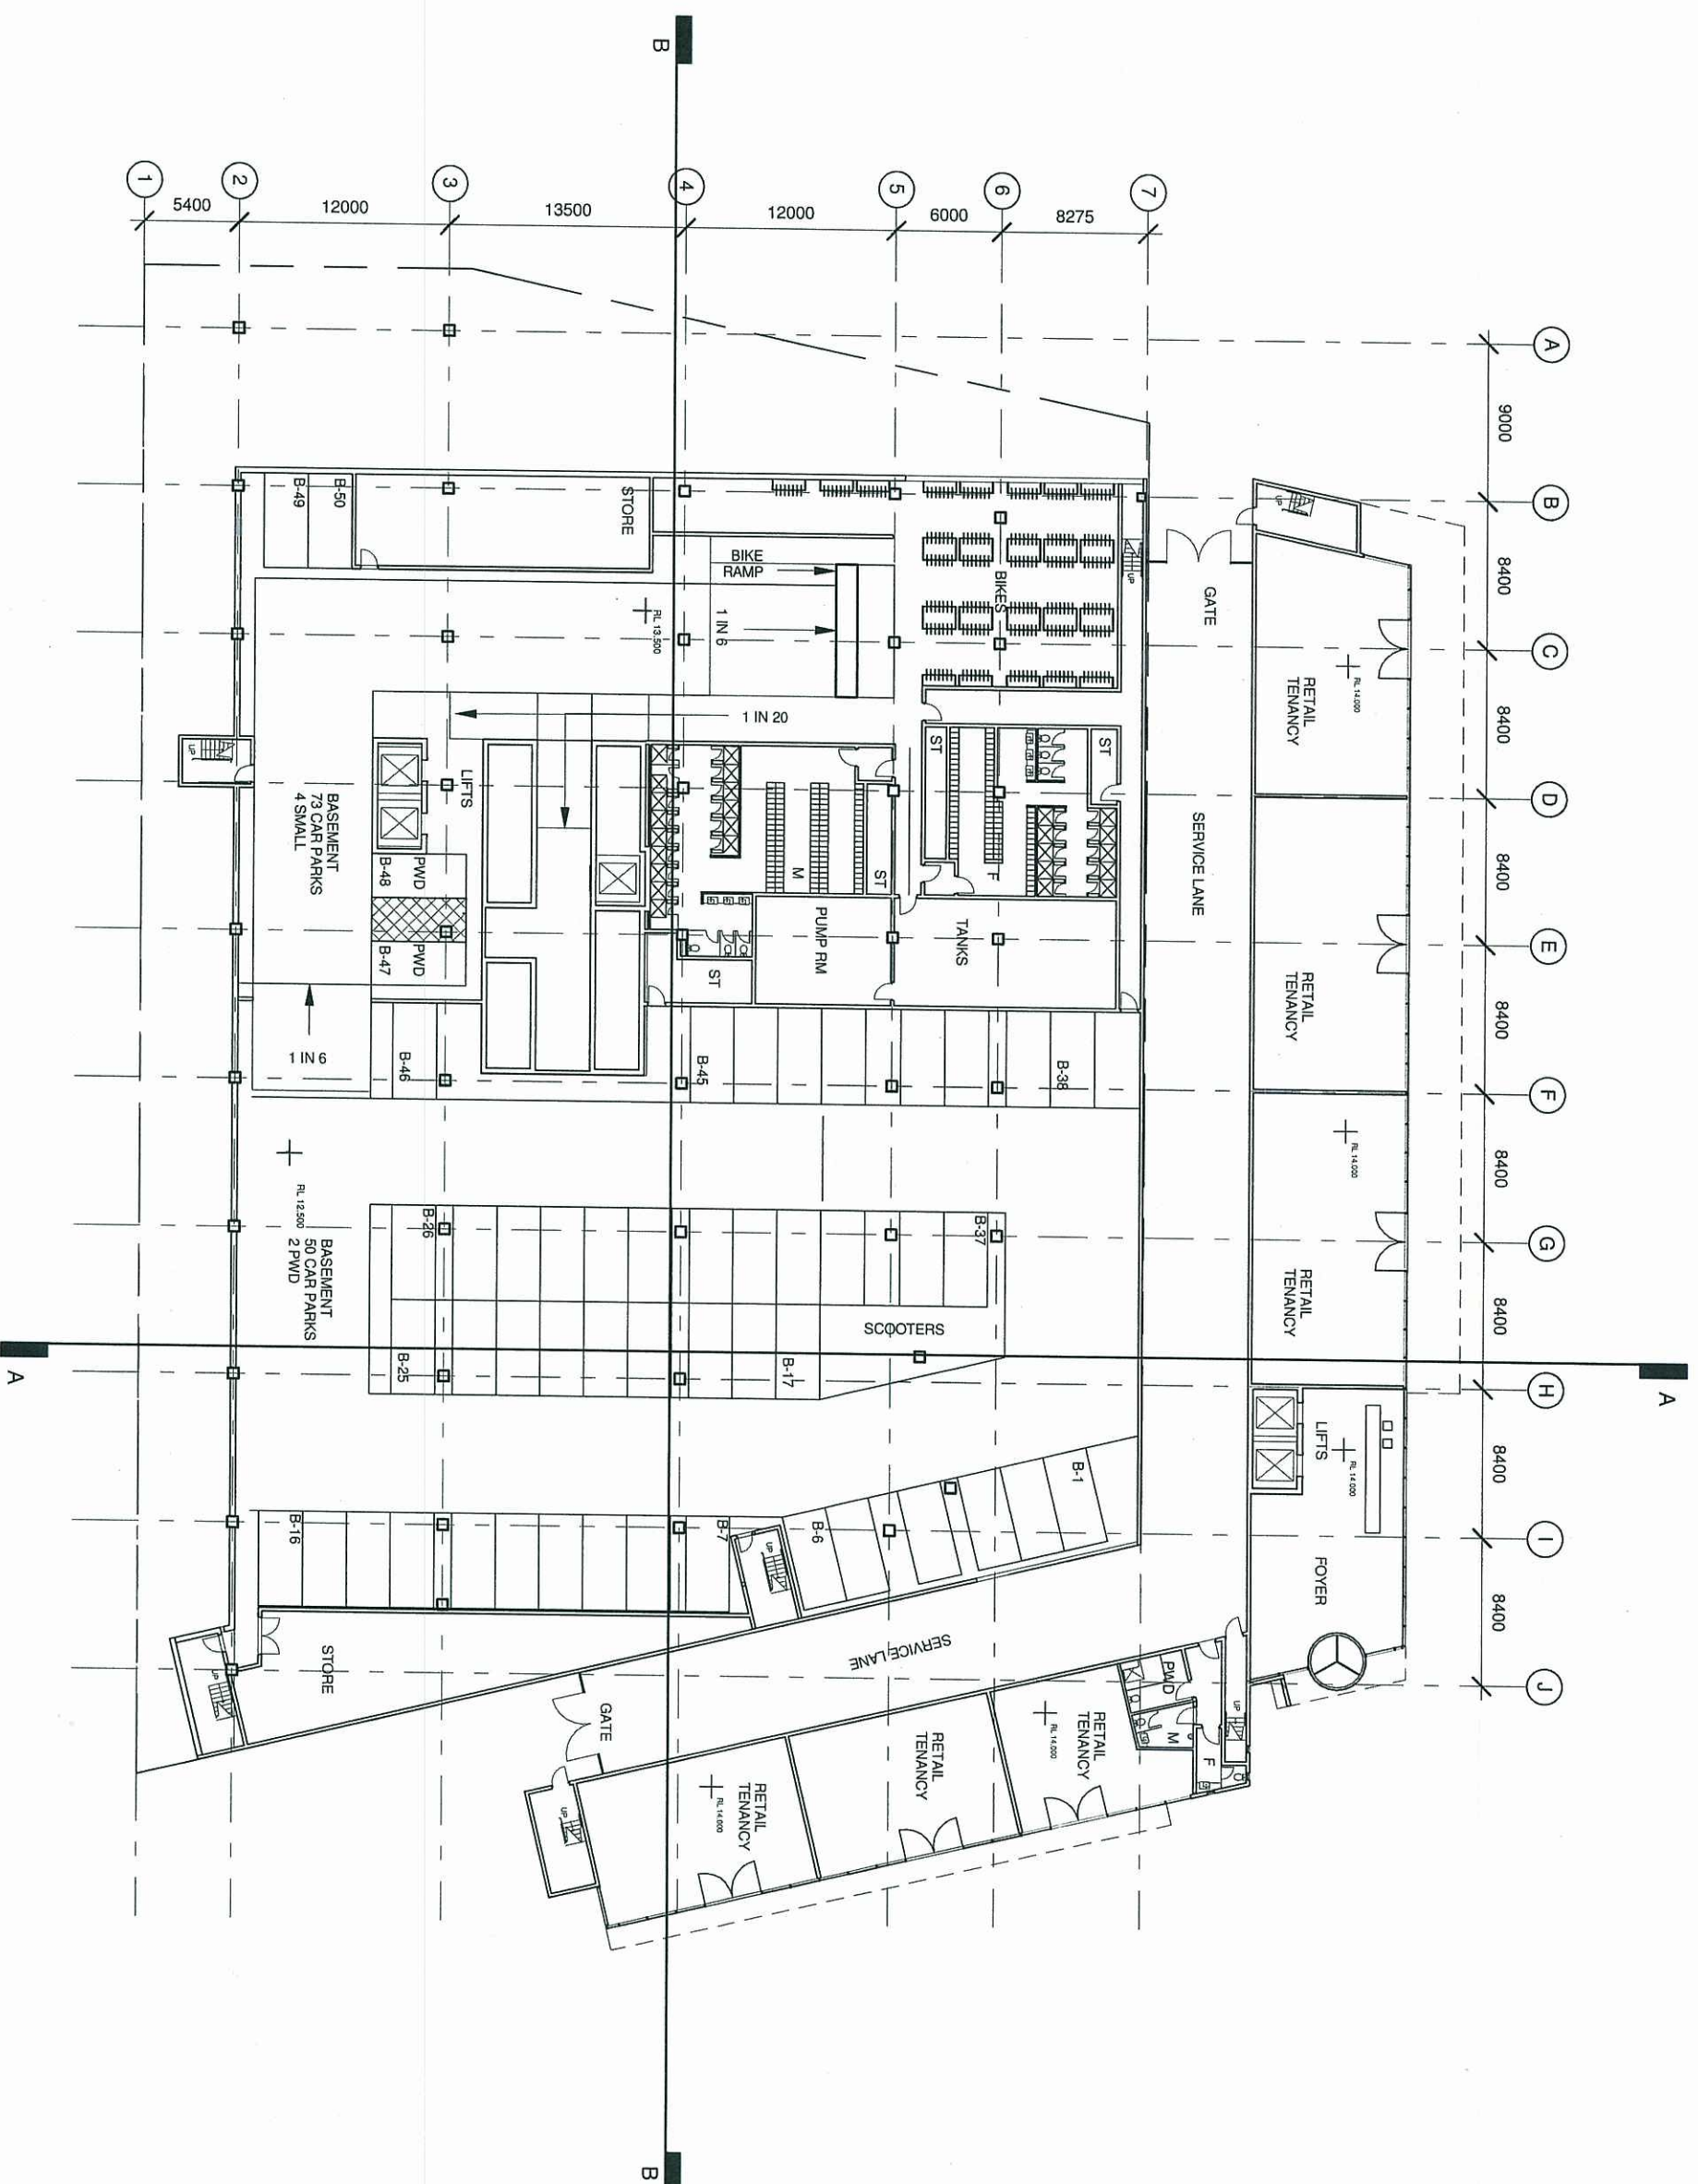

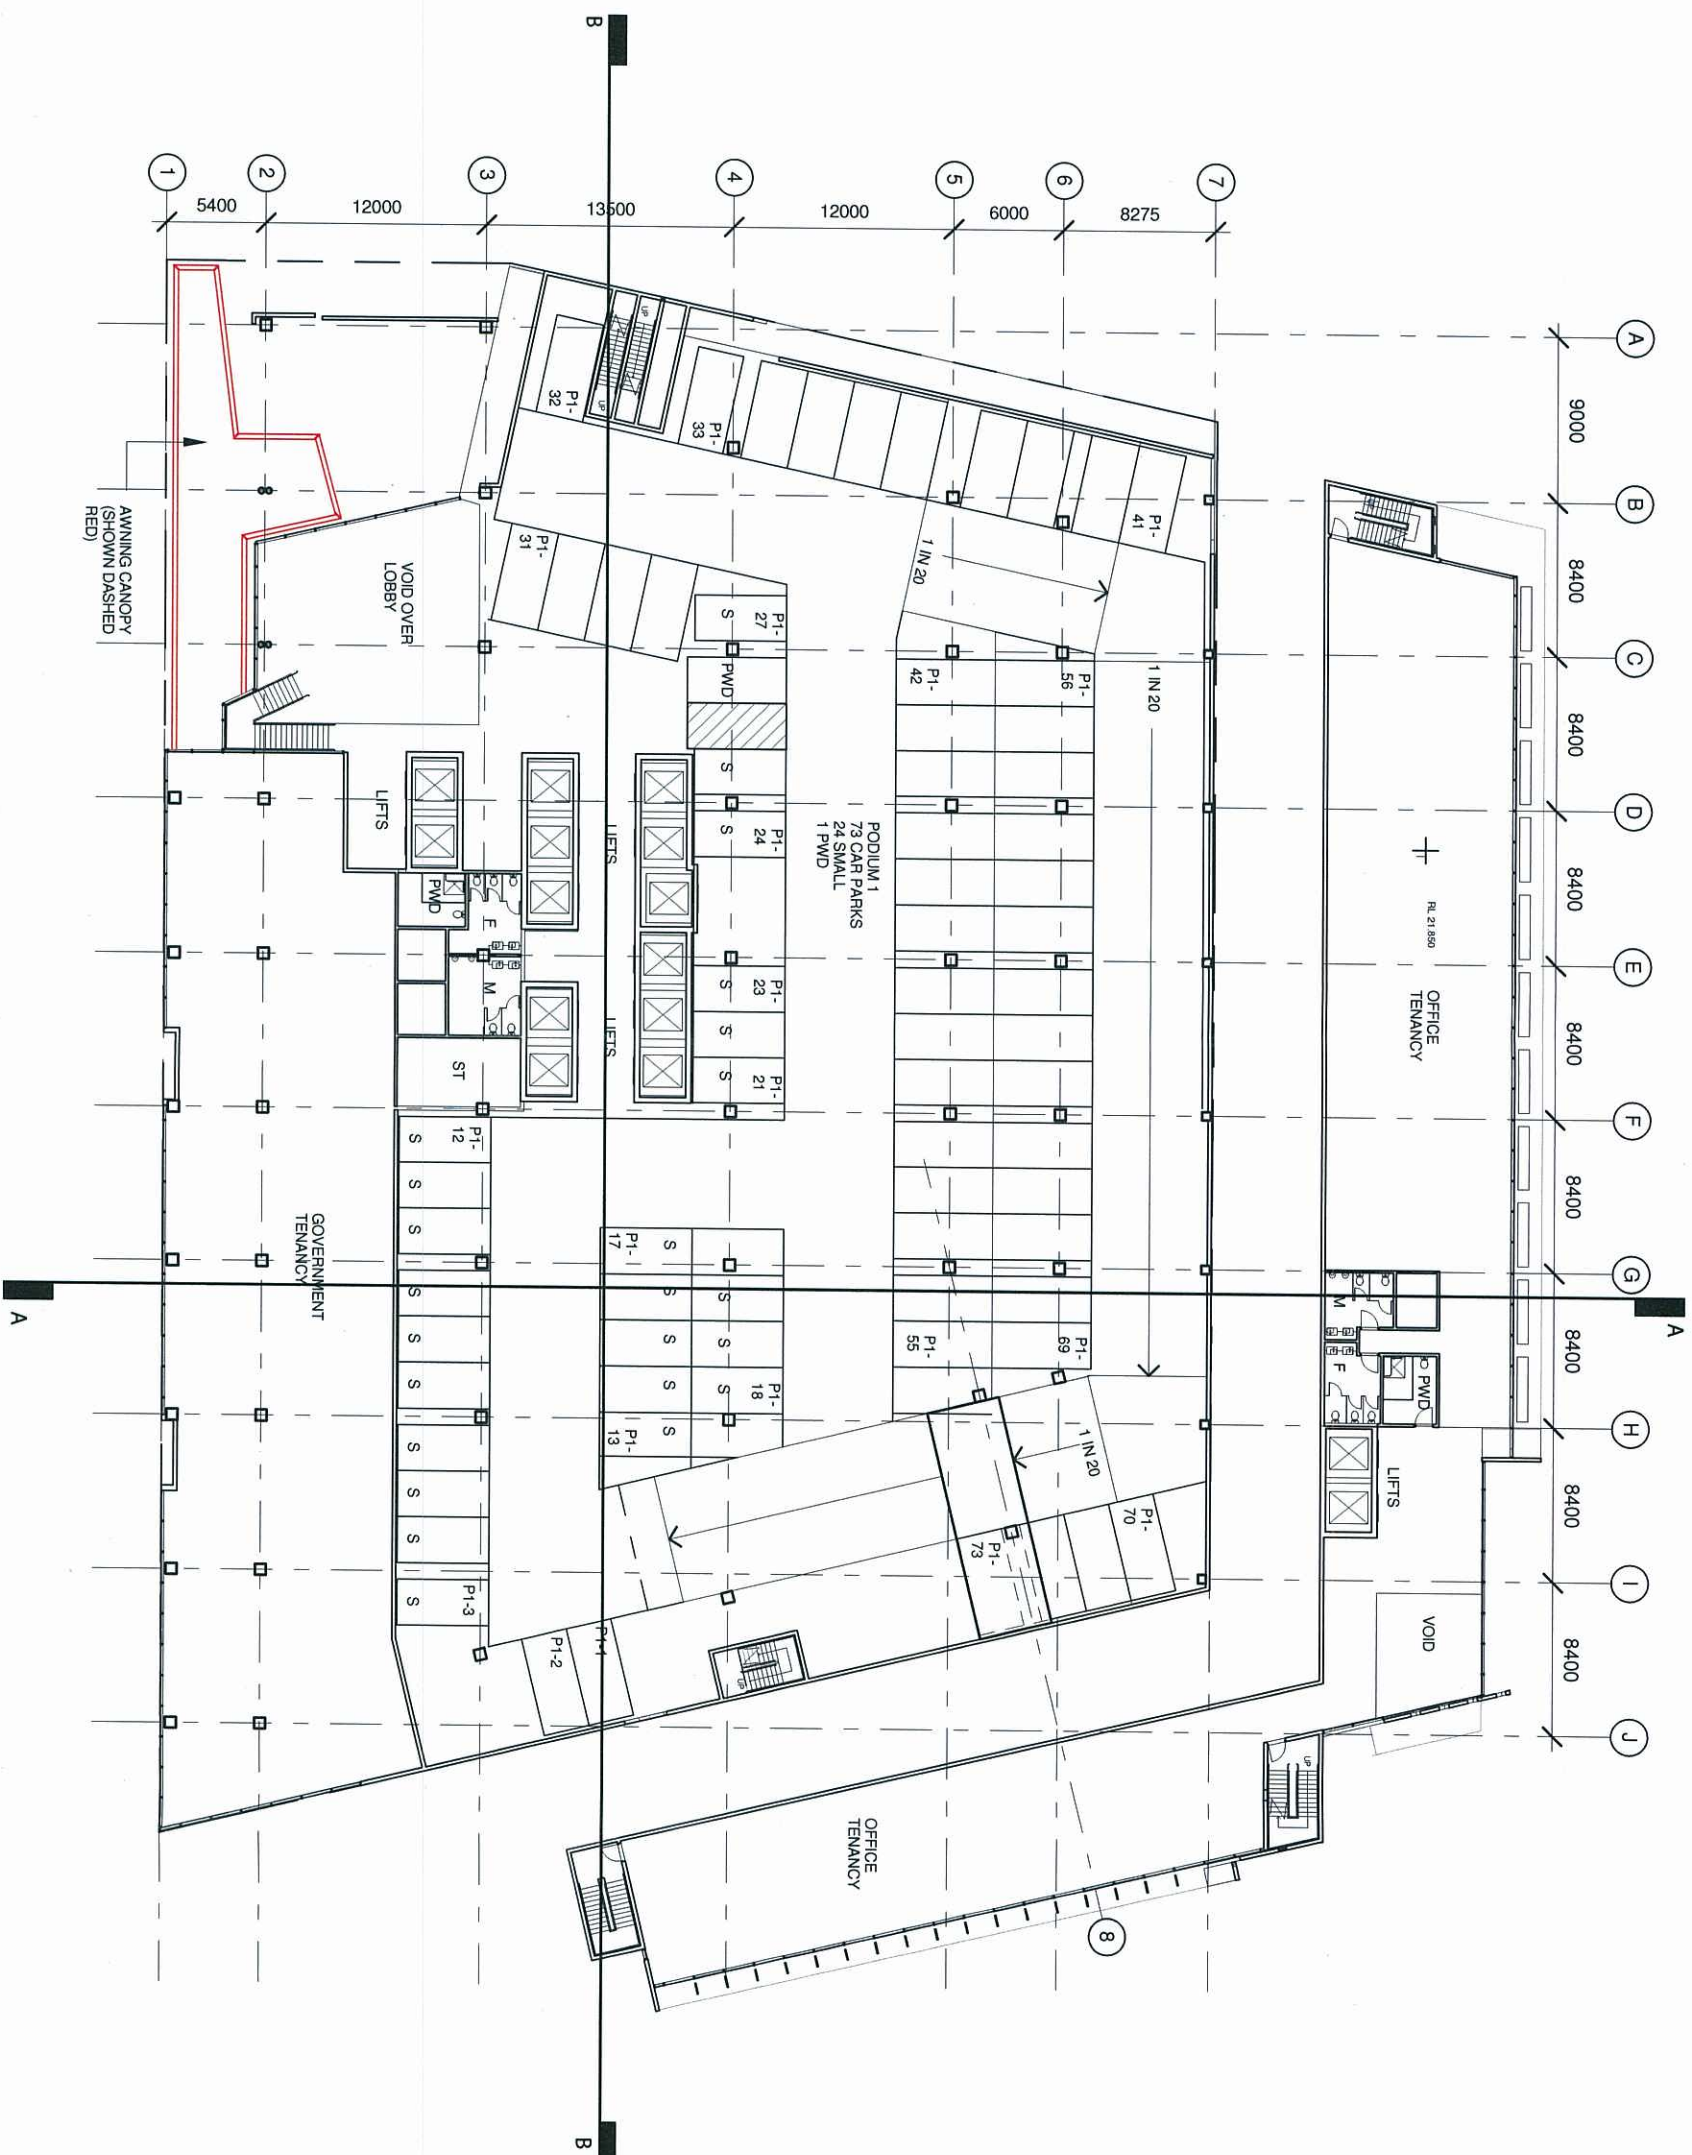

LEVEL ONE PODIUM PLAN WITH FUTURE SLEEVING 1:400@A3 1 4 8 1

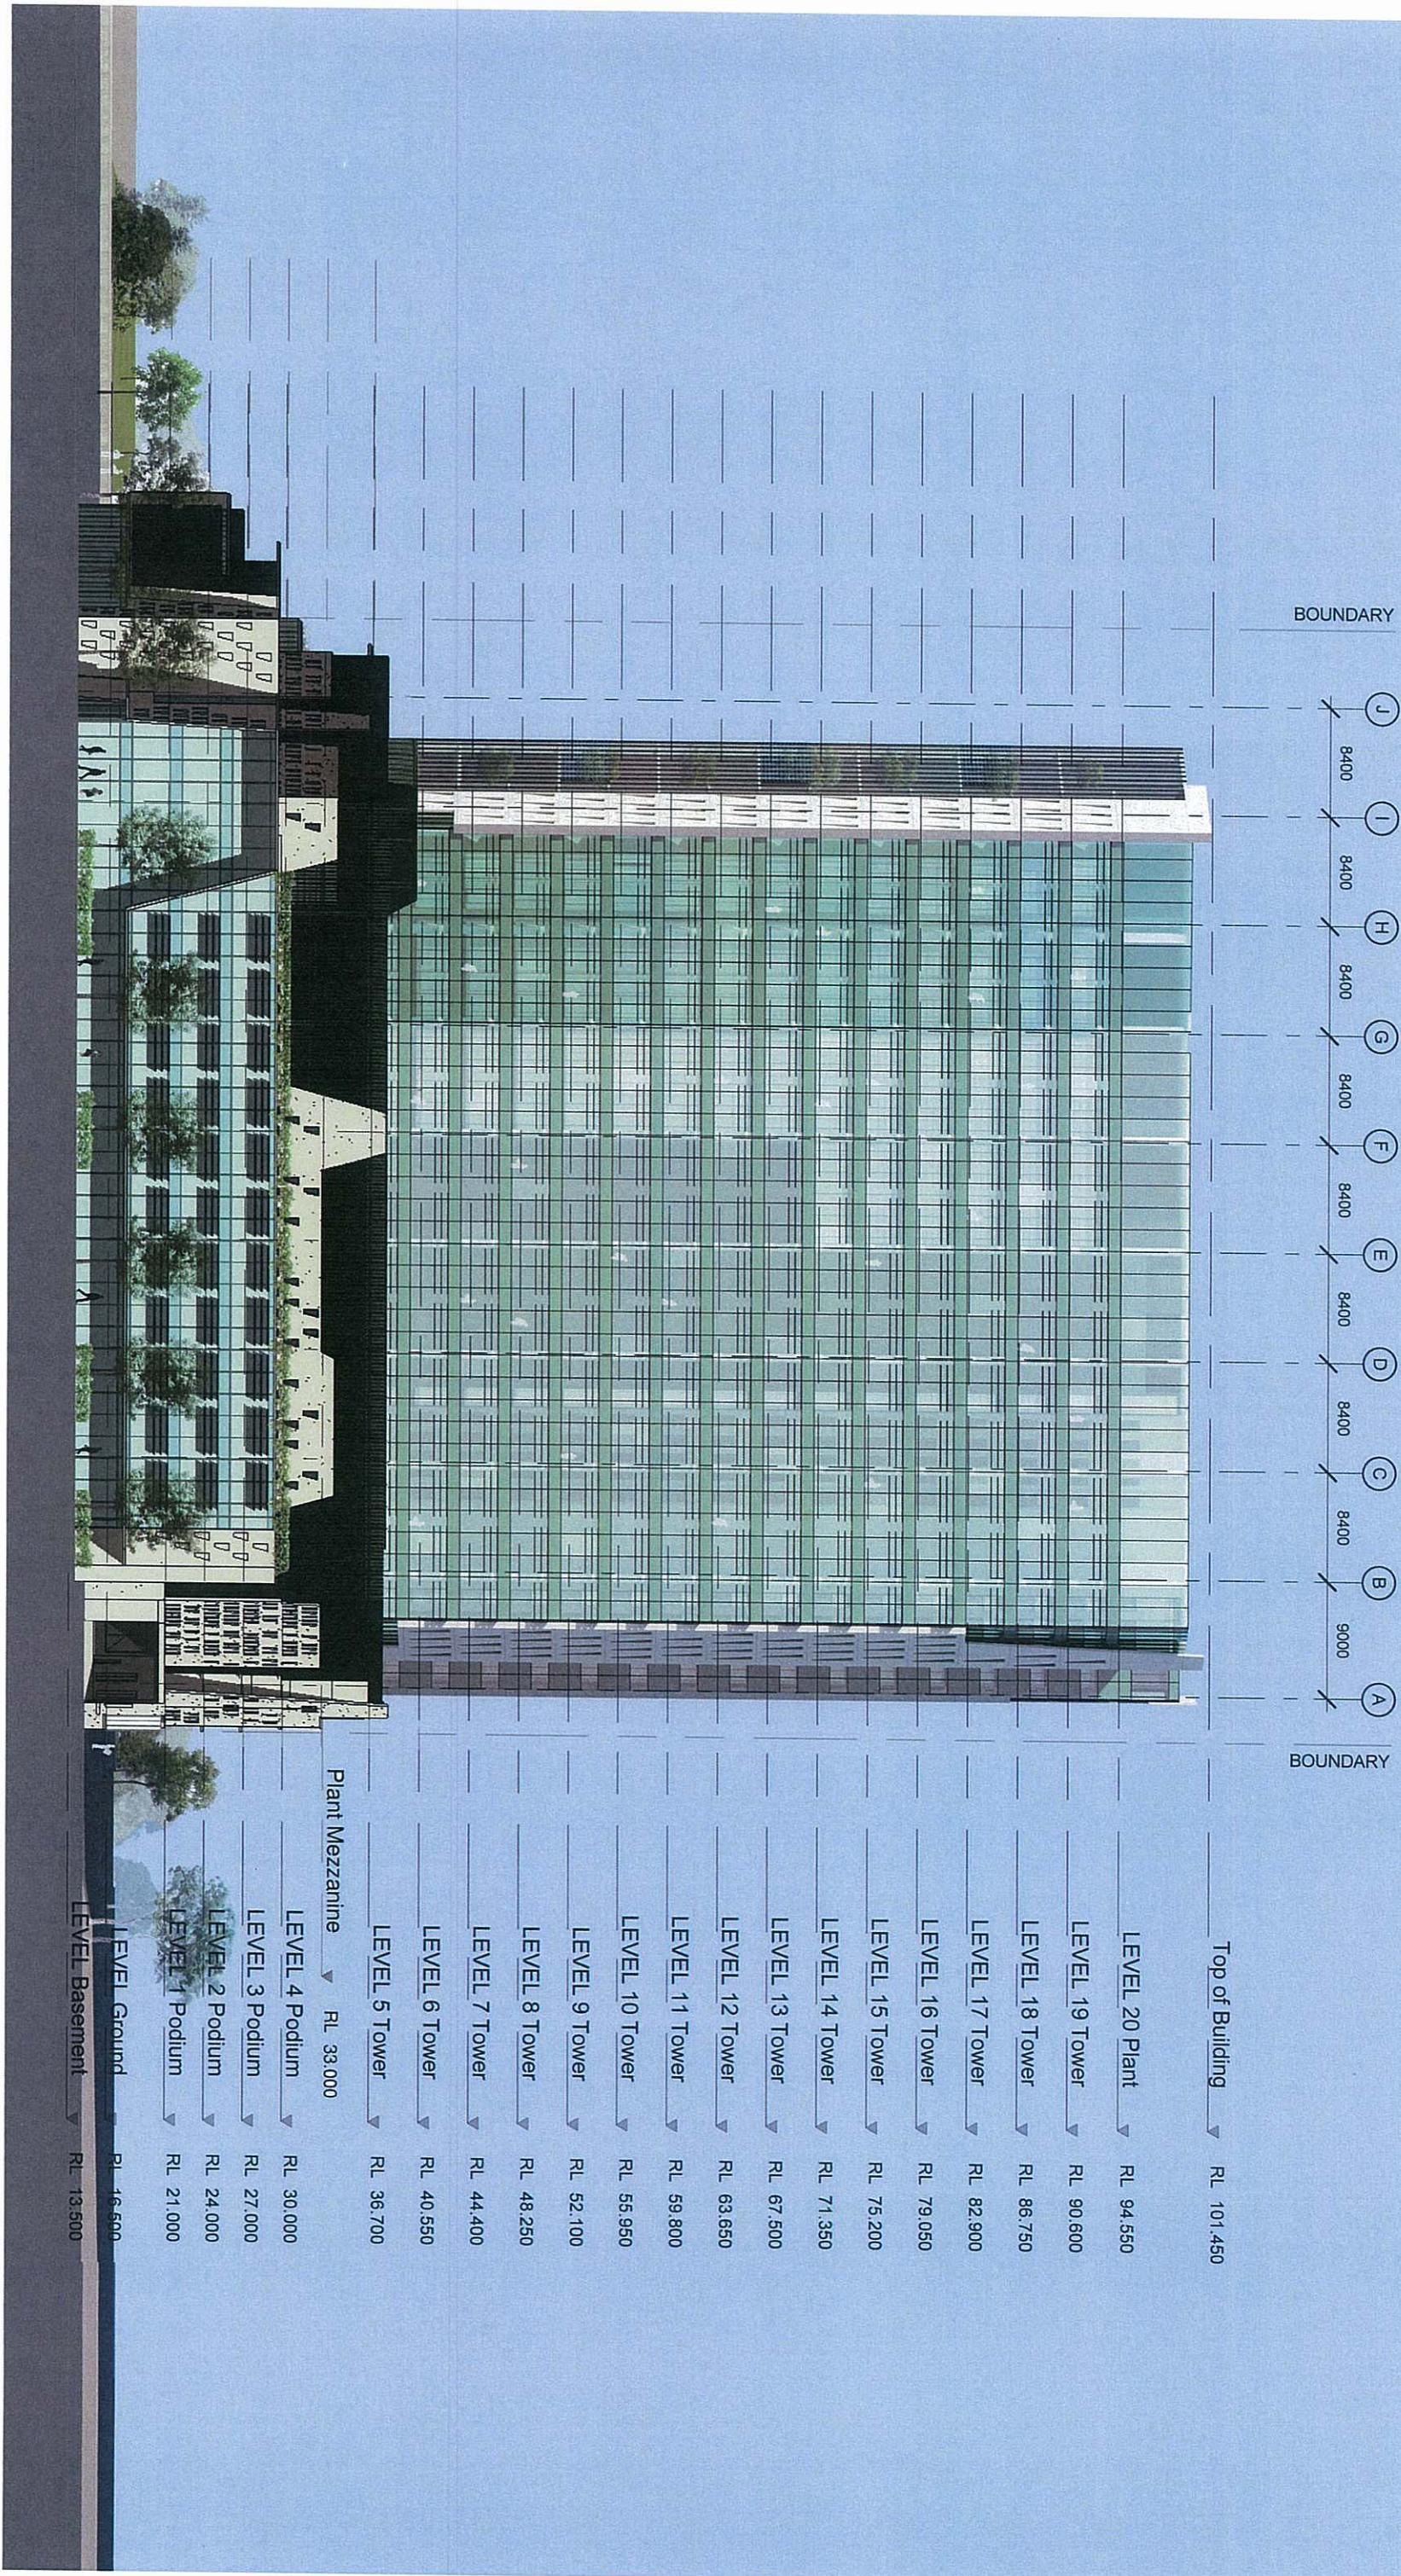



BOUNDARY

BOUNDARY


Top of Building	RL 101.450
LEVEL 20 Plant	RL 94.550
LEVEL 19 Tower	RL 90.600
LEVEL 18 Tower	RL 86.750
LEVEL 17 Tower	RL 82.900
LEVEL 16 Tower	RL 79.050
LEVEL 15 Tower	RL 75.200
LEVEL 14 Tower	RL 71.350
LEVEL 13 Tower	RL 67.500
LEVEL 12 Tower	RL 63.650
LEVEL 11 Tower	RL 59.800
LEVEL 10 Tower	RL 55.950
LEVEL 9 Tower	RL 52.100
LEVEL 8 Tower	RL 48.250
LEVEL 7 Tower	RL 44.400
LEVEL 6 Tower	RL 40.550
LEVEL 5 Tower	RL 36.700
Plant Mezzanine	RL 33.000
LEVEL 4 Podium	RL 30.000
LEVEL 3 Podium	RL 27.000
LEVEL 2 Podium	RL 24.000
LEVEL 1 Podium	RL 21.000
LEVEL Ground	RL 16.500
LEVEL Basement	RL 13.500

NORTH ELEVATION WITH FUTURE SLEEVING 1:500@A3 0 5 10 15

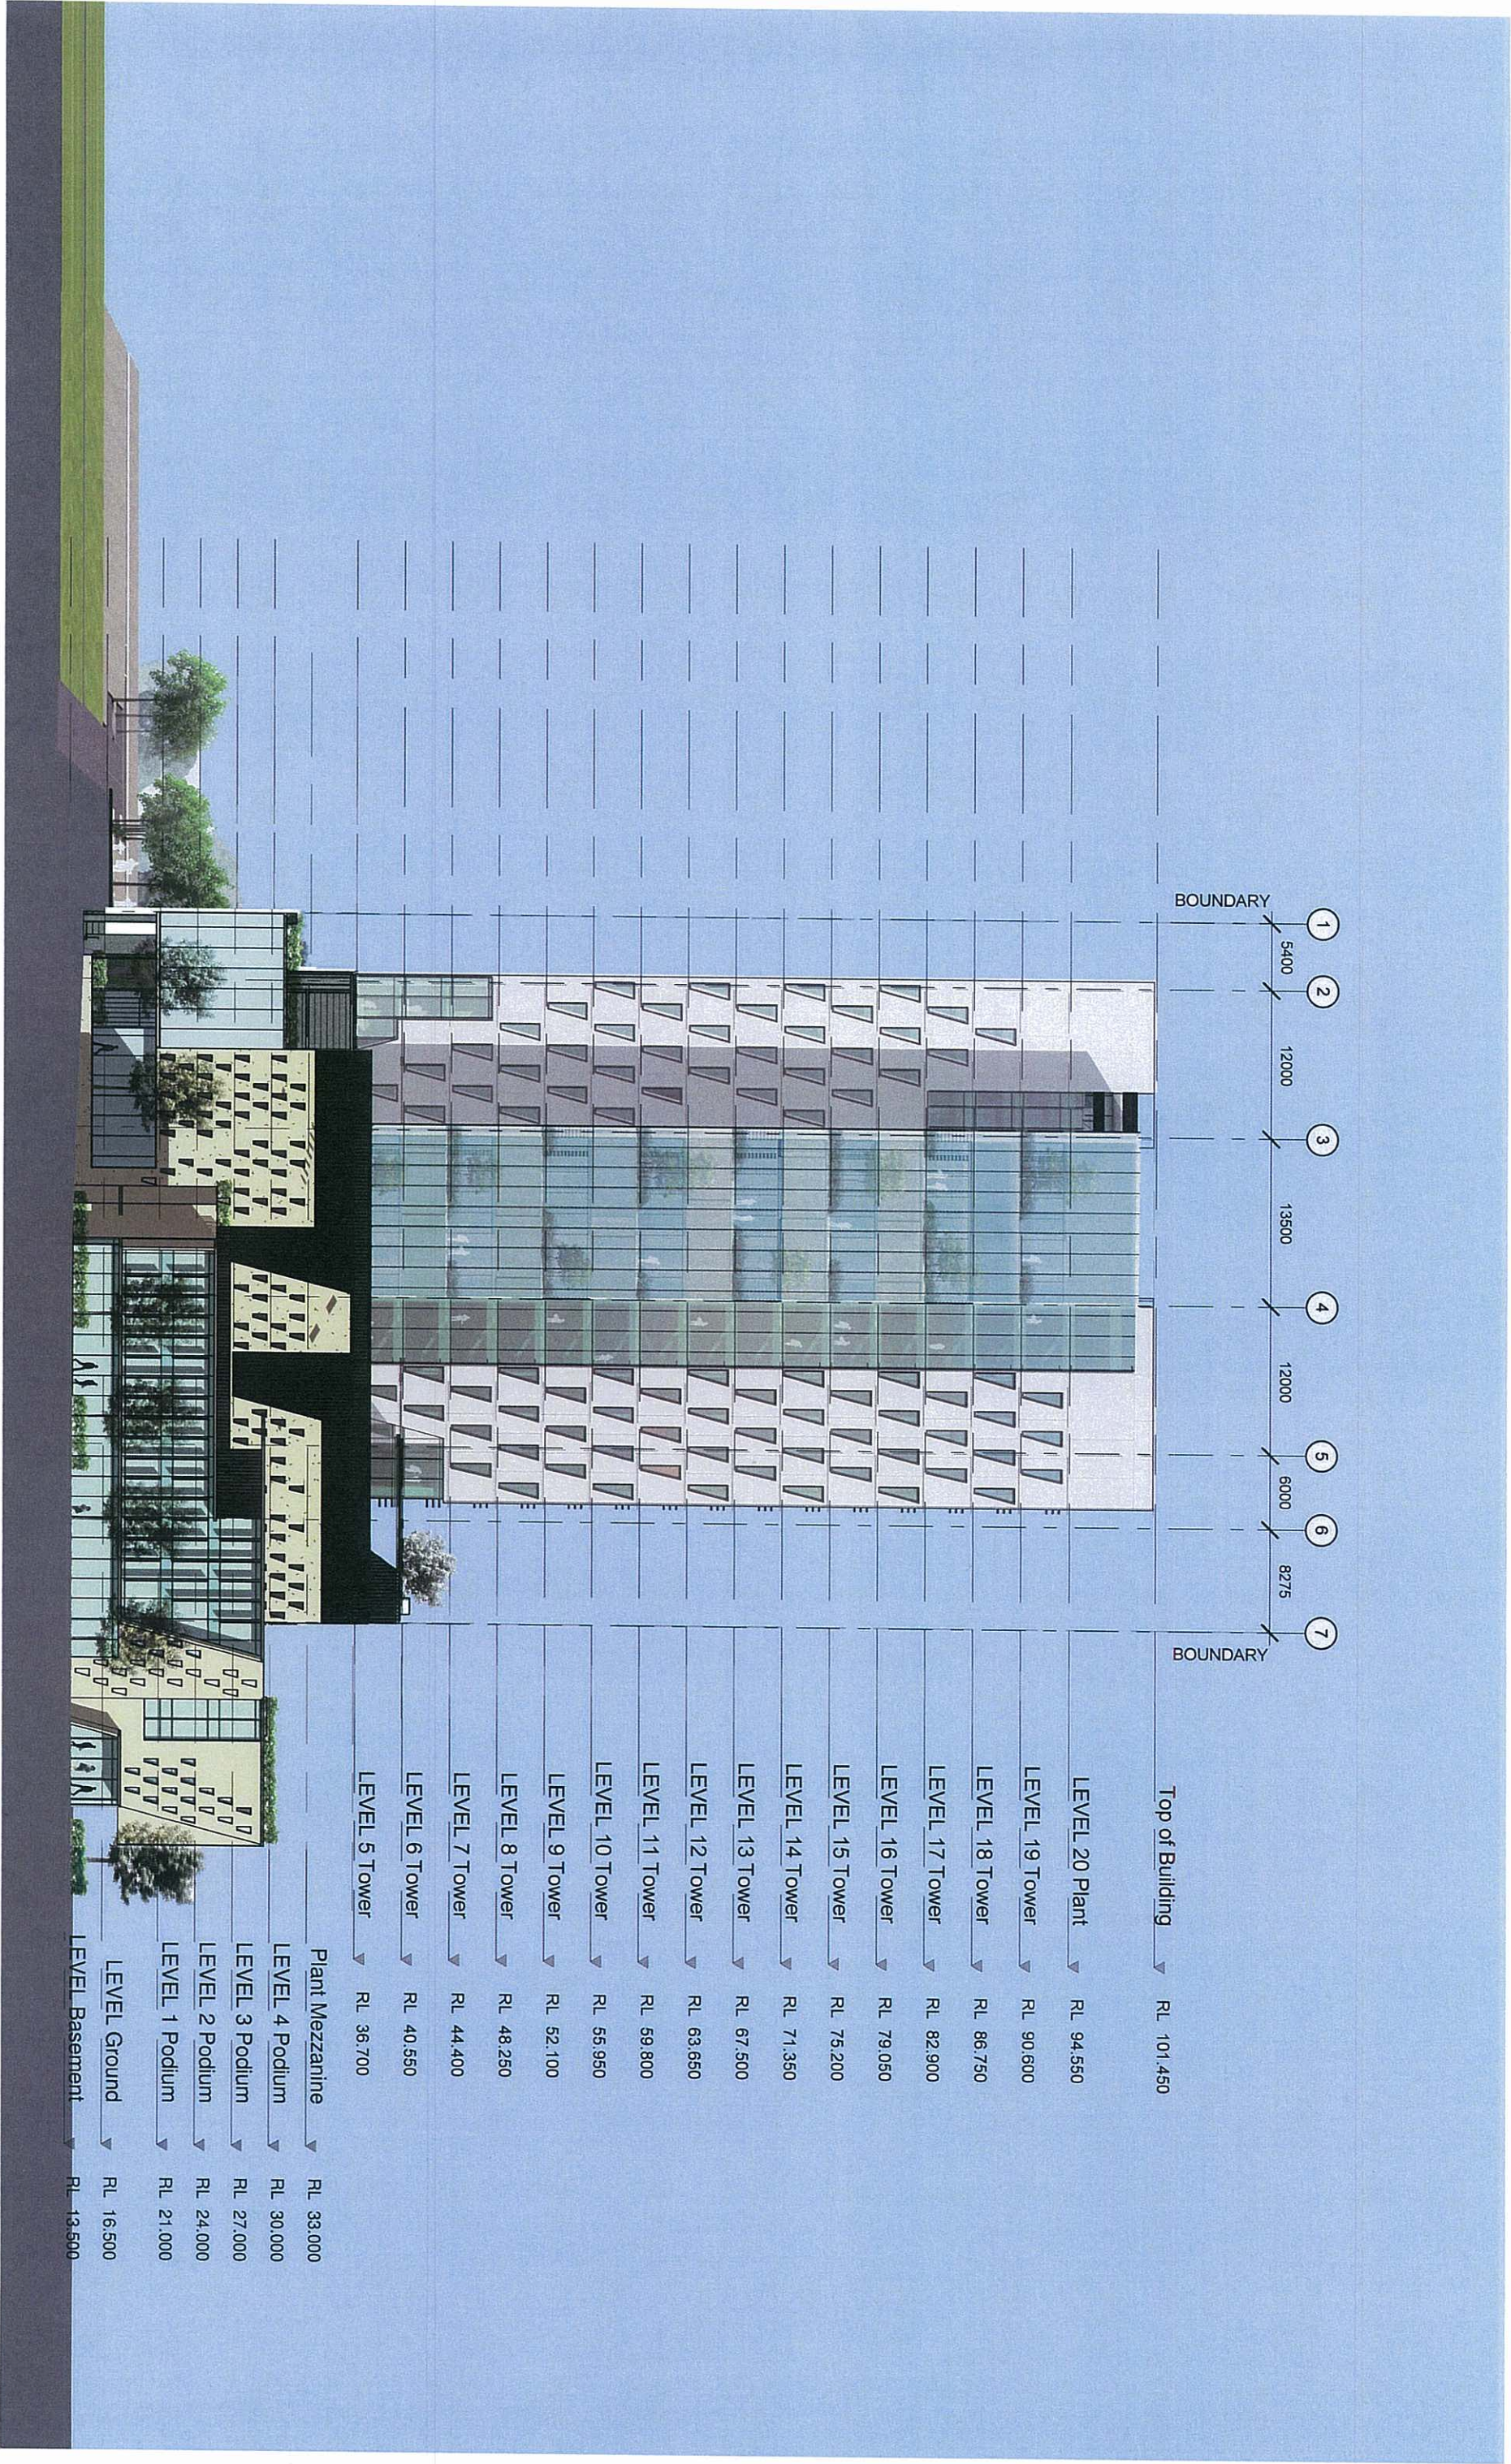


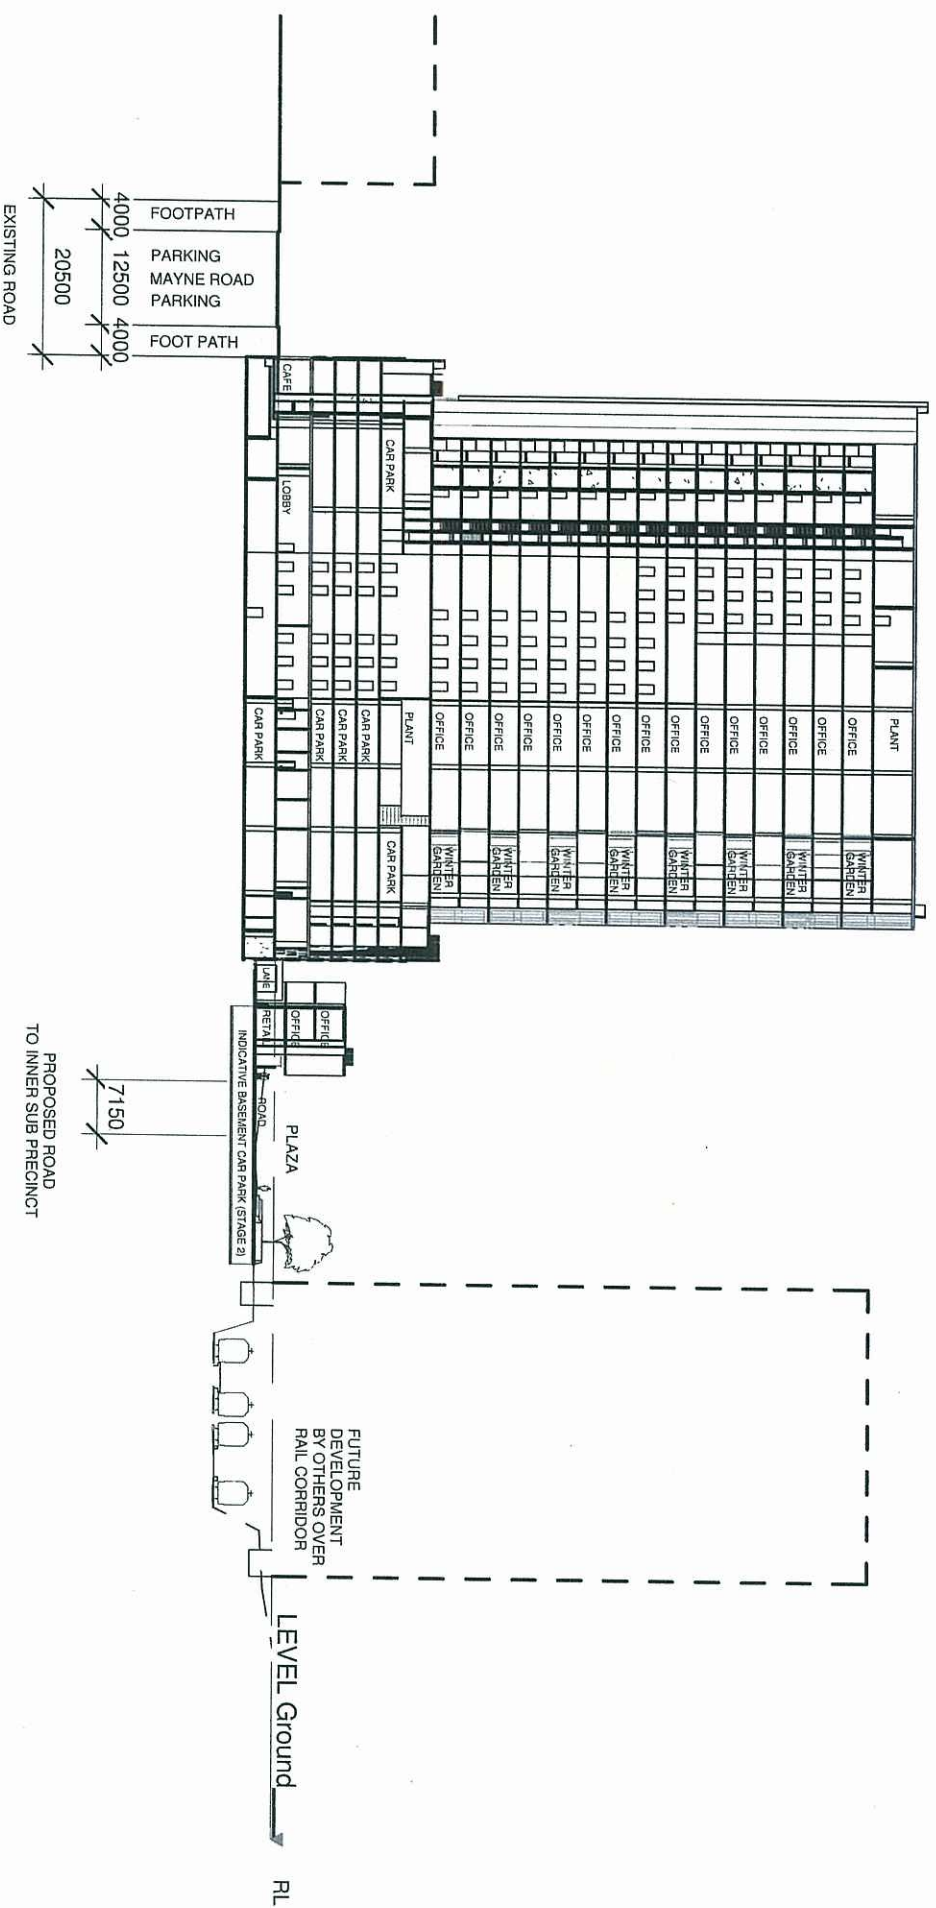

SECTION ALONG HUDD STREET SHOWING MAYNE ROAD AND ABBOTSFORD ROAD 1:1000@A3

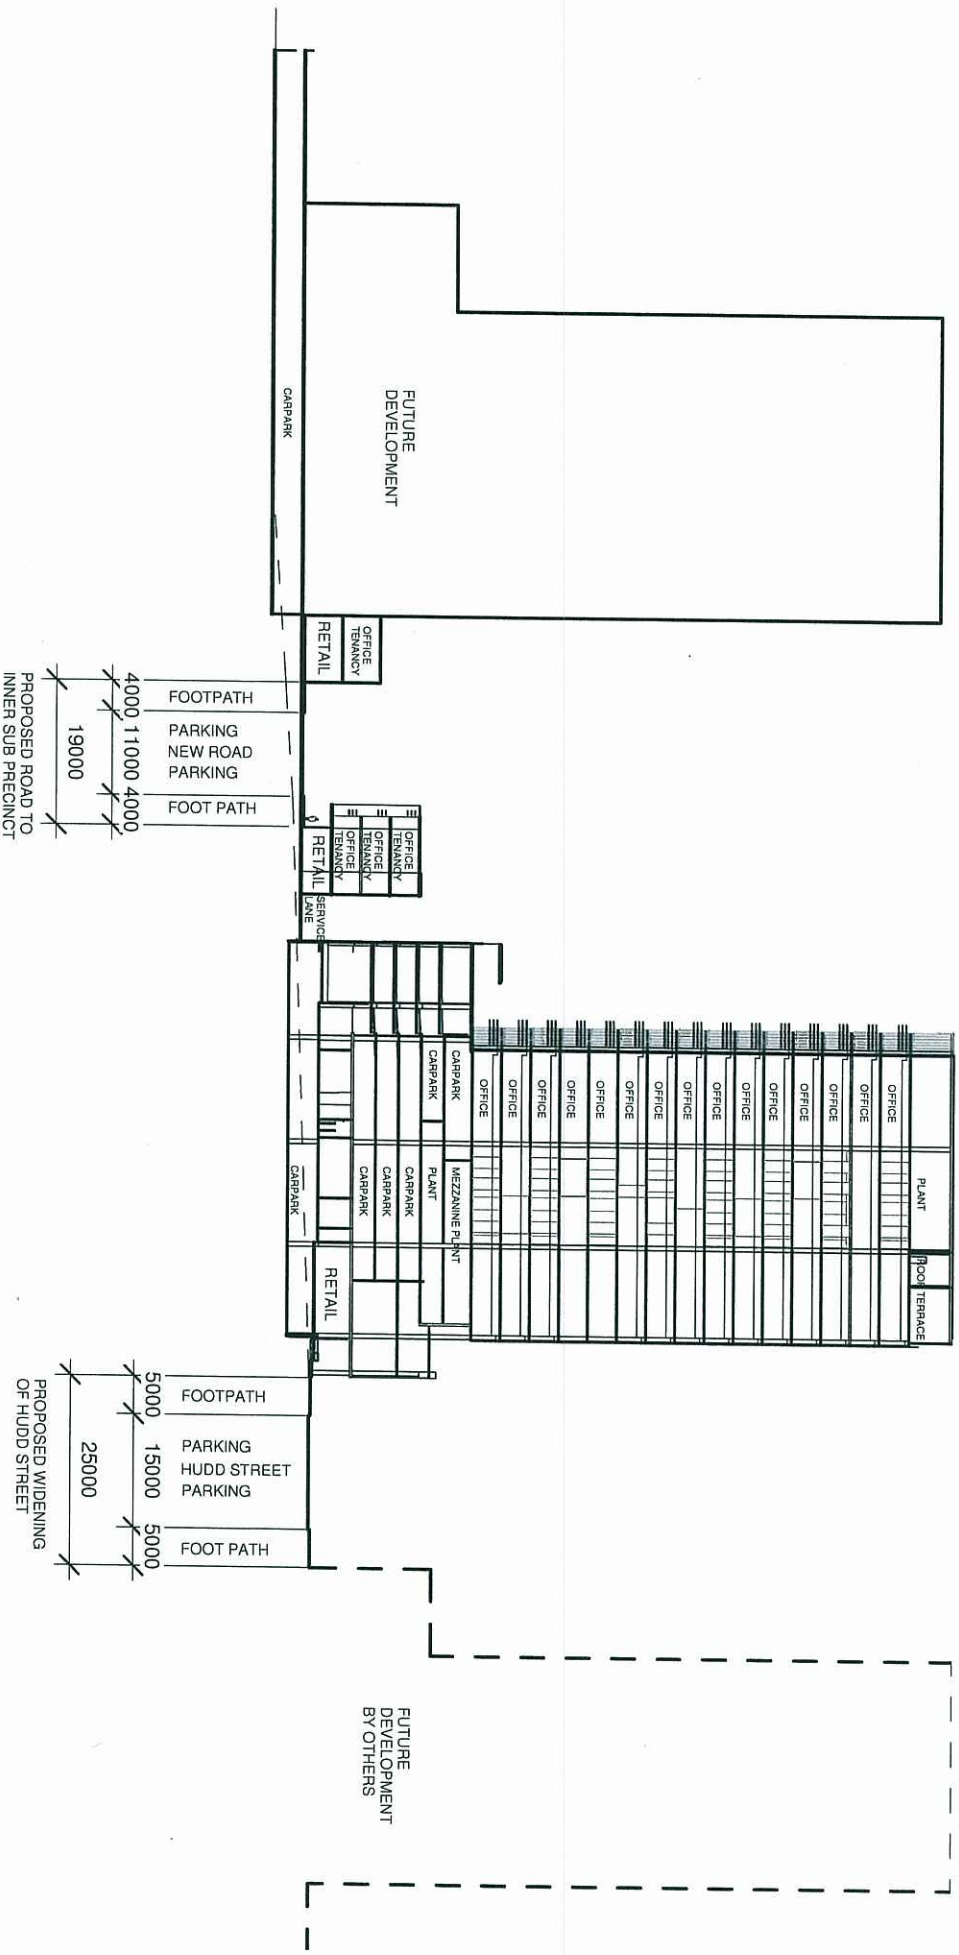

STREET CROSS SECTIONS 1:1000@A3

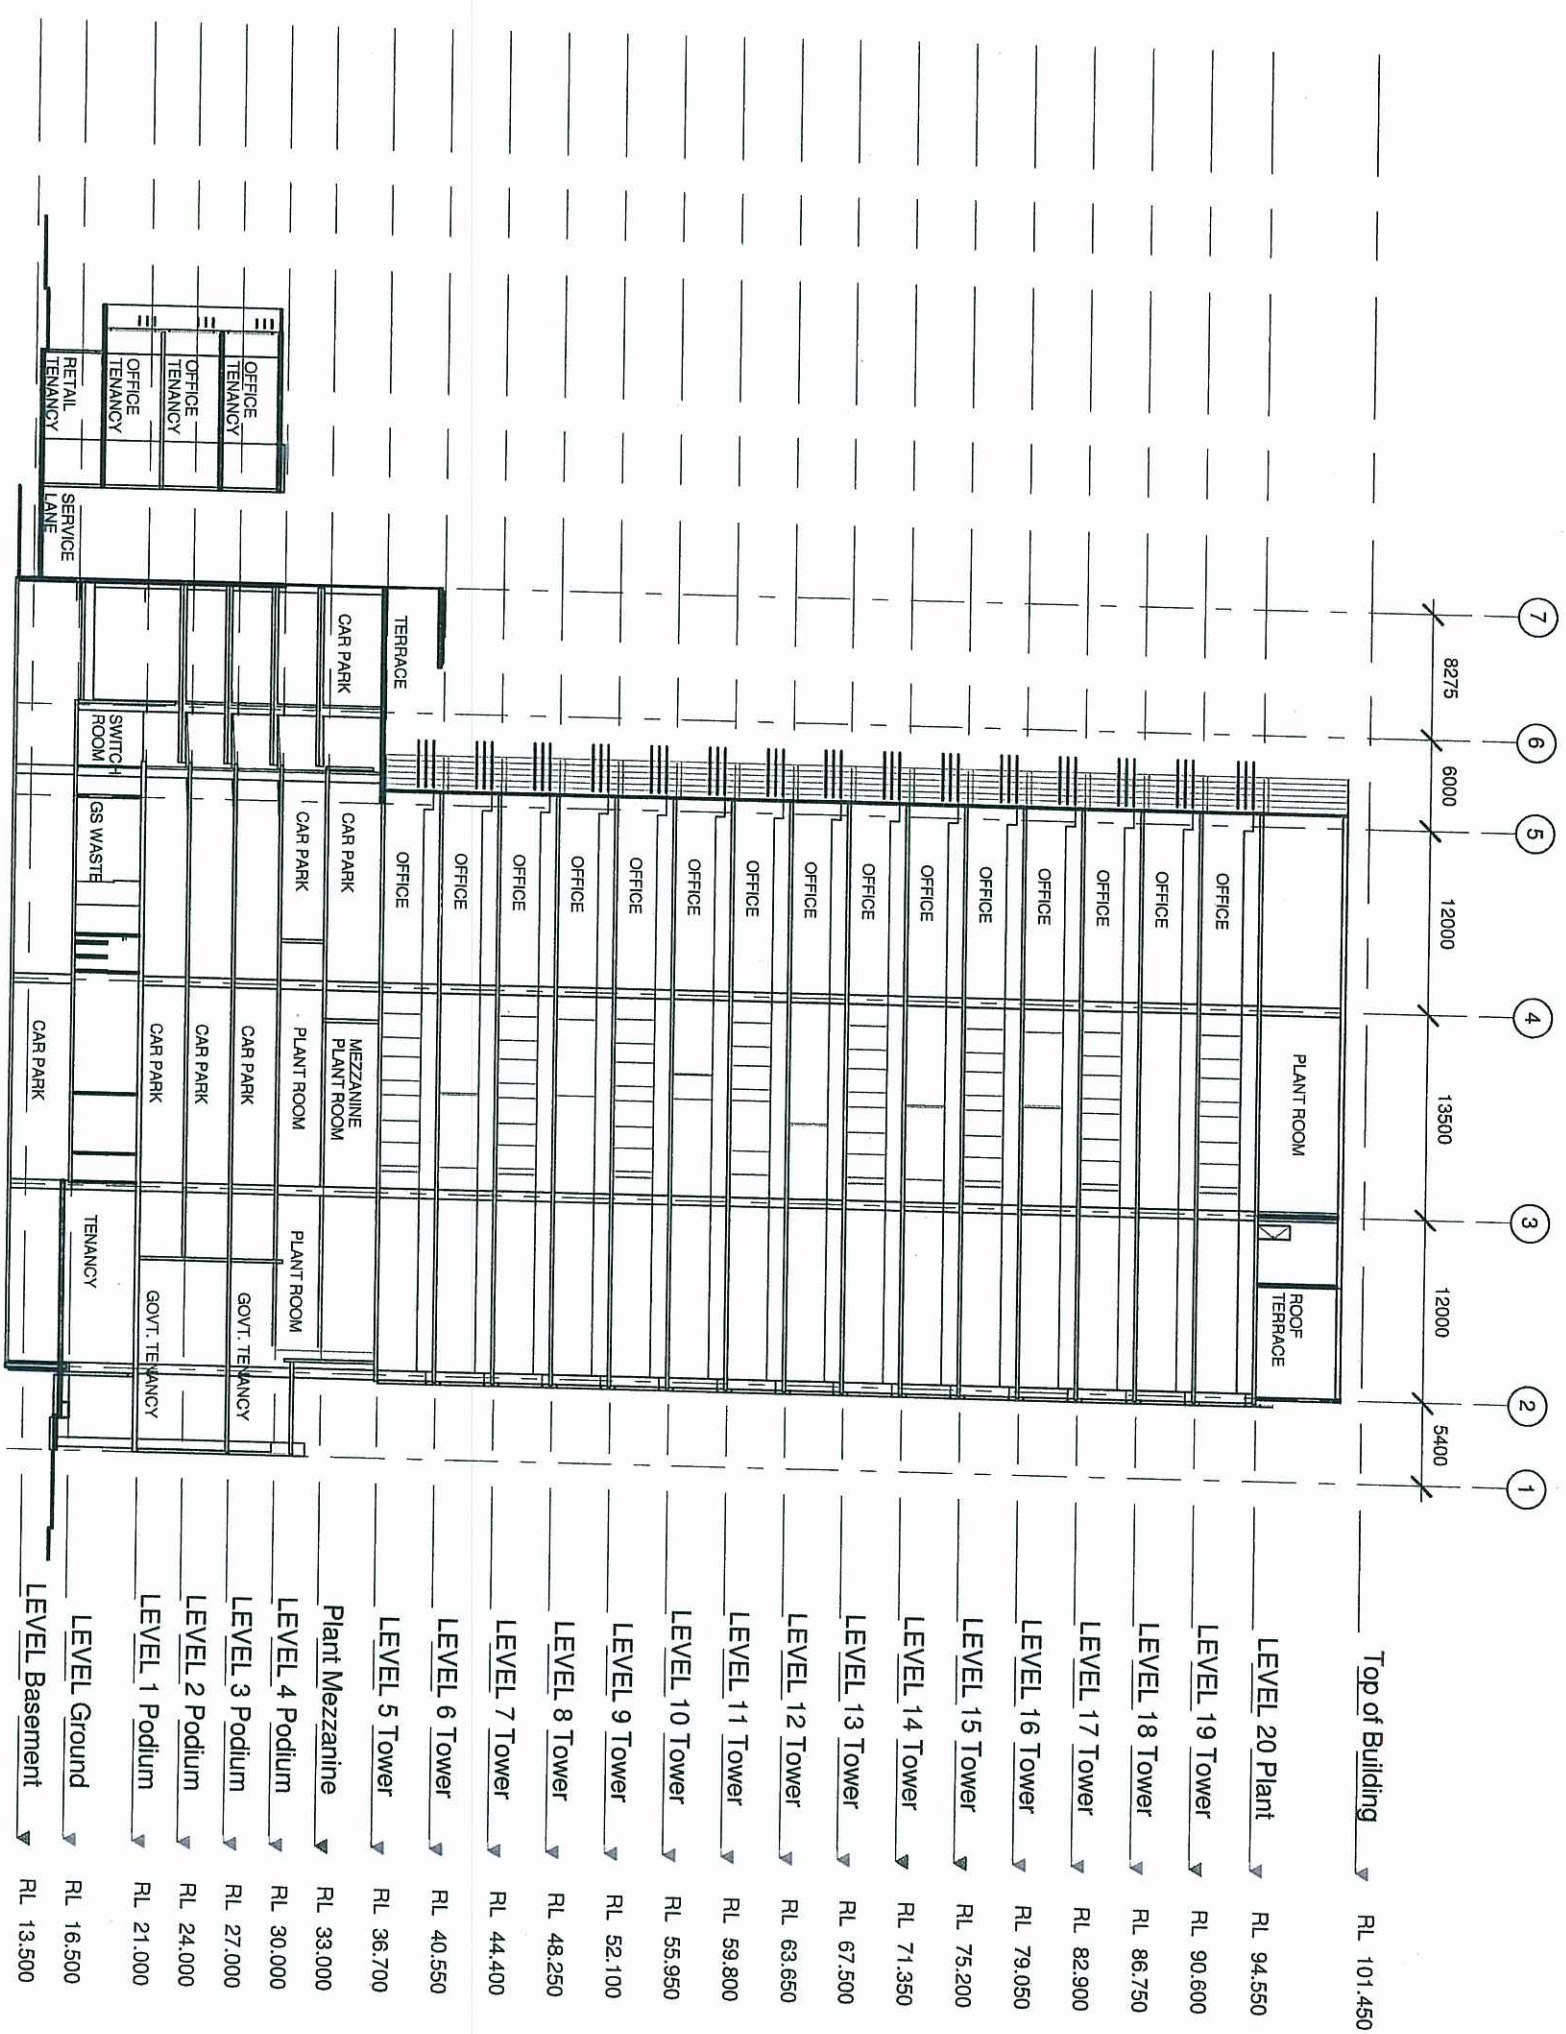

(A) (B) (C) (D) (E) (F) (G) (H) (I) (J)

