

PROJECT NAME


MOUNTAIN RIDGE

OVERALL

RP DESCRIPTION
Lot 6 RP193185
& Lot 9 SP203507

CLIENT

MOUNTAIN RIDGE ROAD PTY/LTD


NORTH

0 15 30 45 60 75m
Scale 1:1500 - A1 (1:3000 - A3)





ISSUES	DATE
TENDER	
COUNCIL	
CONSTRUCTION	

B	17-01-18	SERVICES EXTENDED TO NORTHERN LOTS
A	12-10-17	FOR SUBMISSION
PRE DATE		AMENDMENT

COPYRIGHT IS VESTED IN MORTONS URBAN SOLUTIONS AND WRITTEN CONSENT IS REQUIRED PRIOR TO REPRODUCTION.
COPYRIGHT MORTONS URBAN SOLUTIONS 2000.
DO NOT SCALE FROM THIS DRAWING.


ALL DRAWINGS ARE TO BE READ IN CONJUNCTION WITH 001-NOTES AND 002-LEGEND

ASSOCIATED CONSULTANTS

DRAWING TITLE


PERLIMINARY
COMBINED
SERVICES KEYPLAN


MORTONS
urban solutions
Urban & Regional Planning
Civil Engineering
Project Coordination

MUS Pty Ltd T/As:
Mortons-Urban Solutions
ABN 39 116 375 065
mortons@urbansolutions.net.au
www.urbansolutions.net.au
Tel 07 5571 1099
Fax 07 5571 1088

Postal Address
PO Box 2484
Southport QLD 4215

Gold Coast Office
Suite 9, 19 Short St
Southport QLD 4215

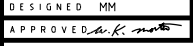DESIGNED MM	DRAWN CB
APPROVED 	PER 4706 DATE 09-10-17
DRAWING NUMBER	AMEND.
29301-ALL-S006	B

Approval no: DEV2017/887
Date: 4 May 2018



PROVIDE WATER AND SEWER CONNECTION
POINTS FOR LOT 3 RP133386 AND LOT 5
RP193185 AT THEIR PROPERTY BOUNDARY

PROJECT NAME

MOUNTAIN
RIDGE

OVERALL
RP DESCRIPTION
Lot 6 RP193185
& Lot 9 SP203507

C L I E N T

**MOUNTAIN
RIDGE ROAD**
PTY / LTD



0 7.5 15 22.5 30 37.5m
Scale 1:750 - A1 (1:1500 - A3)

ISSUES	DATE	
TENDER		
COUNCIL		
CONSTRUCTION		

B	17-01-18	SERVICES EXTENDED TO NORTHERN LOTS			
A	12-10-17	FOR SUBMISSION			
P R E	D A T E		A M E N D M E N T		

DO NOT SCALE FROM THIS DRAWING.

ALL DRAWINGS ARE TO BE READ IN CONJUNCTION
WITH 001-NOTES AND 002-LEGEND

ASSOCIATED CONSULTANTS



D R A W I N G T I T L E

PERLIMINARY
COMBINED
SERVICES PLAN
SHEET 1 OF 4



MUS Pty Ltd T/As: **Postal Address**
Mortons-Urban Solutions **PO Box 2484**
ABN: 39 116 375 065 **Southport QLD 4215**

mortons@urbansolutions.net.au
www.urbansolutions.net.au


Gold Coast Office
Suite 9, 19 Short St
Southport QLD 4215

Tel 07 5571 1099
Fax 07 5571 1088

DESIGNED	MM	DRAWN	CB
APPROVED		DATE	00.10.17

APPROVED <i>W.K. [Signature]</i>	RFE# 4706	DATE 09-10-17
DRAWING NUMBER 29301-ALL-S007		AMEND B


Approval no: DEV2017/887
Date: 4 May 2018

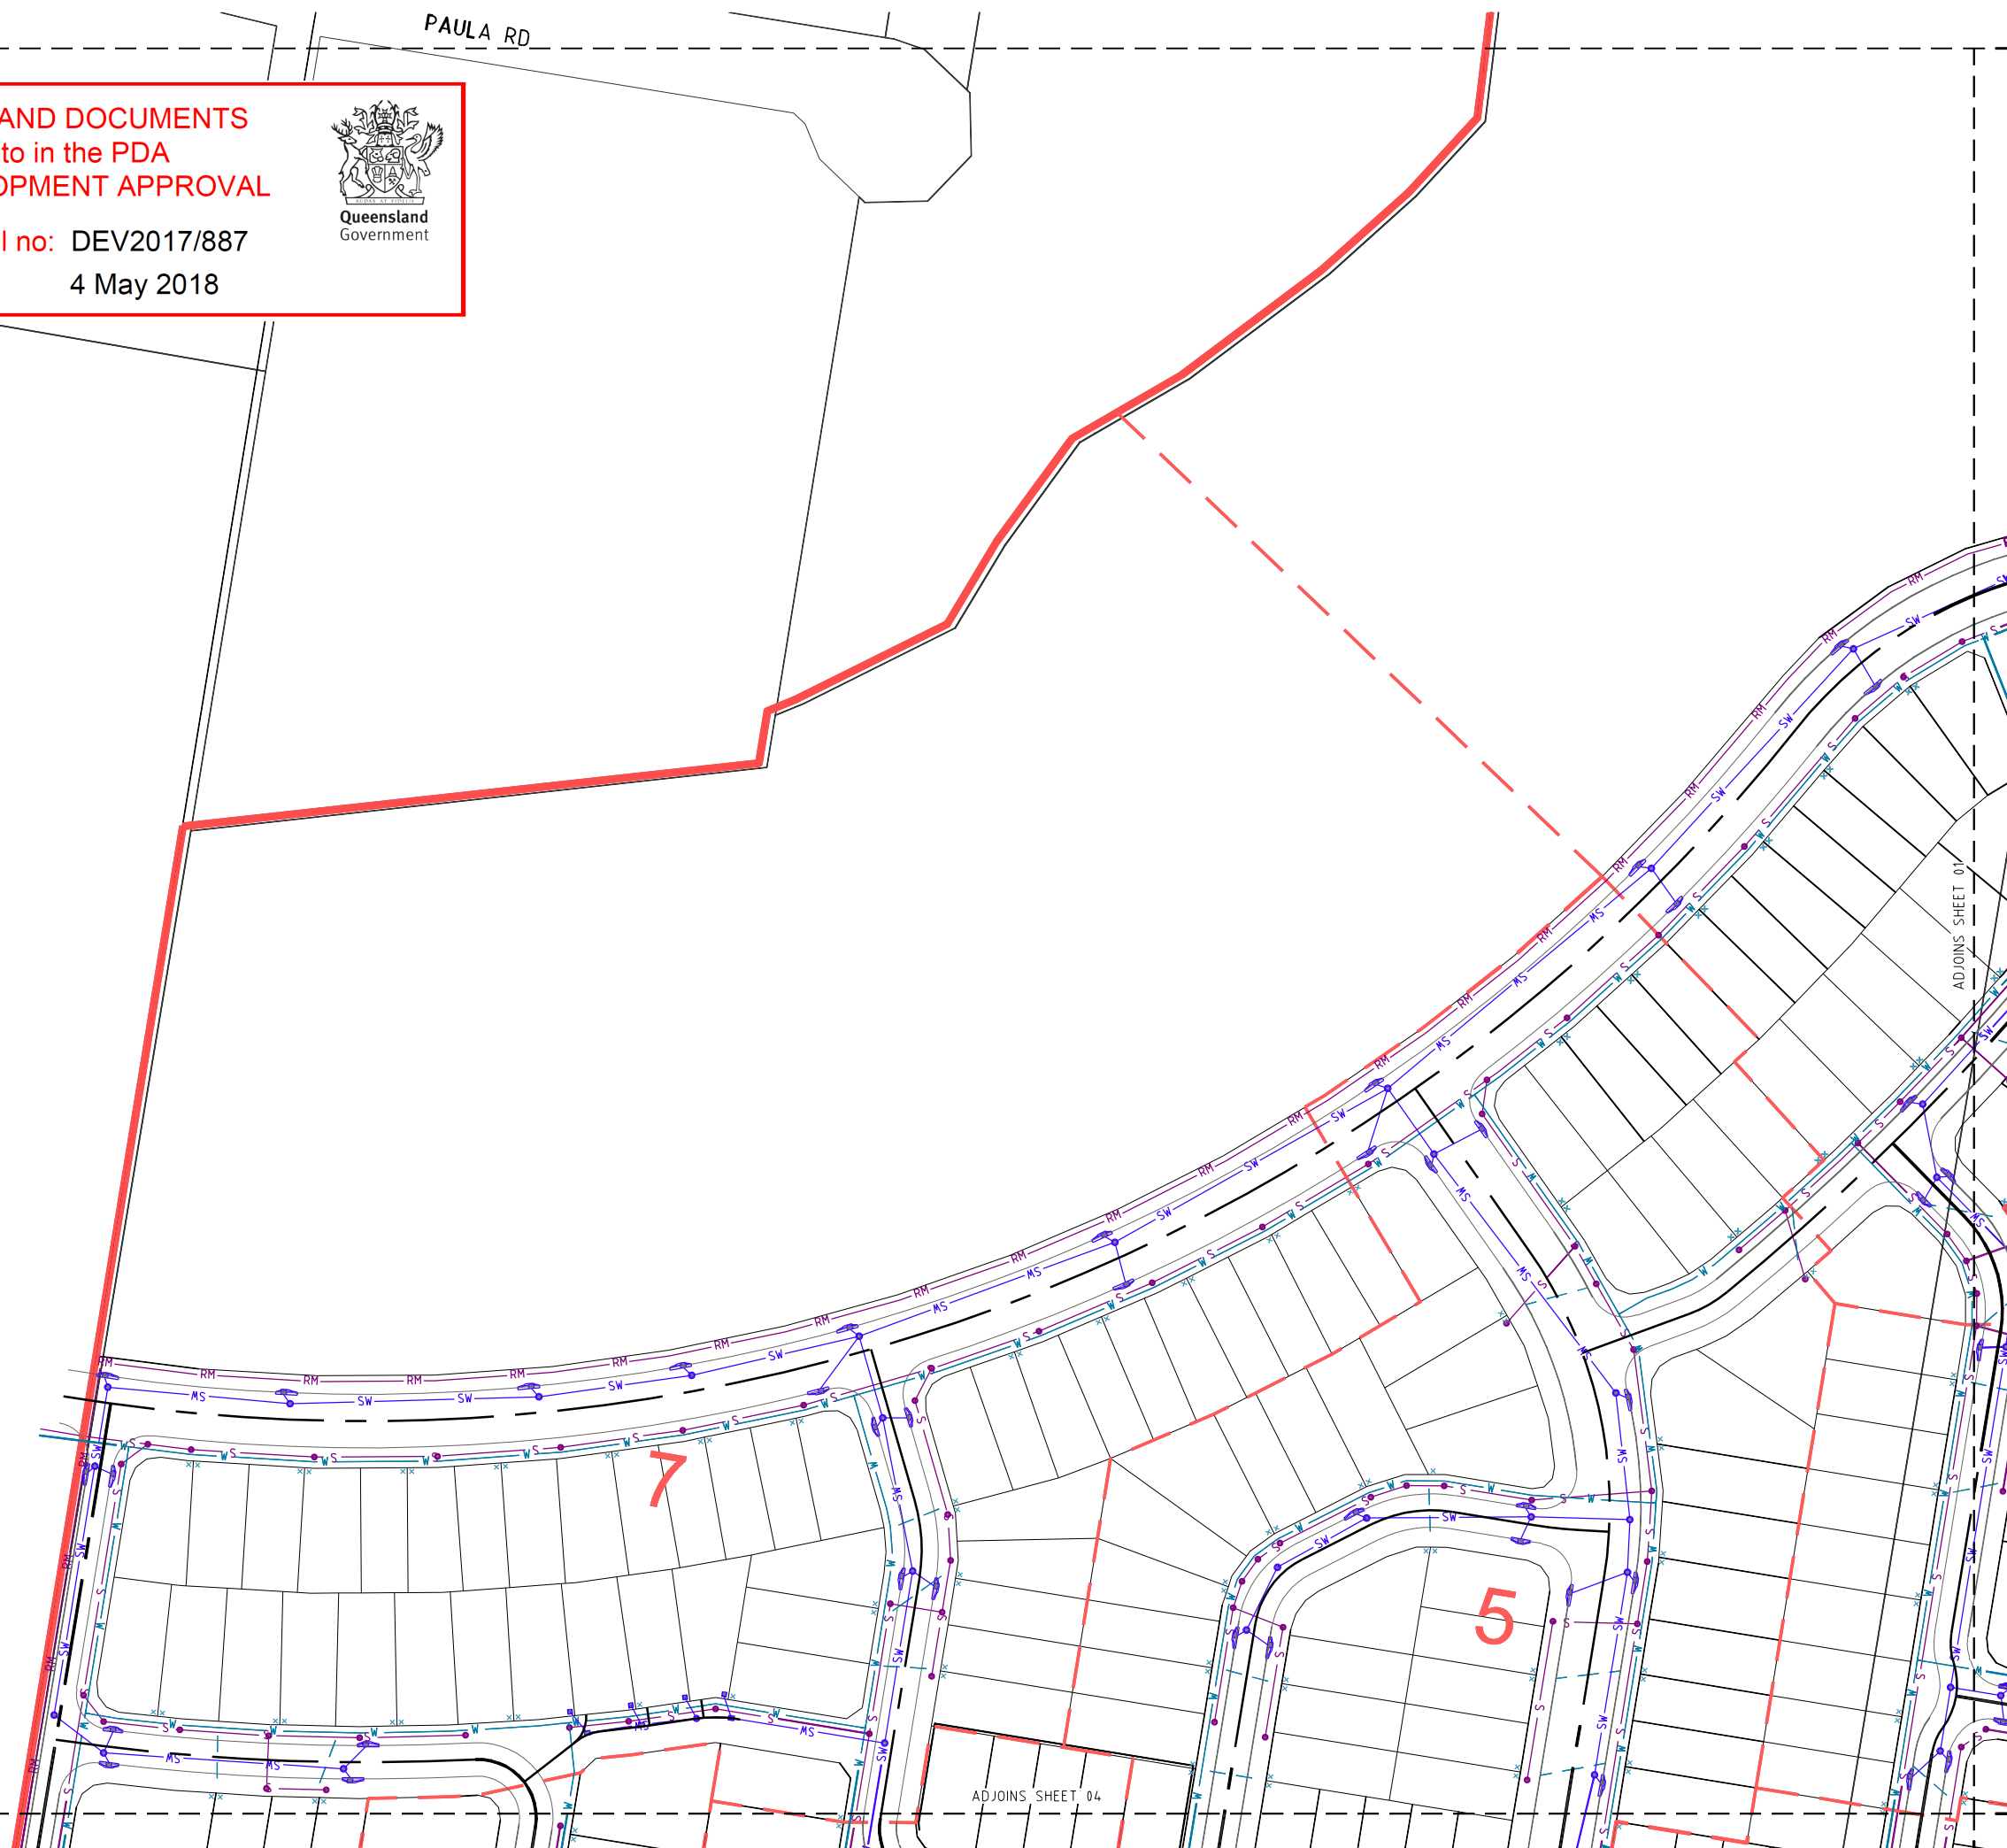

MUS Pty Ltd T/As: Postal Address
Mortons-Urban Solutions PO Box 2484
ABN 39 116 375 065 Southport QLD 4215
 mortons@urbansolutions.net.au
 www.urbansolutions.net.au
Gold Coast Office
 Suite 9, 19 Short St
 Southport QLD 4215
Tel 07 5571 1099
Fax 07 5571 1088

DESIGNED MM	DRAWN CB
APPROVED <i>[Signature]</i>	DATE 00.10.17

APPROVED <i>W.K. [Signature]</i>	RFEP 4708	DATE 07-10-17
DRAWING NUMBER 29301-ALL-S009		AMEND. A

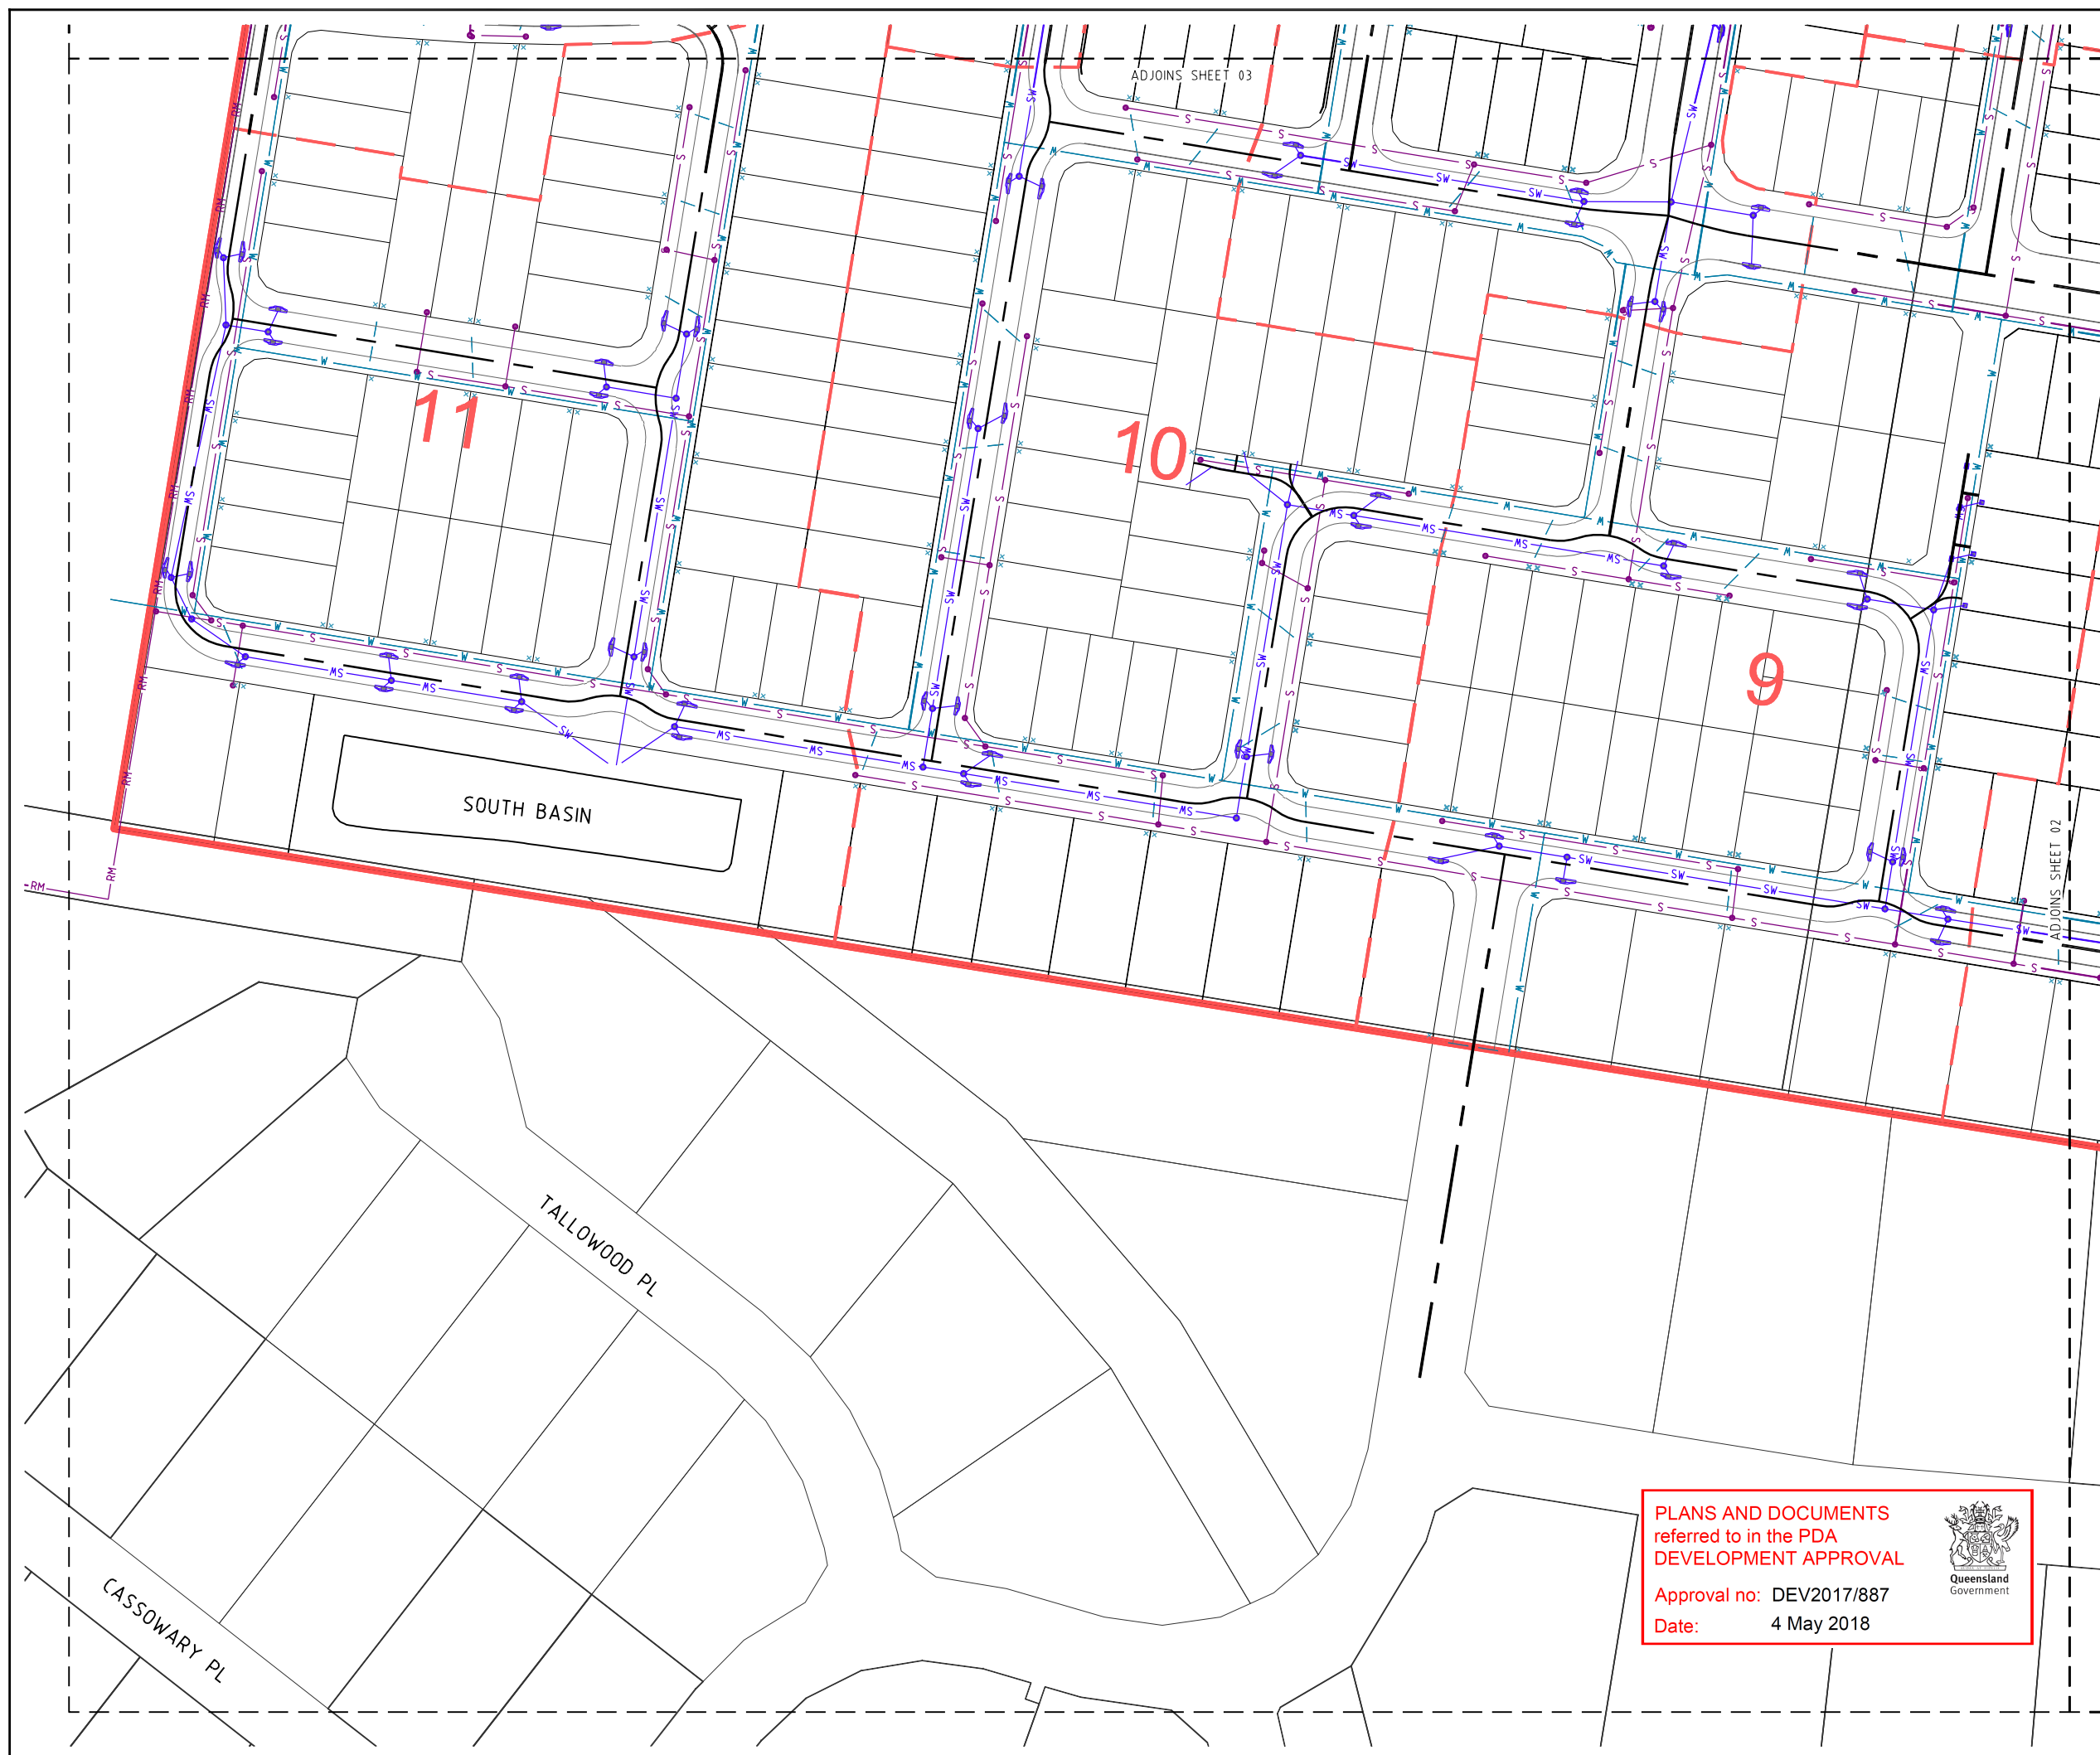

PROJECT NAME

MOUNTAIN RIDGE

OVERALL

RP DESCRIPTION
Lot 6 RP193185
& Lot 9 SP203507

CLIENT

MOUNTAIN RIDGE ROAD PTY / LTD



0 7.5 15 22.5 30 37.5m
Scale 1:750 - A1 (1:1500 - A3)

ISSUES	DATE
TENDER	
COUNCIL	
CONSTRUCTION	

A	12-10-17	FOR SUBMISSION
PRE DATE		AMENDMENT

COPYRIGHT IS VESTED IN MORTONS URBAN SOLUTIONS AND
WRITTEN CONSENT IS REQUIRED PRIOR TO REPRODUCTION.
COPYRIGHT MORTONS URBAN SOLUTIONS 2000 .
DO NOT SCALE FROM THIS DRAWING.

ALL DRAWINGS ARE TO BE READ IN CONJUNCTION
WITH 001-NOTES AND 002-LEGEND

ASSOCIATED CONSULTANTS



DRAWING TITLE

PERLIMINARY
COMBINED
SERVICES PLAN
SHEET 4 OF 4



MUS Pty Ltd T/As:
Mortons-Urban Solutions
ABN 39 116 375 065
mortons@urbansolutions.net.au
www.urbansolutions.net.au
Tel 07 5571 1099
Fax 07 5571 1088

Postal Address
PO Box 2484
Southport QLD 4215

Gold Coast Office
Suite 9, 19 Short St
Southport QLD 4215

DESIGNED MM	DRAWN CB
APPROVED <i>[Signature]</i>	PEQ 4706 DATE 09-10-17

DRAWING NUMBER
29301-ALL-S010

AMEND.
A

PLANS AND DOCUMENTS
referred to in the PDA
DEVELOPMENT APPROVAL

Approval no: DEV2017/887

Date: 4 May 2018

