



ISO A1 594mm x 841mm

Last saved by: SANSONU\2018.03.07_ Last Pictet: 2018.03.07
Filename: P:\604X\60493780\5_CADD\20-SHEET\SP3B\ST01C60493780_L_P3B_ST01C_DT_903.DWG

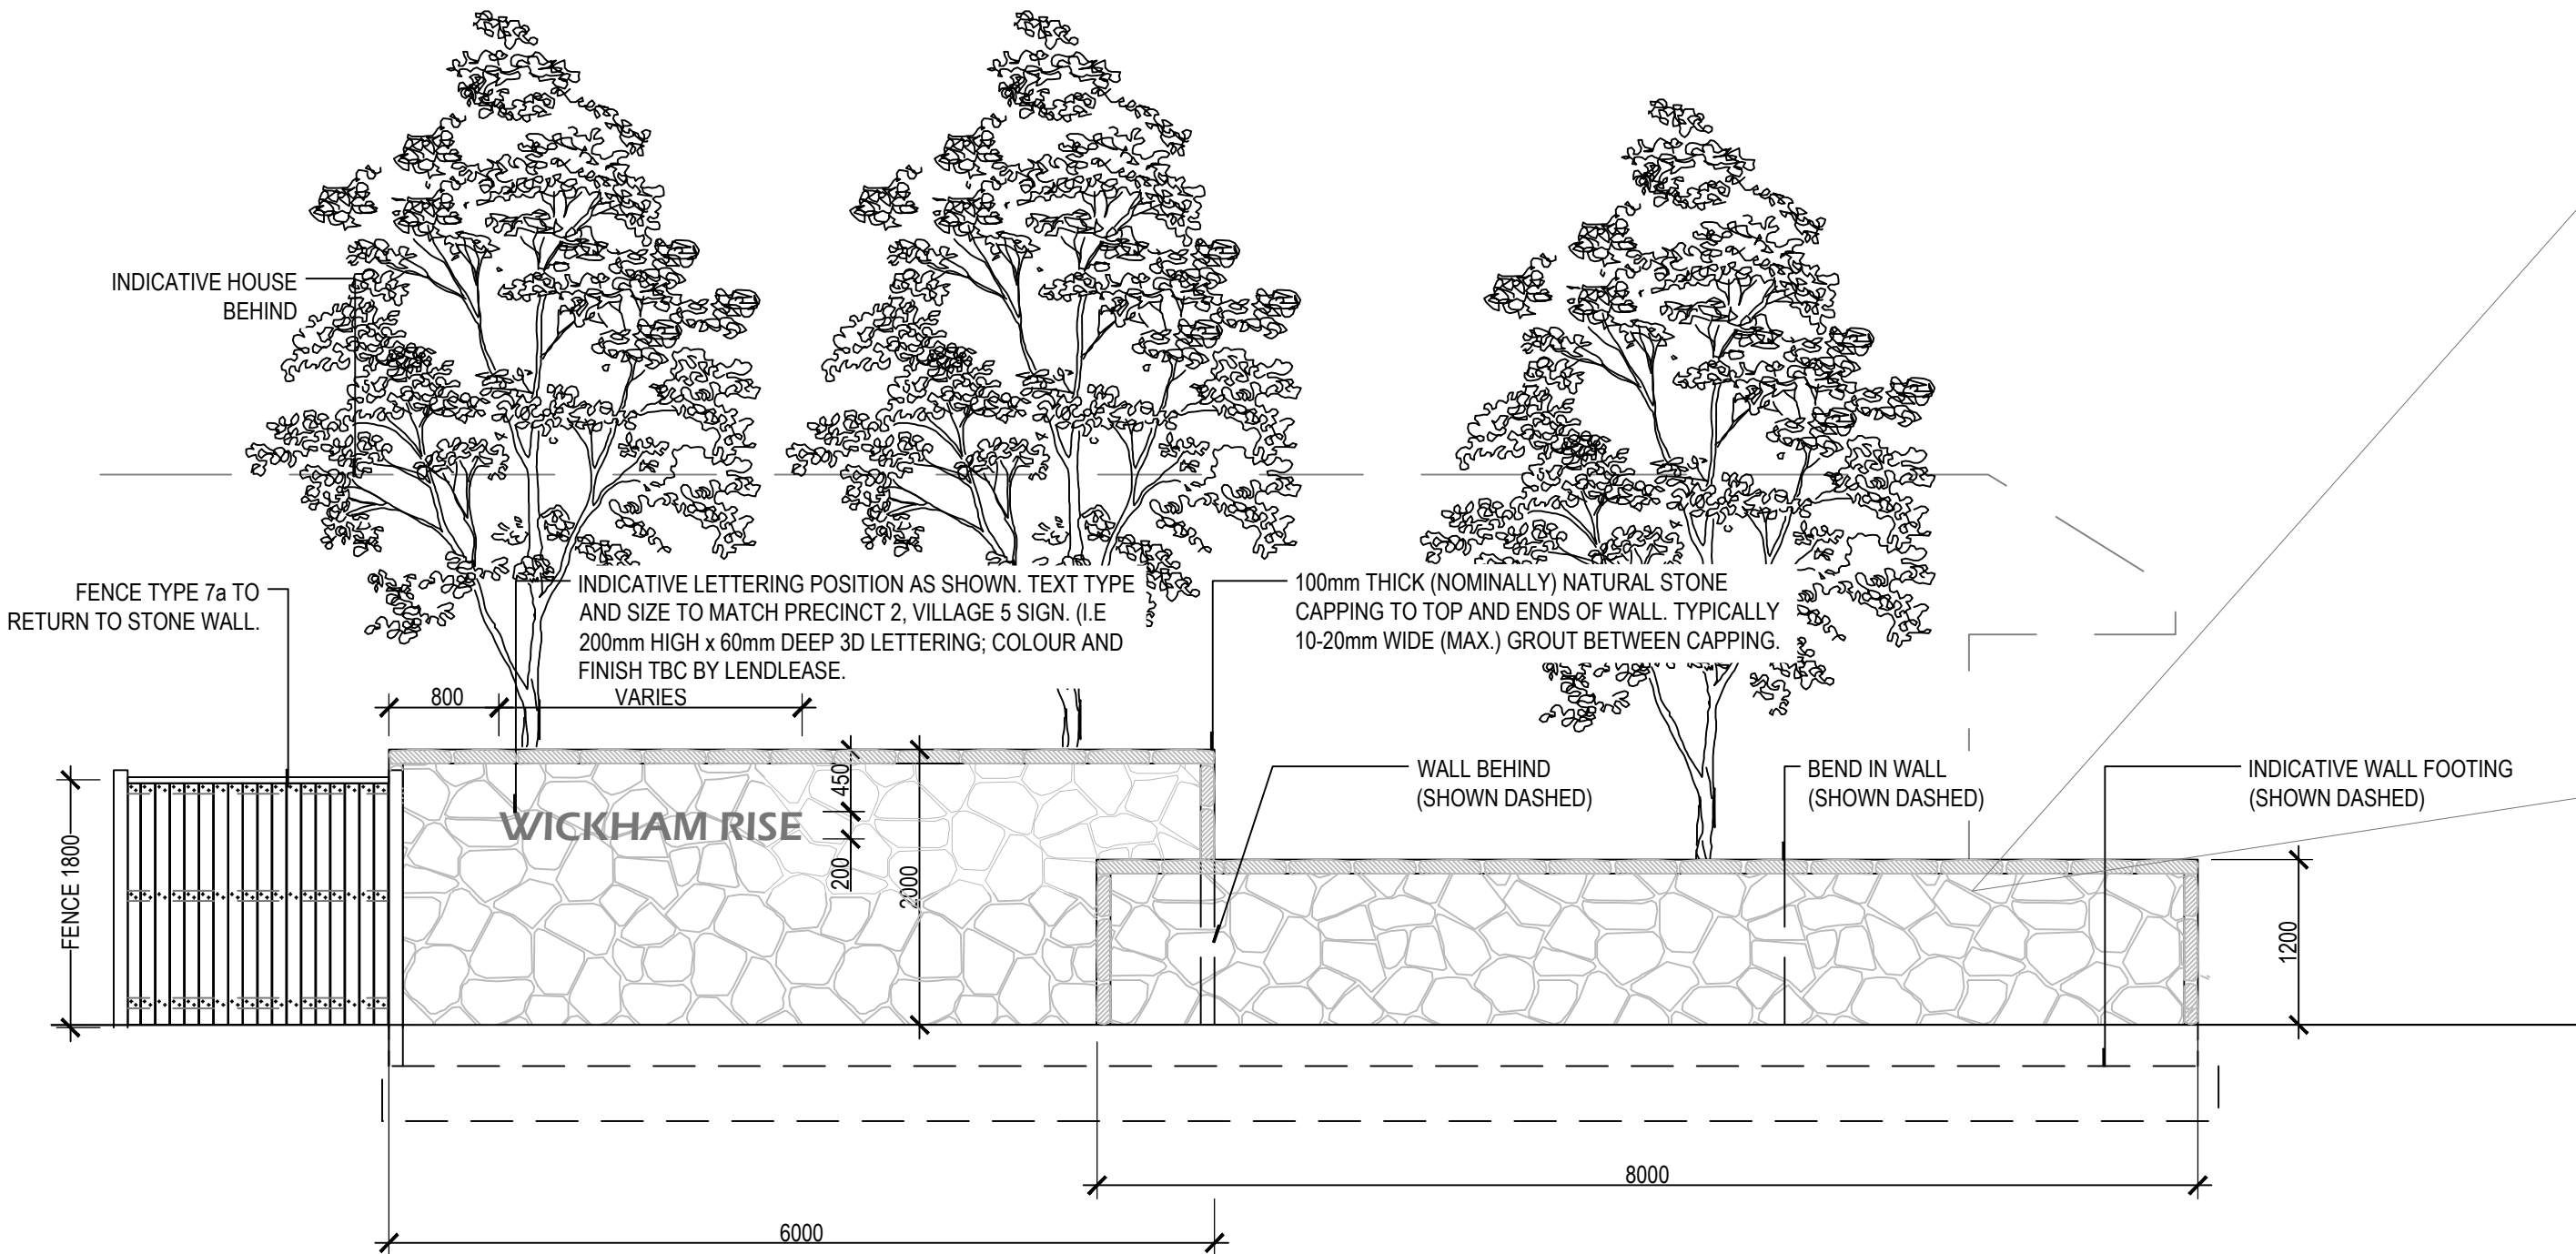

01 | ELEVATION - SIGNAGE WALL ON LOT 288
1:50 at A1

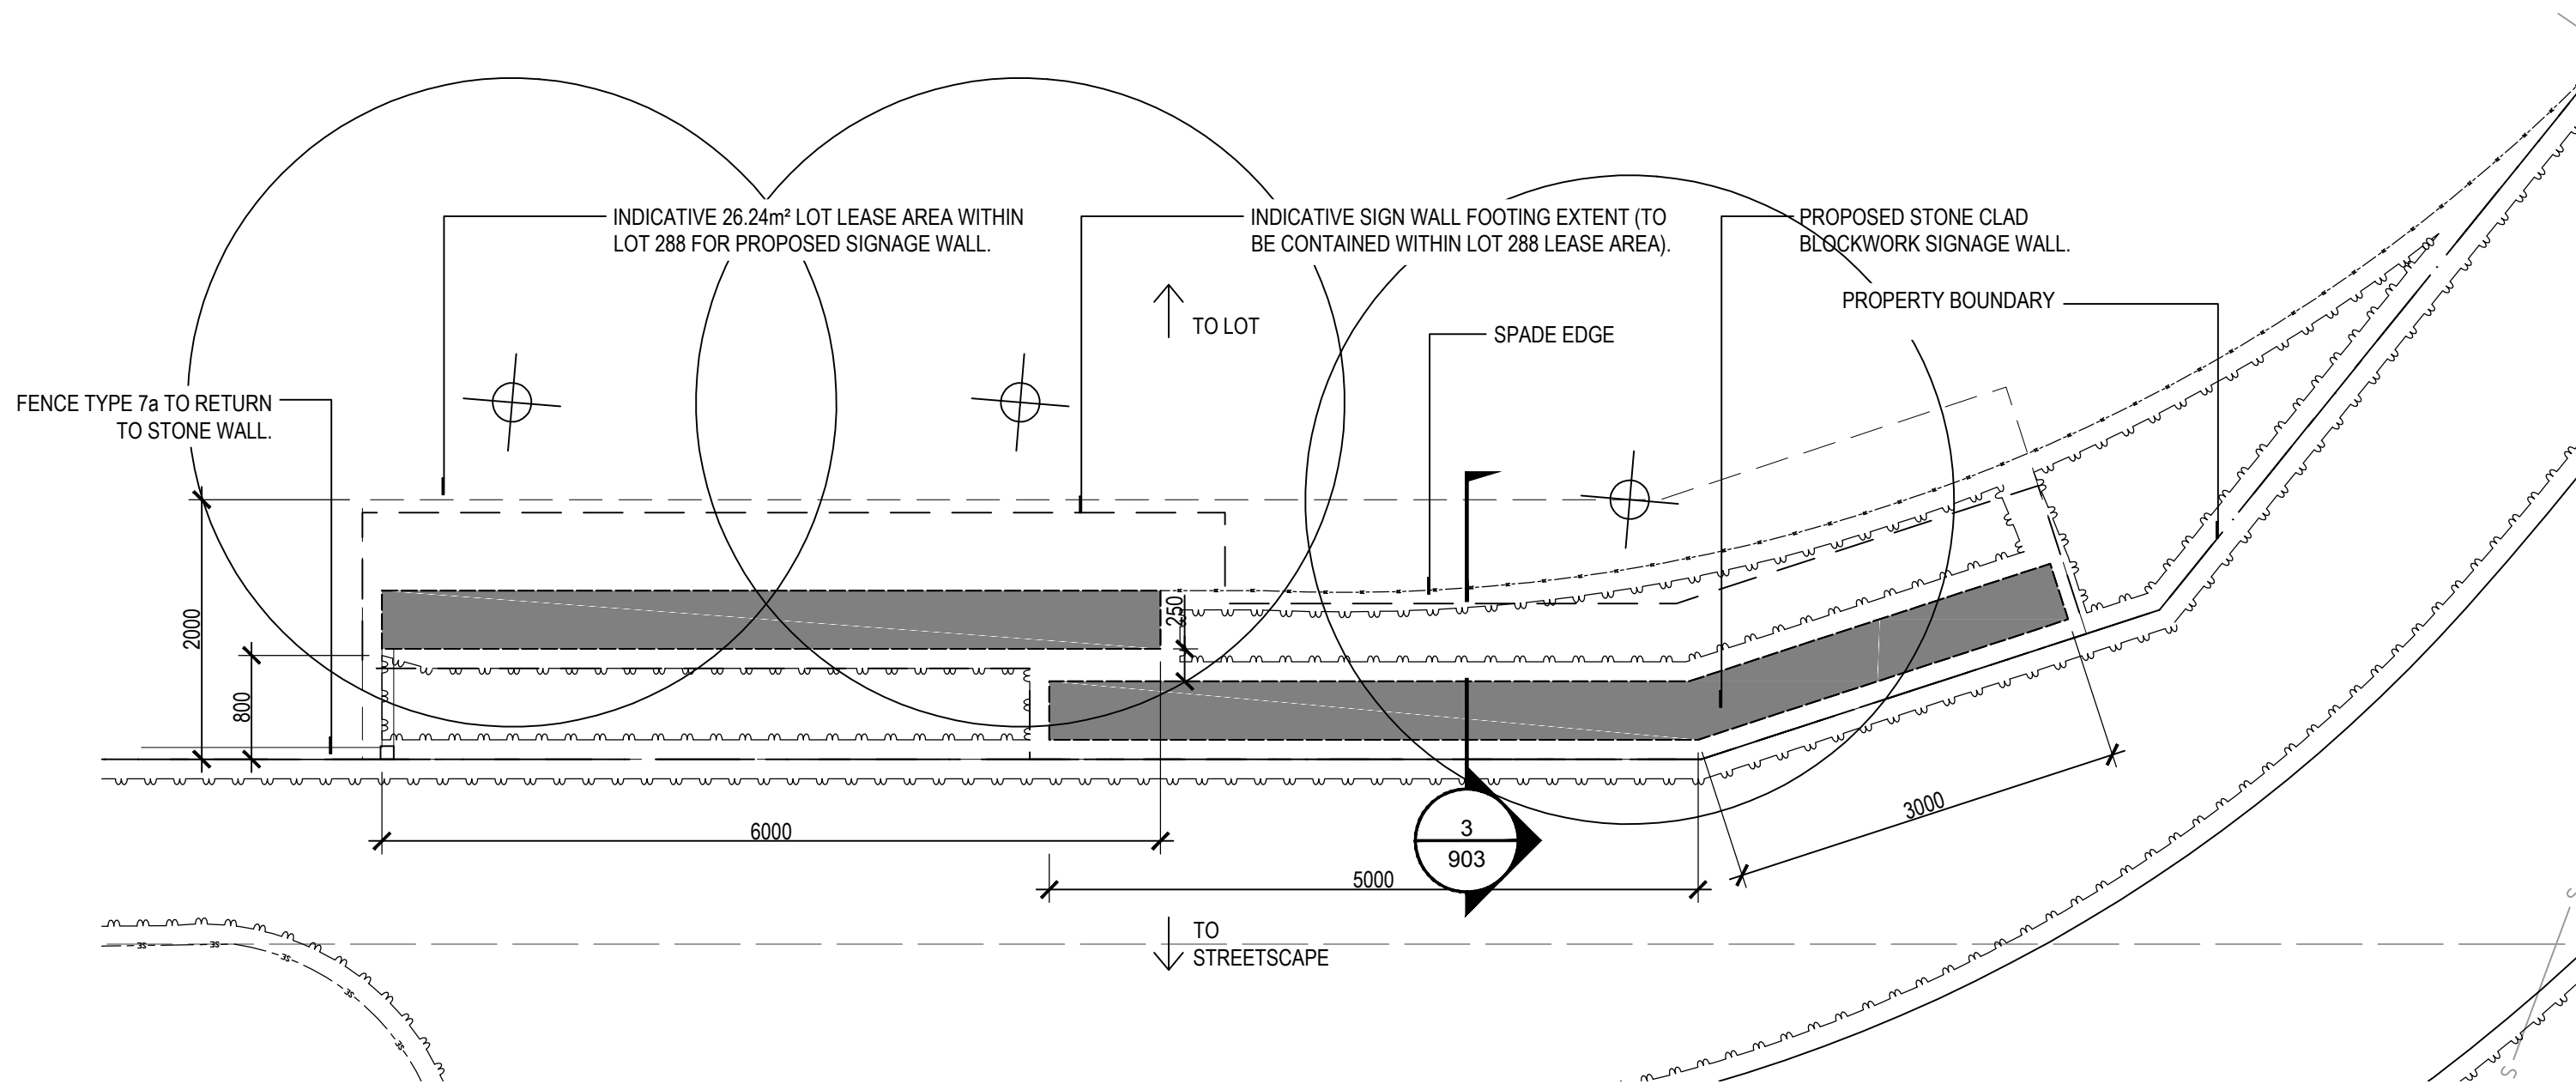

02 | DETAIL PLAN - SIGNAGE WALL ON LOT 288
1:50 at A1




IMAGE - INDICATIVE LETTERING AND STONE FACING

NOTES:

- STRUCTURAL ENGINEERING AND CERTIFICATION OF SIGNAGE WALL TO BE PROVIDED BY LANDSCAPE CONTRACTOR
- ALL STONE AND LETTERING WORKS ARE TO BE EQUAL TO THOSE WORKS COMPLETED FOR THE PRECINCT 2, VILLAGE 5 WORKS PREVIOUSLY.
- A SAMPLE OF STONE CLADDING AND CAPPING TO BE PROVIDED BY THE CONTRACTOR FOR CLIENT APPROVAL.
- ALL SIGN AND ASSOCIATED FOOTING WORKS TO BE CONTAINED WITHIN LOT 288 LEASE AREA.

PLANS AND DOCUMENTS
referred to in the PDA
DEVELOPMENT APPROVAL

Approval no: DEV2016/821/12
Date: 17 May 2018

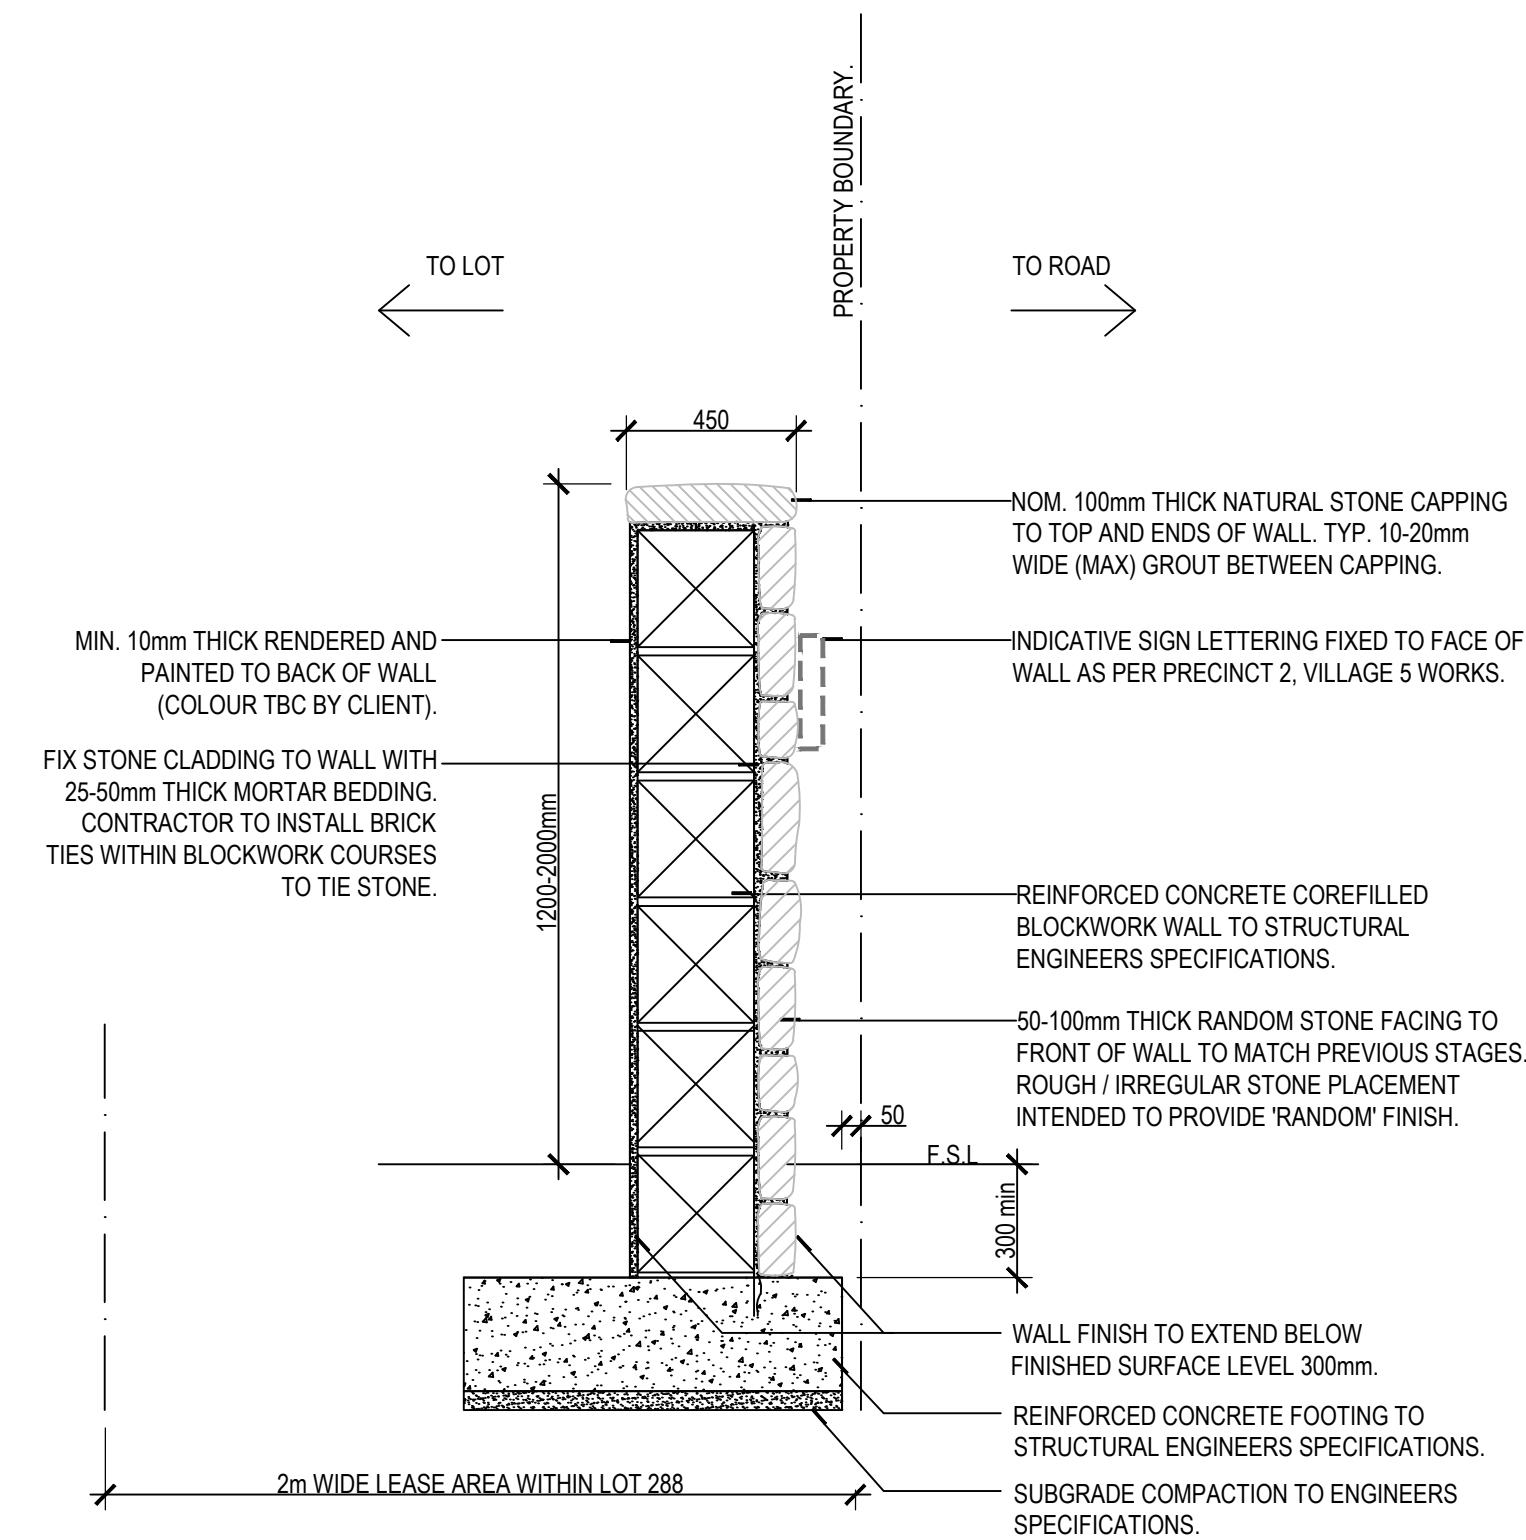

03 | TYPICAL SECTION - SIGNAGE WALL ON LOT 288
1:20 at A1

AECOM

PROJECT

Yarrabilba
Precinct 3b
Stage 01c
Landscape Works

CLIENT

Lendlease Communities
PTY LTD.

Kingsgate, Level 4, 2 King Street
Bowen Hills, QLD, 4001
3027 3000 tel

CONSULTANT

AECOM Australia Pty Ltd
A.B.N 20 093 846 925
www.aecom.com

je

PROJECT MANAGEMENT INITIALS

JS	TB	JD
DESIGNER	CHECKED	APPROVED

ISSUE/REVISION

A/R	DATE	DESCRIPTION
A	06.03.18	FOR CONSTRUCTION ISSUE

0 1.25 2.5 m
DRAWING SCALE
1:50 at A1

0 0.5 1 m
DRAWING SCALE
1:20 at A1

PROJECT NUMBER

60493780

SHEET TITLE

DETAILS

SHEET NUMBER

L_P3B_ST01C_DT_903

This drawing has been prepared for the use of AECOM's client and may not be used, reproduced or relied upon by third parties, except as agreed by AECOM and its client as required by law or for use by governmental reviewing agencies. AECOM accepts no responsibility, and denies any liability whatsoever, to any party that modifies this drawing without AECOM's express written consent. Do not scale this document. All measurements must be obtained from stated dimensions.