



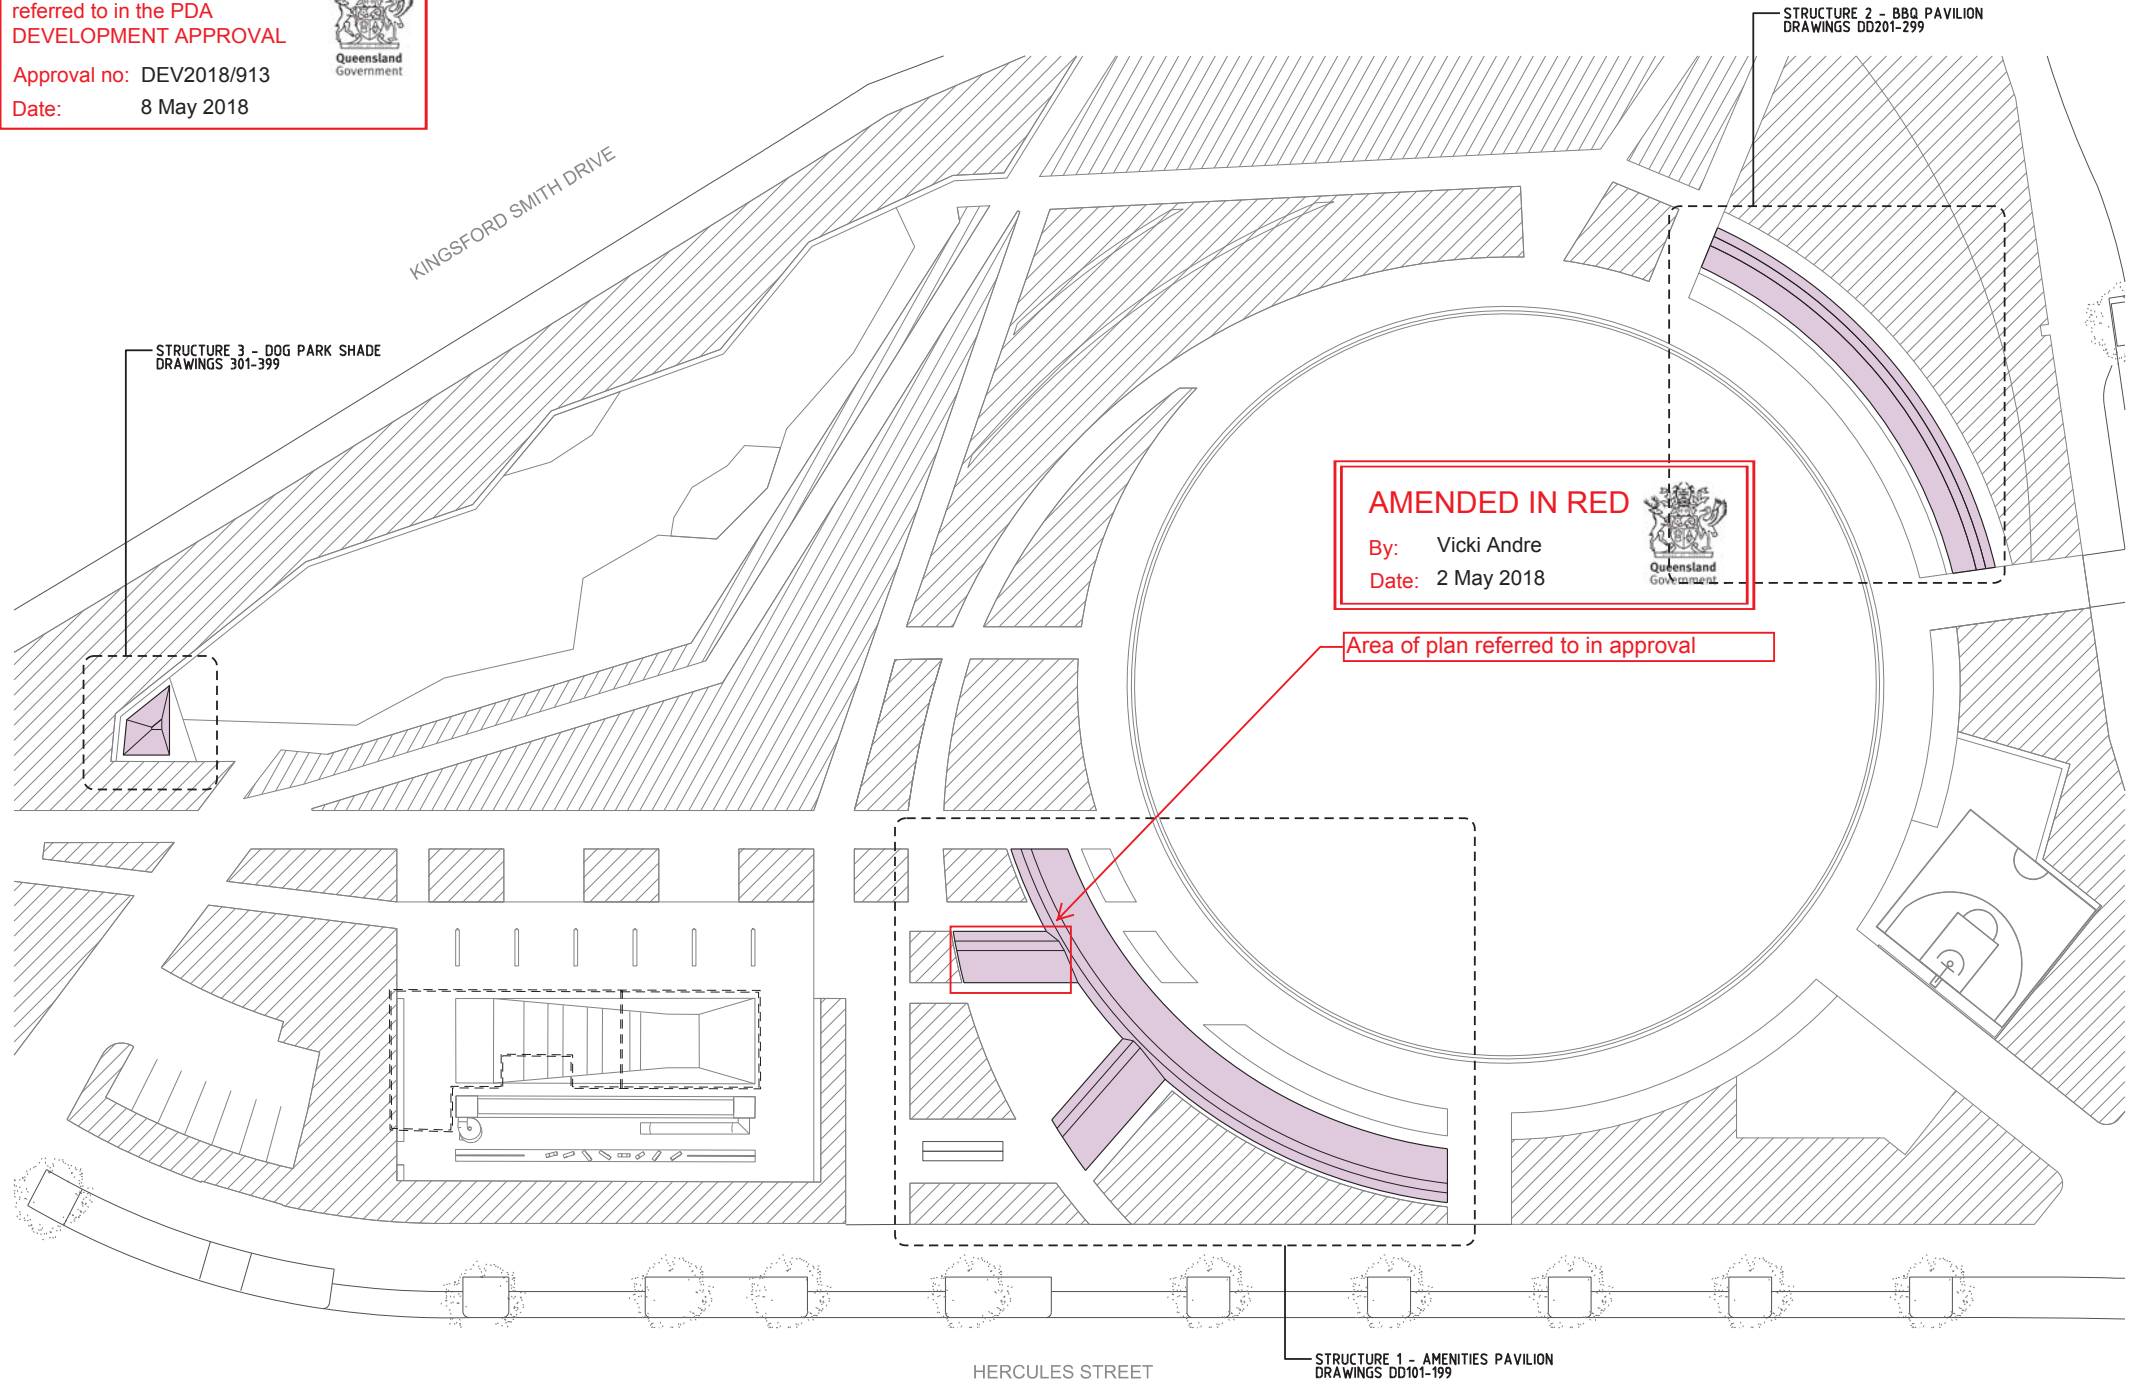

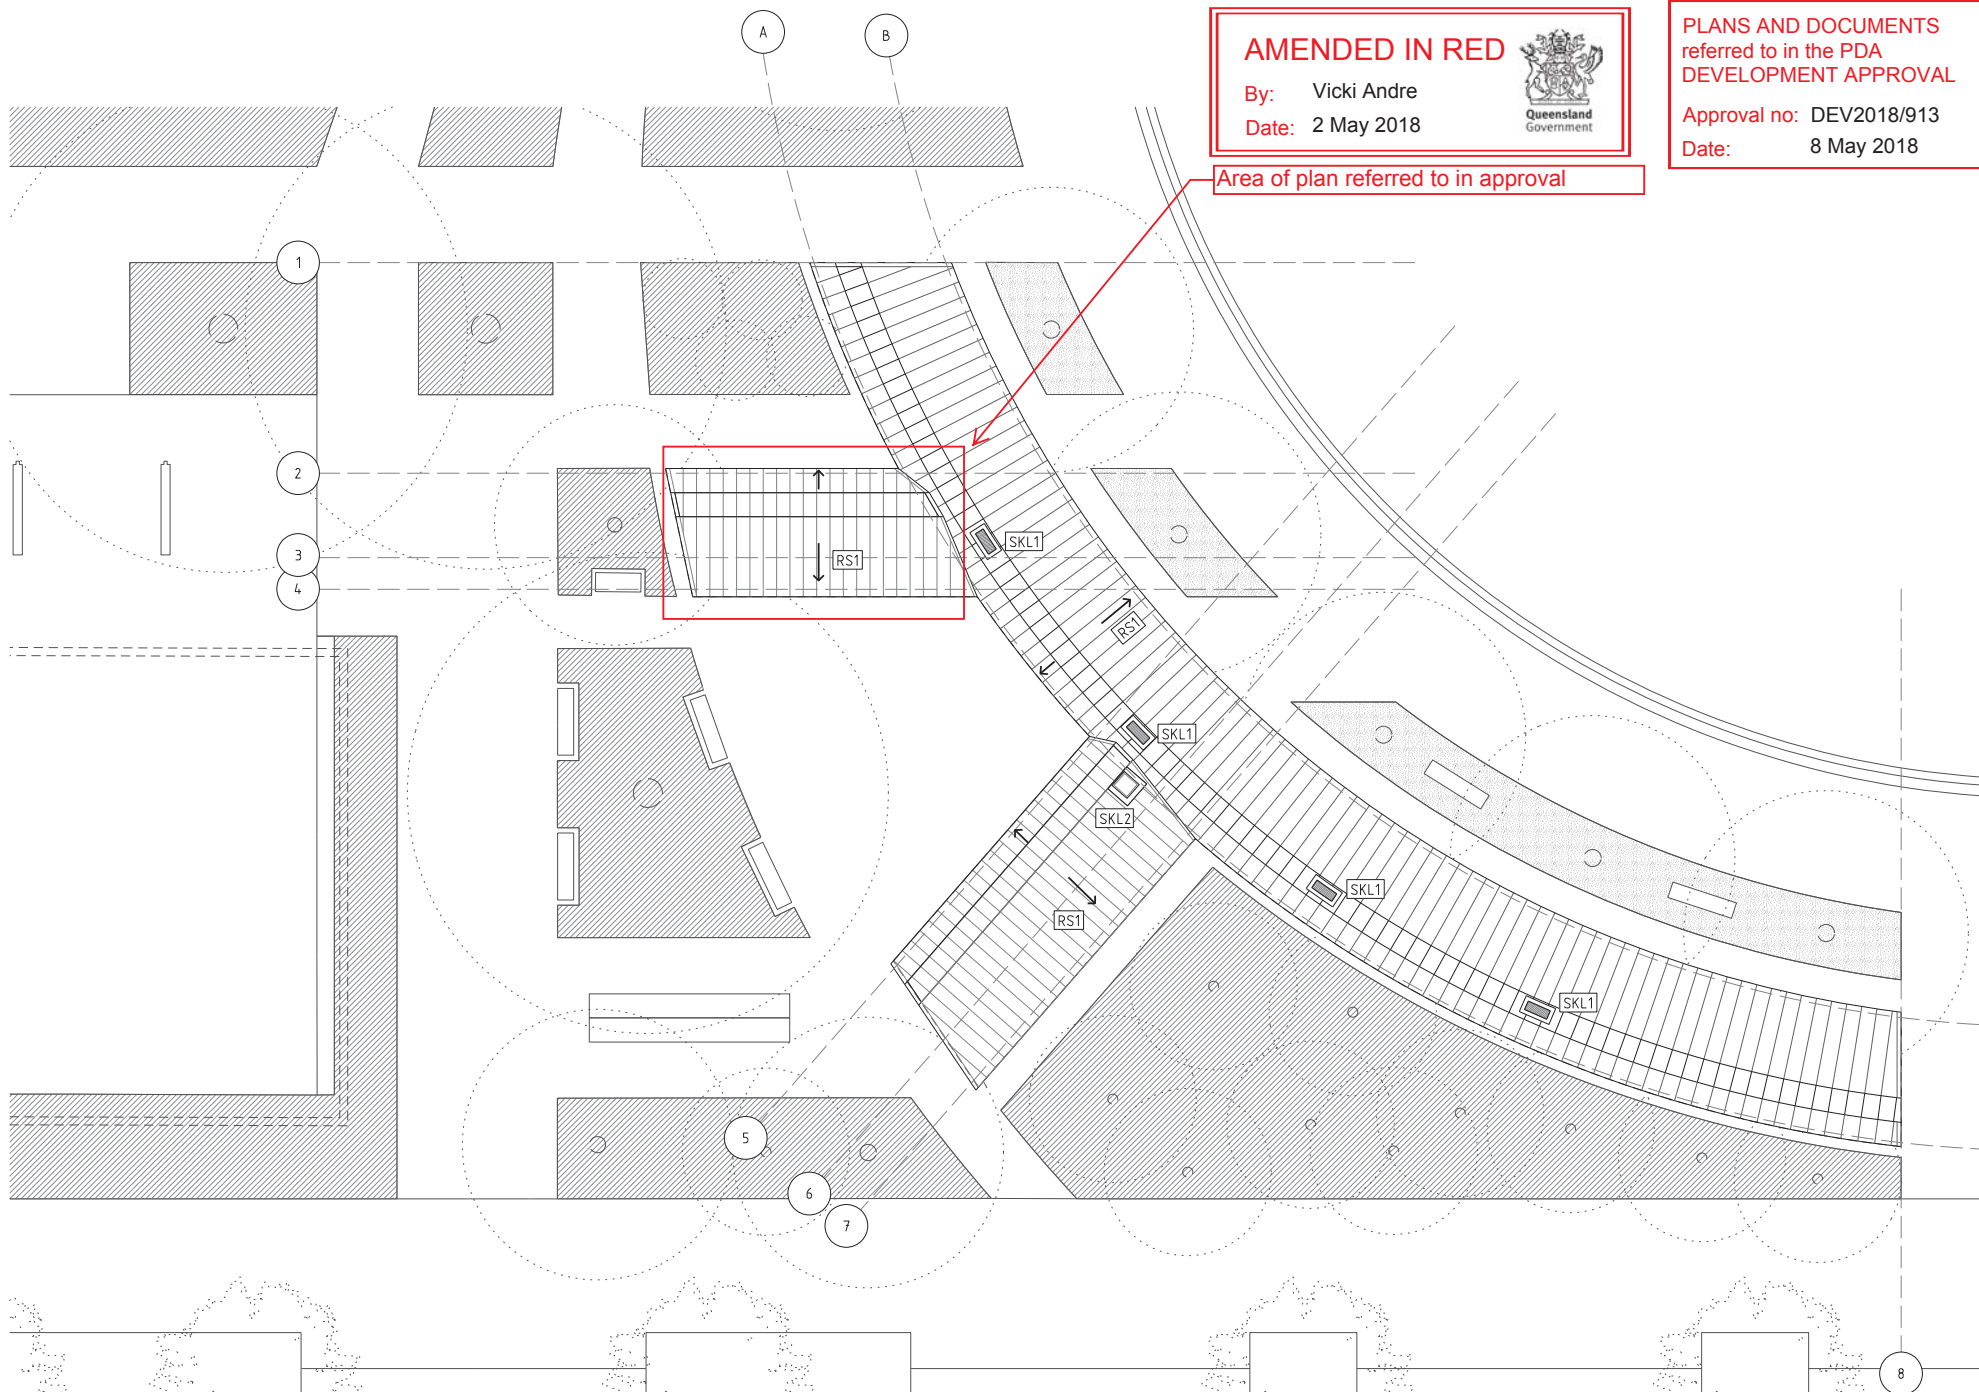

AMENDED IN RED

By: Vicki Andre

Date: 2 May 2018



**PLANS AND DOCUMENTS
referred to in the PDA
DEVELOPMENT APPROVAL**

Approval no: DEV2018/913

Date: 8 May 2018



Area of plan referred to in approval

PLANS AND DOCUMENTS
referred to in the PDA
DEVELOPMENT APPROVAL

Approval no: DEV2018/913

Date: 8 May 2018




AMENDED IN RED

By: Vicki Andre

Date: 2 May 2018



Area of plan referred to in approval

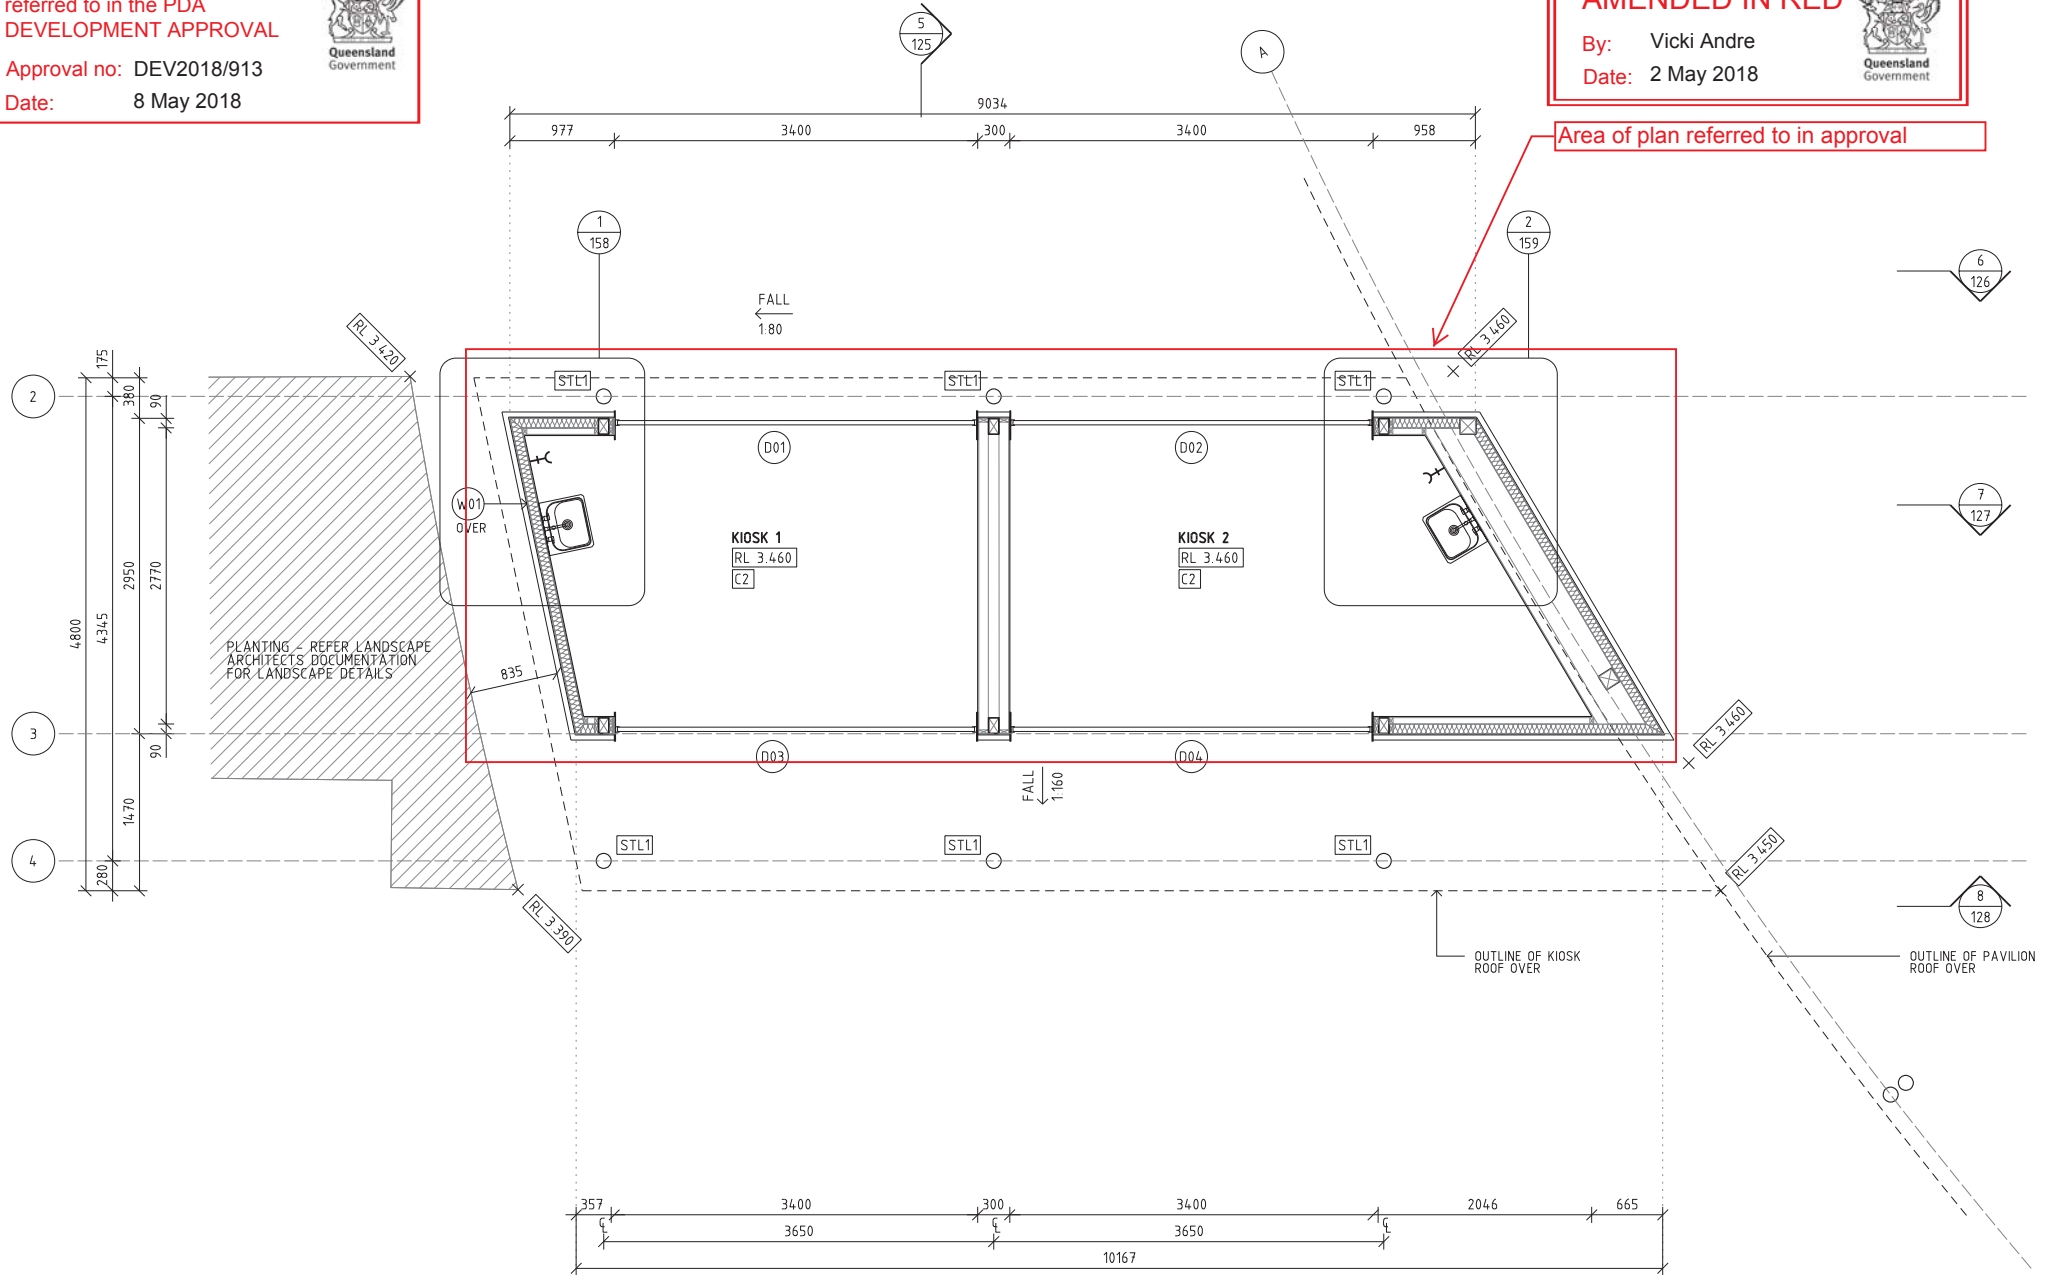

- NOTE:
1. REFER LANDSCAPE ARCHITECTS DOCUMENTATION FOR PAVING SLAB DETAILS AND LEVELS GENERALLY
 2. REFER STRUCTURAL ENGINEER FOR SLAB CONTROL JOINT LOCATIONS AT THRESHOLDS/OPENINGS

PLANS AND DOCUMENTS
referred to in the PDA
DEVELOPMENT APPROVAL

Approval no: DEV2018/913

Date: 8 May 2018




AMENDED IN RED

By: Vicki Andre

Date: 2 May 2018



Area of plan referred to in approval

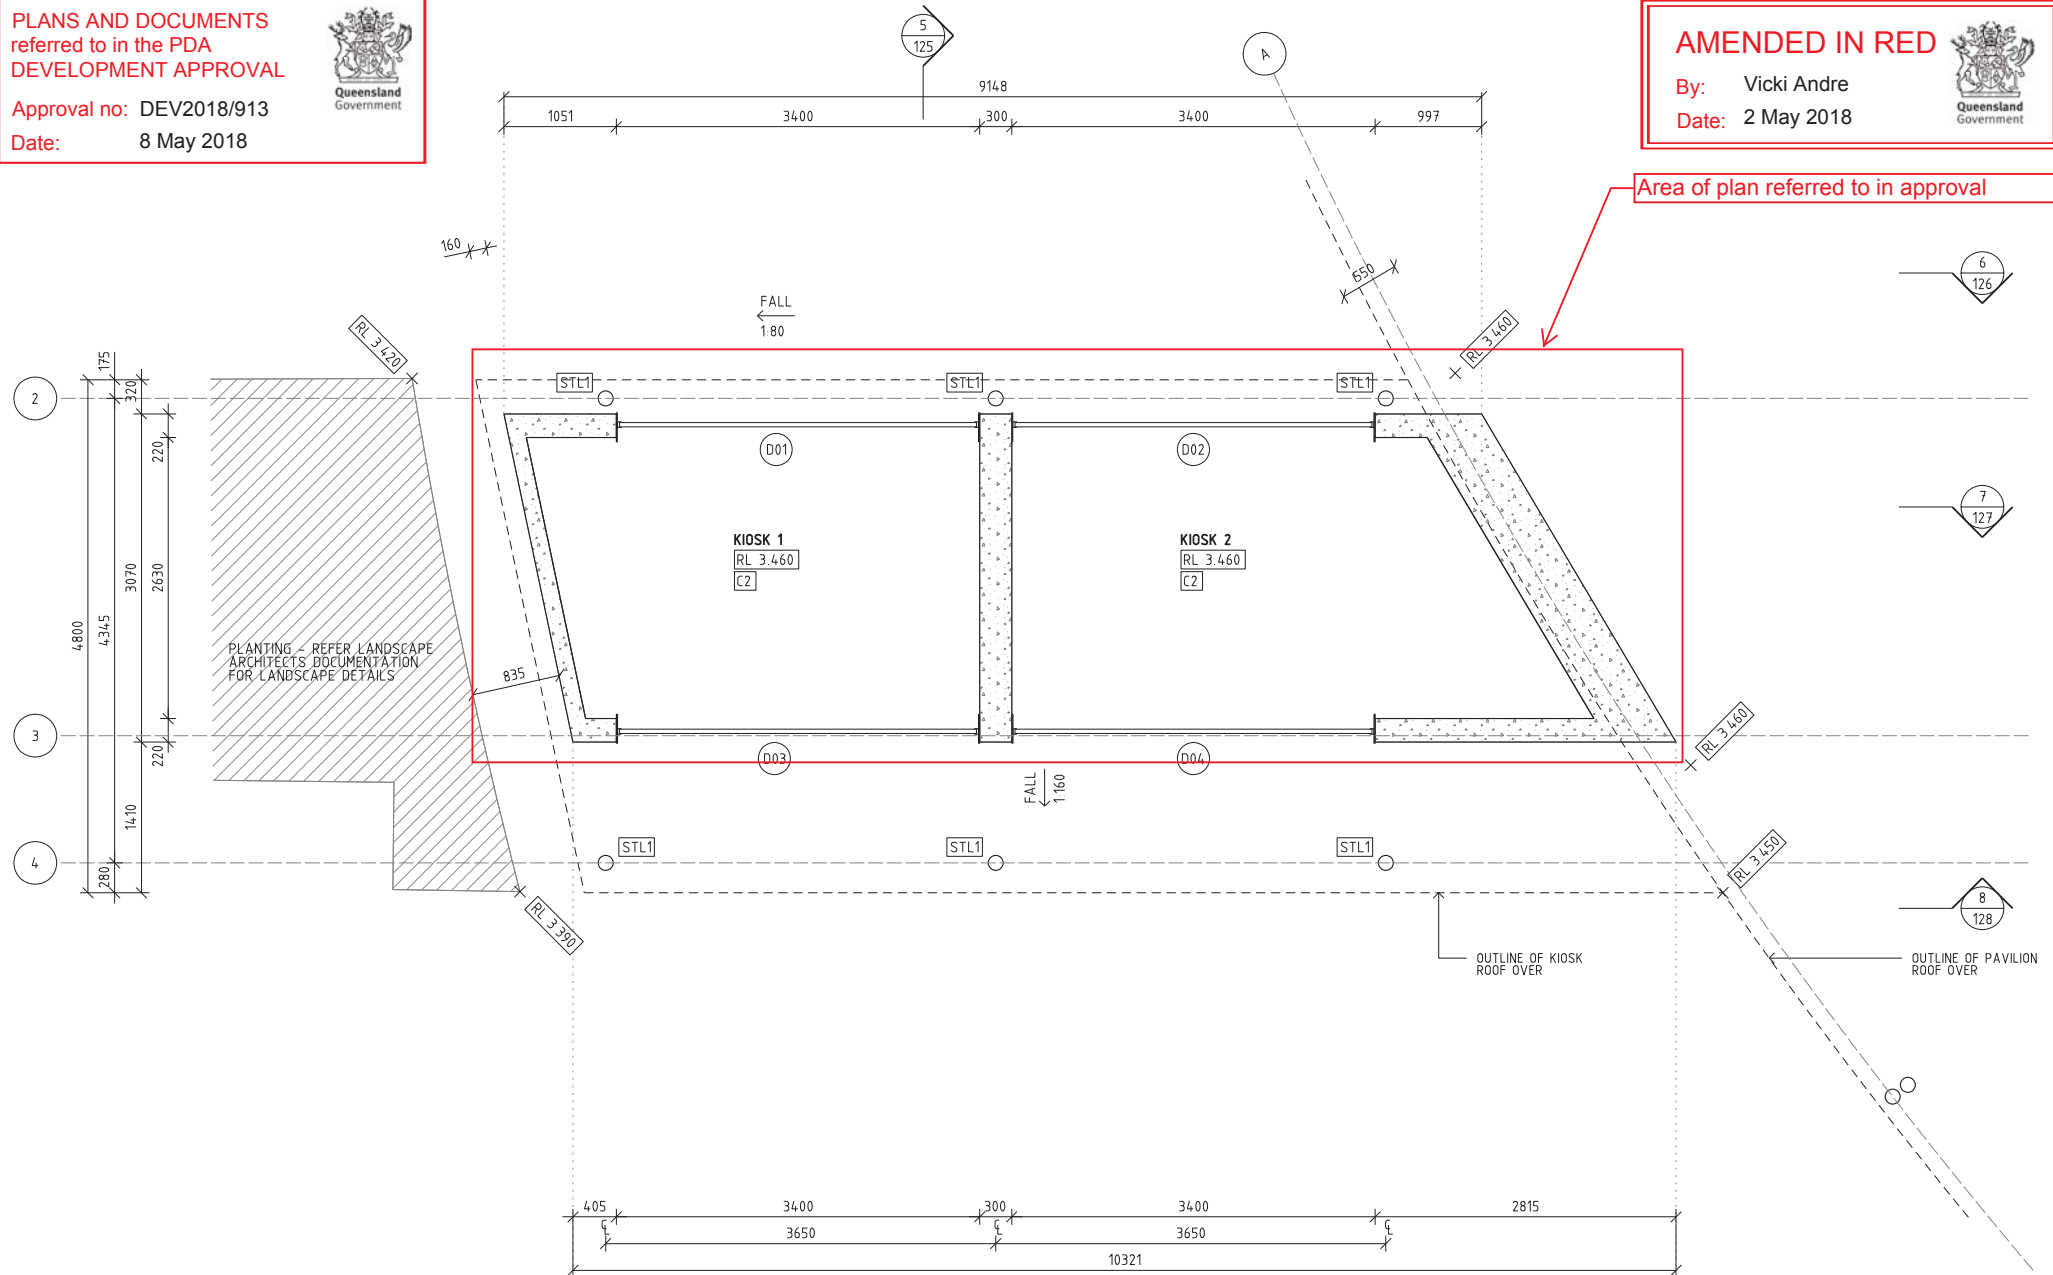

- NOTE:
1. REFER LANDSCAPE ARCHITECTS DOCUMENTATION FOR PAVING SLAB DETAILS AND LEVELS GENERALLY
 2. REFER STRUCTURAL ENGINEER FOR SLAB CONTROL JOINT LOCATIONS AT THRESHOLDS/OPENINGS



AMENITIES_ROOM DETAILS

1:50 @ A3

KIOSK CONCRETE UPSTAND PLAN

Owen Architecture

Owen Architecture Pty Ltd www.owenarchitecture.com.au ABN 15 603 801 314 ACN 603 801 314

HERCULES STREET PARK AMENITIES O.17040 CD 107 A

ISSUE FOR TENDER

HAMILTON NORTHSORE Kingsford Smith Drive Hamilton Q

PLANS AND DOCUMENTS
referred to in the PDA
DEVELOPMENT APPROVAL

Approval no: DEV2018/913

Date: 8 May 2018



AMENDED IN RED

By: Vicki Andre

Date: 2 May 2018



Area of plan referred to in approval

PAVILION RIDGE RL 9.460

AMENITIES RIDGE RL 8.460

EAVE DATUM RL 6.160

AMENITIES SLAB RL 3.460



AMENITIES PAVILION - ELEVATION

1:200 @ A3

SOUTH - HERCULES STREET

Owen.Architecture

Owen Architecture Pty Ltd www.owenarchitecture.com.au ABN 15 603 801 314 ACN 603 801 314

HERCULES STREET PARK AMENITIES O.17040 CD 111 C

ISSUE FOR TENDER

HAMILTON NORTSHORE Kingsford Smith Drive Hamilton Q

PLANS AND DOCUMENTS
referred to in the PDA
DEVELOPMENT APPROVAL

Approval no: DEV2018/913

Date: 8 May 2018



AMENDED IN RED

By: Vicki Andre

Date: 2 May 2018




Area of plan referred to in approval

PAVILION RIDGE RL 9.460

AMENITIES RIDGE RL 8.460

EAVE DATUM RL 6.160

AMENITIES SLAB RL 3.460

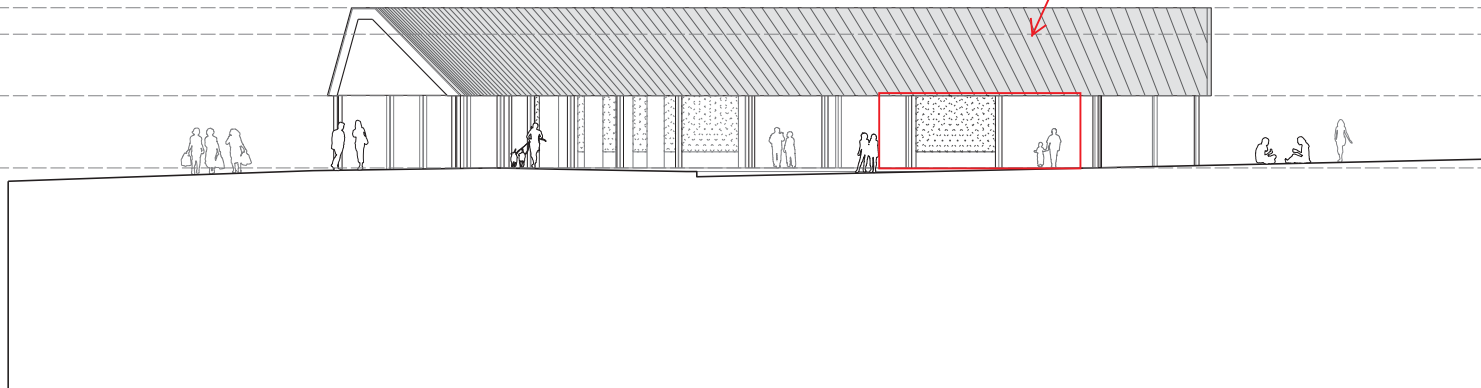

AMENITIES PAVILION - ELEVATION

1:200 @ A3

EAST THROUGH GREEN

Owen.Architecture

Owen Architecture Pty Ltd www.owenarchitecture.com.au ABN 15 603 801 314 ACN 603 801 314

HERCULES STREET PARK AMENITIES O.17040 **CD 112 C**

ISSUE FOR TENDER

HAMILTON NORTHSORE Kingsford Smith Drive Hamilton Q

PLANS AND DOCUMENTS
referred to in the PDA
DEVELOPMENT APPROVAL

Approval no: DEV2018/913

Date: 8 May 2018



AMENDED IN RED

By: Vicki Andre

Date: 2 May 2018




Area of plan referred to in approval

PAVILION RIDGE RL 9.460

AMENITIES RIDGE RL 8.460

EAVE DATUM RL 6.160

AMENITIES SLAB RL 3.460

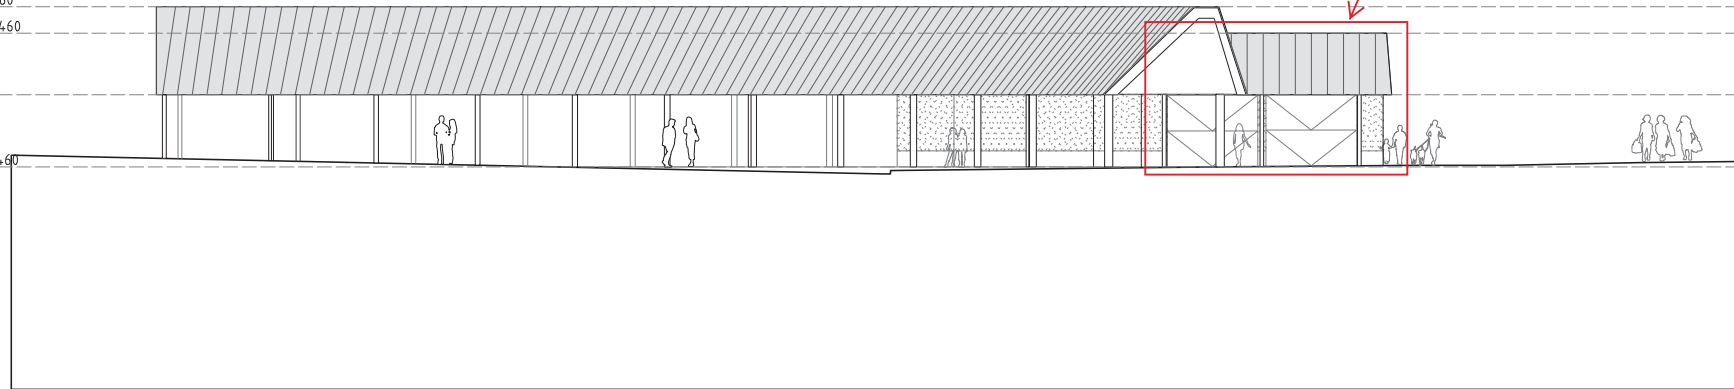

AMENITIES PAVILION - ELEVATION

1:200 @ A3

NORTH ELEVATION

Owen.Architecture

Owen Architecture Pty Ltd www.owenarchitecture.com.au ABN 15 603 801 314 ACN 603 801 314

HERCULES STREET PARK AMENITIES O.17040 **CD 113 C**

ISSUE FOR TENDER

HAMILTON NORTHSORE Kingsford Smith Drive Hamilton Q

PLANS AND DOCUMENTS
referred to in the PDA
DEVELOPMENT APPROVAL

Approval no: DEV2018/913

Date: 8 May 2018



AMENDED IN RED

By: Vicki Andre

Date: 2 May 2018




Area of plan referred to in approval

PAVILION RIDGE RL 9.460

AMENITIES RIDGE RL 8.460

EAVE DATUM RL 6.160

AMENITIES SLAB RL 3.460

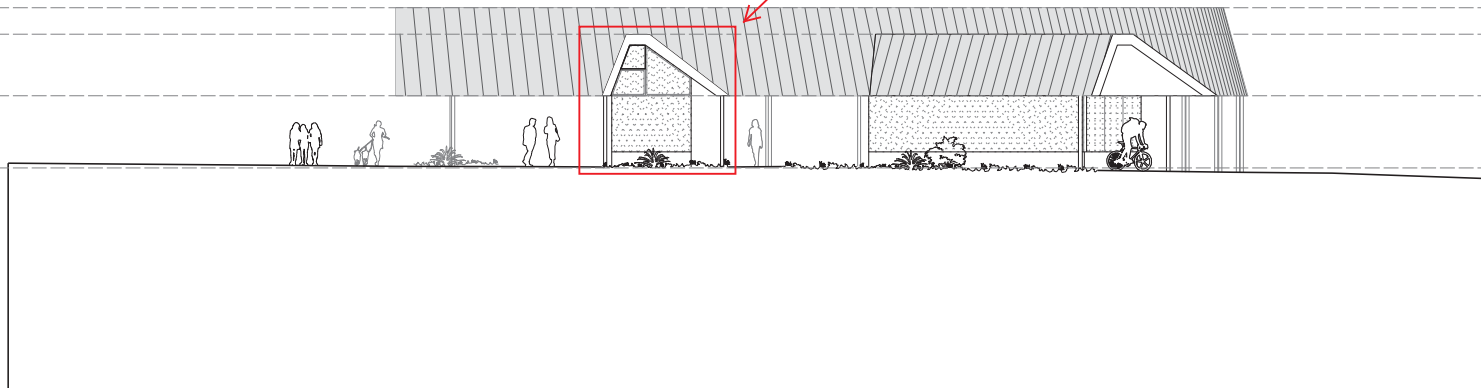

AMENITIES PAVILION - ELEVATION

1:200 @ A3

WEST THROUGH THOROUGHFARE

Owen.Architecture

Owen Architecture Pty Ltd www.owenarchitecture.com.au ABN 15 603 801 314 ACN 603 801 314

HERCULES STREET PARK AMENITIES O.17040 **CD 114 C**

ISSUE FOR TENDER

HAMILTON NORTHSORE Kingsford Smith Drive Hamilton Q

PLANS AND DOCUMENTS
referred to in the PDA
DEVELOPMENT APPROVAL

Approval no: DEV2018/913

Date: 8 May 2018




AMENDED IN RED

By: Vicki Andre

Date: 2 May 2018



Area of plan referred to in approval

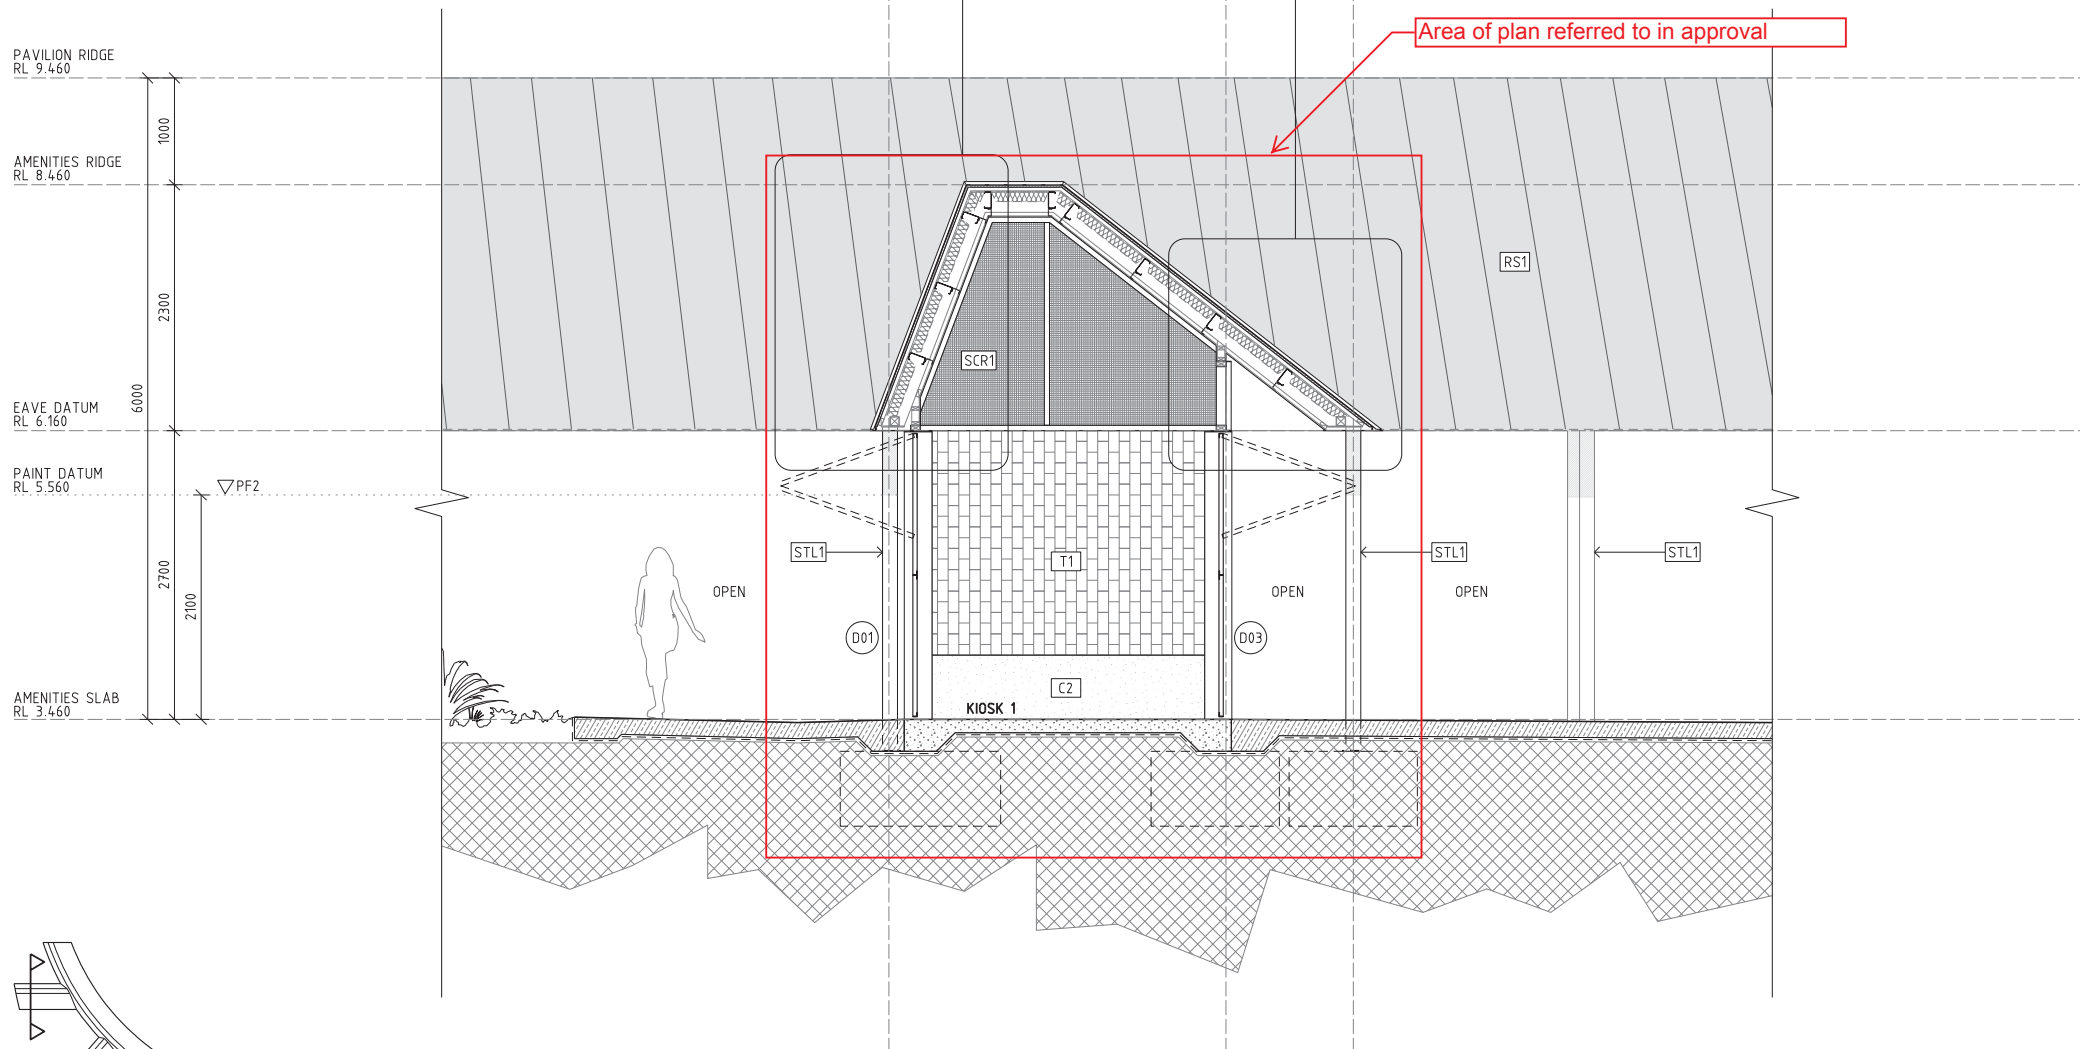


NOTE

1. REFER CONSULTANTS DOCUMENTATION FOR SLAB SET OUT & DETAILING
2. REFER STRUCTURAL ENGINEERING DOCUMENTATION FOR STRUCTURAL SPECIFICATION

SECTION REFERENCE MARKER



Area of plan referred to in approval

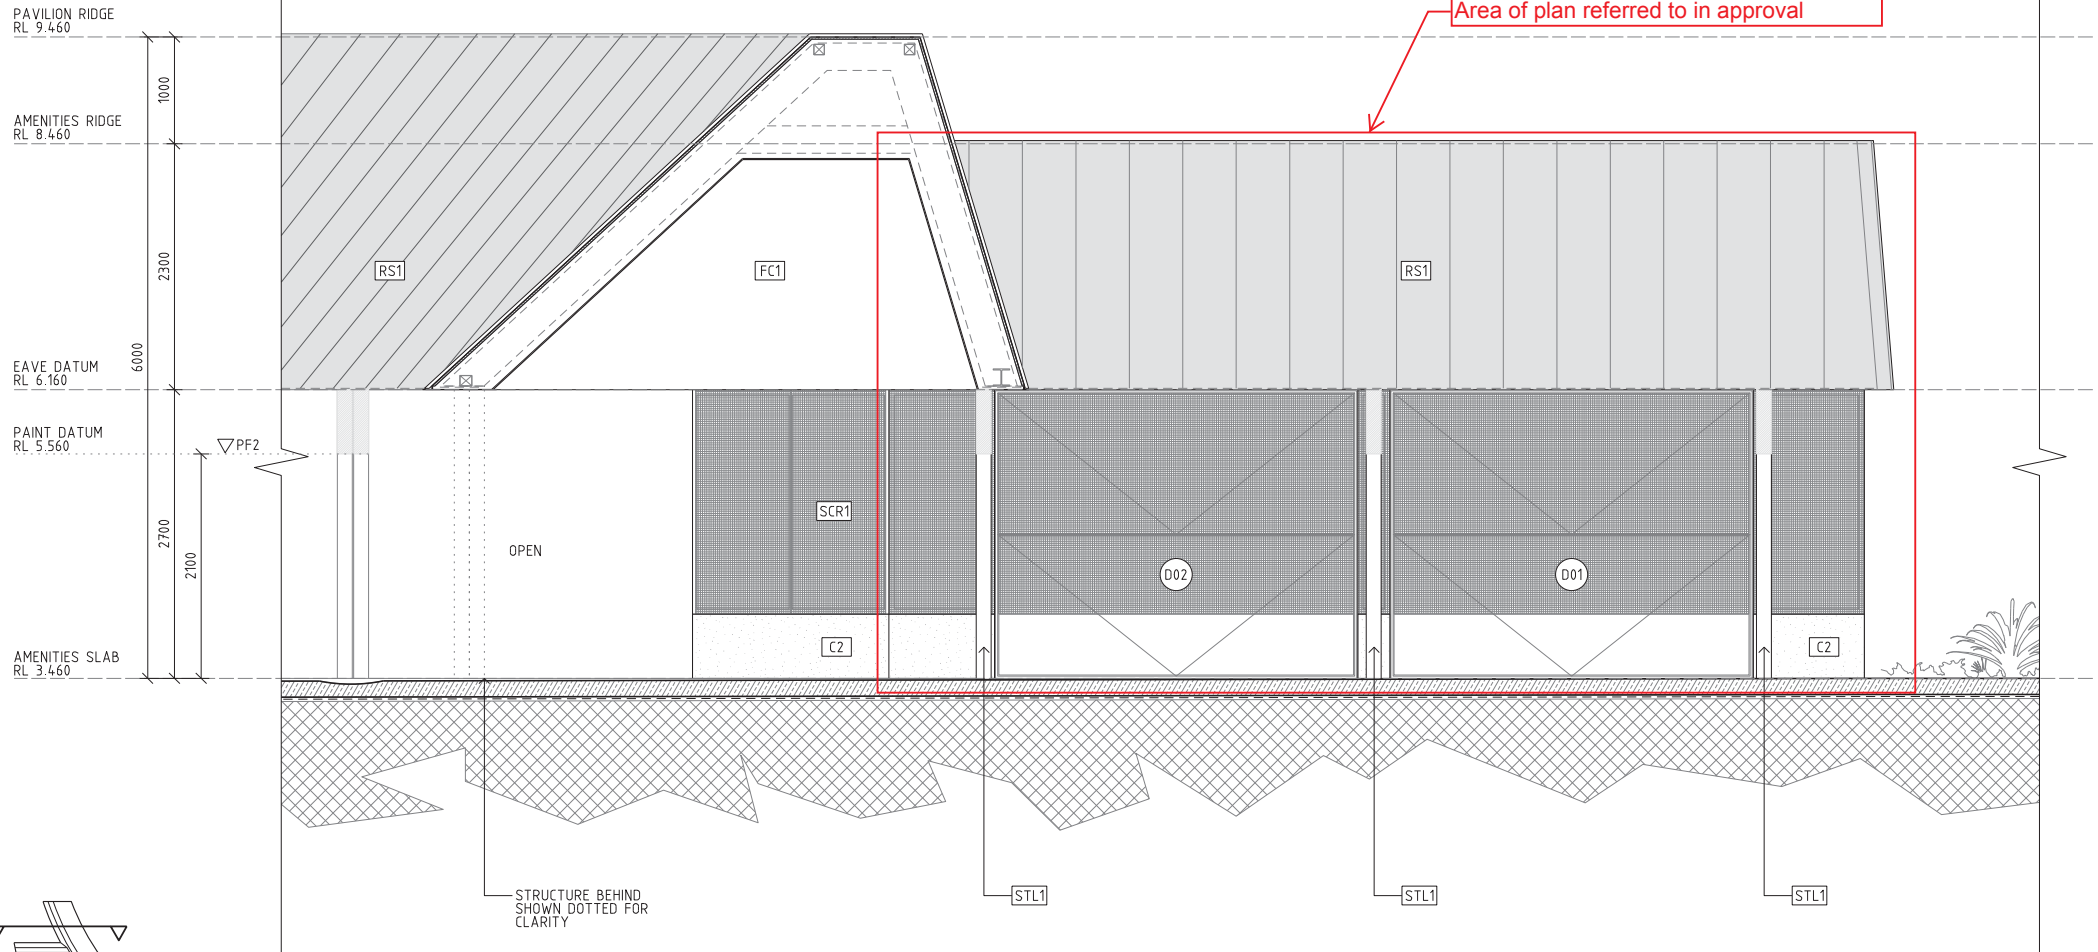

NOTE

1. REFER CONSULTANTS DOCUMENTATION FOR SLAB SET OUT & DETAILING
2. REFER STRUCTURAL ENGINEERING DOCUMENTATION FOR STRUCTURAL SPECIFICATION

SECTION REFERENCE MARKER

PLANS AND DOCUMENTS
referred to in the PDA
DEVELOPMENT APPROVAL

Approval no: DEV2018/913

Date: 8 May 2018




AMENDED IN RED

By: Vicki Andre

Date: 2 May 2018



Area of plan referred to in approval

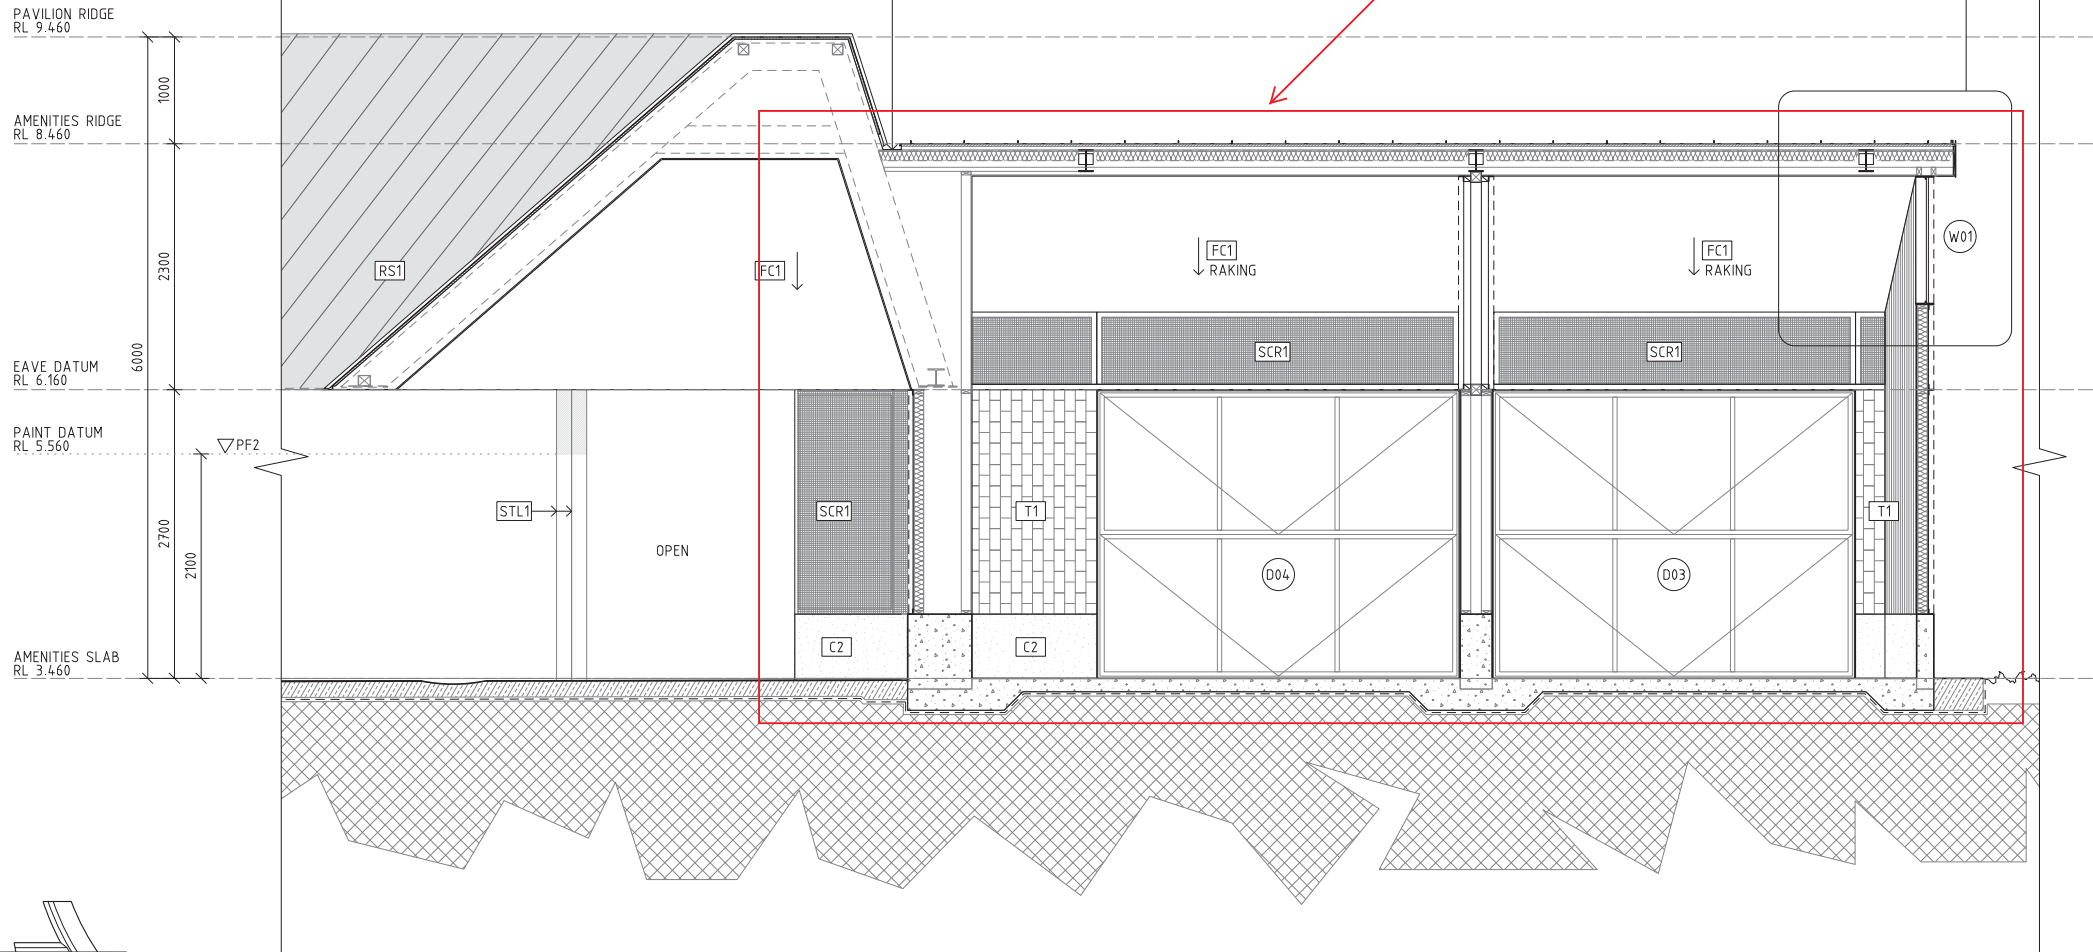

NOTE

1. REFER CONSULTANTS DOCUMENTATION FOR SLAB SET OUT & DETAILING
2. REFER STRUCTURAL ENGINEERING DOCUMENTATION FOR STRUCTURAL SPECIFICATION

SECTION REFERENCE MARKER

PLANS AND DOCUMENTS
referred to in the PDA
DEVELOPMENT APPROVAL

Approval no: DEV2018/913

Date: 8 May 2018




AMENDED IN RED

By: Vicki Andre

Date: 2 May 2018



Area of plan referred to in approval

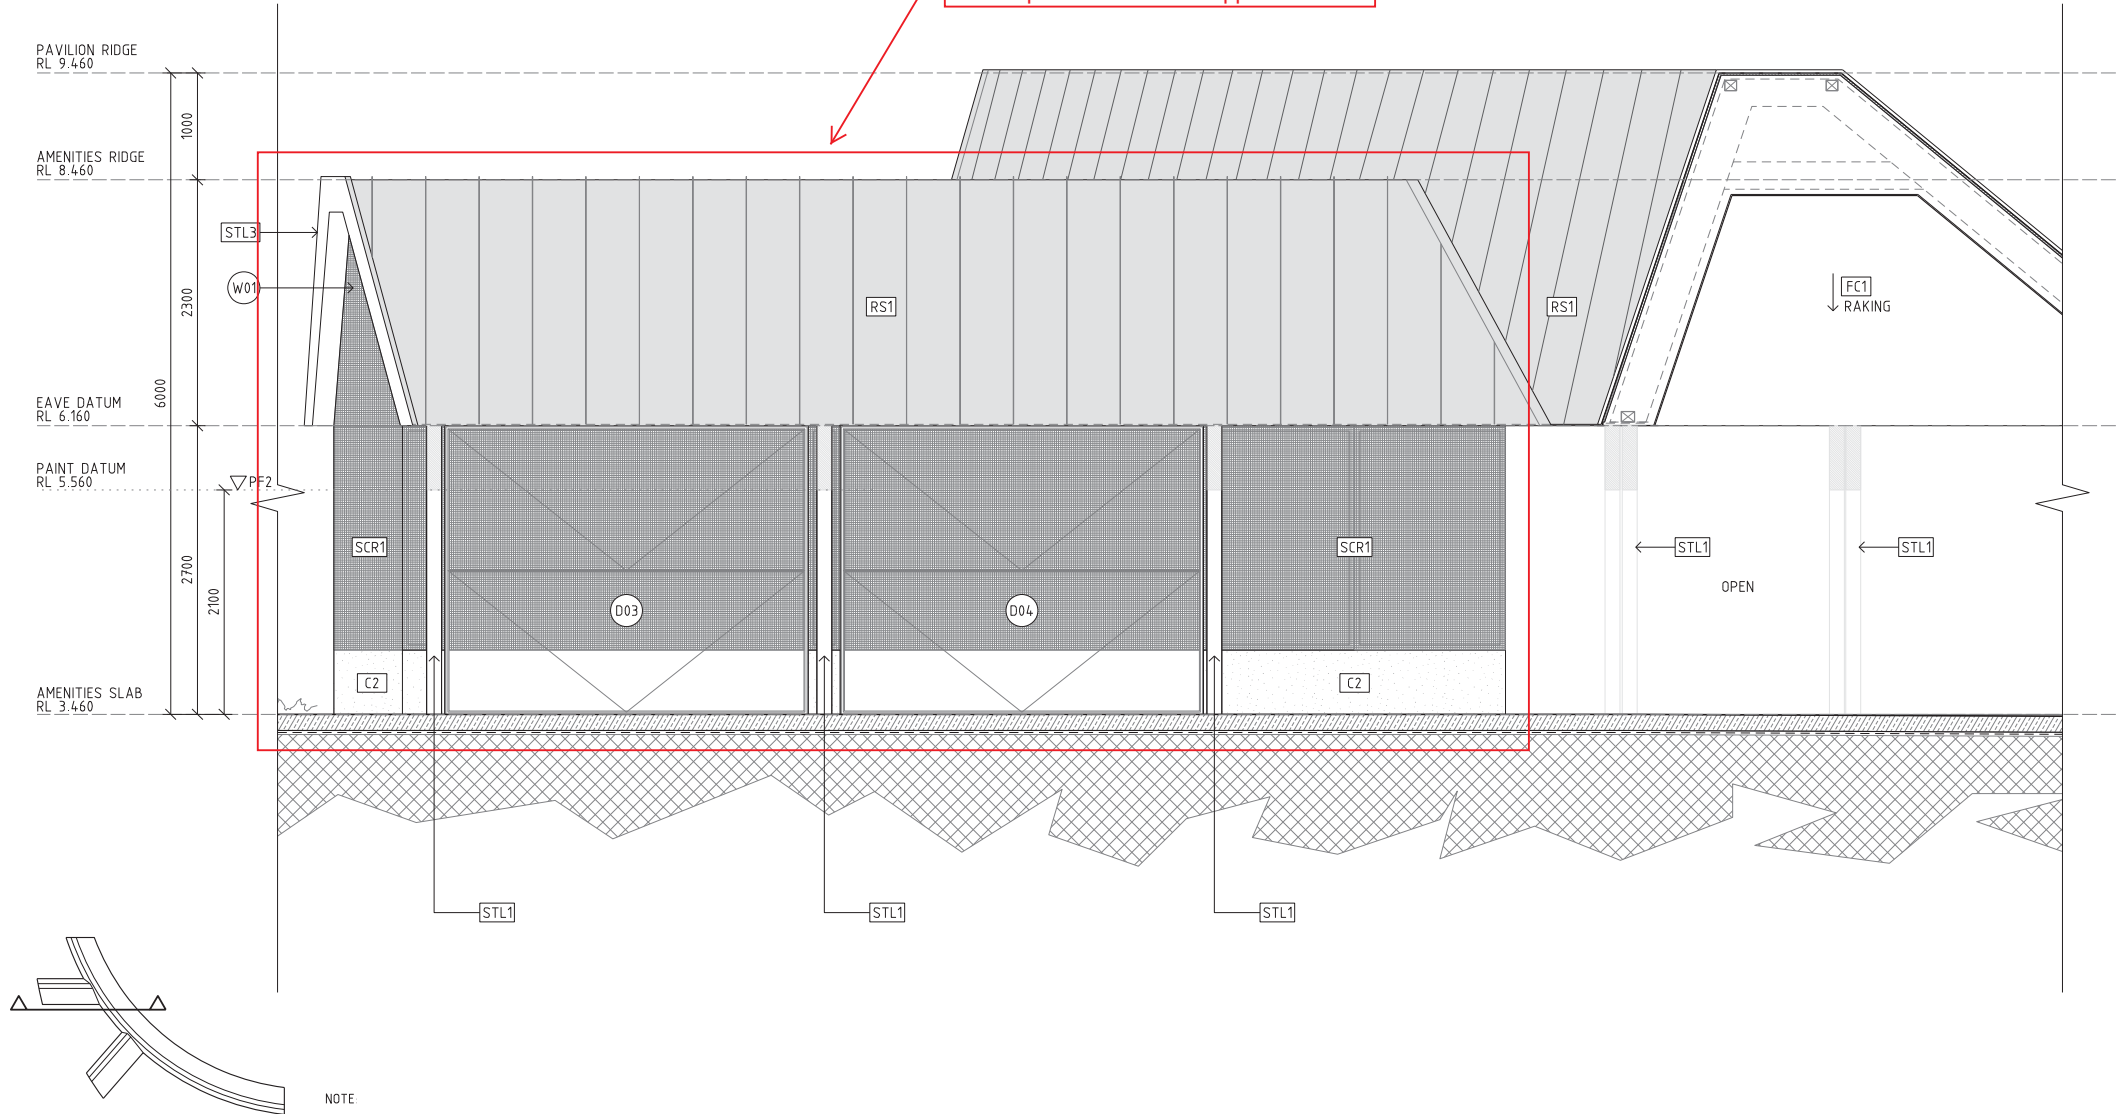

NOTE

1. REFER CONSULTANTS DOCUMENTATION FOR SLAB SET OUT & DETAILING
2. REFER STRUCTURAL ENGINEERING DOCUMENTATION FOR STRUCTURAL SPECIFICATION

SECTION REFERENCE MARKER

