



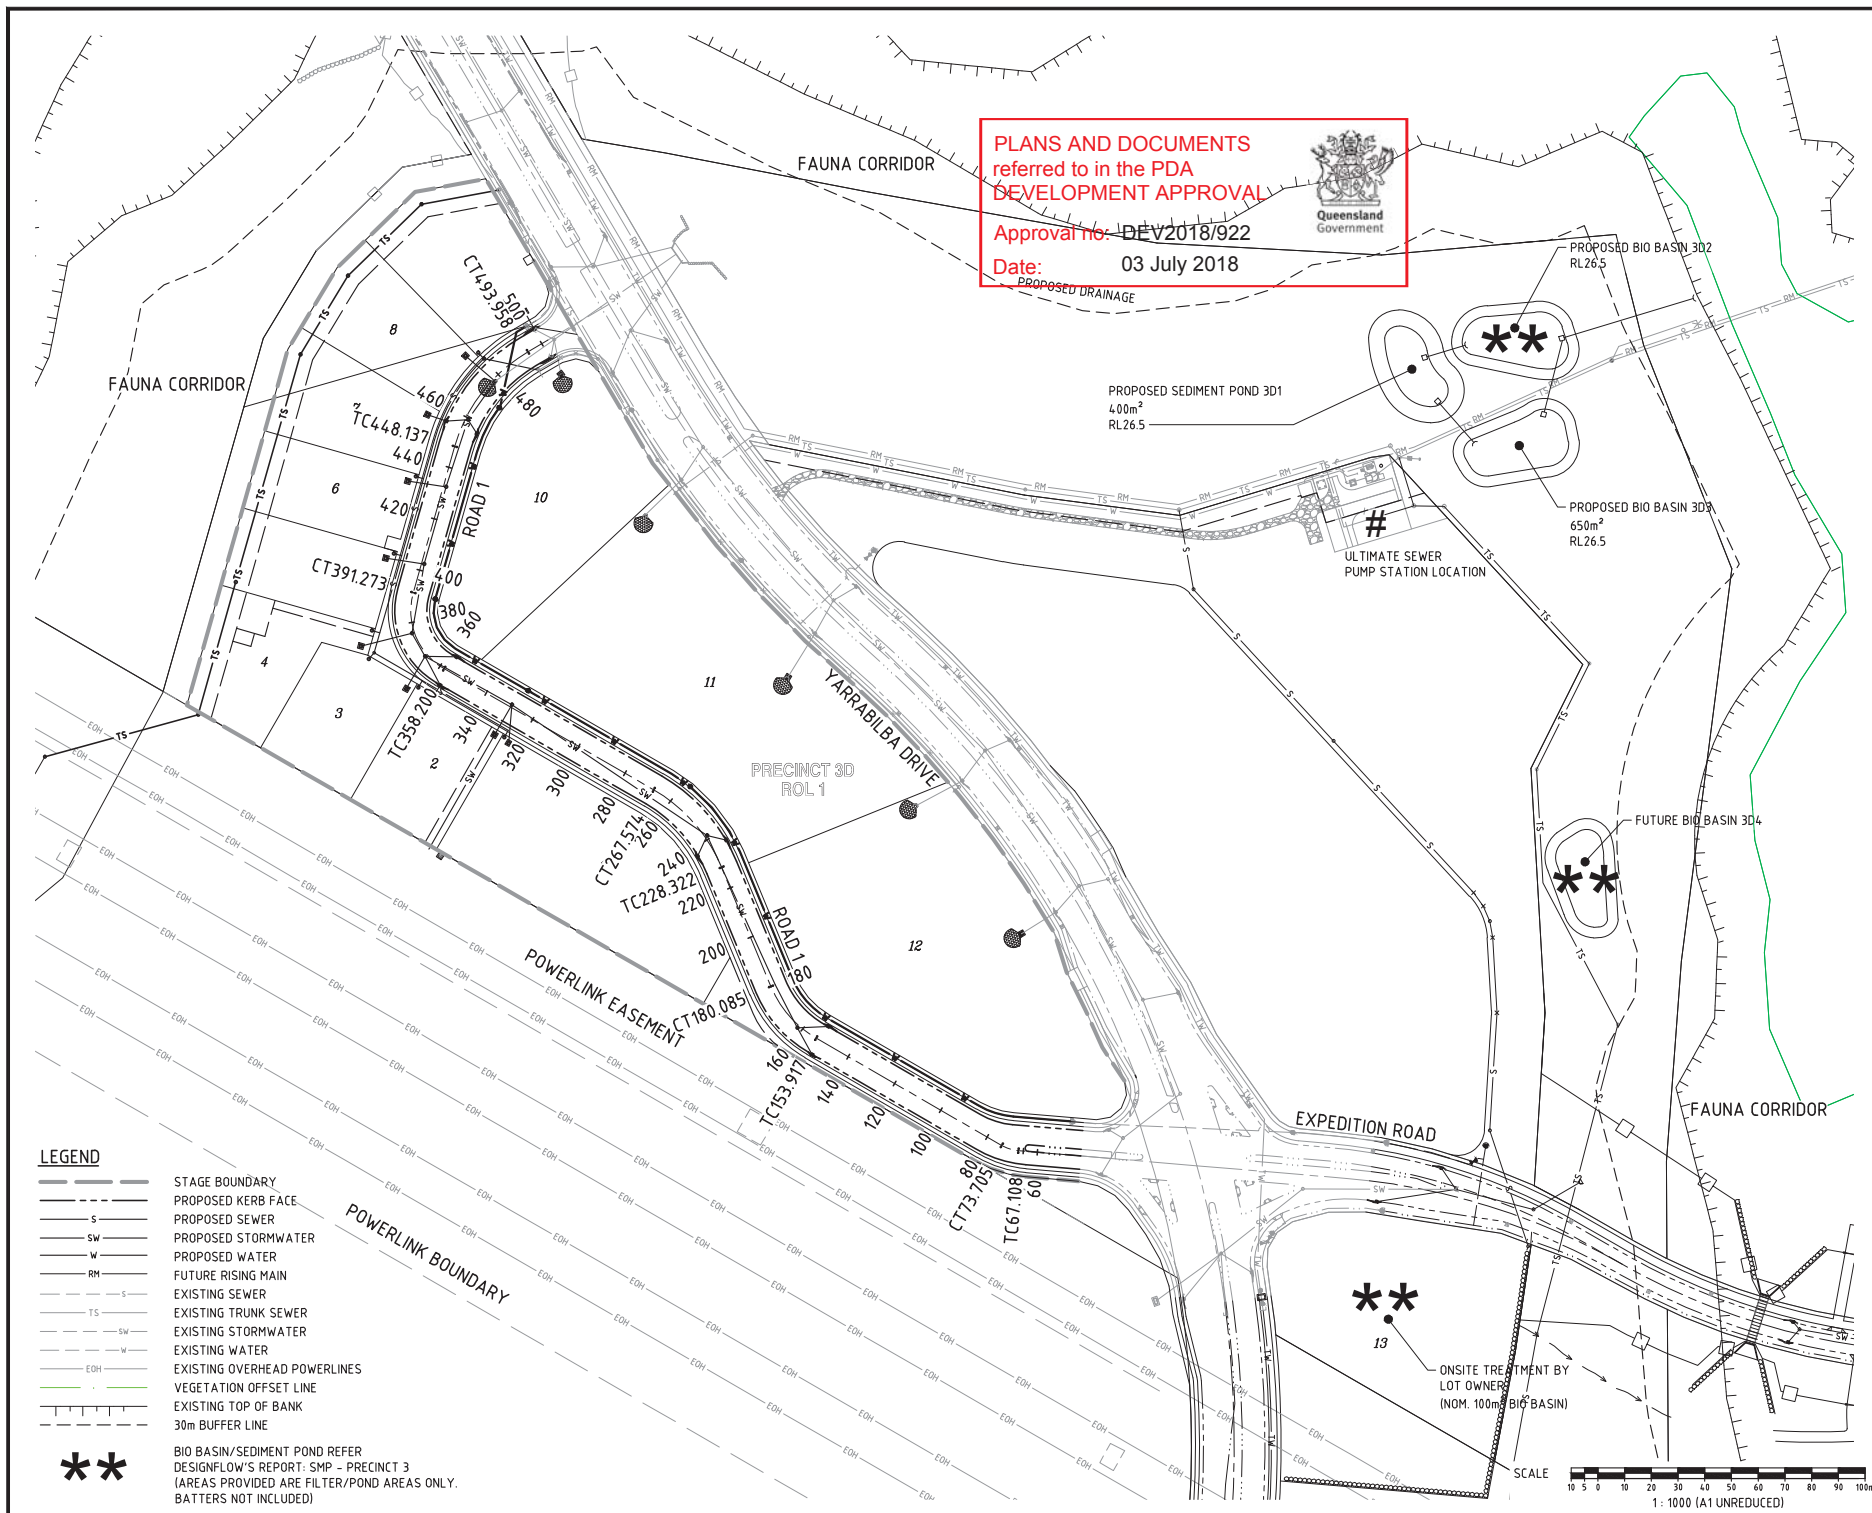

DO NOT SCALE THIS DRAWING
IF IN DOUBT - ASK!

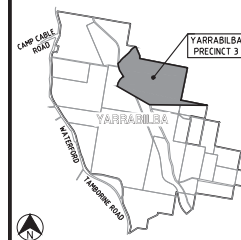

LOCALITY PLAN



REVISIONS

No	Description	Date	By
A	FOR APPROVAL	21.02.18	DES
B	REVISED BASIN DESIGN	28.02.18	DES
C	REVISED STORMWATER EASMENT/DESIGN	14.03.18	DES
D	REVISED ROAD WIDTH & STORMWATER	04.05.18	GPC

Associated Consultants

RPS Australia East Pty Ltd
RPS Australia East Pty Ltd
ACN 140 292 715
ABN 14 140 292 715
Suite 4, Robina East Quay Corporate Park
North Building 14-18 Carina Drive, Robina
PO Box 1048 Robina QLD 4226
T +61 7 555 36800
F +61 7 555 36899
W rpsgroup.com.au

Client



Project

YARRABILBA
PRECINCT 3D
PRELIMINARY PLANNING
FUNCTIONAL DRAWINGS

KN GROUP PTY LTD
CONSULTING ENGINEERS

LEVEL 2 - 71 GREY STREET
SOUTH BRISBANE
QUEENSLAND 4101
PHONE 07 3017 1900
FAX 07 3017 1911
EMAIL kn@knpl.com.au
ABN 35 112 053 611

Approved - RPQC 12805

Drawing Title

P03D FUNCTIONAL LAYOUT
SERVICES PLAN

Drawn	Designed	Checked	Date
RCT	GPC	GBG	FEB 18
Scale	Sheet	Revision	
AS SHOWN	102 of ?		
A1	Drawing No 15-111-SK102	Revision D	

