


**PLANS AND DOCUMENTS
referred to in the PDA
DEVELOPMENT APPROVAL**

Approval no: DEV2017/826

Date: 13 July 2018

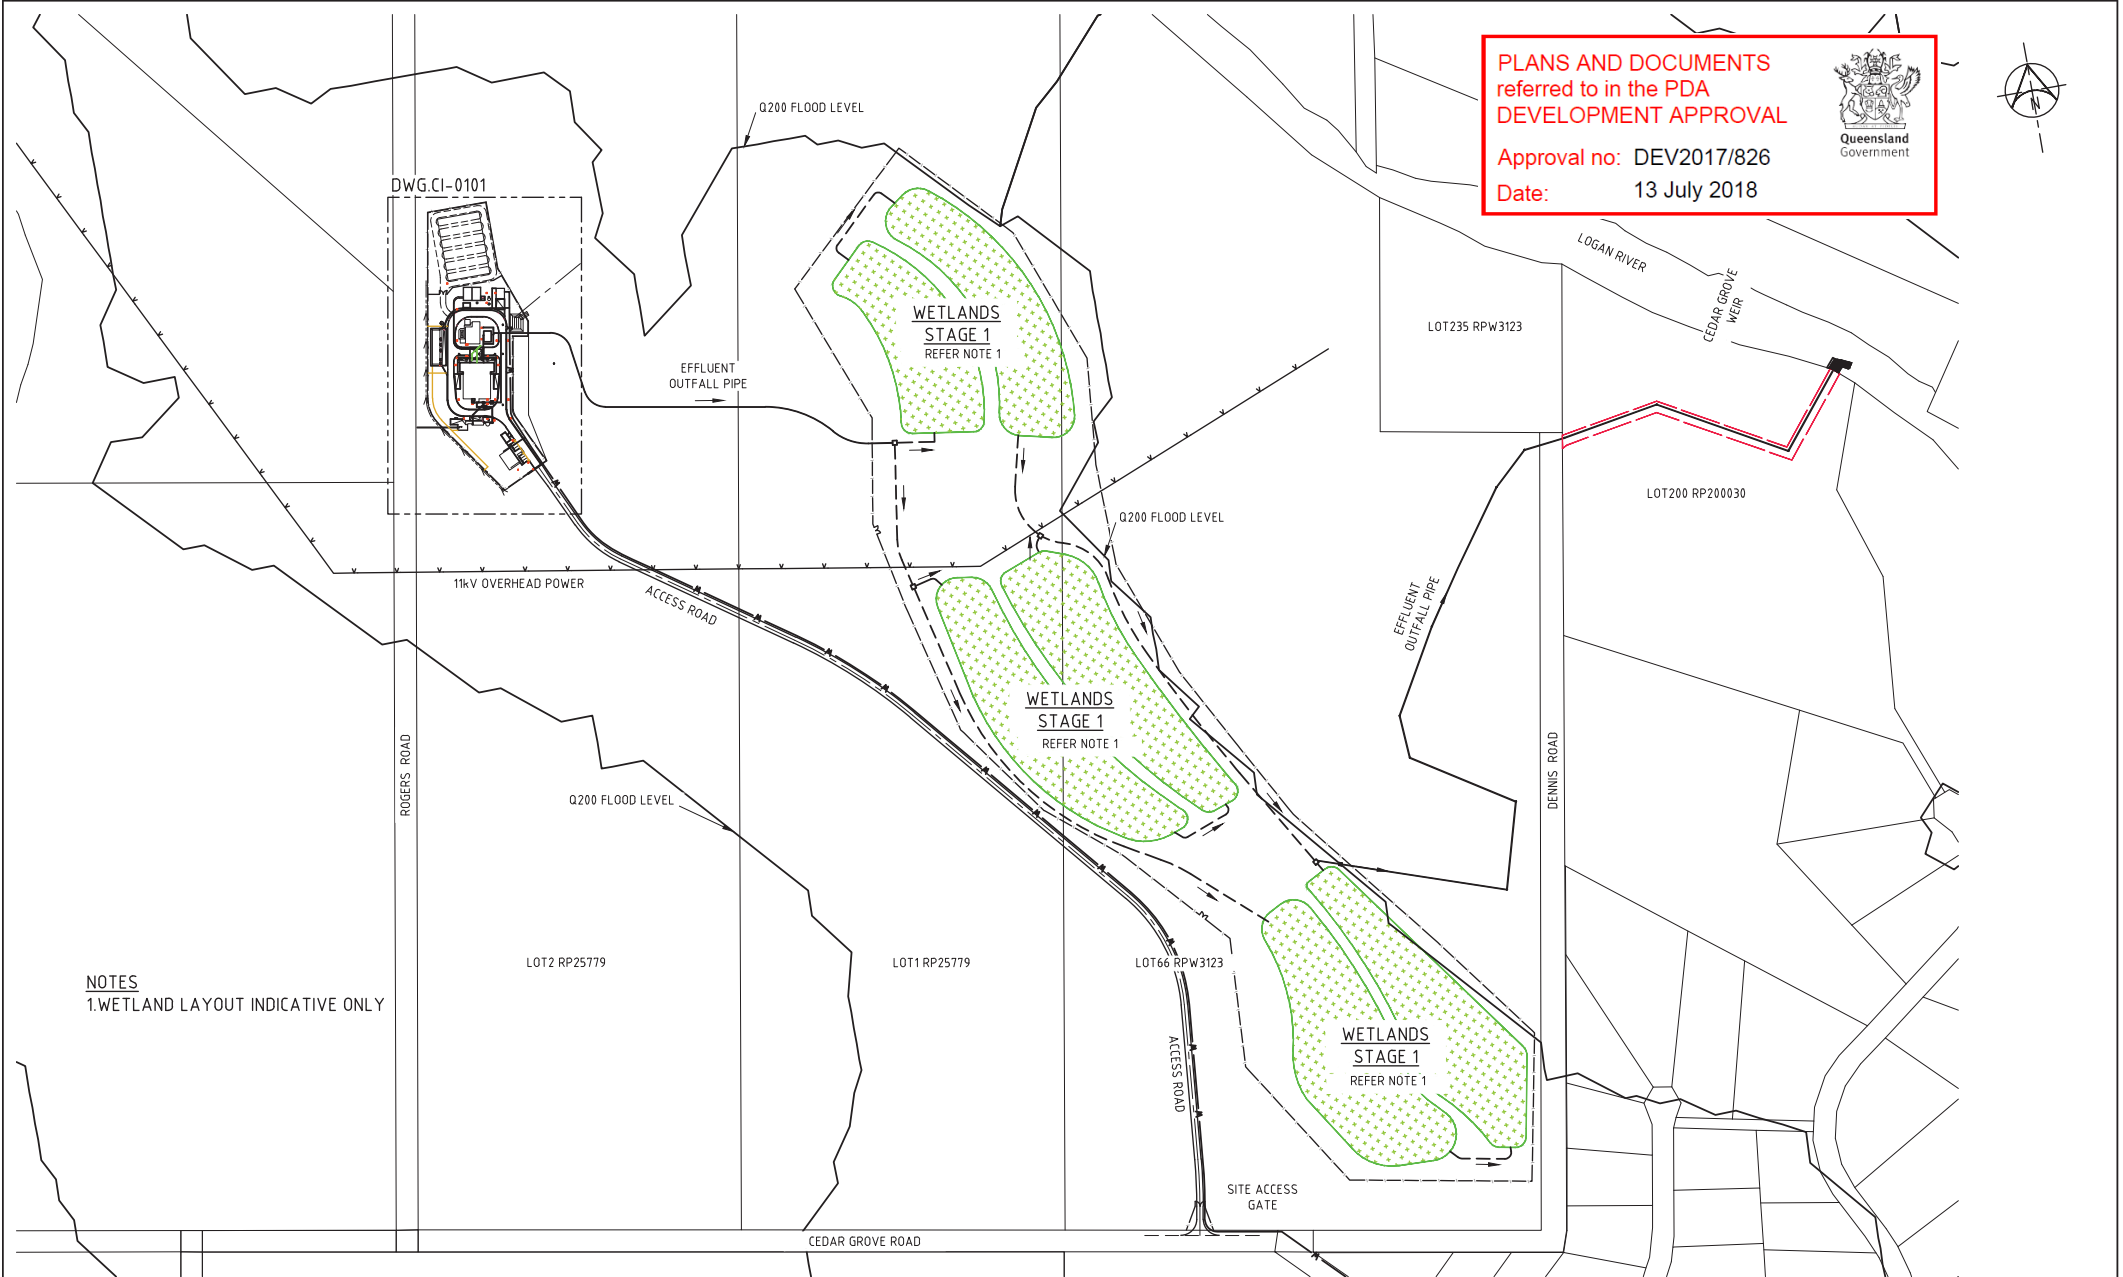

NOTES
1.WETLAND LAYOUT INDICATIVE ONLY

PLAN
SCALE 1:2500

0 50 100 150 200 250m
SCALE 1:2500 @A1

PRELIMINARY

COPYRIGHT © THIS DRAWING SHALL REMAIN THE PROPERTY OF LOGAN CITY COUNCIL. UNAUTHORISED USE OF THIS DRAWING IS PROHIBITED.

REV. No.	DESCRIPTION	D.G.	D.G.	G.P.	15-09-2017
A	ISSUE FOR 60% DESIGN REVIEW				

DESIGNED BY
D.GRAY
DRAFTED BY
D.GRAY
DESIGN CHECKED BY
G.PATTERSON
APPROVED BY

REFERENCES
PROJECT No.
LS303-01
FILE REFERENCE:
SHEET SIZE
A1
DATUM: AHD
GDA 94 ZONE 56



PROJECT:

CEDAR GROVE WWTp

DRAWING TITLE:

STAGE 1 - 20,000EP
OVERALL GENERAL ARRANGMENT

DRAWING No.
LS303-01-S-DWG-CI-0100
DESIGN COMPANY.
CARDNO
TECH SERVICES DRG No.

REV.
A