

CONCEPT PLAN

1:500

PLANS AND DOCUMENTS
referred to in the PDA
DEVELOPMENT APPROVAL

Approval no: DEV2018/934

Date: 2 August 2018



AMENDED IN RED

By: Vicki Andre

Date: 1 August 2018



Stage 1

Stage 2


Ultimate access
arrangement

CARPARK BAY SIZES IN ACCORDANCE WITH
REQUIREMENTS FOR CARPARK USER
CLASS 3A BASED ON AS/NZS2890.1
2.7m x 5.4m BAYS WITH 6.2m AISLE

PYLON SIGN
2m(w) x 2m(h)

RAIN-DRAINWAY ENTRY

RVV - Medium Right Vehicle

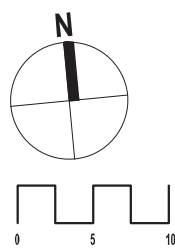

CONCEPT PLAN

1:200

46000

Stage 2

PLANS AND DOCUMENTS
referred to in the PDA
DEVELOPMENT APPROVAL



Approval no: DEV2018/934

Date: 2 August 2018

COMMUNITY GARDEN ZONE

PLANS AND DOCUMENTS
referred to in the PDA
DEVELOPMENT APPROVAL



Approval no: DEV2018/934

Date: 1 August 2018



Stage 1

CARPARK BAY SIZES IN ACCORDANCE WITH
REQUIREMENTS FOR CARPARK USER
CLASS 3A BASED ON AS/NZS2890.1
2.7m x 5.4m BAYS WITH 6.2m AISLE


PLANS AND DOCUMENTS
referred to in the PDA
DEVELOPMENT APPROVAL

Approval no: DEV2018/934

Date: 2 August 2018



Queensland
Government

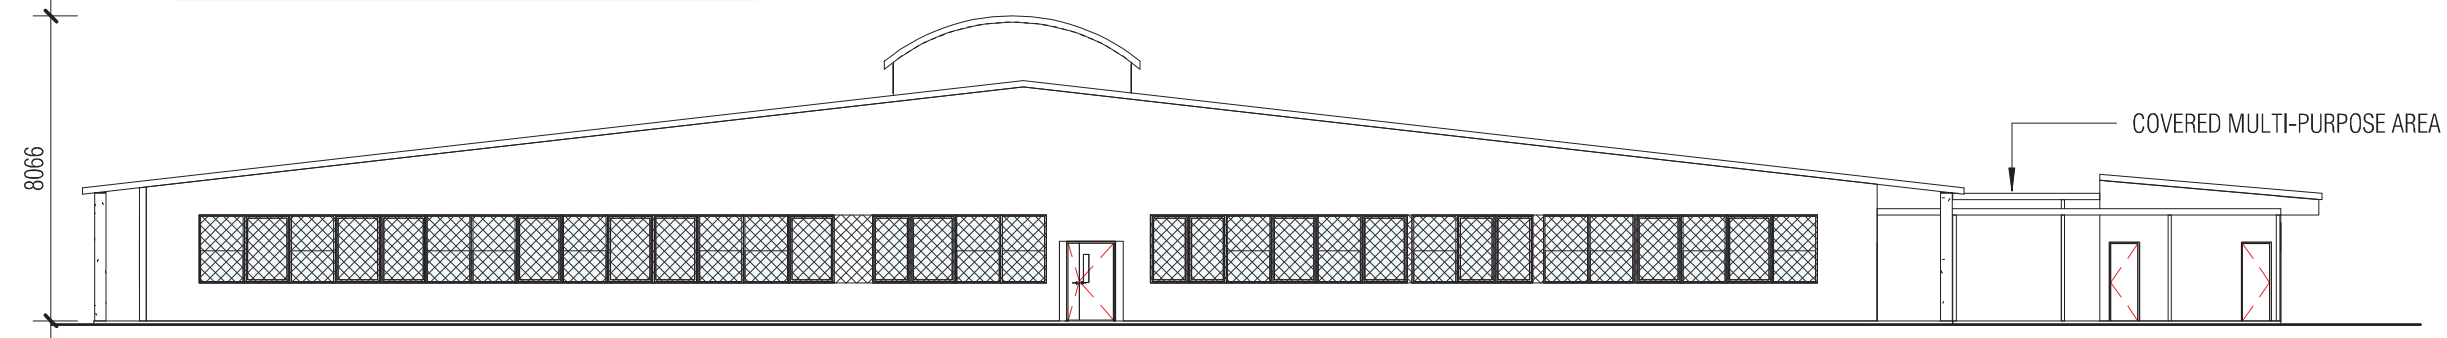

1

PROPOSED NORTHERN ELEVATION

Sk3

SCALE 1 : 200



2

PROPOSED SOUTHERN ELEVATION

SK4

SCALE 1 : 200



AWNING TYPE 1




AWNING TYPE 2

- LEGEND
- 

AWNING TYPE 1
- 

AWNING TYPE 2

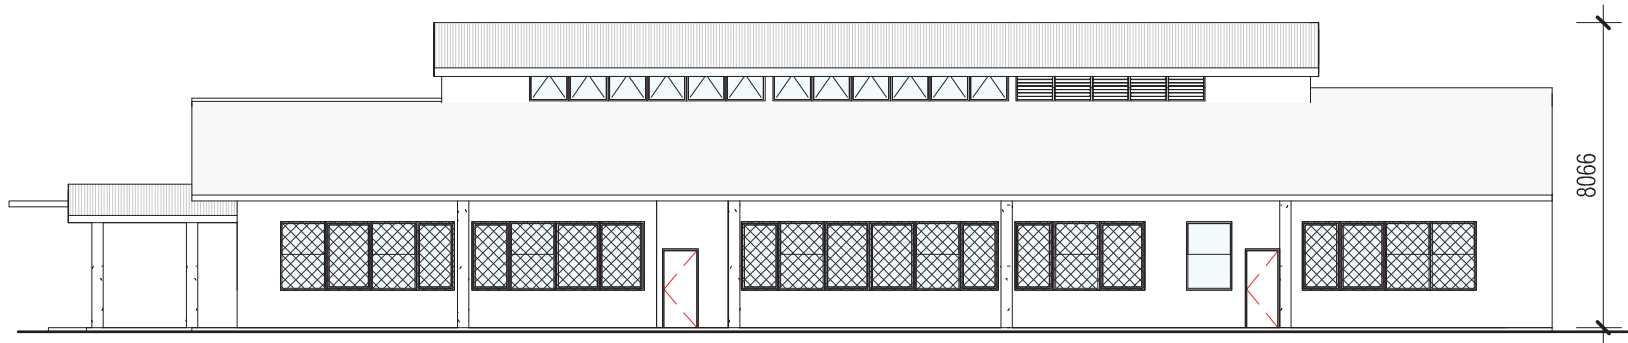


1

PROPOSED EASTERN ELEVATION

Sk3

SCALE 1 : 200

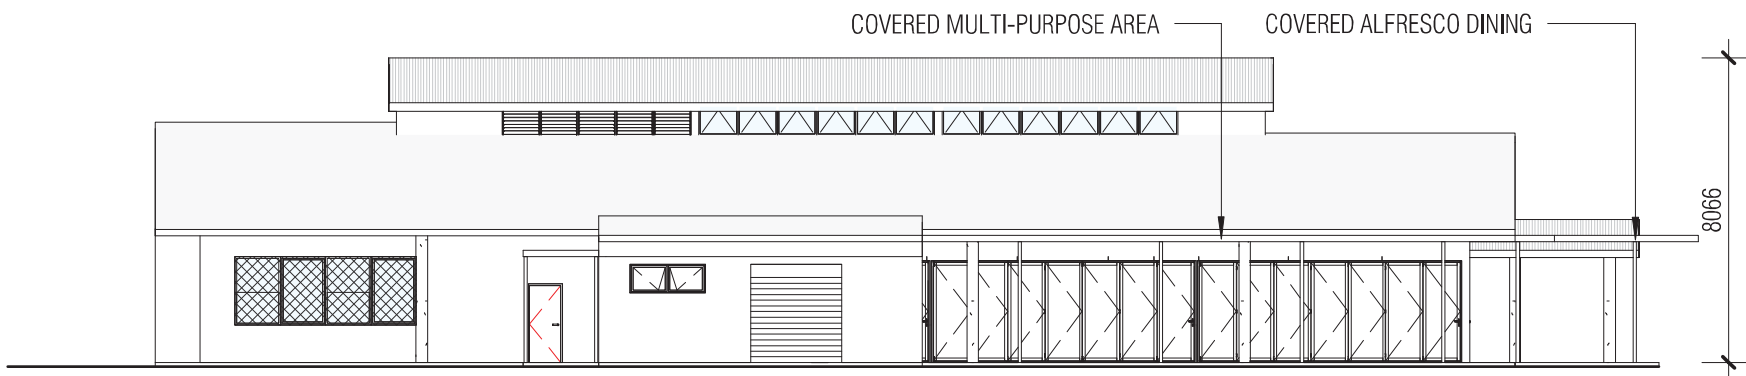

2

PROPOSED WESTERN ELEVATION

Sk3

SCALE 1 : 200




AWNING TYPE 1



AWNING TYPE 2

LEGEND

-  AWNING TYPE 1
-  AWNING TYPE 2

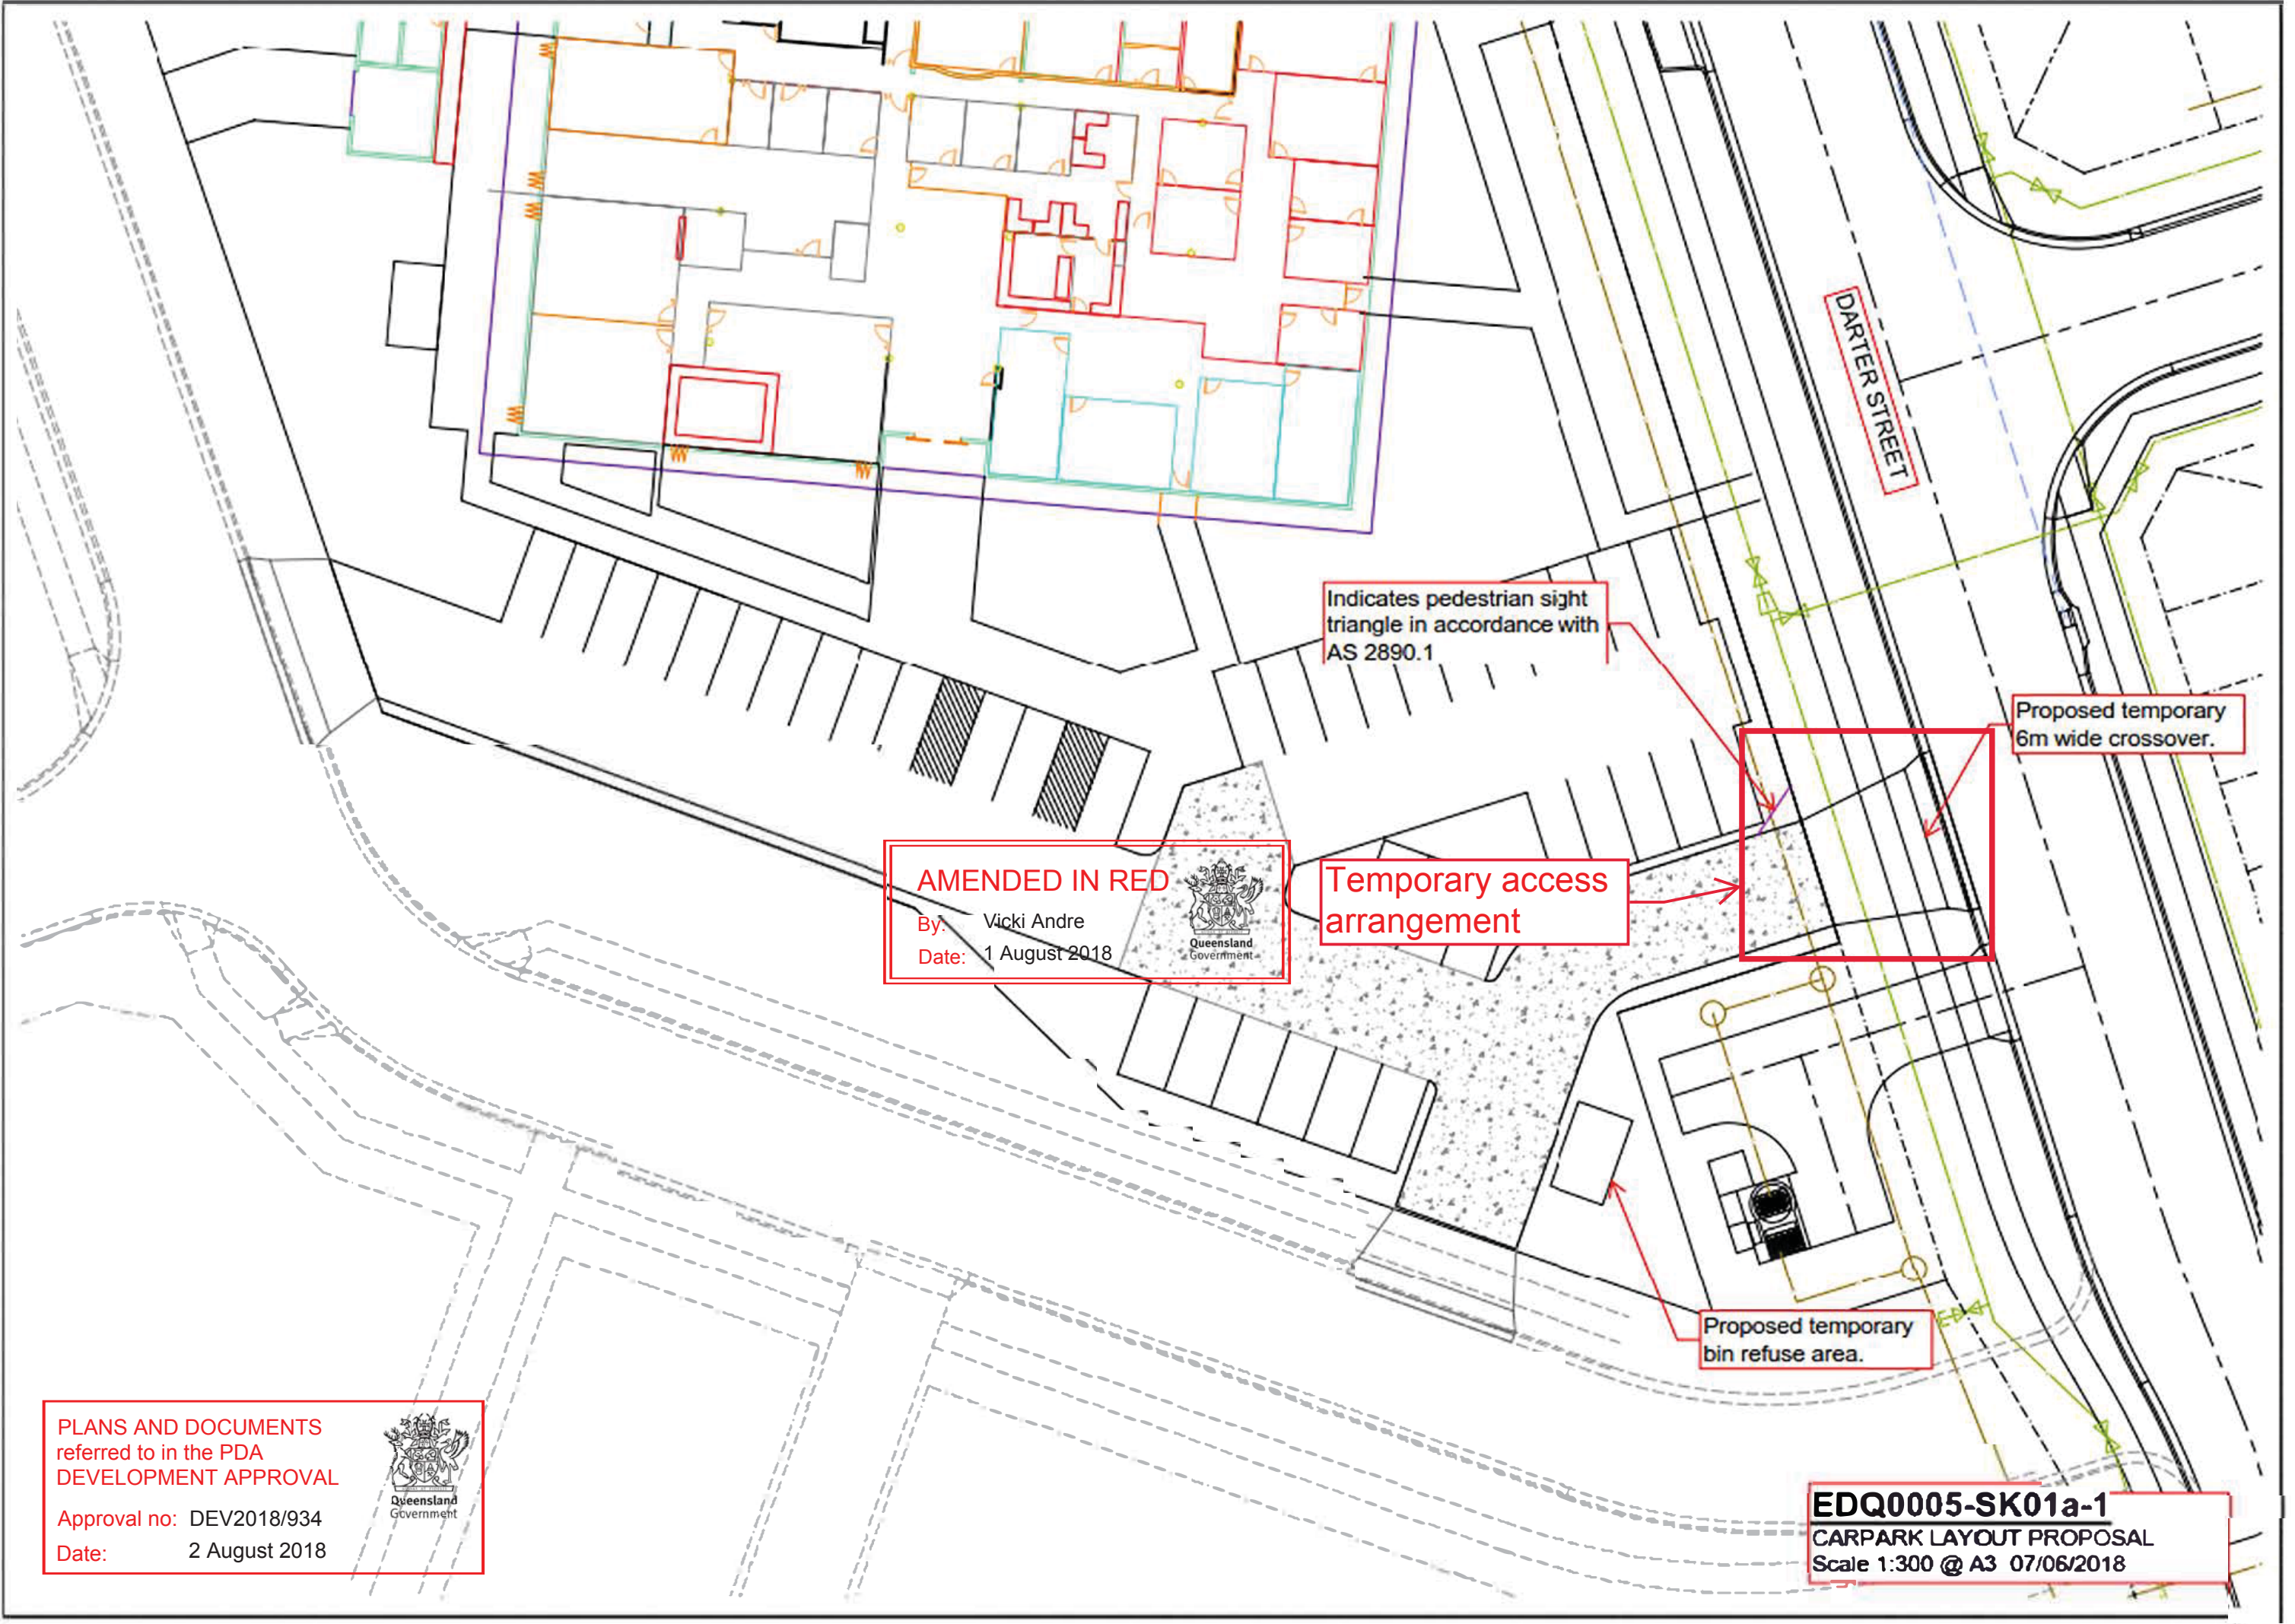

Indicates pedestrian sight triangle in accordance with AS 2890.1

Proposed temporary 6m wide crossover.

AMENDED IN RED
By: Vicki Andre
Date: 1 August 2018

Temporary access arrangement

Proposed temporary bin refuse area.

PLANS AND DOCUMENTS referred to in the PDA DEVELOPMENT APPROVAL
Approval no: DEV2018/934
Date: 2 August 2018



EDQ0005-SK01a-1
CARPARK LAYOUT PROPOSAL
Scale 1:300 @ A3 07/06/2018