
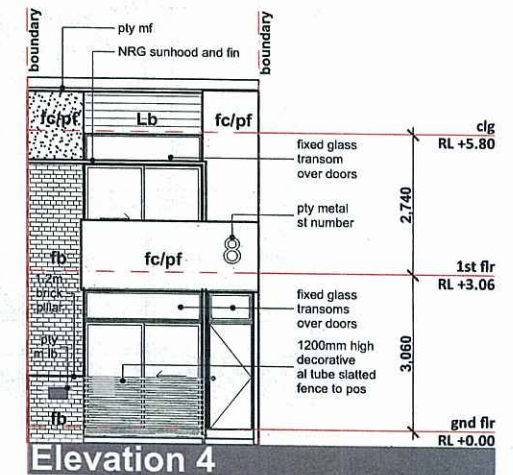
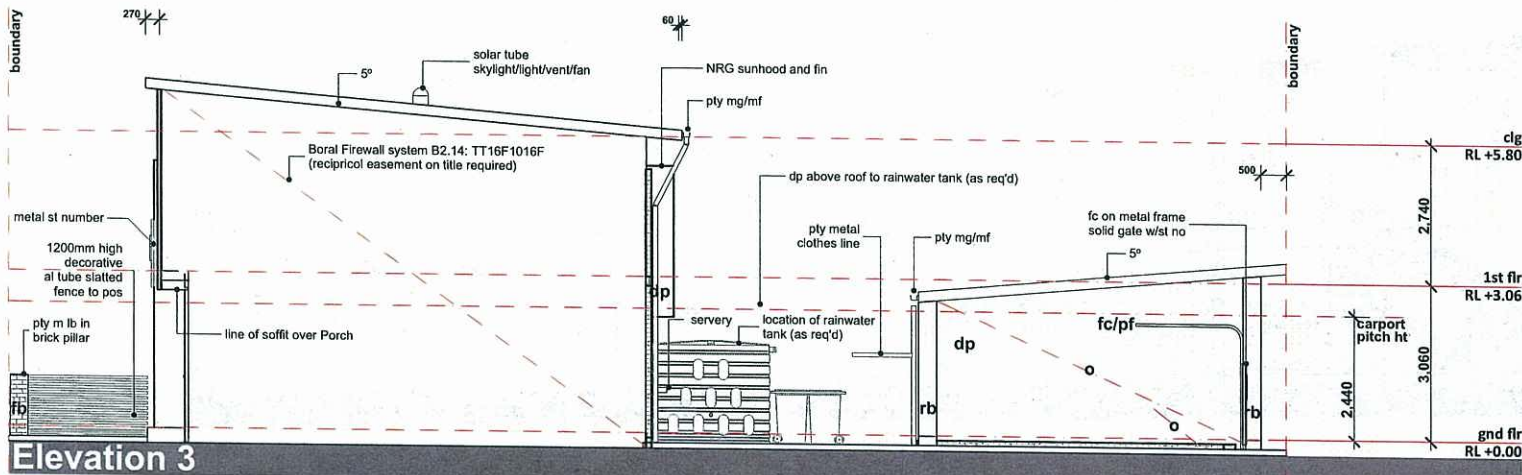
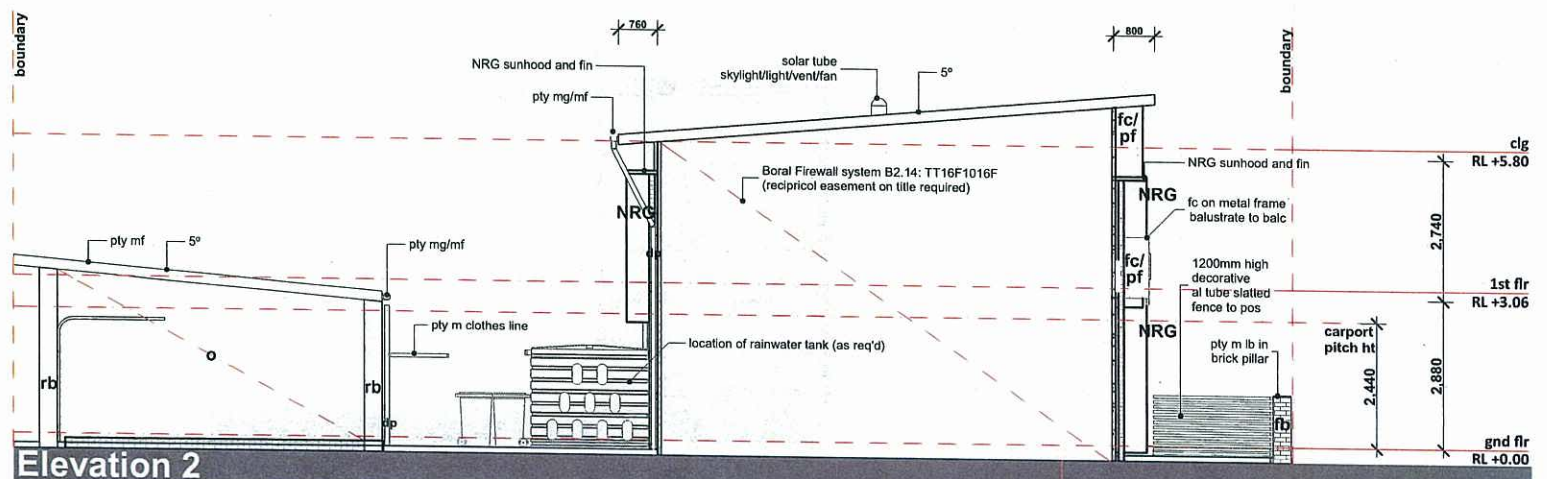


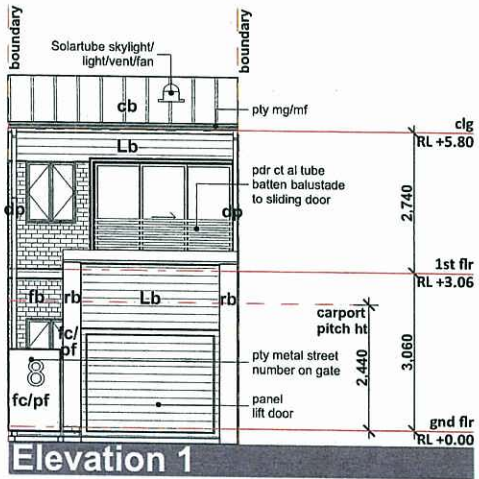

This plan may not be photocopied without the express written authority of Urban Land Development Authority (ULDA). The copyright of this drawing remains in the ownership and control of the ULDA unless express written permission has been granted otherwise.

Corrections and other basic site data shown on this drawing have been derived from a combination of site-specific data obtained in digital format.

This drawing was prepared for the purpose and exclusive use of the ULDA to obtain the building's building permit for the construction of the dwelling represented hereon and not for construction or any other use.

ULDA/SHEDD Pty Ltd accepts no responsibility for loss or damage caused to any person who may rely on the information for any purpose for which it was not intended.



The Builder is responsible for the site verification of all dimensions. Figured dimensions take precedence over verbal values.

DO NOT SCALE DRAWINGS.

AMENDMENTS				
A	18.11.11	Issued for Builders Pricing	ad	AD
B	20.11.11	Design and area adjustments	ad	AD
C	22.11.11	Kitchen/Bed 2 Adjustments	ad	AD
D	23.11.11	Servery/rainwater tank added	ad	AD
E	25.11.11	Dwelling area increased	ad	AD



<i>My Place</i> Client Urban Land Development Authority Project Name 4.5m Terrace		Status: DD	Date: 18.11.11
		Scale: 1:100 @ A3	Drawn by: ad
Drawing Title: Elevations		Project No: ULD009	Drawing No: DD 03.01
		<i>degenhart</i> SHEDD	

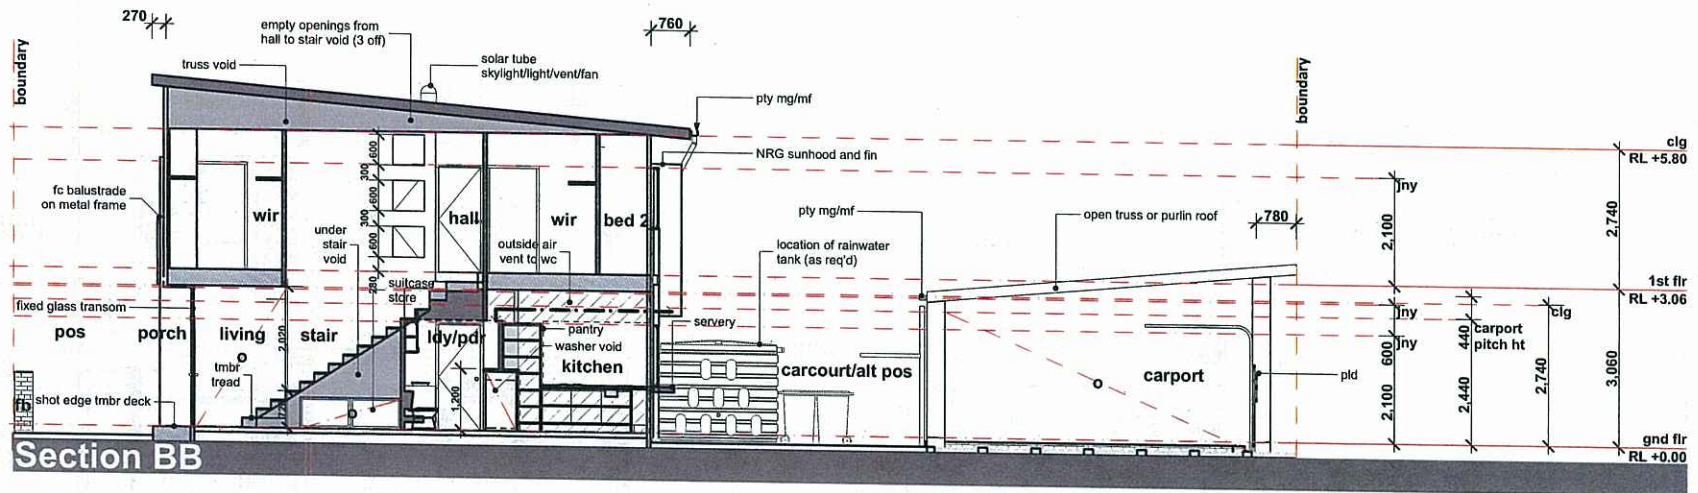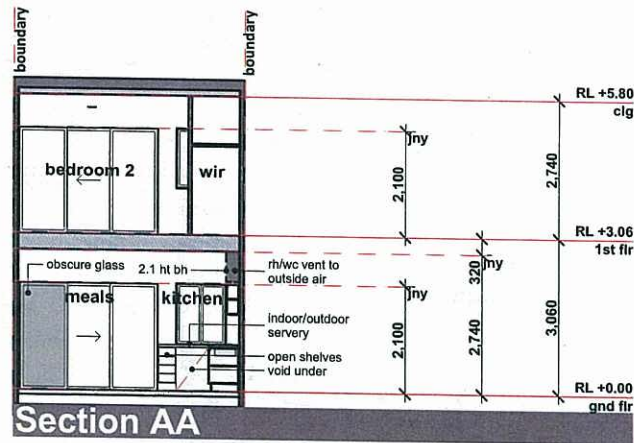

This plan may not be photocopied without the express written authority of the Urban Land Development Authority (ULDA). Development. The copyright of this drawing remains in the ownership and control of the ULDA unless express written permission has been granted otherwise.

Contours and other base site data shown on this drawing have been derived from a combination of site-specific drawings obtained in digital format.

This Drawing was prepared for the purpose and exclusive use of the ULDA to obtain builder's indicative prices for the construction of the dwelling (whereas certain forecasts and not for construction or any other use).

Disclaimer: SHEDD Pty Ltd accepts no responsibility for loss or damage caused to any person who may rely on the information for any purpose for which it was not intended.

The Builder is responsible for the site verification of all dimensions. Figure dimensions take into account over scaled values. DO NOT SCALE DRAWINGS.

AMMENDMENTS				
A	18.11.11	Issued for Builders Pricing	ad	AD
B	20.11.11	Design and area adjustments	ad	AD
C	22.11.11	Kitchen/Bed 2 Adjustments	ad	AD
D	23.11.11	Servery/rainwater tank added	ad	AD
E	25.11.11	Dwelling area increased	ad	AD



My Place

Client
Urban Land Development Authority

Project Name
4.5m Terrace

Status: DD Date: 18.11.11
Scale: 1:100 @ A3 Drawn by: ad
Drawing Title:
Sections
Project No: ULD009 Drawing No.:
ULD016 E DD 04.01

degenhart
SHEDD