


OWNERS TO BOOK FINAL
INSPECTION AFTER CONNECTING
STORM WATER

STORMWATER TO BE
CONNECTED TO
APPROVED POINT OF
DISCHARGE BY OWNERS.

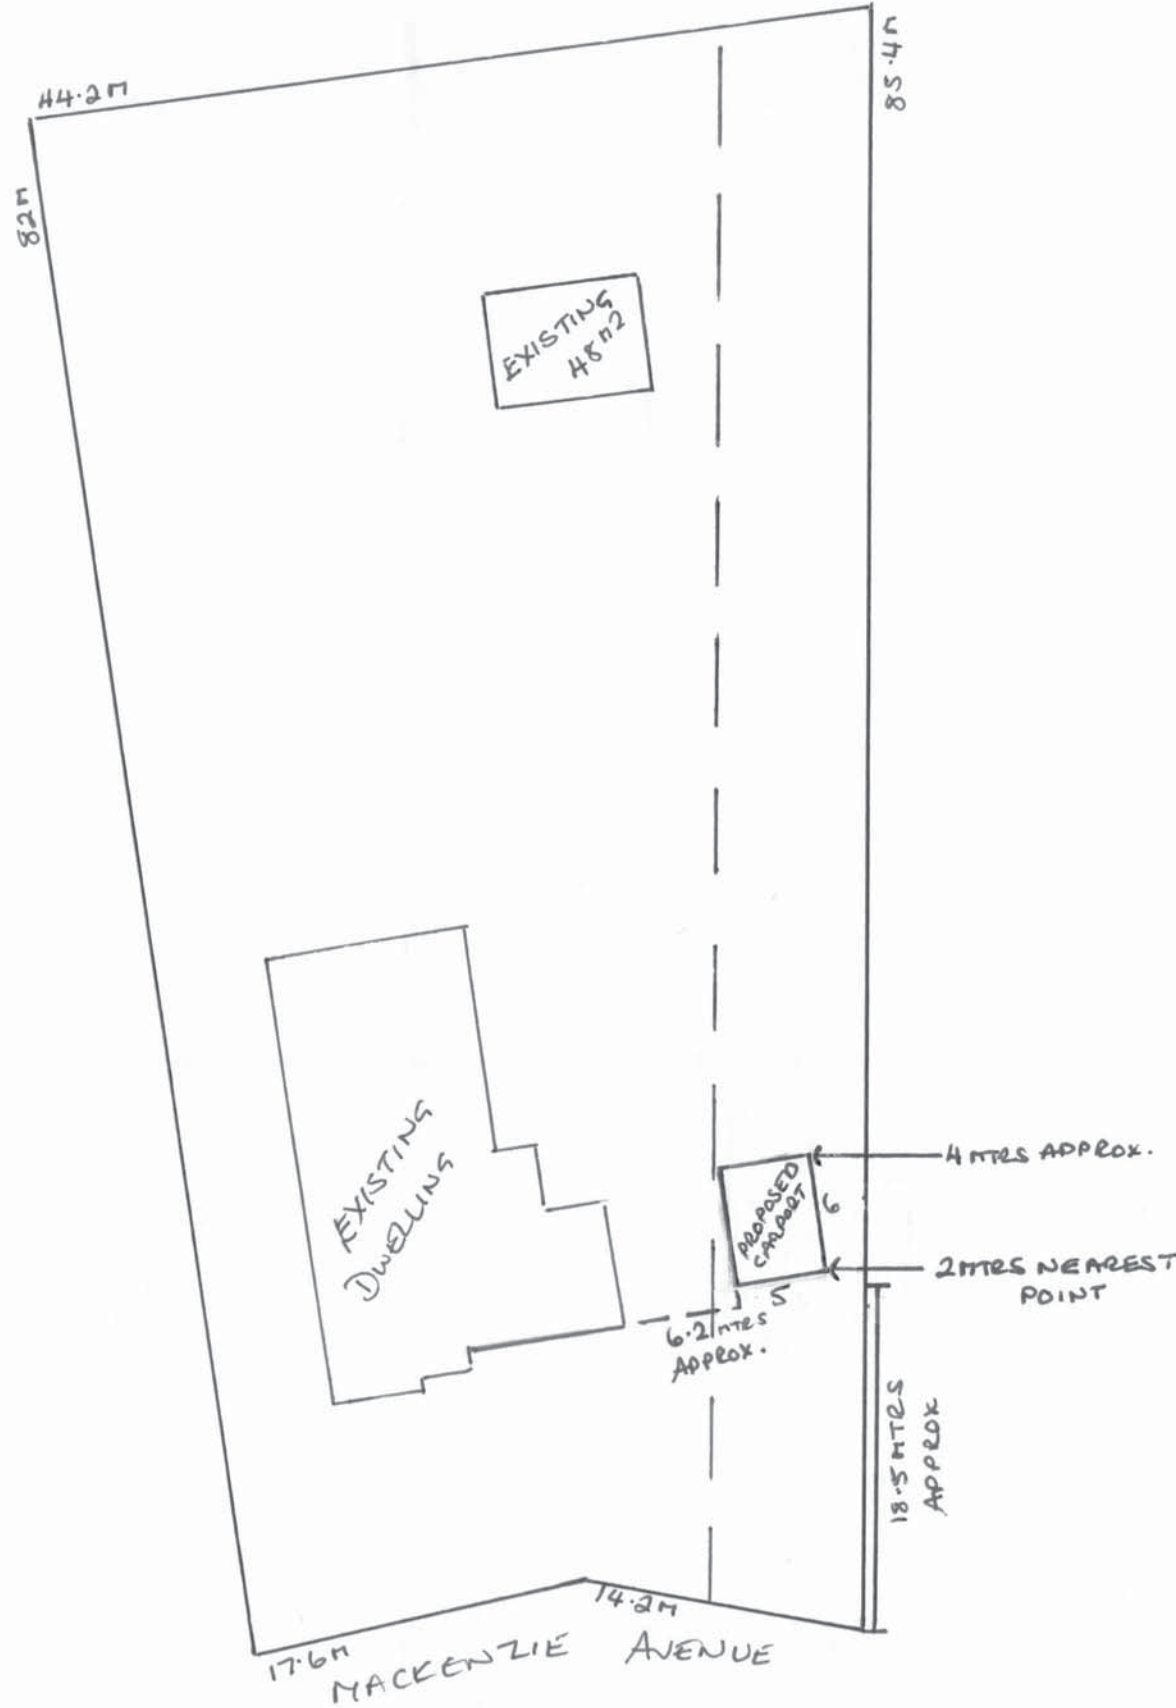

* NOTE 1 MTR UP FROM
FRONT OF HOUSE.

PLANS AND DOCUMENTS
referred to in the PDA
DEVELOPMENT APPROVAL



Approval no: DEV2018/973
Date: 9 November 2018

M2:	3101	SCALE:	1:400
ROOF COLOUR:	DUNE		
WALL COLOUR:	DUNE		
BARGE COLOUR:	DUNE		
GUTTER COLOUR:	DUNE		
RAD COLOUR:	N/A		
BUILDER: KAM CONSTRUCTIONS PO BOX 357, JIMBOOMBA Q 4280 ABN: 50 133 754 480 QBCC # 1165637			
OWNER - NAME:	TOM DUBOS		
RESIDENTIAL	101-103 MACKENZIE AVE		
ADDRESS:	RIVERBEND		
P/CODE:	4280		
FULL SITE ADDRESS:	HOUSE NO: 101-103		
STREET:	MACKENZIE AVENUE		
SUBURB:	RIVERBEND 4280		
DESC OF PROPOSED:	SKILLION CARPORT 6x5x3.3		
LOT NO:	25	SP No:	222166
APEX HEIGHT:			