


PLANS AND DOCUMENTS
referred to in the PDA
DEVELOPMENT APPROVAL

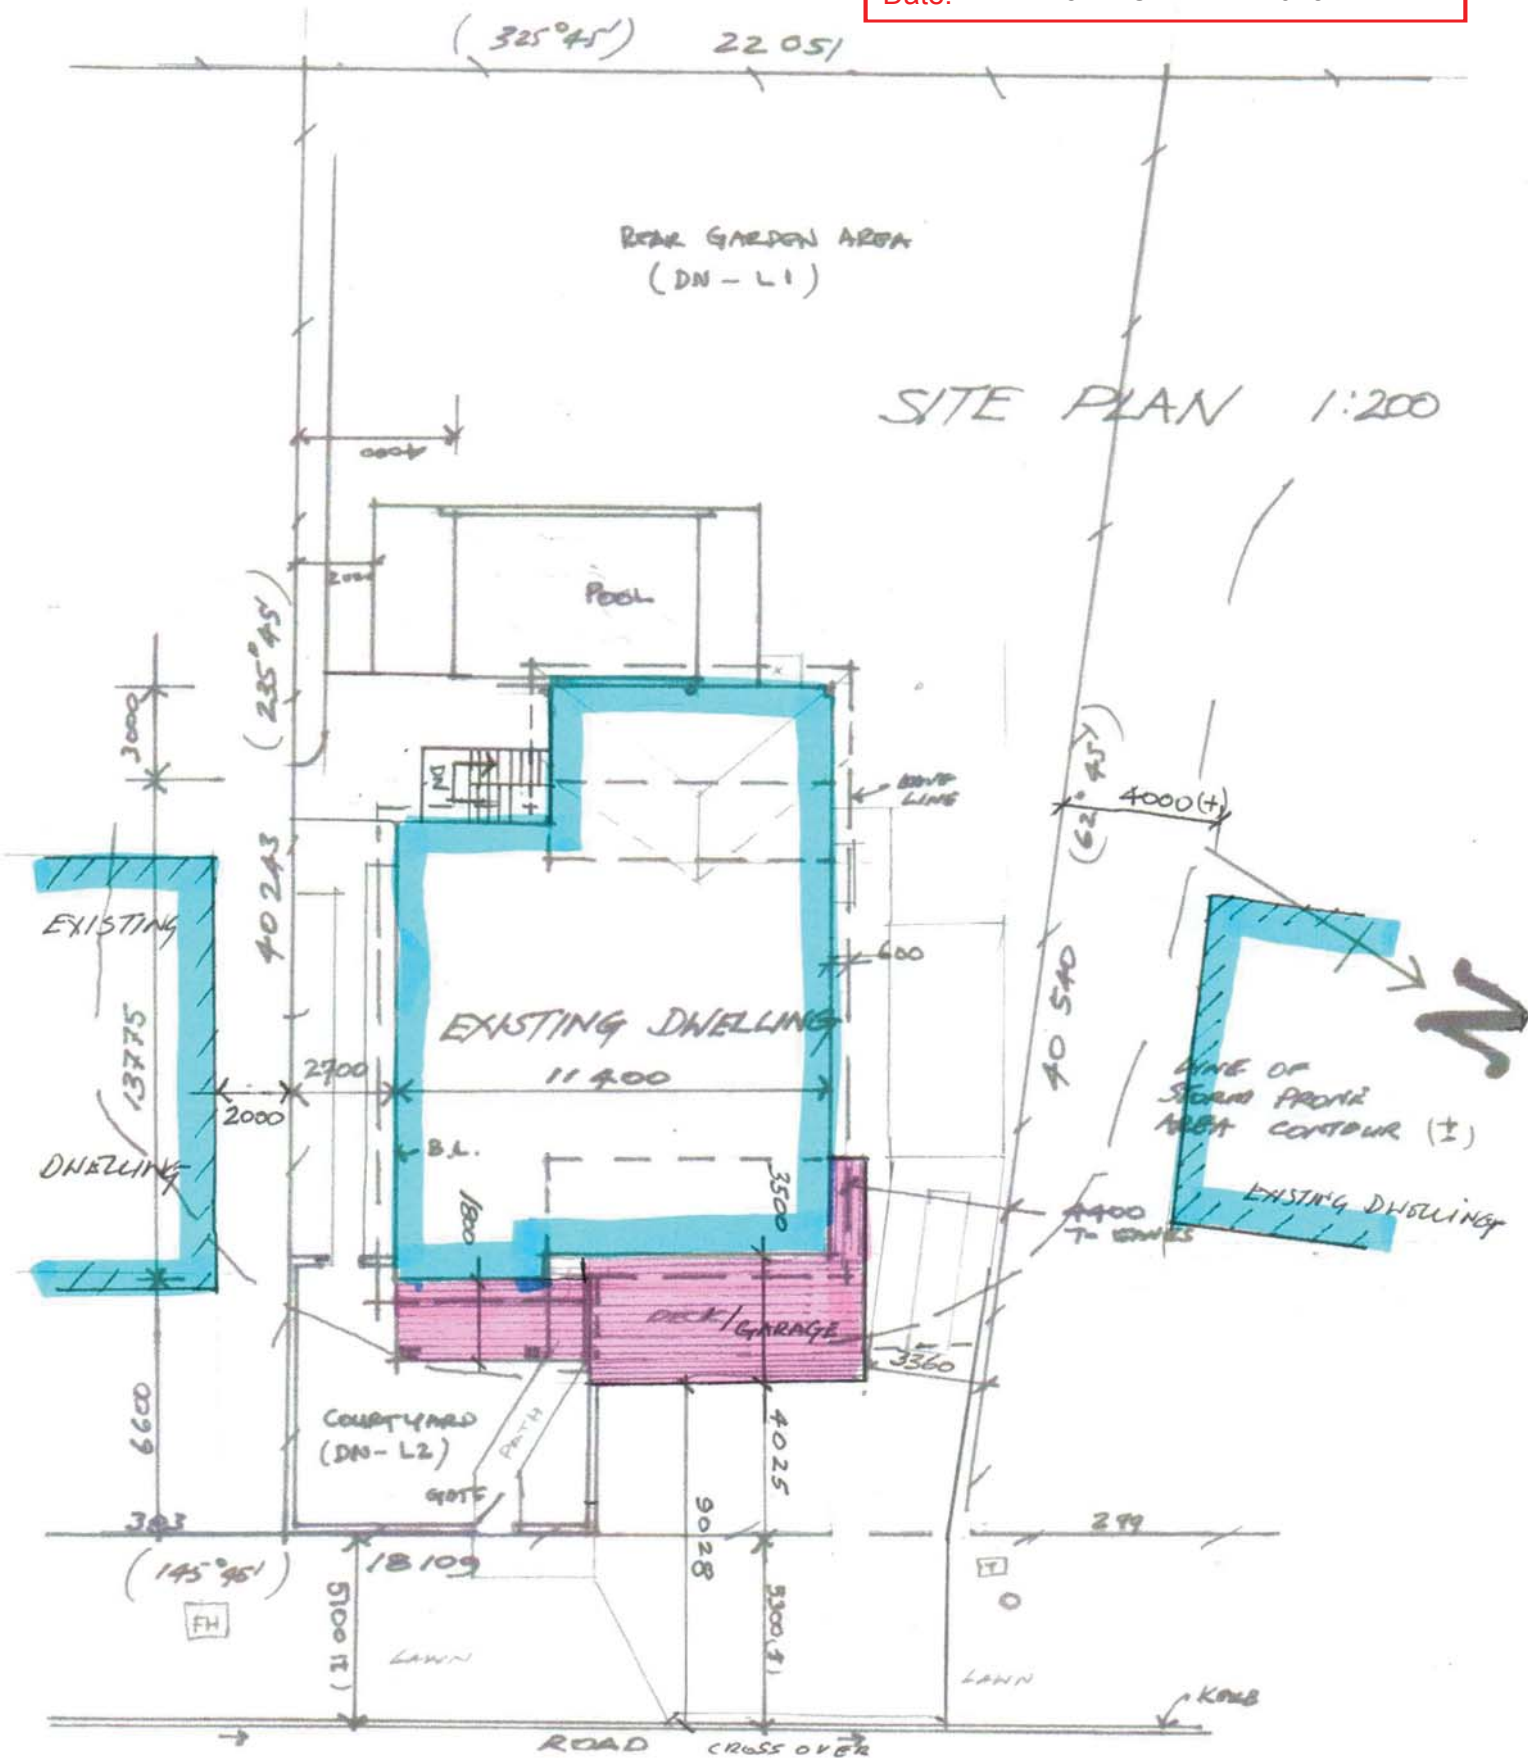

Approval no: DEV2018/975

Date: 5 DECEMBER 2018




PLANS AND DOCUMENTS
referred to in the PDA
DEVELOPMENT APPROVAL



Approval no: DEV2018/975

Date: 5 DECEMBER 2018

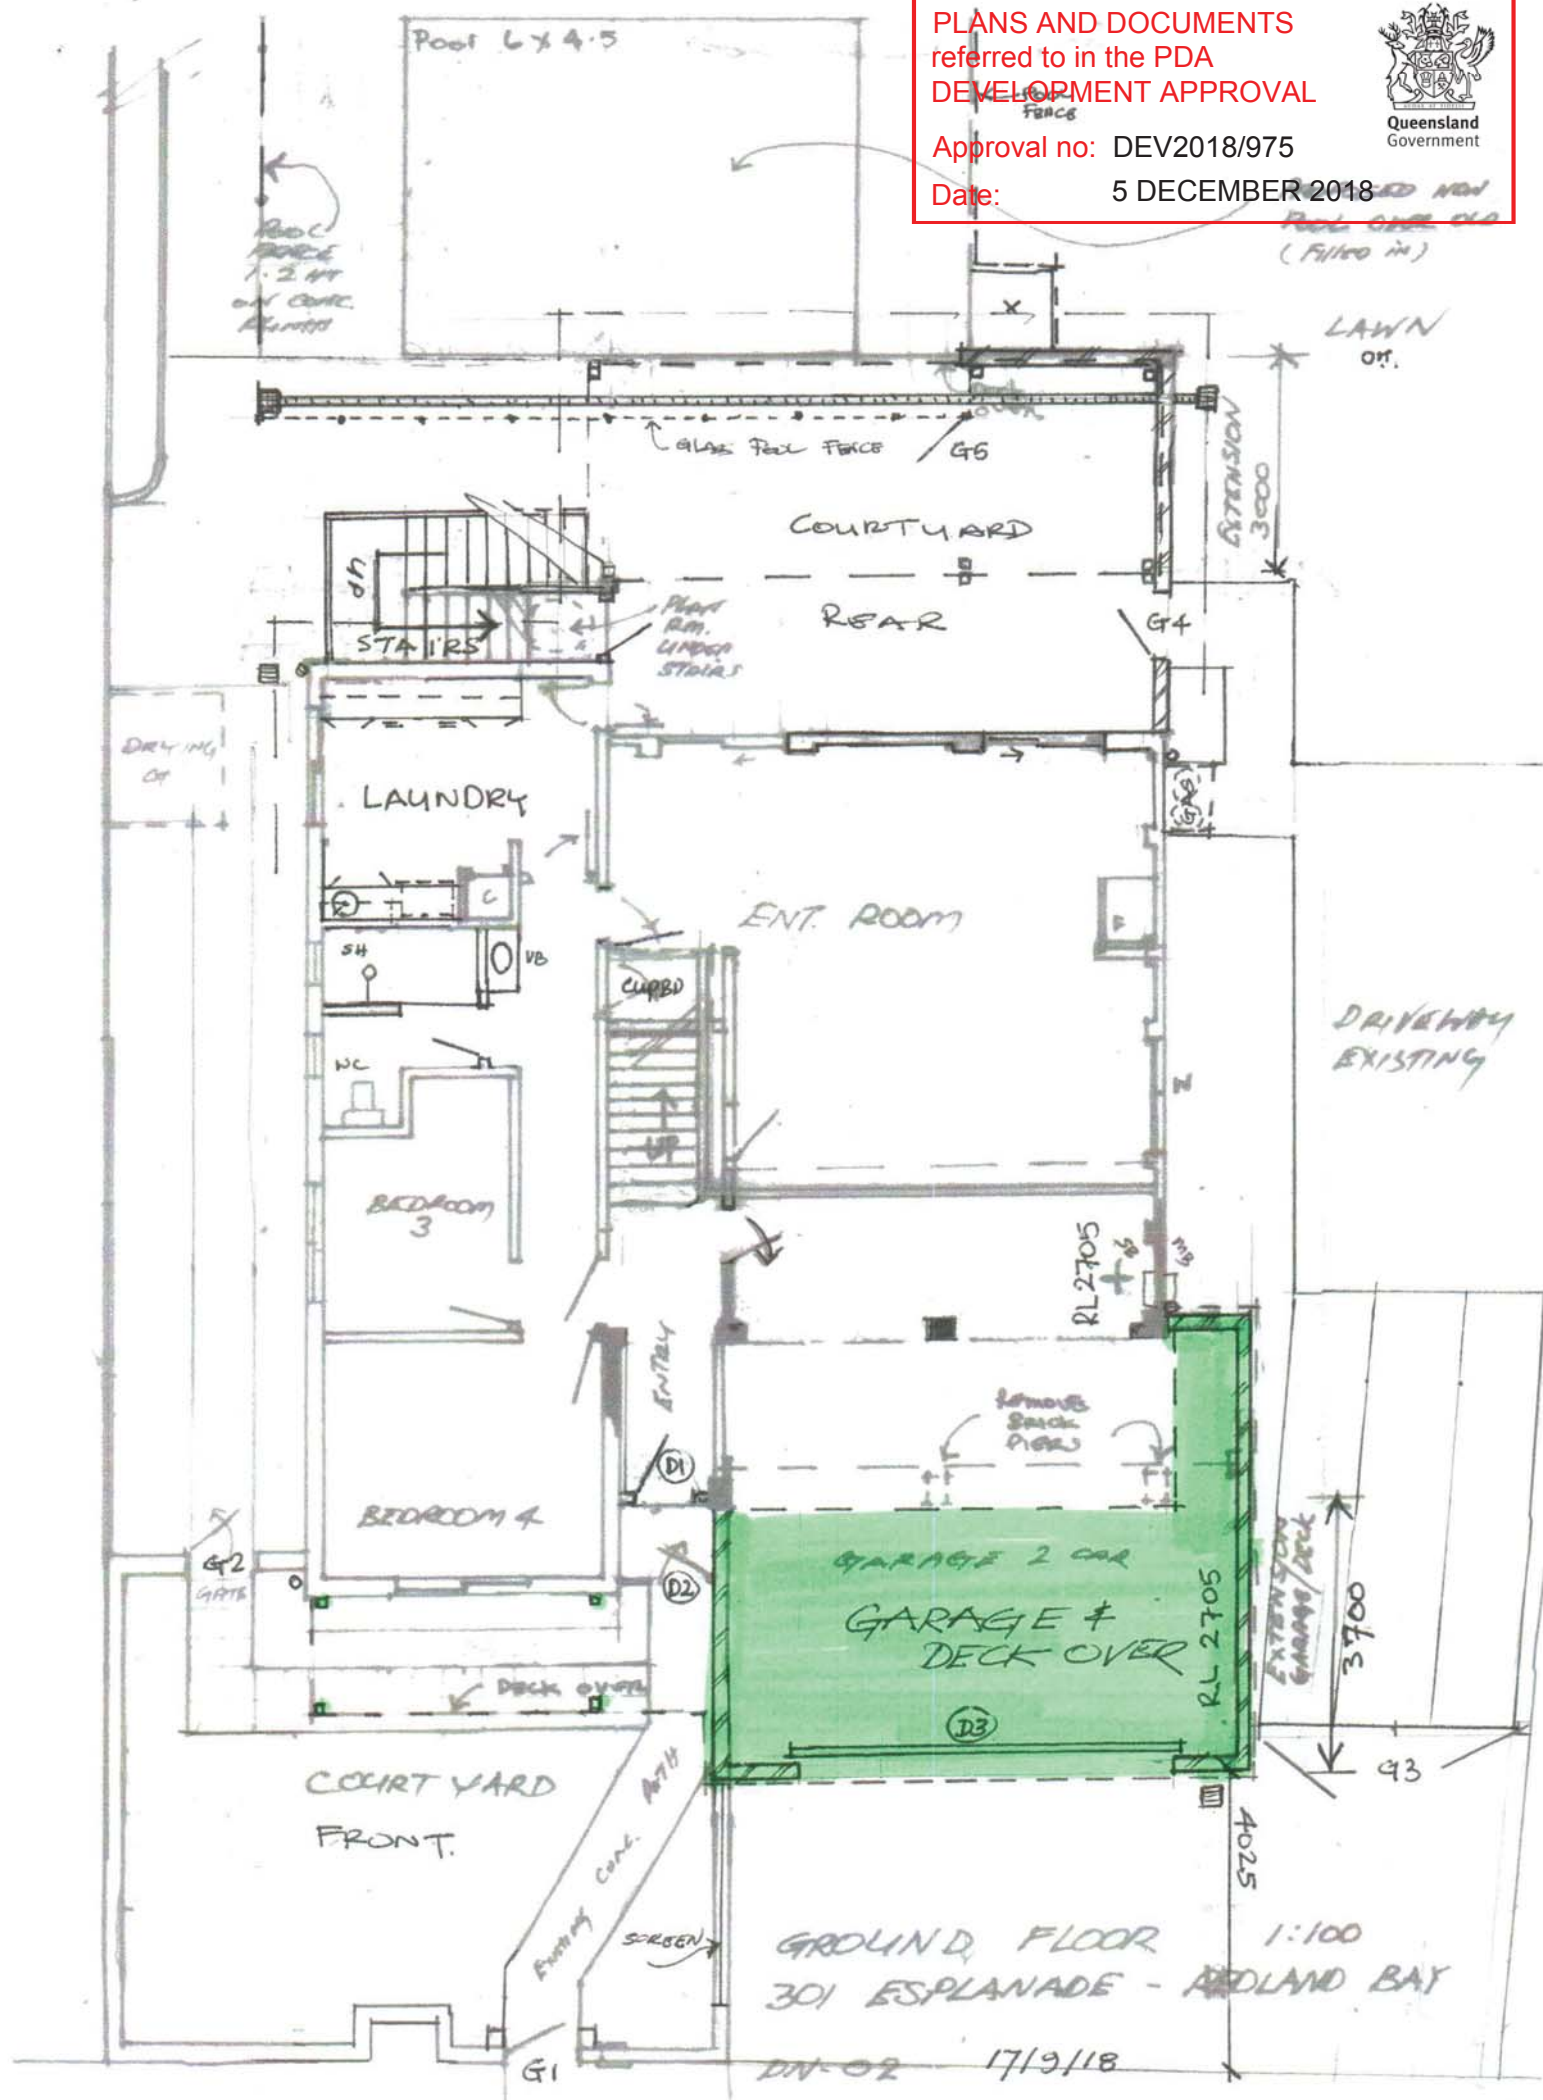


PLANS AND DOCUMENTS
referred to in the PDA
DEVELOPMENT APPROVAL



Approval no: DEV2018/975

Date: 5 DECEMBER 2018

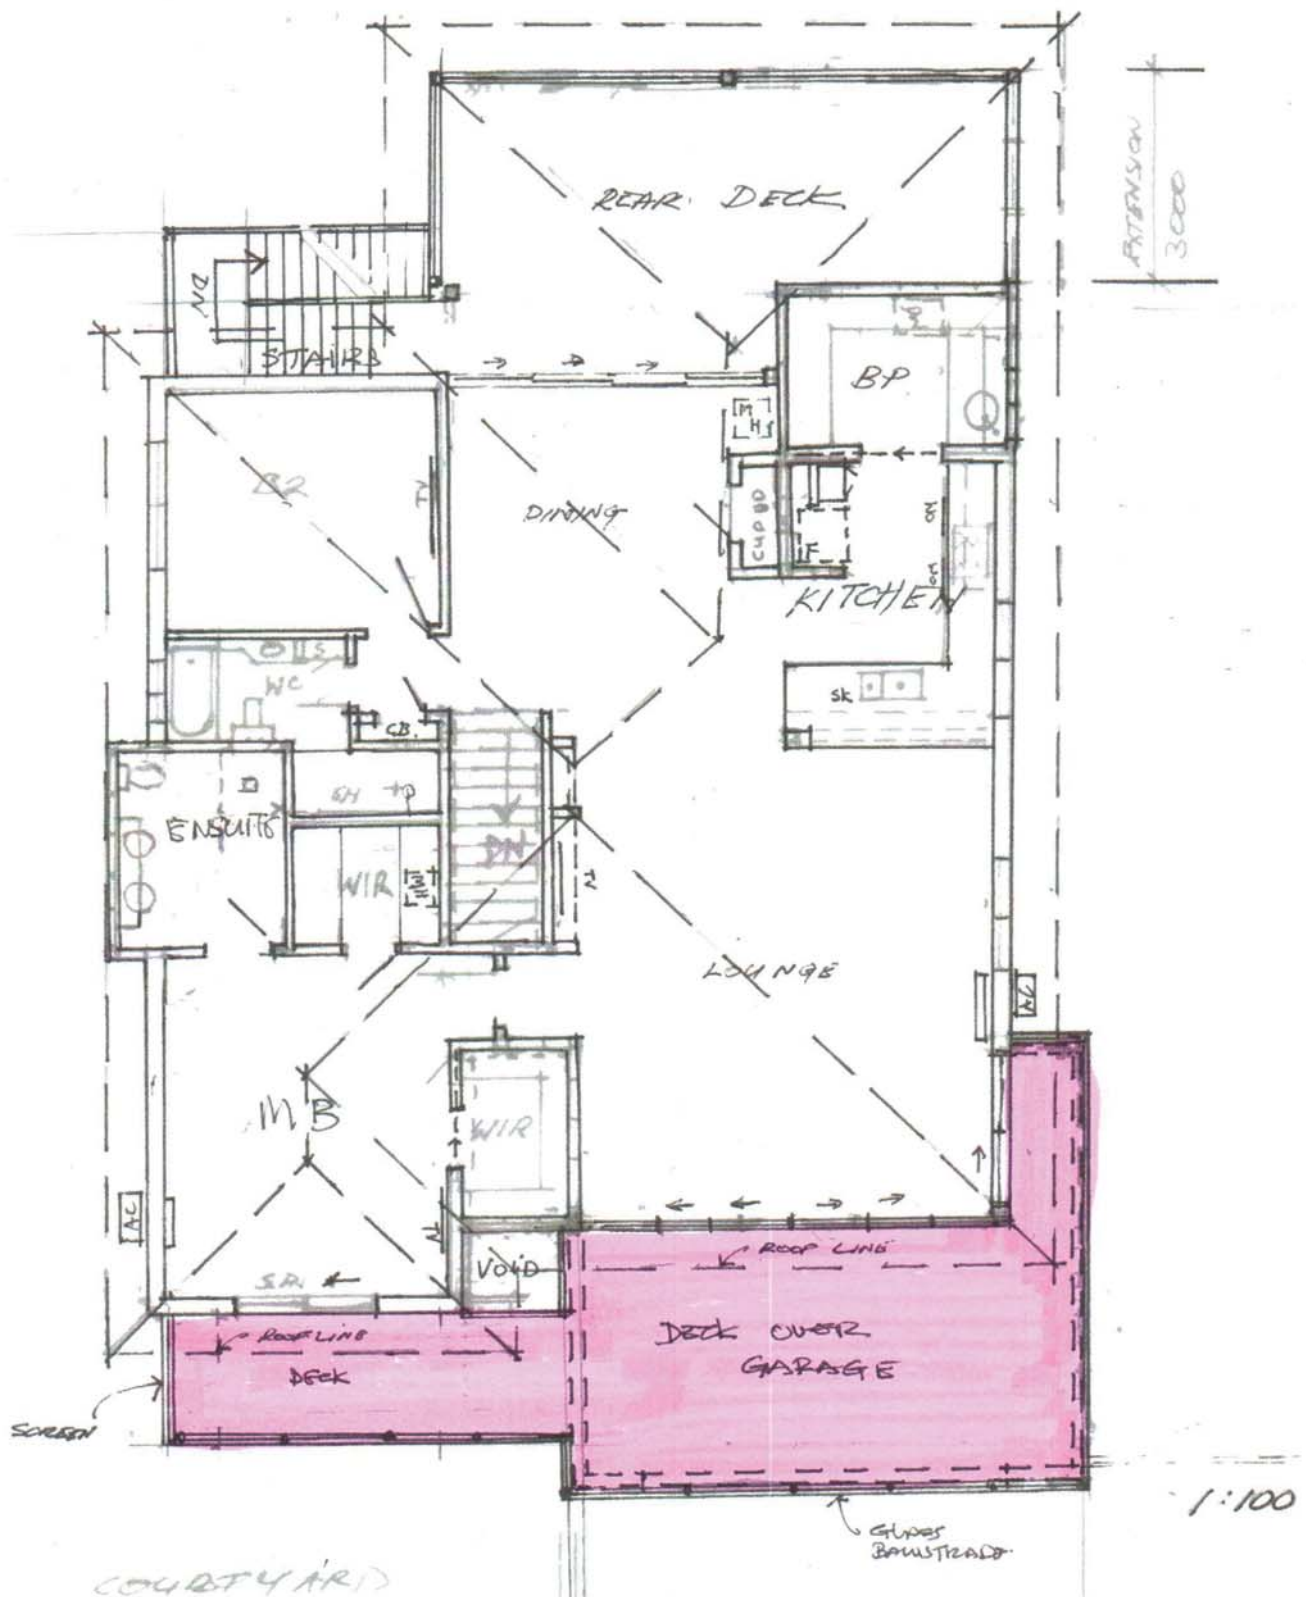

1st Floor

301 ESPLANADE - REDLAND BAY

DN-03


17/9/18

PLANS AND DOCUMENTS
referred to in the PDA
DEVELOPMENT APPROVAL



Approval no: DEV2018/975

Date: 5 DECEMBER 2018

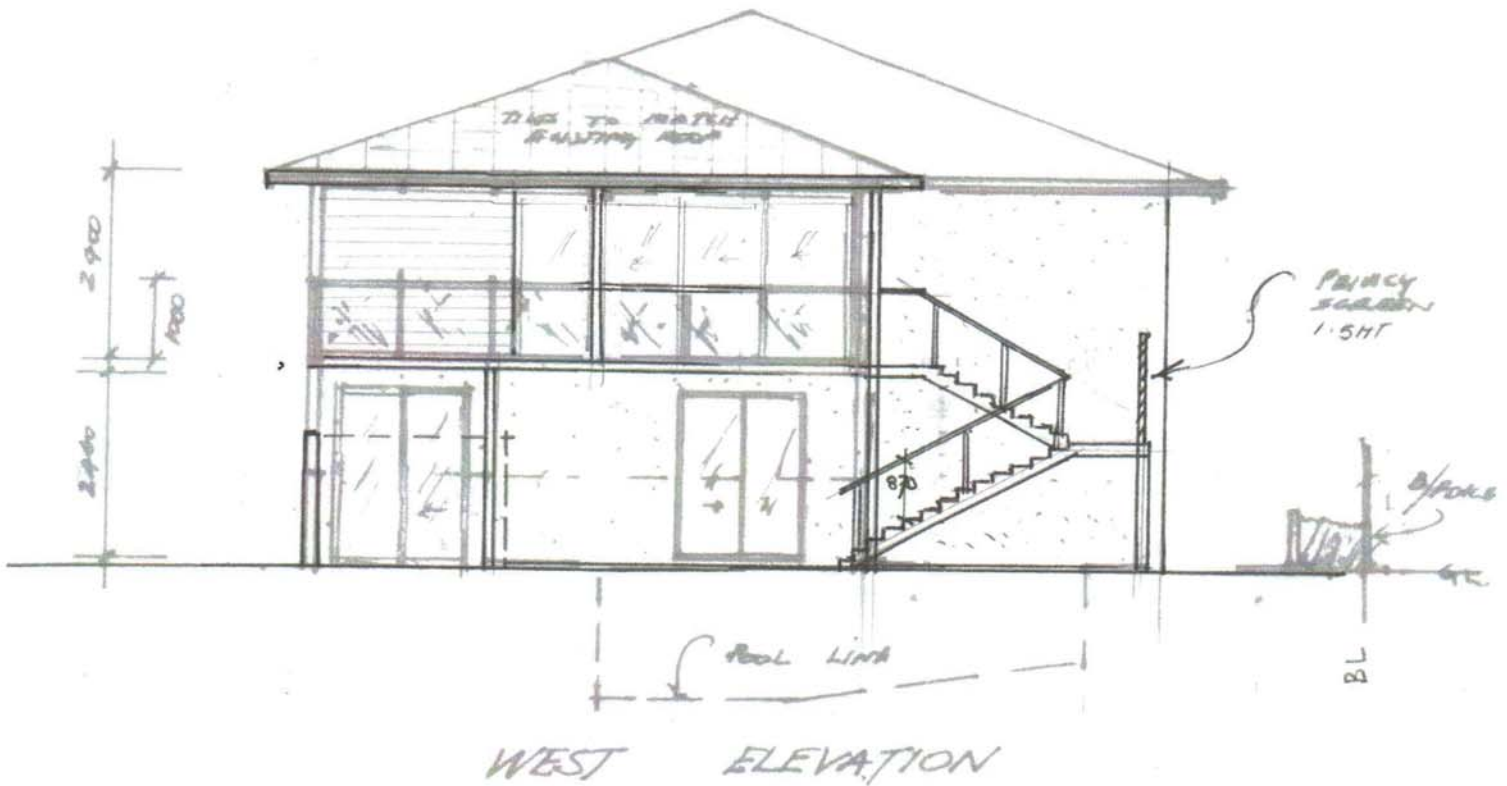

30/ ESPLANADE - REDLAND BAY - ELEVATIONS

1:100

17/9/18


DN - 04

PLANS AND DOCUMENTS
referred to in the PDA
DEVELOPMENT APPROVAL



Approval no: DEV2018/975

Date: 5 DECEMBER 2018

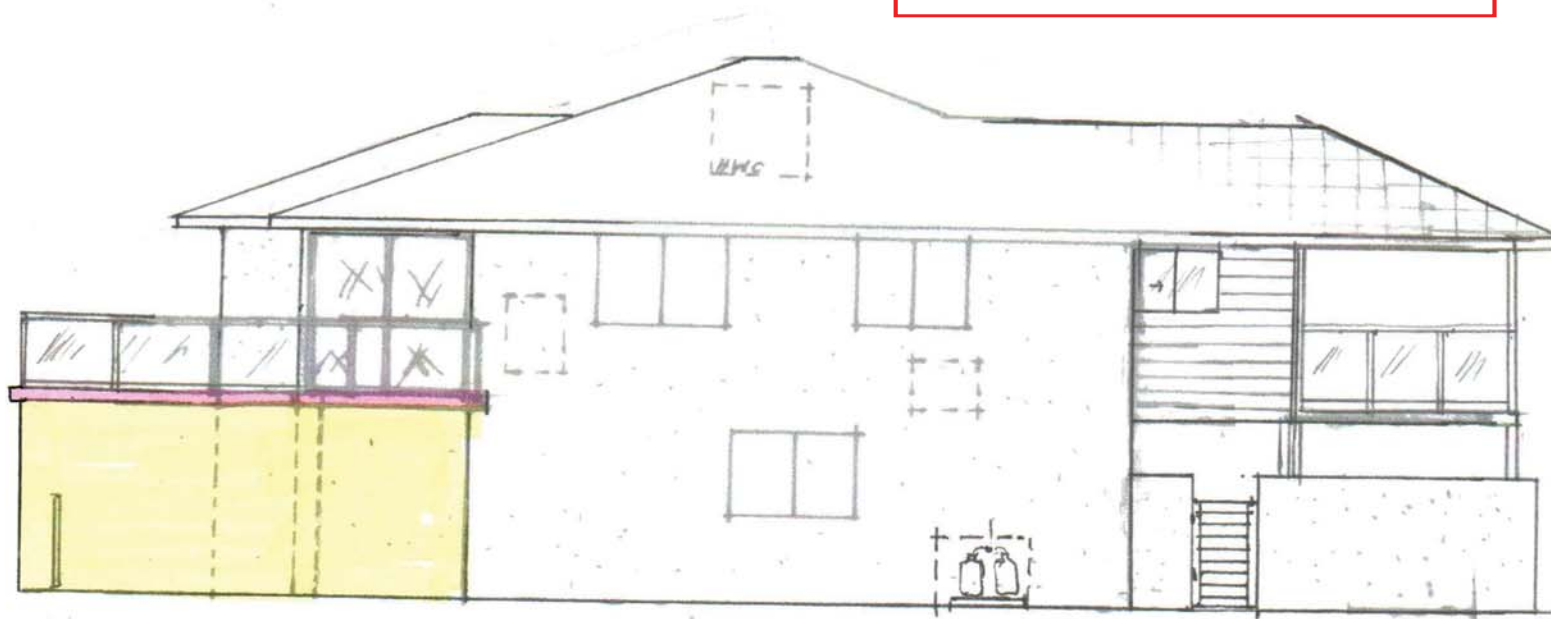

NORTH ELEVATION

GARAGE
EXTENSION

AMOUNT
ENCROACHMENT
INTO 6M
SET-BACK



SOUTH ELEVATION

301 ESPLANADE - REDLAND BAY - ELEVATIONS 1:100

DN. 05

17/9/18

Approval no: DEV2018/975
Date: 5 DECEMBER 2018

