


PLANS AND DOCUMENTS
referred to in the PDA
DEVELOPMENT APPROVAL

Approval no: DEV2018/983

Date: 11 December 2018

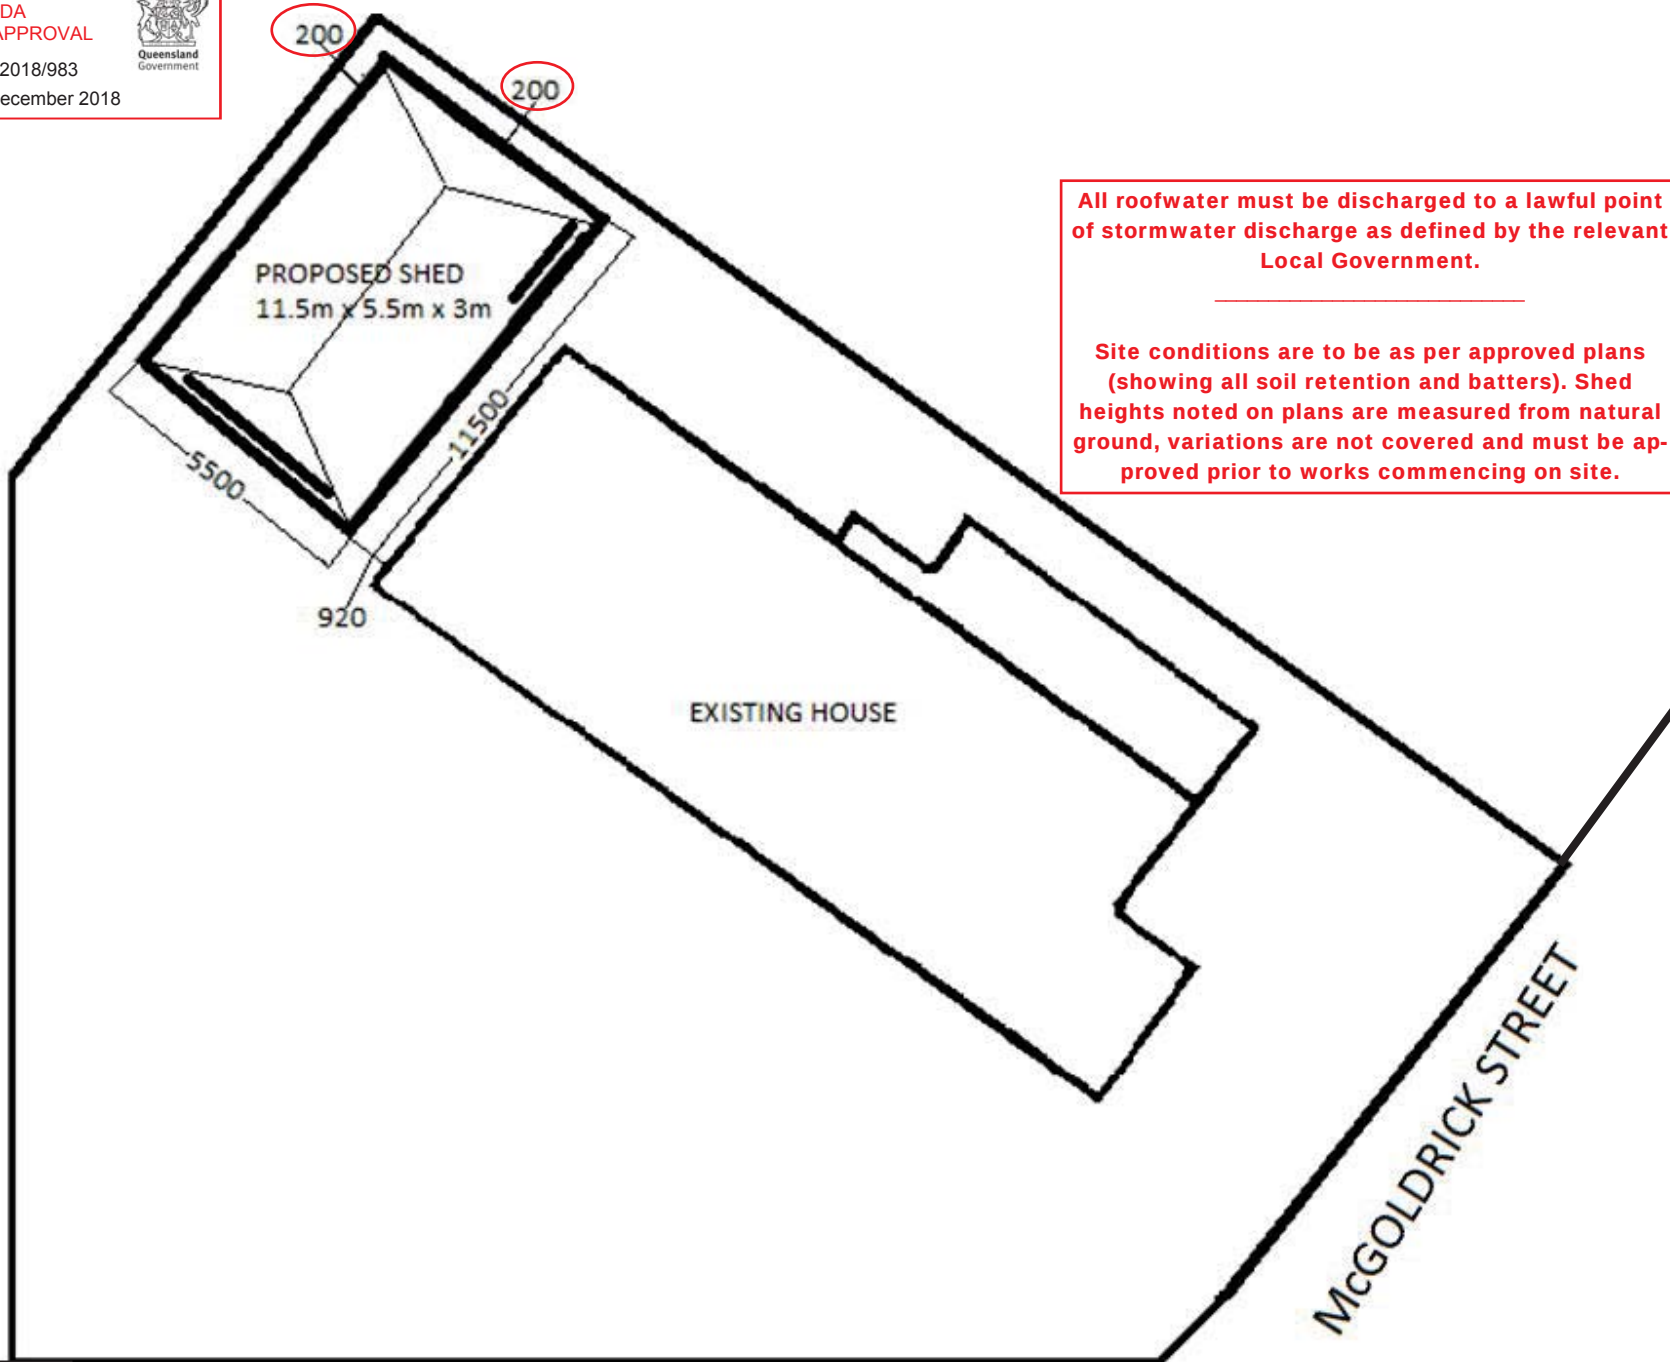

All roofwater must be discharged to a lawful point of stormwater discharge as defined by the relevant Local Government.

Site conditions are to be as per approved plans (showing all soil retention and batters). Shed heights noted on plans are measured from natural ground, variations are not covered and must be approved prior to works commencing on site.

Chris Grotton
SHEDS

262 Haigslea-Amberley Rd
Walloon QLD 4306
Ph: 07 5464 5139
Fax: 07 5464 5245
ABN:64 108 307 124
BSA:1067839

Client:
Simon Zaucer

Drawing Name:
Shed Plan

Project:
Gable Shed
11.5m x 5.5m x 3m

Address:
34 McGoldrick St
Flagstone 4280

Lot: 167

Plan: SP 281 067

Date:

Notes:

Drawing Version:
1.0


PLANS AND DOCUMENTS
referred to in the PDA
DEVELOPMENT APPROVAL

Approval no: DEV2018/983

Date: 11 December 2018



DB180977 / 002

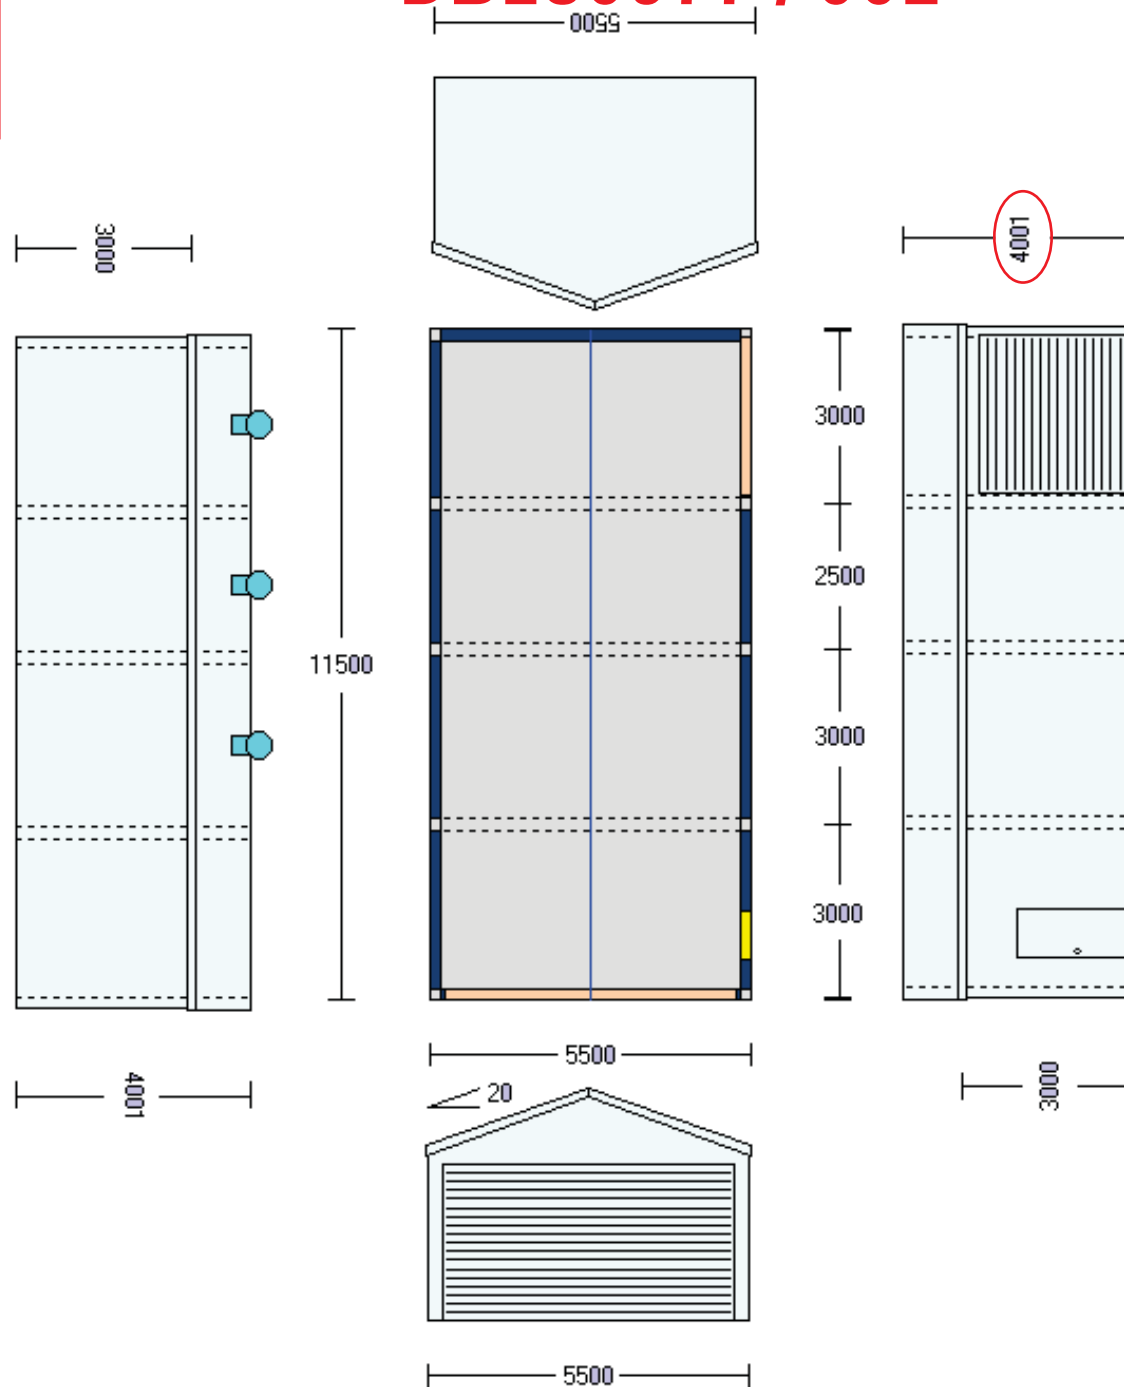

Chris Grotton
SHEDS
262 Haigslea-Amberley Rd
Walloon QLD 4306
Ph: 07 5464 5139
Fax: 07 5464 5245
ABN:64 108 307 124
BSA:1067839

Client:
Simon Zaucer

Drawing Name:
Shed Plan

Project:
Gable Shed
11.5m x 5.5m x 3m

Address:
34 McGoldrick
St Flagstone 4280

Lot: 167

Plan: SP 281 067

Date:

Notes:

Drawing Version:
1.0