



VIEW INTO PLAZA FROM ABBOTSFORD ROAD

Client



Project

proposed mixed use development
58 - 66 ABBOTSFORD ROAD, BOWEN HILLS

PLANS AND DOCUMENTS
referred to in the ULDA
APPROVAL dated 5 / 10 / 2011



Title **PERSPECTIVE VIEWS SHEET 1**
Scale
Date 26.08.2011
Number **3013_ DA07 (2)**

© copyright nettleton tribe partnership Pty Ltd



nettleton tribe partnership Pty Ltd ABN 58 161 683 122
level 5, 344 queen street Brisbane QLD 4000
t 07 3239 2444 f 07 3239 2455
e brisbane@nettletontribe.com.au w nettletontribe.com.au



VIEW OF PLAZA TOWARDS RAILWAY CROSSING

Client



Project

proposed mixed use development
58 - 66 ABBOTSFORD ROAD, BOWEN HILLS

PLANS AND DOCUMENTS
referred to in the ULDA
APPROVAL dated 5 / 10 / 2011



Title PERSPECTIVE VIEWS SHEET 2

Scale

Date

Number

26.08.2011

3013_ DA08 (2)

© copyright nettleton tribe partnership Pty Ltd



nettleton tribe partnership Pty Ltd ABN 58 161 483 122

level 5, 344 queen street Brisbane qld 4000
t 07 3239 2444 f 07 3239 2455
e brisbane@nettletontribe.com.au w nettletontribe.com.au



EXISTING RAILWAY
CROSSING

VIEW FROM EXISTING CROSSING TOWARDS UPPER PLAZA

Client



Project

proposed mixed use development
58 - 66 ABBOTSFORD ROAD, BOWEN HILLS

PLANS AND DOCUMENTS
referred to in the ULDA
APPROVAL dated 5 / 10 / 2011




Title **PERSPECTIVE VIEWS SHEET 3**
Scale
Date 26.08.2011
Number 3013_ DA09 (2)

© copyright nettleton tribe partnership Pty Ltd




nettleton tribe partnership Pty Ltd ABN 58 161 683 122
level 5, 344 queen street Brisbane qld 4000
t 07 3239 2444 f 07 3239 2455
e brisbane@nettletontribe.com.au w nettletontribe.com.au

PLANS AND DOCUMENTS
referred to in the ULDA
APPROVAL dated 5/10/11

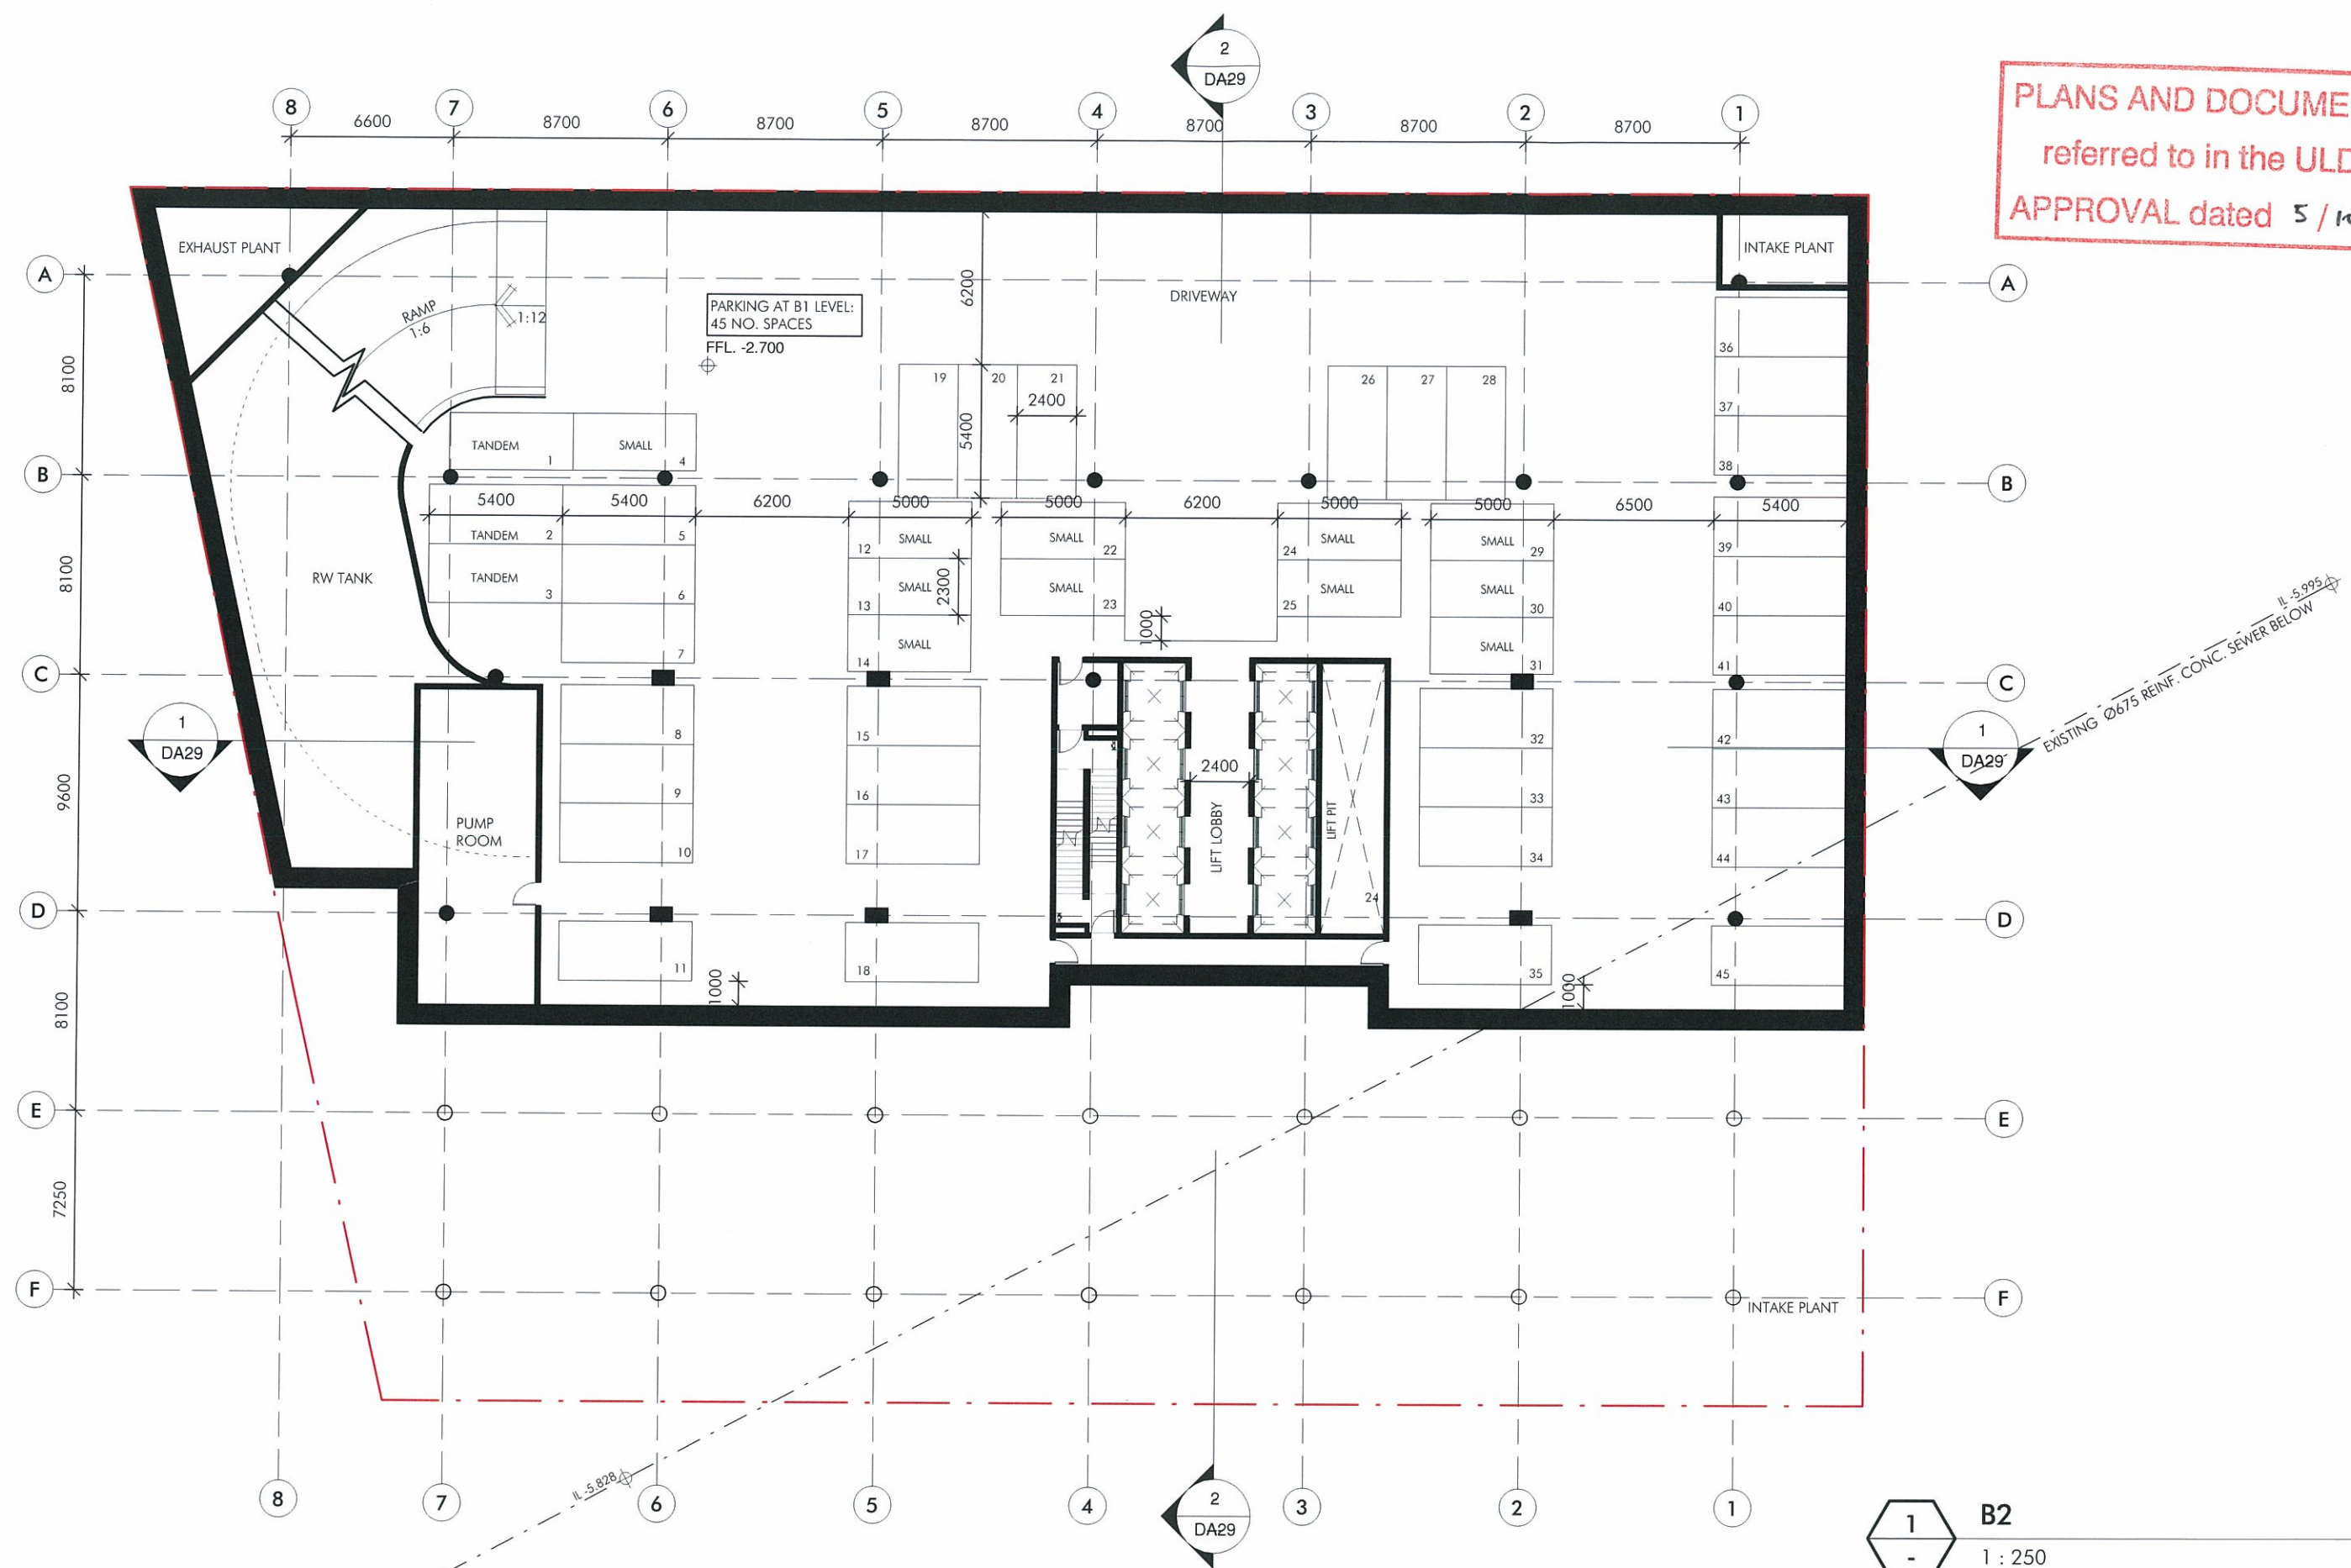


1 B2
1 : 250

PLANS AND DOCUMENTS
referred to in the ULDA
APPROVAL dated 5 / 10 / 2011

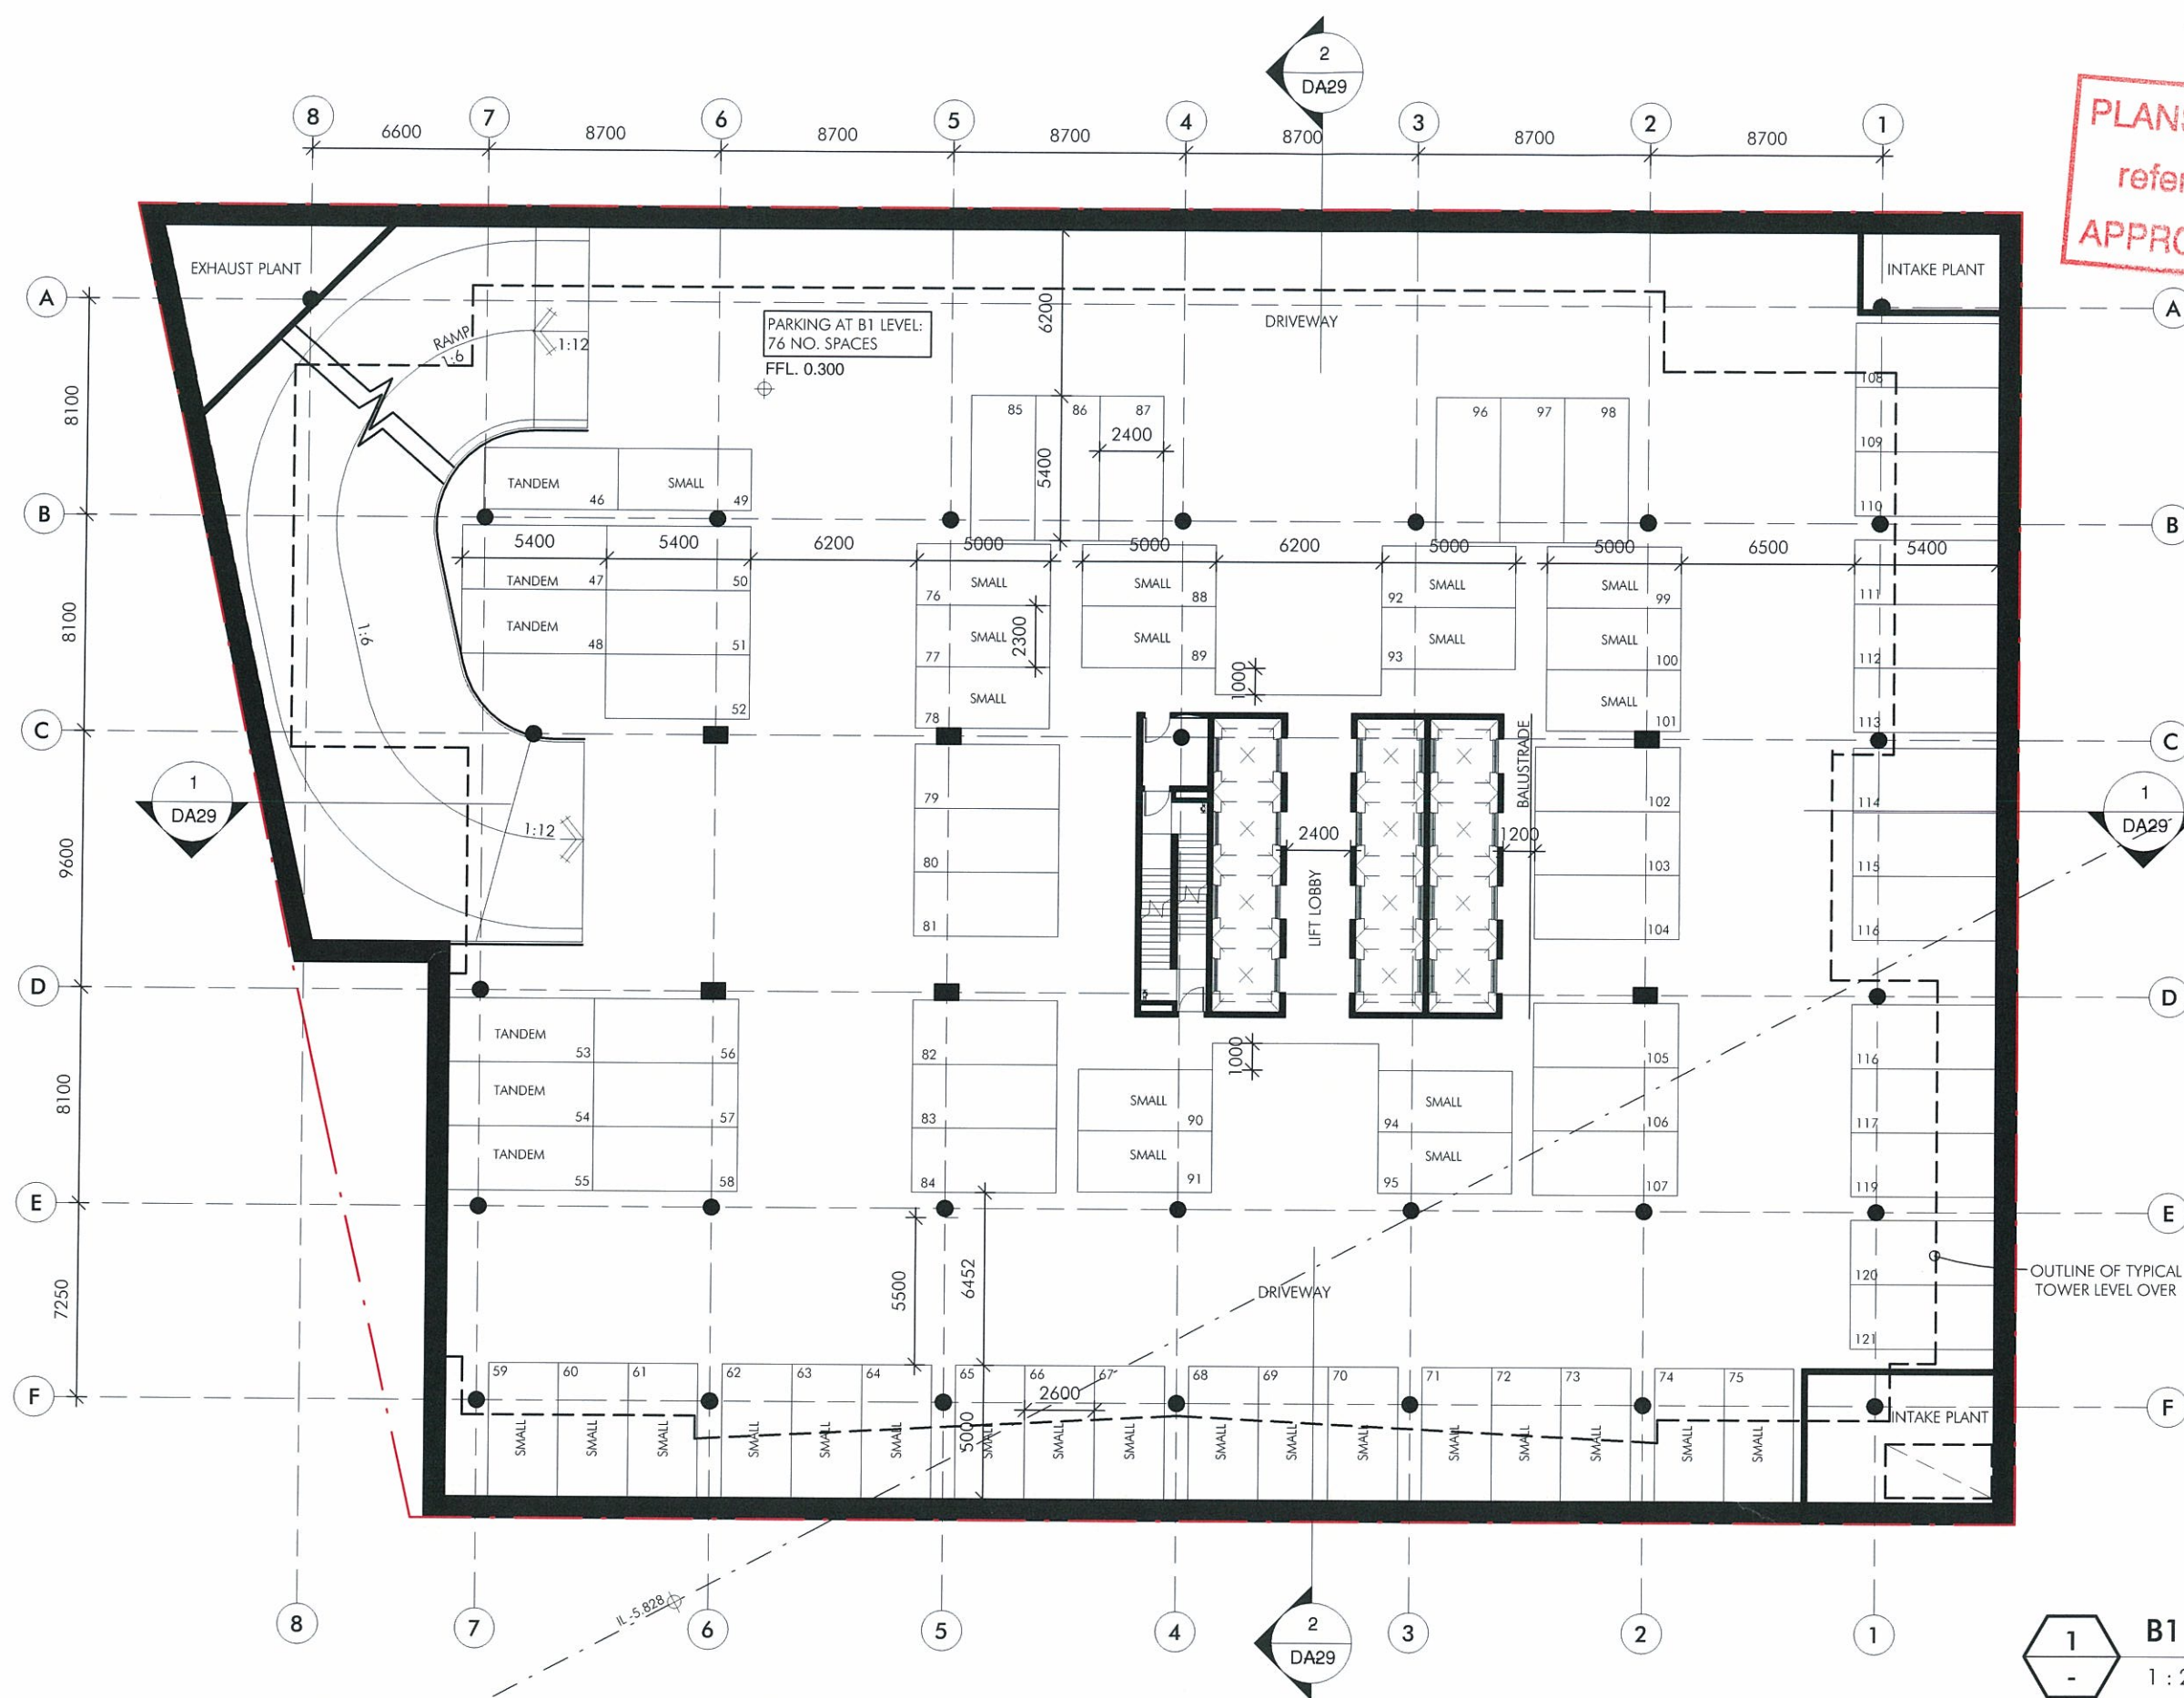

1 B1
- 1 : 250

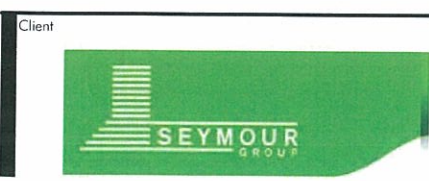

Client
Project
proposed mixed use development
58 - 66 ABBOTSFORD ROAD, BOWEN HILLS



Title
Scale
Date
Number
BASEMENT 1 PLAN
1 : 250
12.05.2011
3013_ DA11 (1)

© copyright nettleton tribe partnership Pty Ltd

nt nettletontribe

nettleton tribe partnership Pty Ltd ABN 58 161 683 172
level 5, 344 queen street Brisbane qld 4000
t 07 3239 2444 f 07 3239 2435
e brisbane@nettletontribe.com.au w nettletontribe.com.au

PLANS AND DOCUMENTS
referred to in the ULDA
APPROVAL dated 5 / 10 / 2011

AMENDED IN
- 4 OCT 2011

By: PETA McCULLOCH
of the ULDA

ABBOTSFORD ROAD

INTERNAL FITOUT TO COMPLY WITH RELEVANT AUSTRALIAN STANDARDS IN TERMS OF AMENITIES

EXISTING PEDESTRIAN CROSSING

EXTENDED LANDSCAPING ON
COMPLETION SUBJECT TO AGREEMENT
BY LAND OWNER (QR)

Ground
1 : 250

INTERNAL FITOUT TO COMPLY WITH RELEVANT AUSTRALIAN STANDARDS IN TERMS OF AMENITIES

GROUND FLOOR PLAN

Title
Scale
Date 26.08.2011
Number 3013_ DA12 (2)


© copyright nettleton tribe partnership Pty Ltd

ht


nettleontribo

netleton tribe partnership Pty Ltd ABN 58 161 683 122
level 5, 344 queen street brisbane qld 4000
t 07 3239 2444 f 07 3239 2455
brisbane@netletontribe.com.au w netletontribe.com.au

PLANS AND DOCUMENTS
referred to in the ULDA
APPROVAL dated 5 / 10 / 2011

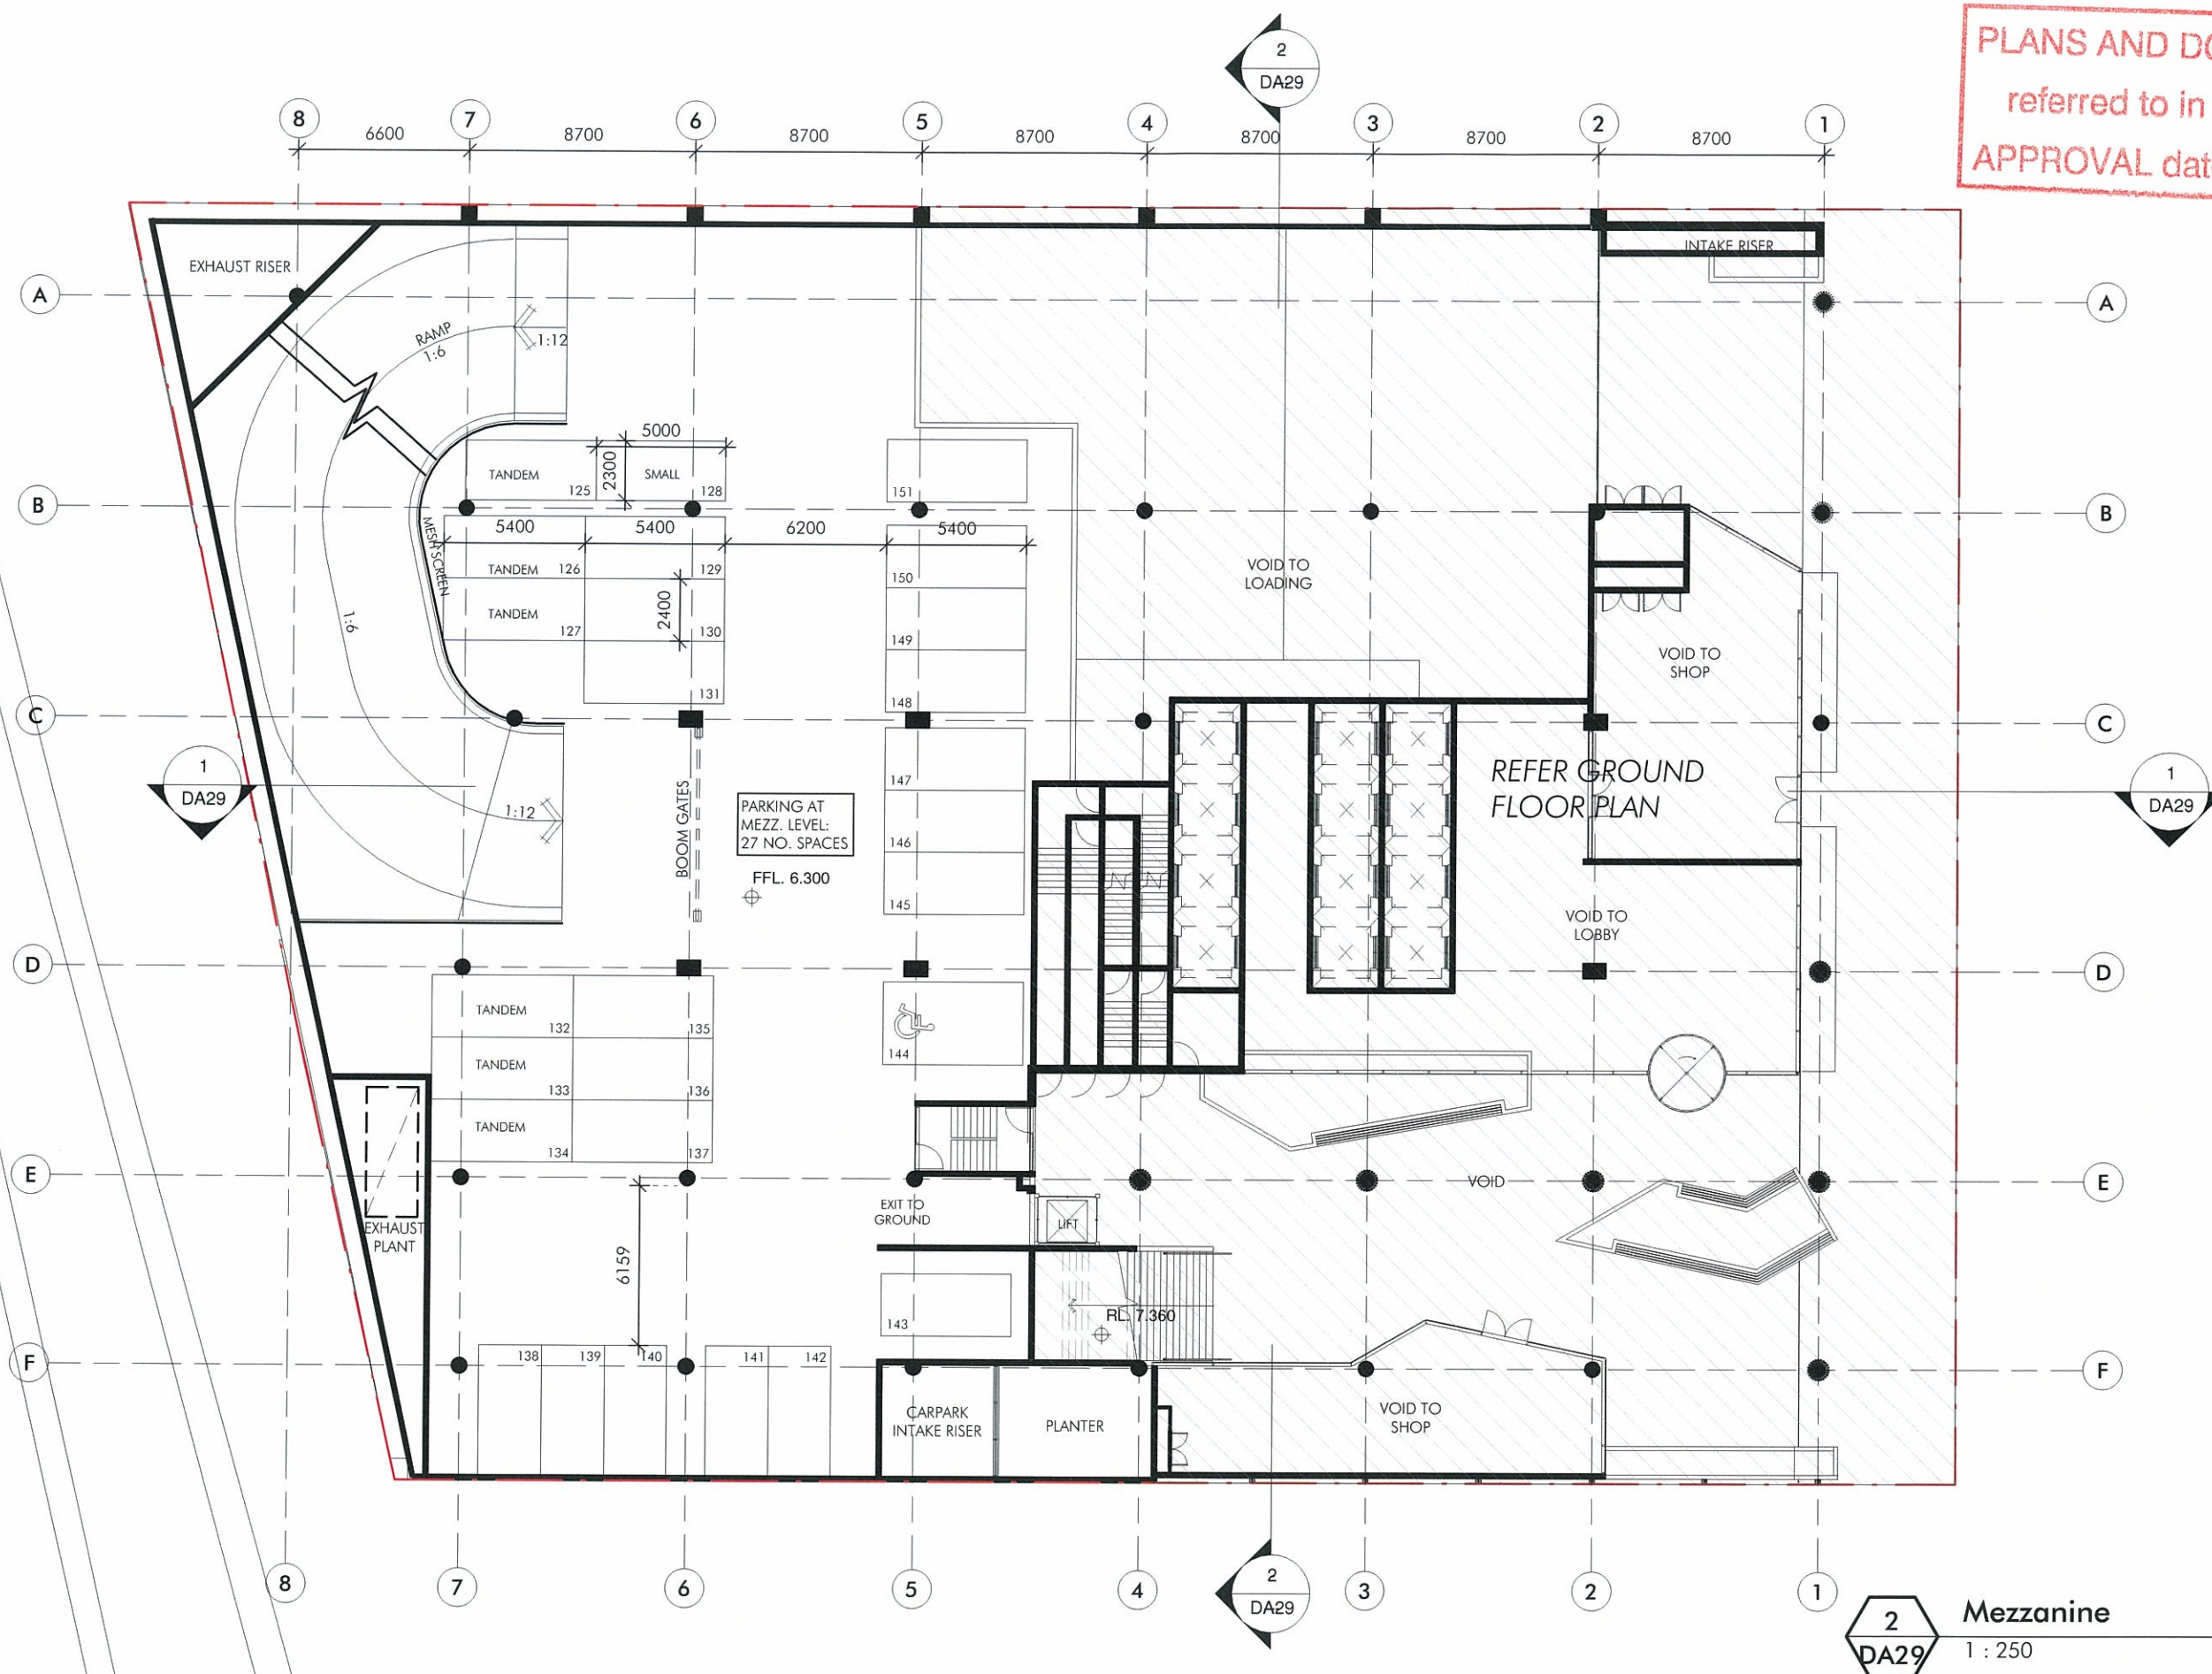

2
DA29
Mezzanine
1 : 250

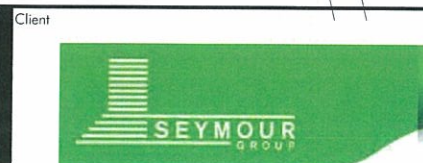

Client
Project
proposed mixed use development
58 - 66 ABBOTSFORD ROAD, BOWEN HILLS

Title
Scale
Date
Number
MEZZANINE PARKING PLAN
1 : 250
26.08.2011
3013_ DA13 (2)




© copyright nettleton tribe partnership pty ltd



nettleton tribe partnership pty ltd ABN 58 161 683 122
level 5, 344 queen street Brisbane qld 4000
107 3239 2444 f07 3239 2455
e brisbane@nettletontribe.com.au w nettletontribe.com.au

AMENDED IN R
- 4 OCT 2011
 By: PETA McCULLAH
 of the ULDA

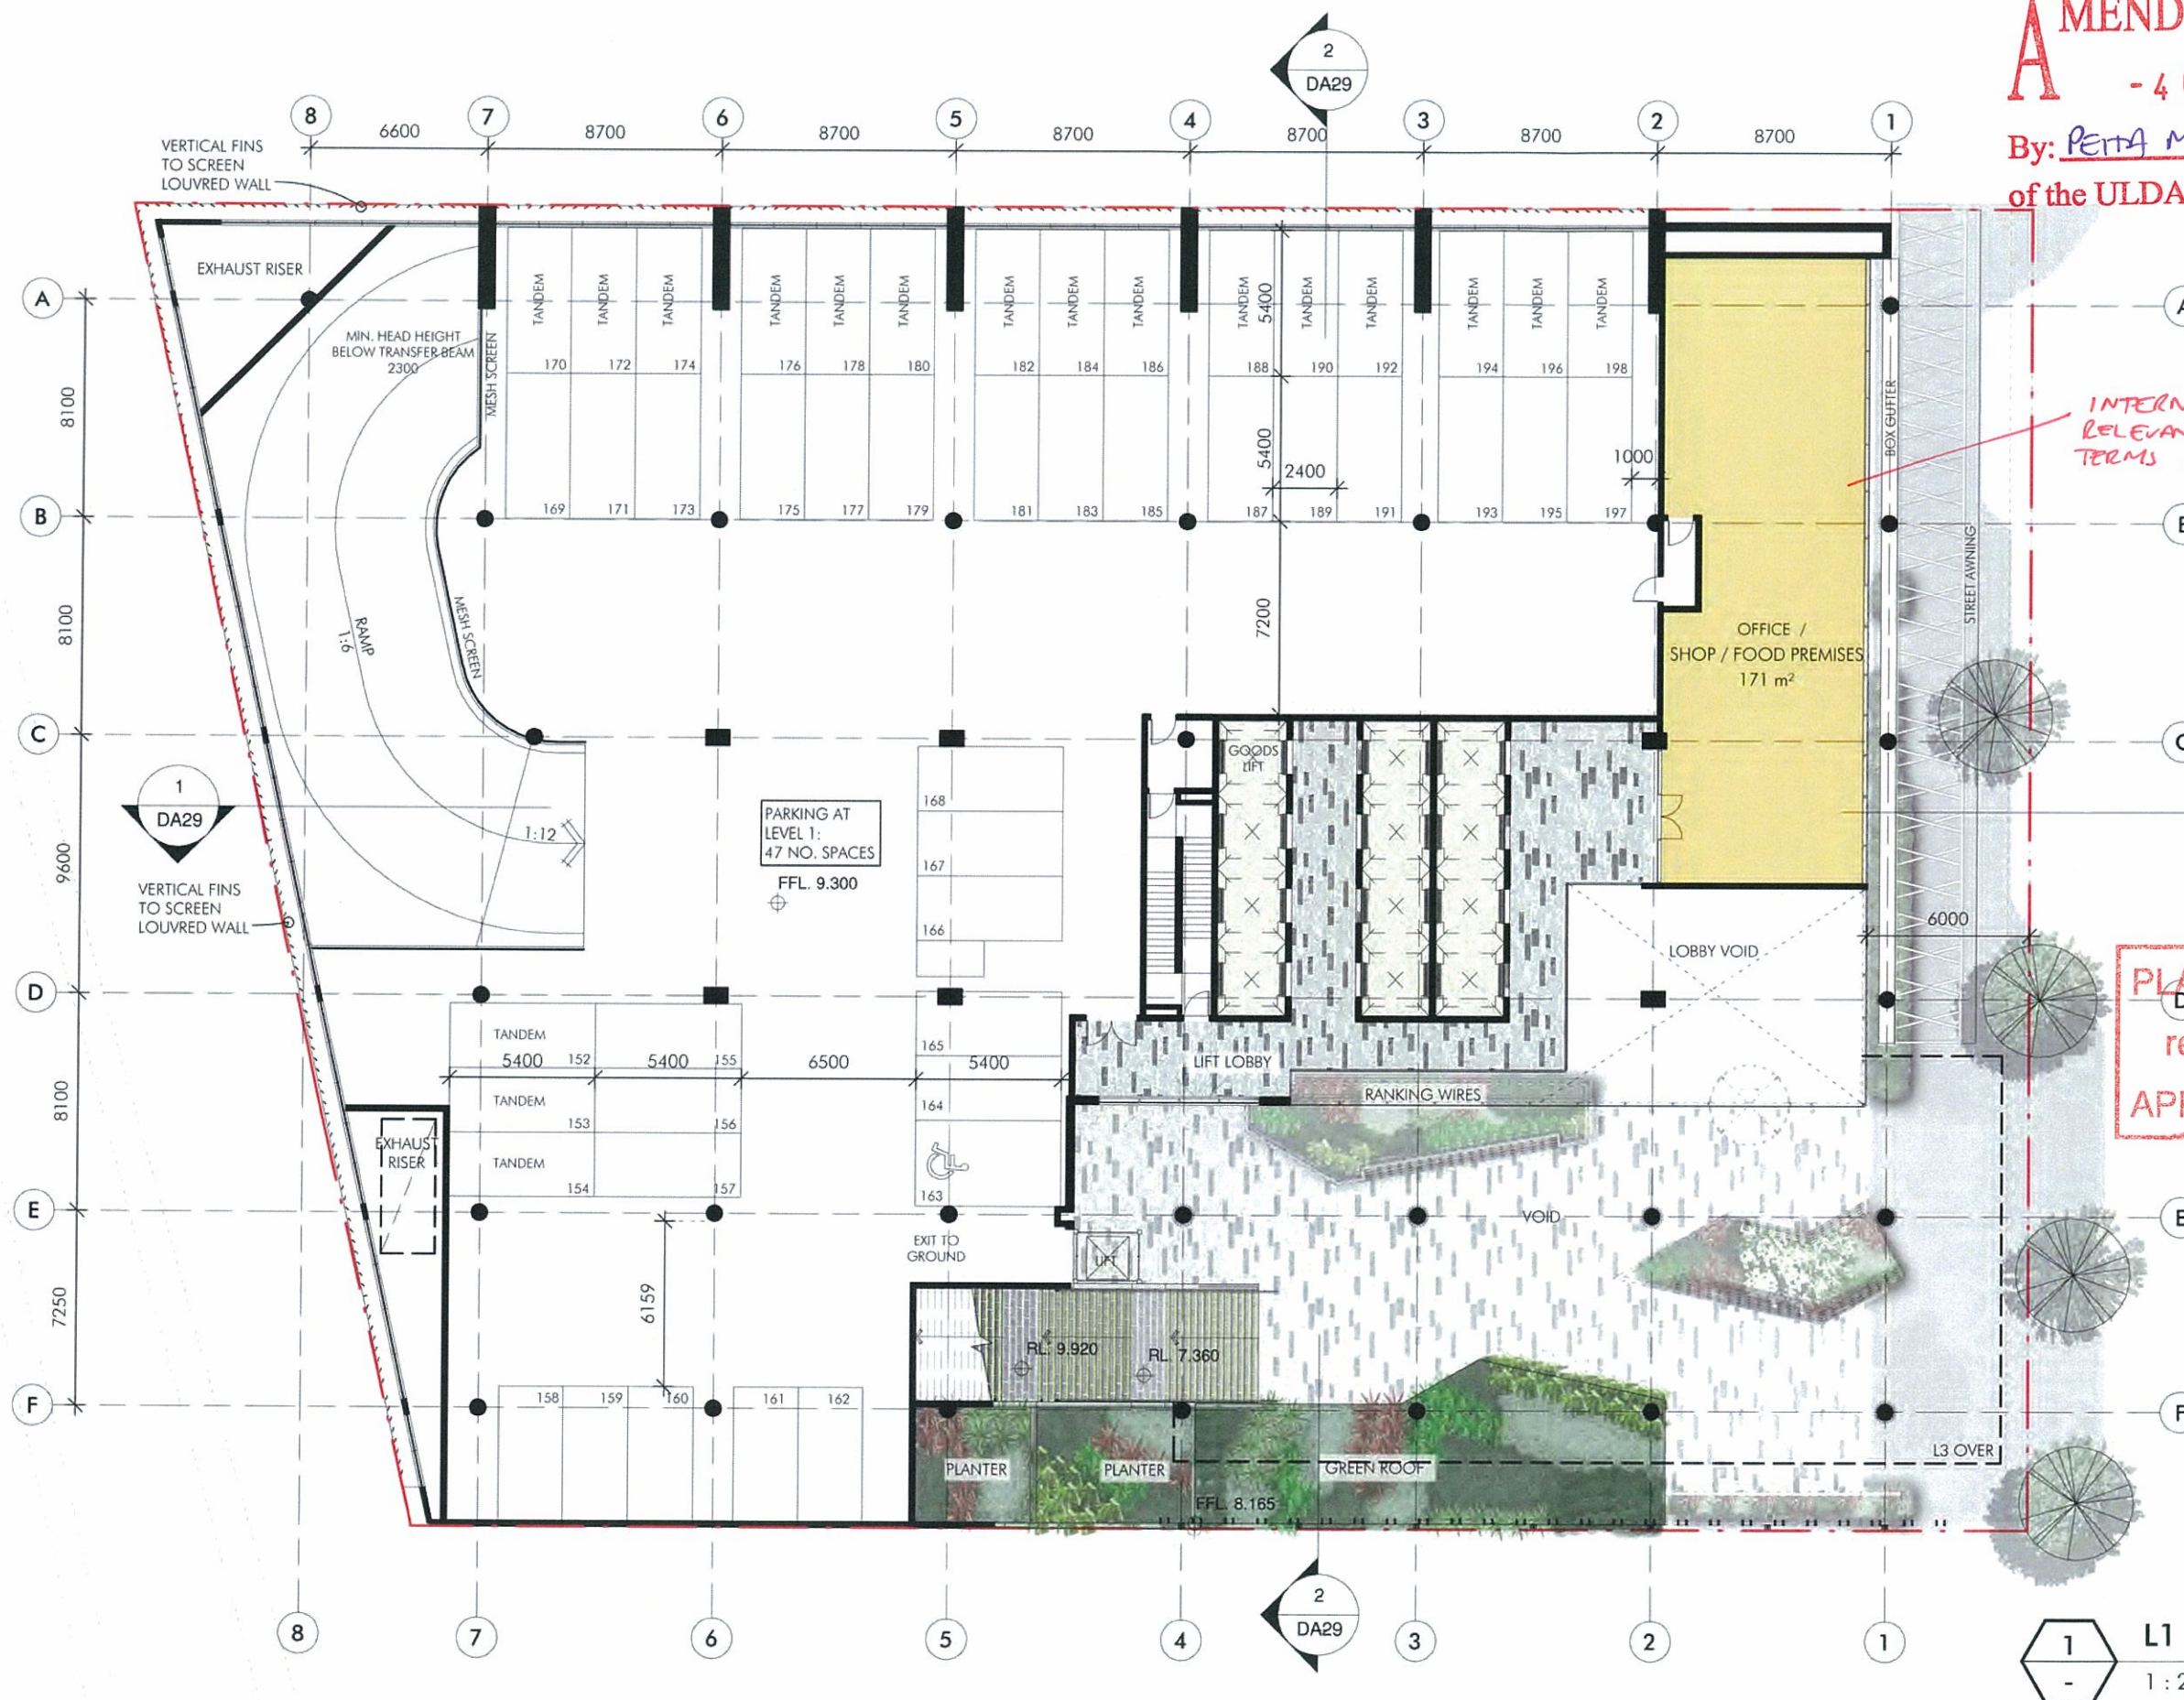

INTERNAL FITOUT TO COMPLY WITH
 RELEVANT AUSTRALIAN STANDARDS IN
 TERMS OF AMENITIES


PLANS AND DOCUMENTS
 referred to in the ULDA
 APPROVAL dated 5 / 10 / 2011

L1
1 : 250





Project
 proposed mixed use development
 58 - 66 ABBOTSFORD ROAD, BOWEN HILLS

Title
 Scale
 Date
 Number
LEVEL 1 PLAN
 26.08.2011
3013_ DA14 (2)

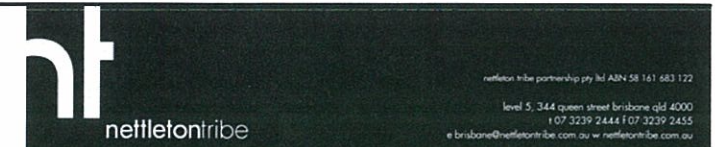

© copyright nettleton tribe partnership Pty Ltd

PLANS AND DOCUMENTS
referred to in the ULDA
APPROVAL dated 5 /10 /2011

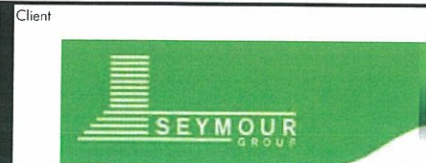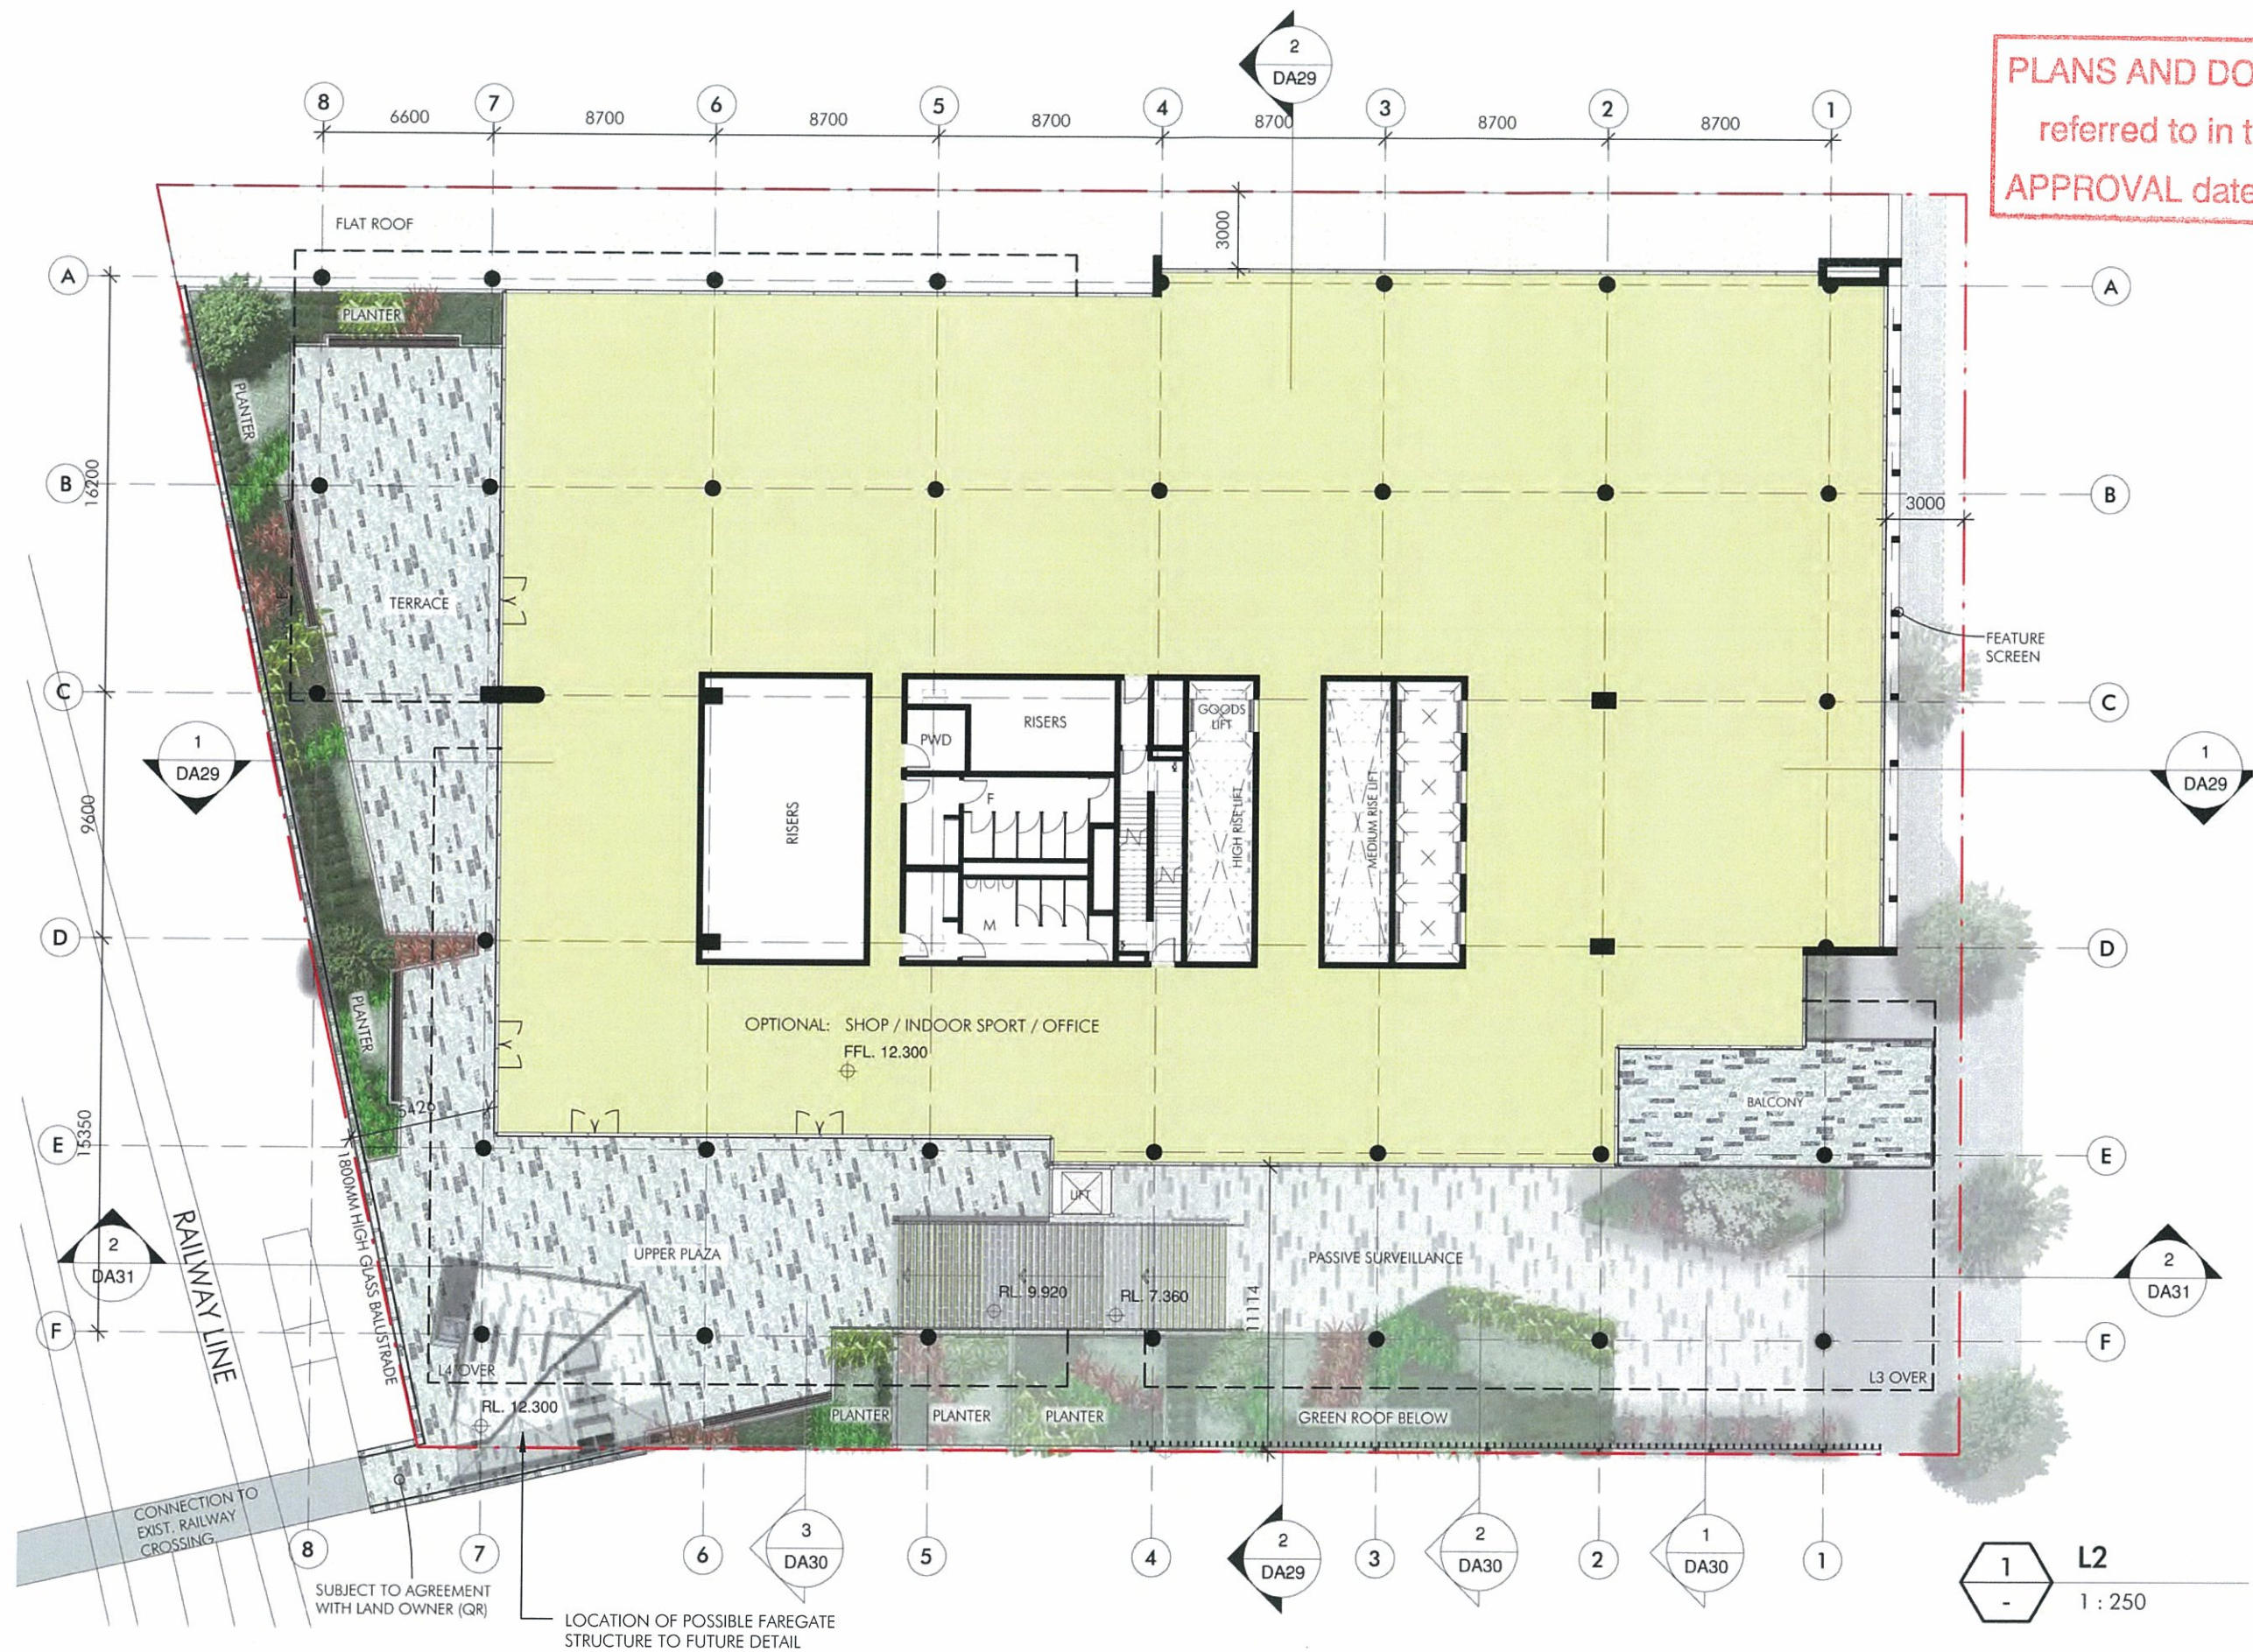

Client
Project
proposed mixed use development
58 - 66 ABBOTSFORD ROAD, BOWEN HILLS

Title
Scale
Date
Number

LEVEL 2 PLAN


26.08.2011
3013_ DA15 (2)

© copyright nettleton tribe partnership Pty Ltd




nettleton tribe partnership Pty Ltd ABN 58 141 483 122
level 5, 344 queen street Brisbane qld 4000
t 07 3239 2444 f 07 3239 2455
e brisbane@nettletontribe.com.au w nettletontribe.com.au

PLANS AND DOCUMENTS
referred to in the ULDA
APPROVAL dated 5 / 10 / 2011

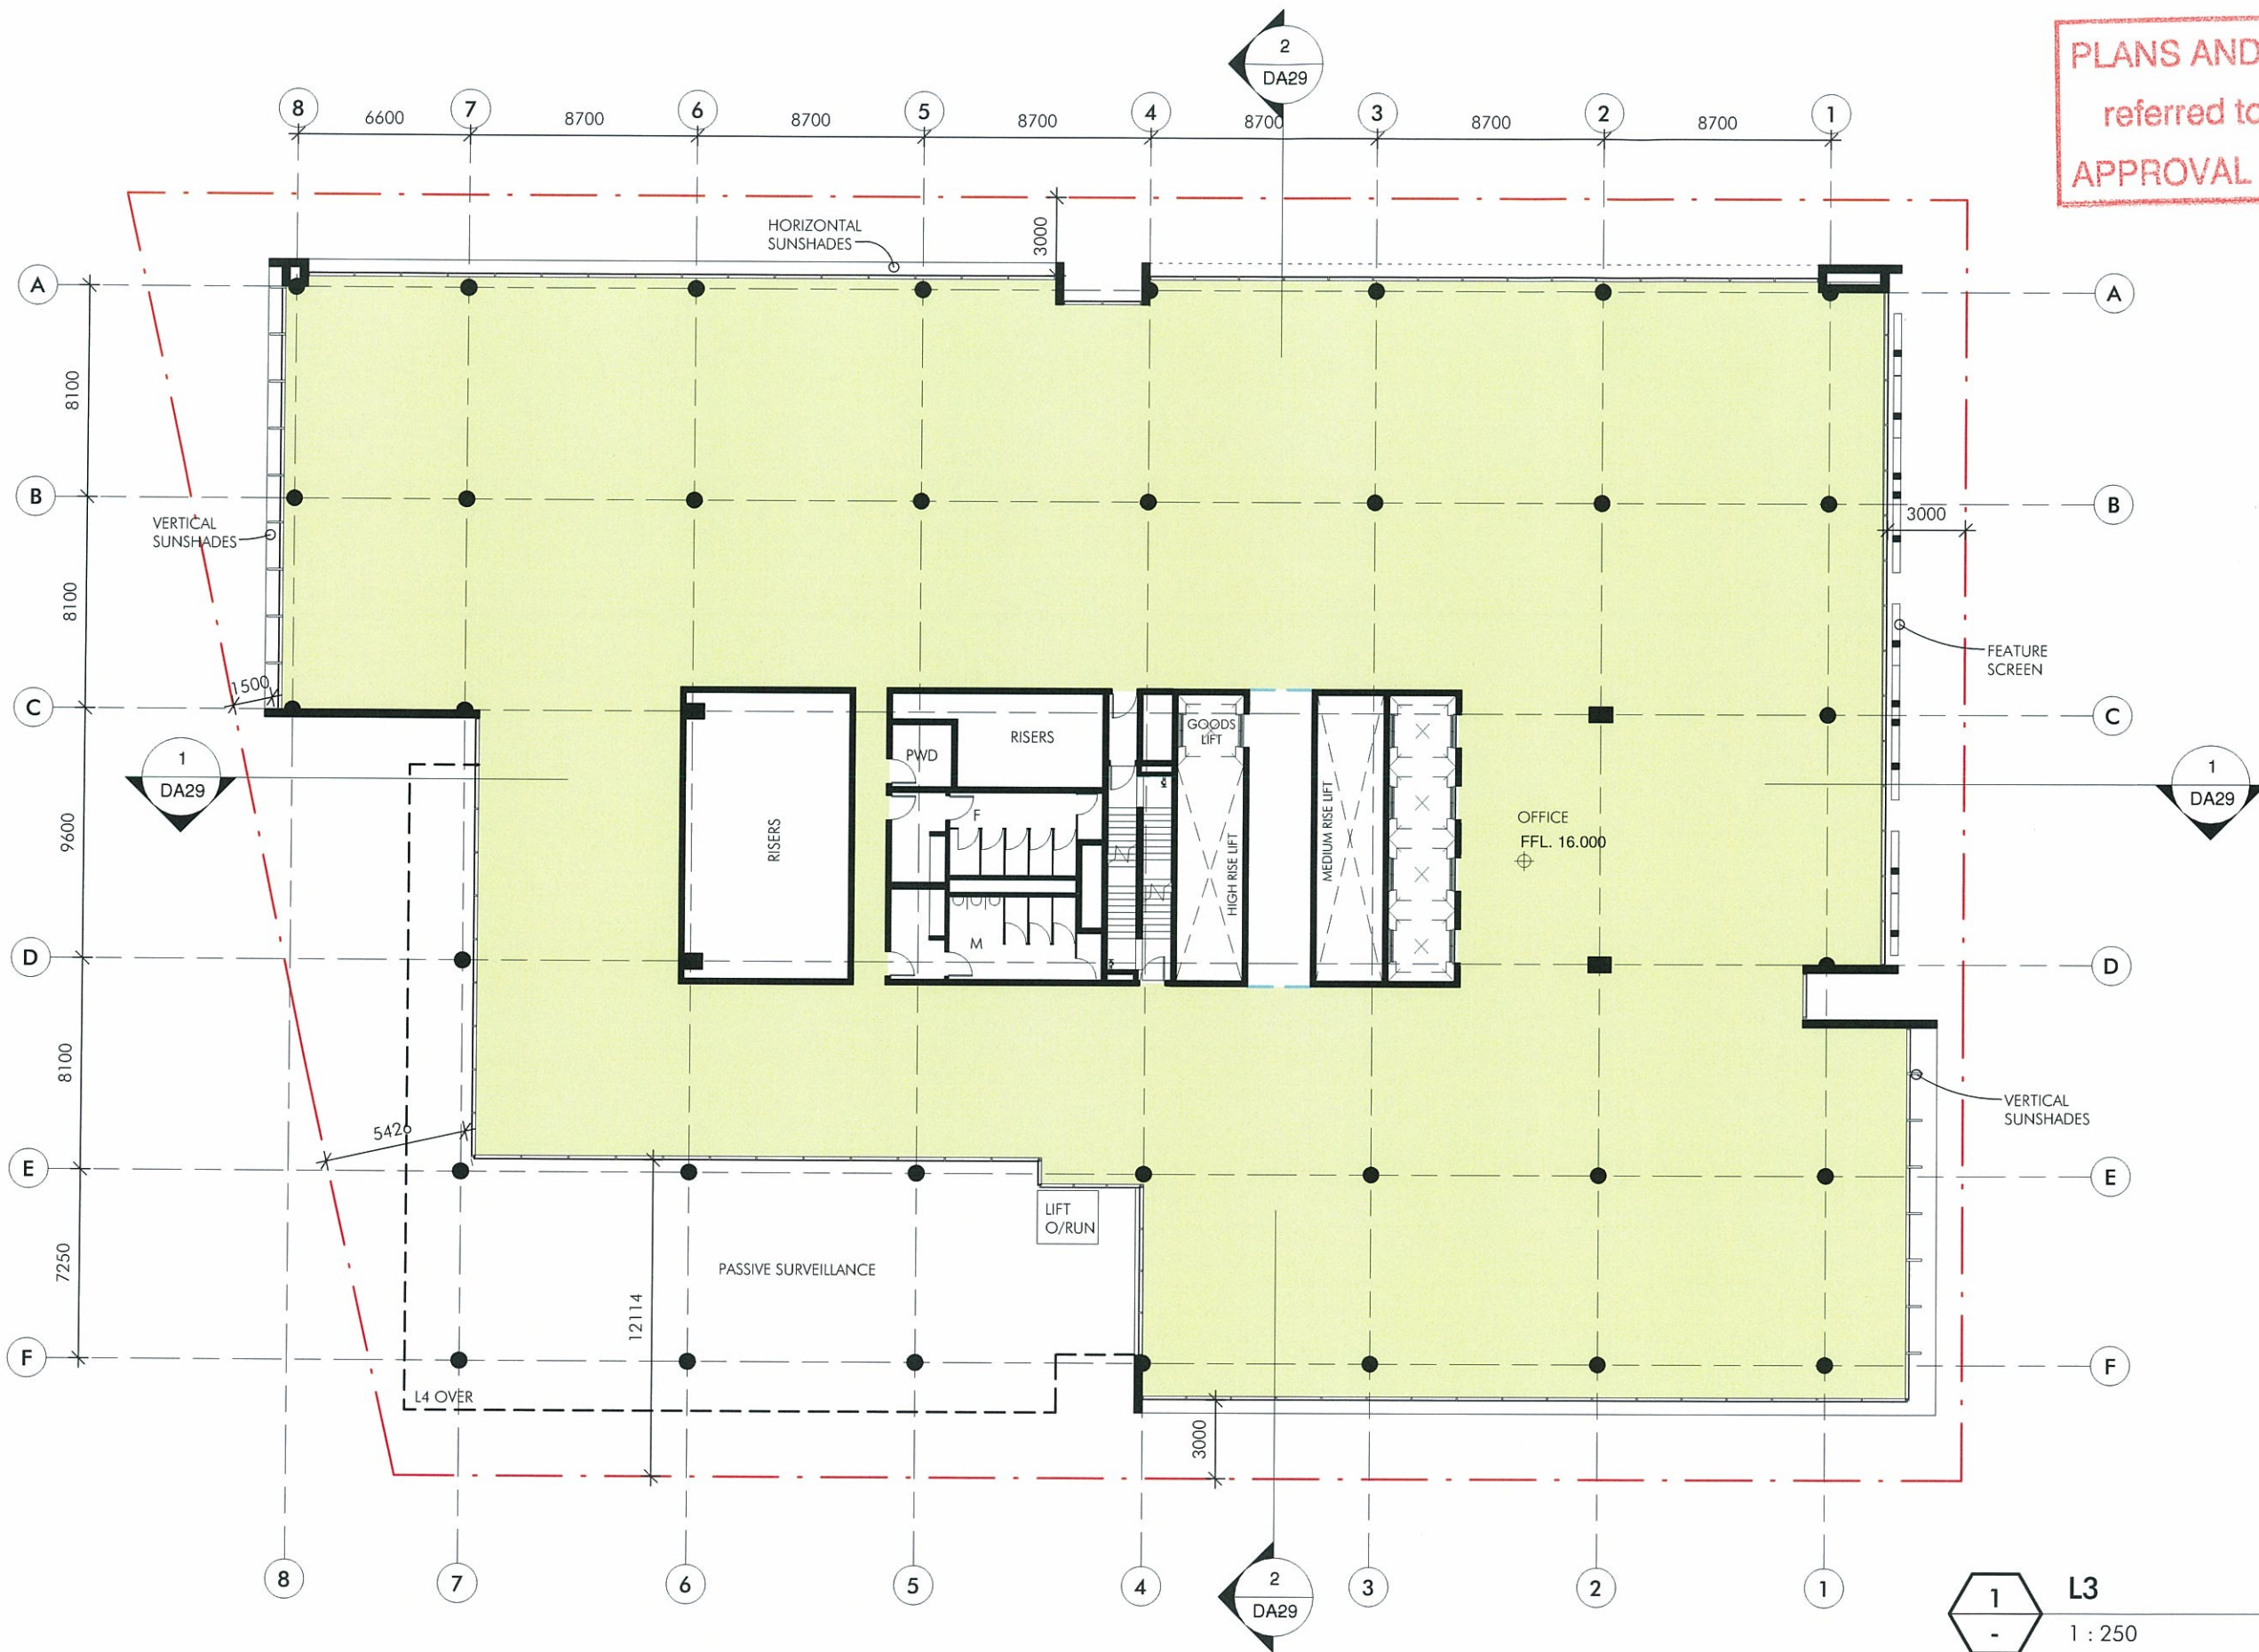

1 L3
- 1 : 250

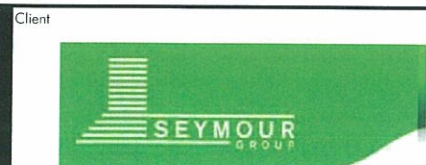

Client
Project
proposed mixed use development
58 - 66 ABBOTSFORD ROAD, BOWEN HILLS



Title
Scale
Date
Number

LEVEL 3 PLAN
1 : 250
26.08.2011
3013_ DA16 (2)


© copyright nettleton tribe partnership pty ltd



nettleton tribe partnership pty ltd ABN 58 161 683 172
level 5, 344 queen street brisbane qld 4000
107 3239 2444 107 3239 2455
e brisbane@nettletontribe.com.au w nettletontribe.com.au

1 L4
- 1 : 250

PLANS AND DOCUMENTS
referred to in the ULDA
APPROVAL dated 5 / 10 / 2011

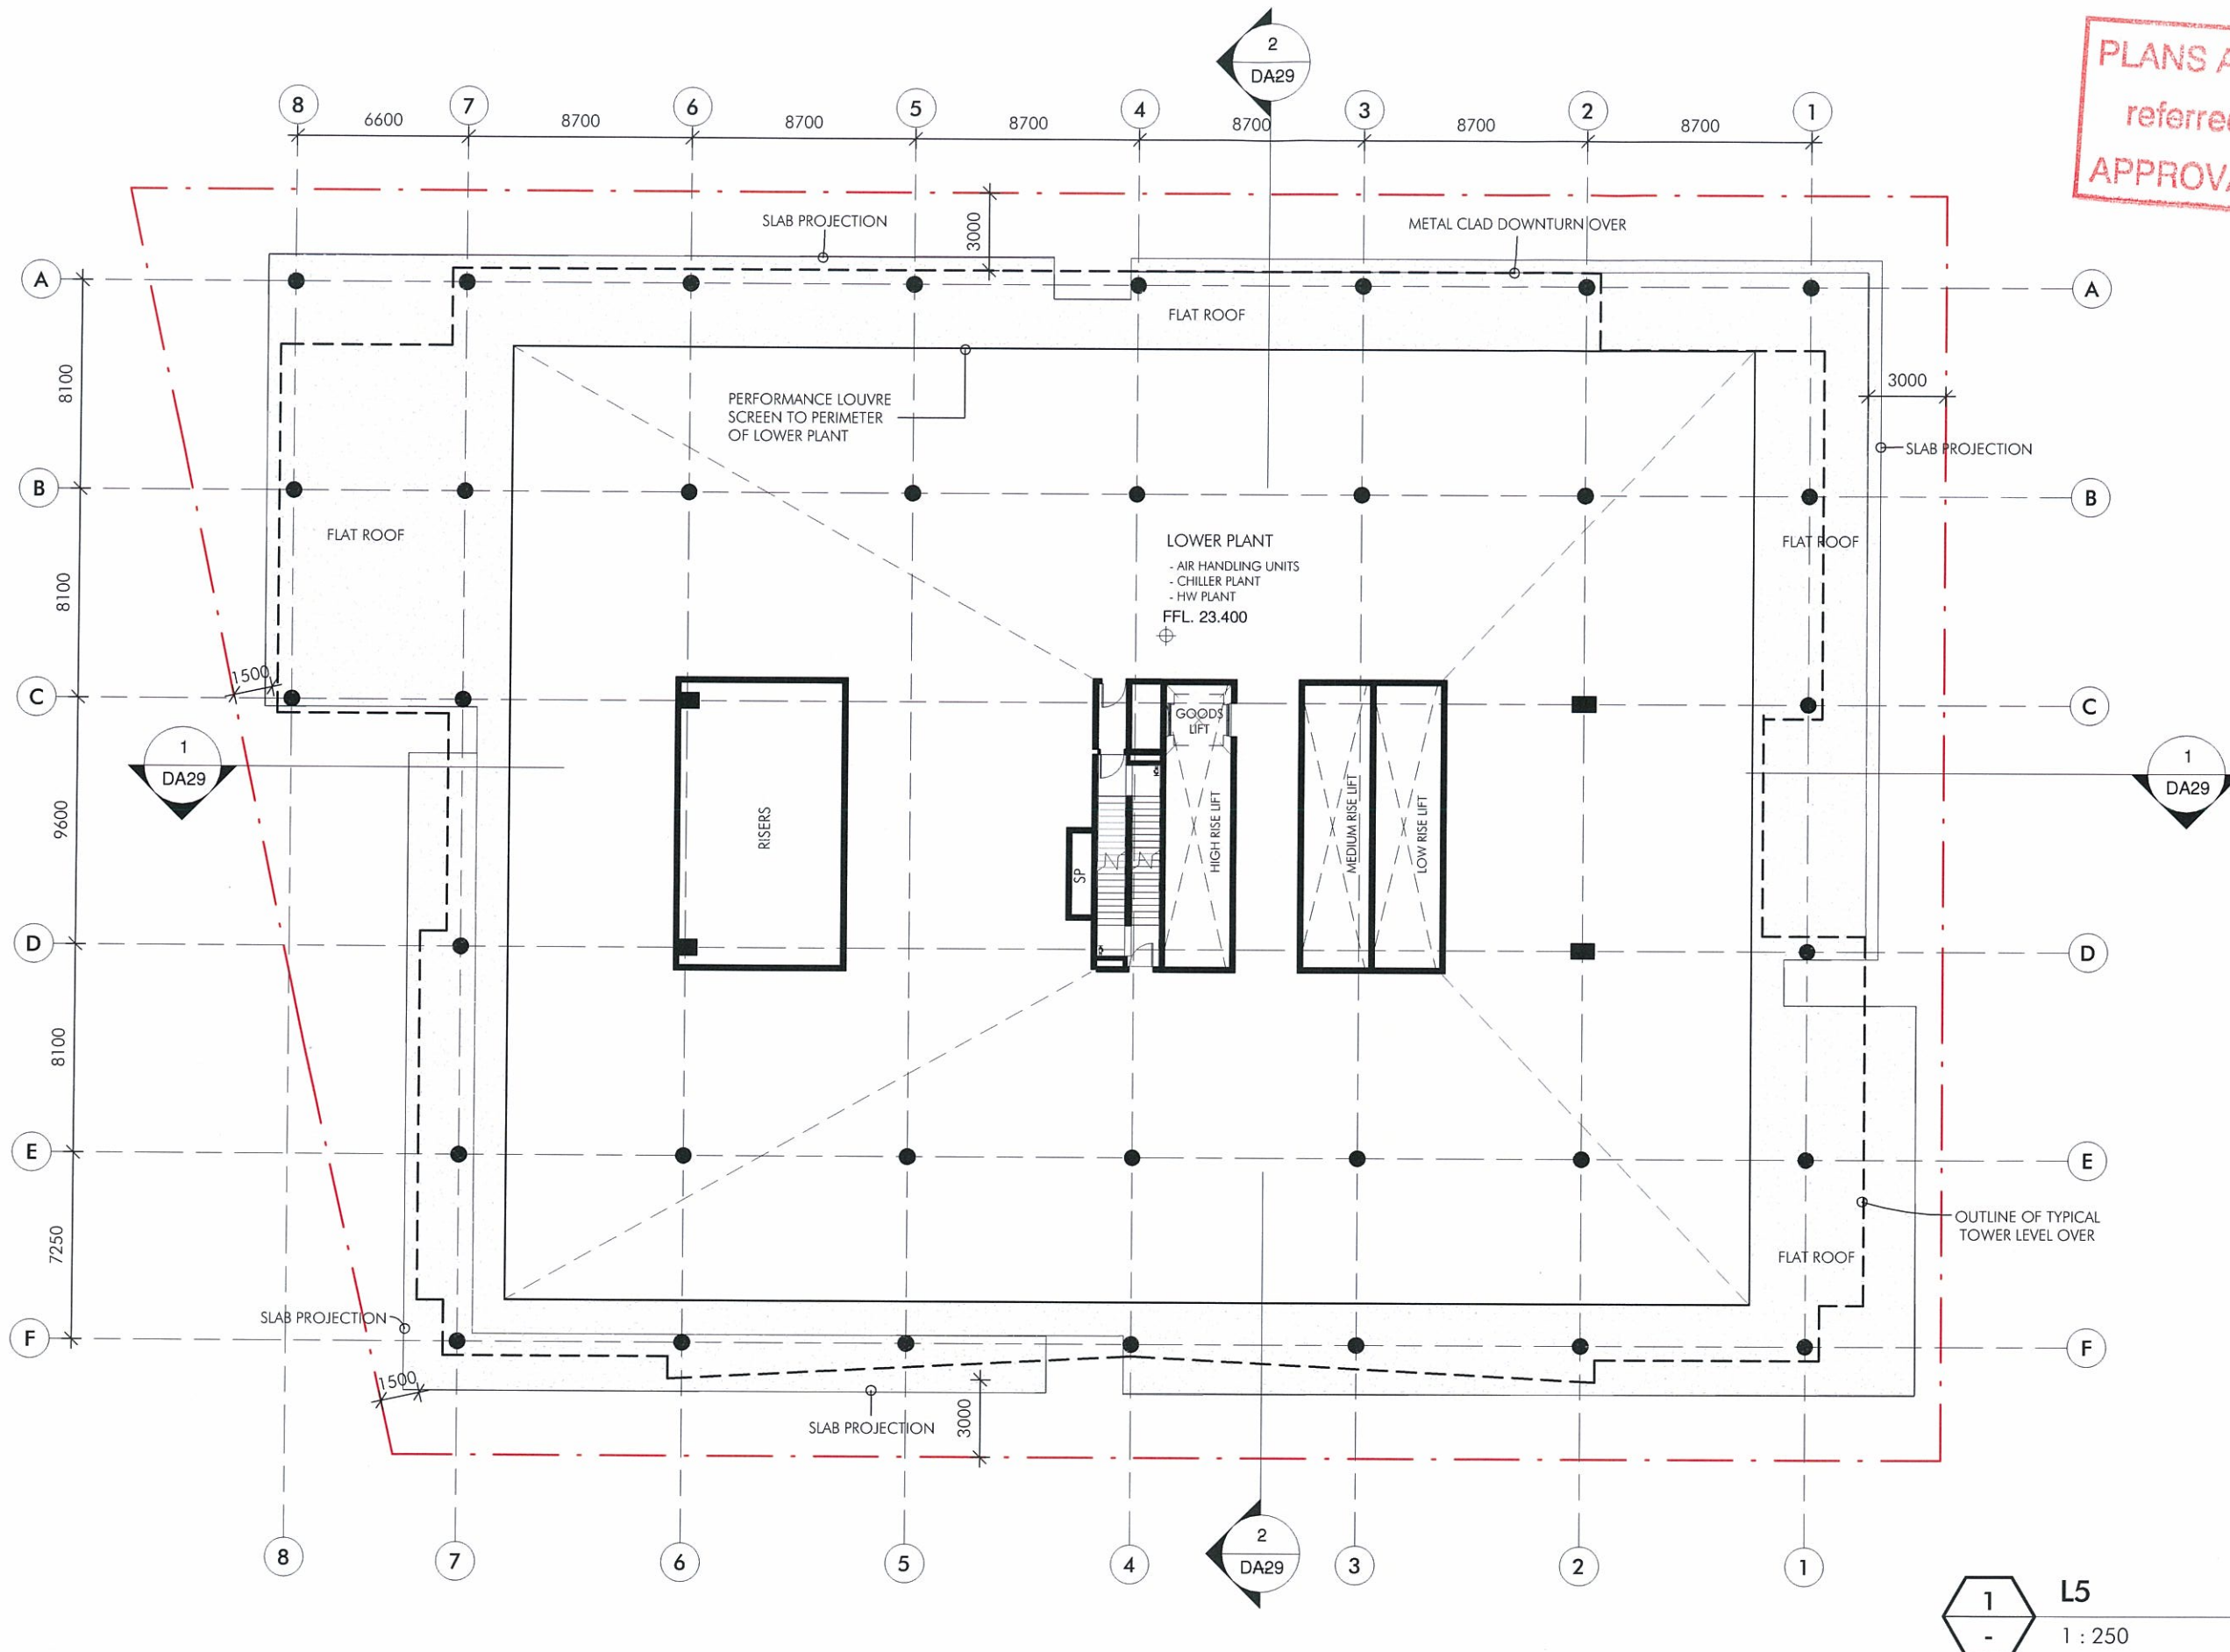

1 L5
- 1 : 250

Client



Project

proposed mixed use development
58 - 66 ABBOTSFORD ROAD, BOWEN HILLS

Title
Scale
Date
Number

LEVEL 5 PLAN
1 : 250
26.08.2011
3013_ DA18 (2)




© copyright nettleton tribe partnership pty ltd

nt
nettletontribe

nettleton tribe partnership pty ltd ABN 58 161 683 172
level 5, 344 queen street brisbane qld 4000
t 07 3239 2444 f 07 3239 2455
e brisbane@nettletontribe.com.au w nettletontribe.com.au

PLANS AND DOCUMENTS
referred to in the ULDA
APPROVAL dated 5 / 10 / 2011

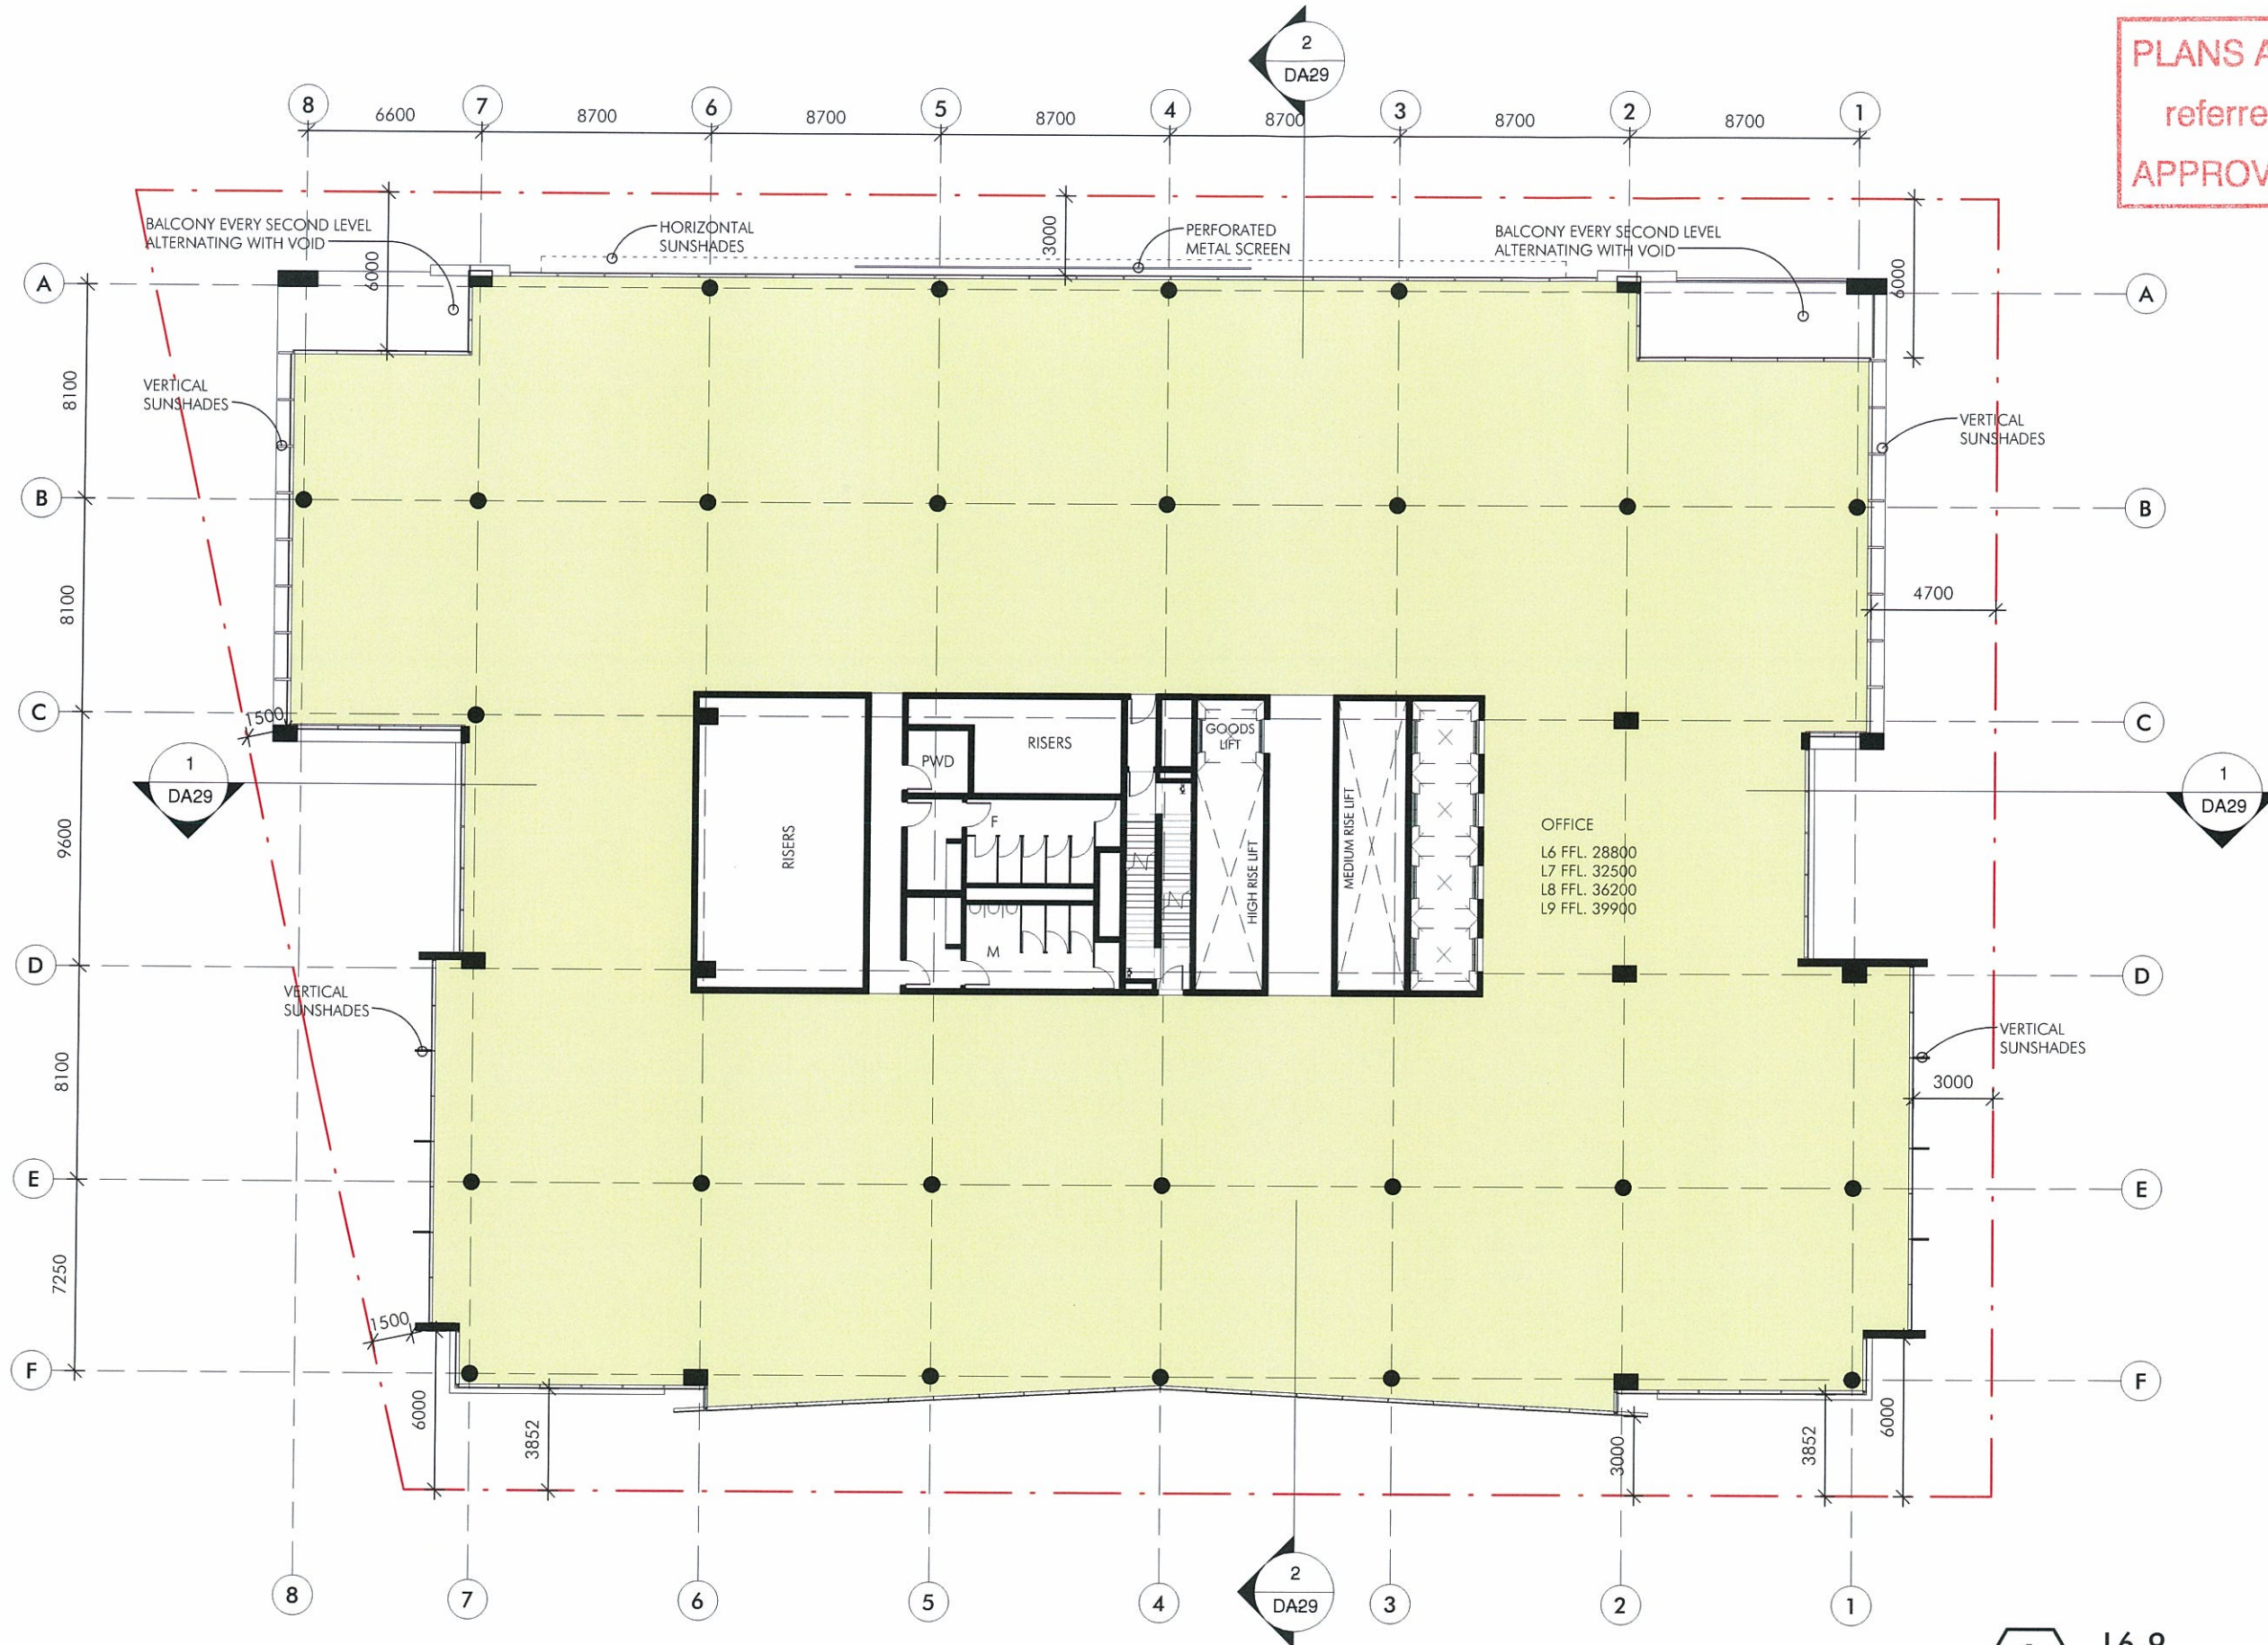

1 L6-9
- 1 : 250

Client



Project

proposed mixed use development
58 - 66 ABBOTSFORD ROAD, BOWEN HILLS

Title
Scale
Date
Number


LEVEL 6-9 PLAN
1 : 250
26.08.2011
3013_ DA19 (2)

© copyright nettleton tribe partnership pty ltd



nettleton tribe partnership pty ltd ABN 58 141 483 172
level 5, 344 queen street brisbane qld 4000
t 07 3239 2444 f 07 3239 2455
e brisbane@nettletontribe.com.au w nettletontribe.com.au

PLANS AND DOCUMENTS
referred to in the ULDA
APPROVAL dated 5 / 10 / 2011

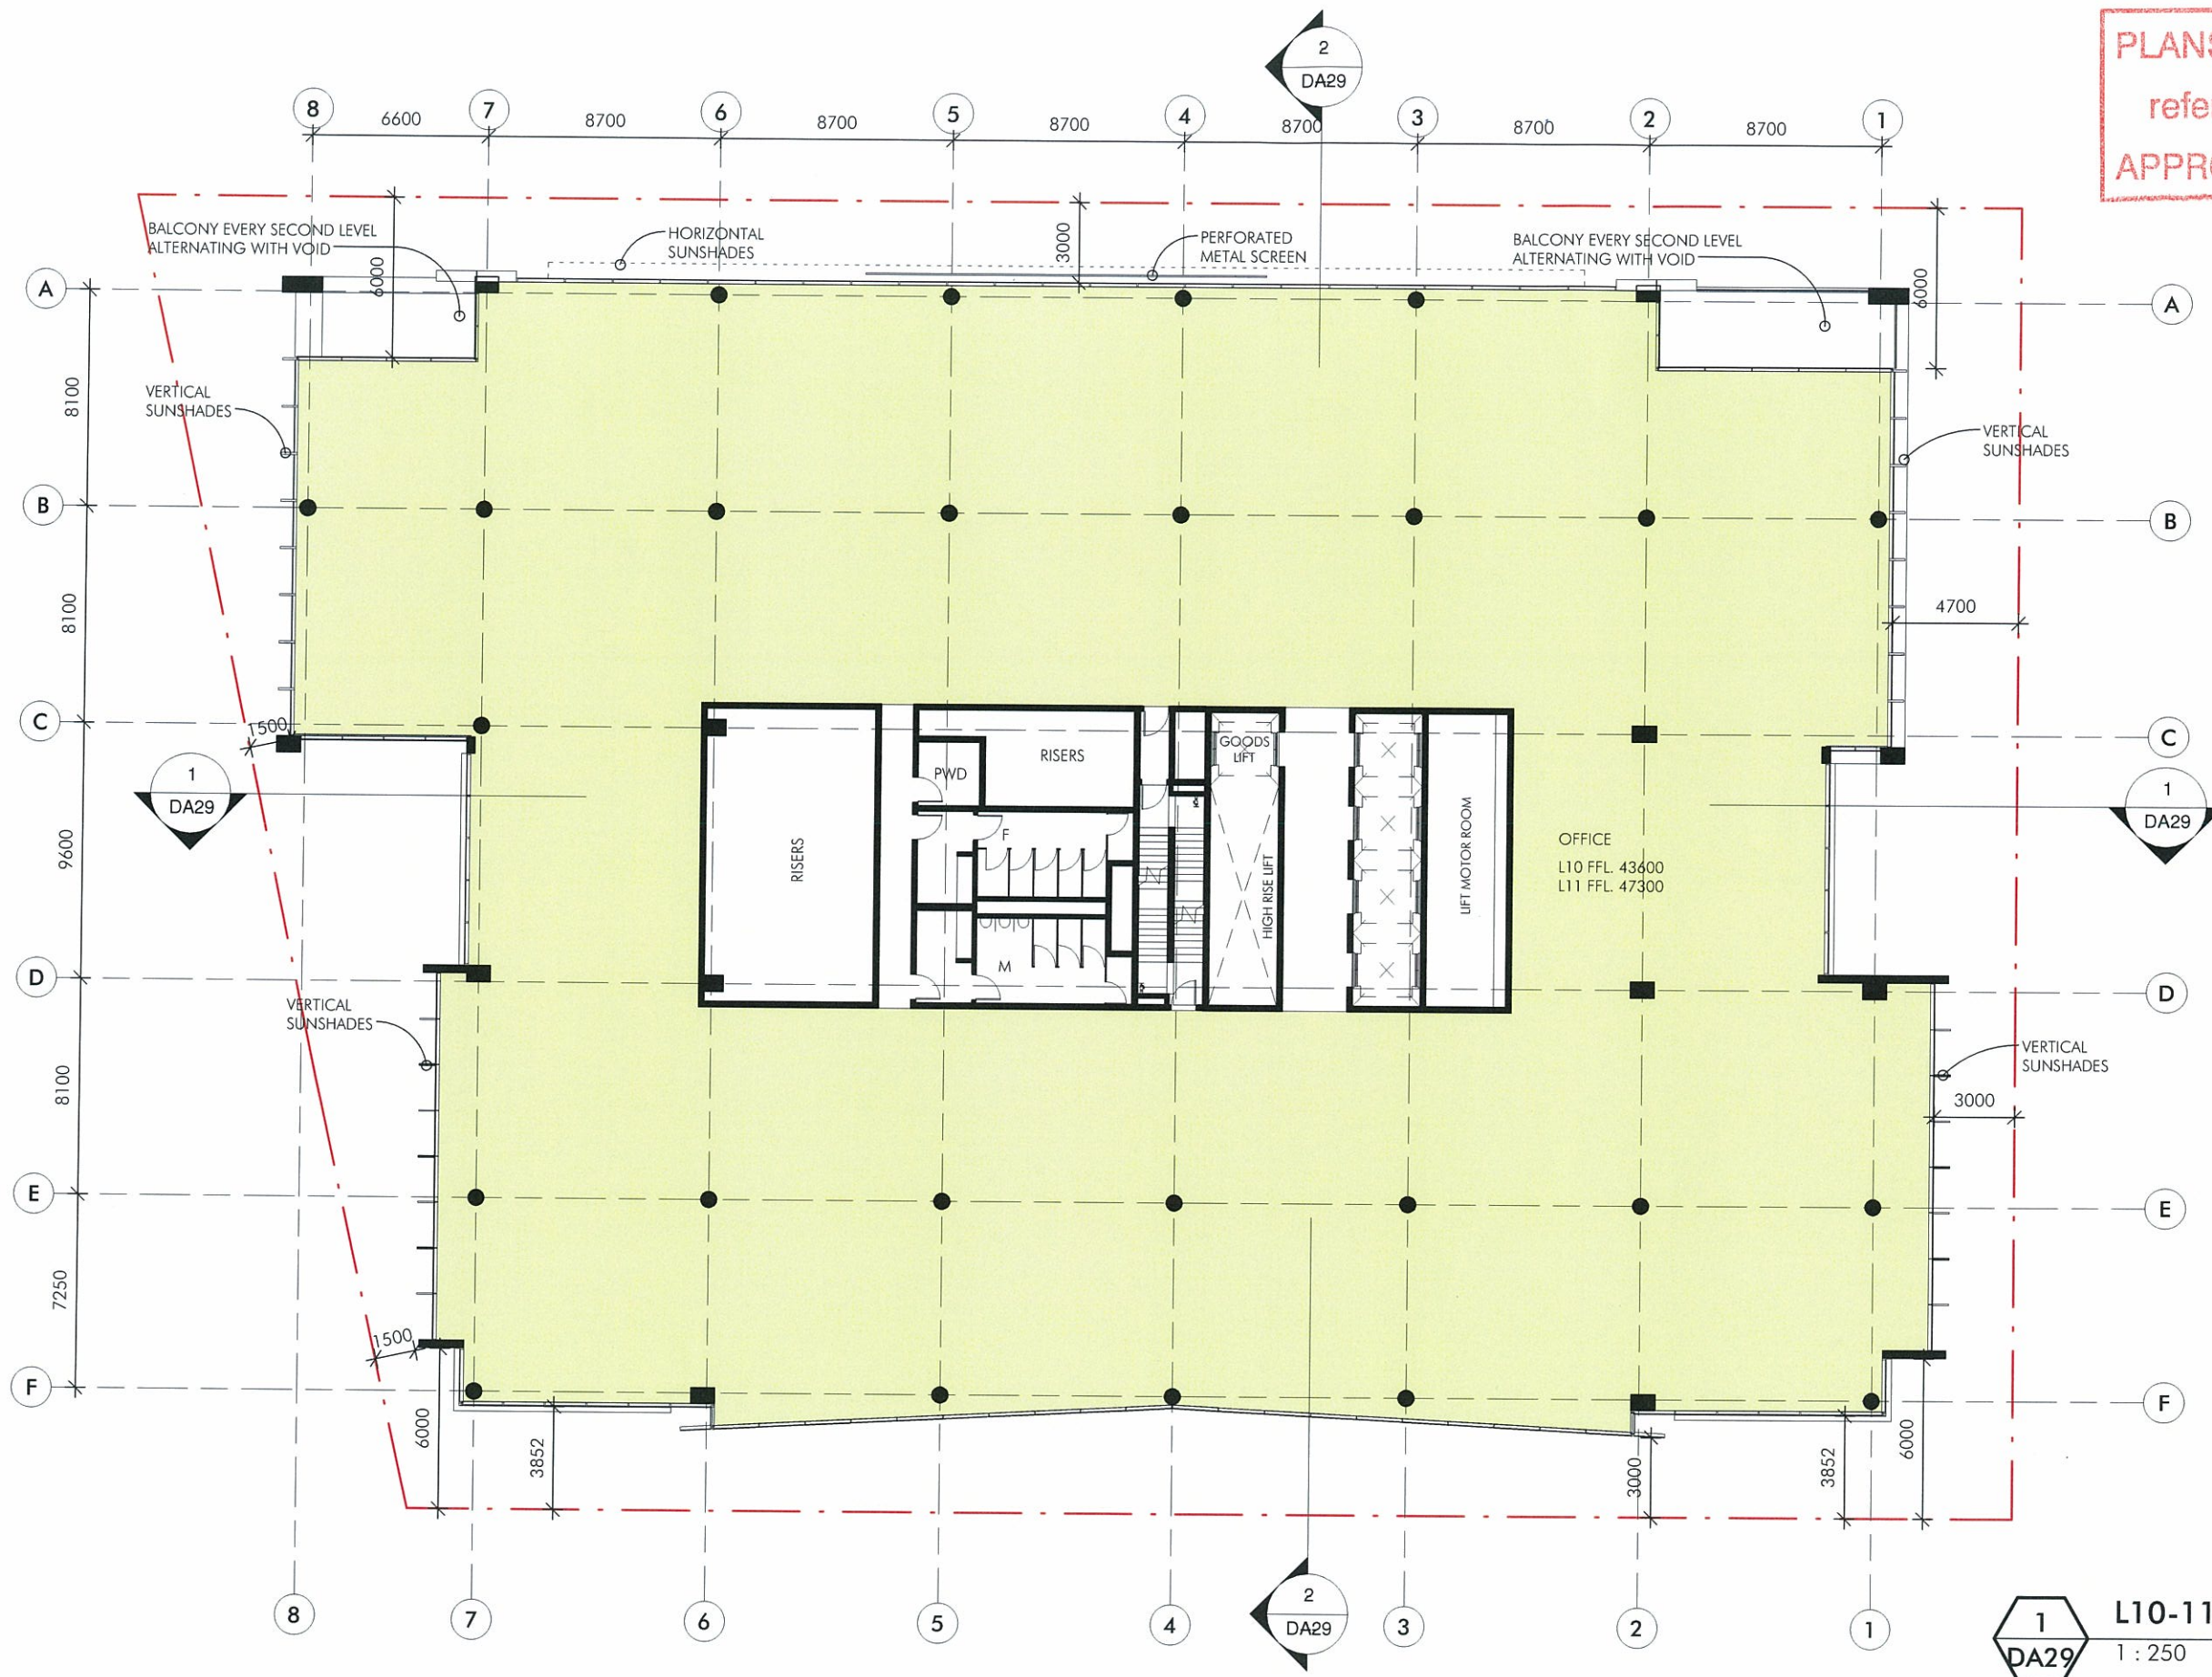

1 L10-11
DA29 1 : 250