


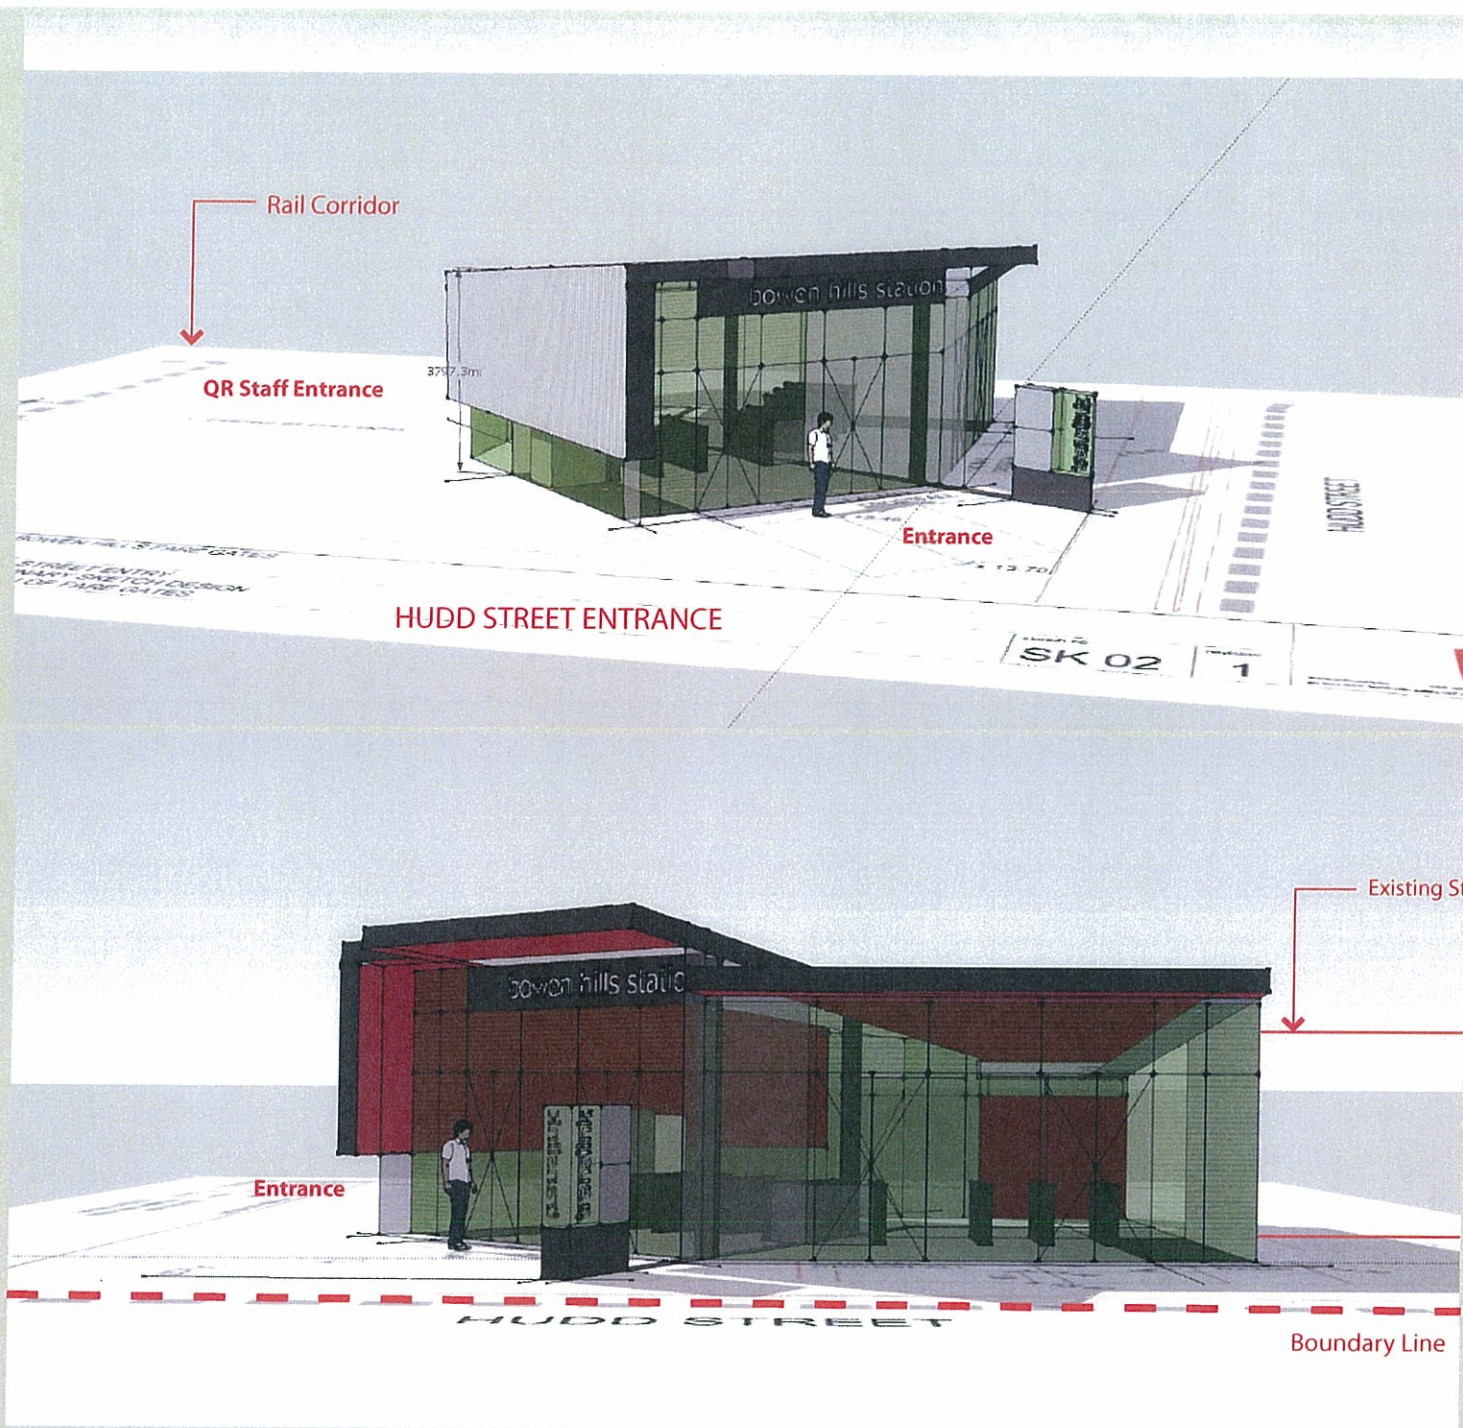




Proposed Structures over Faregates
Bowen Hills Station
sketch design phase

PLANS AND DOCUMENTS
referred to in the ULDA
APPROVAL dated 5 / 10 / 11

03

Proposed Material Usage: Texture and Form

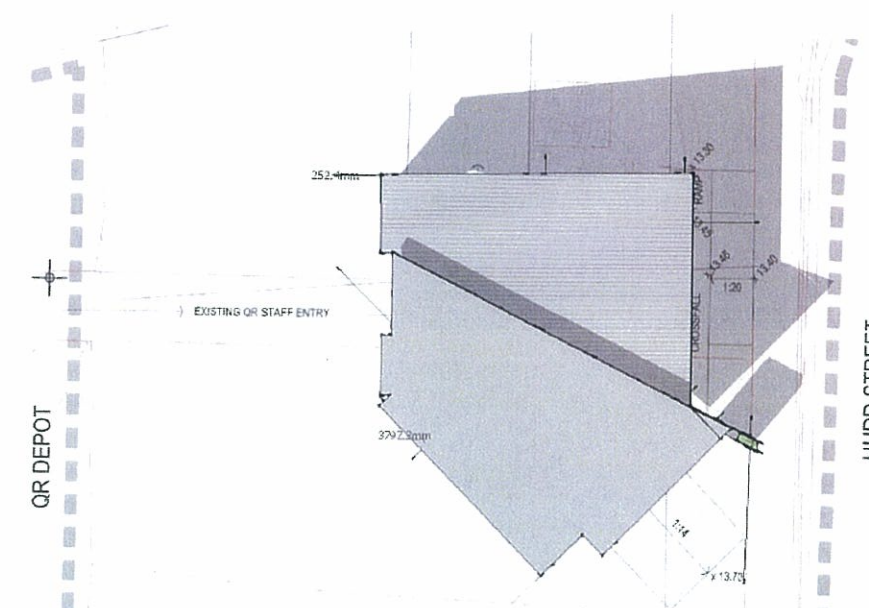

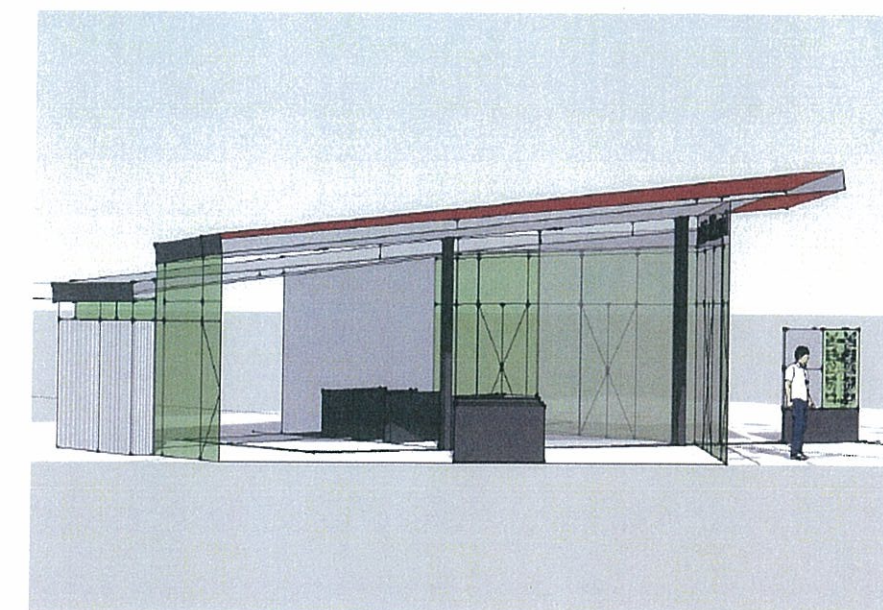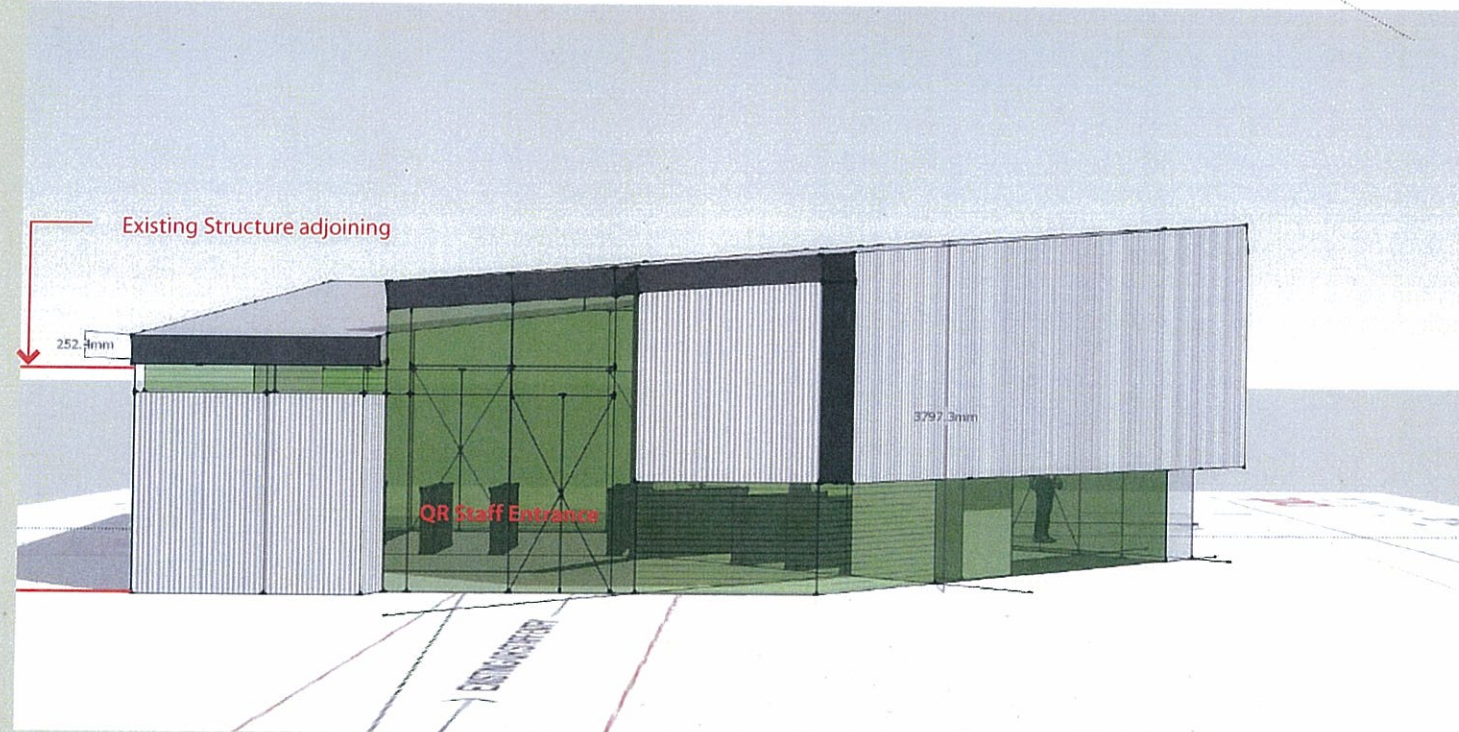

Proposed Structures over Faregates
Bowen Hills Station
sketch design phase

PLANS AND DOCUMENTS
referred to in the ULDA
APPROVAL dated 5 / 10 / 11

04

Proposed Material Usage: Texture and Form

