

-Banner Pole Signs to be set back a minimum of 500mm to the back of kerb in accordance with AS1742.2-2009

- V Billboard, Sales Office, Carparking and Display Village Sign to be set back a minimum of 300mm of the back of kerb in accordance with AS1742.2-2009

AMENDED IN RED


By: Sarah Hampstead

Date: 01/02/2019

PLANS AND DOCUMENTS referred to in the **PDA DEVELOPMENT APPROVAL**



Approval no: DEV/2018/989

Date: 6/02/2019

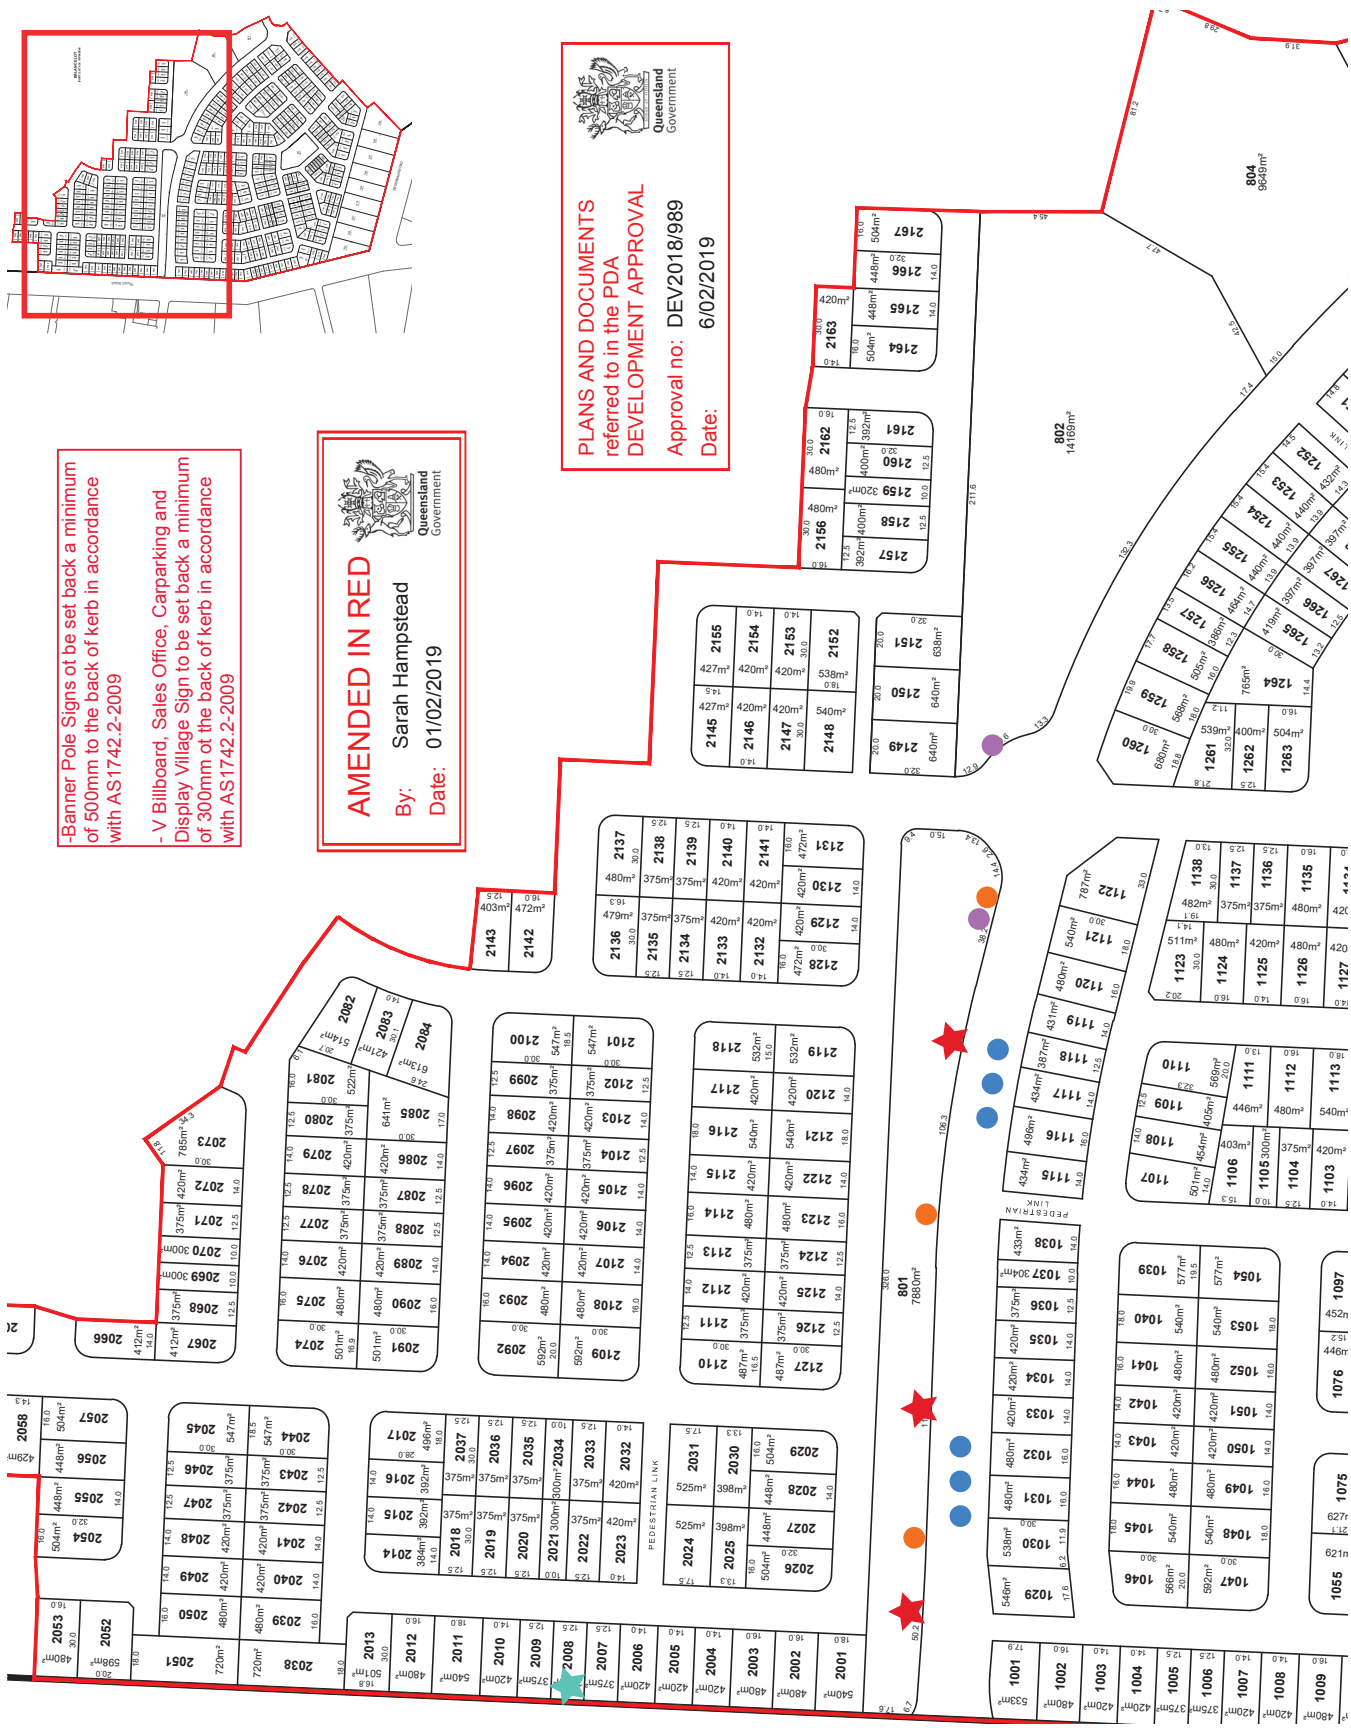

- Legend**
- Application Boundary
 - V Billboard
 - Sales Office Signs
 - Carparking Signs
 - Display Village Signs
 - Banner Poles

Billboard Types

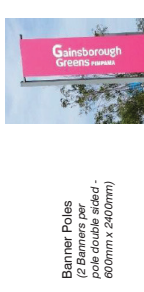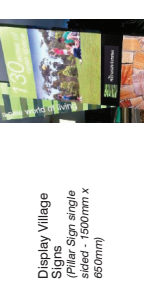

EVERLEIGH SIGNAGE

URBIS