



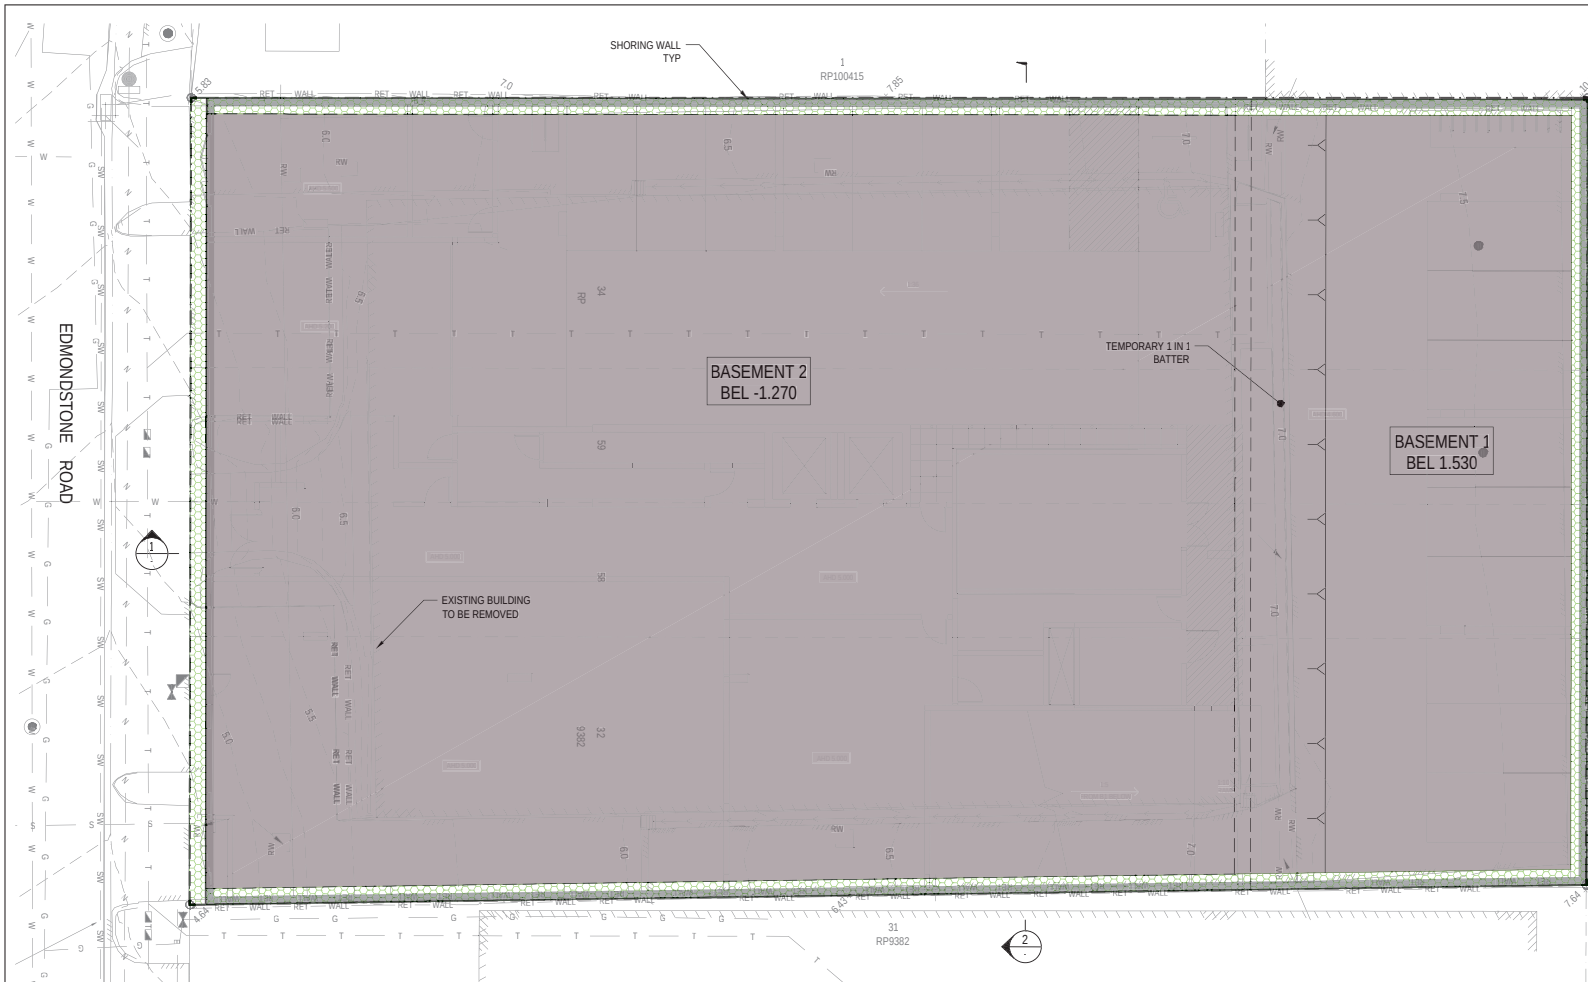


EXISTING	LEGEND	PROPOSED
---	PROPERTY BOUNDARY	---
---	CONTOUR	---
---	BUILDING	---
---	CONCRETE	---
---	EDGE OF BITUMEN	---
---	KERB	---
---	KERB AND CHANNEL	---
---	KERB RAMP	---
---	STORM WATER MAIN	---
---	ROOFWATER	---
---	WATER MAIN	---
---	SEWER MAIN	---
---	GAS MAIN	---
---	TELECOMMUNICATIONS	---
---	UG ELECTRICITY	---
---	OH ELECTRICITY	---
---	RETAINING WALL	---
---	TOP OF BATTER	---
---	FACE OF BATTER	---
---	TOE OF BATTER	---
---	SWALE DRAIN	---
---	SHORING WALL	---
---	NATURAL SURFACE LEVEL	---
---	CUT AREA	---

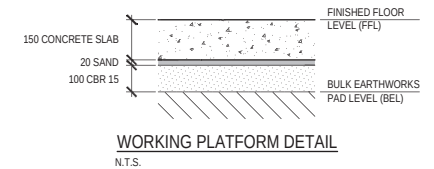


EARTHWORKS TABLE

SITE	STRIP (m³) (200 DEEP)	CUT (m³)	FILL (m³)	SHORT (m³)
SITE EARTHWORKS	312	10850	0	10850

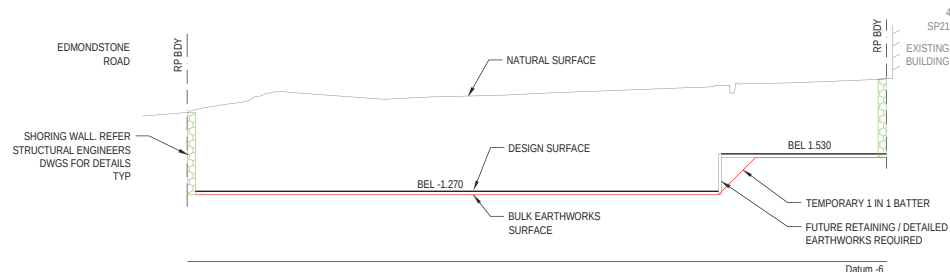


SECTION 1
SCALE 1:200

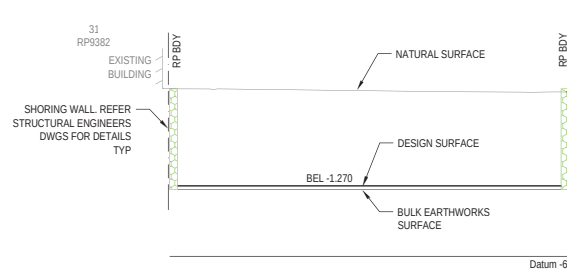

SECTION 2
SCALE 1:250

PLANS AND DOCUMENTS
referred to in the POA
DEVELOPMENT APPROVAL
Approval no: DEV2018/982
Date: 13 March 2019

CONSULTANT: MPN CONSULTING PTY LTD
CONTACT:
TELEPHONE: (07) 3335 4555

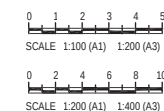

A		08.10.18		FOR APPROVAL		KC		MH	
ISSUE		DATE		AMENDMENT		BY		APP	
COPYRIGHT: THIS DESIGN AND PLANS ARE NOT TO BE USED OR REPRODUCED WHOLLY OR IN PART WITHOUT WRITTEN PERMISSION OF MPN CONSULTING PTY LIMITED 2012 (C)									
					MPN Consulting Pty Ltd ABN: 29 332 120 755 P: 07 3335 4555 F: 07 3335 3146 E: solutions@mpn.net.au				
CLIENT: PELICANO									
6 EDMONSTONE ROAD BOWEN HILLS, QLD 4006									
BULK EARTHWORKS PLAN									
DESIGN: KC		DRAWN: MH		SCALES: AS SHOWN					
CHD:		APPRD:		DATE:					
mpn JOB		DRAWING No:				REV			
7726		DA.02				A			