


By MCC PDA TRG at 11:55 am, Apr 18, 2018

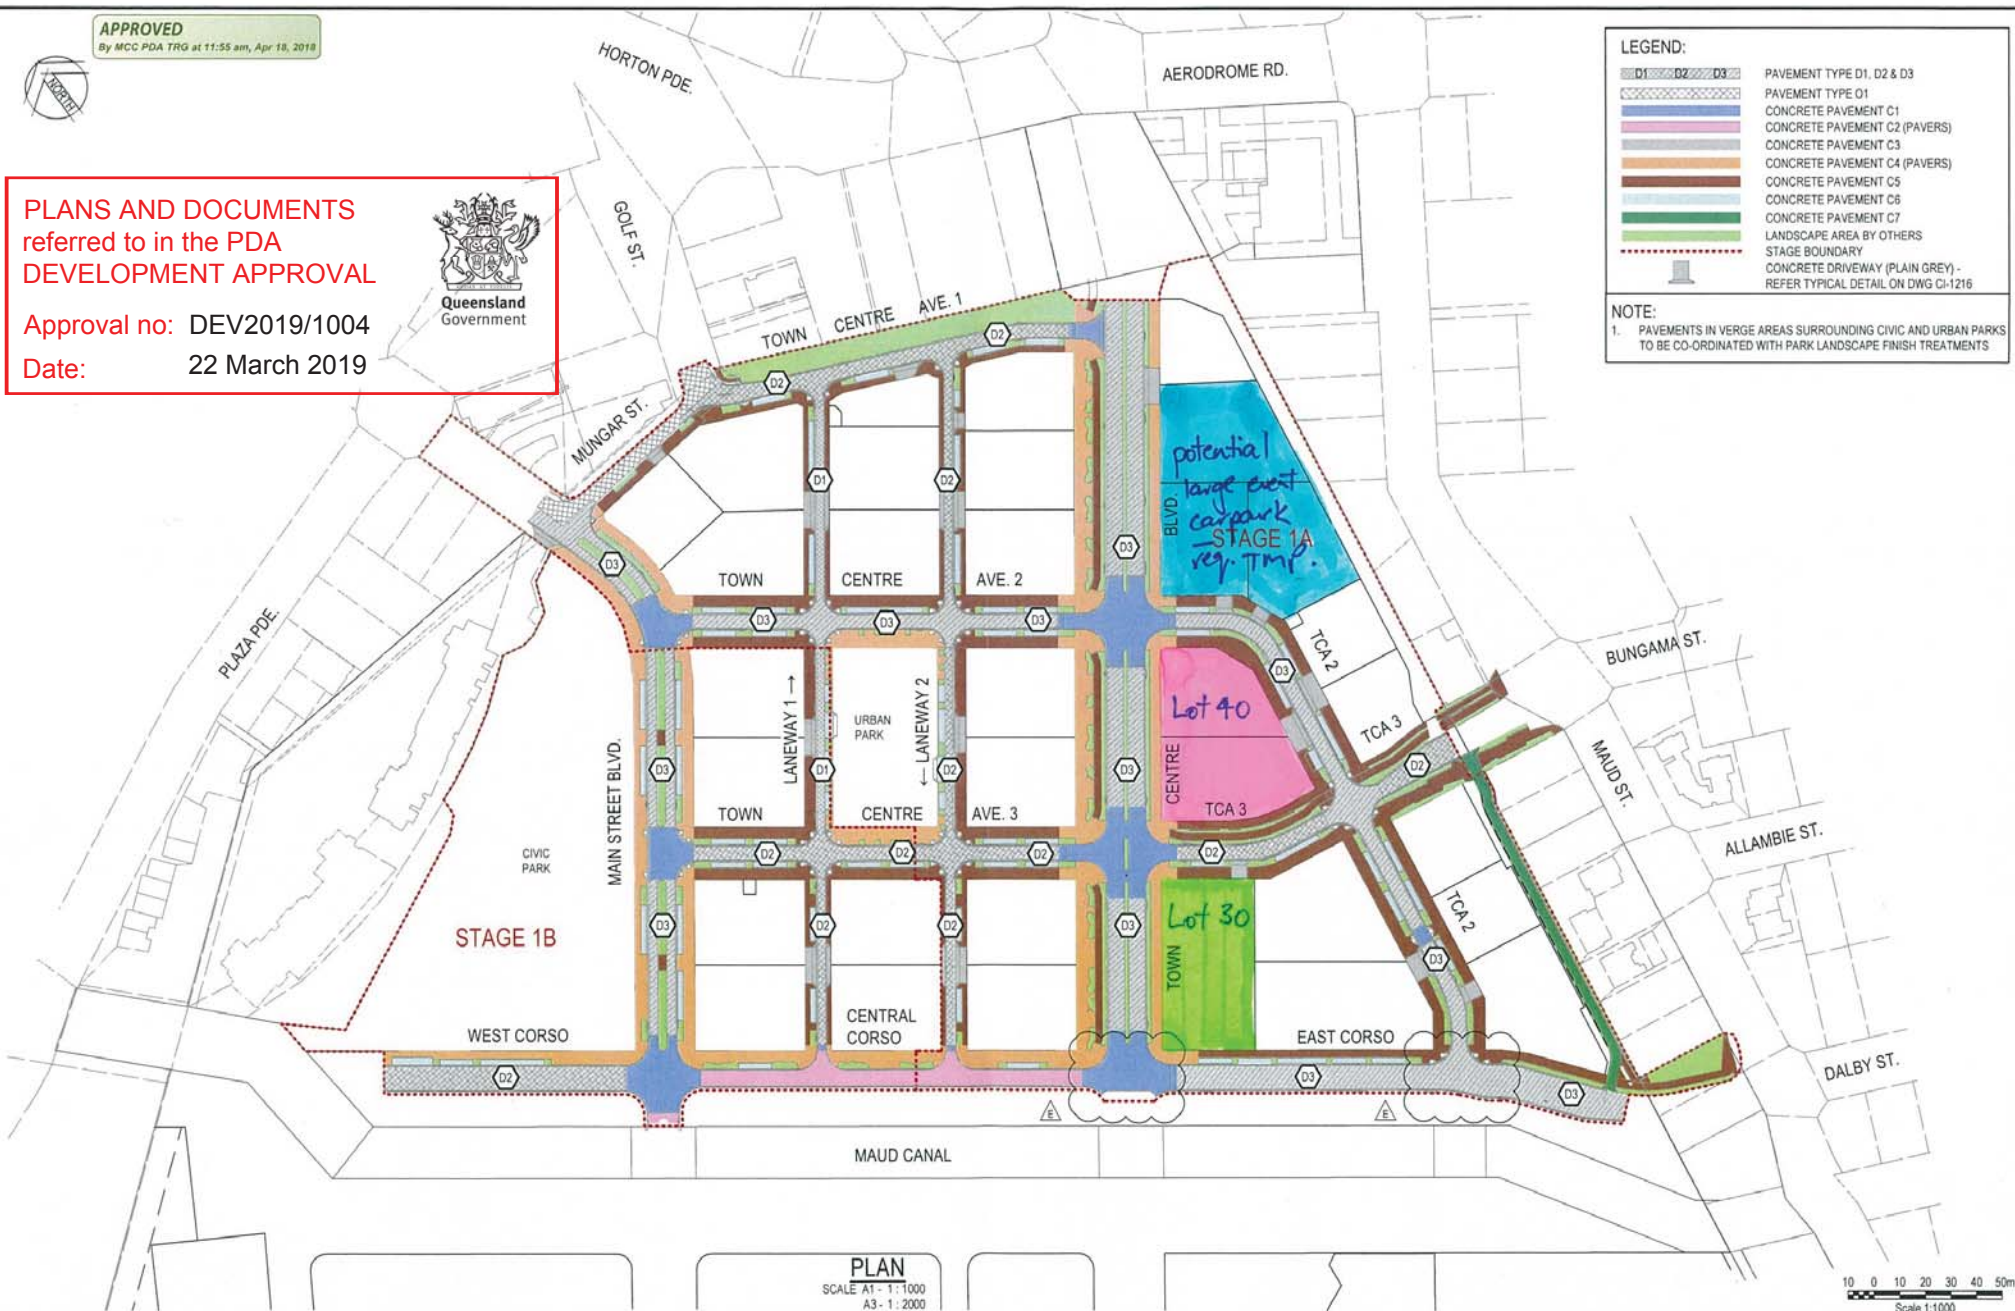

Approval no: DEV2019/1004
Date: 22 March 2019

Queensland
Government

PLAN
SCALE A1 - 1:1000
A3 - 1:2000

[illegible]

SunCentral
Maroochydore

© Cardno Limited All Rights Reserved.
This document is produced by Cardno Limited solely for the benefit of and use by the client in accordance with the terms of the retainer. Cardno Limited does not and shall not assume any responsibility or liability whatsoever to any third party arising out of any use or reliance by third party on the content of this document.



Cardino (Qld) Pty Ltd | ABN 57 051 074 992
Level 1, 9 Maud Street
Maroochydore, QLD 4558
Tel: 07 5443 2555 Fax: 07 5443 5642
Web: www.cardino.com.au

Origin ST	Date 17/02/2016	Client SUNCENTRAL MAROOCHYDORE PTY LTD		Drawing Number 249402-CI-1199													
Checked DR	Date 17/02/2016	Project MAROOCHYDORE CITY CENTRE CIVIL WORKS - STAGE 1	Status FOR CONSTRUCTION														
Designed CA	Date 17/02/2016		<table><tr><th>DATE</th><th>AHD</th><th>Orig. Date</th><th>Scale</th><th>Size</th><th>A1</th></tr><tr><td>Approved</td><td>1684</td><td>17/02/2018</td><td>AS SHOWN</td><td></td><td></td></tr></table>			DATE	AHD	Orig. Date	Scale	Size	A1	Approved	1684	17/02/2018	AS SHOWN		
DATE	AHD	Orig. Date	Scale	Size	A1												
Approved	1684	17/02/2018	AS SHOWN														
Verified RB	Date 17/02/2018	Title PAVEMENT PLAN OVERALL	Drawing Number 249402-CI-1199		Revision E												