


PLANS AND DOCUMENTS
referred to in the PDA
DEVELOPMENT APPROVAL

Approval no: DEV2018/999

Date: 15 April 2019

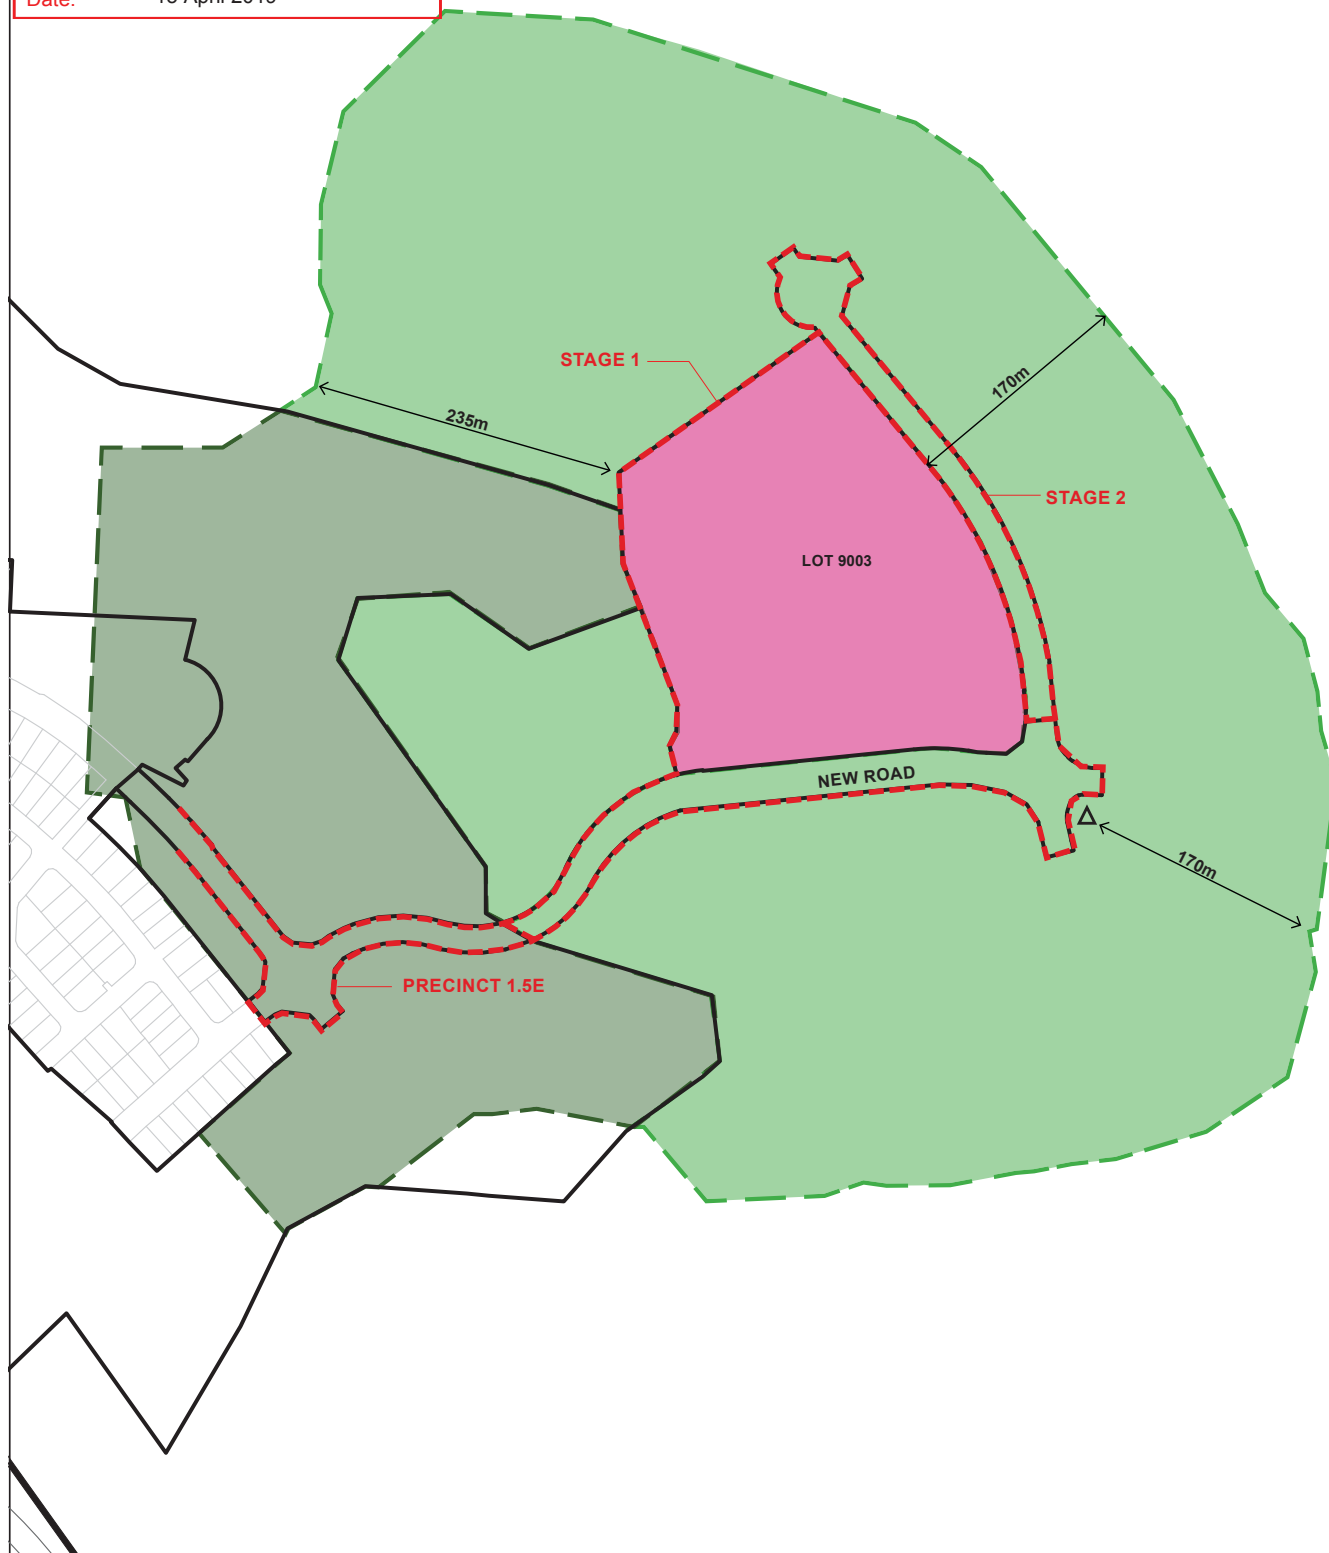

LEGEND:

- PROPOSED STAGING BOUNDARIES
- PROPOSED SCHOOL SITE
- AREA TO BE CLEARED PRIOR TO COMMENCEMENT OF USE OF STATE PRIMARY SCHOOL
- CURRENTLY CLEARED VEGETATION