


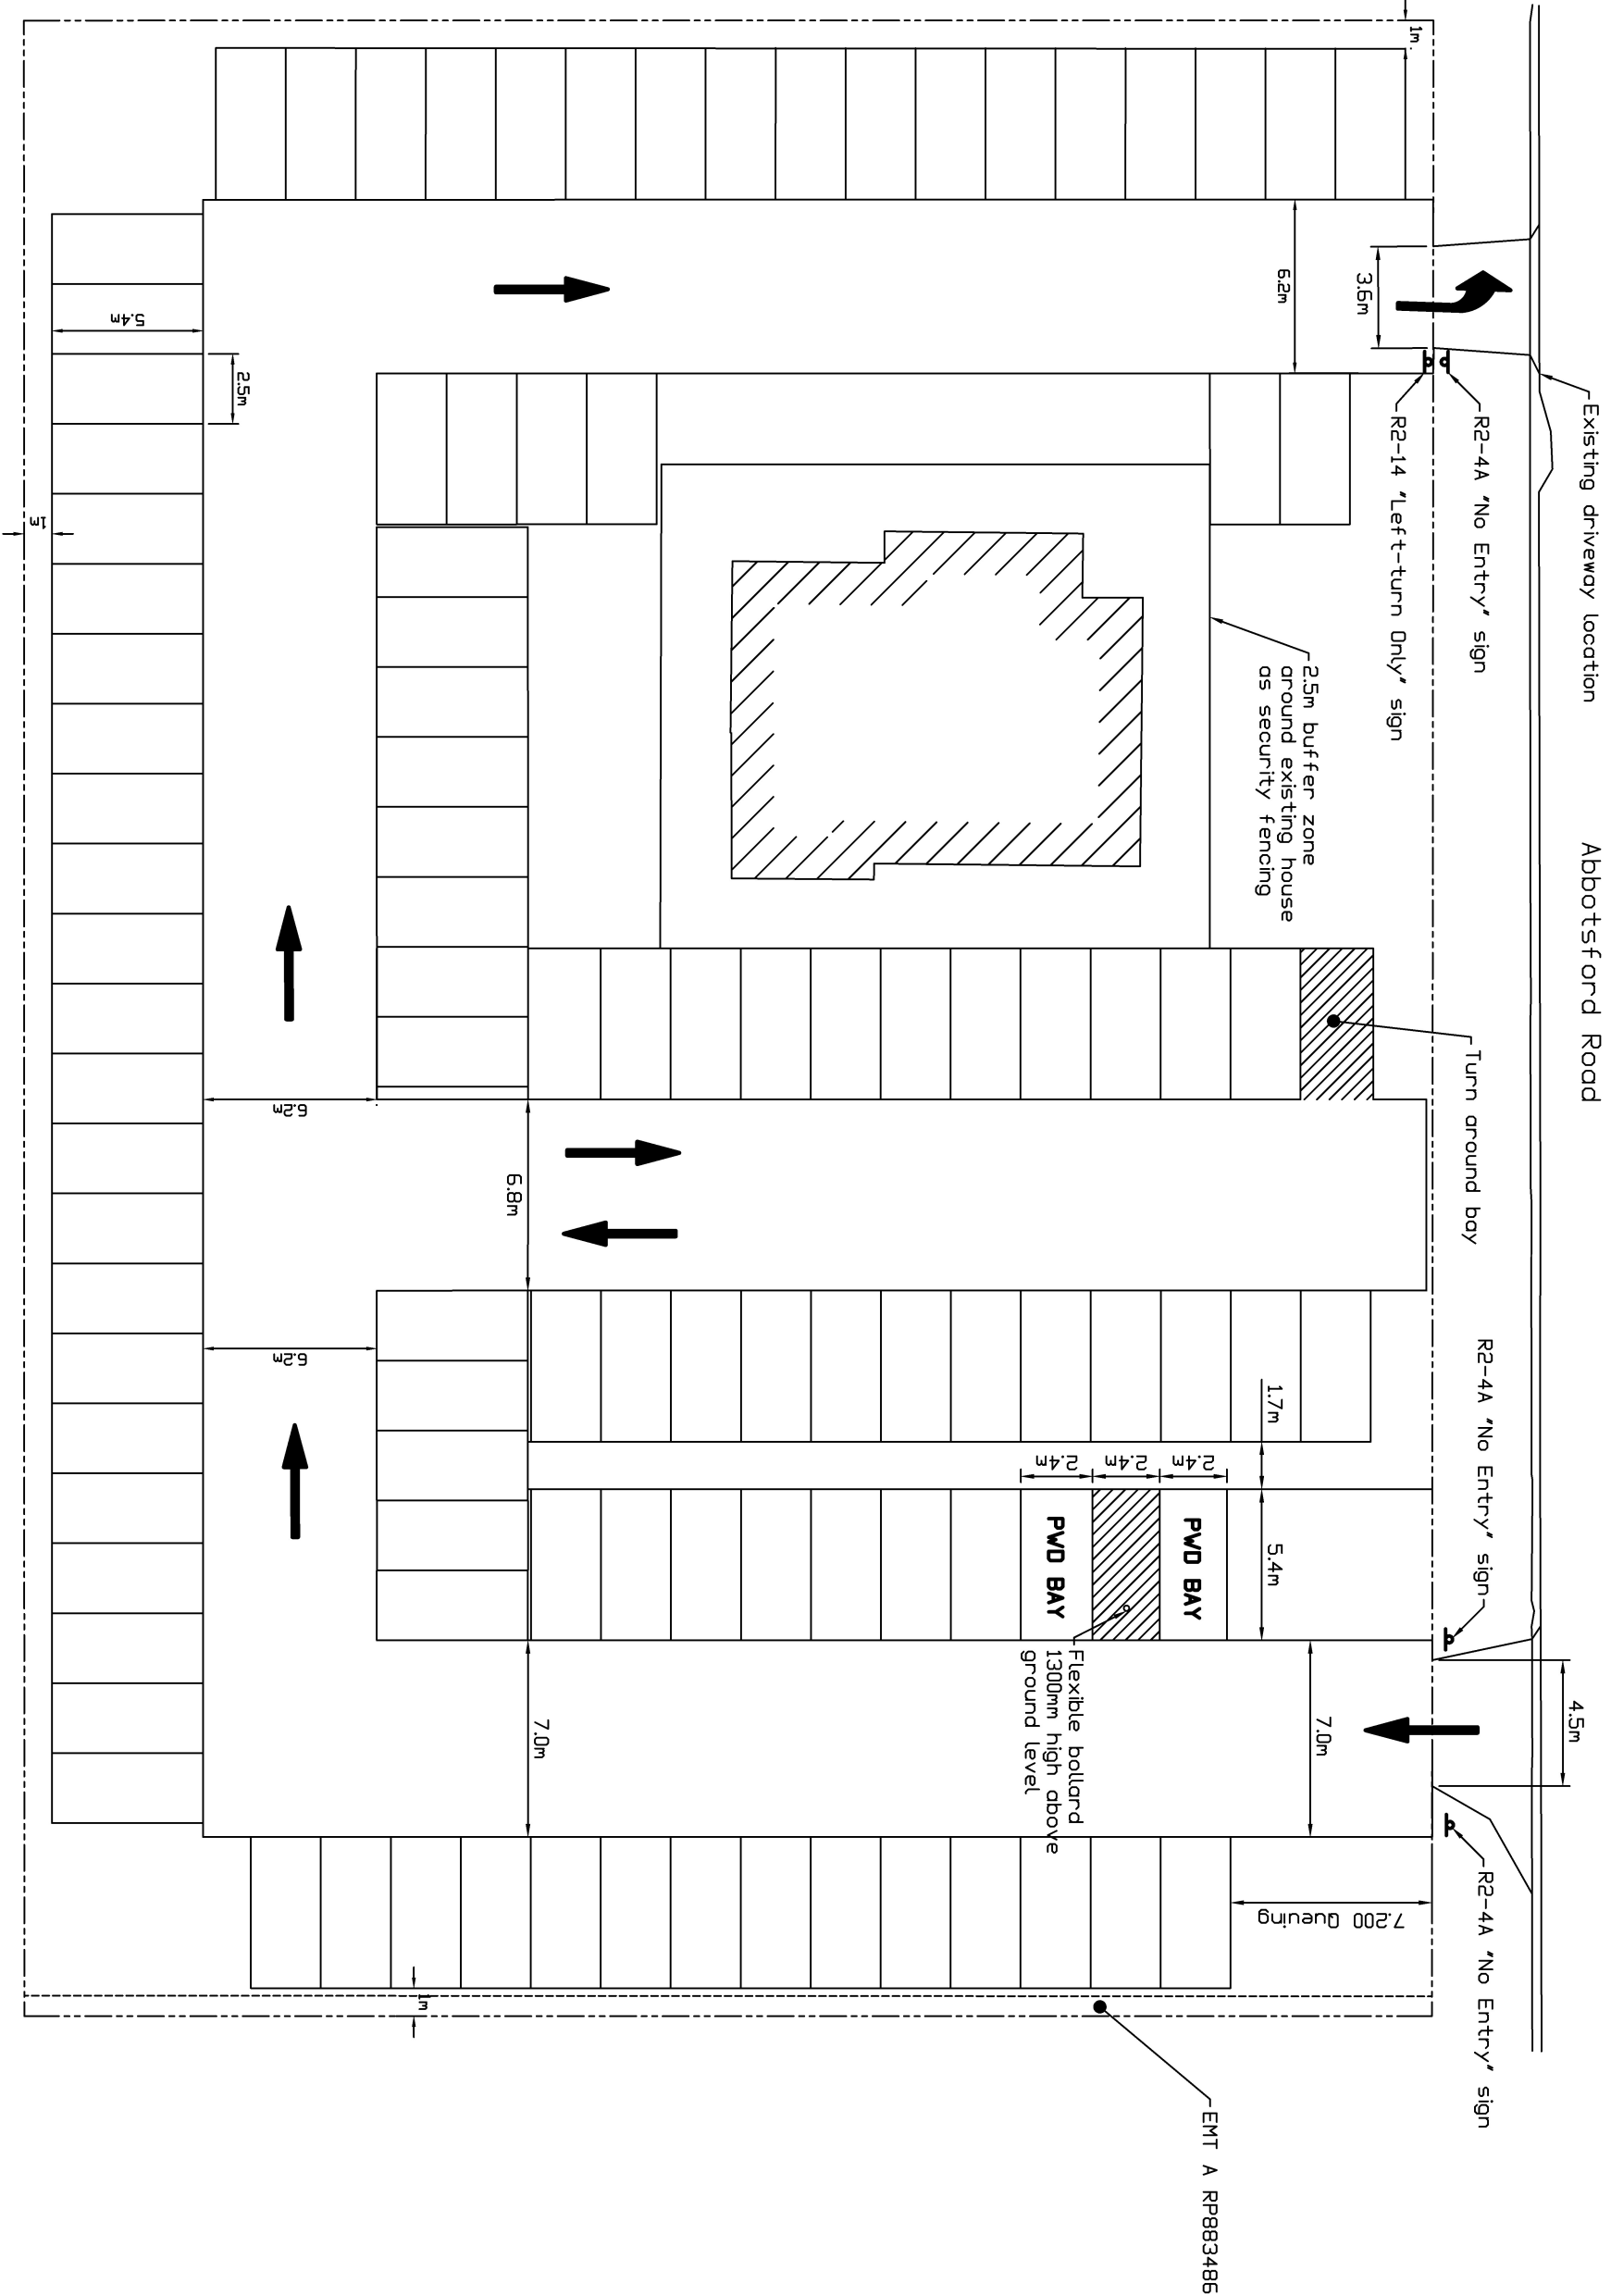

DRAWING CHANGES			Client			PARK GENIE		
REV.	DATE	REVISION DESCRIPTION	INITs.	DRAWN	T Reynolds	Title		
A		ORIGINAL		DATE	25/11/18	Proposed Temporary Carpark		
				SCALE	1:200	39 Abbotsford Road, Bowen Hill		
				CHECKED				
				APPROVED				
				Drawing Name		Carpark Layout		
				Drawing Number		A0010		
							Revision	
							A	