



Builder Identifier Sign-
One per lot (not to scale)

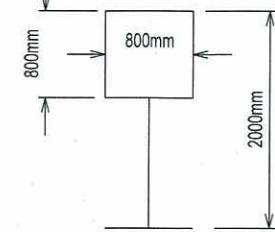

Builder Advertising Sign-
One per lot (not to scale)

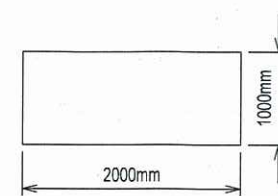


Builder Signage Per Lot
Less than 5sqm per lot,
self assessable in
accordance with the
Development Scheme.

LEGEND:


* CURRENT FOR THE LIFE OF THE DISPLAY VILLAGE



-  GARBAGE TRUCK AND EMERGENCY VEHICLE ACCESS
-  LOCKABLE ROAD CLOSURE POINT
-  DISPLAY VILLAGE SIGNAGE
-  TEMPORARY OPEN POOL STYLE FENCING
-  RETAINING WALL
-  BANNER POLES
-  CARPARK ENTRY / WELCOME SIGN
-  CARPARK EXIT SIGN
-  DIRECTIONAL SIGN
2m wide x 1m high

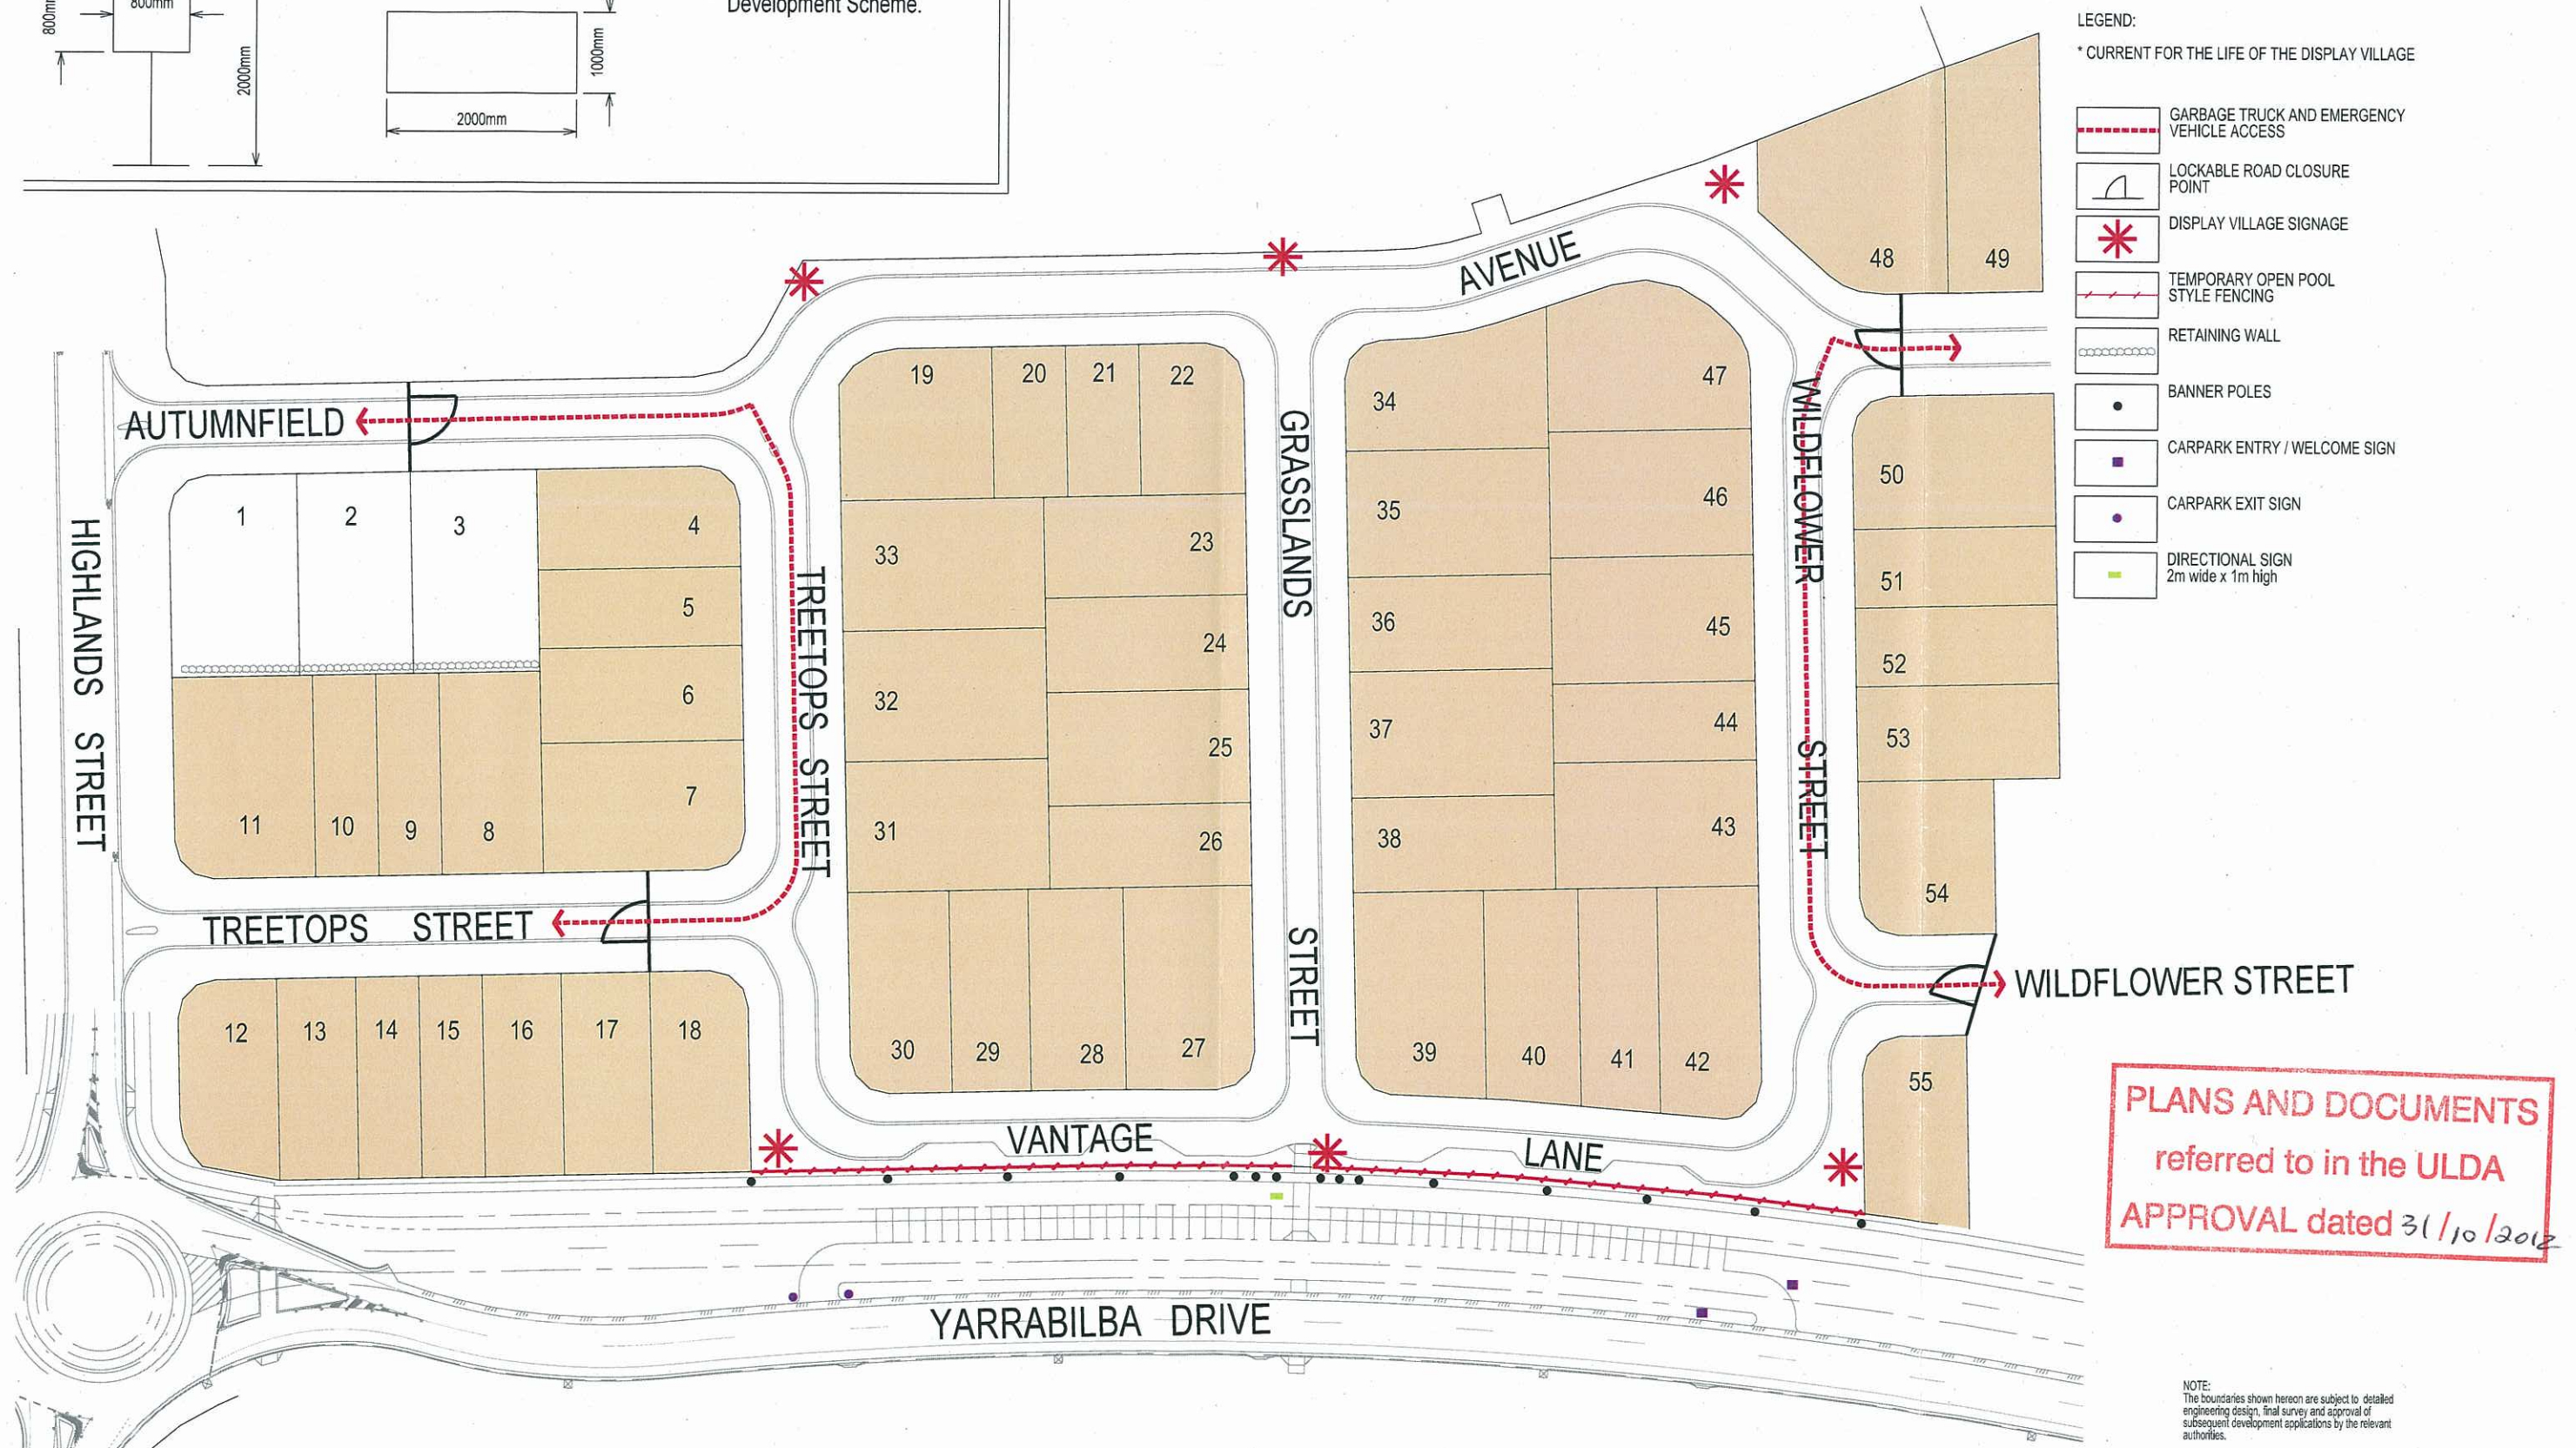

PLANS AND DOCUMENTS
referred to in the ULDA
APPROVAL dated 31/10/2012

NOTE:
The boundaries shown hereon are subject to detailed
engineering design, final survey and approval of
subsequent development applications by the relevant
authorities.

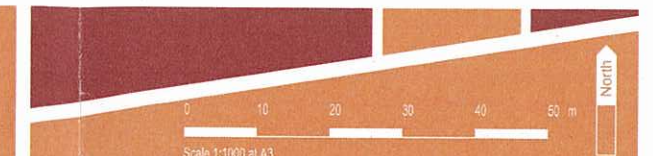

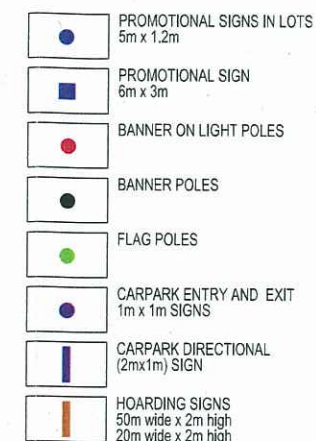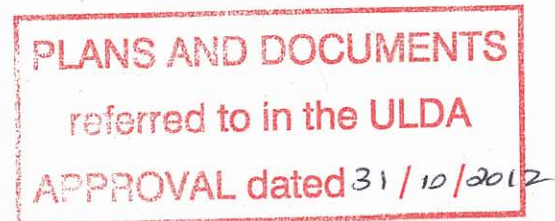


NOTE:
The boundaries shown hereon are subject to detailed engineering design, final survey and approval of subsequent development applications by the relevant authorities.



Yarrabilba Display Village - sign essentials

*Indicative entry road banner poles
(graphics and images may vary)*

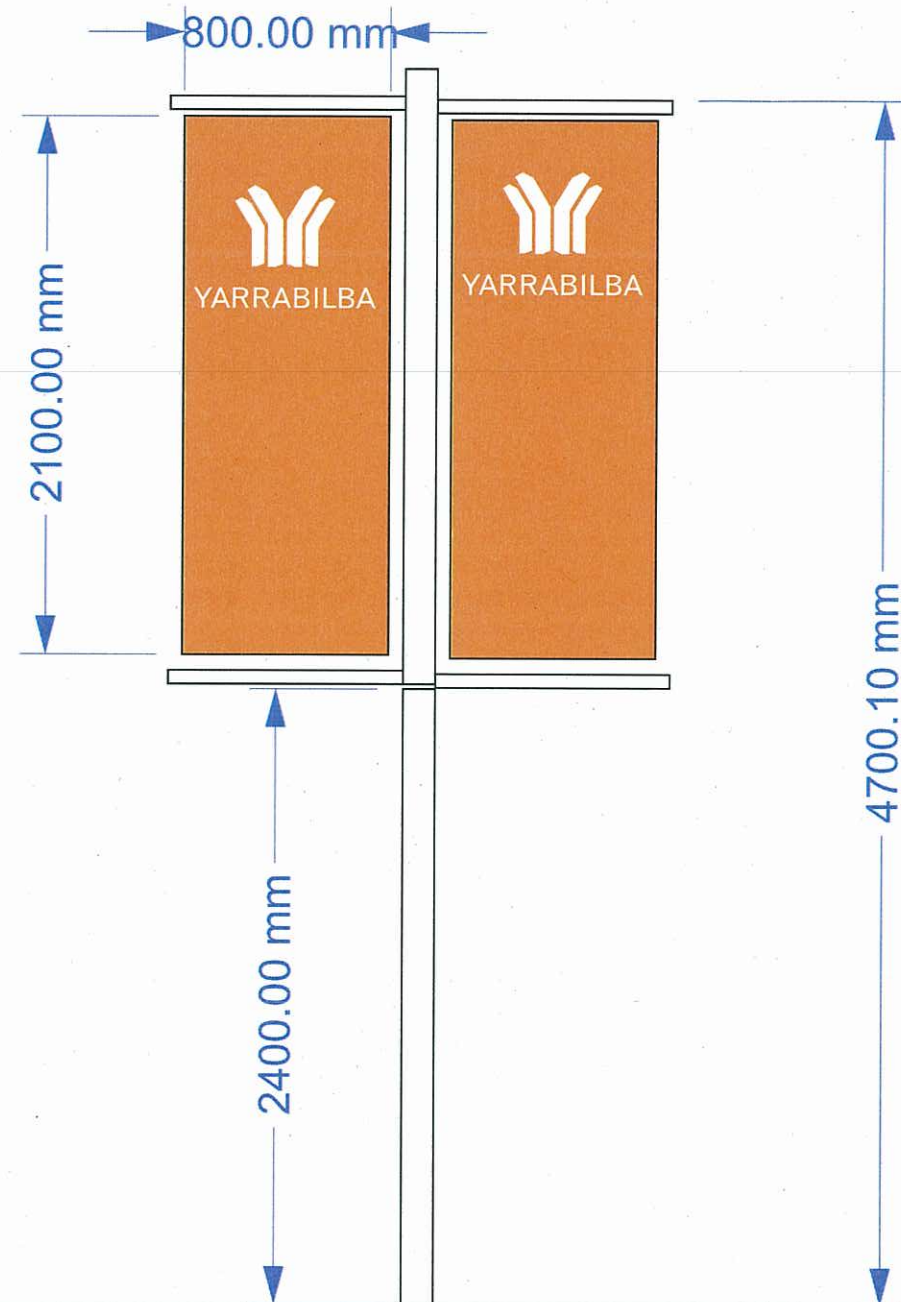


PLANS AND DOCUMENTS
referred to in the ULDA
APPROVAL dated 31 / 10 / 2012

100 x 100 pole 33.7 x 3.2mm thick C250 arms
pass through main pole -1m deep footing

Yarrabilba Display Village - sign essentials

*Indicative entry road promotional sign
(graphics and images may vary)*

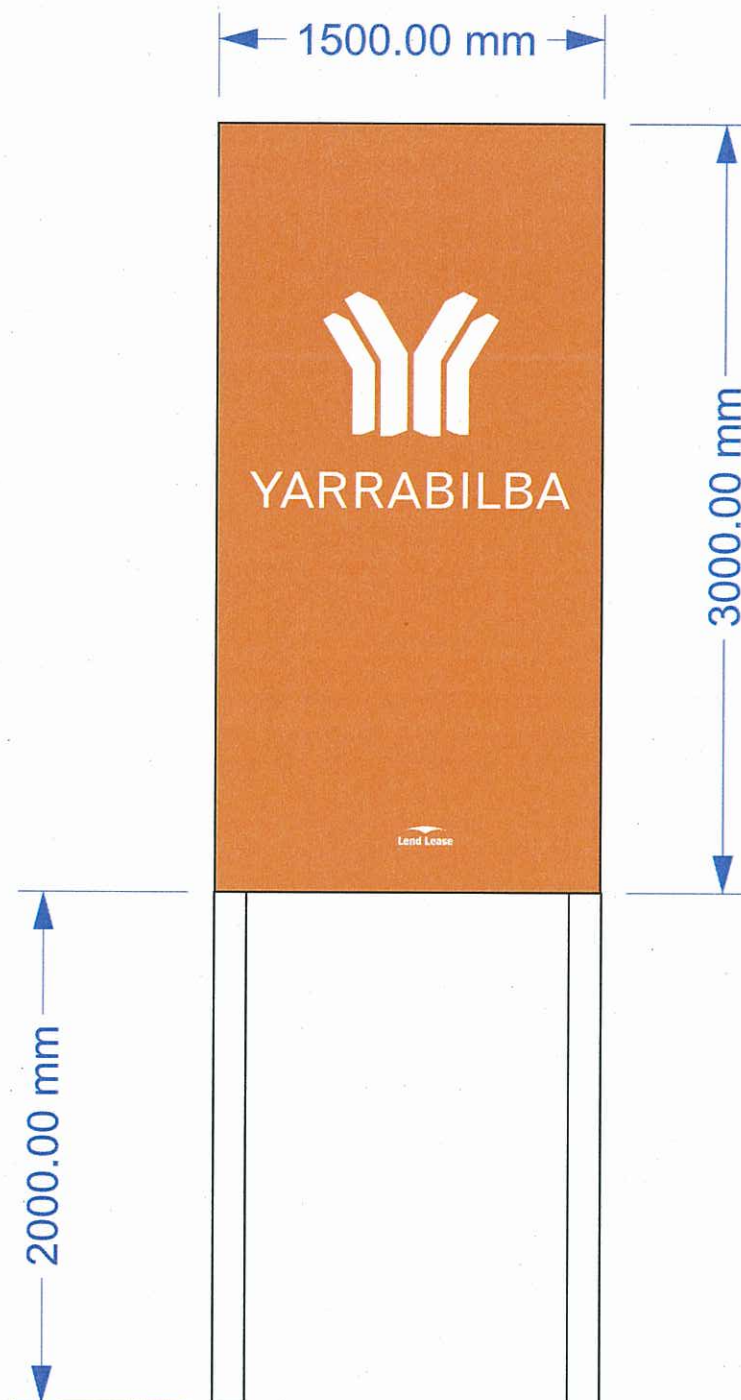


PLANS AND DOCUMENTS
referred to in the ULDA
APPROVAL dated 31 / 10 / 2012

2 post bolt down to caged footing
125 x 125 x 5mm posts 50 x 50 x 2mm frame

Yarrabilba Display Village - sign essentials

*Indicative village map boards
(graphics and images may vary)*

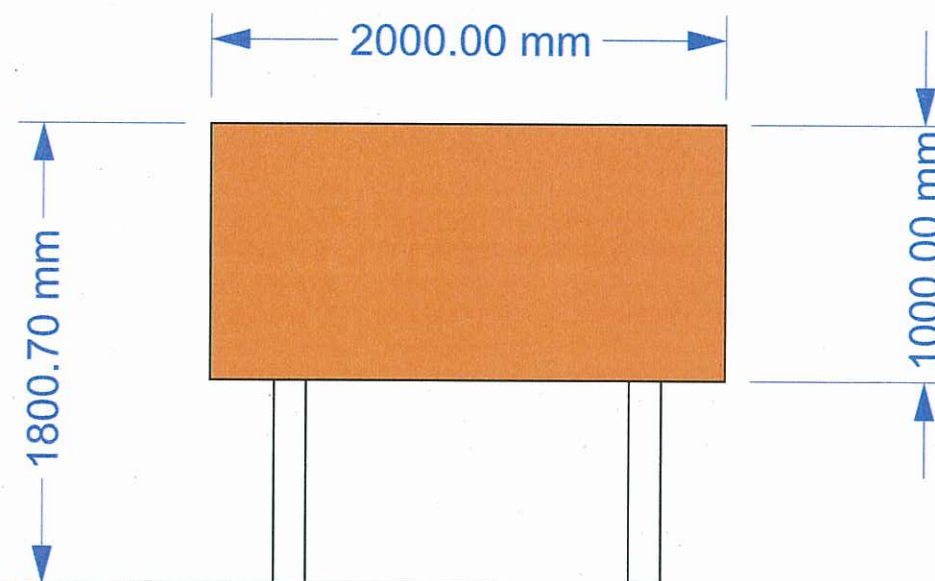

2 post 75 x 75 x 2mm - frame 50 x 50 x 1.6
set 800 above ground

PLANS AND DOCUMENTS
referred to in the ULDA
APPROVAL dated 31 / 10 / 2012

Yarrabilba Display Village - sign essentials

*Indicative entry road billboard
(graphics and images may vary)*



PLANS AND DOCUMENTS
referred to in the ULDA
APPROVAL dated 31 / 10 / 2012

3 post bolt down to caged footing
125 x 125 x 5mm posts 50 x 50 x 2mm frame




12m tall aluminium flag poles - bolted down to
a caged footing
127mm dia tube tapered to 80mm dia at the top
650 x 650 x 900mm of 25mpa concrete.
Flag size 4yd (3660 x 1830mm)

PLANS AND DOCUMENTS
referred to in the ULDA
APPROVAL dated 31 / 10 / 2012

Yarrabilba Display Village - sign essentials

*Indicative builder identifier
(graphics and images may vary)*


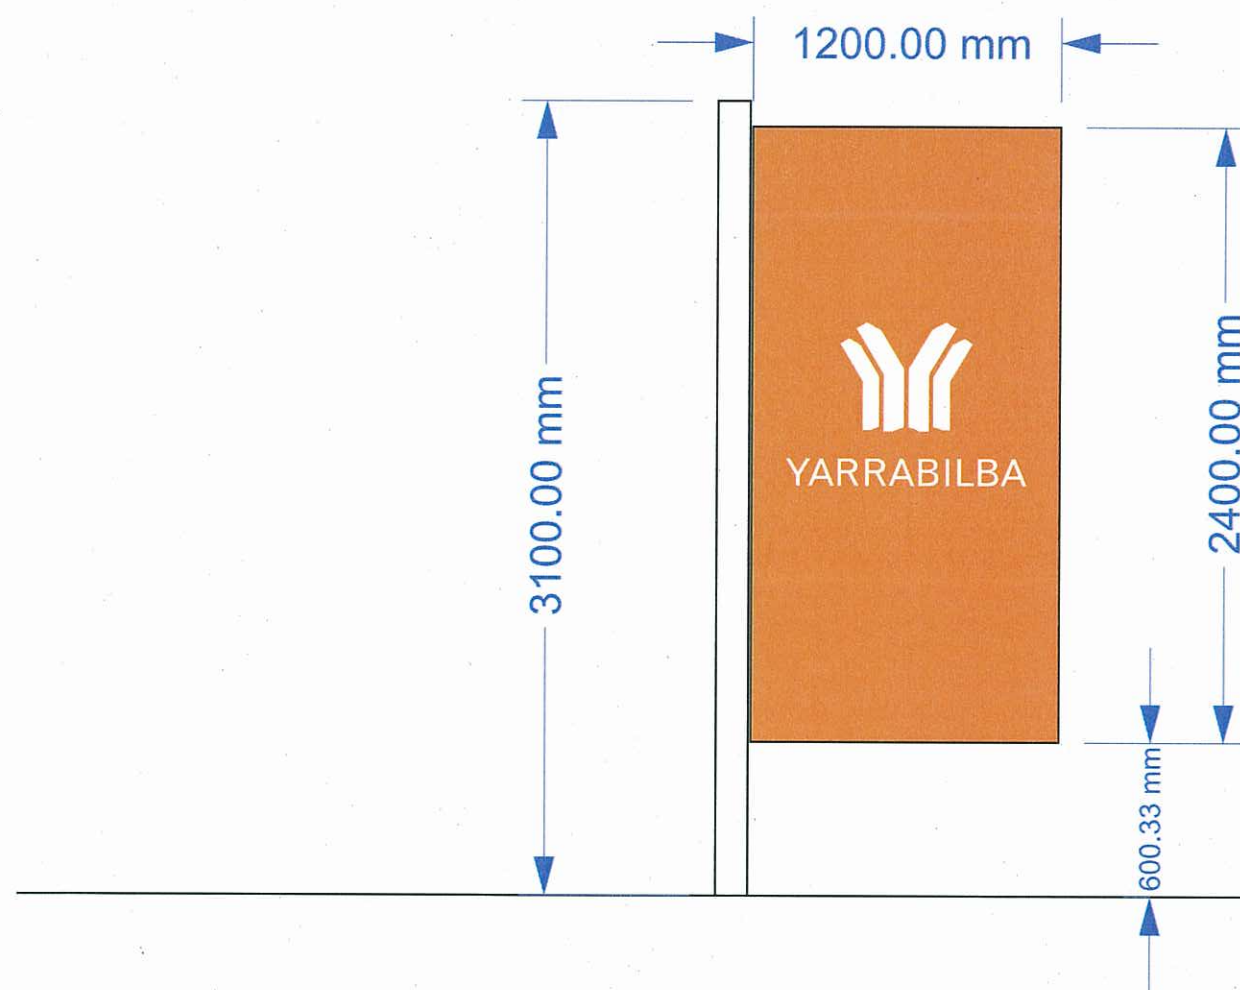


*single post set in ground 800mm
100 x 100 x 3mm post 50 x 50 x 1.6mm frame*

PLANS AND DOCUMENTS
referred to in the ULDA
APPROVAL dated 31/10/2012

Yarrabilba Display Village - sign essentials

*Indicative directional pointer signs
(graphics and images may vary)*

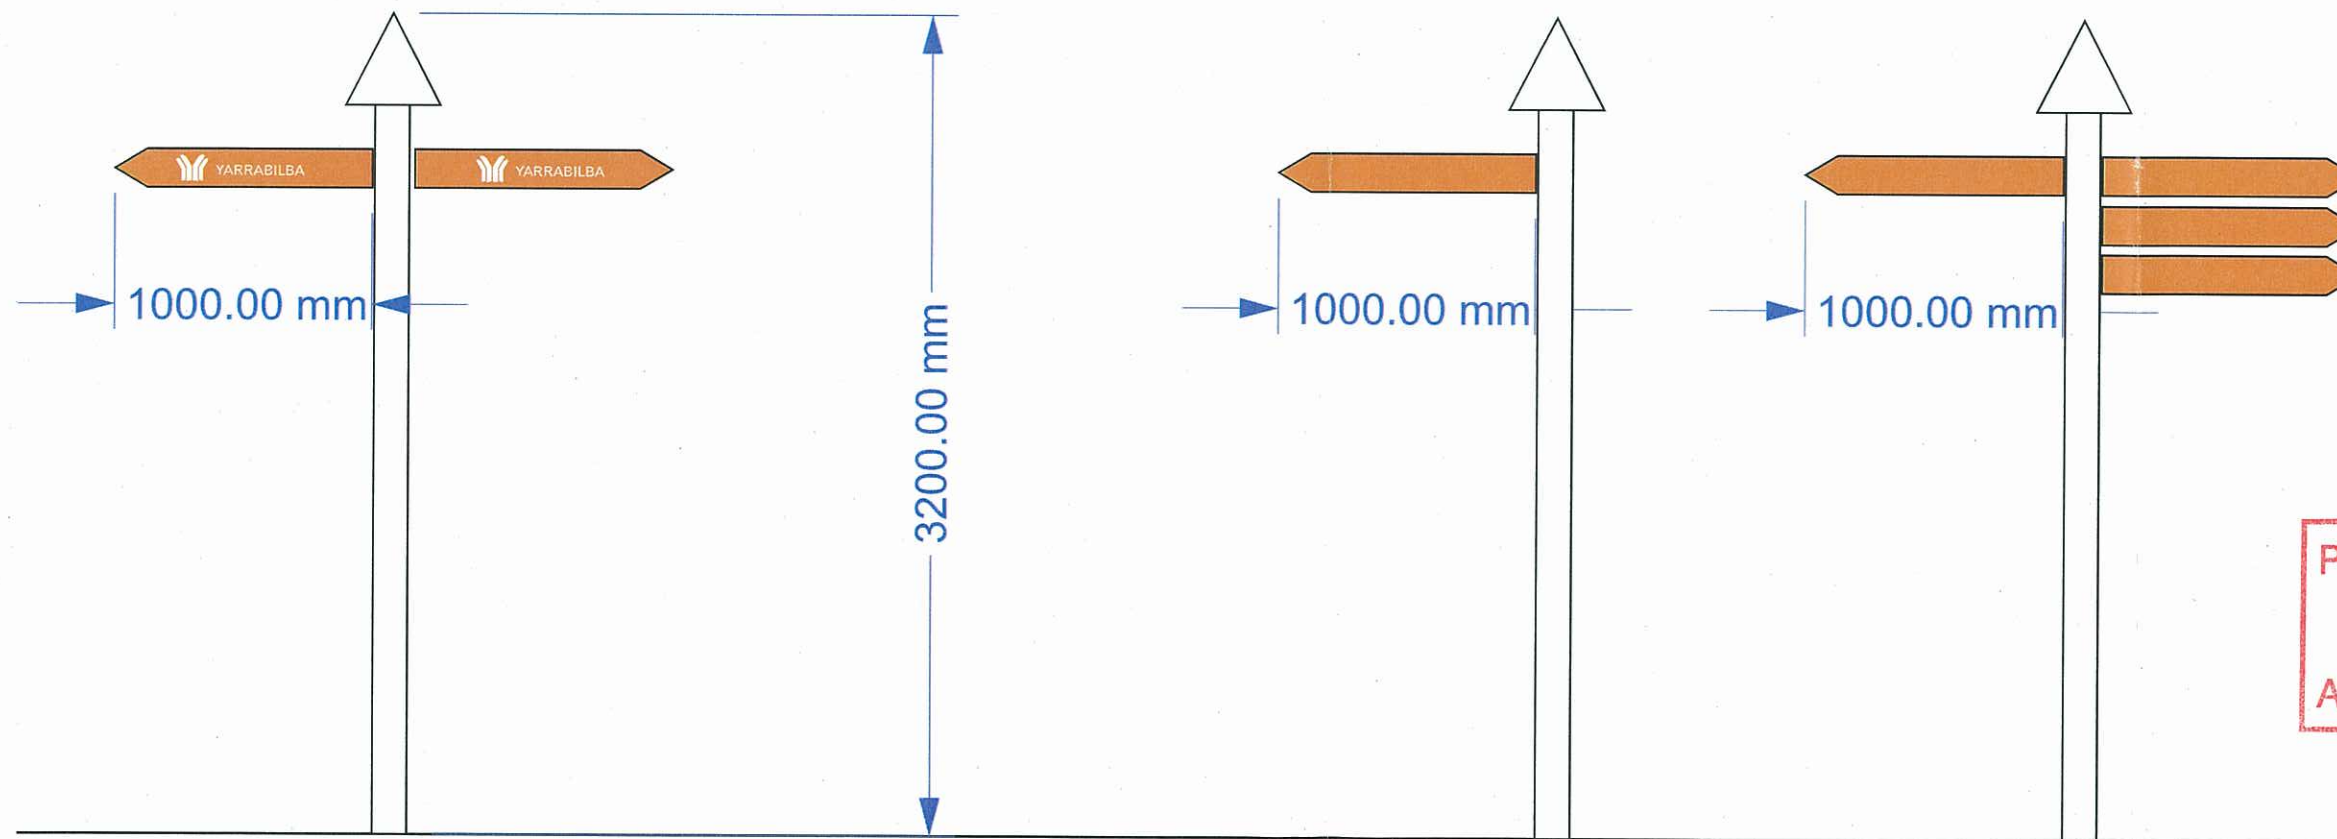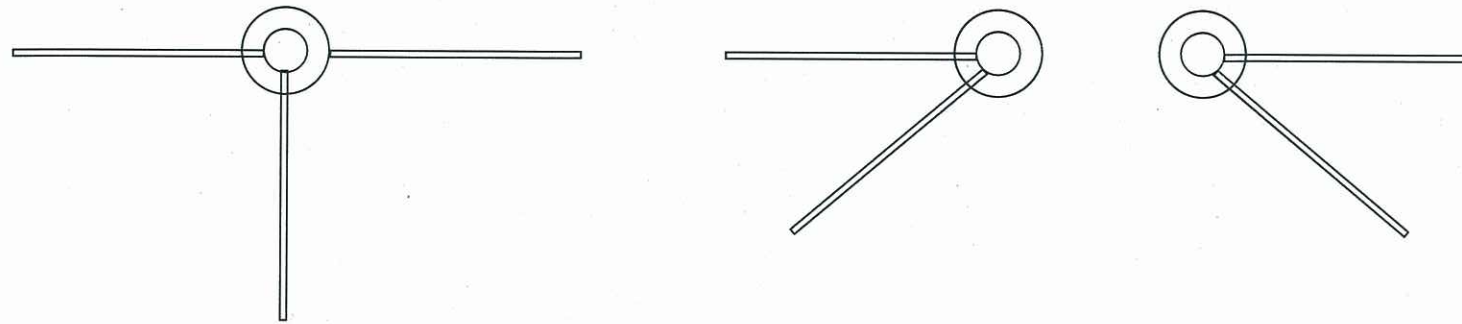

PLANS AND DOCUMENTS
referred to in the ULDA
APPROVAL dated 31/10/2012

2 post bolt down to caged footing
125 x 125 x 5mm posts 50 x 50 x 2mm frame