





Approval no: DEV2019/1023
Date: 3 JUNE 2019

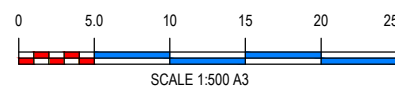

	EARTHWORKS CUT AREA
	EARTHWORKS FILL AREA
	SUBGRADE LEVELS
	OPEN DRAIN
	TRENCH DRAIN
	MASONRY BLOCK RETAINING WALL
	PROPOSED DRAINAGE LINE

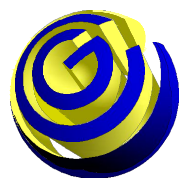

CONTOUR

A,B,N. 62 117 061 659
PO Box 474, Buddina 4575, Qld
6 Innovation Parkway, Kawana Waters 4575, Qld
Ph. (07) 5493 9777 Fax (07) 5493 6888
Website: www.ContourCE.com.au



Quality Assured International 3rd Party Accredited

Designed: **SC**
 Drawn: **JDW**
 Checked: **CDF**
 Datum: **AHD**
 Date: **06-03-19**


[illegible]

© This plan is Copyright. Other than for the purposes of and subject to the conditions prescribed under the Copyright Act, no part of it may in any form or by any means be reproduced, stored in a retrieval system or transmitted without the prior written permission of Contour Consulting Engineers. The plan shall not be used for construction without prior written approval.

PRELIMINARY EARTHWORKS LAYOUT PLAN

FOR APPROVAL - NOT FOR CONSTRUCTION

PLAN No: **2043 - SK01** REVISION: **A** SHEET: 1 OF 2

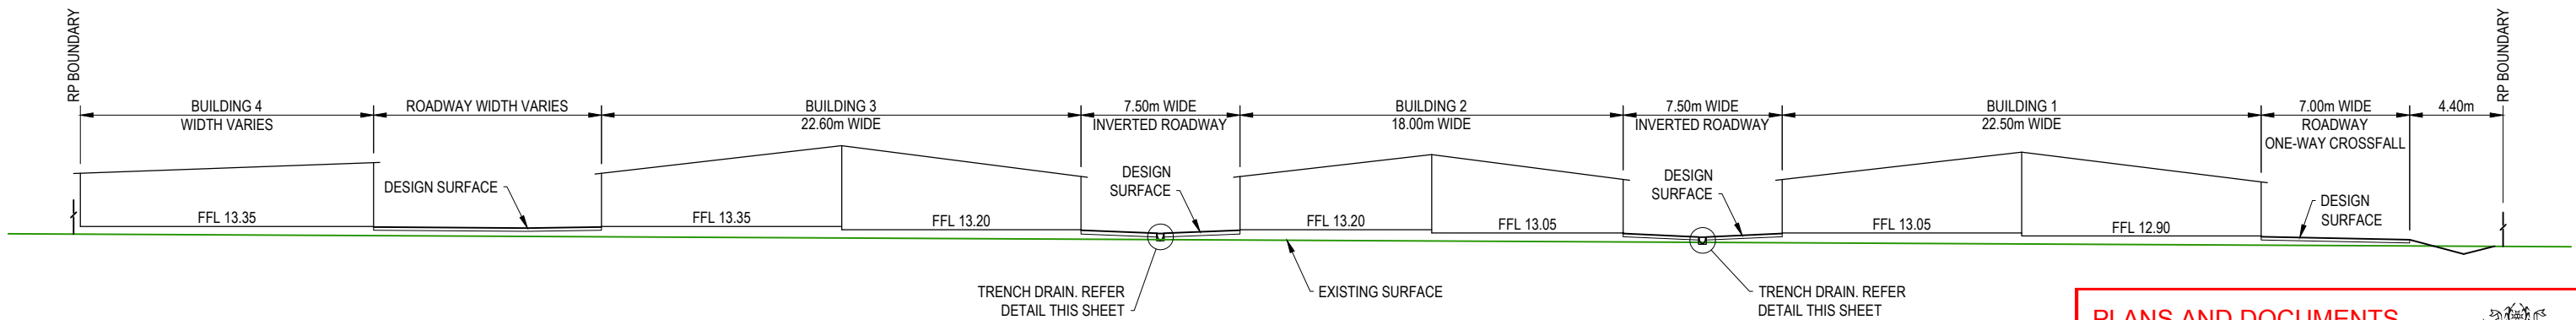


SECTION A
SCALE 1:300 (A3)

PLANS AND DOCUMENTS
referred to in the PDA
DEVELOPMENT APPROVAL




Approval no: DEV2019/1023



Date: 3 JUNE 2019

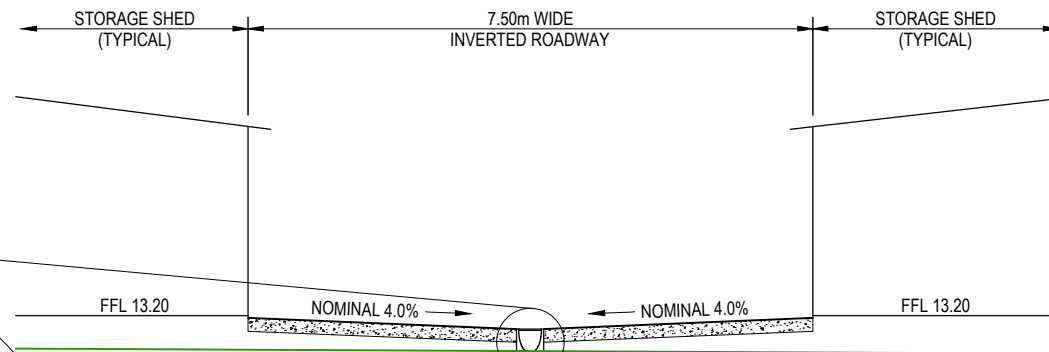



SECTION B
SCALE 1:100 (A3)

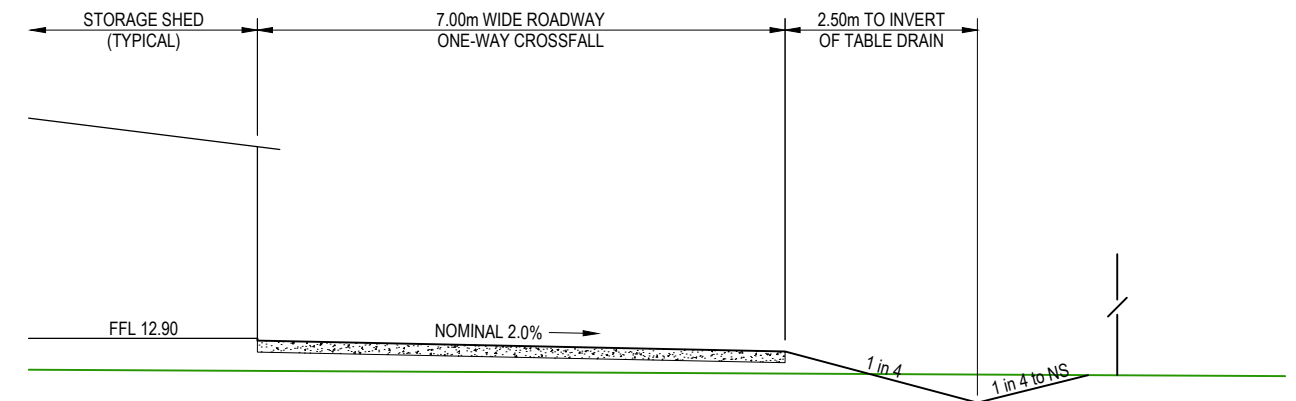

SECTION C
SCALE 1:100 (A3)

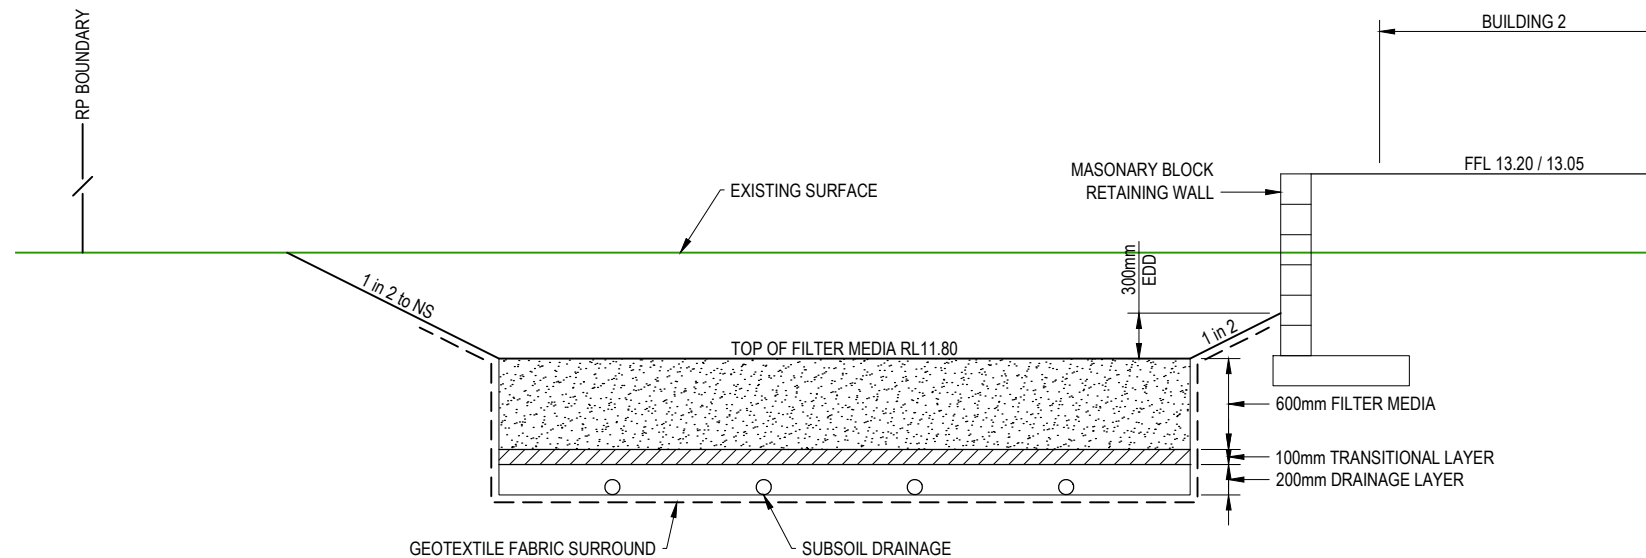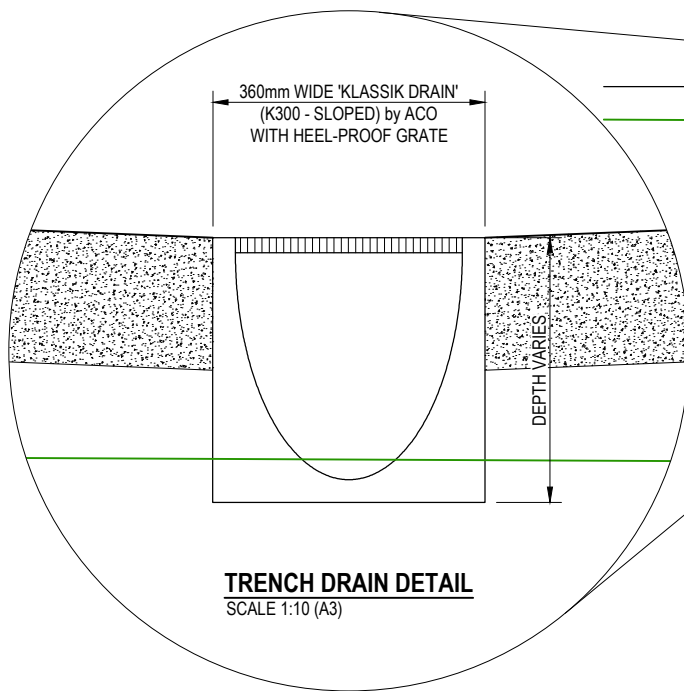

SECTION D
SCALE 1:50 (A3)

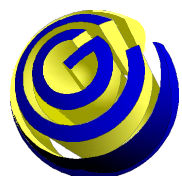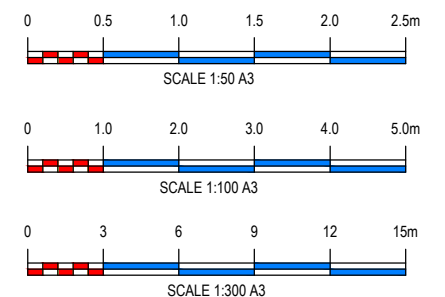

CONTOUR

A.B.N. 62 117 061 659
PO Box 474, Buddina 4575, Qld
6 Innovation Parkway, Kawana Waters 4575, Qld
Ph. (07) 5493 9777 Fax (07) 5493 6888
Website: www.ContourCE.com.au



PLAN DETAILS:

Designed: **SC**
Drawn: **JDW**
Checked: **CDP**
Datum: **AHD**
Date: **06-03-19**

Director: BRETT THOMSON (RPEQ 6068)
(FOR & ON BEHALF OF CONTOUR CE PTY LTD)

PLAN AMENDMENTS:

Rev	Date	Comment	Altered	Checked

**PROPOSED SELF STORAGE FACILITY
AT EDISON CRESCENT, BARINGA
FOR KENNARDS SELF STORAGE PTY LTD**

© This plan is Copyright. Other than for the purposes of and subject to the conditions prescribed under the Copyright Act, no part of it may in any form or by any means be reproduced, stored in a retrieval system or transmitted without the prior written permission of Contour Consulting Engineers. The plan shall not be used for construction without prior written approval.

PLAN TITLE:

TYPICAL SECTIONS

FOR APPROVAL - NOT FOR CONSTRUCTION

PLAN No: **2043 - SW02**

REVISION: -

SHEET: 1 OF 2

FILE LOCATION: J:\CIVIL\2043 KSS DEVELOPMENT, AURA, CALOUNDRA\DESIGN - CIVIL\AUTOCAD\SKETCHES\2043-SK01-SK02.DWG