


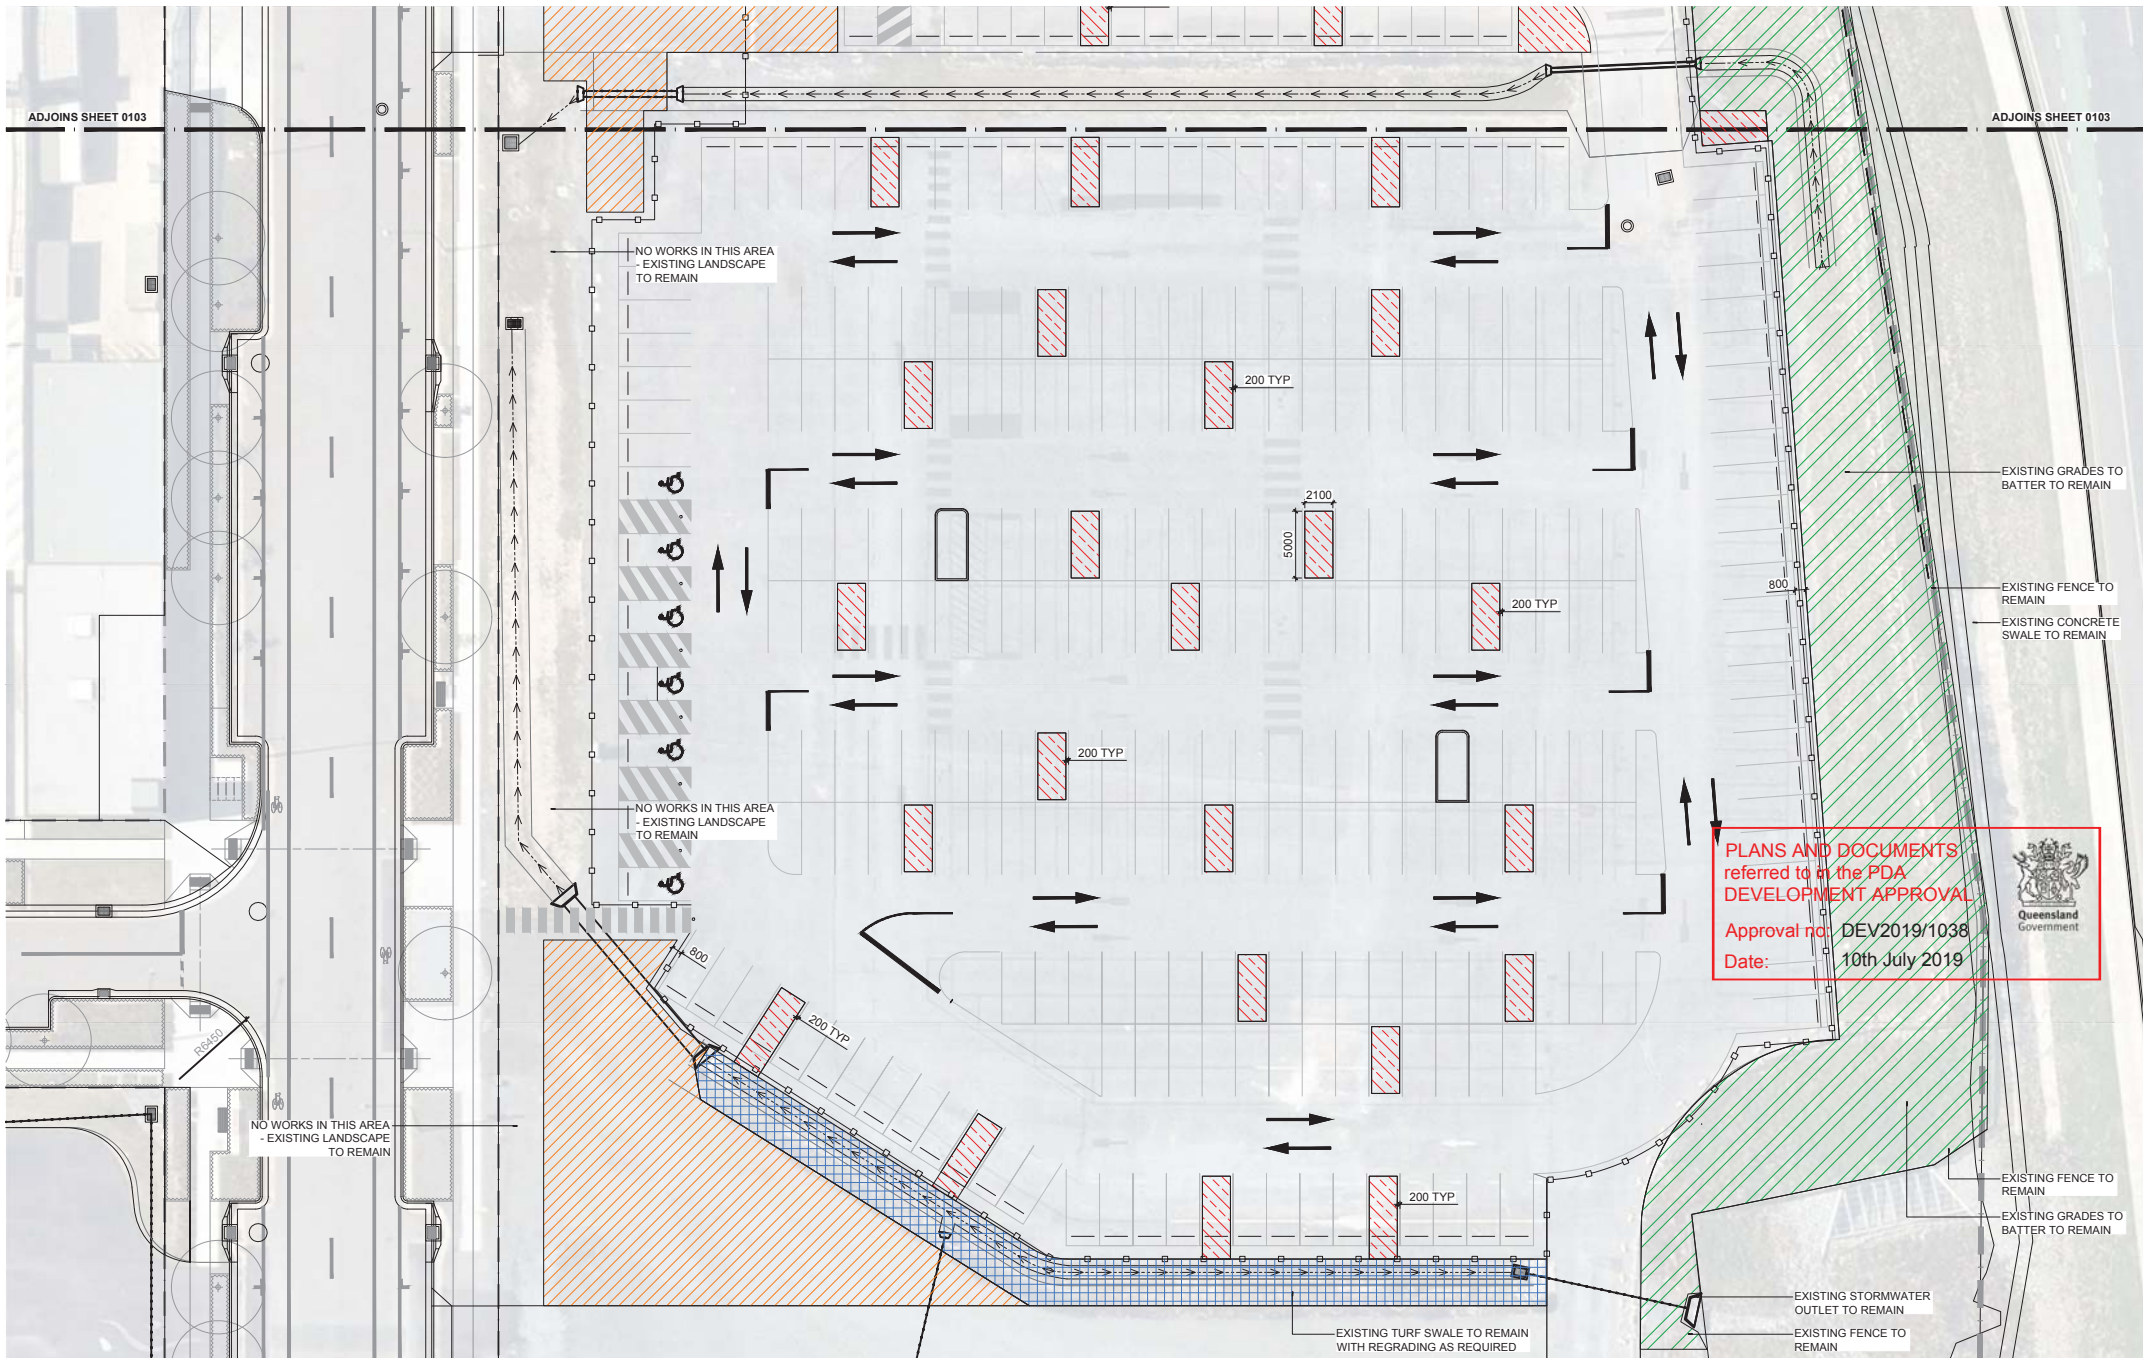

REV	DESCRIPTION	DATE
A	FOR D+C TENDER	12.02.19

THIS DRAWING IS TO BE READ IN CONJUNCTION WITH DETAILS AND SPECIFICATIONS PREPARED BY LAT27 PTY LTD. PRIOR TO UNDERTAKING ANY CONSTRUCTION, ANY CONFLICTS THAT EXIST ON THIS DRAWING, OR ADVICE AND DIRECTION REQUIRED SHOULD BE SOUGHT FROM LAT27 PTY LTD.

1. ALL STRUCTURAL, CIVIL, HYDRAULIC AND ELECTRICAL INFORMATION INDICATED ON THIS DRAWING IS OUTSIDE THE DEFINED SCOPE OF LAT27. ALL CONSULTANT INFORMATION SHOWN IS FOR COORDINATION PURPOSES ONLY AND REFERENCE IS TO BE MADE TO THE RELEVANT CONSULTANTS DRAWINGS AND SPECIFICATIONS ACCORDINGLY FOR CONSTRUCTION.

2. FIGURED DIMENSIONS TAKE PRECEDENCE OVER SCALED.

3. CHECK ALL DIMENSIONS ON SITE PRIOR TO COMMENCEMENT OF WORK.

4. ALL NECESSARY CARE IS TO BE TAKEN BY THE CONTRACTOR TO ENSURE FIRE ANTS DO NOT ENTER THE SITE VIA EQUIPMENT. MATERIALS AND PLANT SUPPLY IMPLEMENTATION OF A DPI APPROVED MANAGEMENT PLAN SHOULD BE ALLOWED FOR IF REQUIRED.

5. ALL PLANT STOCK & MULCH SUPPLIED TO SITE SHOULD BE FREE FROM MYRTLE RUST AS PER QLD LEGISLATION. IF INFECTION IS SUSPECTED CONTACT BIOSECURITY QUEENSLAND ON 13 25 23 OR ONLINE AT [HTTP://WWW.DAFF.QLD.GOV.AU/44790_20842.htm](http://www.daff.qld.gov.au/44790_20842.htm) AND FOLLOW ALL DIRECTIONS AS REQUIRED.

© COPYRIGHT LAT27 PTY LTD. ALL RIGHTS RESERVED. THIS DRAWING MAY NOT BE PRODUCED OR TRANSMITTED IN ANY FORM OR BY ANY MEANS IN PART OR IN WHOLE WITHOUT THE WRITTEN PERMISSION OF LAT27 PTY LTD.

NOT FOR CONSTRUCTION

07 3236 1086
Level 5, 300 Ann Street
Brisbane, Qld 4000

lat27


www.lat27.com.au

CLIENT
MEDQ

PROJECT TITLE
**GCHKP PUBLIC REALM
S2 LANDSCAPE WORKS**

DRAWING TITLE
**DEMOLITION PLAN
SHEET 04**

PROJECT No.	18065.01	DRAWN BY	MD
SCALE	1:200	VERIFIER	DT
SCALE BAR SCALE 1:200 @ A1 0m 2.0 4.0 6.0 8.0 10.0 SCALE 1:400 @ A3			
DRAWING No.	18065_L_S2_0104	REVISION	A

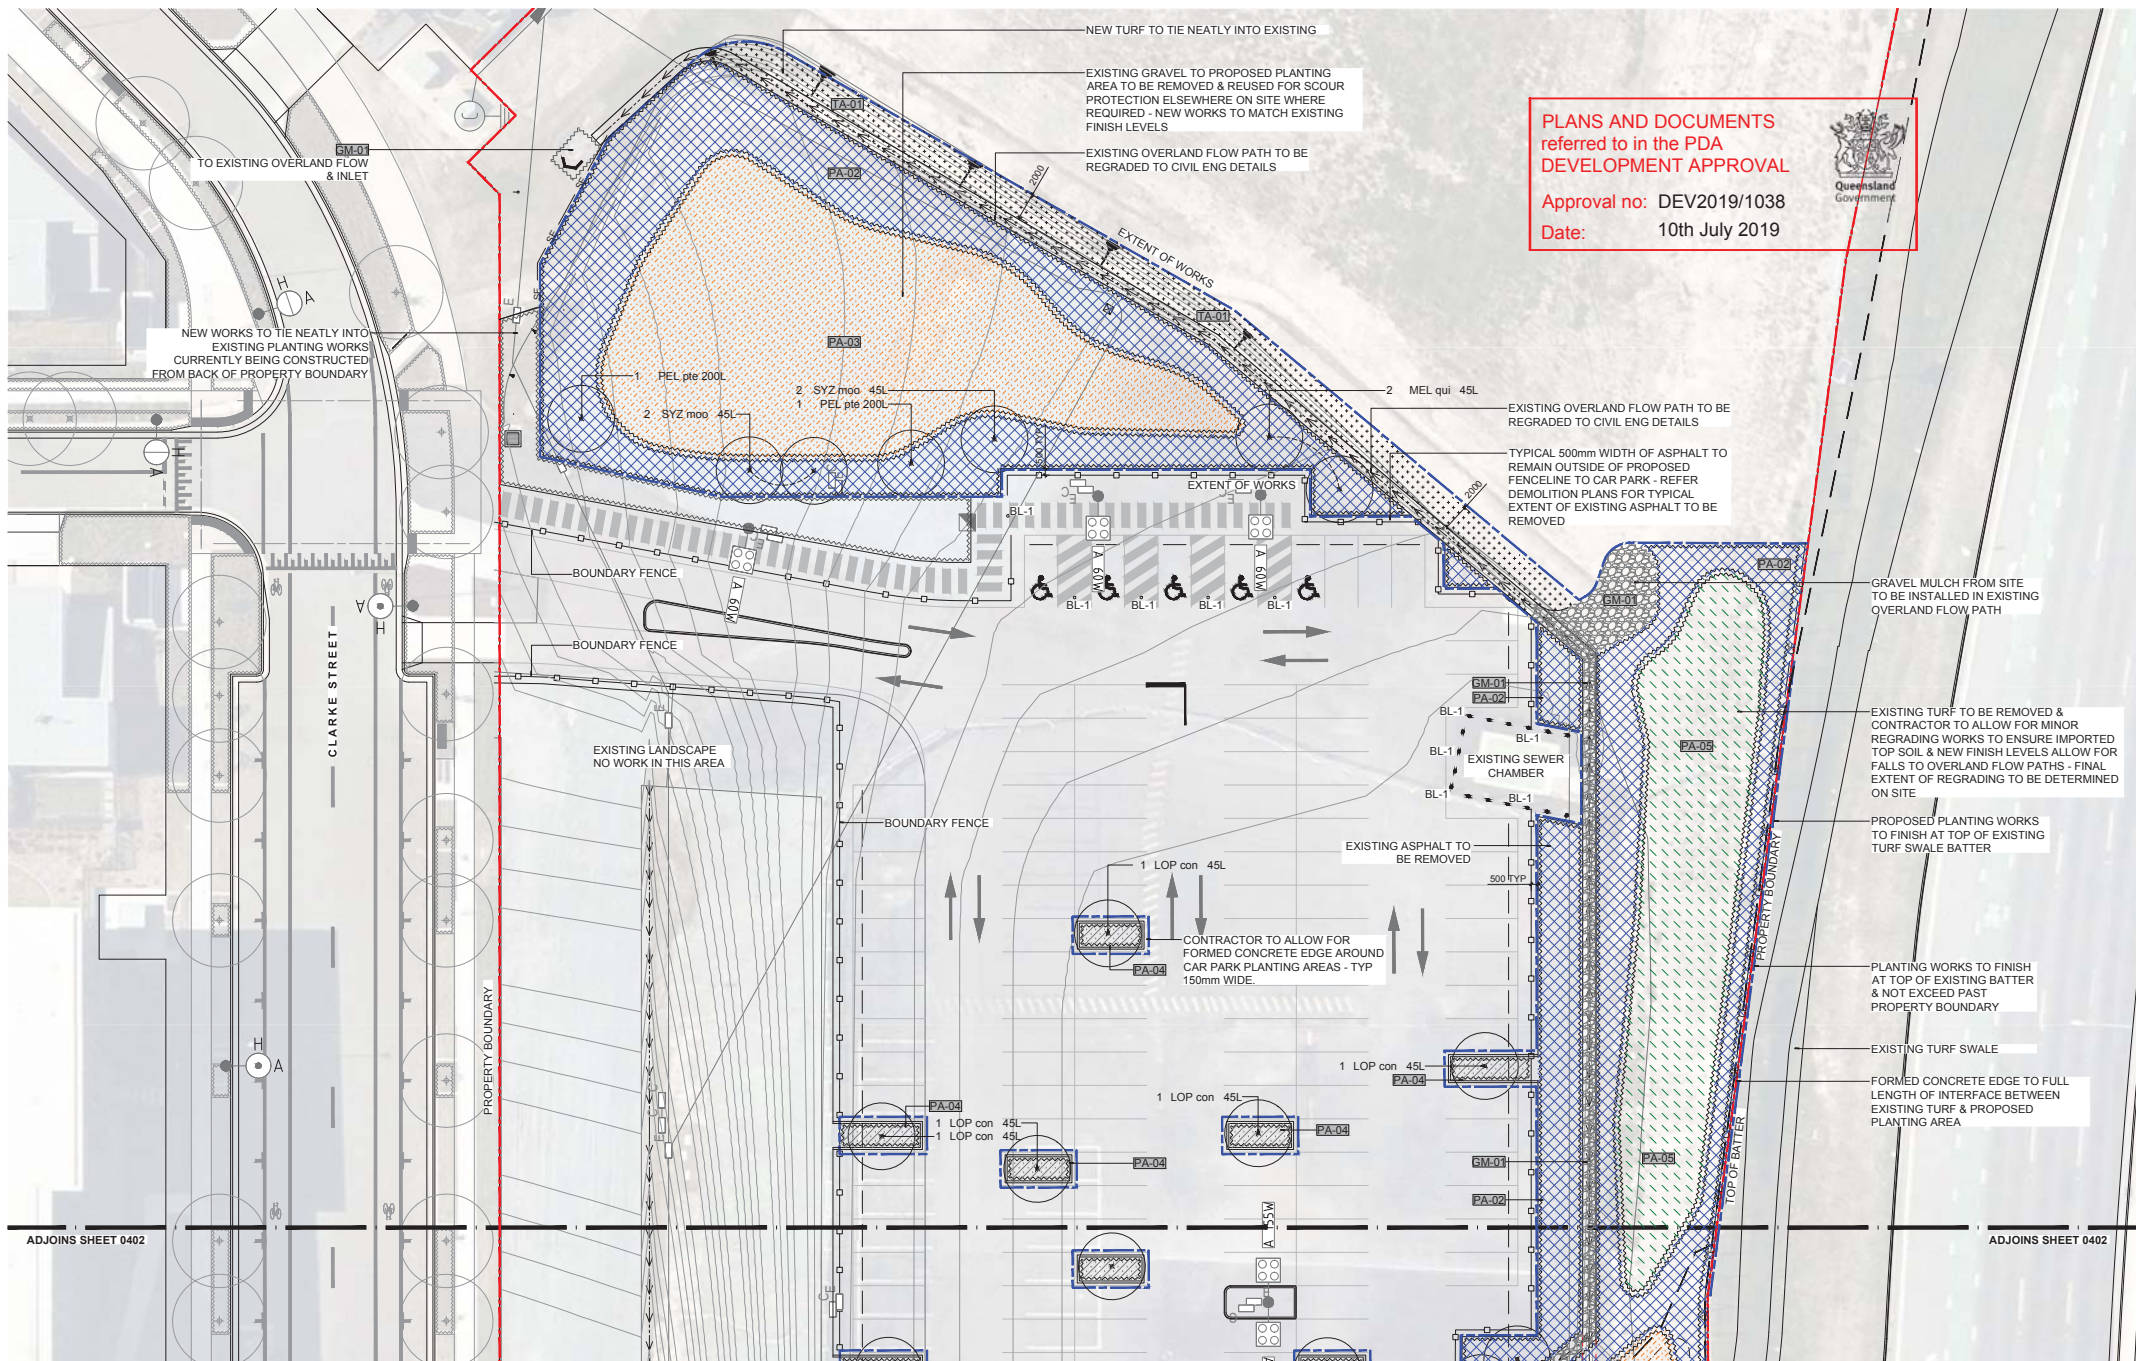

PLANS AND DOCUMENTS
referred to in the PDA
DEVELOPMENT APPROVAL

Approval no: DEV2019/1038

Date: 10th July 2019



REV	DESCRIPTION	DATE
A	FOR D+C TENDER	12.02.19

THIS DRAWING IS TO BE READ IN CONJUNCTION WITH DETAILS AND SPECIFICATIONS PREPARED BY LAT27 PTY LTD. PRIOR TO UNDERTAKING ANY CONSTRUCTION, ANY CONFLICTS THAT EXIST ON THIS DRAWING, OR ADVICE AND DIRECTION REQUIRED SHOULD BE SOUGHT FROM LAT27 PTY LTD.

1. ALL STRUCTURAL, CIVIL, HYDRAULIC AND ELECTRICAL INFORMATION INDICATED ON THIS DRAWING IS OUTSIDE THE DEFINED SCOPE OF LAT27. ALL CONSULTANT INFORMATION SHOWN IS FOR COORDINATION PURPOSES ONLY AND REFERENCE IS TO BE MADE TO THE RELEVANT CONSULTANTS DRAWINGS AND SPECIFICATIONS ACCORDINGLY FOR CONSTRUCTION.

2. FIGURED DIMENSIONS TAKE PRECEDENCE OVER SCALED.

3. CHECK ALL DIMENSIONS ON SITE PRIOR TO COMMENCEMENT OF WORK.

4. ALL NECESSARY CARE IS TO BE TAKEN BY THE CONTRACTOR TO ENSURE FIRE ANTS DO NOT ENTER THE SITE VIA EQUIPMENT. MATERIALS AND PLANT SUPPLY IMPLEMENTATION OF A DPI APPROVED MANAGEMENT PLAN SHOULD BE ALLOWED FOR IF REQUIRED.

5. ALL PLANT STOCK & MULCH SUPPLIED TO SITE SHOULD BE FREE FROM MYRTLE RUST AS PER QLD LEGISLATION. IF INFECTION IS SUSPECTED CONTACT BIOSECURITY QUEENSLAND ON 13 25 23 OR ONLINE AT [HTTP://WWW.DAFF.QLD.GOV.AU/4790_20842.htm](http://www.daff.qld.gov.au/4790_20842.htm) AND FOLLOW ALL DIRECTIONS AS REQUIRED.

© COPYRIGHT LAT27 PTY LTD. ALL RIGHTS RESERVED. THIS DRAWING MAY NOT BE PRODUCED OR TRANSMITTED IN ANY FORM OR BY ANY MEANS IN PART OR IN WHOLE WITHOUT THE WRITTEN PERMISSION OF LAT27 PTY LTD.

NOT FOR CONSTRUCTION

07 3236 1086
Level 5, 300 Ann Street
Brisbane, Qld 4000

www.lat27.com.au



CLIENT
MEDQ

PROJECT TITLE
GCHKP PUBLIC REALM
S2 LANDSCAPE WORKS

DRAWING TITLE
SURFACE FINISHES
SHEET 01


PROJECT No: 18065.01
SCALE 1:200

SCALE BAR
SCALE 1:200 @ A1
0m 2.0 4.0 6.0 8.0 10.0
SCALE 1:400 @ A3

DRAWING No: 18065_L_S2_0401

DRAWN BY MD
VERIFIER DT

REVISION
A

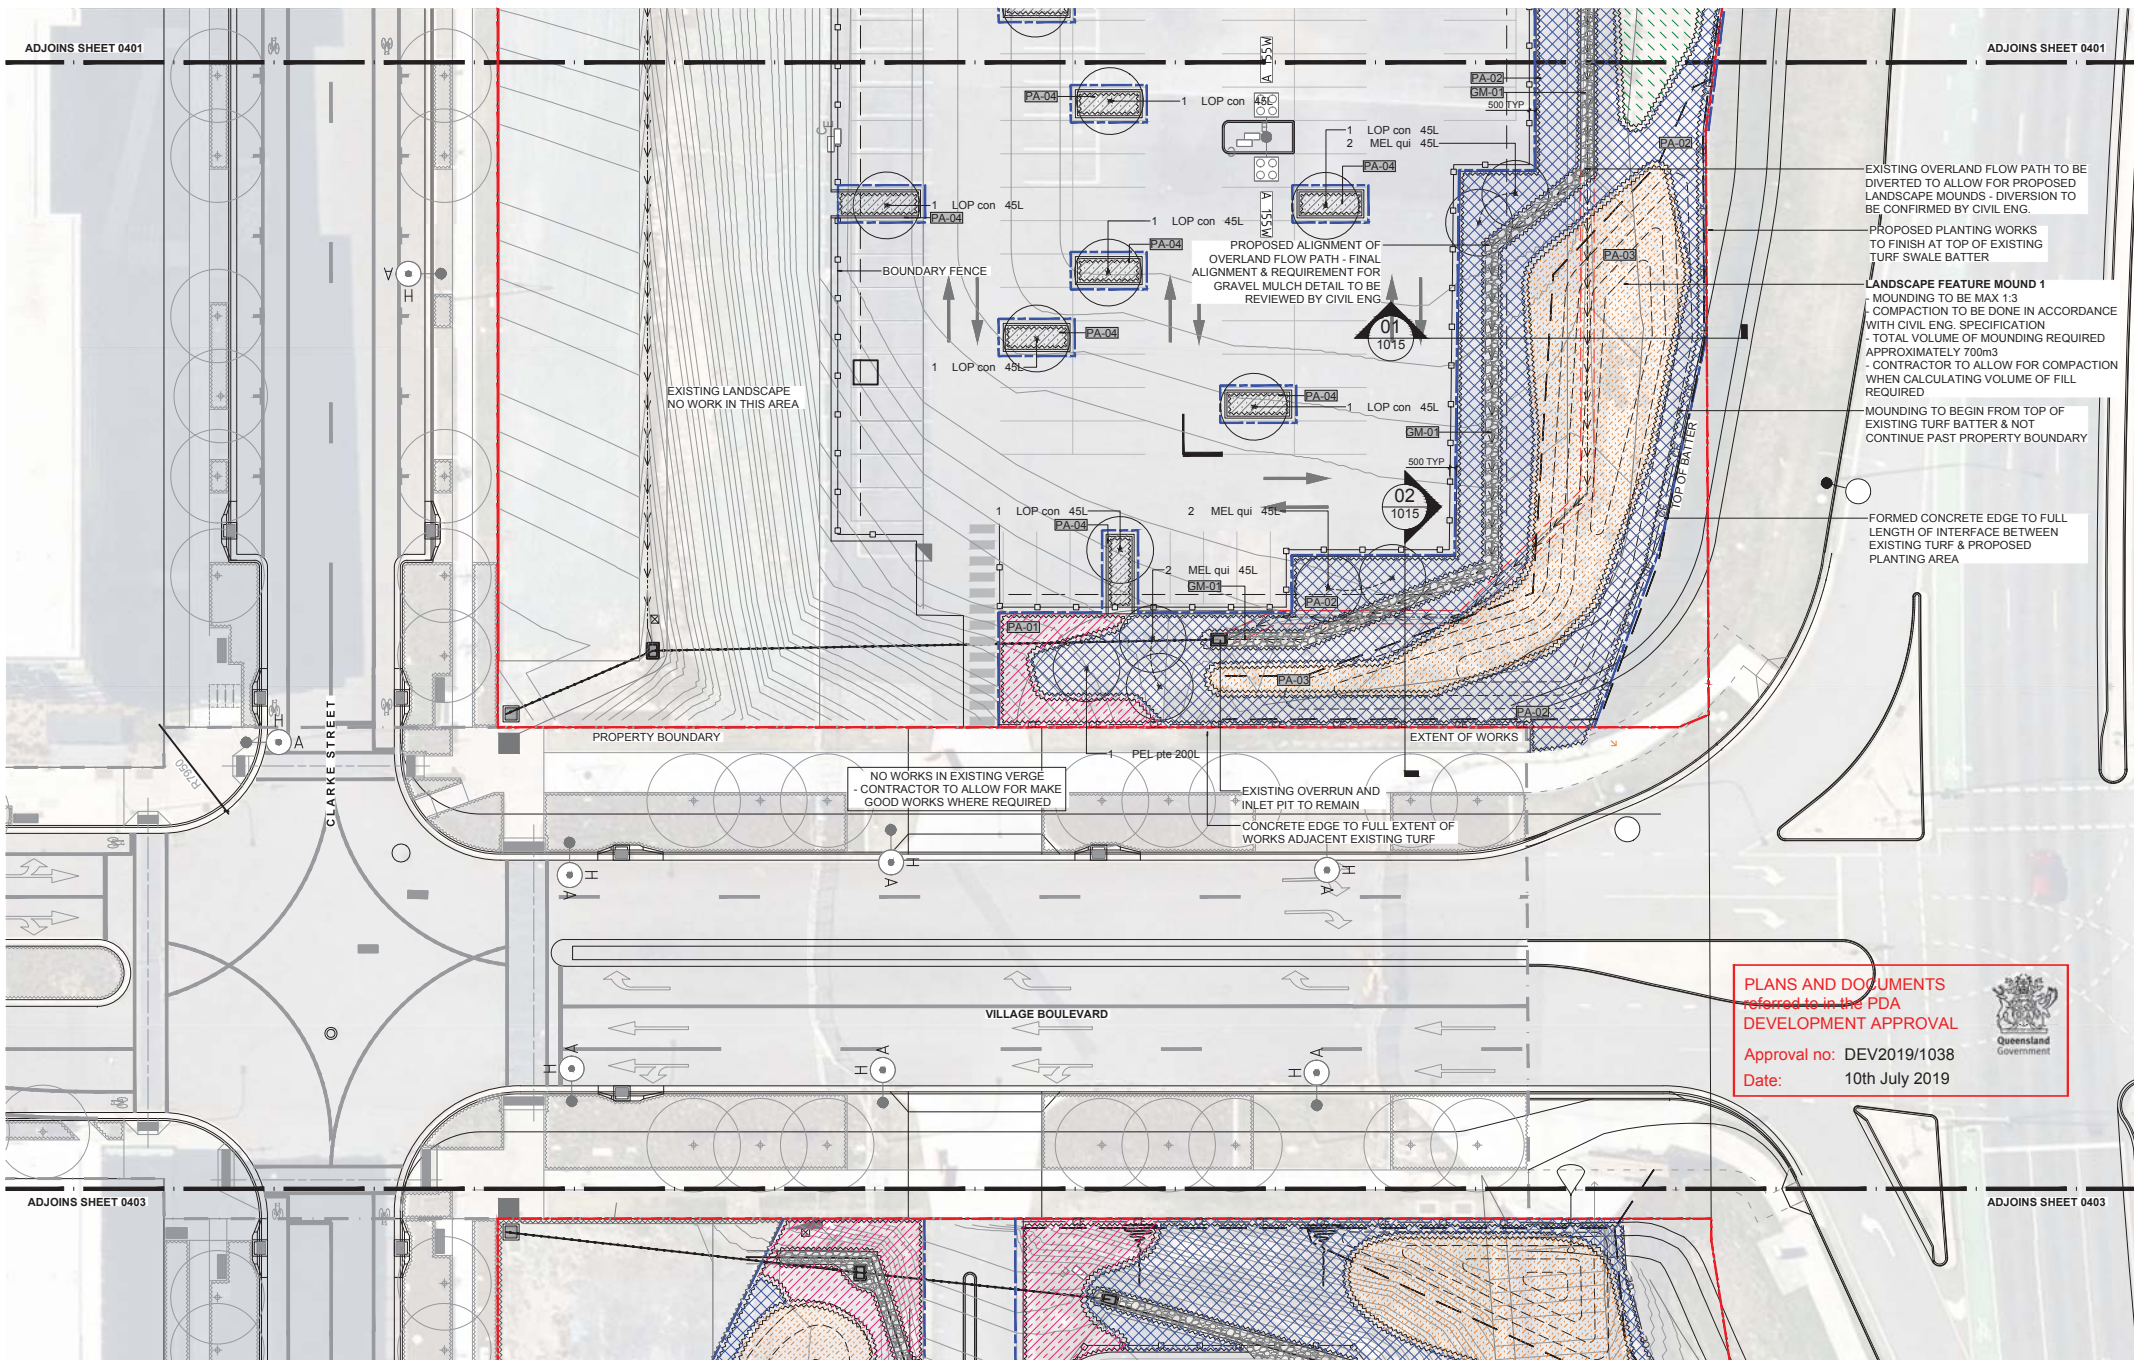

EXISTING OVERLAND FLOW PATH TO BE DIVERTED TO ALLOW FOR PROPOSED LANDSCAPE MOUNDS - DIVERSION TO BE CONFIRMED BY CIVIL ENG.

PROPOSED PLANTING WORKS TO FINISH AT TOP OF EXISTING TURF SWALE BATTER

LANDSCAPE FEATURE MOUND 1

- MOUNDING TO BE MAX 1:3
- COMPACTION TO BE DONE IN ACCORDANCE WITH CIVIL ENG. SPECIFICATION
- TOTAL VOLUME OF MOUNDING REQUIRED APPROXIMATELY 700m³
- CONTRACTOR TO ALLOW FOR COMPACTION WHEN CALCULATING VOLUME OF FILL REQUIRED

MOUNDING TO BEGIN FROM TOP OF EXISTING TURF BATTER & NOT CONTINUE PAST PROPERTY BOUNDARY

FORMED CONCRETE EDGE TO FULL LENGTH OF INTERFACE BETWEEN EXISTING TURF & PROPOSED PLANTING AREA

PLANS AND DOCUMENTS referred to in the PDA DEVELOPMENT APPROVAL

Approval no: DEV2019/1038

Date: 10th July 2019



REV	DESCRIPTION	DATE
A	FOR D+C TENDER	12.02.19

THIS DRAWING IS TO BE READ IN CONJUNCTION WITH DETAILS AND SPECIFICATIONS PREPARED BY LAT27 PTY LTD. PRIOR TO UNDERTAKING ANY CONSTRUCTION, ANY CONFLICTS THAT EXIST ON THIS DRAWING, OR ADVICE AND DIRECTION REQUIRED SHOULD BE SOUGHT FROM LAT27 PTY LTD.

1. ALL STRUCTURAL, CIVIL, HYDRAULIC AND ELECTRICAL INFORMATION INDICATED ON THIS DRAWING IS OUTSIDE THE DEFINED SCOPE OF LAT27. ALL CONSULTANT INFORMATION SHOWN IS FOR COORDINATION PURPOSES ONLY AND REFERENCE IS TO BE MADE TO THE RELEVANT CONSULTANTS DRAWINGS AND SPECIFICATIONS ACCORDINGLY FOR CONSTRUCTION.

2. FIGURED DIMENSIONS TAKE PRECEDENCE OVER SCALED.

3. CHECK ALL DIMENSIONS ON SITE PRIOR TO COMMENCEMENT OF WORK.

4. ALL NECESSARY CARE IS TO BE TAKEN BY THE CONTRACTOR TO ENSURE FIRE ANTS DO NOT ENTER THE SITE VIA EQUIPMENT. MATERIALS AND PLANT SUPPLY IMPLEMENTATION OF A DPI APPROVED MANAGEMENT PLAN SHOULD BE ALLOWED FOR IF REQUIRED.

5. ALL PLANT STOCK & MULCH SUPPLIED TO SITE SHOULD BE FREE FROM MYRTLE RUST AS PER QLD LEGISLATION. IF INFECTION IS SUSPECTED CONTACT BIOSECURITY QUEENSLAND ON 13 25 23 OR ONLINE AT [HTTP://WWW.DAFF.QLD.GOV.AU/44790_20842.HTM](http://www.daff.qld.gov.au/44790_20842.htm) AND FOLLOW ALL DIRECTIONS AS REQUIRED.

© COPYRIGHT LAT27 PTY LTD ALL RIGHTS RESERVED. THIS DRAWING MAY NOT BE PRODUCED OR TRANSMITTED IN ANY FORM OR BY ANY MEANS IN PART OR IN WHOLE WITHOUT THE WRITTEN PERMISSION OF LAT27 PTY LTD

NOT FOR CONSTRUCTION

07 3236 1086
Level 5, 300 Ann Street
Brisbane, Qld 4000

www.lat27.com.au



CLIENT
MEDQ

PROJECT TITLE
GCHKP PUBLIC REALM
S2 LANDSCAPE WORKS

DRAWING TITLE
SURFACE FINISHES
SHEET 02

PROJECT No. 18065.01

SCALE 1:200

SCALE BAR
SCALE 1:200 @ A1
0m 2.0 4.0 6.0 8.0 10.0
SCALE 1:400 @ A3

DRAWING No.
18065 L S2 0402

DRAWN BY MD
VERIFIER DT

REVISION
A

PLANS AND DOCUMENTS
referred to in the PDA
DEVELOPMENT APPROVAL

Approval no: DEV2019/1038

Date: 10th July 2019



NO WORKS IN EXISTING VERGE
- CONTRACTOR TO ALLOW FOR MAKE
GOOD WORKS WHERE REQUIRED.

VILLAGE BOULEVARD

LANDSCAPE FEATURE MOUND 2
- MOUNDING TO BE MAX 1:3
- COMPACTION TO BE DONE IN ACCORDANCE WITH CIVIL
ENG. SPECIFICATION
- TOTAL VOLUME OF MOUNDING REQUIRED
APPROXIMATELY 115m³
- NB: CONTRACTOR TO ALLOW FOR COMPACTION WHEN
CALCULATING VOLUME OF FILL REQUIRED

ADJOINS SHEET 0402

ADJOINS SHEET 0402

LANDSCAPE FEATURE MOUND 3
- MOUNDING TO BE MAX 1:3
- COMPACTION TO BE DONE IN ACCORDANCE WITH
CIVIL ENG. SPECIFICATION
- TOTAL VOLUME OF MOUNDING REQUIRED
APPROXIMATELY 150m³
- NB: CONTRACTOR TO ALLOW FOR COMPACTION
WHEN CALCULATING VOLUME OF FILL REQUIRED

KNOWLEDGE STREET

NO WORKS IN EXISTING VERGE
- CONTRACTOR TO ALLOW FOR MAKE
GOOD WORKS WHERE REQUIRED.

NEW WORKS TO TIE NEATLY INTO
EXISTING PLANTING WORKS
FORMED CONCRETE EDGE

EXTENT OF WORKS

CONCRETE EDGE TO FULL EXTENT OF
WORKS ADJACENT EXISTING TURF

EXTENT OF WORKS

FORMED CONCRETE EDGE TO FULL
LENGTH OF INTERFACE BETWEEN
EXISTING TURF & PROPOSED
PLANTING AREA

EXISTING TURF SWALE TO REMAIN

EXTENT OF PLANTING WORK TO
ALIGN WITH TOP OF EXISTING TURF
SWALE

NEW PLANTING TO MATCH EXISTING
GRADE

BOUNDARY FENCE

FORMED CONCRETE
EDGE

MULCH RING WITH SPADE
EDGE TO PROPOSED
TREES IN TURF AREA

NOT FOR CONSTRUCTION

CLIENT
MEDQ

PROJECT TITLE
GCHKP PUBLIC REALM
S2 LANDSCAPE WORKS

PROJECT No: 18065.01
SCALE 1:200
DRAWN BY MD
VERIFIER DT

DRAWING TITLE
SURFACE FINISHES
SHEET 03

SCALE BAR
SCALE 1:200 @ A1
0m 2.0 4.0 6.0 8.0 10.0
SCALE 1:400 @ A3
DRAWING No: 18065_L_S2_0403
REVISION A

REV DESCRIPTION DATE
A FOR D+C TENDER 12.02.19

THIS DRAWING IS TO BE READ IN CONJUNCTION WITH DETAILS AND
SPECIFICATIONS PREPARED BY LAT27 PTY LTD. PRIOR TO
UNDERTAKING ANY CONSTRUCTION, ANY CONFLICTS THAT EXIST ON
THIS DRAWING, OR ADVICE AND DIRECTION REQUIRED SHOULD BE
SOUGHT FROM LAT27 PTY LTD.
1. ALL STRUCTURAL, CIVIL, HYDRAULIC AND ELECTRICAL
INFORMATION INDICATED ON THIS DRAWING IS OUTSIDE THE
DEFINED SCOPE OF LAT27. ALL CONSULTANT INFORMATION
SHOWN IS FOR COORDINATION PURPOSES ONLY AND REFERENCE
IS TO BE MADE TO THE RELEVANT CONSULTANTS DRAWINGS AND
SPECIFICATIONS ACCORDINGLY FOR CONSTRUCTION.
2. FIGURED DIMENSIONS TAKE PRECEDENCE OVER SCALED.
3. CHECK ALL DIMENSIONS ON SITE PRIOR TO COMMENCEMENT OF
WORK.

4. ALL NECESSARY CARE IS TO BE TAKEN BY THE CONTRACTOR TO
ENSURE FIRE ANTIS DO NOT ENTER THE SITE VIA EQUIPMENT.
MATERIALS AND PLANT SUPPLY IMPLEMENTATION OF A DPI
APPROVED MANAGEMENT PLAN SHOULD BE ALLOWED FOR IF
REQUIRED.
5. ALL PLANT STOCK & MULCH SUPPLIED TO SITE SHOULD BE FREE
FROM MYRTLE RUST AS PER QLD LEGISLATION. IF INFECTION IS
SUSPECTED CONTACT BIOSECURITY QUEENSLAND ON 13 29 23 OR
ONLINE AT [HTTP://WWW.DAFF.QLD.GOV.AU/4790_20842.htm](http://www.daff.qld.gov.au/4790_20842.htm) AND
FOLLOW ALL DIRECTIONS AS REQUIRED.
© COPYRIGHT LAT27 PTY LTD ALL RIGHTS RESERVED. THIS DRAWING MAY
NOT BE PRODUCED OR TRANSMITTED IN ANY FORM OR BY ANY MEANS IN
PART OR IN WHOLE WITHOUT THE WRITTEN PERMISSION OF LAT27 PTY LTD

07 3236 1086
Level 5, 300 Ann Street
Brisbane, Qld 4000

www.lat27.com.au



EXISTING TURF TO REMAIN

KNOWLEDGE STREET



Queensland
Government

Date: 10th July 2019

EXISTING FENCE TO
REMAIN

THIS DRAWING IS TO BE READ IN CONJUNCTION WITH DETAILS AND SPECIFICATIONS PREPARED BY LAT27 PTY LTD. PRIOR TO UNDERTAKING ANY CONSTRUCTION, ANY CONFLICTS THAT EXIST IN THIS DRAWING, OR ADVICE AND DIRECTION REQUIRED SHOULD BE SOUGHT FROM LAT27 PTY LTD.

1. ALL STRUCTURAL, MECHANICAL, HYDRAULIC AND ELECTRICAL INFORMATION INDICATED ON THIS DRAWING IS OUTSIDE THE DEFINED SCOPE OF LAT27. ALL CONSULTANT INFORMATION SHOWN IS FOR COORDINATION PURPOSES ONLY AND REFERENCE IS TO BE MADE TO THE RELEVANT CONSULTANT'S DRAWINGS AND SPECIFICATIONS ACCORDINGLY FOR CONSTRUCTION.
2. FIGURED DIMENSIONS TAKE PRECEDENCE OVER SCALED DIMENSIONS.
3. CHECK ALL DIMENSIONS ON SITE PRIOR TO COMMENCEMENT OF WORK.

4. ALL NECESSARY CARE IS TO BE TAKEN BY THE CONTRACTOR TO ENSURE FIRE ANTS DO NOT ENTER THE SITE VIA EQUIPMENT, MATERIALS AND PLANT SUPPLY. IMPLEMENTATION OF A DSI APPROVED MANAGEMENT PLAN SHOULD BE ALLOWED FOR IF REQUIRED.

5. ALL PLANT STOCK & MULCH SUPPLIED TO SITE SHOULD BE FREE FROM MYRTLE RUST AS PER OLD LEGISLATION. IF INFECTION IS SUSPECTED CONTACT BIOSECURITY QUEENSLAND ON 13 25 23 OR ONLINE AT [HTTP://WWW.DAFF.QLD.GOV.AU/QF970_20842.HTM](http://www.daff.qld.gov.au/qf970_20842.htm) AND FOLLOW UP WITH A SAMPLE FOR ANALYSIS.

6. COPYRIGHT LATV2 PTV LTD ALL RIGHTS RESERVED THIS DRAWING MAY NOT BE PRODUCED OR TRANSMITTED IN ANY FORM OR BY ANY MEANS IN PART OR IN WHOLE WITHOUT THE WRITTEN PERMISSION OF LATV2 PTV LTD

07 3236 1086
Level 5, 300 Ann Street
Brisbane, Qld 4000

www.lat27.com.au

lat²⁷

PROJECT TITLE
GCHKP PUBLIC REALM
S2 LANDSCAPE WORKS

DRAWING TITLE

SURFACE FINISHES


SHEET 04

DRAWN BY MD

VERIFIER	DT
----------	----




REVISION
A

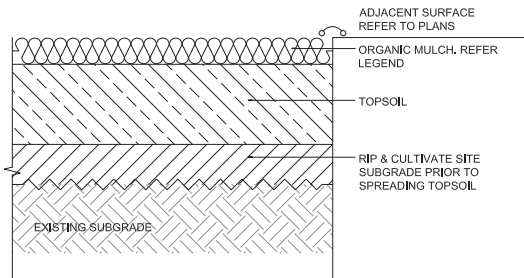


GENERAL NOTE:
1. MEDIA PROFILE USED FOR ALL PLANTING TYPES


01 TYPICAL PLANTING MEDIA PROFILE - [PA-0# & MA-01]
1:20 @ A1

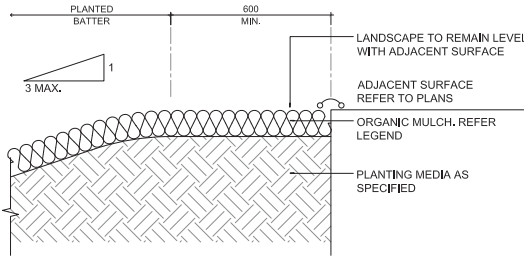


02 TYPICAL PLANTING & PAVEMENT INTERFACE - DOWNHILL
1:20 @ A1

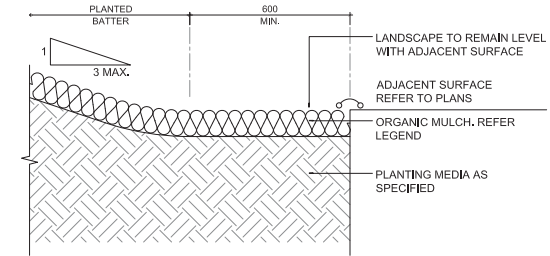

03 TYPICAL PLANTING & PAVEMENT INTERFACE - UPHILL
1:20 @ A1

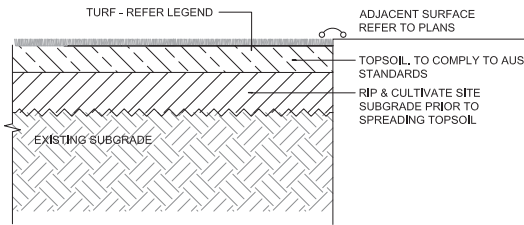

04 TYPICAL TURF MEDIA PROFILE - [TA-01]
1:20 @ A1

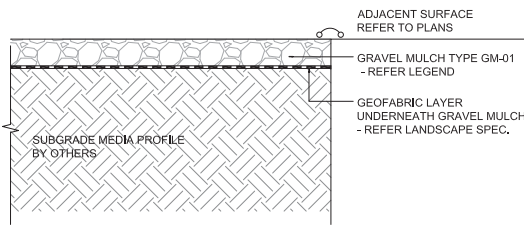


05 TYPICAL PLANTING MEDIA PROFILE - [GM-01]
1:20 @ A1


**PLANS AND DOCUMENTS
referred to in the PDA
DEVELOPMENT APPROVAL**

Approval no: DEV2019/1038


Date: 10th July 2019

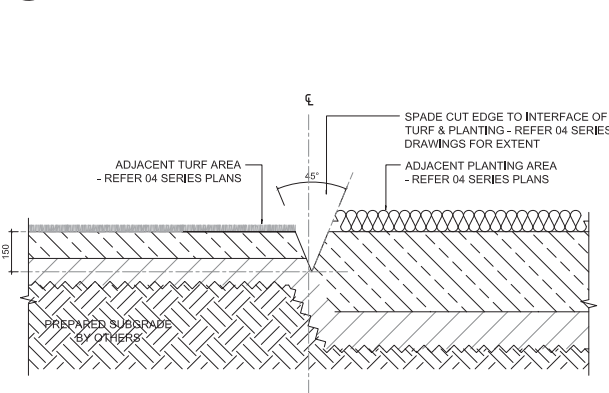

06 SPADE CUT GARDEN EDGE - [SE]
1:20 @ A1

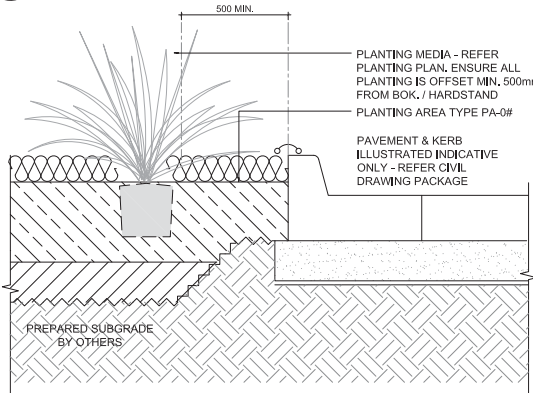

07 TYPICAL PLANTING OFFSET FROM KERB / CARPARK HARDSTAND
1:20 @ A1

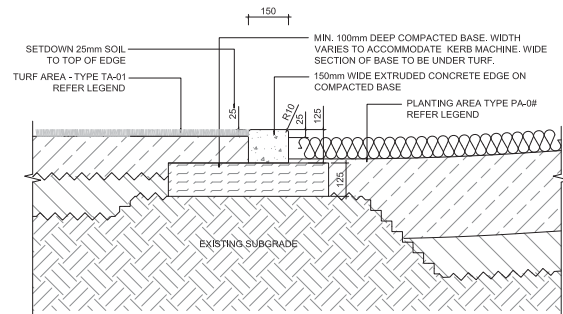

08 CONCRETE GARDEN EDGE - [CE]
1:10 @ A1

REV	DESCRIPTION	DATE
A	FOR D+C TENDER	12.02.19

THIS DRAWING IS TO BE READ IN CONJUNCTION WITH DETAILS AND SPECIFICATIONS PREPARED BY LAT27 PTY LTD. PRIOR TO UNDERTAKING ANY CONSTRUCTION, ANY CONFLICTS THAT EXIST ON THIS DRAWING, OR ABOVE AND DIRECTION REQUIRED SHOULD BE SOUGHT FROM LAT27 PTY LTD.

1. ALL STRUCTURAL, CIVIL, HYDRAULIC AND ELECTRICAL INFORMATION INDICATED ON THIS DRAWING IS OUTSIDE THE DEFINED SCOPE OF LAT27. ALL CONSULTANT INFORMATION SHOWN IS FOR COORDINATION PURPOSES ONLY AND REFERENCE IS TO BE MADE TO THE RELEVANT CONSULTANTS DRAWINGS AND SPECIFICATIONS ACCORDINGLY FOR CONSTRUCTION.

2. FIGURED DIMENSIONS TAKE PRECEDENCE OVER SCALED.

3. CHECK ALL DIMENSIONS ON SITE PRIOR TO COMMENCEMENT OF WORK.

4. ALL NECESSARY CARE IS TO BE TAKEN BY THE CONTRACTOR TO ENSURE FIRE ANT'S DO NOT ENTER THE SITE VIA EQUIPMENT. MATERIALS AND PLANT SUPPLY, IMPLEMENTATION OF A DPI APPROVED MANAGEMENT PLAN SHOULD BE ALLOWED FOR IF REQUIRED.

5. ALL PLANT STOCK & MULCH SUPPLIED TO SITE SHOULD BE FREE FROM MYRTLE RUST AS PER QLD LEGISLATION. IF INFECTION IS SUSPECTED CONTACT BIOSECURITY QUEENSLAND ON 13 29 23 OR ONLINE AT [HTTP://WWW.DAFF.QLD.GOV.AU/4790_208424TM](http://www.daff.qld.gov.au/4790_208424TM) AND FOLLOW ALL DIRECTIONS AS REQUIRED.

© COPYRIGHT LAT27 PTY LTD. ALL RIGHTS RESERVED. THIS DRAWING MAY NOT BE PRODUCED OR TRANSMITTED IN ANY FORM OR BY ANY MEANS IN PART OR IN WHOLE WITHOUT THE WRITTEN PERMISSION OF LAT27 PTY LTD.

NOT FOR CONSTRUCTION

07 3236 1086
Level 5, 300 Ann Street
Brisbane, Qld 4000

www.lat27.com.au




CLIENT
MEDQ


PROJECT TITLE
**GCHKP PUBLIC REALM
LANDSCAPE WORKS**

DRAWING TITLE
**LANDSCAPE DETAILS
SOFTSCAPE - SHEET 01**


PROJECT No. 18065.01	DRAWN BY MD
SCALE 1:10	VERIFIER DT
SCALE BAR SCALE 1:10 @ A1 0m 0.1 0.2 0.3 0.4 0.5 SCALE 1:20 @ A3	
DRAWING No. 18065_L_00_1011	REVISION A

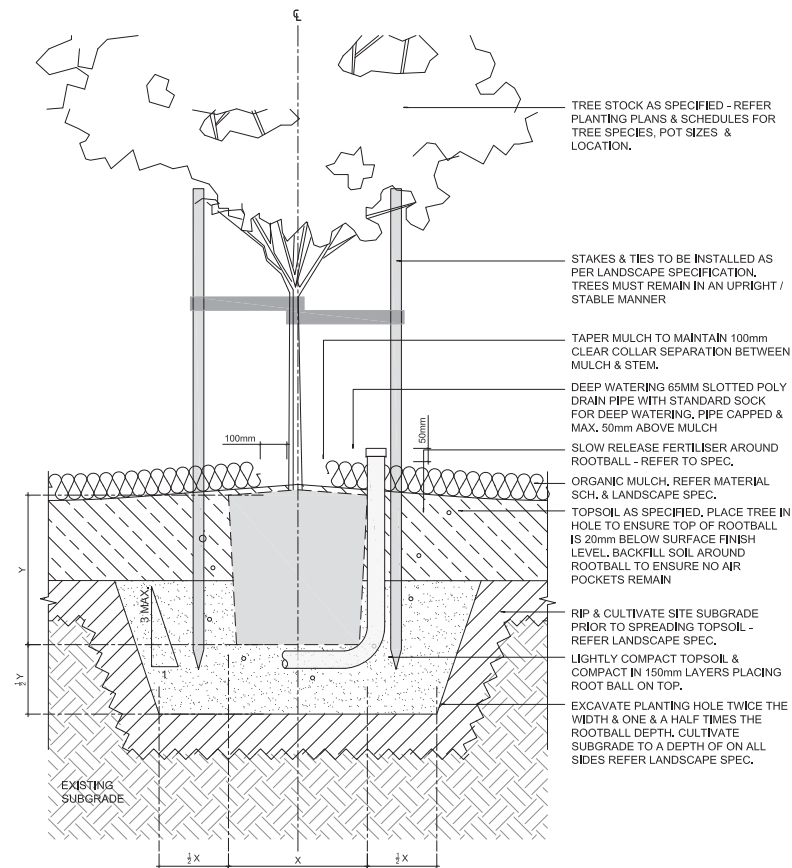


01 TYPICAL TREE PLANTING 45L - 200L
1:20 @ A1

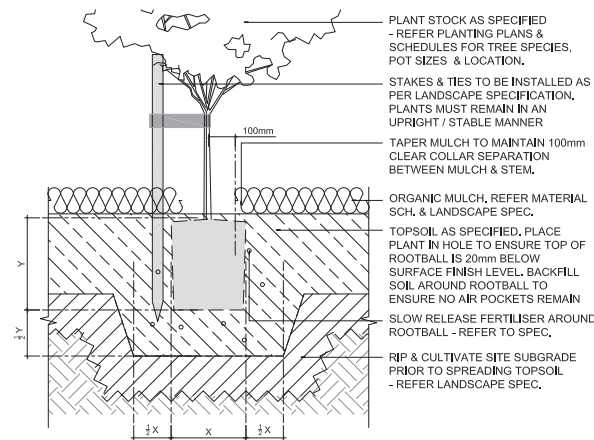

02 TYPICAL TREE PLANTING 300mm - 25L
1:20 @ A1

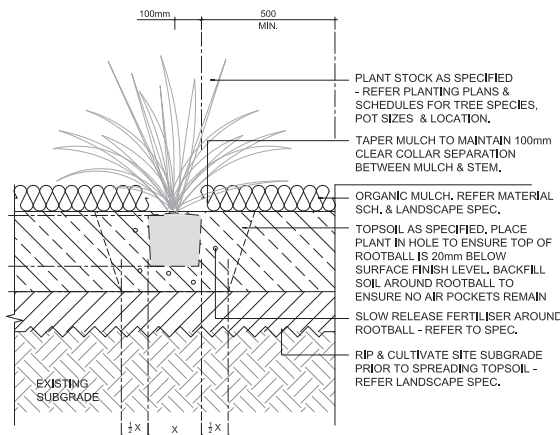

03 TYPICAL GROUND COVER PLANTING 140mm - 200mm
1:20 @ A1

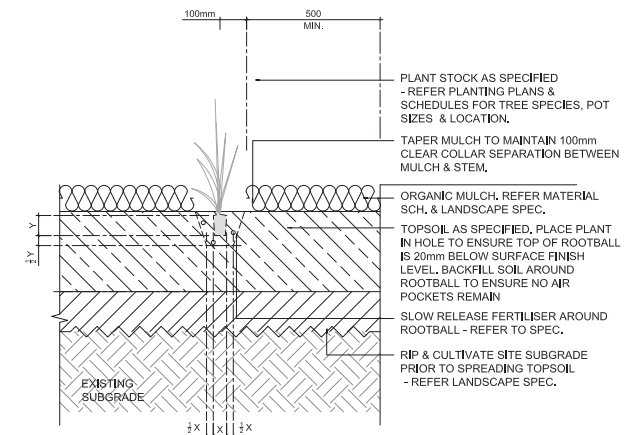

04 TYPICAL TUBESTOCK PLANTING
1:20 @ A1

PLANS AND DOCUMENTS
referred to in the PDA
DEVELOPMENT APPROVAL



Approval no: DEV2019/1038

Date: 10th July 2019

REV	DESCRIPTION	DATE
A	FOR D+C TENDER	12.02.19

THIS DRAWING IS TO BE READ IN CONJUNCTION WITH DETAILS AND SPECIFICATIONS PREPARED BY LAT27 PTY LTD. PRIOR TO UNDERTAKING ANY CONSTRUCTION, ANY CONFLICTS THAT EXIST ON THIS DRAWING, OR ABOVE AND DIRECTION REQUIRED SHOULD BE SOUGHT FROM LAT27 PTY LTD.

1. ALL STRUCTURAL, CIVIL, HYDRAULIC AND ELECTRICAL INFORMATION INDICATED ON THIS DRAWING IS OUTSIDE THE DEFINED SCOPE OF LAT27. ALL CONSULTANT INFORMATION SHOWN IS FOR COORDINATION PURPOSES ONLY AND REFERENCE IS TO BE MADE TO THE RELEVANT CONSULTANTS DRAWINGS AND SPECIFICATIONS ACCORDINGLY FOR CONSTRUCTION.

2. FIGURED DIMENSIONS TAKE PRECEDENCE OVER SCALED.

3. CHECK ALL DIMENSIONS ON SITE PRIOR TO COMMENCEMENT OF WORK.

4. ALL NECESSARY CARE IS TO BE TAKEN BY THE CONTRACTOR TO ENSURE FIRE ANT'S DO NOT ENTER THE SITE VIA EQUIPMENT. MATERIALS AND PLANT SUPPLY, IMPLEMENTATION OF A DPI APPROVED MANAGEMENT PLAN SHOULD BE ALLOWED FOR IF REQUIRED.

5. ALL PLANT STOCK & MULCH SUPPLIED TO SITE SHOULD BE FREE FROM MYRTLE RUST AS PER QLD LEGISLATION. IF INFECTION IS SUSPECTED CONTACT BIOSECURITY QUEENSLAND ON 13 25 23 OR ONLINE AT [HTTP://WWW.DAFF.QLD.GOV.AU/44790_2084241TM](http://www.daff.qld.gov.au/44790_2084241TM) AND FOLLOW ALL DIRECTIONS AS REQUIRED.

© COPYRIGHT LAT27 PTY LTD. ALL RIGHTS RESERVED. THIS DRAWING MAY NOT BE PRODUCED OR TRANSMITTED IN ANY FORM OR BY ANY MEANS IN PART OR IN WHOLE WITHOUT THE WRITTEN PERMISSION OF LAT27 PTY LTD.

NOT FOR CONSTRUCTION

07 3236 1086
Level 5, 300 Ann Street
Brisbane, Qld 4000

www.lat27.com.au




CLIENT
MEDQ


PROJECT TITLE
GCHKP PUBLIC REALM
LANDSCAPE WORKS

DRAWING TITLE
LANDSCAPE DETAILS
SOFTSCAPE - SHEET 02

PROJECT No.	18065.01	DRAWN BY	MD
SCALE	1:10	VERIFIER	DT
SCALE BAR	SCALE 1:10 @ A1 0m 0.1 0.2 0.3 0.4 0.5 SCALE 1:20 @ A3		
DRAWING No.	18065_L_00_1012	REVISION	A

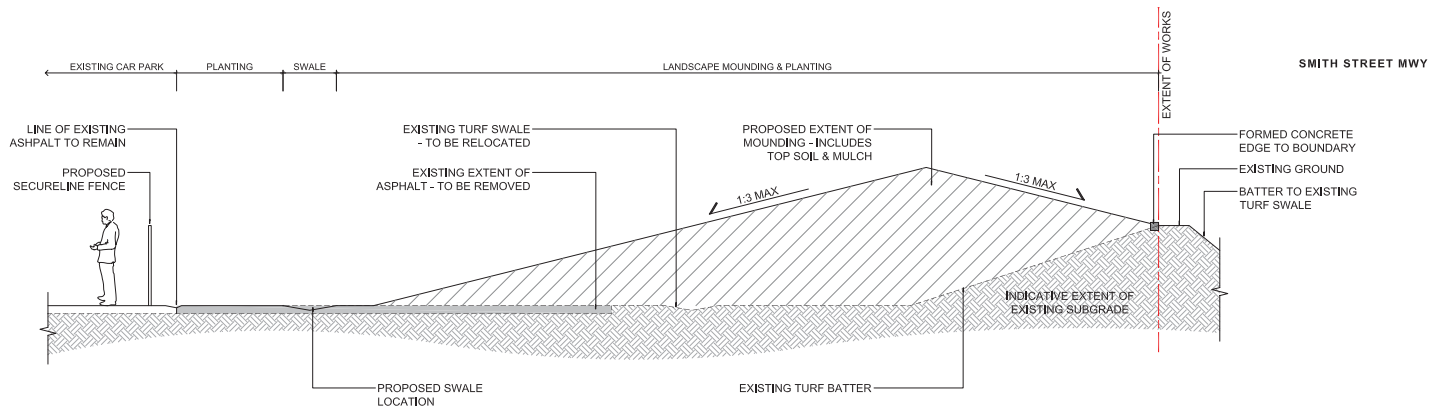

01
0401 **FEATURE MOUND 1 - INDICATIVE SECTION 01**
1:50 @ A1

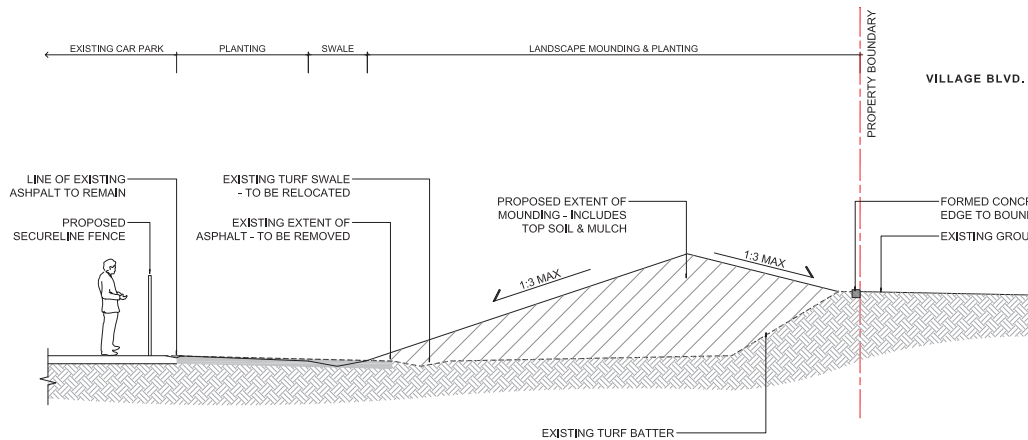

02
0401 **FEATURE MOUND 1 - INDICATIVE SECTION 02**
1:50 @ A1

PLANS AND DOCUMENTS
referred to in the PDA
DEVELOPMENT APPROVAL

Approval no: DEV2019/1038

Date: 10th July 2019



REV	DESCRIPTION	DATE
A	FOR D+C TENDER	12.02.19

THIS DRAWING IS TO BE READ IN CONJUNCTION WITH DETAILS AND SPECIFICATIONS PREPARED BY LAT27 PTY LTD. PRIOR TO UNDERTAKING ANY CONSTRUCTION, ANY CONFLICTS THAT EXIST ON THIS DRAWING, OR ABOVE AND DIRECTION REQUIRED SHOULD BE SOUGHT FROM LAT27 PTY LTD.

1. ALL STRUCTURAL, CIVIL, HYDRAULIC AND ELECTRICAL INFORMATION INDICATED ON THIS DRAWING IS OUTSIDE THE DEFINED SCOPE OF LAT27. ALL CONSULTANT INFORMATION SHOWN IS FOR COORDINATION PURPOSES ONLY AND REFERENCE IS TO BE MADE TO THE RELEVANT CONSULTANTS DRAWINGS AND SPECIFICATIONS ACCORDINGLY FOR CONSTRUCTION.

2. FIGURED DIMENSIONS TAKE PRECEDENCE OVER SCALED.

3. CHECK ALL DIMENSIONS ON SITE PRIOR TO COMMENCEMENT OF WORK.

4. ALL NECESSARY CARE IS TO BE TAKEN BY THE CONTRACTOR TO ENSURE FIRE ANT'S DO NOT ENTER THE SITE VIA EQUIPMENT. MATERIALS AND PLANT SUPPLY, IMPLEMENTATION OF A DPI APPROVED MANAGEMENT PLAN SHOULD BE ALLOWED FOR IF REQUIRED.

5. ALL PLANT STOCK & MULCH SUPPLIED TO SITE SHOULD BE FREE FROM MYRTLE RUST AS PER QLD LEGISLATION. IF INFECTION IS SUSPECTED CONTACT BIOSECURITY QUEENSLAND ON 13 25 23 OR ONLINE AT [HTTP://WWW.DAFF.QLD.GOV.AU/4750_208424TM](http://www.daff.qld.gov.au/4750_208424TM) AND FOLLOW ALL DIRECTIONS AS REQUIRED.

© COPYRIGHT LAT27 PTY LTD. ALL RIGHTS RESERVED. THIS DRAWING MAY NOT BE PRODUCED OR TRANSMITTED IN ANY FORM OR BY ANY MEANS IN PART OR IN WHOLE WITHOUT THE WRITTEN PERMISSION OF LAT27 PTY LTD

NOT FOR CONSTRUCTION

07 3236 1086
Level 5, 300 Ann Street
Brisbane, Qld 4000

www.lat27.com.au



CLIENT
MEDQ

PROJECT TITLE
**GCHKP PUBLIC REALM
LANDSCAPE WORKS**

DRAWING TITLE
**LANDSCAPE DETAILS
FEATURE MOUNDS - SHEET 01**

PROJECT No. 18065.01	DRAWN BY MD
SCALE 1:50	VERIFIER DT
SCALE BAR SCALE 1:50 @ A1 0m 0.5 1.0 1.5 2.0 2.5 SCALE 1:100 @ A3	
DRAWING No. 18065_L_00_1015	REVISION A



Queensland
Government

REV		DESCRIPTION	DATE	THIS DRAWING IS TO BE READ IN CONJUNCTION WITH DETAILS AND SPECIFICATIONS PREPARED BY LAT27 PTY LTD. PRIOR TO UNDERTAKING ANY CONSTRUCTION, ANY CONFLICTS THAT EXIST ON THIS DRAWING, OR ADVICE AND DIRECTION REQUIRED SHOULD BE SOUGHT FROM LAT27 PTY LTD.		4. ALL NECESSARY CARE IS TO BE TAKEN BY THE CONTRACTOR TO ENSURE FIRE ANTS DO NOT ENTER THE SITE VIA EQUIPMENT, MATERIALS AND PLANT SUPPLY. IMPLEMENTATION OF A CPH APPROVED MANAGEMENT PLAN SHOULD BE ALLOWED FOR IF REQUIRED.		NOT FOR CONSTRUCTION 07 3236 1086 Level 5, 300 Ann Street Brisbane, Qld 4000 www.lat27.com.au 	CLIENT	PROJECT TITLE GCHKP PUBLIC REALM LANDSCAPE WORKS DRAWING TITLE LANDSCAPE DETAILS FEATURE MOUNDS - SHEET 02	PROJECT No. 18065.01	DRAWN BY MD	
A	FOR D+C TENDER	12.02.19	5. ALL PLANT STOCK & MULCH SUPPLIED TO SITE SHOULD BE FREE FROM MYRTLE RUST AS PER OLD LEGISLATION. IF INFECTED/SUSPECTED CONTACT BIOSECURITY QUEENSLAND ON 13 25 23 OR ONLINE AT http://www.daff.qld.gov.au/49479_20042.htm AND FOLLOW ALL DIRECTIONS AS REQUIRED.		© COPYRIGHT LAT27 PTY LTD. ALL RIGHTS RESERVED. THIS DRAWING MAY NOT BE PRODUCED OR TRANSMITTED IN ANY FORM OR BY ANY MEANS IN PART OR IN WHOLE WITHOUT THE WRITTEN PERMISSION OF LAT27 PTY LTD		MEDQ		SCALE 1:50		VERIFIER DT	SCALE BAR SCALE 1:50 @ A1 0m 0.5 1.0 1.5 2.0 2.5 SCALE 1:100 @ A3	DRAWING No. 18065 L 00 1016
				1. ALL STRUCTURAL, CIVIL, HYDRAULIC AND ELECTRICAL INFORMATION INDICATED ON THIS DRAWING IS OUTSIDE THE DEFINED SCOPE OF LAT27. ALL CONSULTANT INFORMATION SHOWN IS FOR COORDINATION PURPOSES ONLY AND REFERENCE IS TO BE MADE TO THE RELEVANT CONSULTANTS DRAWINGS AND SPECIFICATIONS ACCORDING TO THE PROJECT CONTRACT.									
				2. FIGURED DIMENSIONS TAKE PRECEDENCE OVER SCALE.									
				3. CHECK ALL DIMENSIONS ON SITE PRIOR TO COMMENCEMENT OF WORK.									