





Queensland
Government

Date: 30 July 2019

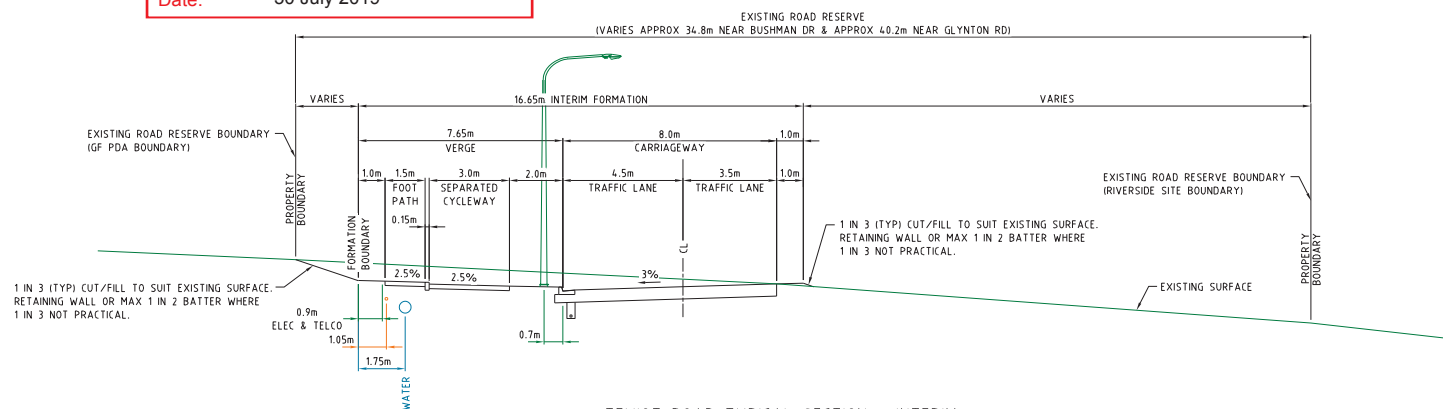

SCALE 1:100

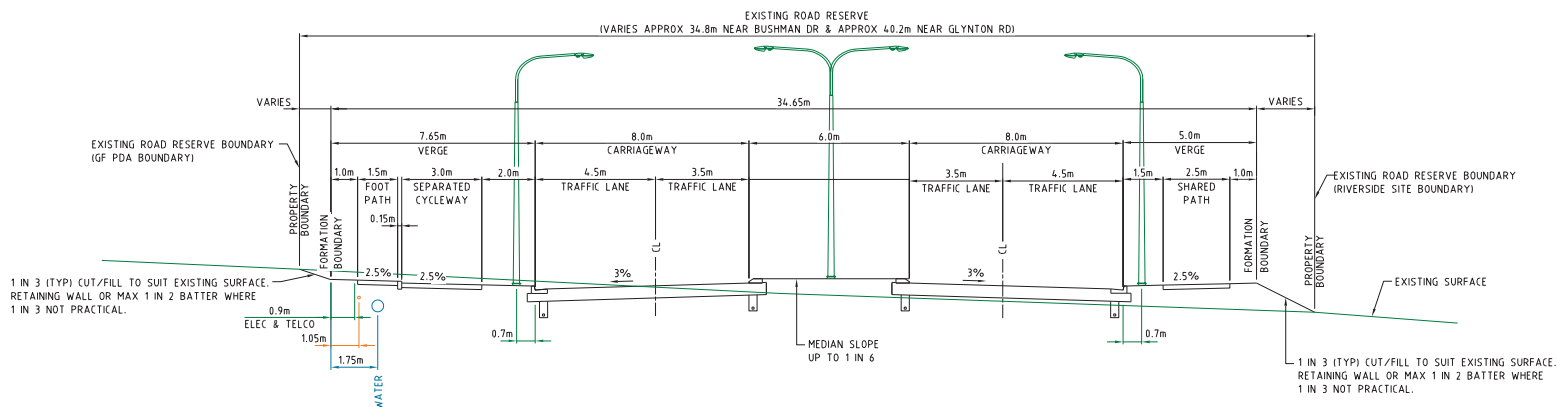

SCALE 1:100

NOTE: CUT OFF DRAINS TO CONVEY
EXTERNAL STORMWATER CATCHMENTS
TO BE PROVIDED WHERE REQUIRED
AND GENERALLY WITHIN ROAD
RESERVE WHERE POSSIBLE



FLINDERS
LAKES

CLIENT

ISSUES		DATE
TENDER		
COUNCIL		
CONSTRUCTION		
D	17-07-19	NOTES AND DIMENSIONS AMENDED
C	12-07-19	BATTER AND EXISTING SURFACE AMENDED
B	11-07-19	EDO COMMENTS ADDED
A	04-07-19	DRAFT FOR EDO REVIEW

PRE	DATE	AMENDMENT
-----	------	-----------

COPYRIGHT IS VESTED IN MORTONS URBAN SOLUTIONS AND
WRITTEN CONSENT IS REQUIRED PRIOR TO REPRODUCTION.
COPYRIGHT MORTONS URBAN SOLUTIONS 2016 .
DO NOT SCALE FROM THIS DRAWING.

ALL DRAWINGS ARE TO BE READ IN CONJUNCTION
WITH 001-NOTES AND 002-LEGEND

ASSOCIATED CONSULTANTS



D R A W I N G T I T L E

EDQ'S
TEVIOT ROAD
TYPICAL SECTIONS

Project Coordination

MUS Pty Ltd T/As:	Postal Address
Mortons-Urban Solutions	PO Box 2484
ABN: 39 116 375 865	Southport QLD 4215
mortons@urbansolutions.net.au	
www.urbansolutions.net.au	Gold Coast Office
Tel 07 5571 1899	Suite 9, 19 Short St
Fax 07 5571 1888	Southport QLD 4215

DESIGNED PP	DRAWN CB	
APPROVED	RPEQ	DATE 11-97-1
DRAWING NUMBER		ANEN
23300-EXT2-SK047		D