


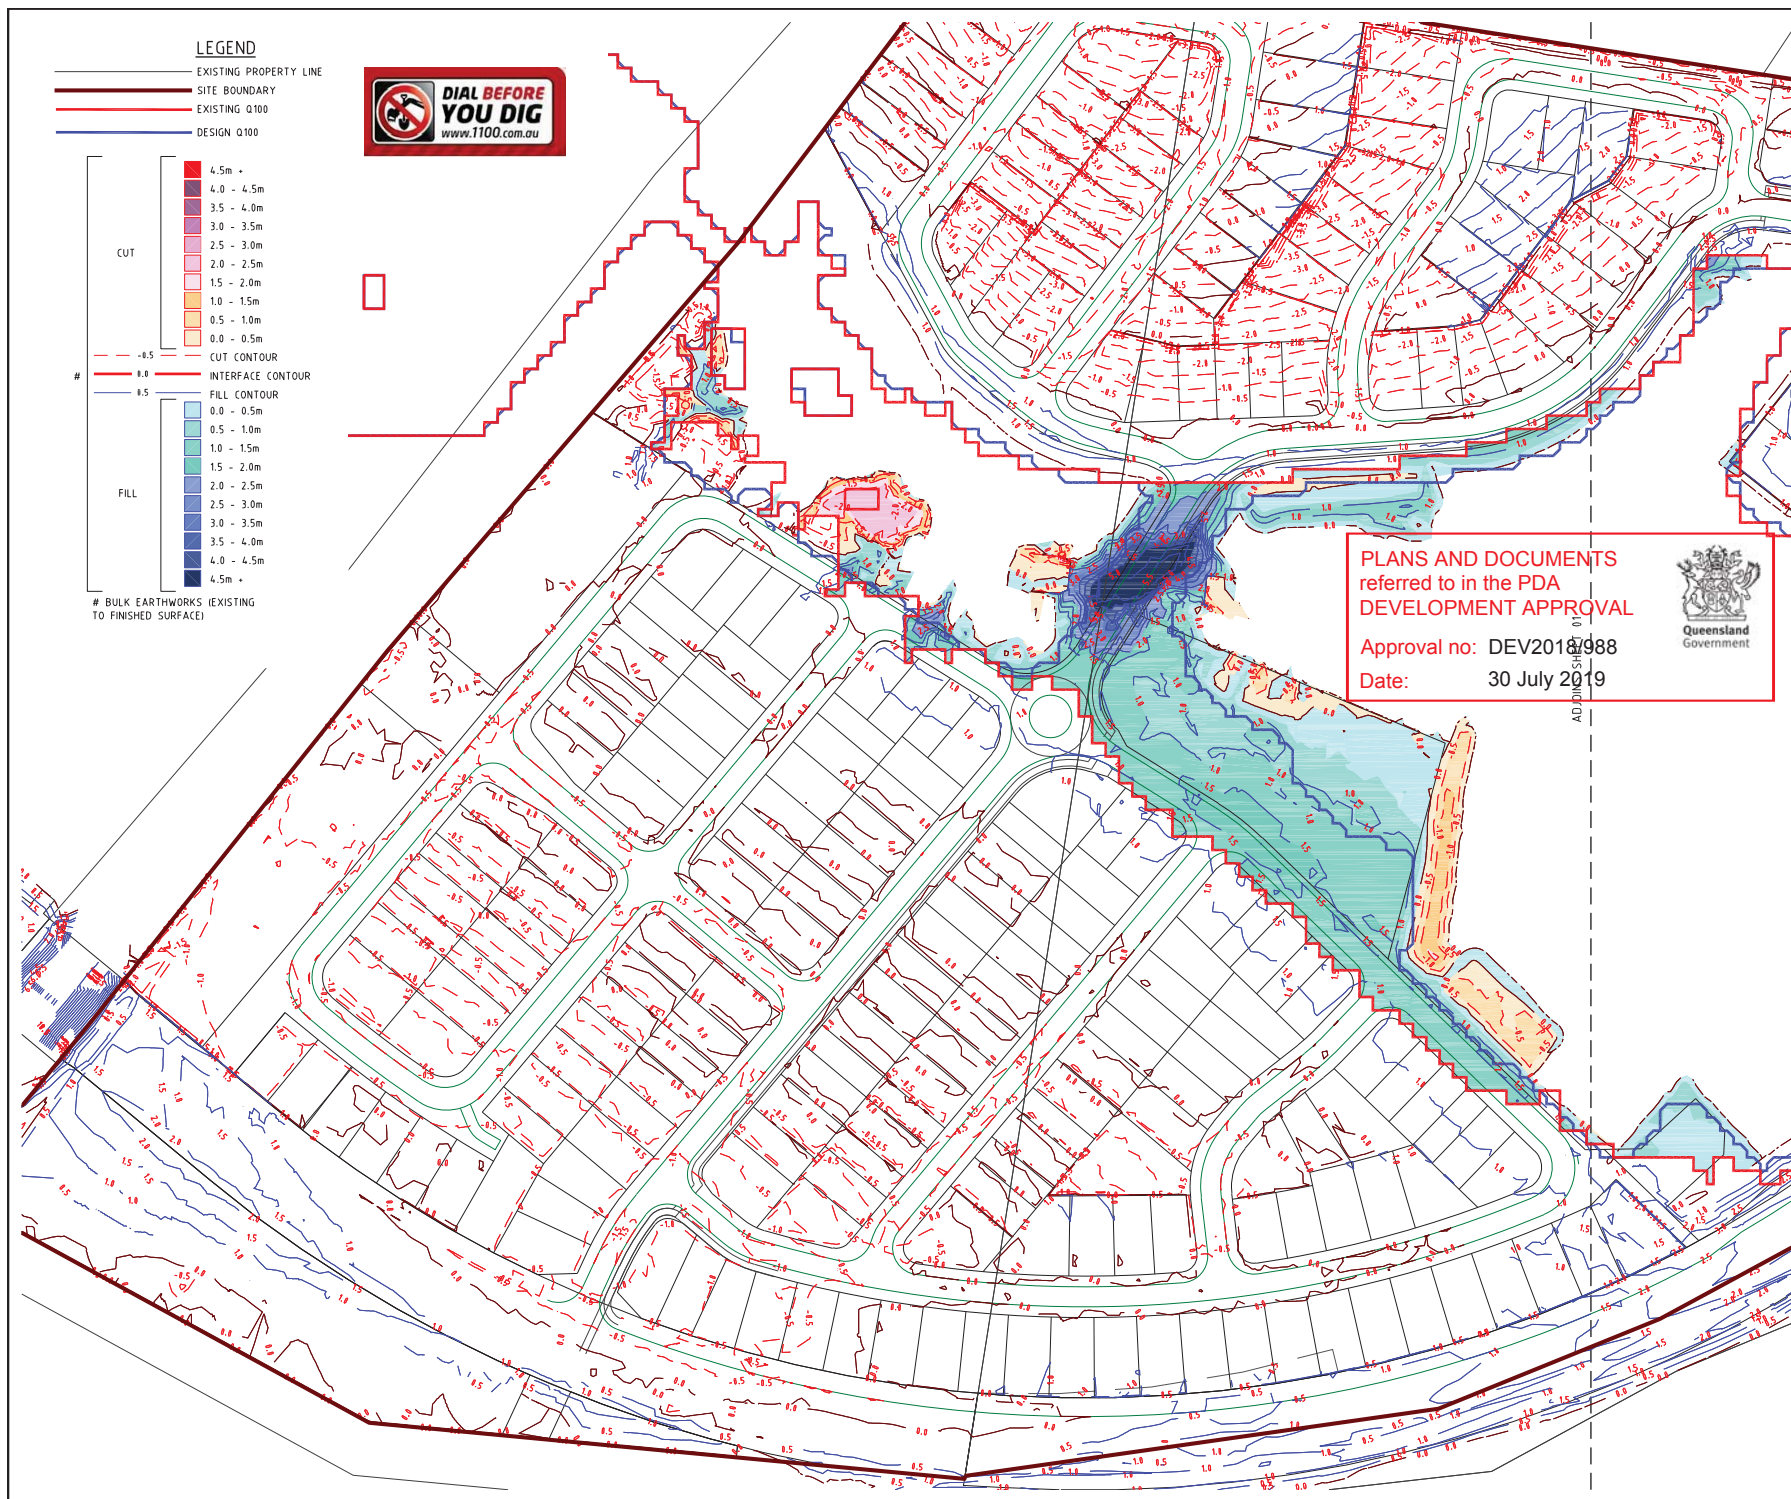

PROJECT NAME

Bushman + Wyatt

OVERALL SKETCH

CLIENT

PACIFIQ

ISSUES

ISSUES	DATE
TENDER	
COUNCIL	
CONSTRUCTION	

0 10 20 30 40 50m
Scale 1:1000 - A1 (1:2000 - A3)

12-02-19 INITIAL ISSUE

PRE DATE AMENDMENT

COPYRIGHT IS VESTED IN MORTONS URBAN SOLUTIONS AND WRITTEN CONSENT IS REQUIRED PRIOR TO REPRODUCTION. COPYRIGHT MORTONS URBAN SOLUTIONS 2000. DO NOT SCALE FROM THIS DRAWING.

ASSOCIATED CONSULTANTS

BMT WBM
"Where will our knowledge take you?"

DRAWING TITLE

PRELIMINARY
FLOOD STORAGE
CUT AND FILL PLAN
SHEET 02

MORTONS
urbansolutions
Urban & Regional Planning
Civil Engineering
Project Coordination

MUS Pty Ltd T/As:
Mortons-Urban Solutions
ABN: 39 116 375 665
mortons@urbansolutions.net.au
www.urbansolutions.net.au
Tel: 07 5571 1899

Postal Address:
PO Box 2484
Southport QLD 4215
Gold Coast Office
Suite 9, 19 Short St
Southport QLD 4215

DESIGNED	PP	DRAWN	CB
APPROVED	PP	DATE	12-02-19

DRAWING NUMBER

23305-ALL-SK007

AMEND.

A