





|                |       |
|----------------|-------|
| DRAWING NUMBER | AMEND |
| 23305-PRE-S040 | B     |

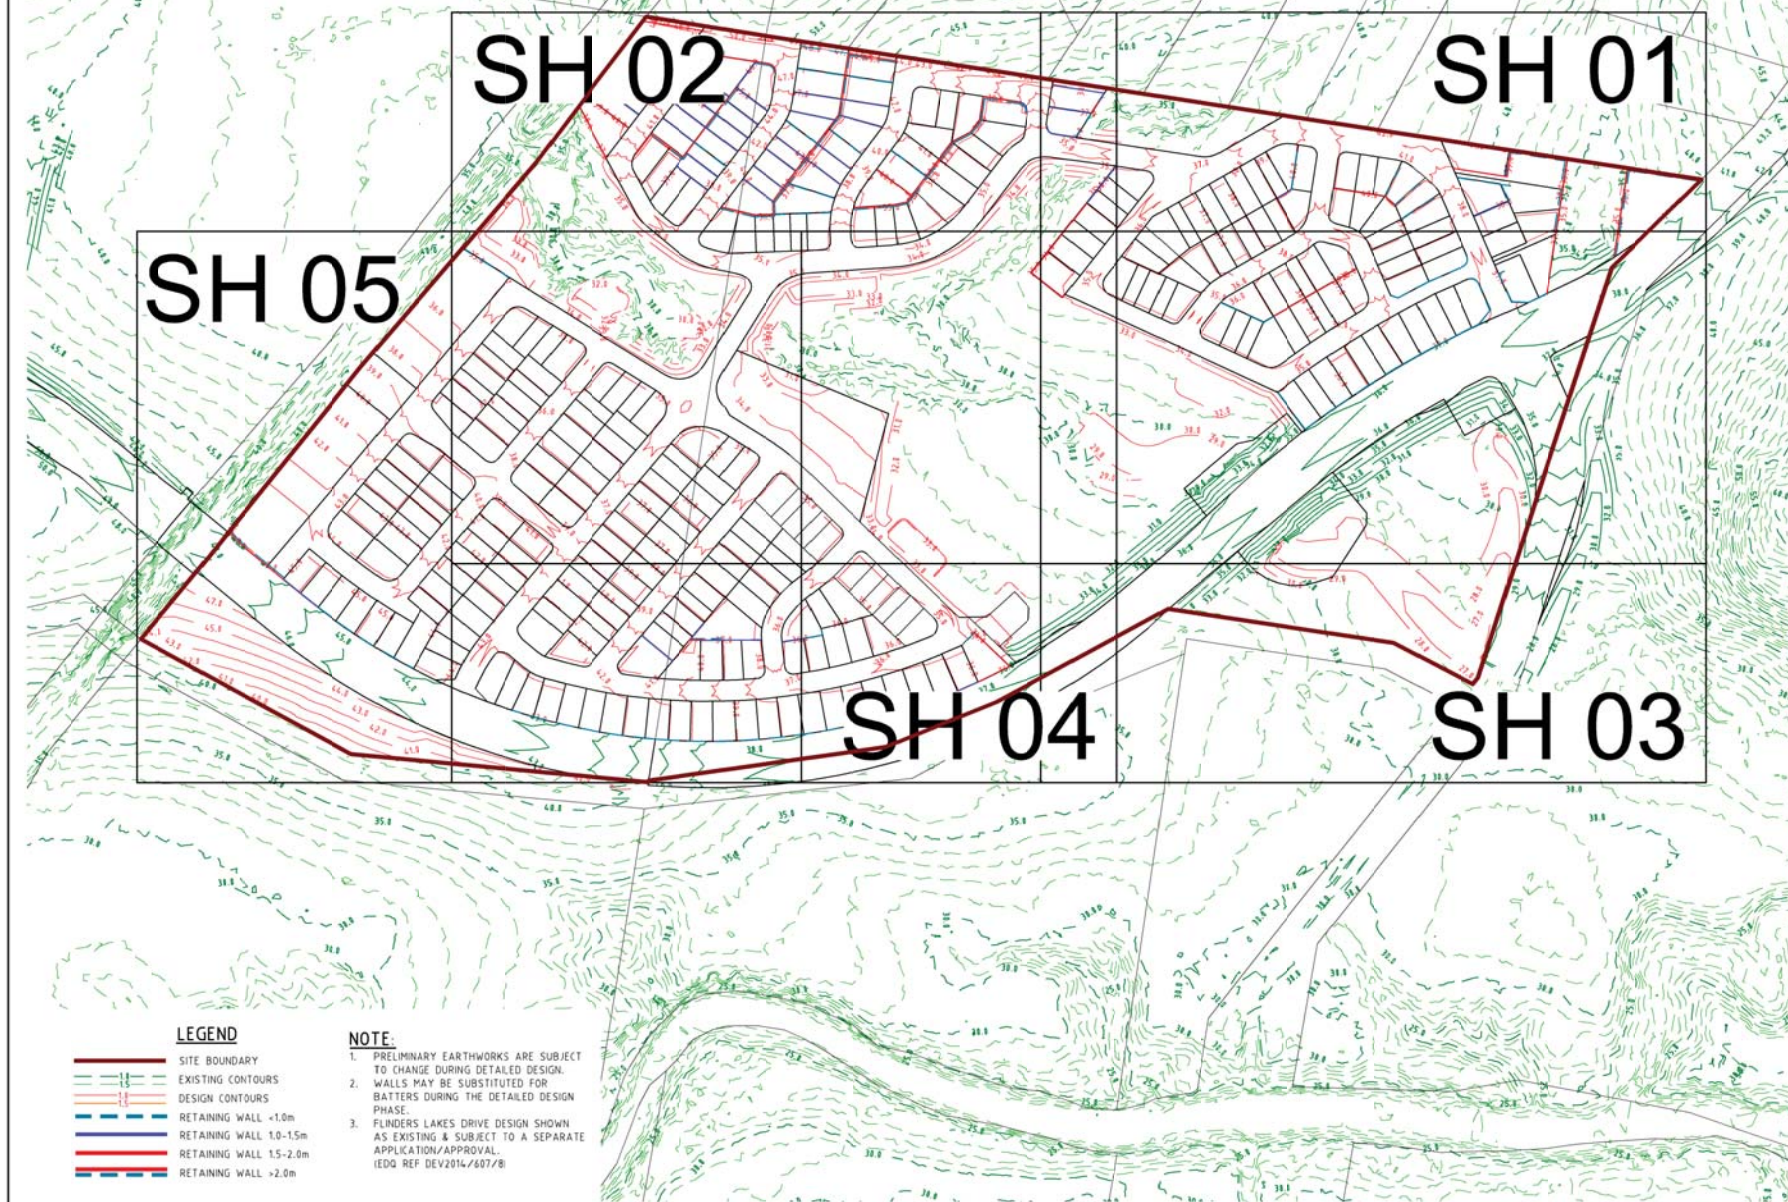

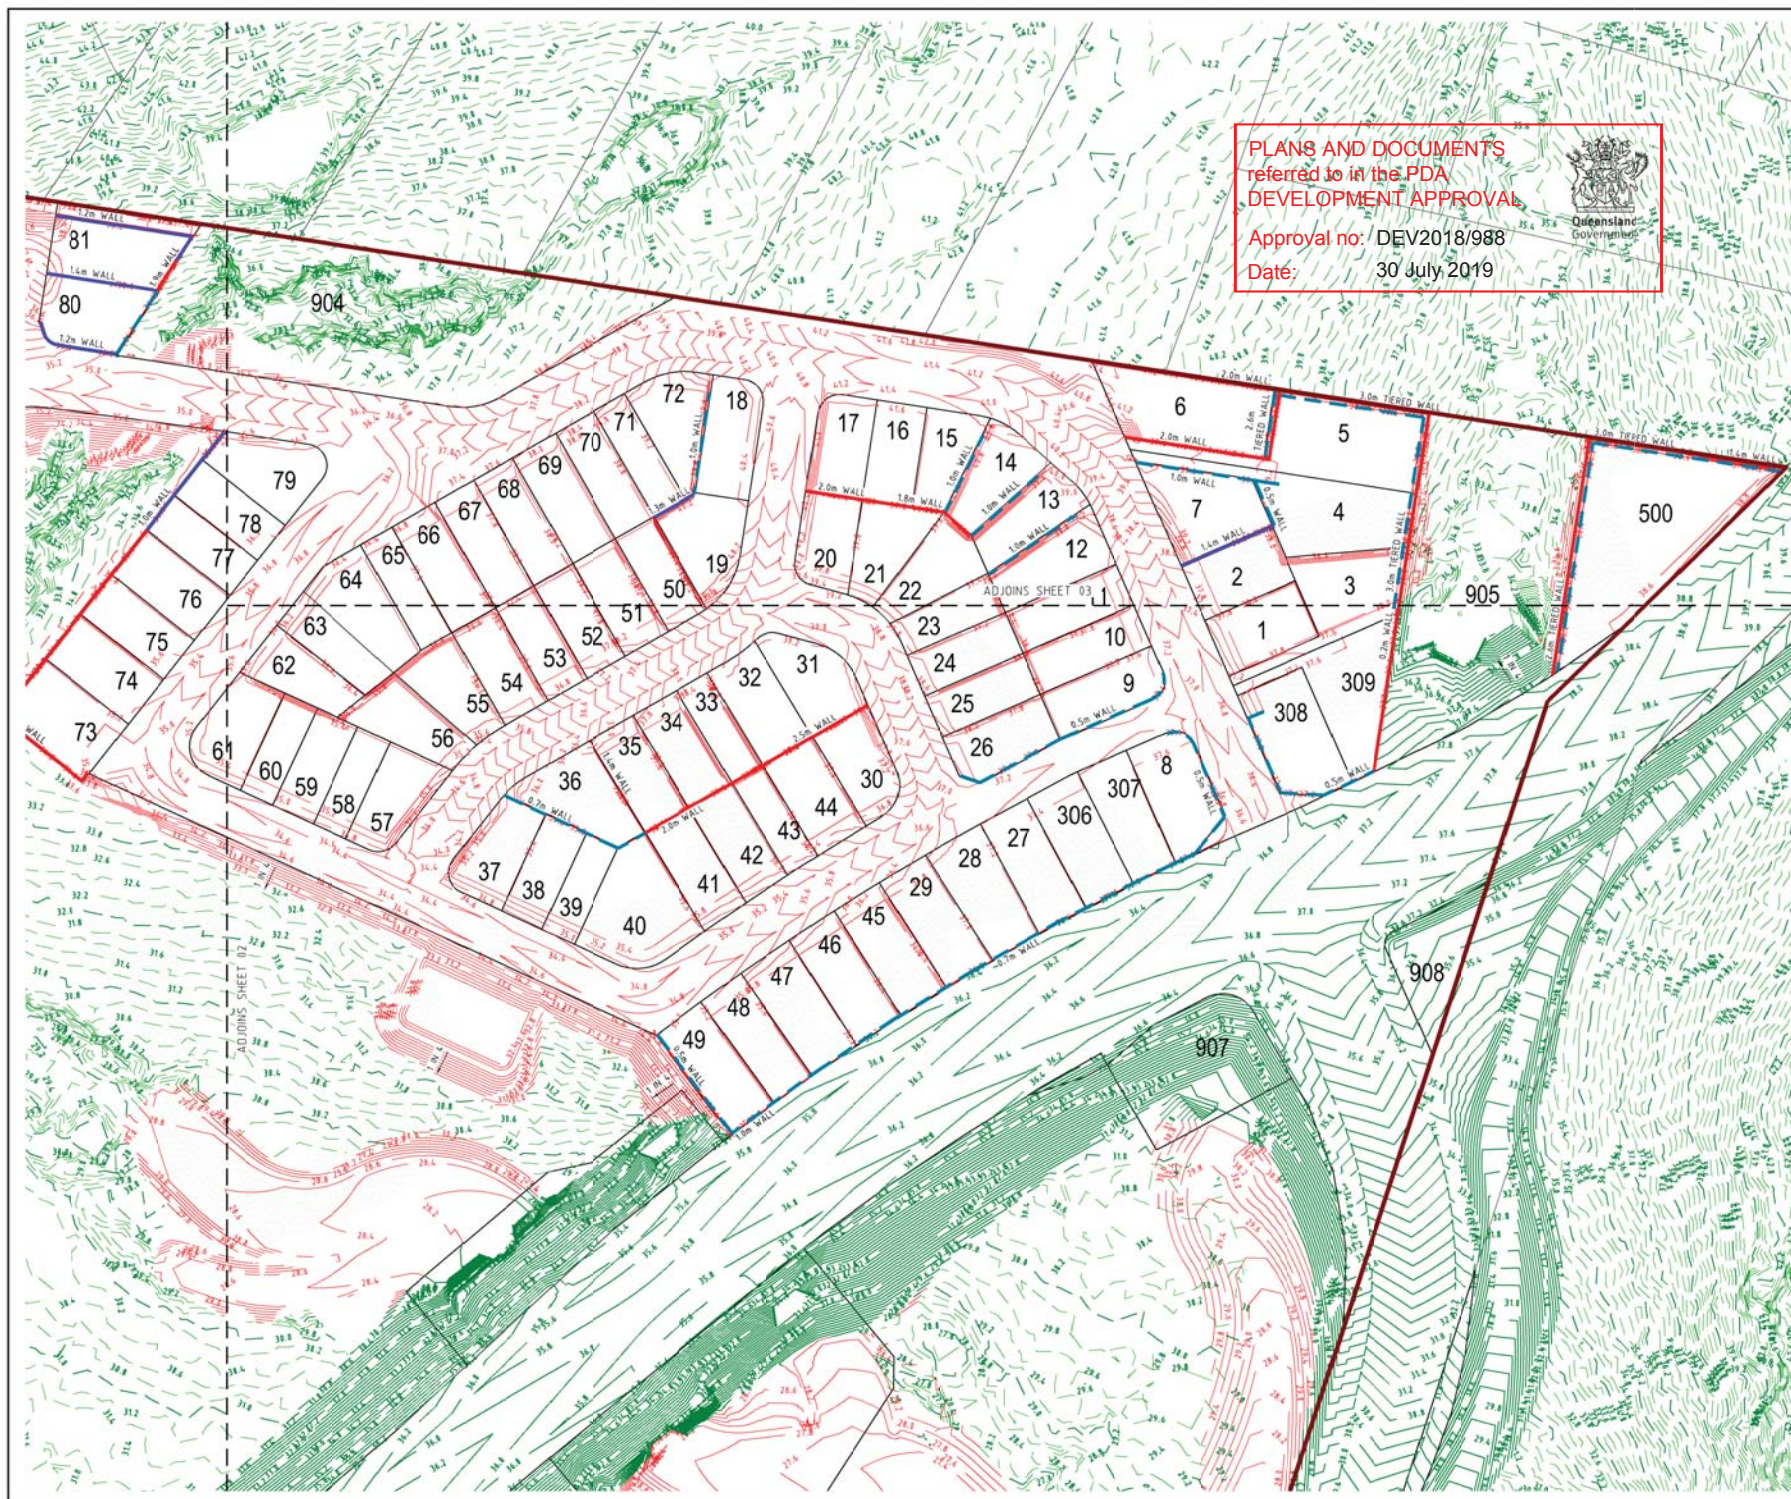

PROJECT NAME

**Bushman + Wyatt**

PRELIM ENGINEERING

CLIENT

**PACIFIQ**



0 7.5 15 22.5 30 37.5m  
Scale 1:750 - A1 (1:1500 - A3)

| ISSUES       | DATE |
|--------------|------|
| TENDER       |      |
| COUNCIL      |      |
| CONSTRUCTION |      |

|  |  |
|--|--|
|  |  |
|  |  |
|  |  |
|  |  |
|  |  |

|   |          |                                   |
|---|----------|-----------------------------------|
| 8 | 28-31-19 | EARTHWORKS UPDATED FOR SUBMISSION |
| A | 19-10-19 |                                   |

| PRE DATE | AMENDMENT |
|----------|-----------|
|----------|-----------|

COPYRIGHT IS VESTED IN MORTONS URBAN SOLUTIONS AND WRITTEN CONSENT IS REQUIRED PRIOR TO REPRODUCTION.

DO NOT SCALE FROM THIS DRAWING.

ASSOCIATED CONSULTANTS

**HDG** robertsday

**BMT WBM**  
"Where will our knowledge take you?"

**Cardno** **SA** saunders havill group  
**CRGACOUSTICS** Steven Winkler Surveys Pty Ltd

DRAWING TITLE

PRELIMINARY  
EARTHWORKS DETAIL  
SHEET 01

**MORTONS**  
urbansolutions  
Urban & Regional Planning  
Civil Engineering  
Project Coordination

MUS Pty Ltd T/A:  
Mortons-Urban Solutions  
ABN: 39 116 375 865  
mortons@urbansolutions.net.au  
www.urbansolutions.net.au  
Tel: 87 5571 1899  
Fax: 87 5571 1818

Postal Address:  
PO Box 7484  
Southport QLD 4215  
Gold Coast Office  
Suite 9, 19 Short St  
Southport QLD 4215

DESIGNED BY: [Signature] DRAWN BY: [Signature]  
APPROVED BY: [Signature] DATE: 19-10-19


DRAWING NUMBER: 23305-PRE-S041

AMEND: B







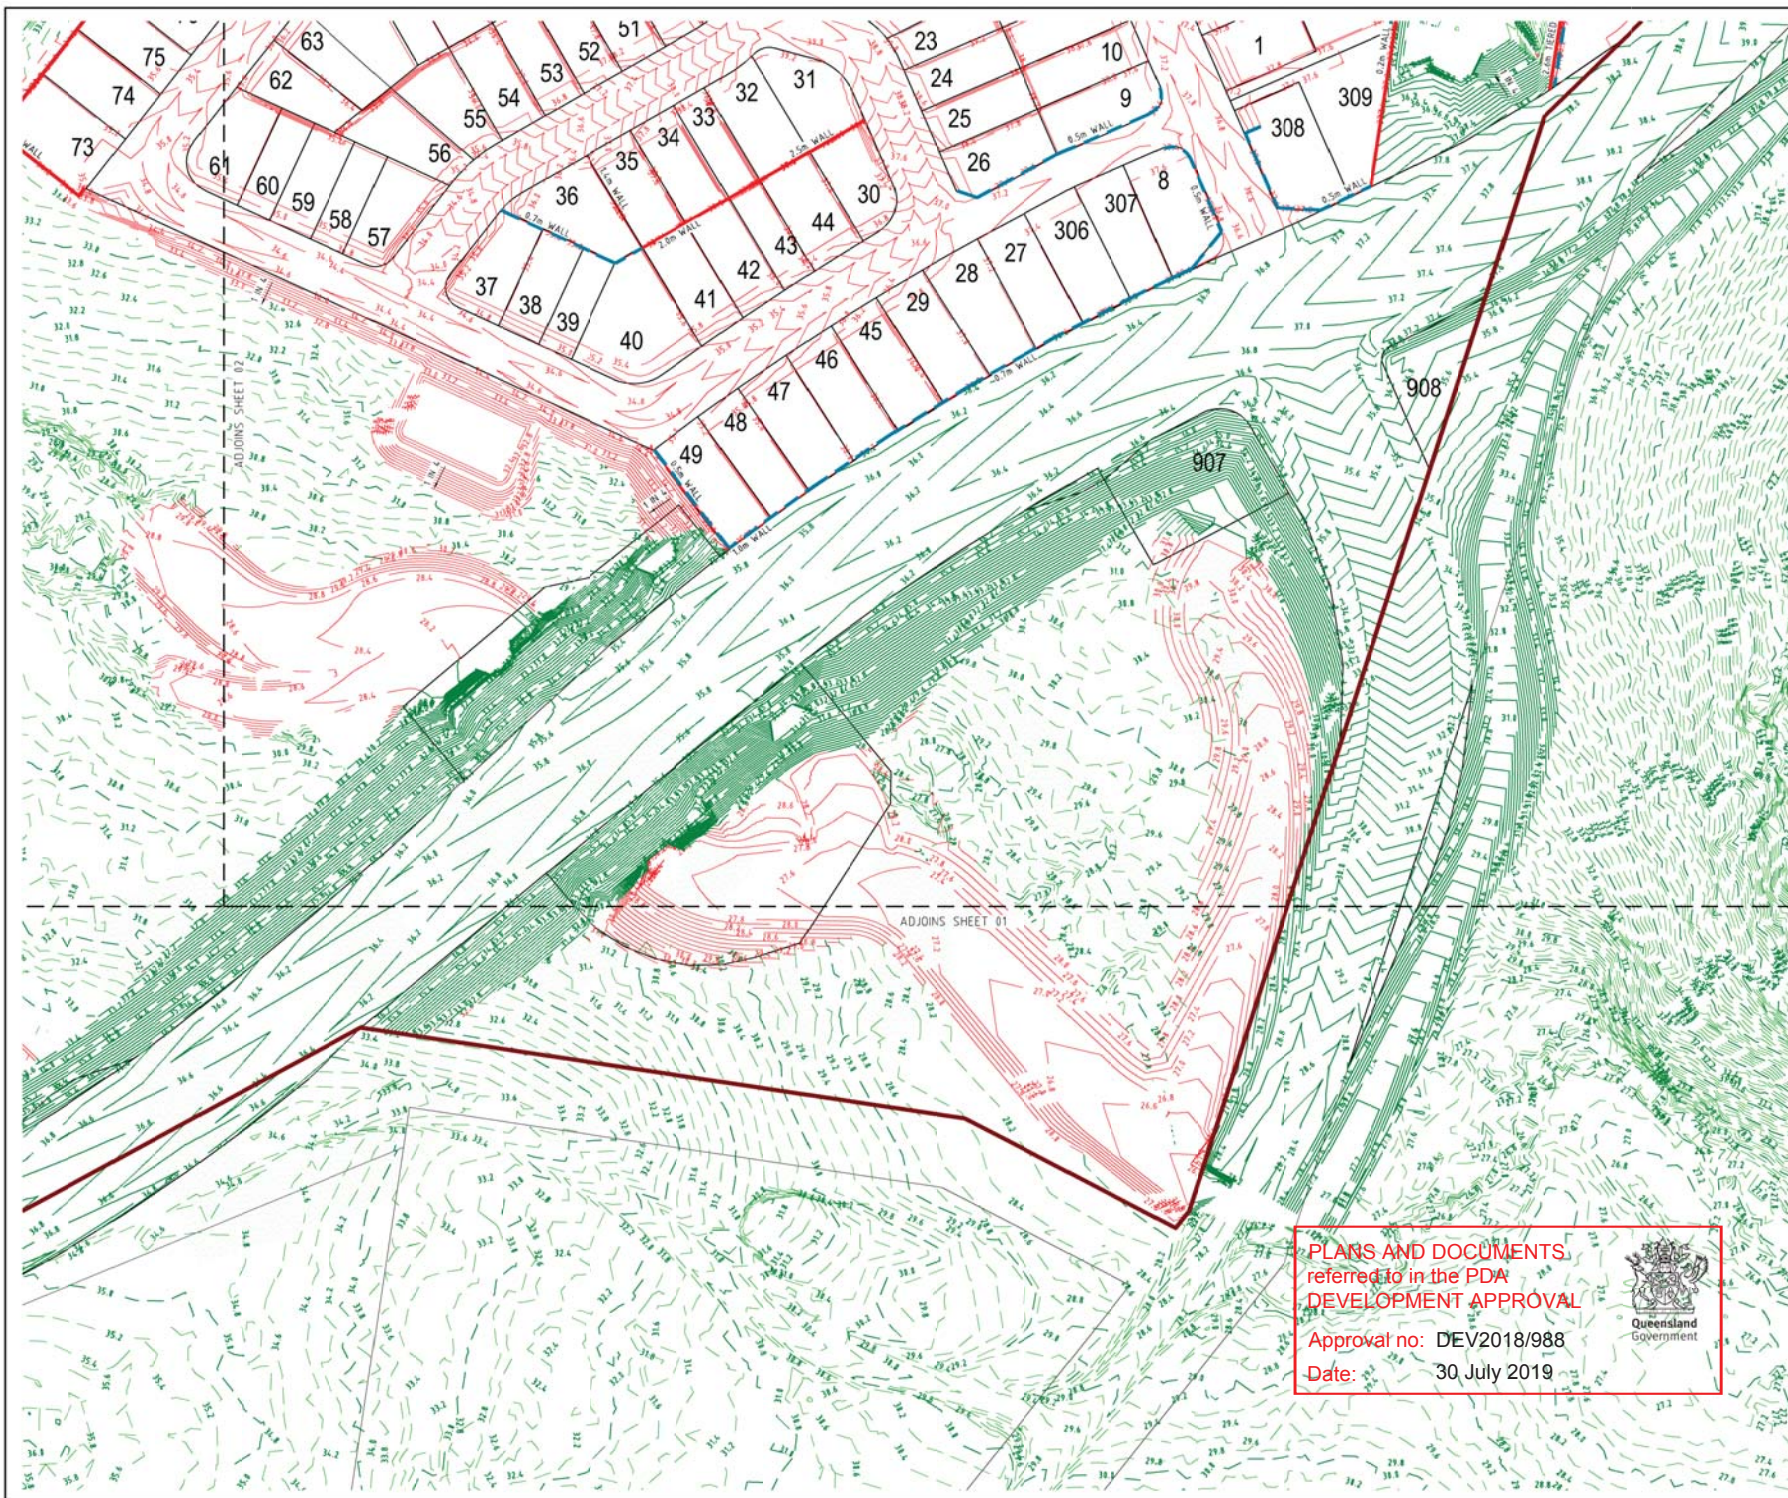

PROJECT NAME

**Bushman + Wyatt**

PRELIM ENGINEERING

CLIENT

**PACIFIQ**



0 7.5 15 22.5 30 37.5m  
Scale 1:750 - A1 (1:1500 - A3)

| ISSUES       | DATE |
|--------------|------|
| TENDER       |      |
| COUNCIL      |      |
| CONSTRUCTION |      |

|   |          |                    |
|---|----------|--------------------|
| 8 | 29-01-19 | EARTHWORKS UPDATED |
| A | 19-10-18 | FOR SUBMISSION     |

PRE DATE AMENDMENT

COPYRIGHT IS VESTED IN MORTONS URBAN SOLUTIONS AND WRITTEN CONSENT IS REQUIRED PRIOR TO REPRODUCTION.

DO NOT SCALE FROM THIS DRAWING.

ASSOCIATED CONSULTANTS

**HDG** robertsday

**BMT WBM** "Where will our knowledge take you?"

**Cardno SA** saunders havill group

**CRGACOUSTICS** Steven Working Surveys Pty Ltd

DRAWING TITLE

PRELIMINARY  
EARTHWORKS DETAIL  
SHEET 03

**MORTONS**  
urbansolutions  
Urban & Regional Planning  
Civil Engineering  
Project Coordination

MUS Pty Ltd T/A:  
Mortons-Urban Solutions  
ABN: 39 116 375 865  
mortons@urbansolutions.net.au  
www.urbansolutions.net.au  
Tel: 87 5571 1899  
Fax: 87 5571 1818

DESIGNED: JP DRAWN: KC  
APPROVED: [Signature] DATE: 19-10-18

DRAWING NUMBER: 23305-PRE-S043  
REV: B







