




Date: 30 July 2019

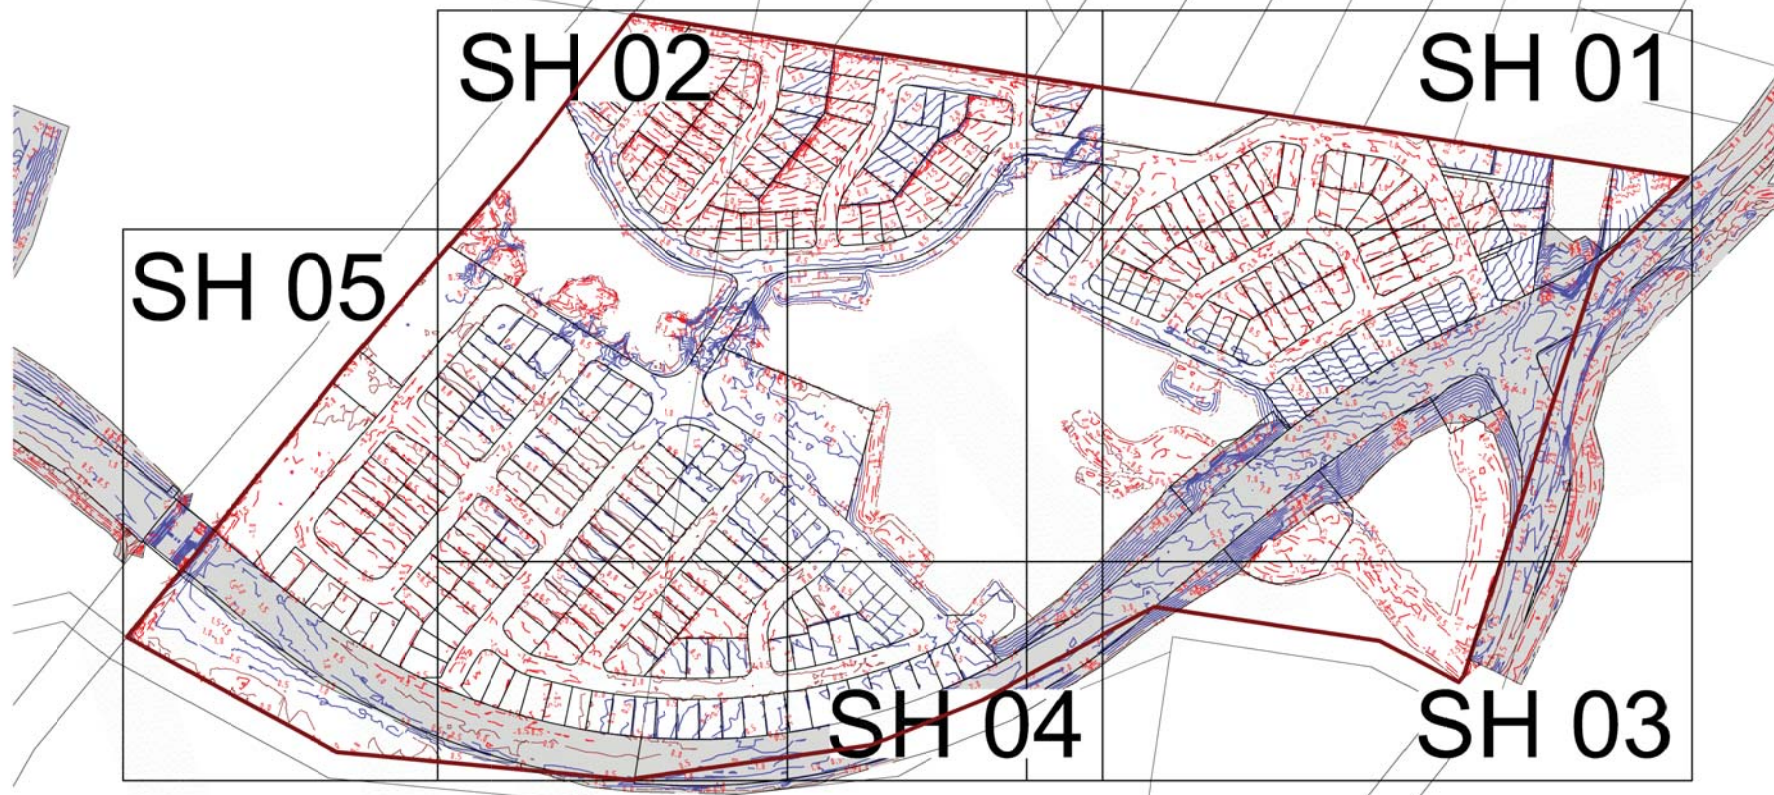

 SITE BOUNDARY
 -1.5 BULK EARTHWORKS FILL CONTOUR
 -1.0 BULK EARTHWORKS INTERFACE CONTOUR
 -0.5 BULK EARTHWORKS CUT CONTOUR
 FLINDERS LAKES DESIGN SUBJECT TO SEPARATE APPLICATION

1. PRELIMINARY EARTHWORKS ARE SUBJECT TO CHANGE DURING DETAILED DESIGN.

Bushman +
Wyatt

CLIENT

PACIFIQ



0 20 40 60 80 100m
Scale 1:2000 - A1 (1:4000 - A3)

ISSUES	DATE	
TENDER		
COUNCIL		
CONSTRUCTION		

A	12-82-10	FOR SUBMISSION

PRE	DATE	AMENDMENT
-----	------	-----------

COPYRIGHT IS VESTED IN MORTONS URBAN SOLUTIONS AND WRITTEN CONSENT IS REQUIRED PRIOR TO REPRODUCTION.

DO NOT SCALE FROM THIS DRAWING.

ASSOCIATED CONSULTANTS



“Where will our knowledge take you?”

 Cardno **saunders
havill
group**

 Steven Hocking Surveys Pty Ltd

DRAWING TITLE

PRELIMINARY
OVERALL EARTHWORKS
CUT AND FILL PLAN



MORTONS
urban**solutions**
Urban & Regional Planning
Civil Engineering
Project Coordination

Project Coordination

MUS Pty Ltd T/As: Mortons-Urban Solutions ABN 39 116 375 465 mortons@urbansolutions.net.au www.urbansolutions.net.au Tel 07 5571 1899 Fax 07 5571 1818	Postal Address PQ Box 7484 Southport QLD 4215 Gold Coast Office Suite 9, 19 Short St Southport QLD 4215
---	--

DESIGNED PP	DRAWN CB
-------------	----------


APPROVED <i>[Signature]</i>	RFPS 4786	DATE 12-02-19
DRAWING NUMBER 23305-PRE-S050		AMEND. A

By: Brandon Bouda
Date: 15 July 2019



PLANS AND DOCUMENTS referred to in the PDA DEVELOPMENT APPROVAL

Approval no: DEV2018/988
Date: 30 July 2019

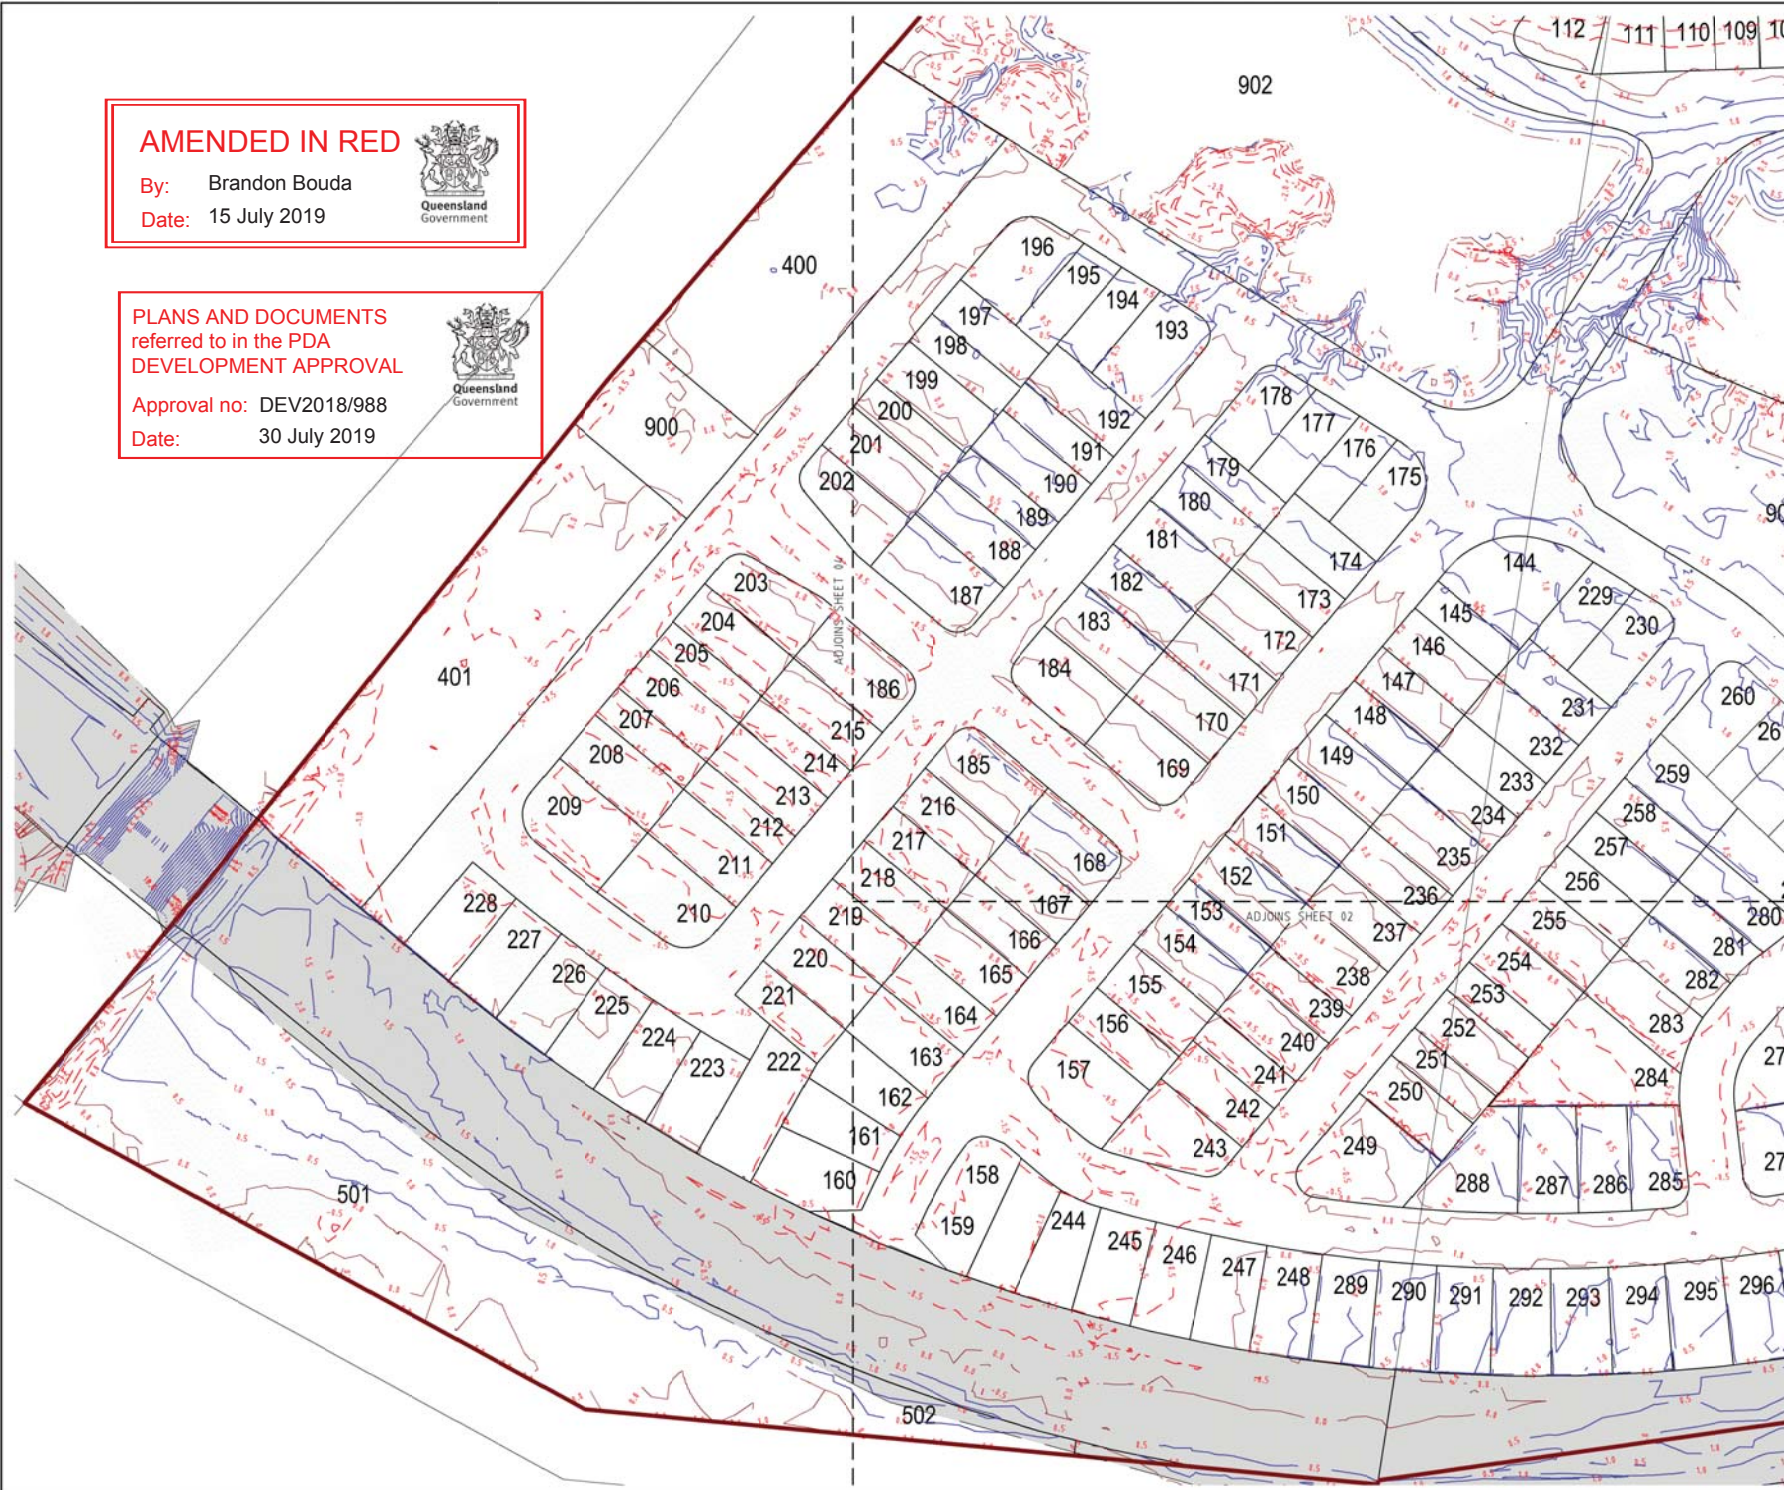

Bushman +
Wyatt

PRELIM ENGINEERING

CLIENT

PACIFIQ



0 7.5 15 22.5 30 37.5
Scale 1:750 - A1 (1:1500 - A2)

ISSUES		DATE	
TENDER			
COUNCIL			
CONSTRUCTION			
A	12-02-18	FOR SUBMISSION	

PRE	DATE	AMENDMENT
-----	------	-----------

COPYRIGHT IS VESTED IN MORTONS URBAN SOLUTIONS. ANY
WRITTEN CONSENT IS REQUIRED PRIOR TO REPRODUCTION.

DO NOT SCALE FROM THIS DRAWING

ASSOCIATED CONSULTANTS



 **BMT WBM**
 "Where will our knowledge take you?"
 **Cardno**
 **Saunders
Havill
Group**
 **CRG ACOUSTICS**

DRAWING TITLE

PRELIMINARY
EARTHWORKS CUT AND FILL
DETAIL SHEET ~~04~~05



MORTONS
urban solutions
Urban & Regional Planning
Civil Engineering

Project Coordination

MUS Pty Ltd T/A: Morrons-Urban Solutions ABN 39 116 375 865 morrons@urbansolutions.net.au www.urbansolutions.net.au Tel 07 5571 1899 Fax 07 5571 1888	Postal Address PQ Box 7484 Southport QLD 4215 Gold Coast Office Suite 9, 19 Short St Southport QLD 4215
--	--

DESIGNED PP	DRAWN CB
-------------	----------

APPROVED:	RFID: 4786	DATE: 12-02-19
DRAWING NUMBER 23305-PRE-S055		AMEND. A