


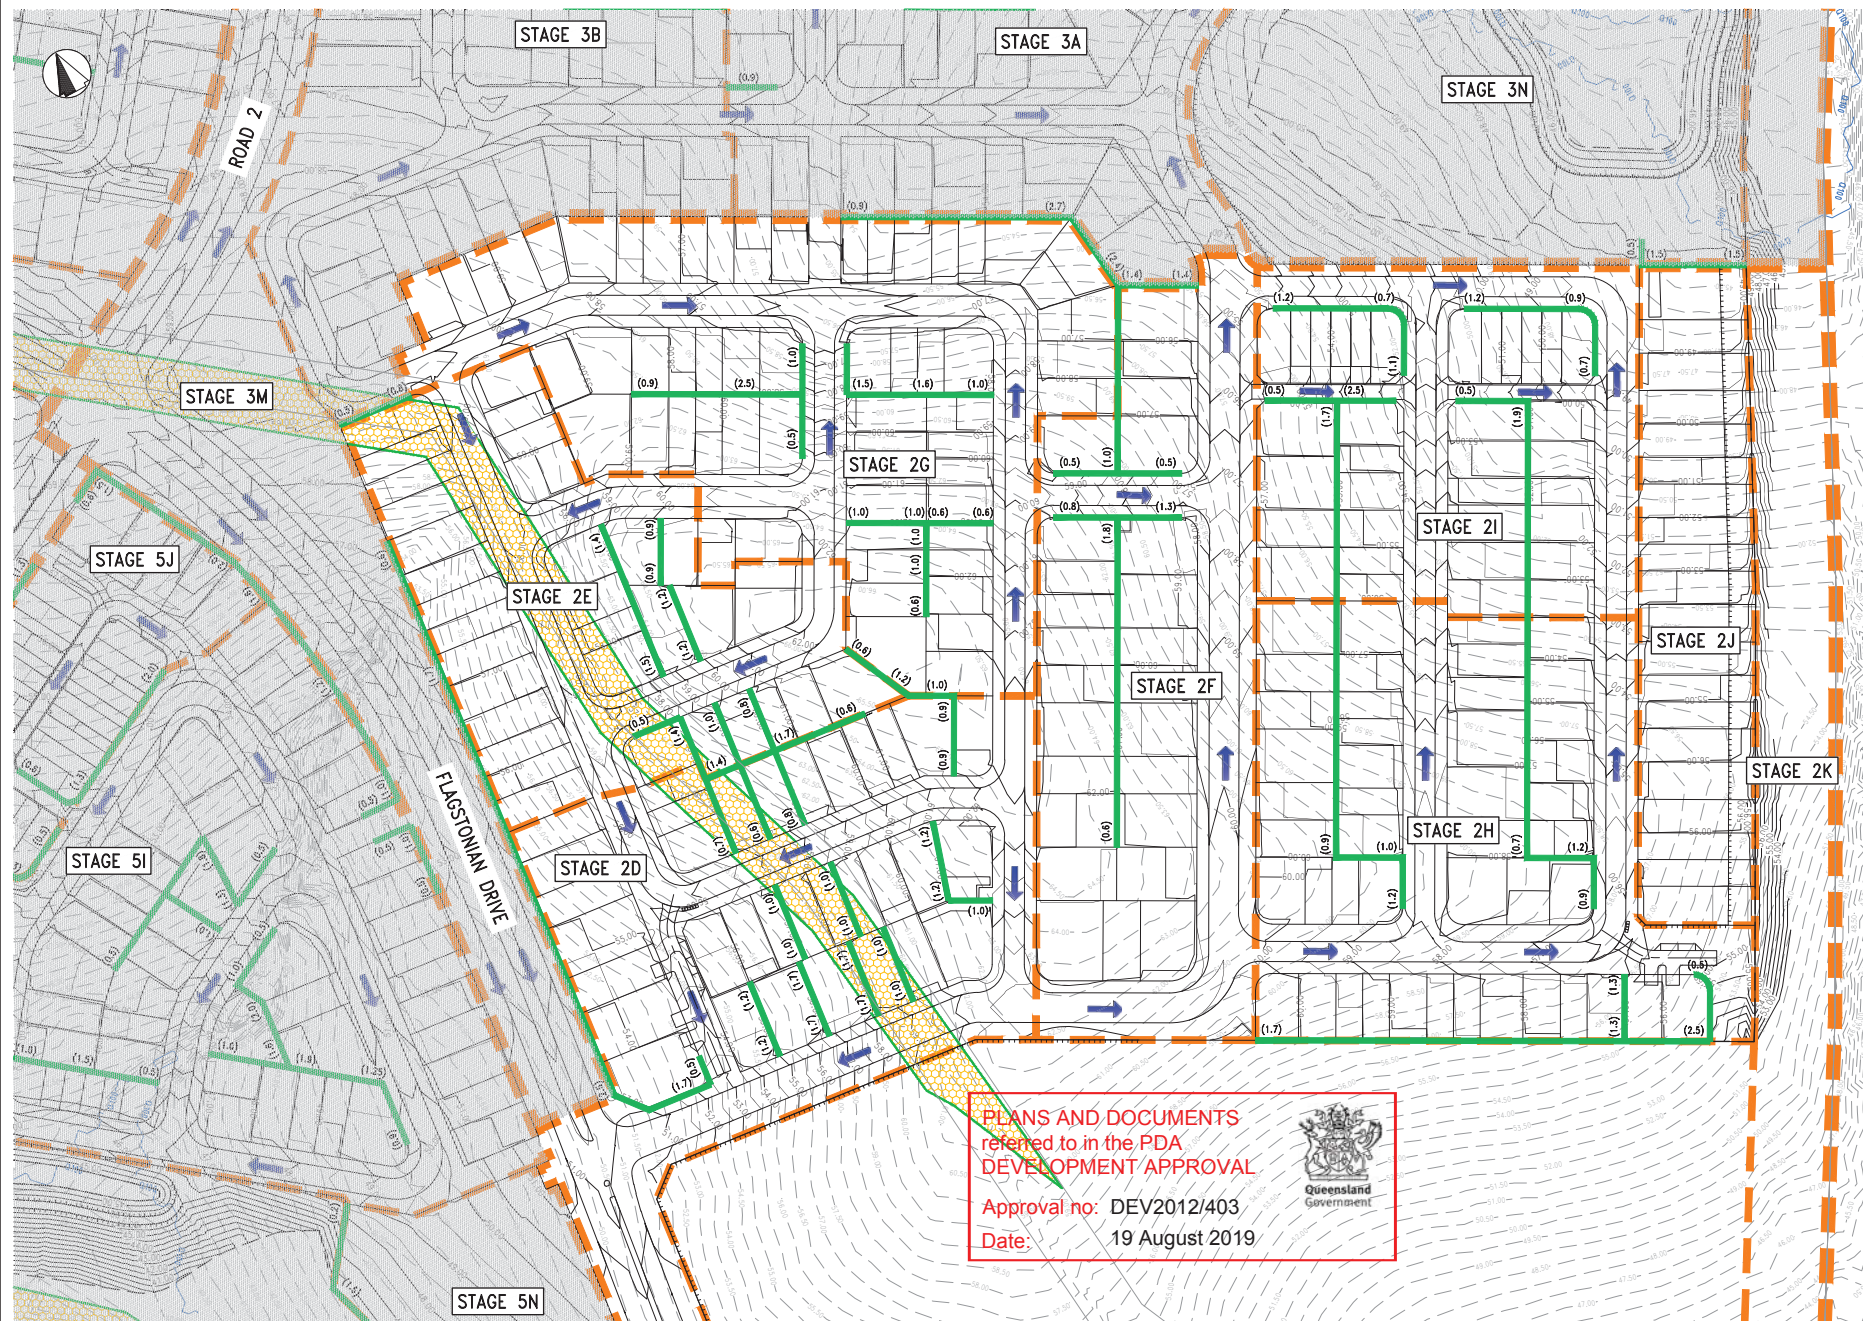


- LEGEND**
- 15 — FINISHED SURFACE CONTOURS
 - 15 — EXISTING SURFACE CONTOURS
 - NOMINAL KERB LINE
 - TOP OF BATTER
 - TOE OF BATTER
 - STAGE BOUNDARY
 - STAGE SUB BOUNDARY
 - RETAINING WALL
 - (1.5) — INDICATIVE RETAINING WALL HEIGHT
 - Q100 — EXISTING Q100 INUNDATION LINE
 - OVERLAND FLOW PATH
 - EXISTING VEGETATION

PLANS AND DOCUMENTS
referred to in the PDA
DEVELOPMENT APPROVAL

Approval no: DEV2012/403
Date: 19 August 2019



REV	DESCRIPTION	BY	CHK	DATE
A	DRAWING INTERNAL ISSUE	SW	JMH	04.07.18
B	CHANGES FOR FURTHER ISSUE REQUEST	LH	JMH	28.11.18

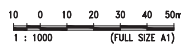

NAME Jason Harley
RPEQ 5665

Approved by, for and on behalf of Meinhardt

This drawing has been produced for the exclusive use of the client (prominently on this document). No third party is to rely on this document without written permission from Meinhardt. This drawing is not to be constructed from unless "Issued for construction" is displayed and only where signed by an RPEQ.
© Copyright



Meinhardt Urban Pty Ltd
A.B.N. 29 064 159 151

Brisbane - Level 2, 135 Wickham Terrace, Spring Hill QLD 4000
Gold Coast - Level 1, 34 Thomas Drive, Chevron Island QLD 4217
Sunshine Coast - 8 Palm Street, Mooloolah QLD 4556
Postal PO Box 2298, Southport QLD 4215

T: +61 7 5528 6411
F: +61 7 5528 6422
info@meinhardtagroup.com
http://www.meinhardtagroup.com
© Copyright



CLIENT
PEET FLAGSTONE CITY Pty. Ltd.

TITLE
EARTHWORKS LAYOUT PLAN

PROJECT		FLAGSTONE CITY - ROL APPLICATION - STAGES 2-5		STAGE 2		ECONOMIC DEVELOPMENT QUEENSLAND	
STATUS		INFORMATION		NOT FOR CONSTRUCTION			
DESIGNED	DRAWN	APPROVED	DATE	SCALE @ A1	SHEET		
NM	SW	JMH	04.07.18	1:1000	1 of 1		
PROJECT NO.	15-888	DRAWING NO.	S2-100	REV	B		

DWG FILE: C:\Projects\15-888-001-Flagstone City - ROL Application - Stages 2-5\15-888-001-Flagstone City - ROL Application - Stages 2-5.dwg
DWG PLOT FILE: C:\Projects\15-888-001-Flagstone City - ROL Application - Stages 2-5\15-888-001-Flagstone City - ROL Application - Stages 2-5.dwg

1. FINISHED SURFACE CONTOURS
 2. EXISTING SURFACE CONTOURS
 3. NOMINAL KERB LINE
 4. TOP OF BATTER
 5. TOE OF BATTER
 6. STAGE BOUNDARY
 7. STAGE SUB BOUNDARY
 8. RETAINING WALL
 9. INDICATIVE RETAINING WALL HEIGHT (1.5)
 10. EXISTING Q100 INUNDATION LIMIT
 11. OVERLAND FLOW PATH
 12. EXISTING VEGETATION



Queensland
Government

Approval no: DEV2012/403
Date: 19 August 2019

REV	DESCRIPTION	BY	CHK	DATE
A	DRAFT INTERNAL ISSUE	SW	JRH	04 OF 18
B	CHANGES FOR FURTHER ISSUE REQUEST	LH	JRH	20.11.18

10 0 10 20 30 40 50m
1 : 1000 (FULL SIZE A1)



BRISBANE (07) 3888 4700
MACKAY (07) 8951 2951
PROSERPINE (07) 8948 1722
CAIRNS (07) 8051 6722
veris.com.au
ACN 604 671 274
Queensland Surveying Pty Ltd t/a Veris

NAME Jason Harley
RPEQ 5665

Approved by, for and on behalf of Meinhardt

This drawing has been produced for the exclusive use of the client (nominated on this document). No third party is to rely on this document without written permission from Meinhardt. This drawing is not to be constructed from unless "Issued for construction" is displayed and only where signed by an RPEQ.
© Copyright



Meinhardt Urban Pty Ltd
A.B.N. 29 064 159 191



Brisbane - Level 2, 135 Wickham Terrace, Spring Hill QLD 4000
Gold Coast - Level 1, 34 Thomas Drive, Chevron Island QLD 4217
Sunshine Coast - 8 Pikki Street, Maroochyodde QLD 4558
Postal PO Box 2293, Southport QLD 4215

T: +61 7 5528 6411
F: +61 7 5528 6222
info@meinhardtgroupp.com
<http://www.meinhardtgroupp.com>
© Coovivitt




CLIENT	PEET FLAGSTONE CITY Pty. Ltd.
TITLE	EARTHWORKS LAYOUT PLAN SHEET 1 OF 2

PROJECT FLAGSTONE CITY - ROL APPLICATION - STAGES 2-5
STAGE 3
ECONOMIC DEVELOPMENT QUEENSLAND

STATUS

INFORMATION
NOT FOR CONSTRUCTION

DESIGNED	DRAWN	APPROVED	DATE	SCALE @ A1	SHEET
NM	SW	JaH	04.07.18	1:1000	1 of 2
PROJECT No		DRAWING No			REV
15-888		S3-100			B

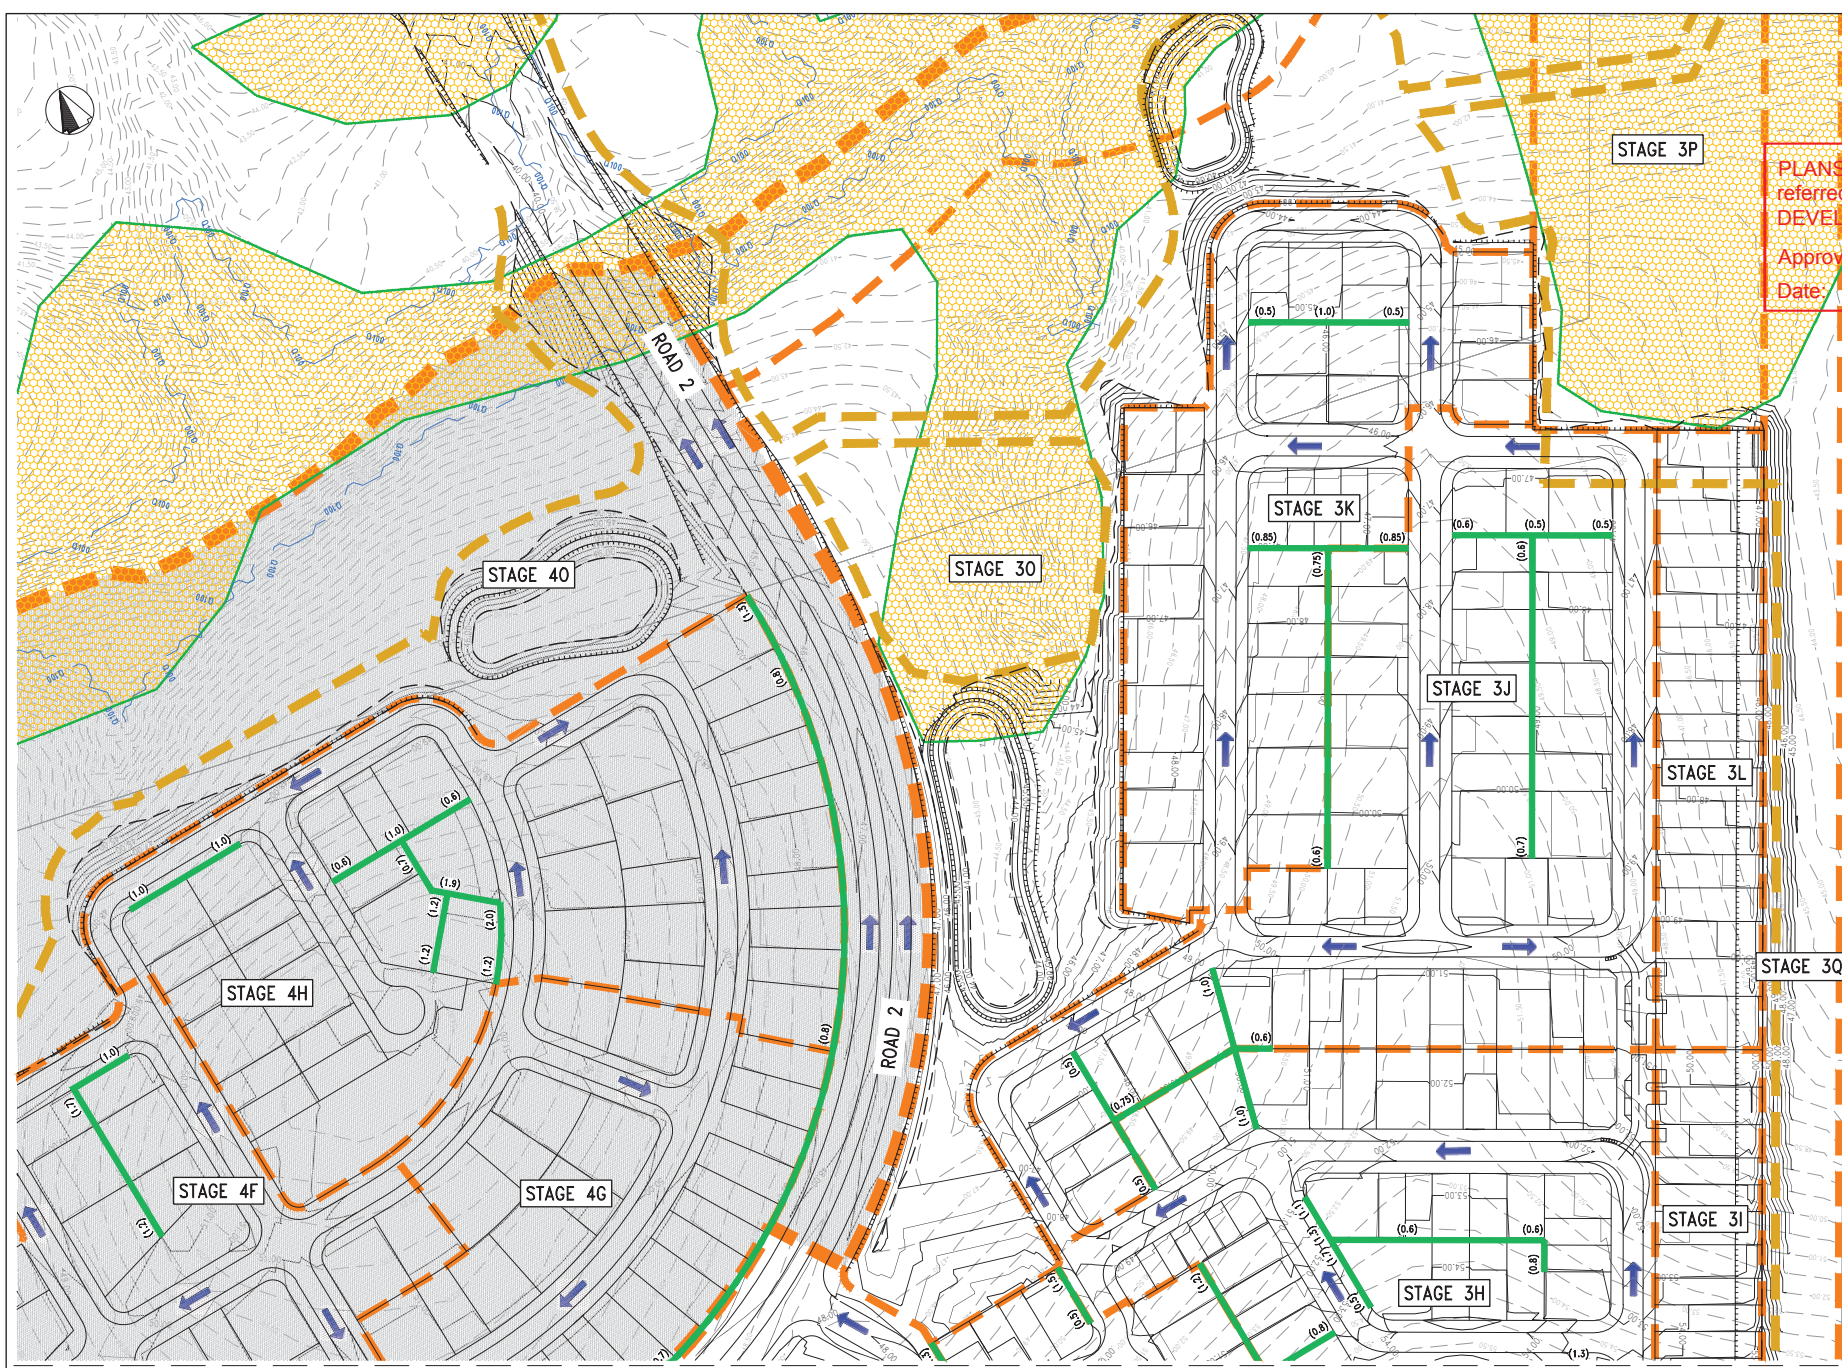


PLANS AND DOCUMENTS
referred to in the PDA
DEVELOPMENT APPROVAL

Approval no: DEV2012/403
Date: 19 August 2019



- LEGEND**
- 15 — FINISHED SURFACE CONTOURS
 - 15 — EXISTING SURFACE CONTOURS
 - NOMINAL KERB LINE
 - TOP OF BATTER
 - TOE OF BATTER
 - STAGE BOUNDARY
 - STAGE SUB BOUNDARY
 - RETAINING WALL
 - (1.5) — INDICATIVE RETAINING WALL HEIGHT
 - Q100 — EXISTING Q100 INUNDATION LINE
 - OVERLAND FLOW PATH
 - EXISTING VEGETATION

REV	DESCRIPTION	BY	CHK	DATE
A	DRAFT INTERNAL ISSUE	LM	JHM	04/07/18
B	CHANGES FOR FURTHER ISSUE REQUEST	LM	JHM	28/11/18

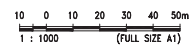

NAME: Jason Harley
RPEQ: 5665

Approved by, for and on behalf of Meinhardt

This drawing has been produced for the exclusive use of the client (nominated on this document). No third party is to rely on this document without written permission from Meinhardt. This drawing is not to be constructed from unless 'issued for construction' is displayed and only where signed by an RPEQ. © Copyright



Meinhardt Urban Pty Ltd
A.B.N. 29 064 159 191

Brisbane - Level 2, 135 Wickham Terrace, Spring Hill QLD 4000
Gold Coast - Level 1, 34 Thomas Drive, Chevron Island QLD 4217
Sunshine Coast - 8 Pike Street, Maroochydore QLD 4558
Perth - PO Box 2202, Southport QLD 4215


T: +61 7 5528 6411
F: +61 7 5528 6422
info@meinhardtgroup.com
http://www.meinhardtgroup.com



CLIENT
PEET FLAGSTONE CITY Pty. Ltd.

TITLE
EARTHWORKS LAYOUT PLAN
SHEET 2 OF 2

PROJECT				STAGE 3			
FLAGSTONE CITY - ROL APPLICATION - STAGES 2-5				ECONOMIC DEVELOPMENT QUEENSLAND			
STATUS				INFORMATION			
NOT FOR CONSTRUCTION							
DESIGNED	DRAWN	APPROVED	DATE	SCALE @ A1	SHEET		
NM	SW	JHM	04.07.18	1:1000	2 of 2		
PROJECT No		DRAWING No		REV			
15-888		S3-101				B	

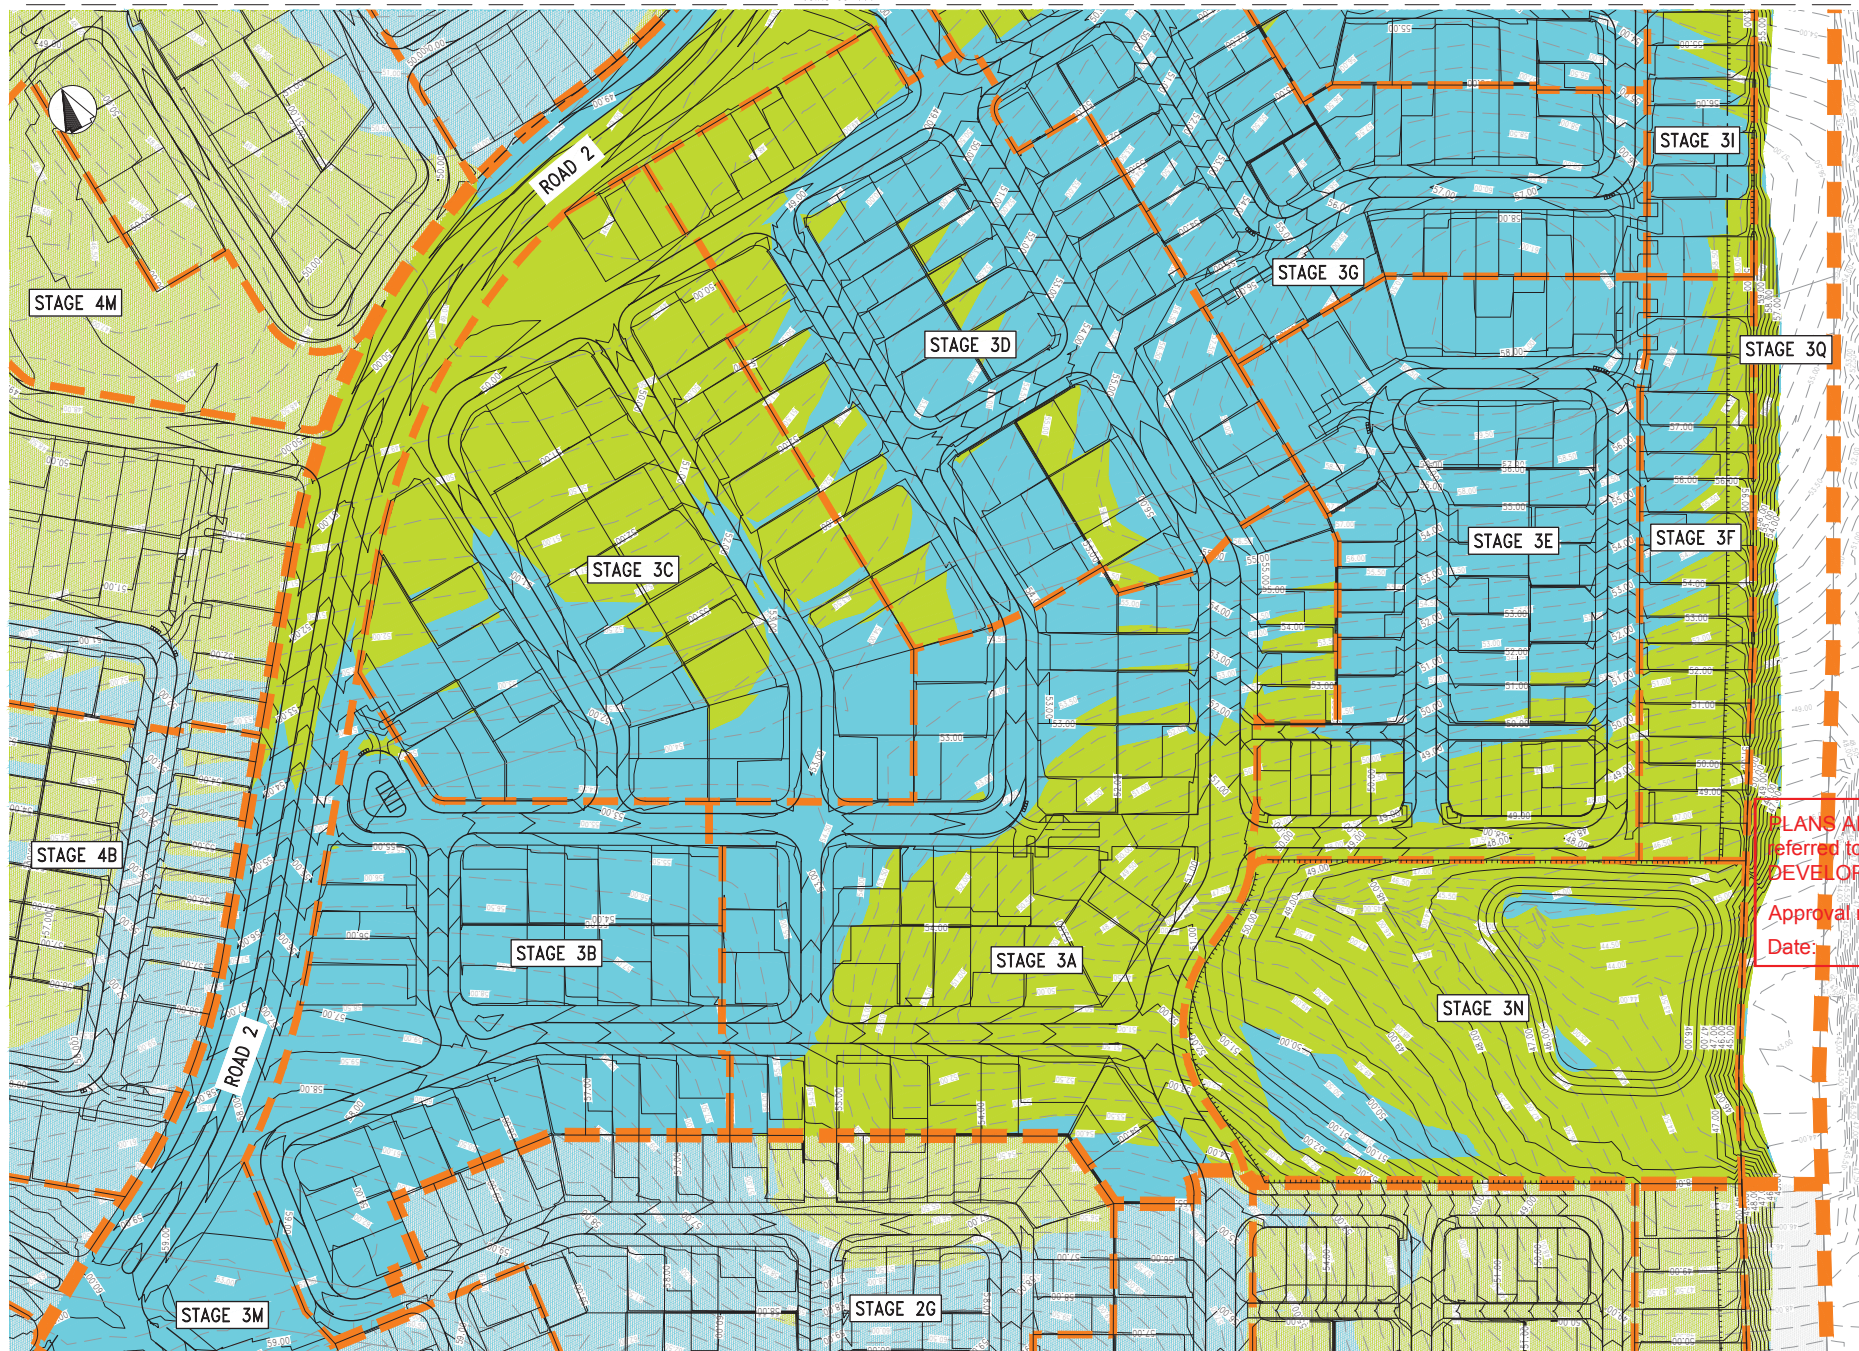

LEGEND

— 15 —	FINISHED SURFACE CONTOURS
- - - 15 - - -	EXISTING SURFACE CONTOURS
—	NOMINAL KERB LINE
—	TOP OF BATTER
—	TOE OF BATTER
—	STAGE BOUNDARY
—	STAGE SUB BOUNDARY
	FILL AREAS
	CUT AREAS

PLANS AND DOCUMENTS
referred to in the PDA
DEVELOPMENT APPROVAL

Approval no: DEV2012/403
Date: 19 August 2019



REV	DESCRIPTION	BY	CHK	DATE
1	DRAFT INTERNAL ISSUE	SV	JMH	14.07.18
2	CHANGES FOR FURTHER ISSUE REQUEST	SV	JMH	28.11.18

10 0 10 20 30 40 50m
1 : 1000 (FULL SIZE A1)



NAME Jason Harley
RPEQ 5665

Approved by, for and on behalf of Meinhardt

This drawing has been produced for the exclusive use of the client (prominently on this document). No third party is to rely on this document without written permission from Meinhardt. This drawing is not to be constructed from unless 'Issued for construction' is displayed and only where signed by an RPEQ.
© Copyright



Meinhardt Urban Pty Ltd
A.B.N. 29 064 159 151

Brisbane - Level 2, 125 Wickham Terrace, Spring Hill QLD 4000
Gold Coast - Level 1, 34 Thomas Drive, Chevron Island QLD 4217
Sunshine Coast - 9 Palm Street, Mersham QLD 4556
Postal PO Box 2293, Southport QLD 4215
T: +61 7 5528 6411
F: +61 7 5528 6422
info@meinhardgroup.com
http://www.meinhardgroup.com
© Copyright



CLIENT
PEET FLAGSTONE CITY Pty. Ltd.

TITLE
EARTHWORKS CUT FILL LAYOUT PLAN
SHEET 1 OF 2

PROJECT
FLAGSTONE CITY - ROL APPLICATION - STAGES 2-5
STAGE 3
ECONOMIC DEVELOPMENT QUEENSLAND

STATUS
INFORMATION
NOT FOR CONSTRUCTION

DESIGNED	DRAWN	APPROVED	DATE	SCALE @ A1	SHEET
NM	SW	JMH	04.07.18	1:1000	1 of 2
PROJECT NO:	DRAWING NO:	REV			
15-888	S3-110	B			



LEGEND


- 15 FINISHED SURFACE CONTOURS
- 15 EXISTING SURFACE CONTOURS
- NOMINAL KERB LINE
- TOP OF BATTER
- TOE OF BATTER
- STAGE BOUNDARY
- STAGE SUB BOUNDARY
- FILL AREAS
- CUT AREAS

PLANS AND DOCUMENTS
referred to in the PDA
DEVELOPMENT APPROVAL

Approval no: DEV2012/403
19 August 2019



REV	DESCRIPTION	BY	CHK	DATE
A	DRAFT INTERNAL ISSUE	SV	JMH	14.07.18
B	CHANGES FOR FURTHER ISSUE REQUEST	LH	JMH	28.11.18

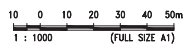

NAME Jason Harley
RPEQ 5665

Approved by, for and on behalf of Meinhardt

This drawing has been produced for the exclusive use of the client (prominently on this document). No third party is to rely on this document without written permission from Meinhardt. This drawing is not to be constructed from unless "Issued for construction" is displayed and only where signed by an RPEQ.
© Copyright



Meinhardt Urban Pty Ltd
A.B.N. 29 064 159 151


Brisbane - Level 2, 125 Wickham Terrace, Spring Hill QLD 4000
Gold Coast - Level 1, 34 Thomas Drive, Chevron Island QLD 4217
Sunshine Coast - 8 Palm Street, Maroochydore QLD 4558
Postal PO Box 2298, Southport QLD 4215
T: +61 7 5528 6411
F: +61 7 5528 6422
info@meinhardtagroup.com
http://www.meinhardtagroup.com
© Copyright

CLIENT
PEET FLAGSTONE CITY Pty. Ltd.

TITLE
EARTHWORKS CUT FILL LAYOUT PLAN
SHEET 2 OF 2

PROJECT		STAGE		DESIGNED		DRAWN		APPROVED		DATE		SCALE @ A1		SHEET	
FLAGSTONE CITY - ROL APPLICATION - STAGES 2-5		STAGE 3		NM		SW		JMH		04.07.18		1:1000		2 of 2	
ECONOMIC DEVELOPMENT QUEENSLAND		INFORMATION		PROJECT NO:		DRAWING NO:		REV							
NOT FOR CONSTRUCTION		15-888		S3-111		B									

DWG FILE: C:\PEETS\STAGE 2-5\08-111\BSPRSHR03 CUT FILL.dwg - PRINT CUT TIME: 05 Feb 2018, 2:30pm

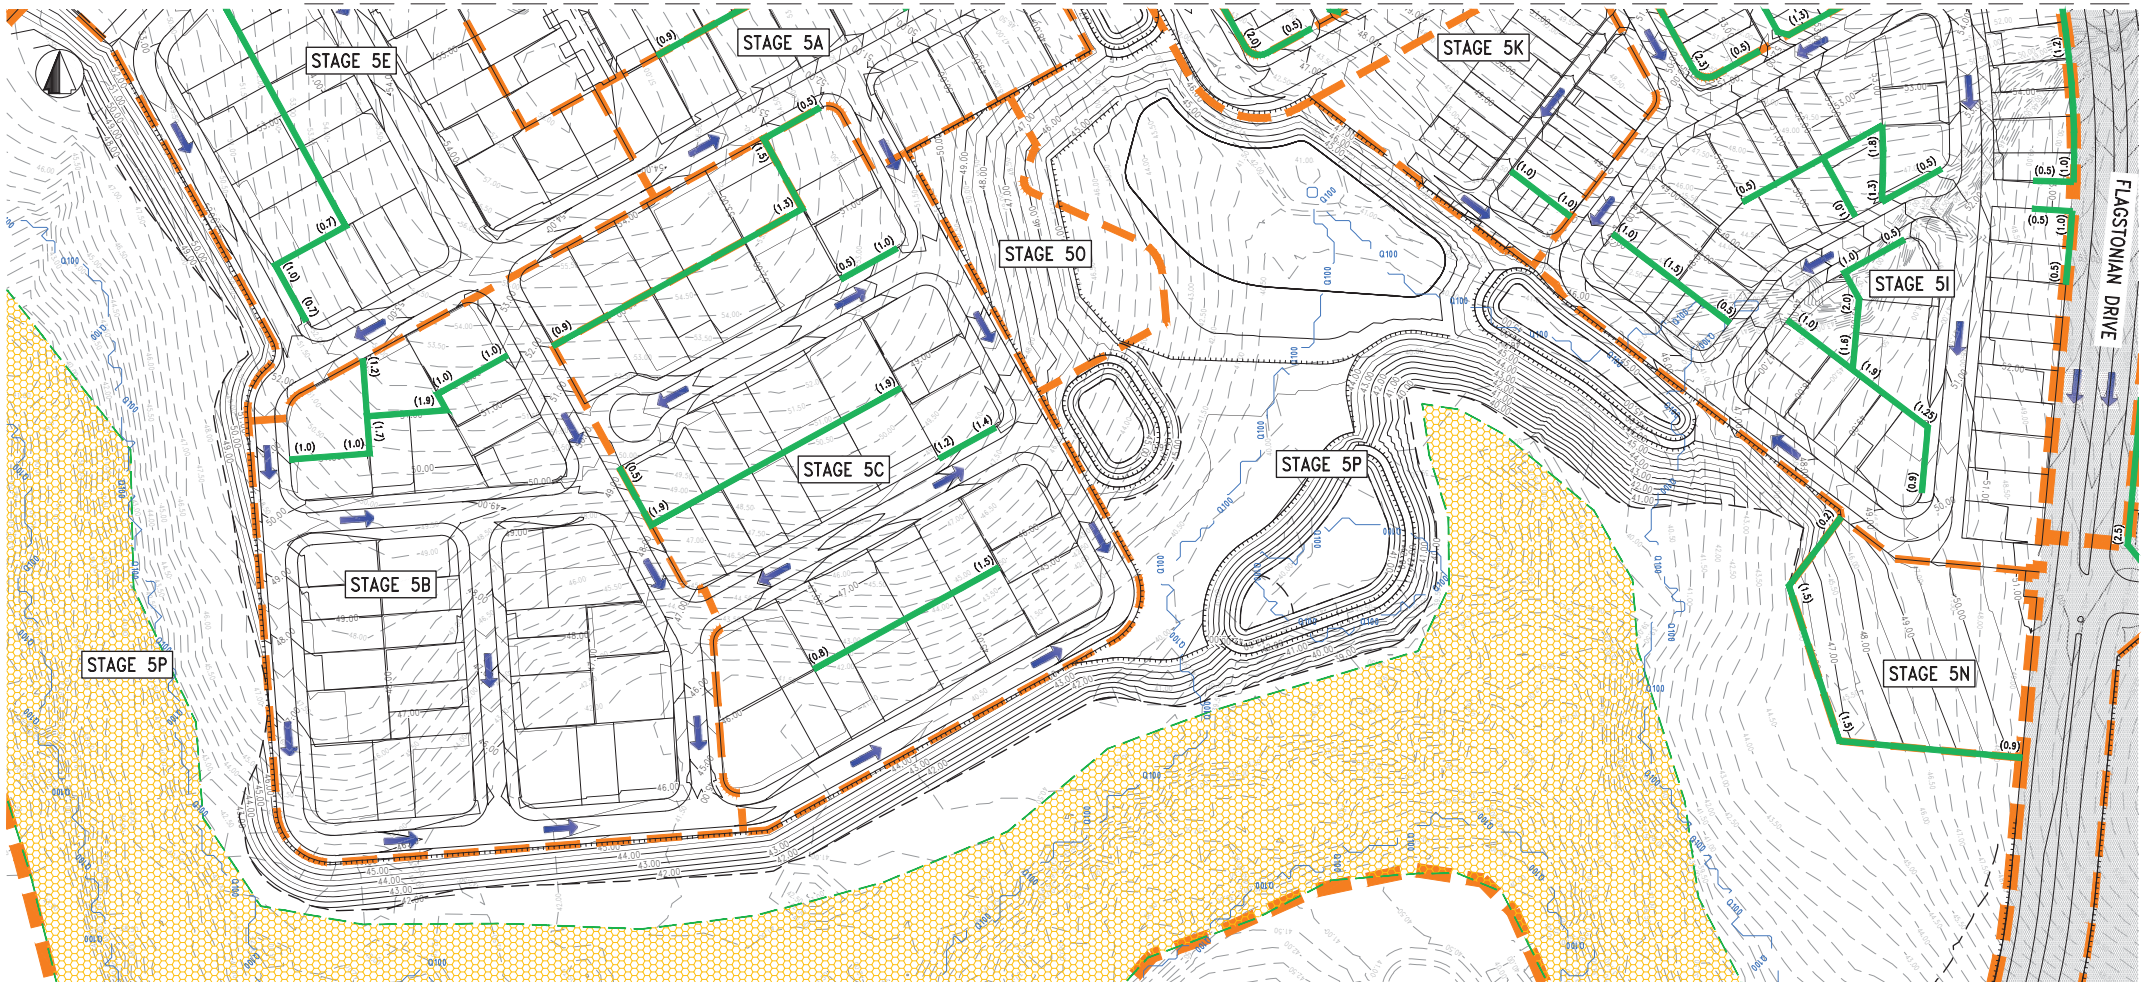**LEGEND**

- 15 FINISHED SURFACE CONTOURS
- 15 EXISTING SURFACE CONTOURS
- NOMINAL KERB LINE
- TOP OF BATTER
- TOE OF BATTER
- STAGE BOUNDARY
- STAGE SUB BOUNDARY
- RETAINING WALL
- (1.5) INDICATIVE RETAINING WALL HEIGHT
- Q100 EXISTING Q100 INUNDATION LINE
- OVERLAND FLOW PATH
- EXISTING VEGETATION

**PLANS AND DOCUMENTS
referred to in the PDA
DEVELOPMENT APPROVAL**

Approval no: DEV2012/403
Date: 19 August 2019



REV	DESCRIPTION	BY	CHK	DATE
A	DRAFT INTERNAL ISSUE	SW	JMH	14.07.18
B	CHANGES FOR FURTHER ISSUE REQUEST	LH	JMH	28.11.18



NAME Jason Harley
RPEQ 5665

Approved by, for and on behalf of Meinhardt

This drawing has been produced for the exclusive use of the client (prominently on this document). No third party is to rely on this document without written permission from Meinhardt. This drawing is not to be constructed from unless "Issued for construction" is displayed and only where signed by an RPEQ.
© Copyright



Meinhardt Urban Pty Ltd
A.B.N. 29 064 159 151

Brisbane - Level 2, 135 Wickham Terrace, Spring Hill QLD 4000
Gold Coast - Level 1, 34 Thomas Drive, Chevron Island QLD 4217
Sunshine Coast - 9 Palm Street, Maroochydore QLD 4556
Postal PO Box 2293, Southport QLD 4215
T: +61 7 5528 6411
F: +61 7 5528 6422
info@meinhardtgroup.com
http://www.meinhardtgroup.com
© Copyright



CLIENT

PEET FLAGSTONE CITY Pty. Ltd.

TITLE
EARTHWORKS LAYOUT PLAN
SHEET 2 OF 2

PROJECT

FLAGSTONE CITY - ROL APPLICATION - STAGES 2-5
STAGE 5
ECONOMIC DEVELOPMENT QUEENSLAND

STATUS

INFORMATION
NOT FOR CONSTRUCTION

DESIGNED	DRAWN	APPROVED	DATE	SCALE @ A1	SHEET
NM	SW	JMH	04.07.18	1:1000	2 of 2
PROJECT NO.	DRAWING NO.	REV			
15-888	S5-101	B			

LEGEND


- 15 FINISHED SURFACE CONTOURS
- 15 EXISTING SURFACE CONTOURS
- NOMINAL KERB LINE
- TOP OF BATTER
- TOE OF BATTER
- STAGE BOUNDARY
- STAGE SUB BOUNDARY
- FILL AREAS
- CUT AREAS



PLANS AND DOCUMENTS
referred to in the PDA
DEVELOPMENT APPROVAL

Approval no: DEV2012/403

Date: 19 August 2019

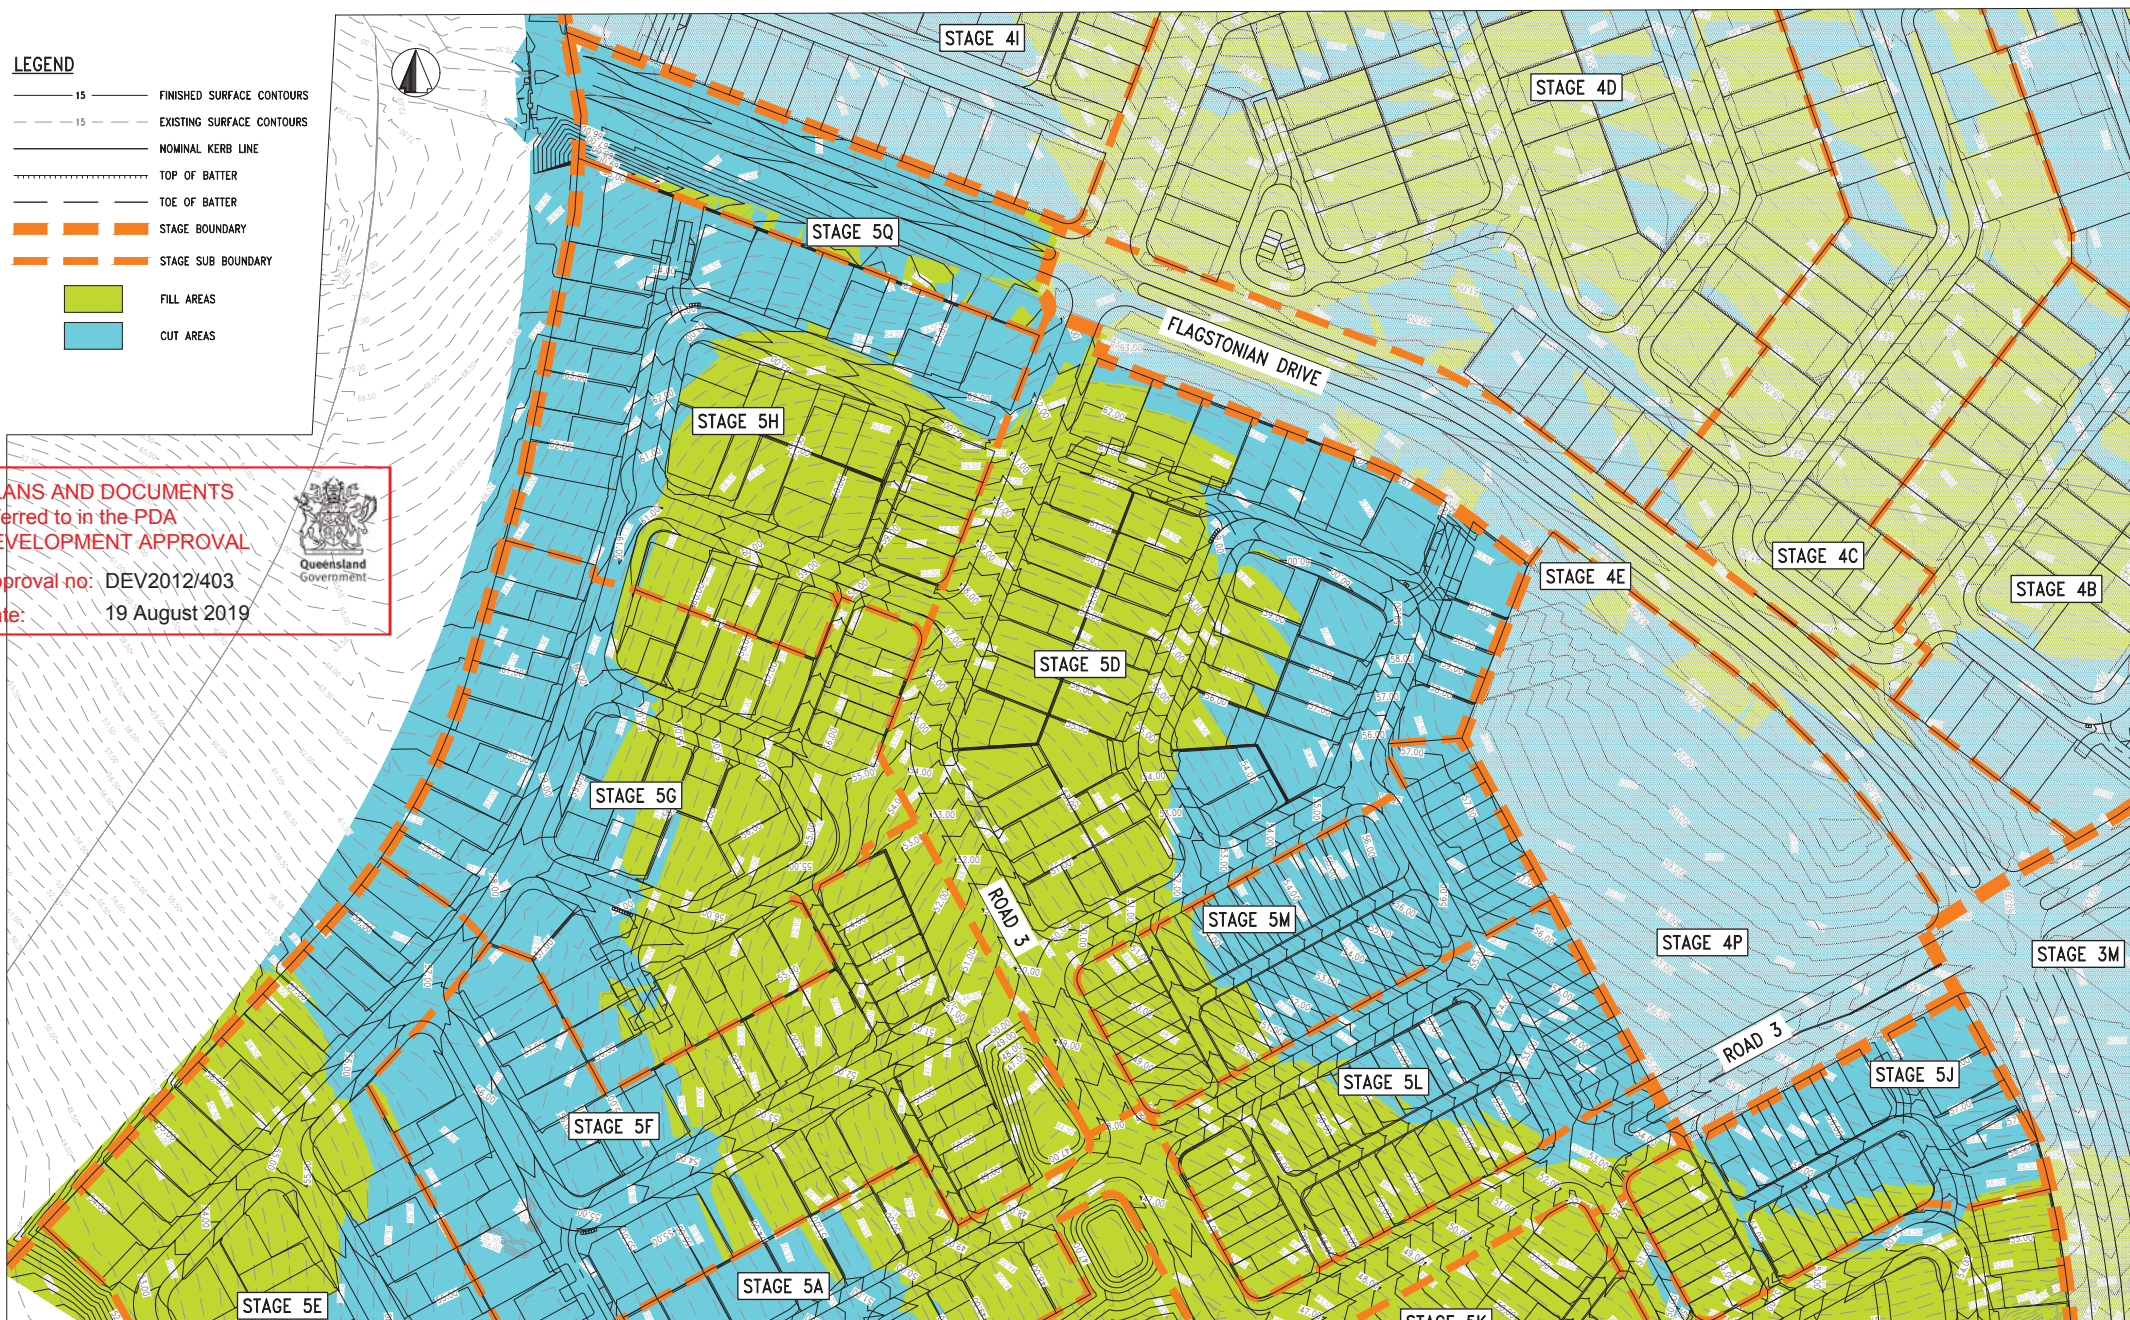

JOINS S5-111

REV	DESCRIPTION	BY	CHK	DATE
1	CRATY INTERNAL ISSUE	SV	JH	14.07.18
2	CHANGES FOR FURTHER ISSUE REQUEST	LH	JH	28.11.18



NAME Jason Harley
RPEQ 5665

Approved by, for and on behalf of Meinhardt

This drawing has been produced for the exclusive use of the client (prominently on this document). No third party is to rely on this document without written permission from Meinhardt. This drawing is not to be constructed from unless 'Issued for construction' is displayed and only where signed by an RPEQ.
© Copyright



Meinhardt Urban Pty Ltd
A.B.N. 29 064 159 151

Brisbane - Level 2, 135 Wickham Terrace, Spring Hill QLD 4000
Gold Coast - Level 1, 34 Thomas Drive, Chevron Island QLD 4217
Sunshine Coast - 8 Pines Street, Maroochydore QLD 4558
Postal PO Box 2298, Southport QLD 4215
T +61 7 5528 6411
F +61 7 5528 6422
info@meinhardgroup.com
http://www.meinhardgroup.com
© Copyright



CLIENT
PEET FLAGSTONE CITY Pty. Ltd.

TITLE
EARTHWORKS CUT AND FILL
LAYOUT PLAN
SHEET 1 OF 2

PROJECT
FLAGSTONE CITY - ROL APPLICATION - STAGES 2-5
STAGE 5
ECONOMIC DEVELOPMENT QUEENSLAND

STATUS
INFORMATION
NOT FOR CONSTRUCTION

DESIGNED	DRAWN	APPROVED	DATE	SCALE @ A1	SHEET
NM	SW	JH	04.07.18	1:1000	1 of 2
PROJECT NO:	DRAWING NO:	REV			
15-888	S5-110	B			



**PLANS AND DOCUMENTS
referred to in the PDA
DEVELOPMENT APPROVAL**

Approval no: DEV2012/403

Date: 19 August 2019



LEGEND

- 15 FINISHED SURFACE CONTOURS
- 15 EXISTING SURFACE CONTOURS
- NOMINAL KERB LINE
- TOP OF BATTER
- TOE OF BATTER
- STAGE BOUNDARY
- STAGE SUB BOUNDARY
- FILL AREAS
- CUT AREAS

REV	DESCRIPTION	BY	CHK	DATE
A	DRAFT INTERNAL ISSUE	JH	JH	14.07.18
B	CHANGES FOR FURTHER ISSUE REQUEST	JH	JH	28.11.18

10 0 10 20 30 40 50m
1 : 1000 (FULL SIZE A1)



NAME Jason Harley
RPEQ: 5665

Approved by, for and on behalf of Meinhardt

This drawing has been produced for the exclusive use of the client (prominently on this document). No third party is to rely on this document without written permission from Meinhardt. This drawing is not to be constructed from unless 'Issued for construction' is displayed and only where signed by an RPEQ.
© Copyright



Meinhardt Urban Pty Ltd
A.B.N. 29 064 159 151

Brisbane - Level 2, 135 Wickham Terrace, Spring Hill QLD 4000
Gold Coast - Level 1, 34 Thomas Drive, Chevron Island QLD 4217
Sunshine Coast - 8 Palm Street, Maroochydore QLD 4558
Postal PO Box 2293, Southport QLD 4215
T: +61 7 5528 6411
F: +61 7 5528 6452
info@meinhardgroup.com
http://www.meinhardgroup.com
© Copyright



CLIENT

PEET FLAGSTONE CITY Pty. Ltd.

TITLE
EARTHWORKS CUT AND FILL
LAYOUT PLAN
SHEET 2 OF 2

PROJECT

FLAGSTONE CITY - ROL APPLICATION - STAGES 2-5
STAGE 5
ECONOMIC DEVELOPMENT QUEENSLAND

STATUS

INFORMATION
NOT FOR CONSTRUCTION

DESIGNED	DRAWN	APPROVED	DATE	SCALE @ A1	SHEET
NM	SW	JH	04.07.18	1:1000	2 of 2
PROJECT NO:	DRAWING NO:	REV			
15-888	S5-111	B			