


LEGEND

- PROPOSED MOUNTABLE KERB & CHANNEL TYPE M3
- PROPOSED BARRIER KERB & CHANNEL TYPE B1 (450)
- PROPOSED SEMI MOUNTABLE KERB TYPE SM5
- INDICATIVE DRIVEWAY LOCATIONS
- FOOTPATH
- CYCLE PATH
- SHARED PATH

PLANS AND DOCUMENTS
referred to in the PDA
DEVELOPMENT APPROVAL

Approval no: DEV2017/901

Date: 20 August 2019

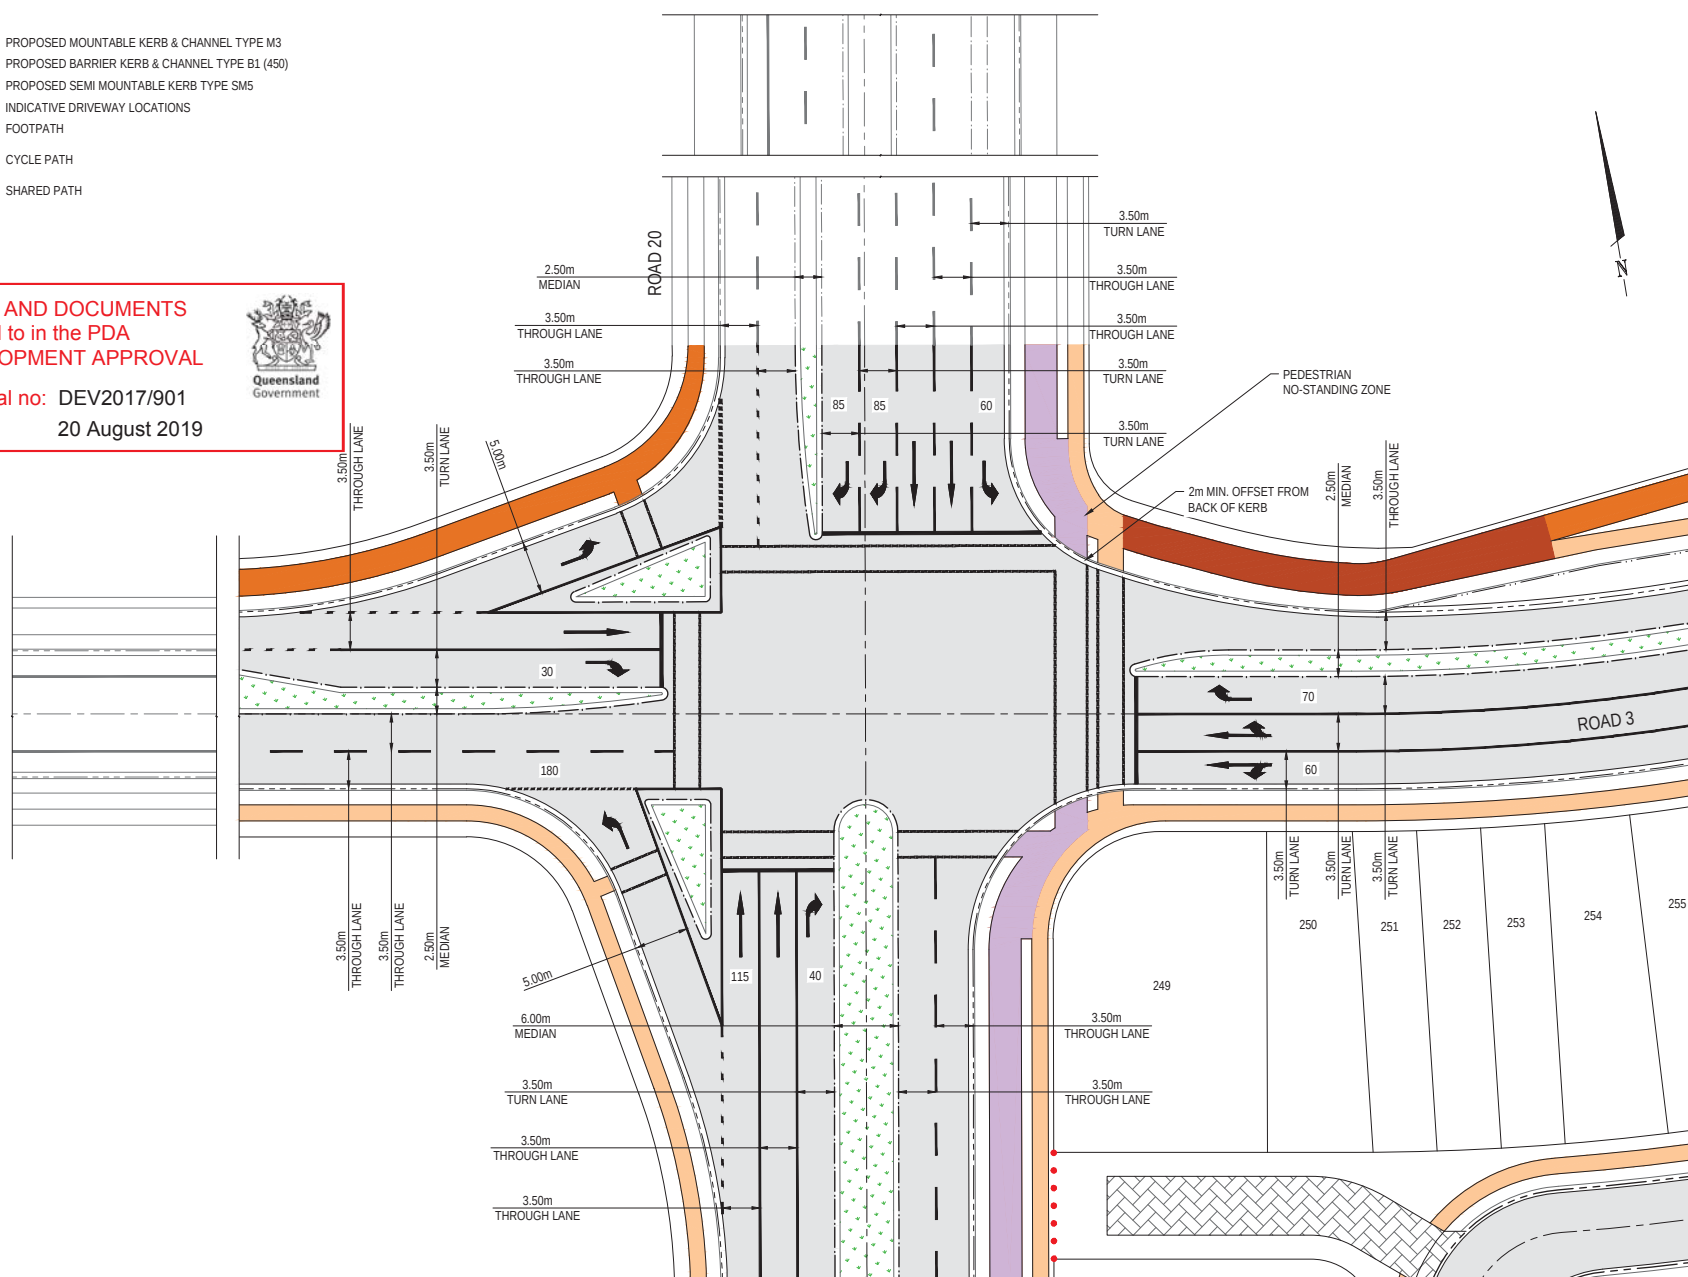

REVISION	DATE	ISSUE DETAILS
1	08.12.17	ORIGINAL ISSUE
2	21.06.18	ISSUED FOR INFORMATION
3	26.09.18	REVISED SHARED PATH CONFIGURATION
5	18.10.18	UPDATED LAYOUT
5	22.02.19	LOT LAYOUT REVISED


DRAWN	DESIGN	DRAWN CHECK	STATUS
NA	CH		
GT	CH		
SR	CH		
SR	CH		
JP	AS		

**NOT FOR
CONSTRUCTION**

APPROVED
DANIEL COLLINS

RPEQ 18631

FOR & ON BEHALF OF CALIBRE CONSULTING (QLD) PTY LTD

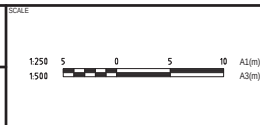

**RIVERSIDE
CELESTINO
JIMBOOMBA**

DISCLAIMER
ALL DIMENSIONS TO BE CHECKED ON SITE BY CONTRACTOR PRIOR TO
CONSTRUCTION. USE WRITTEN DIMENSIONS ONLY. DO NOT SCALE.

ROAD FUNCTIONAL INTERSECTION 1 DETAILS		
PROJECT NO: 16-003350	DRAWING NO: SK372	REVISION 4


LEGEND

- PROPOSED MOUNTABLE KERB & CHANNEL TYPE M3
- PROPOSED BARRIER KERB & CHANNEL TYPE B1 (450)
- PROPOSED SEMI MOUNTABLE KERB TYPE SM5
- INDICATIVE DRIVEWAY LOCATIONS
- FOOTPATH
- CYCLE PATH
- SHARED PATH

PLANS AND DOCUMENTS
referred to in the PDA
DEVELOPMENT APPROVAL



Approval no: DEV2017/901
Date: 20 August 2019

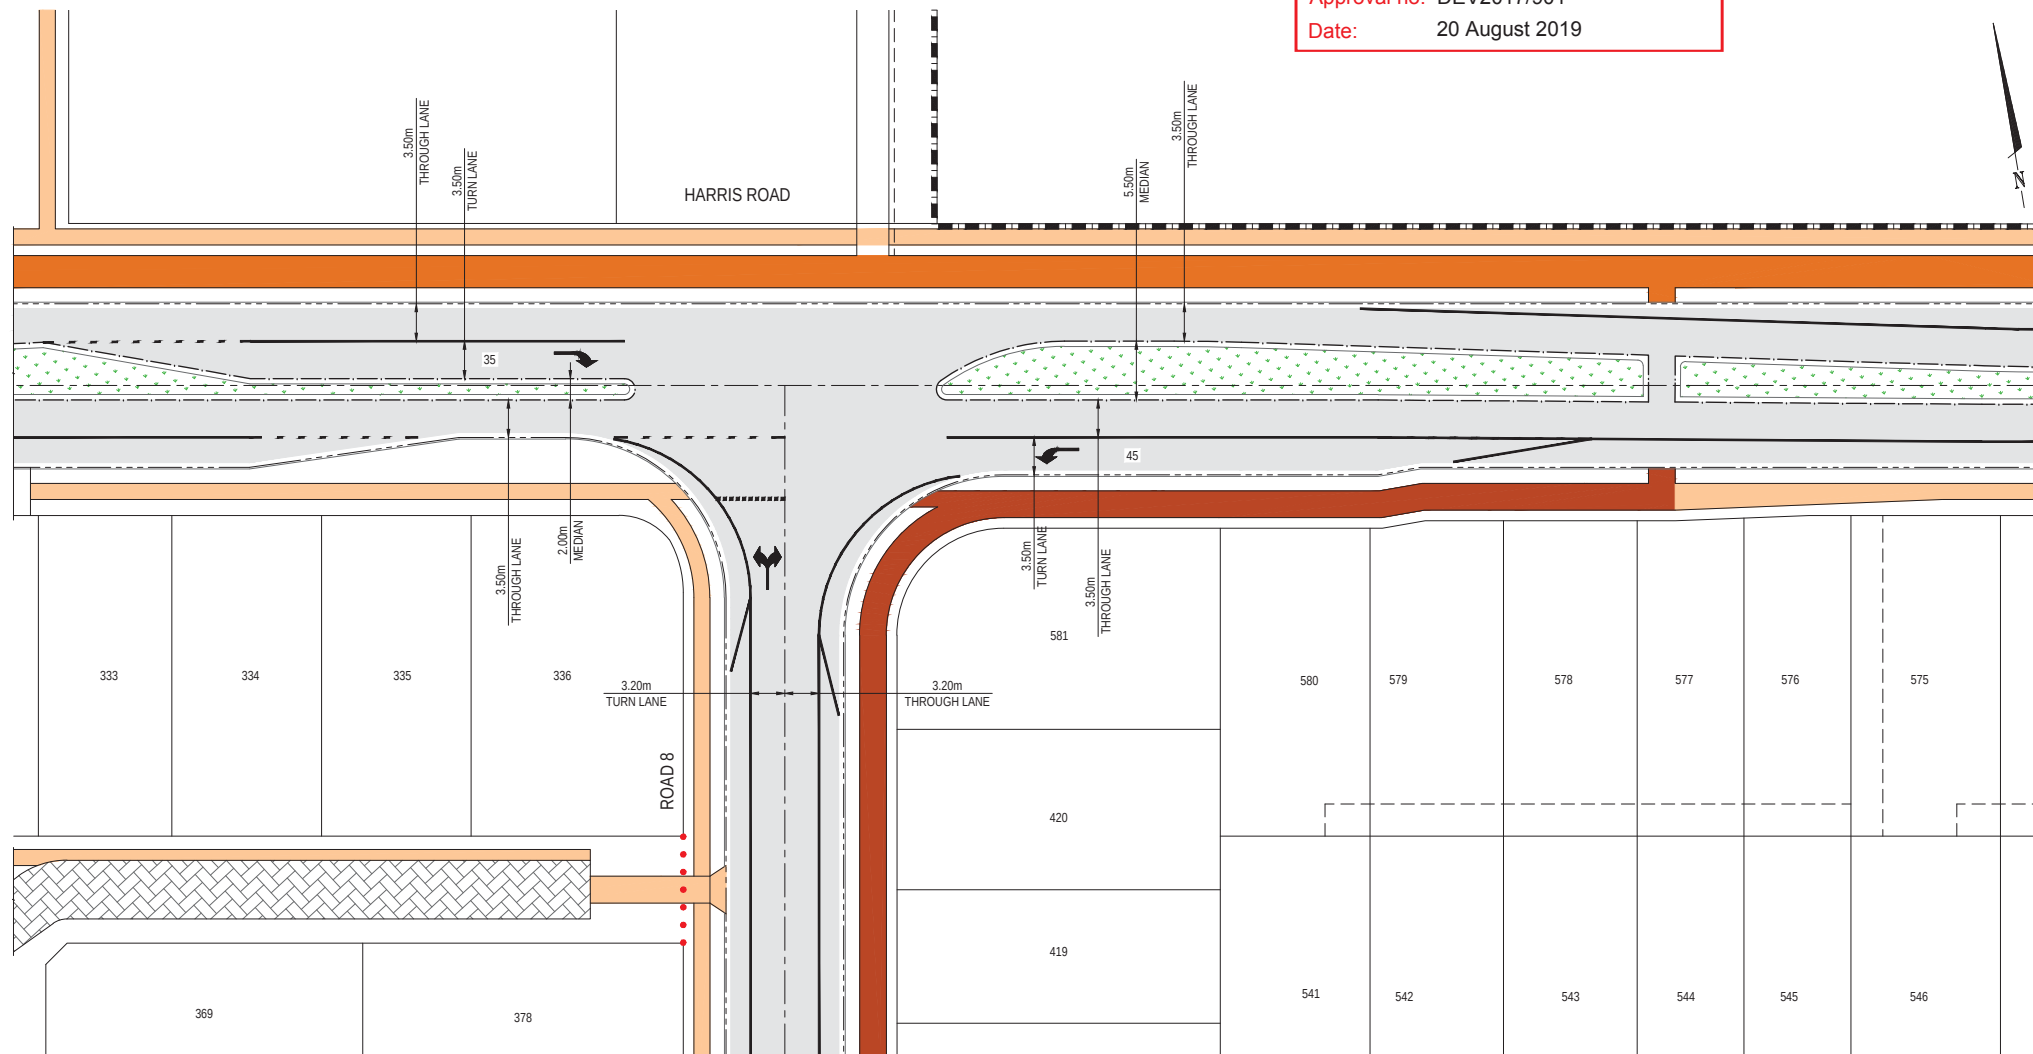

REVISION	DATE	ISSUE DETAILS	DRAWN	DESIGN	DESIGN CHECK	STATUS	SCALE	CLIENT	PROJECT	DRAWING TITLE
1	08.12.17	ORIGINAL ISSUE	NA	CH		NOT FOR CONSTRUCTION				RIVERSIDE CELESTINO JIMBOOMBA
2	26.09.18	REVISED SHARED PATH CONFIGURATION	SR	CH						
3	22.02.19	LOT LAYOUT REVISED	3P	AS						
					DESIGN CHECK	APPROVED DANIEL COLLINS RPEQ 18631				ROAD FUNCTIONAL INTERSECTION 2 DETAILS
FOR & ON BEHALF OF CALIBRE CONSULTING (QLD) PTY LTD										PROJECT NO: 16-003350
										DRAWING NO: SK373
										REVISION: 3