


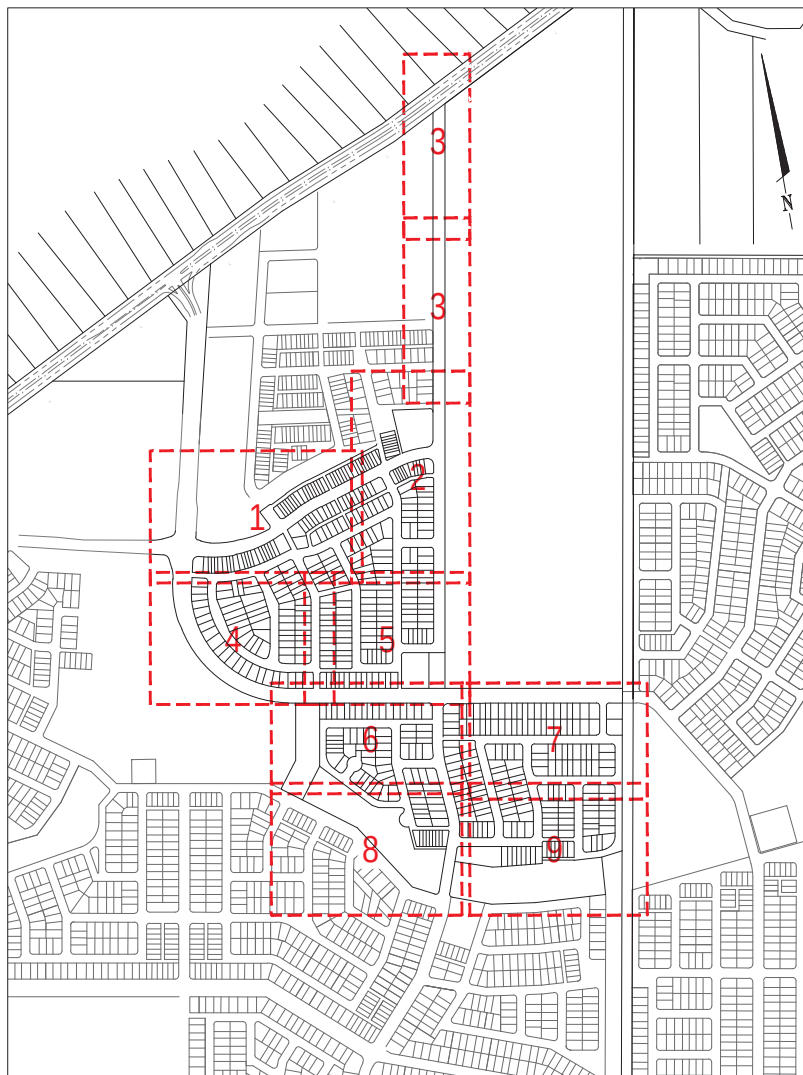


KEY PLAN
SCALE 1:5000

LEGEND

- KEY PLAN SHEET LAYOUT
- STAGE BOUNDARY

PLANS AND DOCUMENTS
referred to in the PDA
DEVELOPMENT APPROVAL

Approval no: DEV2017/901
Date: 20 August 2019

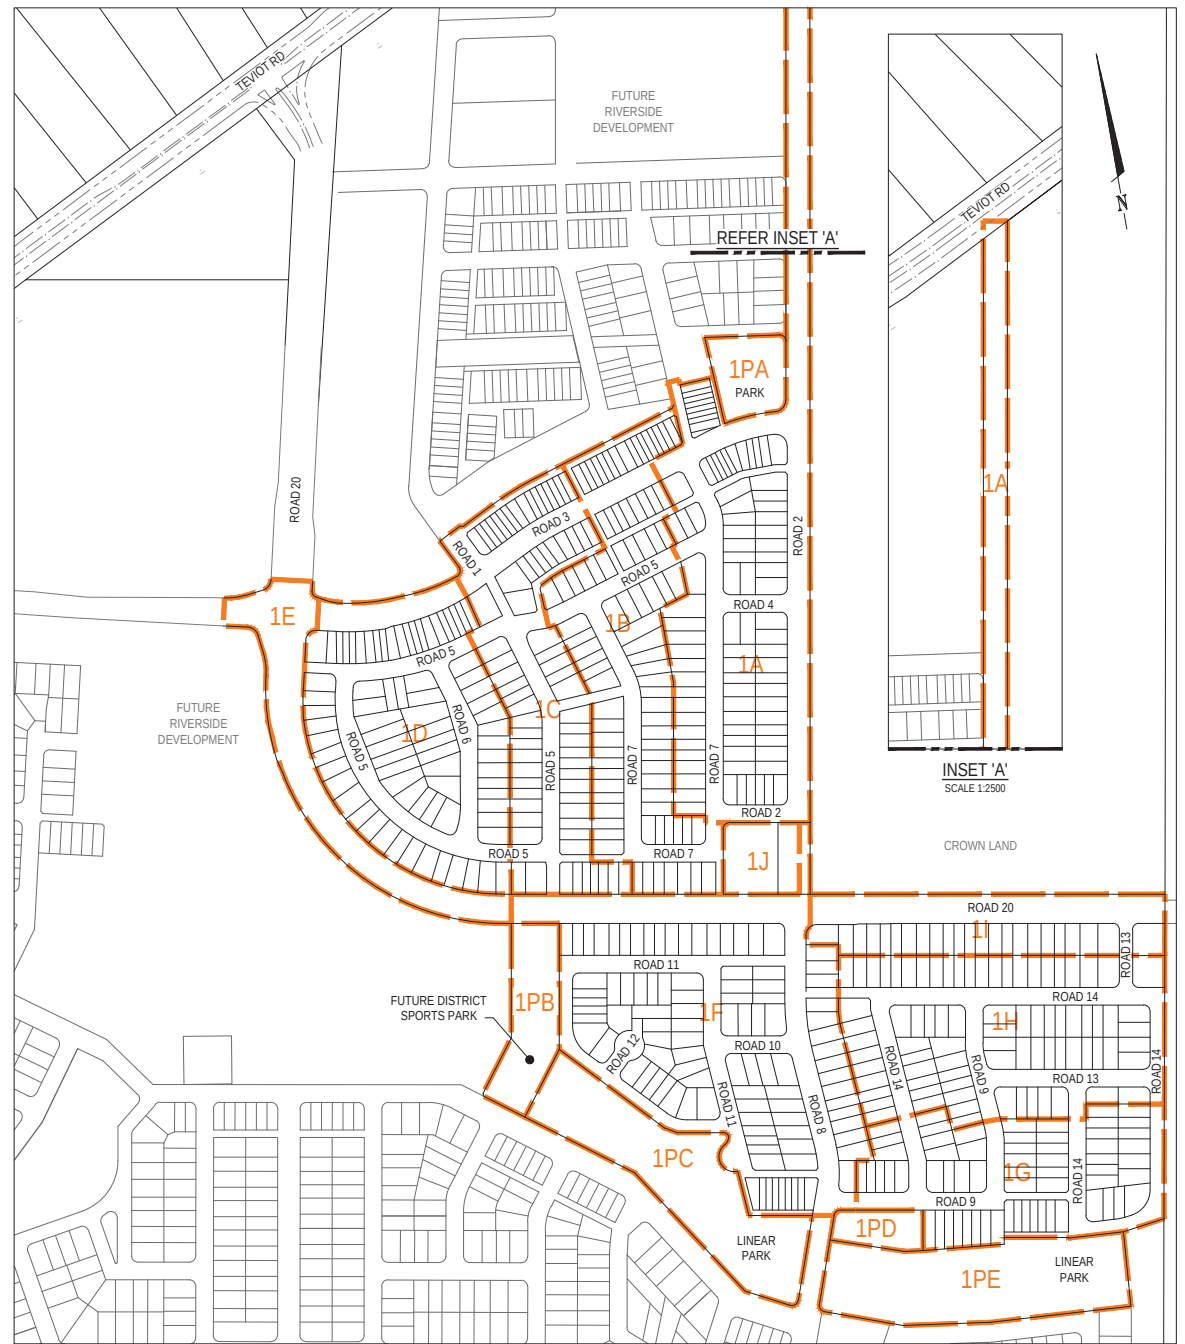

STAGING PLAN
SCALE 1:2500

REVISION	DATE	ISSUE DETAILS	DRAWN	DESIGN	DRAWN CHECK	STATUS	SCALE	CLIENT	PROJECT	DRAWING TITLE
1	08.12.17	ORIGINAL ISSUE	NA	CH			1:2500 1:5000	Riverside CELESTINO	RIVERSIDE CELESTINO JIMBOOMBA	KEY PLAN AND STAGING LAYOUT PLAN
2	28.02.19	LOT LAYOUT REVISED	SD	SD			1:5000 100 50 0 100 200m A1 1:10000			
NOT FOR CONSTRUCTION APPROVED DANIEL COLLINS RPEQ 18631 FOR & ON BEHALF OF CALIBRE CONSULTING (QLD) PTY LTD							© 2017 www.calibreconsulting.com DISCLAIMER ALL DIMENSIONS TO BE CHECKED ON SITE BY CONTRACTOR PRIOR TO CONSTRUCTION. USE WRITTEN DIMENSIONS ONLY. DO NOT SCALE.			
							PROJECT NO: 16-003350 DRAWING NO: SK301 REVISION: 2			