


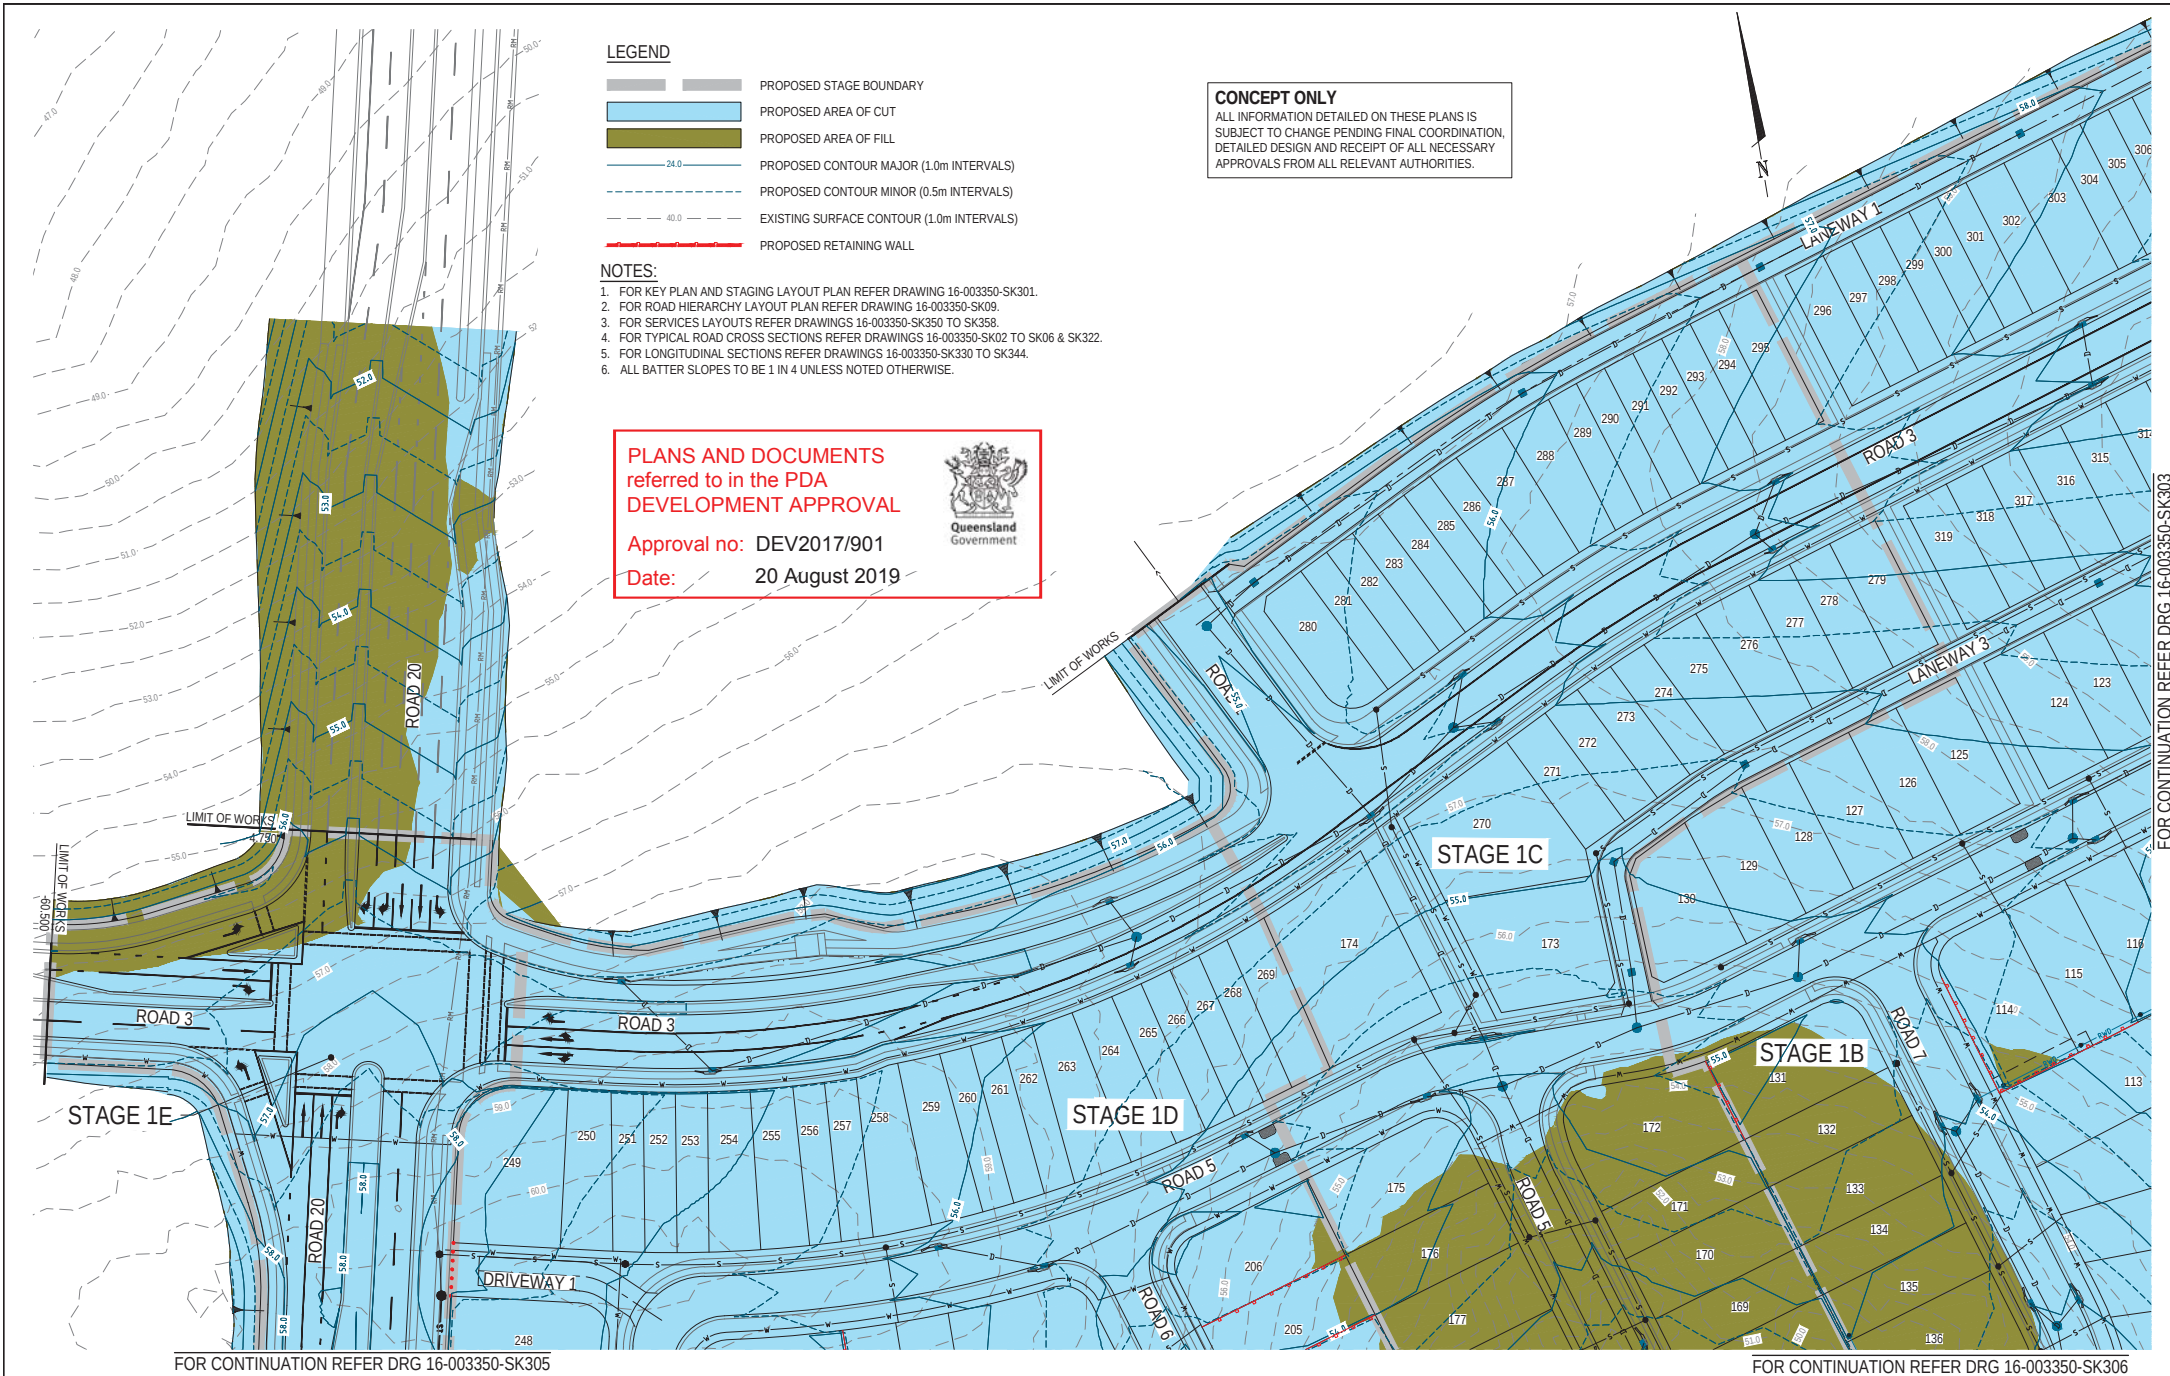

REVISION	DATE	ISSUE DETAILS
1	08.12.17	ORIGINAL ISSUE
2	22.02.19	LOT LAYOUT REVISED

DRAWN	DESIGN	DRAWN CHECK	STATUS
NA	CH		
JP	AS		


NOT FOR CONSTRUCTION
DESIGN CHECK
APPROVED
DANIEL COLLINS
RPEQ 18631
FOR & ON BEHALF OF CALIBRE CONSULTING (QLD) PTY LTD

CLIENT
Riverside CELESTINO

PROJECT
RIVERSIDE CELESTINO JIMBOOMBA
DISCLAIMER
ALL DIMENSIONS TO BE CHECKED ON SITE BY CONTRACTOR PRIOR TO CONSTRUCTION. USE WRITTEN DIMENSIONS ONLY. DO NOT SCALE.

DRAWING TITLE
BULK EARTHWORKS LAYOUT PLAN SHEET 1 OF 9
PROJECT NO.
16-003350

DRAWING NO.
SK302
REVISION
2

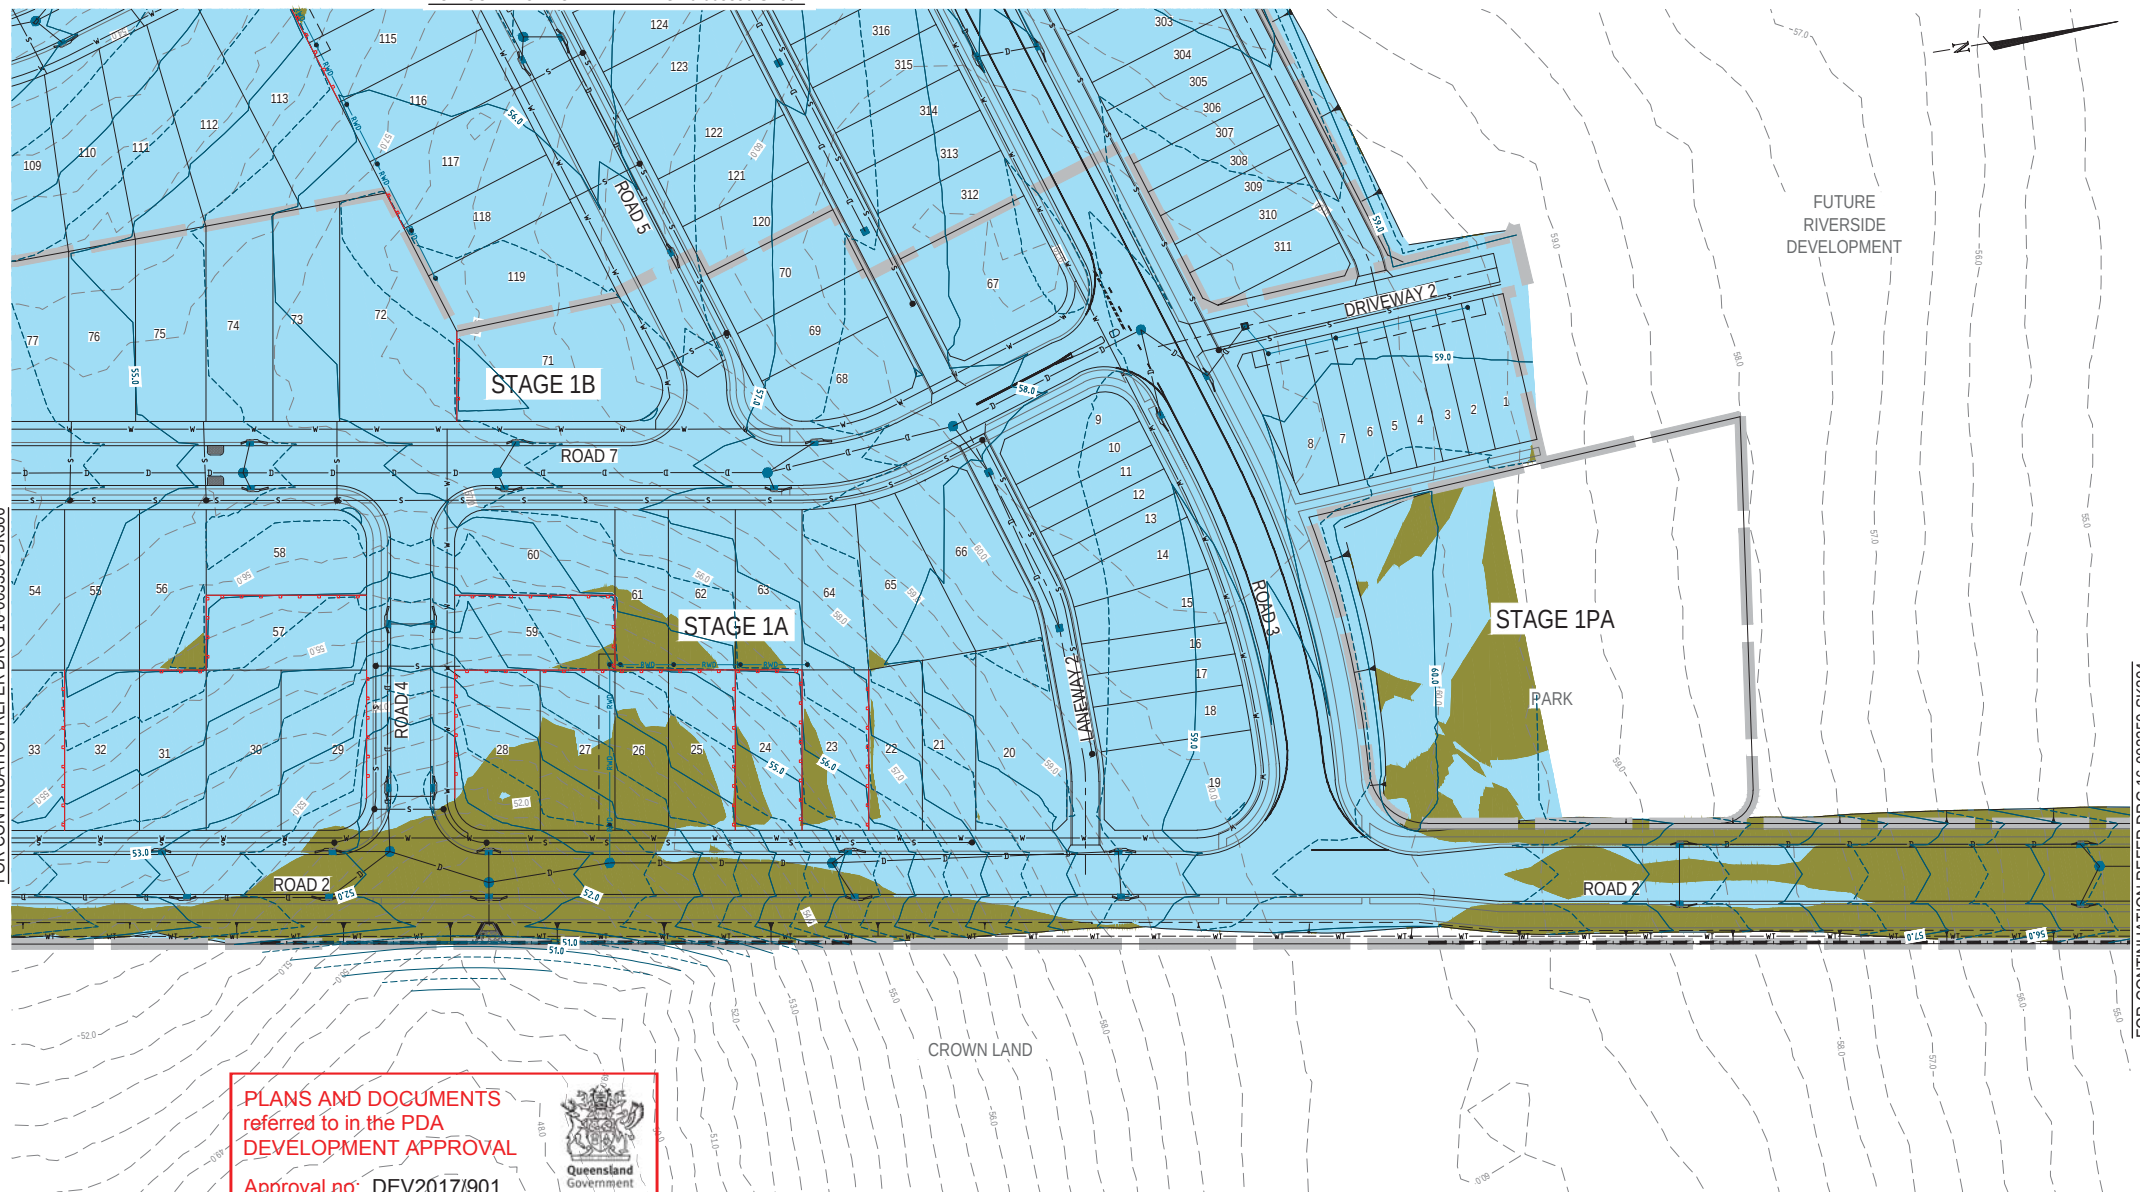

PLANS AND DOCUMENTS
referred to in the PDA
DEVELOPMENT APPROVAL

Approval no: DEV2017/901
Date: 20 August 2019




CROWN LAND

NOTES:

1. FOR NOTES AND LEGEND REFER DRAWING 16-003350-SK302.

REVISION	DATE	ISSUE DETAILS	DRAWN	DESIGN	DRAWN CHECK	STATUS	SCALE	CLIENT	PROJECT	DRAWING TITLE	PROJECT NO.	DRAWING NO.	REVISION
1	08.12.17	ORIGINAL ISSUE	NA	CH			1:500						
2	22.02.19	LOT LAYOUT REVISED	NA	AS			1:1000						
NOT FOR CONSTRUCTION											RIVERSIDE CELESTINO JIMBOOMBA	BULK EARTHWORKS LAYOUT PLAN SHEET 2 OF 9	
APPROVED DANIEL COLLINS RPEQ 18631							FOR & ON BEHALF OF CALIBRE CONSULTING (QLD) PTY LTD					16-003350	SK303
												2	

FOR CONTINUATION REFER BELOW

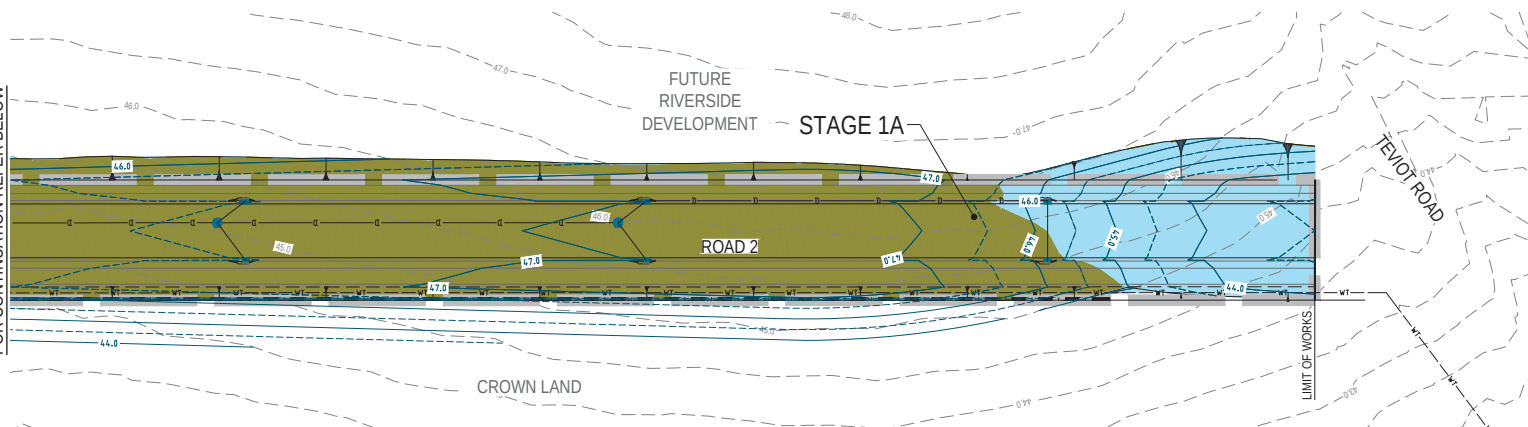


PLANS AND DOCUMENTS
referred to in the PDA
DEVELOPMENT APPROVAL

Approval no: DEV2017/901
Date: 20 August 2019




FOR CONTINUATION REFER 16-003350-SK303

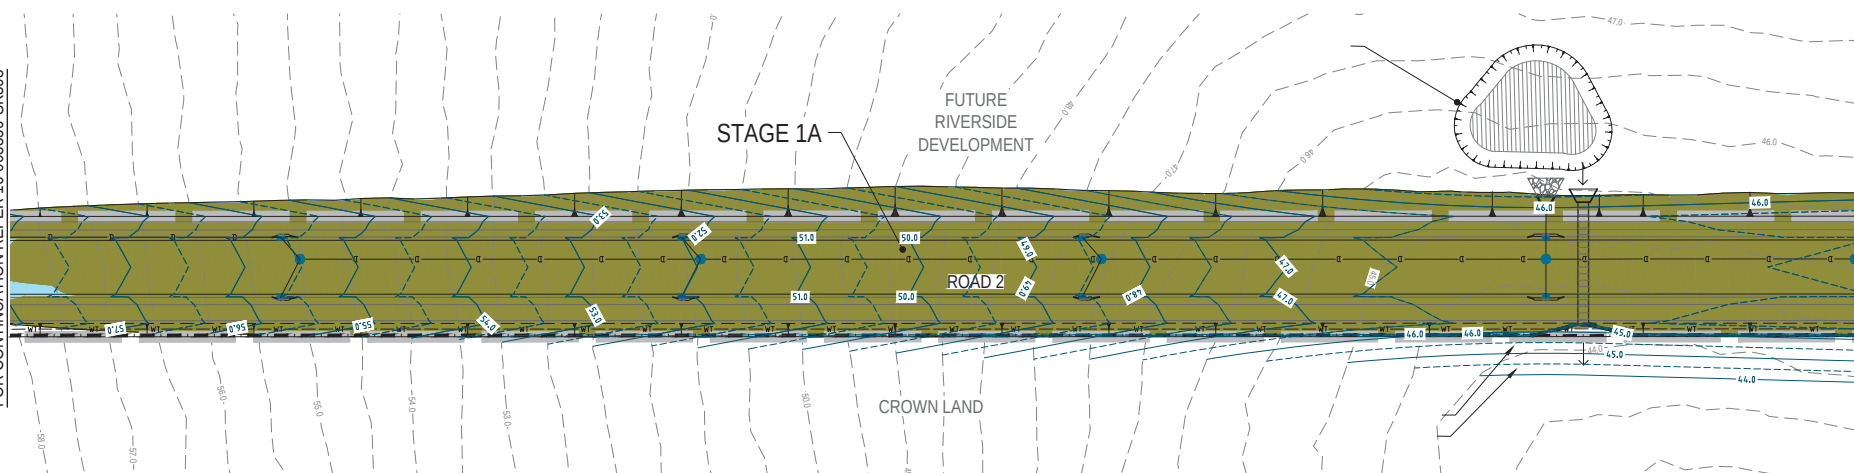

FOR CONTINUATION REFER ABOVE

NOTES:
1. FOR NOTES AND LEGEND REFER DRAWING 16-003350-SK302.

REVISION	DATE	ISSUE DETAILS	DRAWN	DESIGN	DRAWN CHECK	STATUS	NOT FOR CONSTRUCTION		SCALE	CLIENT		PROJECT	DRAWING TITLE	
1	08.12.17	ORIGINAL ISSUE	NA	CH					1:1000				RIVERSIDE CELESTINO JIMBOOMBA	BULK EARTHWORKS LAYOUT PLAN SHEET 3 OF 9
2	22.02.19	LOT LAYOUT REVISED	JP	AS				1:2000						
					DESIGN CHECK	APPROVED DANIEL COLLINS	RPEQ 18631							
						FOR & ON BEHALF OF CALIBRE CONSULTING (QLD) PTY LTD								

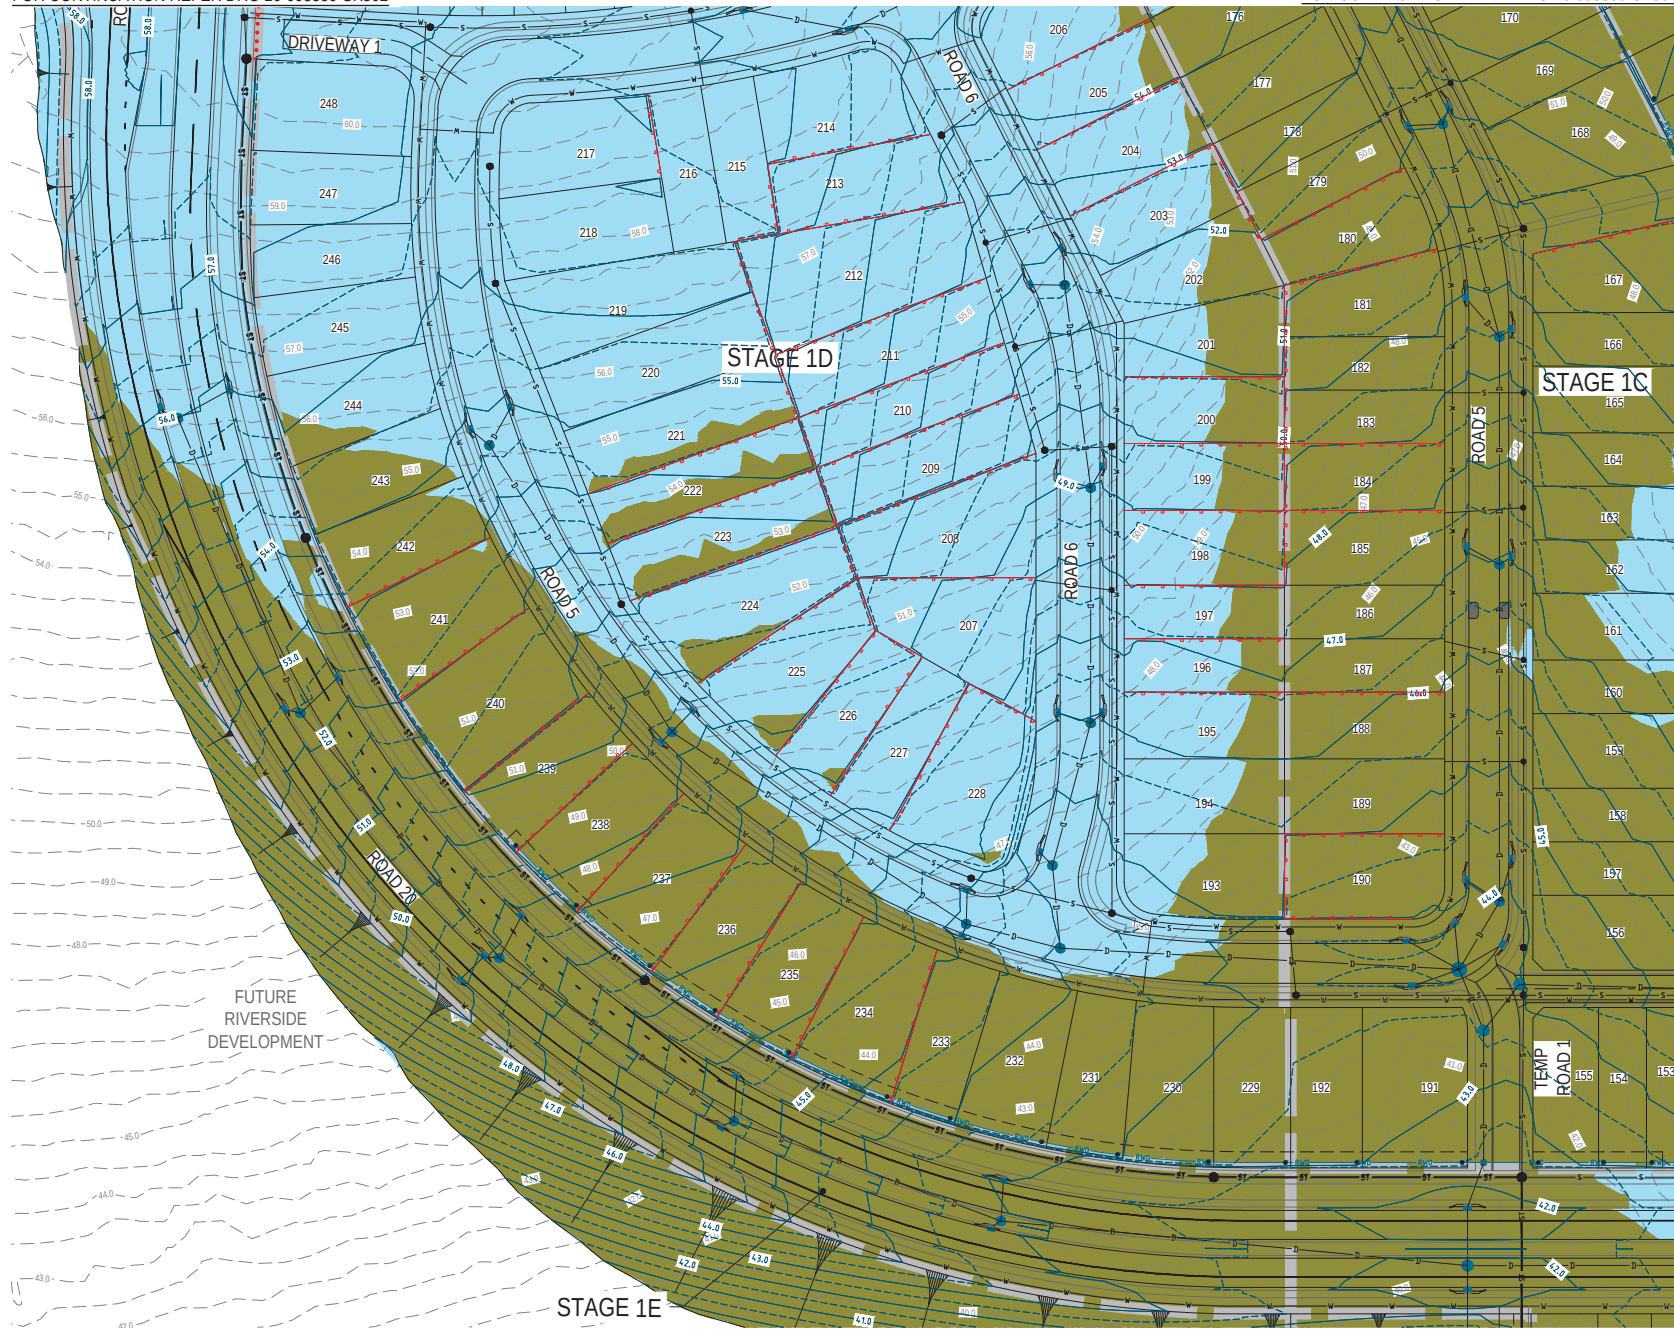

FOR CONTINUATION REFER DRG 16-003350-SK306

PLANS AND DOCUMENTS
referred to in the PDA
DEVELOPMENT APPROVAL

Approval no: DEV2017/901
Date: 20 August 2019



NOTES:

1. FOR NOTES AND LEGEND REFER DRAWING 16-003350-SK302.

REVISION	DATE	ISSUE DETAILS	DRAWN	DESIGN	DRAWN CHECK	STATUS	SCALE	CLIENT	PROJECT	DRAWING TITLE	PROJECT NO.	DRAWING NO.	REVISION
1	08.12.17	ORIGINAL ISSUE	NA	CH		NOT FOR CONSTRUCTION	1:500 1:1000			RIVERSIDE CELESTINO JIMBOOMBA	16-003350	SK305	2
2	22.02.19	LOT LAYOUT REVISED	JP	AS									
					DESIGN CHECK	APPROVED DANIEL COLLINS RPEQ 18631							
						FOR & ON BEHALF OF CALIBRE CONSULTING (QLD) PTY LTD							

DISCLAIMER:
ALL DIMENSIONS TO BE CHECKED ON SITE BY CONTRACTOR PRIOR TO
CONSTRUCTION. USE WRITTEN DIMENSIONS ONLY. DO NOT SCALE.



FOR CONTINUATION REFER DRG 16-003350-SK305

FOR CONTINUATION REFER DRG 16-003350-SK308



Queensland
Government

Approval no: DEV2017/901
Date: 20 August 2019


NOTES:
1. FOR NOTES AND LEGEND REFER DRAWING 16-003350-SK302.

FOR CONTINUATION REFER INSET A ON DRG 16-003350-SK316

REVISION	DATE	ISSUE DETAILS	DRAWN	DESIGN	DRAWN CHECK	STATUS	SCALE	CL.BEST	PROJECT	DRAWING TITLE		
1	08.12.17	ORIGINAL ISSUE	NA	CH		NOT FOR CONSTRUCTION	1:500 10501020m 1:1000 A1 A3	Riverside CELESTINO	 © 2017 www.calibregroup.com	RIVERSIDE CELESTINO JIMBOOMBA	BULK EARTHWORKS LAYOUT PLAN SHEET 5 OF 9	
2	22.02.19	LOT LAYOUT REVISED	JP	AS								
					DESIGN CHECK	APPROVED DANIEL COLLINS	RPEQ 18631					
						FOR & ON BEHALF OF CALIBRE CONSULTING (QLD) PTY LTD.						
									DISCLAIMER ALL DIMENSIONS TO BE CHECKED ON SITE BY CONTRACTOR PRIOR TO CONSTRUCTION. USE WRITTEN DIMENSIONS ONLY. DO NOT SCALE.	PROJECT NO: 16-003350	DRAWING NO: SK306	REVISION: 2

FOR CONTINUATION REFER DRG 16-003350-SK305

FOR CONTINUATION REFER DRG 16-003350-SK306

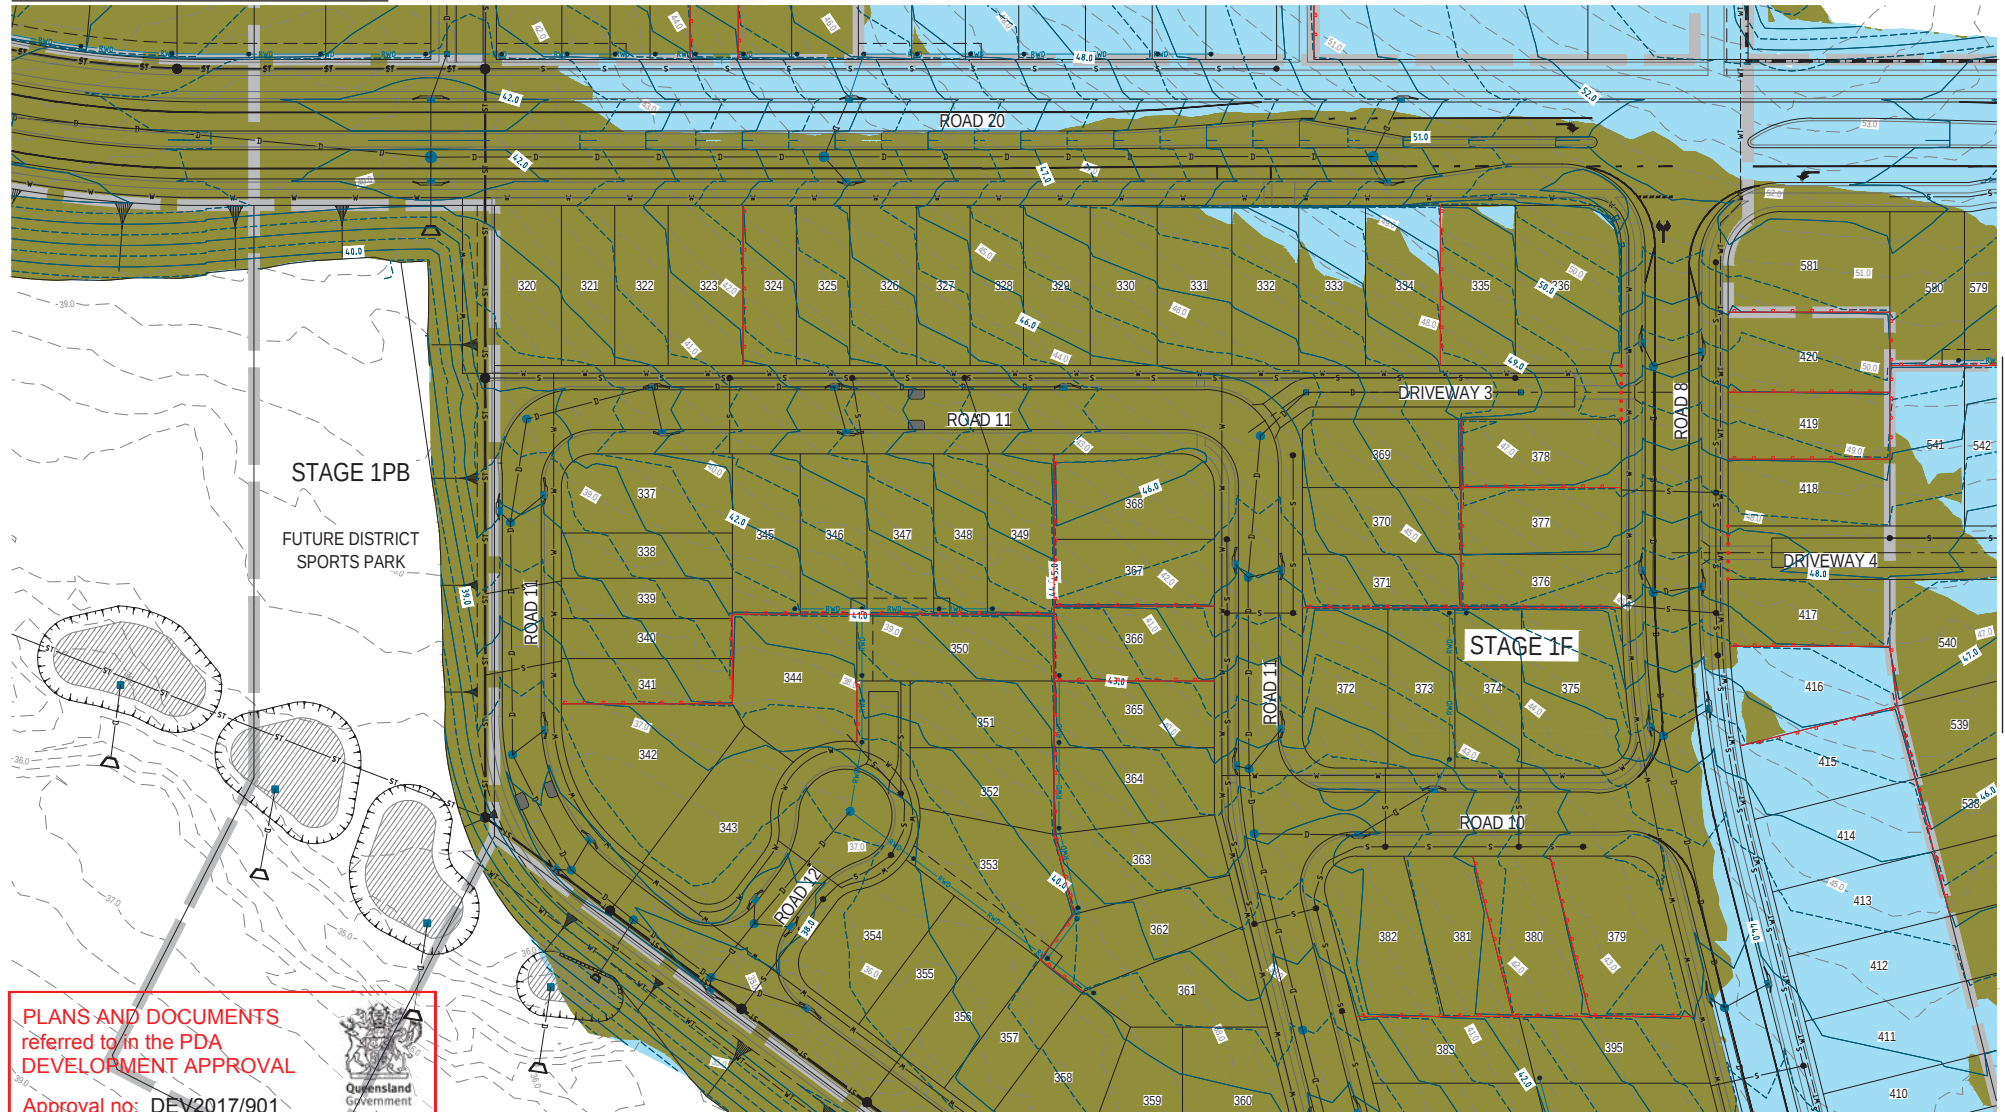

PLANS AND DOCUMENTS
referred to in the PDA
DEVELOPMENT APPROVAL

Approval no: DEV2017/901
Date: 20 August 2019



FOR CONTINUATION REFER DRG 16-003350-SK309

FOR CONTINUATION REFER DRG 16-003350-SK308

NOTES:
1. FOR NOTES AND LEGEND REFER DRAWING 16-003350-SK302.

REVISION	DATE	ISSUE DETAILS	DRAWN	DESIGN	DRAWN CHECK	STATUS	SCALE	CLIENT	PROJECT	DRAWING TITLE	PROJECT NO.	DRAWING NO.	REVISION
1	08.12.17	ORIGINAL ISSUE	NA	CH		NOT FOR CONSTRUCTION	1:500 1:1000			RIVERSIDE CELESTINO JIMBOOMBA	16-003350	SK307	2
2	22.02.19	LOT LAYOUT REVISED	JP	AS									
					DESIGN CHECK	APPROVED DANIEL COLLINS RPEQ 18631							
FOR & ON BEHALF OF CALIBRE CONSULTING (QLD) PTY LTD													
DISCLAIMER: ALL DIMENSIONS TO BE CHECKED ON SITE BY CONTRACTOR PRIOR TO CONSTRUCTION. USE WRITTEN DIMENSIONS ONLY. DO NOT SCALE.													

This topographic map shows a land area with contour lines and elevation points. Two proposed stages are outlined in red:

- STAGE 1I**: Located in the upper central part of the map, bounded by ROAD 20 to the north, ROAD 14 to the south, and ROAD 13 to the east. It includes several rectangular plots with elevation points ranging from 561 to 580.
- STAGE 1H**: Located in the lower central part of the map, bounded by ROAD 14 to the north, ROAD 15 to the south, and ROAD 9 to the west. It includes several rectangular plots with elevation points ranging from 490 to 509.

The map also shows other roads: ROAD 20, ROAD 13, ROAD 14, ROAD 15, ROAD 9, and ROAD 14. Elevation points are marked throughout the area, with some points labeled with values like 580, 579, 578, 0.



Queensland
Government

REVISION	DATE	ISSUE DETAILS	DRAWN	DESIGN	DRAWN CHECK	STATUS	SCALE	CURT	PROJECT TITLE	DRAWING TITLE	PROJECT NO.	DRAWING NO.	REVISION	
1	08.12.17	ORIGINAL ISSUE	NA	CH			1:500			RIVERSIDE CELESTINO JIMBOOMBA	DISCLAIMER ALL DIMENSIONS TO BE CHECKED ON SITE BY CONTRACTOR PRIOR TO CONSTRUCTION, USE WRITTEN DIMENSIONS ONLY, DO NOT SCALE.	16-003350	SK308	2
2	22.02.19	LOT LAYOUT REVISED	3P	AS			1:1000							
NOT FOR CONSTRUCTION														
DESIGN CHECK: APPROVED DANIEL COLLINS RPEQ 18631														
FOR & ON BEHALF OF CALIBRE CONSULTING (Q/LD) PTY LTD														



FOR CONTINUATION REFER DRG 16-003350-SK310

PLANS AND DOCUMENTS
referred to in the PDA
DEVELOPMENT APPROVAL



Approval no: DEV2017/901
Date: 20 August 2019

NOTES:

1. FOR NOTES AND LEGEND REFER DRAWING 16-003350-SK302.

REVISION	DATE	ISSUE DETAILS	DRAWN	DESIGN	DRAWN CHECK	STATUS	SCALE	CLIENT	PROJECT	DRAWING TITLE	PROJECT NO.	DRAWING NO.	REVISION
1	08.12.17	ORIGINAL ISSUE	NA	CH			1:500						
2	22.02.19	LOT LAYOUT REVISED	JP	AS			1:1000						
NOT FOR CONSTRUCTION APPROVED: DANIEL COLLINS RPEQ 18631 FOR & ON BEHALF OF CALIBRE CONSULTING (QLD) PTY LTD									RIVERSIDE CELESTINO JIMBOOMBA	BULK EARTHWORKS LAYOUT PLAN SHEET 8 OF 9	16-003350	SK309	2

DISCLAIMER:
ALL DIMENSIONS TO BE CHECKED ON SITE BY CONTRACTOR PRIOR TO CONSTRUCTION. USE WRITTEN DIMENSIONS ONLY. DO NOT SCALE.

FOR CONTINUATION REFER DRG 16-003350-SK309



Queensland
Government

NOTES:
1. FOR NOTES AND LEGEND REFER DRAWING 16-003350-SK302.

REVISION	DATE	ISSUE DETAILS	DRAWN	DESIGN	DRAWN CHECK	STATUS	SCALE	CHECKED	PROJECT TITLE	DRAWING TITLE	DISCLAIMER	PROJECT NO.	DRAWING NO.	REVISION
1	08.12.17	ORIGINAL ISSUE	NA	CH			1:500		RIVERSIDE CELESTINO JIMBOOMBA	BULK EARTHWORKS LAYOUT PLAN SHEET 9 OF 9	ALL DIMENSIONS TO BE CHECKED ON SITE BY CONTRACTOR PRIOR TO CONSTRUCTION, USE WRITTEN DIMENSIONS ONLY, DO NOT SCALE.	16-003350	SK310	2
2	22.02.19	LOT LAYOUT REVISED	JP	AS			1:1000							
					DESIGN CHECK	APPROVED DANIEL COLLINS RPEQ 18631								
						FOR & ON BEHALF OF CALIBRE CONSULTING (OLD) PTY LTD								