


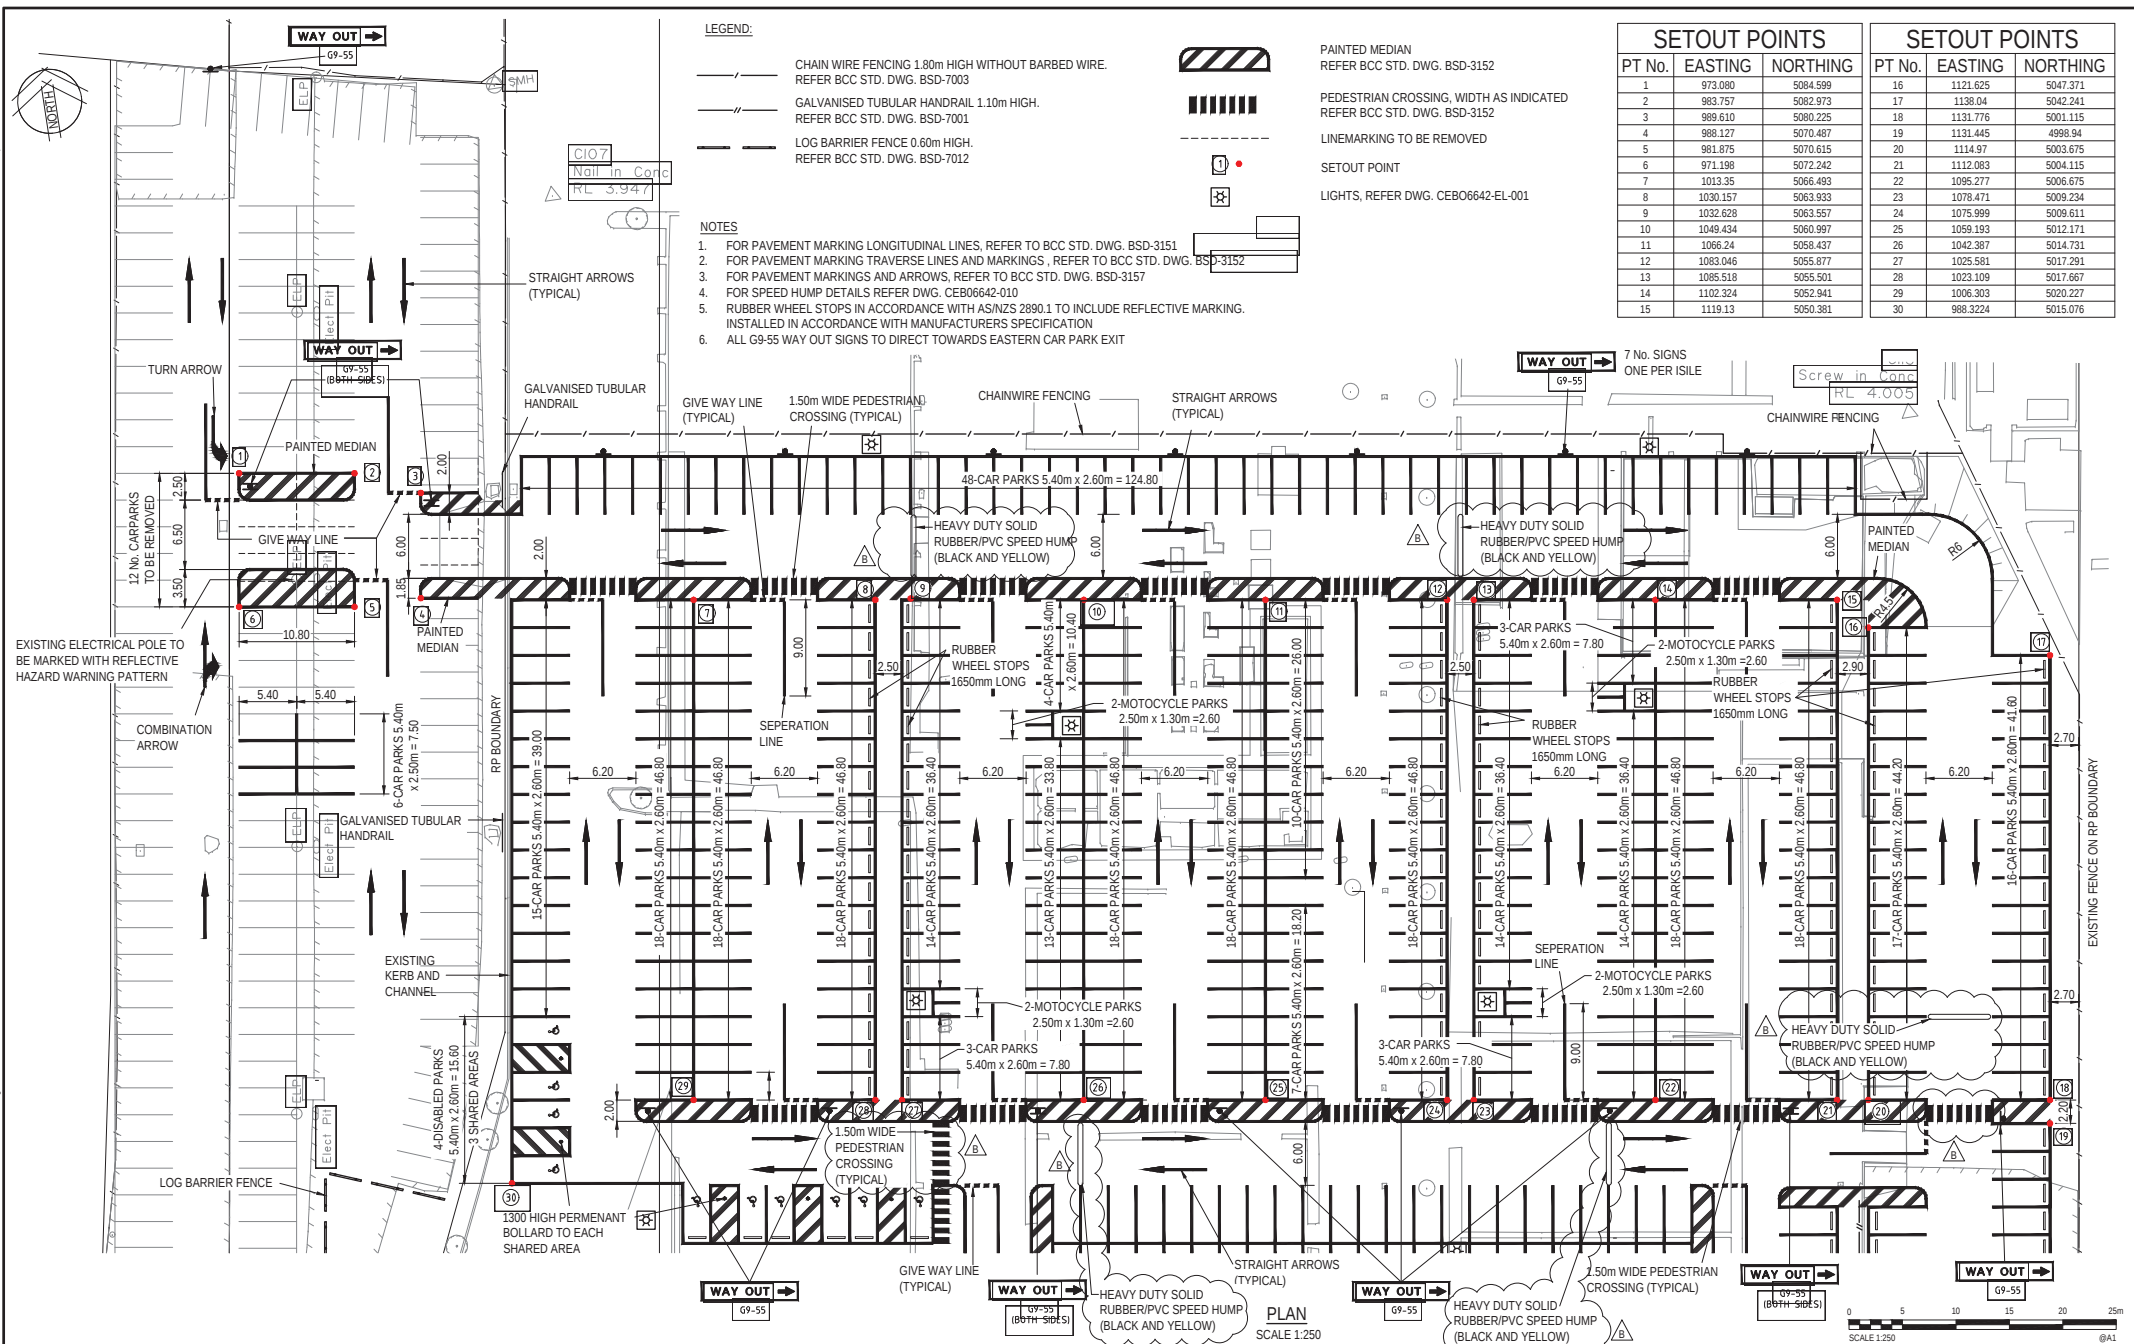

B	2099/2019	ISSUE FOR CONSTRUCTION	C.L.	A.Mc.	L.G.				
A	1607/2019	ISSUE FOR TENDER	D.G.	A.Mc.					
1	3/07/2019	PRELIMINARY ISSUE	D.G.	A.Mc.					
Rev.	Date	Description	Des.	Verif.	Appd.				

PLANS AND DOCUMENTS referred to in the PDA DEVELOPMENT APPROVAL

Approval no: DEV2019/1056
Date: 12 September 2019



© Cardno Limited All Rights Reserved.
This document is produced by Cardno Limited solely for the benefit of and use by the client in accordance with the terms of the retainer. Cardno Limited does not and shall not assume any responsibility or liability whatsoever to any third party arising out of any use or reliance by third party on the content of this document.



Cardno (Qld) Pty Ltd | ABN 57 051 074 992
Level 11, 515 St Paul's Terrace
Fortitude Valley, QLD 4006
Tel: 07 3369 9822 Fax: 07 3369 9722
Web: www.cardno.com.au

Drawn D.G.	Date 26/06/2019
Checked A.Mc	Date 26/06/2019
Designed D.G.	Date 26/06/2019
Verified A. McCulloch	Date 26/06/2019
Approved 	9/2/2019
L. GARSIDE	RPEQ 22015


ECONOMIC DEVELOPMENT QUEENSLAND

Date 019	Project	CAR PARK AT 92 MACARTHUR AVE, HAMILTON
Date 010		EDQ CONTRACT NUMBER: DSDMIP-EDQ-1577-19

019	Date	019	019	Title	PROPOSED CARPARK LAYOUT LINEMARKING - SHEET 1
-----	------	-----	-----	-------	--

Status	FOR CONSTRUCTION
--------	------------------

DATUM AHD		Scale AS SHOWN	Size A1
Drawing Number CEB06642-CI-009			Revision B

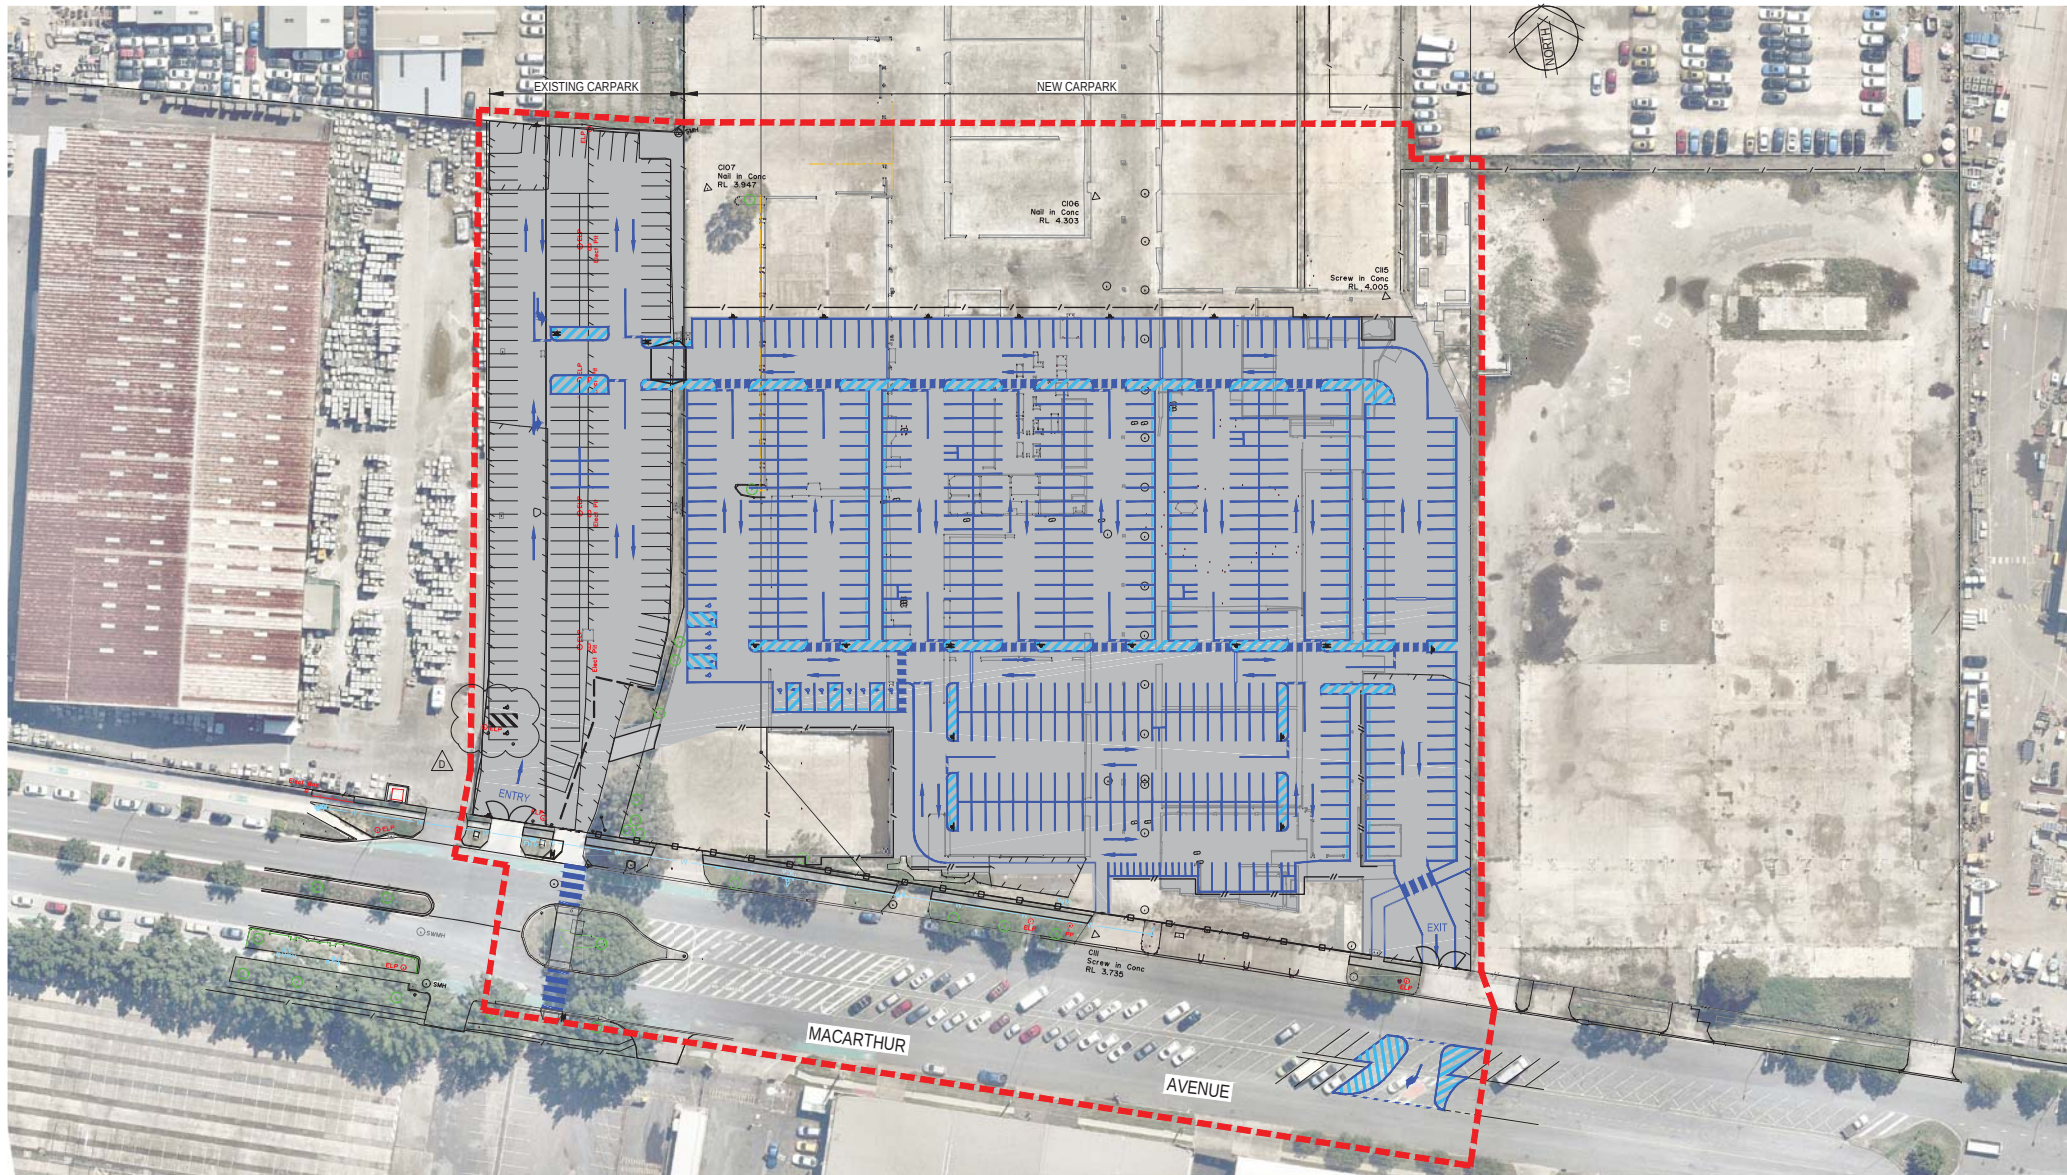

LEGEND:

--- SITE AREA

PLANS AND DOCUMENTS
referred to in the PDA
DEVELOPMENT APPROVAL




Approval no: DEV2019/1056
Date: 12 September 2019

LAYOUT PLAN
SCALE 1:500

EXISTING CARPARK
PARKING: 150
DISABLED: 2

NEW CARPARK
PARKING: 462
MOTORCYCLE: 26
DISABLED: 10

TOTAL PARKING
PARKING: 612
MOTORCYCLE: 26
DISABLED: 12

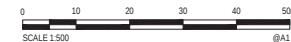

Rev	Date	Description	Des.	Verf.	Appd.
D	11/09/2019	EXISTING LINEMARKING ADDED TO DRAWING	J.A.M.	A.Mc.	L.G.
C	20/09/2019	ISSUE FOR CONSTRUCTION	C.L.	A.Mc.	L.G.
B	20/09/2019	FOOTPATH ALONG MACARTHUR AVE REMOVED	C.L.	A.Mc.	
A	16/07/2019	ISSUE FOR TENDER	D.G.	A.Mc.	
2	3/07/2019	REVISED PRELIMINARY ISSUE	D.G.	A.Mc.	
1	26/06/2019	PRELIMINARY ISSUE	D.G.	A.Mc.	

© Cardno Limited All Rights Reserved.
This document is produced by Cardno Limited solely for the
benefit of and use by the client in accordance with the
terms of the retainer. Cardno Limited does not and shall not
assume any responsibility or liability whatsoever to any third
party arising out of any use or reliance by third party on the
content of this document.




Cardno (Qld) Pty Ltd | ABN 57 051 074 992
Level 11, 515 St Paul's Terrace
Fortitude Valley, QLD 4006
Tel: 07 3369 9822 Fax: 07 3369 9722
Web: www.cardno.com.au

Drawn	Date	Client
D.G.	26/06/2019	ECONOMIC DEVELOPMENT QUEENSLAND
Checked	Date	Project
A.Mc.	26/06/2019	CAR PARK AT 92 MACARTHUR AVE, HAMILTON
Designed	Date	EDQ CONTRACT NUMBER: DSDMP-EDQ-1577-19
D.G.	26/06/2019	
Verified	Date	Title
A. McCulloch	26/06/2019	GENERAL ARRANGEMENT
Approved	Date	LAYOUT PLAN
L. GARSIDE	9/2/2019	
	RPEQ 22015	

DATUM	Scale	Size
AHD	AS SHOWN	A1
Drawing Number	Revision	
CEB06642-CI-002	D	

FOR CONSTRUCTION

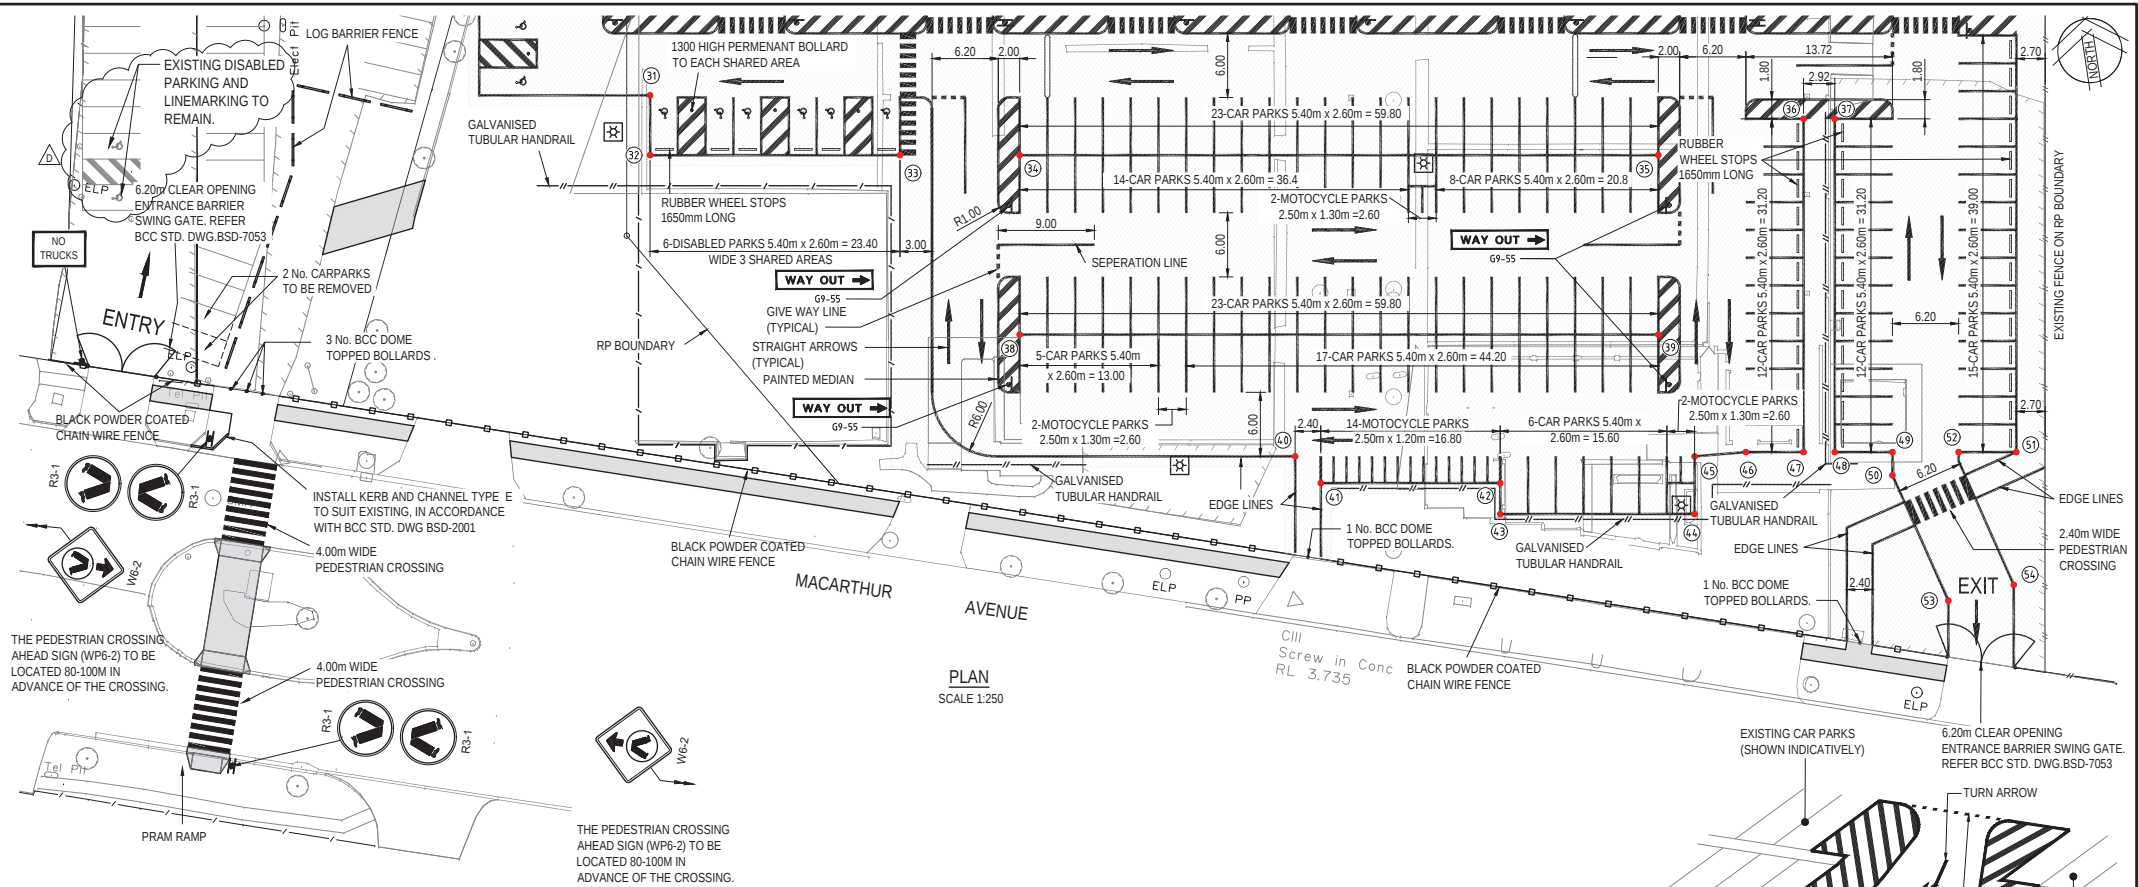PLAN
SCALE 1:250

LEGEND:

- CHAIN WIRE FENCING 1.80m HIGH WITHOUT BARBED WIRE. REFER BCC STD. DWG. BSD-7003
- GALVANISED TUBULAR HANDRAIL 1.10m HIGH. REFER BCC STD. DWG. BSD-7001
- LOG BARRIER FENCE 0.60m HIGH. REFER BCC STD. DWG. BSD-7012
- BLACK POWDER COATED CHAIN WIRE FENCE
- PAINTED MEDIAN REFER BCC STD. DWG. BSD-3152
- PEDESTRIAN CROSSING, WIDTH AS INDICATED REFER BCC STD. DWG. BSD-3152
- LINE MARKING TO BE REMOVED
- SETOUT POINT
- LIGHTS, REFER DWG. CEB06642-EL-001

PLANS AND DOCUMENTS
referred to in the PDA
DEVELOPMENT APPROVAL

Approval no: DEV2019/1056


Date: 12 September 2019



SETOUT POINTS			SETOUT POINTS		
PT No.	EASTING	NORTHING	PT No.	EASTING	NORTHING
31	1004.14	5012.666	43	1076.93	4961.927
32	1003.297	5007.13	44	1094.922	4959.187
33	1026.43	5003.607	45	1095.735	4964.525
34	1037.502	5001.92	46	1100.541	4964.198
35	1096.62	4992.915	47	1105.879	4963.384
36	1110.577	4994.229	48	1108.766	4962.945
37	1113.464	4993.789	49	1114.104	4962.132
38	1034.972	4985.312	50	1113.777	4959.987
39	1094.091	4976.307	51	1125.572	4960.385
40	1058.762	4970.157	52	1120.233	4961.198
41	1060.758	4967.324	53	1117.184	4947.593
42	1077.366	4964.794	54	1123.463	4948.139

NOTES

- FOR PAVEMENT MARKING LONGITUDINAL LINES, REFER TO BCC STD. DWG. BSD-3151
- FOR PAVEMENT MARKING TRAVERSE LINES AND MARKINGS, REFER TO BCC STD. DWG. BSD-3152
- FOR PAVEMENT MARKINGS AND ARROWS, REFER TO BCC STD. DWG. BSD-3157
- FOR SPEED HUMP DETAILS REFER DWG. CEB06642-010
- RUBBER WHEEL STOPS IN ACCORDANCE WITH AS/NZS 2890.1 TO INCLUDE REFLECTIVE MARKING. INSTALLED IN ACCORDANCE WITH MANUFACTURERS SPECIFICATION
- ALL G9-55 WAY OUT SIGNS TO DIRECT TOWARDS EASTERN CAR PARK EXIT

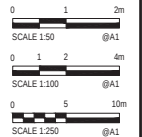

Rev.	Date	Description	Des.	Verif.	Appd.
D	11/09/2019	EXISTING LINEMARKING ADDED TO DRAWING	J.A.M.	A.M.C.	L.G.
C	2/09/2019	ISSUE FOR CONSTRUCTION	C.L.	A.M.C.	L.G.
B	20/09/2019	FOOTPATH ALONG MACARTHUR AVE REMOVED	C.L.	A.M.C.	L.G.
A	16/07/2019	ISSUE FOR TENDER	D.G.	A.M.C.	L.G.
1	3/07/2019	PRELIMINARY ISSUE	D.G.	A.M.C.	L.G.

© Cardno Limited All Rights Reserved.
This document is produced by Cardno Limited solely for the benefit of and use by the client in accordance with the terms of the retainer. Cardno Limited does not and shall not assume any responsibility or liability whatsoever to any third party arising out of any use or reliance by third party on the content of this document.



Cardno (Qld) Pty Ltd | ABN 57 051 074 992
Level 11, 515 St Paul's Terrace
Fortitude Valley, QLD 4006
Tel: 07 3369 9822 Fax: 07 3369 9722
Web: www.cardno.com.au

Drawn D.G.	Date 26/06/2019
Checked A.M.C.	Date 26/06/2019
Designed D.G.	Date 26/06/2019
Verified A.M.Culloch	Date 26/06/2019
Approved	Date 9/2/2019
L. GARSIDE	RPEQ 22015

ECONOMIC DEVELOPMENT QUEENSLAND

Client
Project CAR PARK AT 92 MACARTHUR AVE, HAMILTON
EDQ CONTRACT NUMBER: DSDMIP-EDQ-1577-19

Status
FOR CONSTRUCTION

DATUM
AHD

Scale
AS SHOWN

Drawing Number
CEB06642-CI-010

Revision
D