


Basement 1 and below

Sheet
1
of
8



PO Box 5021, GCMC QLD 9726
Ph: (07) 5631 8000
mail@bennettandbennett.com.au

Surveying, Town Planning & Spatial Services
GOLD COAST | BRISBANE | SUNSHINE COAST | IPSWICH
www.bennettandbennett.com.au

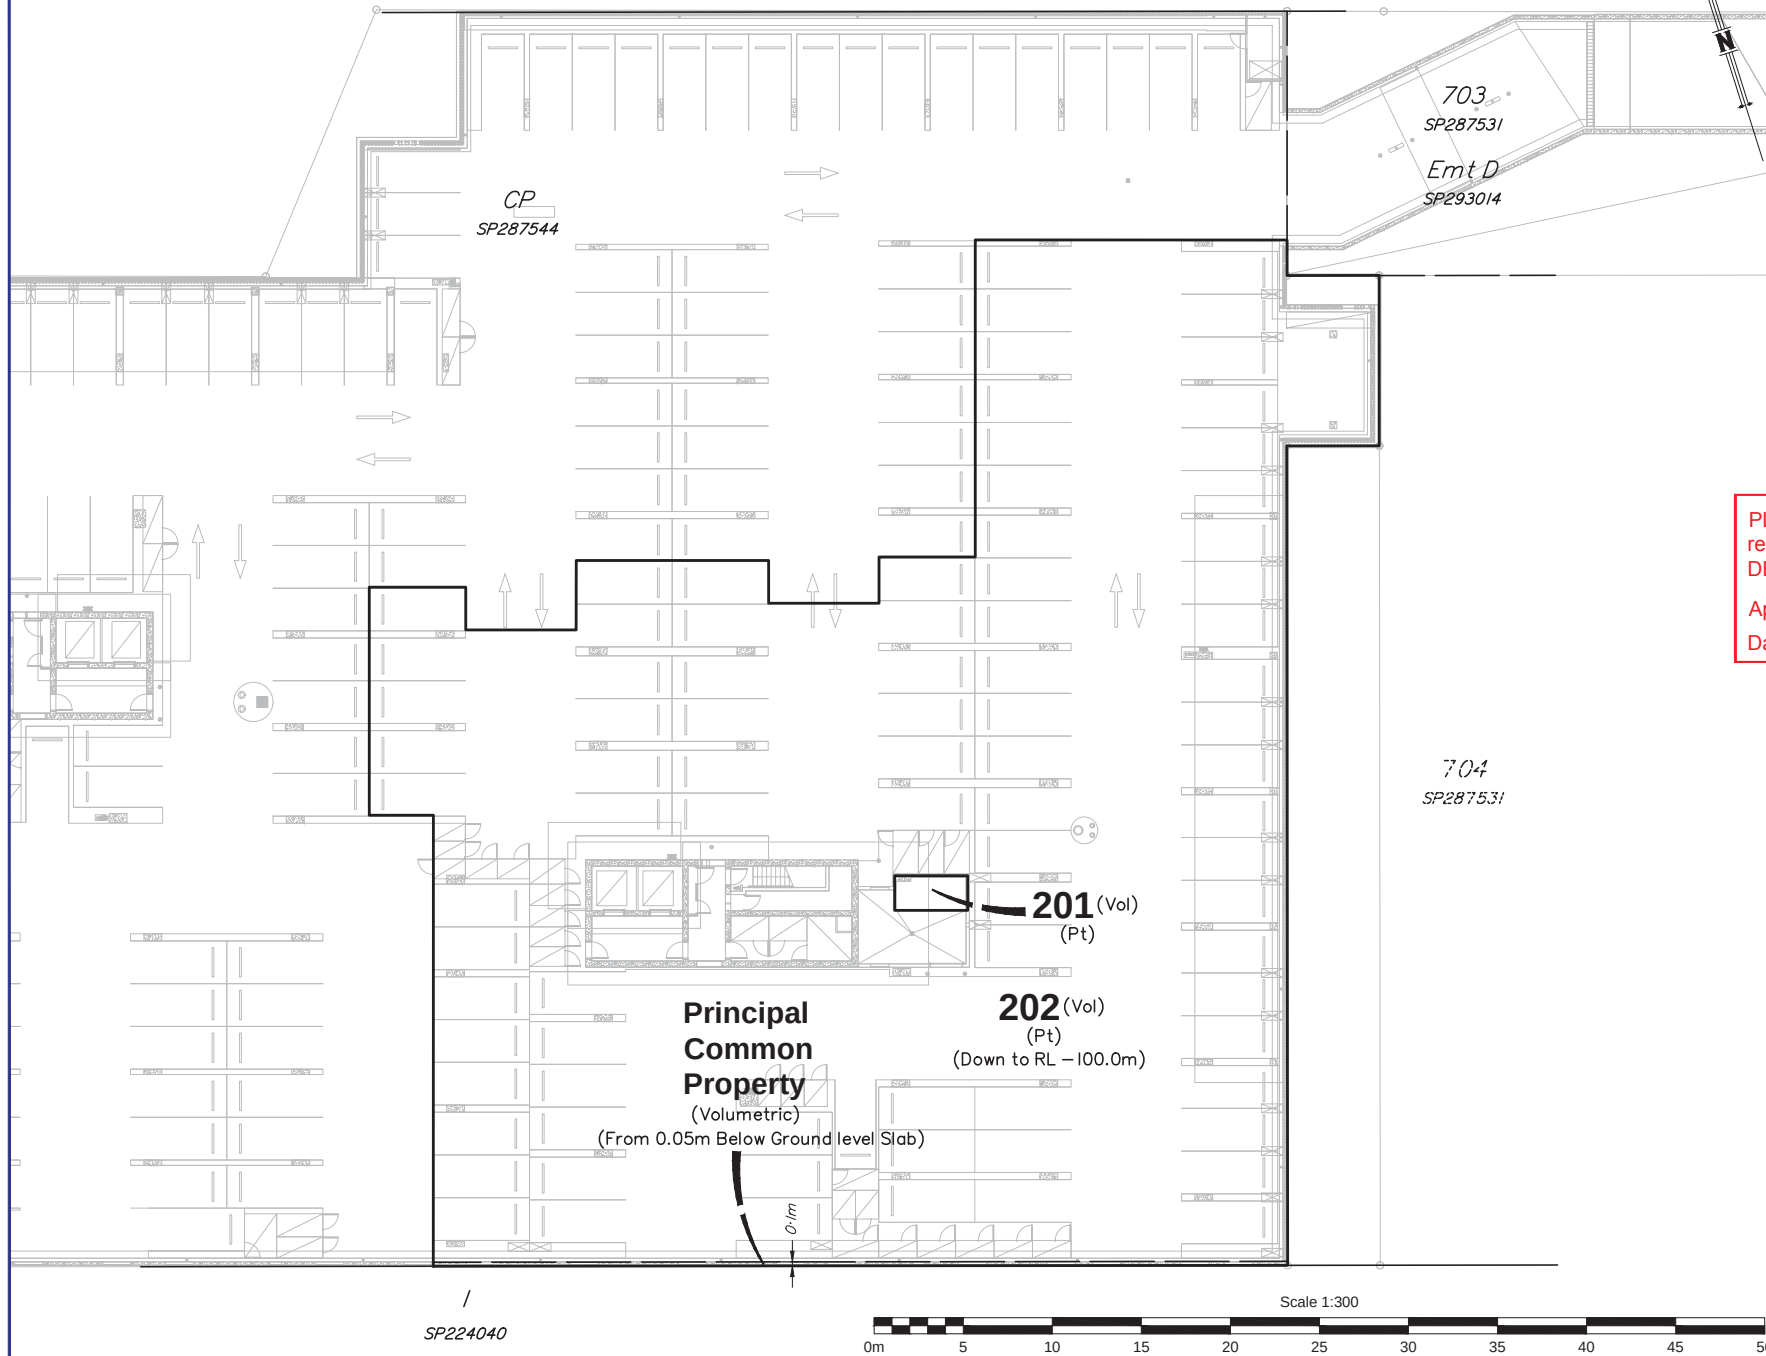

PLANS AND DOCUMENTS
referred to in the PDA
DEVELOPMENT APPROVAL

Approval no: DEV2019/1040

Date: 19 September 2019



NOTES:

1. Drawn to scale on an A3 sheet.
2. All dimensions and areas are subject to final survey and approval by E.D.Q.
3. Architectural Information provided by Cottee Parker Architects and is proposed only.
4. The Volumetric Lot Boundaries are to the centreline of floors/ceilings unless noted otherwise.

E	Updated Lot Bdys	DJL	13/11/2018
D	Updated Architecturals	DJL	23/10/2018
C	Lot 201 Amended	SDS	6/03/2016
B	Updated Volumetric Bdy	DJL	29/05/2017
A	Original Issue	DJL	21/04/2017
Issue	Revision	Int	Date

Title:

**Proposed Volumetric Subdivision
of Lots 201, 202 &
Principal Common Property
Cancelling Lots 702 on SP287531
(SP287543)**

Client: **MULTIPLEX PORTSIDE
EAST PTY LTD**

Locality: **HAMILTON**

Local Gov: **BCC** Prepared By: **DJL**


Surveyed By: **GWS** Approved: **GWS**

Date Created: **21/04/2017** Scale: **1:300**

Comp File:

Plan No: **15344-030-PRO-E**

A3

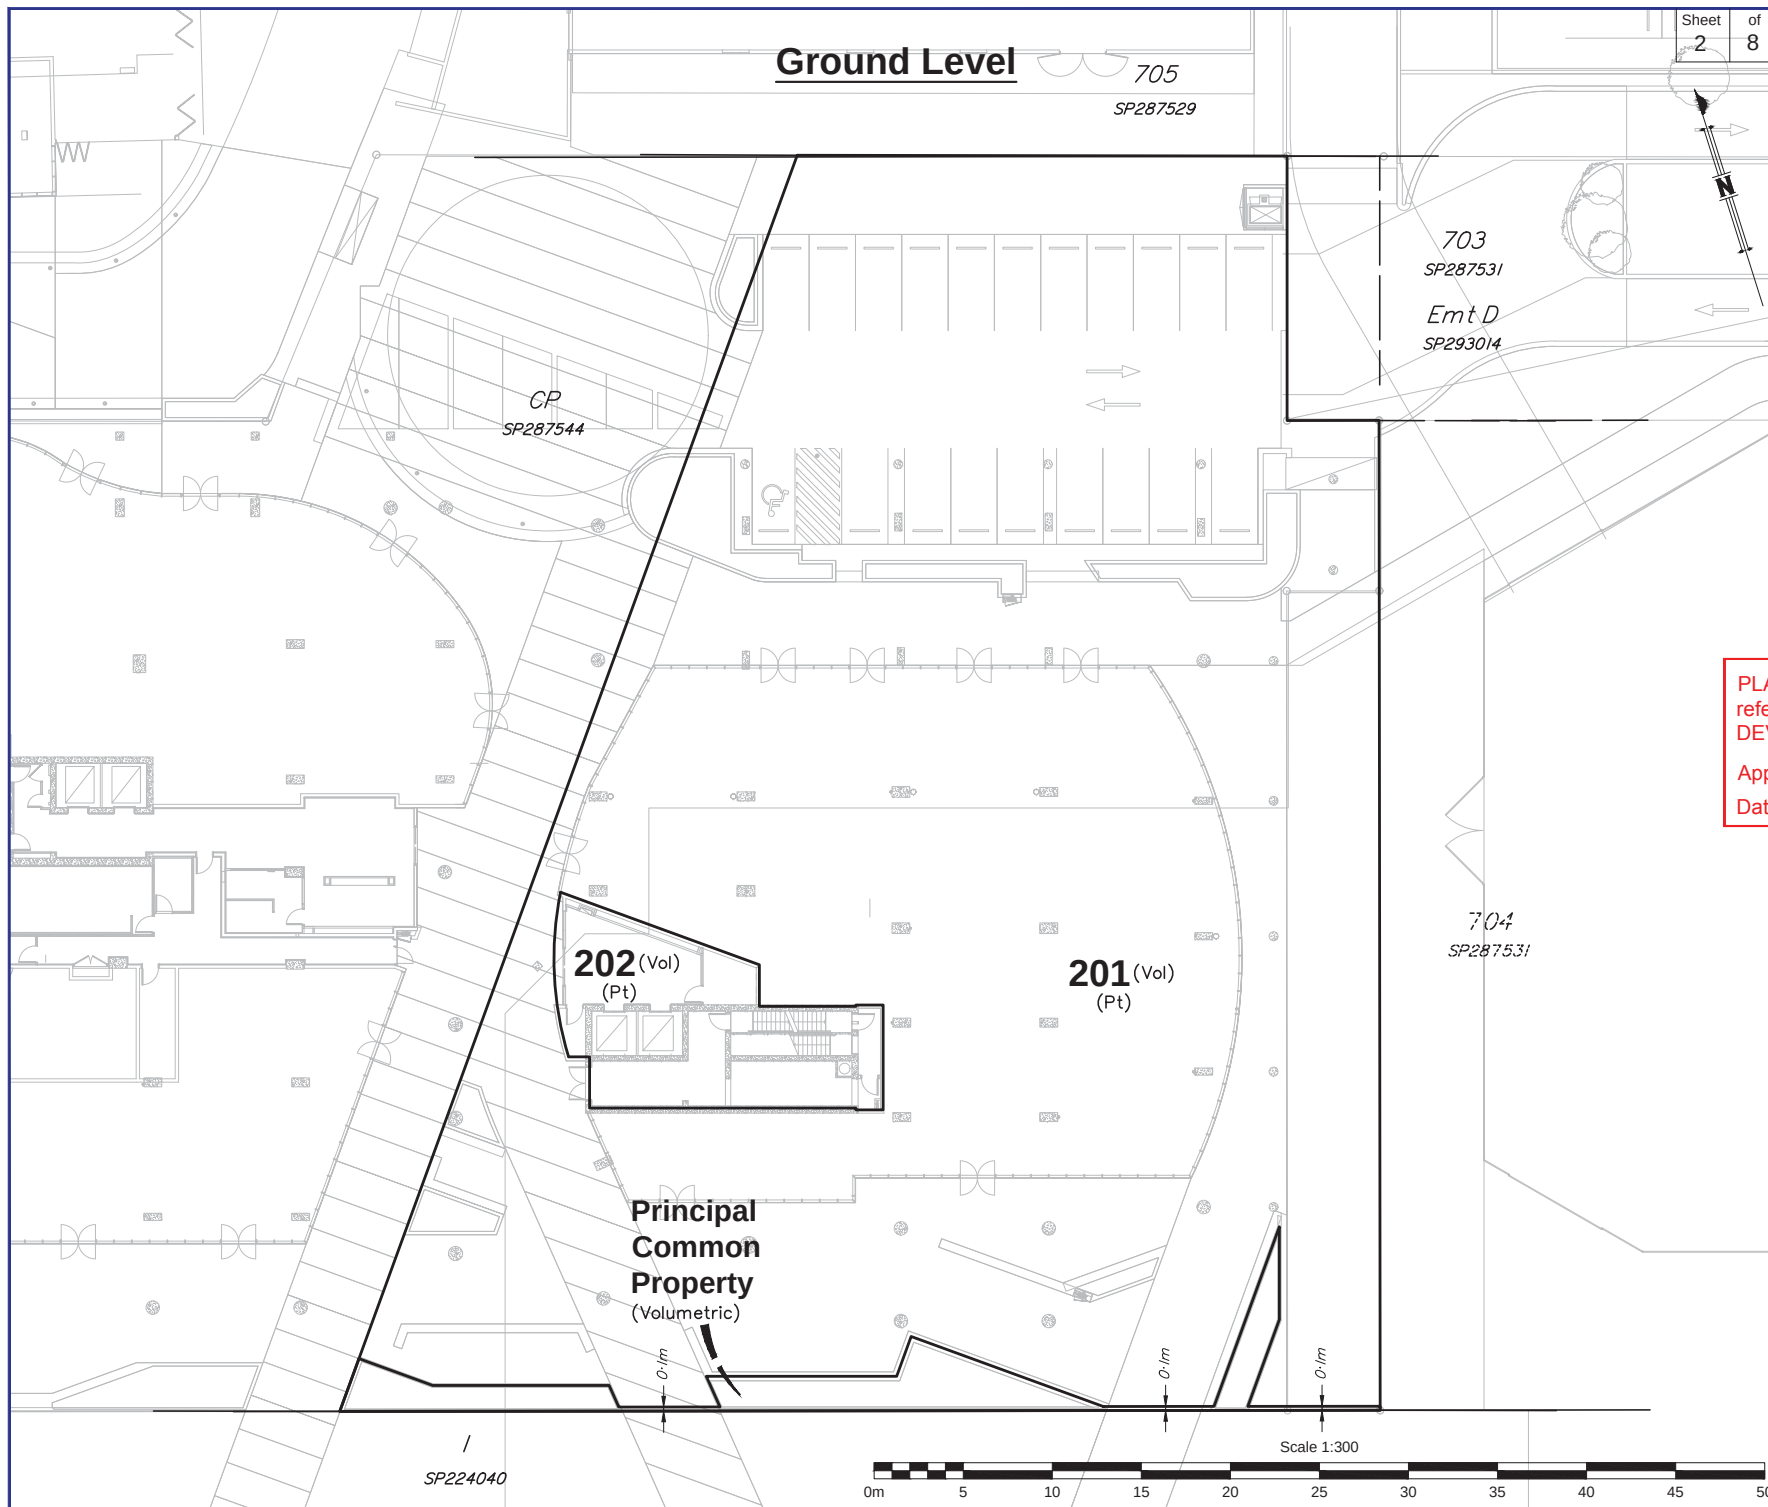

PLANS AND DOCUMENTS
referred to in the PDA
DEVELOPMENT APPROVAL

Approval no: DEV2019/1040

Date 19 September 2019



NOTES:

1. Drawn to scale on an A3 sheet.
2. All dimensions and areas are subject to final survey and approval by E.D.Q.
3. Architectural Information provided by Cottee Parker Architects and is proposed only.
4. The Volumetric Lot Boundaries are to the centreline of floors/ceilings unless noted otherwise.

E	Updated Lot Bdys	DJL	13/11/2018
D	Updated Architecturals	DJL	23/10/2018
C	Lot 201 Amended	SDS	6/03/2016
B	Updated Volumetric Bdy	DJL	29/05/2017
A	Original Issue	DJL	21/04/2017
Issue	Revision	Int	Date

Title:

**Proposed Volumetric Subdivision
of Lots 201, 202 &
Principal Common Property
Cancelling Lots 702 on SP287531
(SP287543)**

Client: **MULTIPLEX PORTSIDE
EAST PTY LTD**

Locality: **HAMILTON**

Local Gov: **BCC** Prepared By: **DJL**

Surveyed By: **GWS** Approved: **GWS**

Date Created: **21/04/2017** Scale: **1:300**

Comp File:

Plan No: **15344-030-PRO-E**

Mezzanine Level

705
SP287529

Sheet
3 of
8

BENNETT + BENNETT

PO Box 5021, GCMC QLD 9726
Ph: (07) 5631 8000
mail@bennettandbennett.com.au

Surveying, Town Planning & Spatial Services
GOLD COAST | BRISBANE | SUNSHINE COAST | IPSWICH
www.bennettandbennett.com.au



703
SP287531
Emt D
SP293014

CP
SP287544

202 (Vol)
(Pt)

201 (Vol)
(Pt)

704
SP287531

PLANS AND DOCUMENTS
referred to in the PDA
DEVELOPMENT APPROVAL

Approval no: DEV2019/1040
Date 19 September 2019



NOTES:

1. Drawn to scale on an A3 sheet.
2. All dimensions and areas are subject to final survey and approval by E.D.Q.
3. Architectural Information provided by Cottee Parker Architects and is proposed only.
4. The Volumetric Lot Boundaries are to the centreline of floors/ceilings unless noted otherwise.

E	Updated Lot Bdys	DJL	13/11/2018
D	Updated Architecturals	DJL	23/10/2018
C	Lot 201 Amended	SDS	6/03/2016
B	Updated Volumetric Bdy	DJL	29/05/2017
A	Original Issue	DJL	21/04/2017
Issue	Revision	Int	Date

Title:

**Proposed Volumetric Subdivision
of Lots 201, 202 &
Principal Common Property
Cancelling Lots 702 on SP287531
(SP287543)**

Client: **MULTIPLEX PORTSIDE
EAST PTY LTD**

Locality: **HAMILTON**

Local Gov: **BCC** Prepared By: **DJL**

Surveyed By: **GWS** Approved By: **GWS**

Date Created: **21/04/2017** Scale: **1:300**

Comp File:

Plan No: **15344-030-PRO-E**

A3

Scale 1:300



SP224040

Podium 1

705
SP287529

703
SP287531
Emt D
SP293014

CP
SP287544

202 (Vol)
(Pt)

704
SP287531

/
SP224040

Scale 1:300



Sheet
4 of
8

BENNETT + BENNETT

PO Box 5021, GCMC QLD 9726
Ph: (07) 5631 8000
mail@bennettandbennett.com.au

Surveying, Town Planning & Spatial Services
GOLD COAST | BRISBANE | SUNSHINE COAST | IPSWICH
www.bennettandbennett.com.au

PLANS AND DOCUMENTS
referred to in the PDA
DEVELOPMENT APPROVAL

Approval no: DEV2019/1040
Date 19 September 2019



NOTES:

1. Drawn to scale on an A3 sheet.
2. All dimensions and areas are subject to final survey and approval by E.D.Q.
3. Architectural Information provided by Cottee Parker Architects and is proposed only.
4. The Volumetric Lot Boundaries are to the centreline of floors/ceilings unless noted otherwise.

E	Updated Lot Bdys	DJL	13/11/2018
D	Updated Architecturals	DJL	23/10/2018
C	Lot 201 Amended	SDS	6/03/2016
B	Updated Volumetric Bdy	DJL	29/05/2017
A	Original Issue	DJL	21/04/2017
Issue	Revision	Int	Date

Title:

**Proposed Volumetric Subdivision
of Lots 201, 202 &
Principal Common Property
Cancelling Lots 702 on SP287531
(SP287543)**

Client: **MULTIPLEX PORTSIDE
EAST PTY LTD**

Locality: **HAMILTON**

Local Gov: **BCC** Prepared By: **DJL**

Surveyed By: **GWS** Approved: **GWS**

Date Created: **21/04/2017** Scale: **1:300**

Comp File:

Plan No: **15344-030-PRO-E**

A3

Podium 2

705
SP287529

703
SP287531
Emt D
SP293014

CP
SP287544

202 (Vol)
(Pt)

704
SP287531

/
SP224040

Scale 1:300



Sheet
5 of
8

BENNETT + BENNETT

PO Box 5021, GCMC QLD 9726
Ph: (07) 5631 8000
mail@bennettandbennett.com.au

Surveying, Town Planning & Spatial Services
GOLD COAST | BRISBANE | SUNSHINE COAST | IPSWICH
www.bennettandbennett.com.au

PLANS AND DOCUMENTS
referred to in the PDA
DEVELOPMENT APPROVAL

Approval no: DEV2019/1040
Date: 19 September 2019



NOTES:

1. Drawn to scale on an A3 sheet.
2. All dimensions and areas are subject to final survey and approval by E.D.Q.
3. Architectural Information provided by Cottee Parker Architects and is proposed only.
4. The Volumetric Lot Boundaries are to the centreline of floors/ceilings unless noted otherwise.

E	Updated Lot Bdys	DJL	13/11/2018
D	Updated Architecturals	DJL	23/10/2018
C	Lot 201 Amended	SDS	6/03/2016
B	Updated Volumetric Bdy	DJL	29/05/2017
A	Original Issue	DJL	21/04/2017
Issue	Revision	Int	Date

Title:

**Proposed Volumetric Subdivision
of Lots 201, 202 &
Principal Common Property
Cancelling Lots 702 on SP287531
(SP287543)**

Client: **MULTIPLEX PORTSIDE
EAST PTY LTD**

Locality: **HAMILTON**

Local Gov: **BCC** Prepared By: **DJL**

Surveyed By: **GWS** Approved: **GWS**

Date Created: **21/04/2017** Scale: **1:300**

Comp File:

Plan No: **15344-030-PRO-E**

A3

Level 3 and above

705
SP287529

Sheet
6 of
8

BENNETT + BENNETT

PO Box 5021, GCMC QLD 9726

Ph: (07) 5631 8000

mail@bennettandbennett.com.au

Surveying, Town Planning & Spatial Services
GOLD COAST | BRISBANE | SUNSHINE COAST | IPSWICH

www.bennettandbennett.com.au



904
SP231750
(Volumetric)

CP
"Portside Wharf Commercial"
CTS36242
(SP188555)

703
SP287531

Emt D
SP293014

202 (Vol)
(Pt)
(Up to RL 100.0m)

CP
SP287544

704
SP287531

PLANS AND DOCUMENTS
referred to in the PDA
DEVELOPMENT APPROVAL

Approval no: DEV2019/1040

Date: 19 September 2019



NOTES:

1. Drawn to scale on an A3 sheet.
2. All dimensions and areas are subject to final survey and approval by E.D.Q.
3. Architectural Information provided by Cottee Parker Architects and is proposed only.
4. The Volumetric Lot Boundaries are to the centreline of floors/ceilings unless noted otherwise.

E	Updated Lot Bdys	DJL	13/11/2018
D	Updated Architecturals	DJL	23/10/2018
C	Lot 201 Amended	SDS	6/03/2016
B	Updated Volumetric Bdy	DJL	29/05/2017
A	Original Issue	DJL	21/04/2017
Issue	Revision	Int	Date

Title:

**Proposed Volumetric Subdivision
of Lots 201, 202 &
Principal Common Property
Cancelling Lots 702 on SP287531
(SP287543)**

Client: **MULTIPLEX PORTSIDE
EAST PTY LTD**

Locality: **HAMILTON**

Local Gov: **BCC** Prepared By: **DJL**

Surveyed By: **GWS** Approved: **GWS**

Date Created: **21/04/2017** Scale: **1:300**

Comp File:

Plan No: **15344-030-PRO-E**


A3

Scale 1:300




SP224040

Overall 3d View

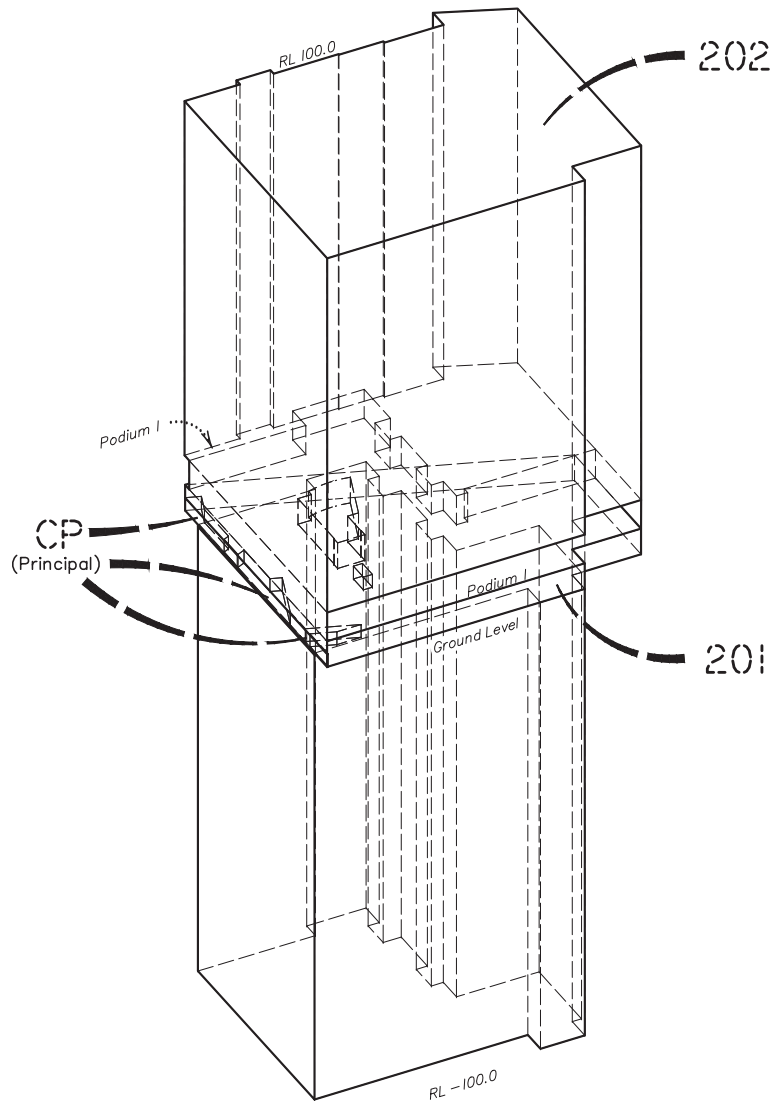


3d View of Lot 201

Scale 1:750

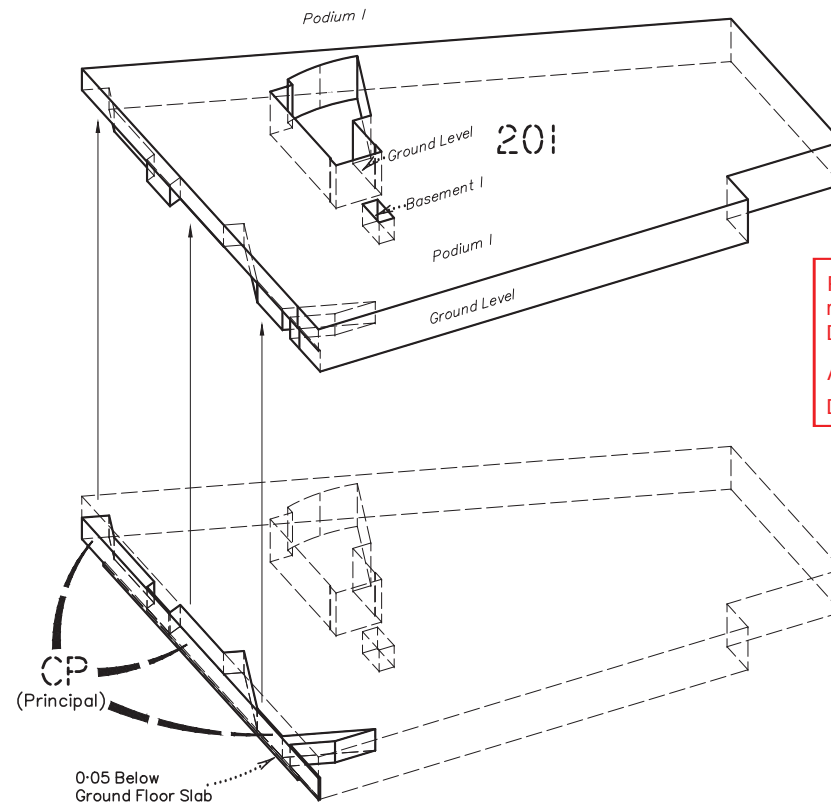

3d View of Principal Common Property

Scale 1:750

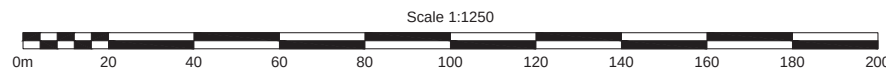

Sheet
7 of
8



**PLANS AND DOCUMENTS
referred to in the PDA
DEVELOPMENT APPROVAL**

Approval no: **DEV2019/1040**

Date **19 September 2019**



NOTES:

1. Drawn to scale on an A3 sheet.
2. All dimensions and areas are subject to final survey and approval by E.D.Q.
3. Architectural Information provided by Cottee Parker Architects and is proposed only.
4. The Volumetric Lot Boundaries are to the centreline of floors/ceilings unless noted otherwise.

E	Updated Lot Bdy	DJL	13/11/2018
D	Updated Architecturals	DJL	23/10/2018
C	Lot 201 Amended	SDS	6/03/2016
B	Updated Volumetric Bdy	DJL	29/05/2017
A	Original Issue	DJL	21/04/2017
Issue	Revision	Int	Date

Title:

**Proposed Volumetric Subdivision
of Lots 201, 202 &
Principal Common Property
Cancelling Lots 702 on SP287531
(SP287543)**

Client: **MULTIPLEX PORTSIDE
EAST PTY LTD**

Locality: **HAMILTON**

Local Gov: **BCC** Prepared By: **DJL**

Surveyed By: **GWS** Approved: **GWS**

Date Created: **21/04/2017** Scale: **1:300**

Comp File:

Plan No: **15344-030-PRO-E**

Lateral Aspect - South Elevation


Not to Scale

703
SP287531

Sheet
8 of
8



PO Box 5021, GCMC QLD 9726
Ph: (07) 5631 8000
mail@bennettandbennett.com.au
Surveying, Town Planning & Spatial Services
GOLD COAST | BRISBANE | SUNSHINE COAST | IPSWICH
www.bennettandbennett.com.au

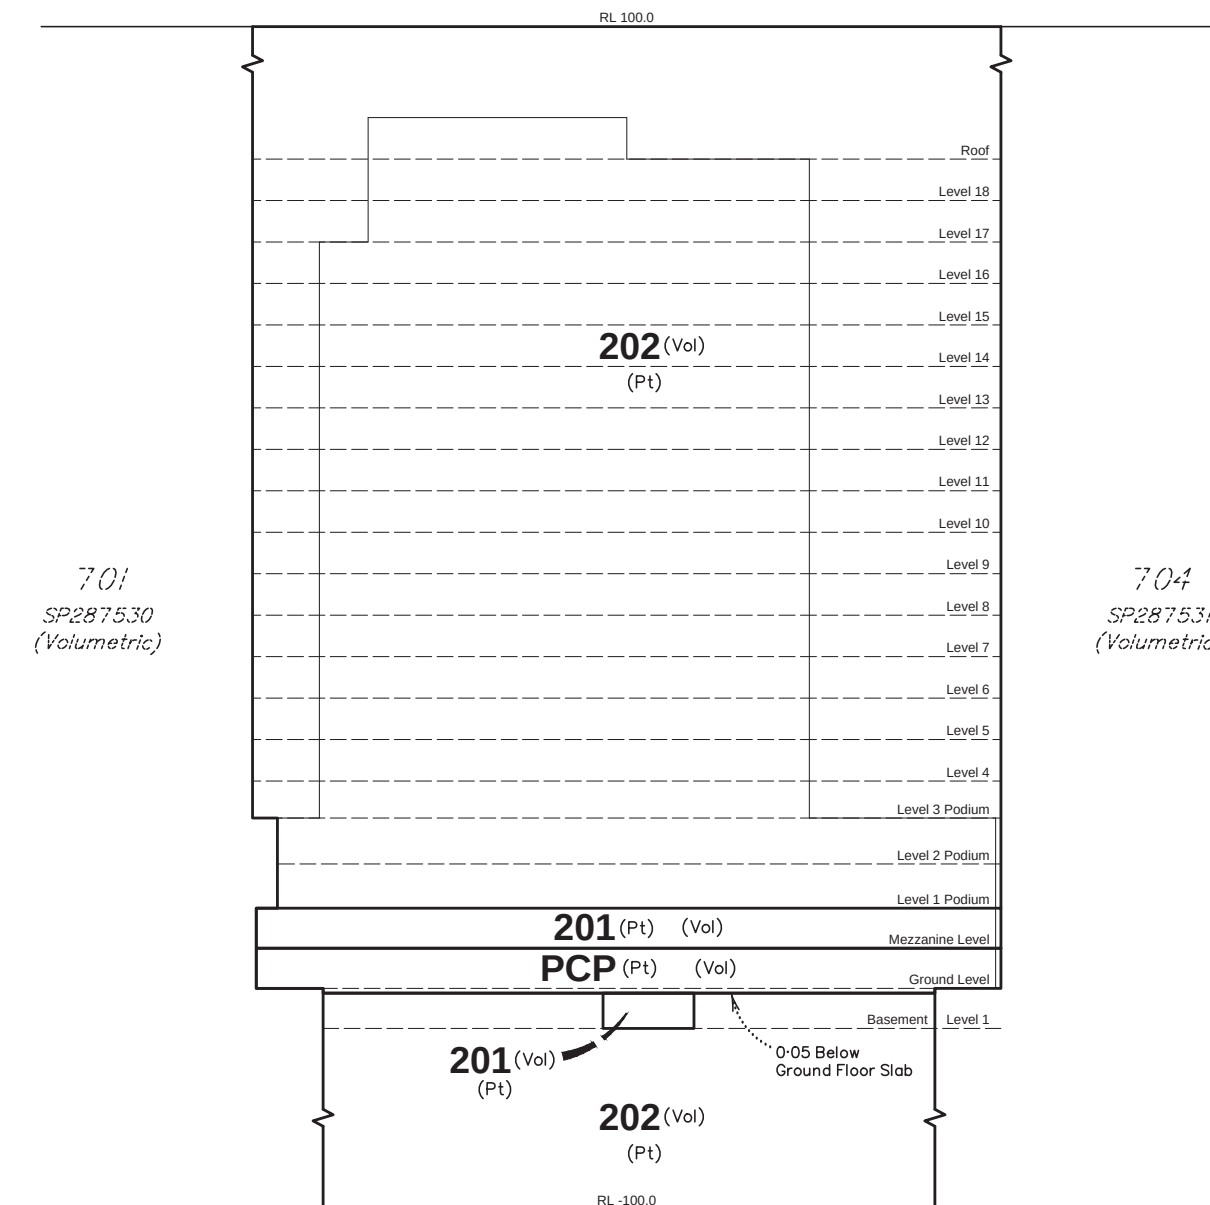

PLANS AND DOCUMENTS
referred to in the PDA
DEVELOPMENT APPROVAL

Approval no: DEV2019/1040

Date: 19 September 2019



NOTES:

1. Drawn to scale on an A3 sheet.
2. All dimensions and areas are subject to final survey and approval by E.D.Q.
3. Architectural Information provided by Cottee Parker Architects and is proposed only.
4. The Volumetric Lot Boundaries are to the centreline of floors/ceilings unless noted otherwise.

E	Updated Lot Bdys	DJL	13/11/2018
D	Updated Architecturals	DJL	23/10/2018
C	Lot 201 Amended	SDS	6/03/2016
B	Updated Volumetric Bdy	DJL	29/05/2017
A	Original Issue	DJL	21/04/2017
Issue	Revision	Int	Date

Title:

**Proposed Volumetric Subdivision
of Lots 201, 202 &
Principal Common Property
Cancelling Lots 702 on SP287531
(SP287543)**

Client:	MULTIPLEX PORTSIDE EAST PTY LTD		
Locality:	HAMILTON		
Local Gov:	BCC	Prepared By:	DJL
Surveyed By:		Approved:	GWS
Date Created:	21/04/2017	Scale:	1:300
Comp File:			
Plan No:	15344-030-PRO-E		

A3