

PLANS AND DOCUMENTS
referred to in the PDA
DEVELOPMENT APPROVAL

Approval no: DEV2018/991


Date: 24 September 2019



Queensland
Government


PROPOSED BOARDWALK

MOORES ROAD, REDLAND BAY QLD for REDLAND
INVESTMENT CORP.

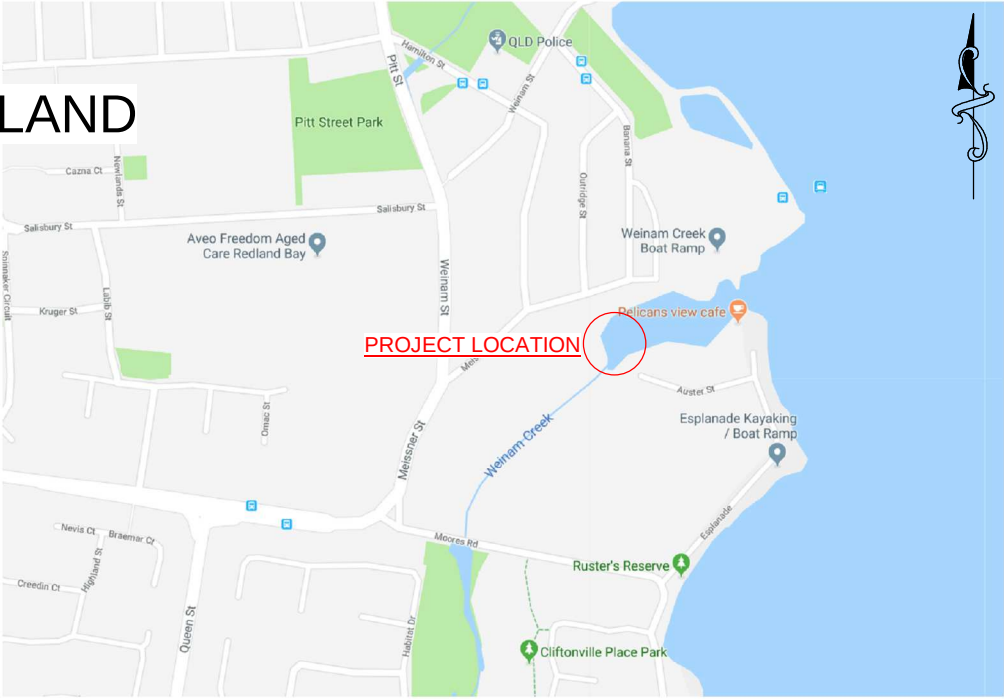

LOCALITY PLAN

NOT TO SCALE

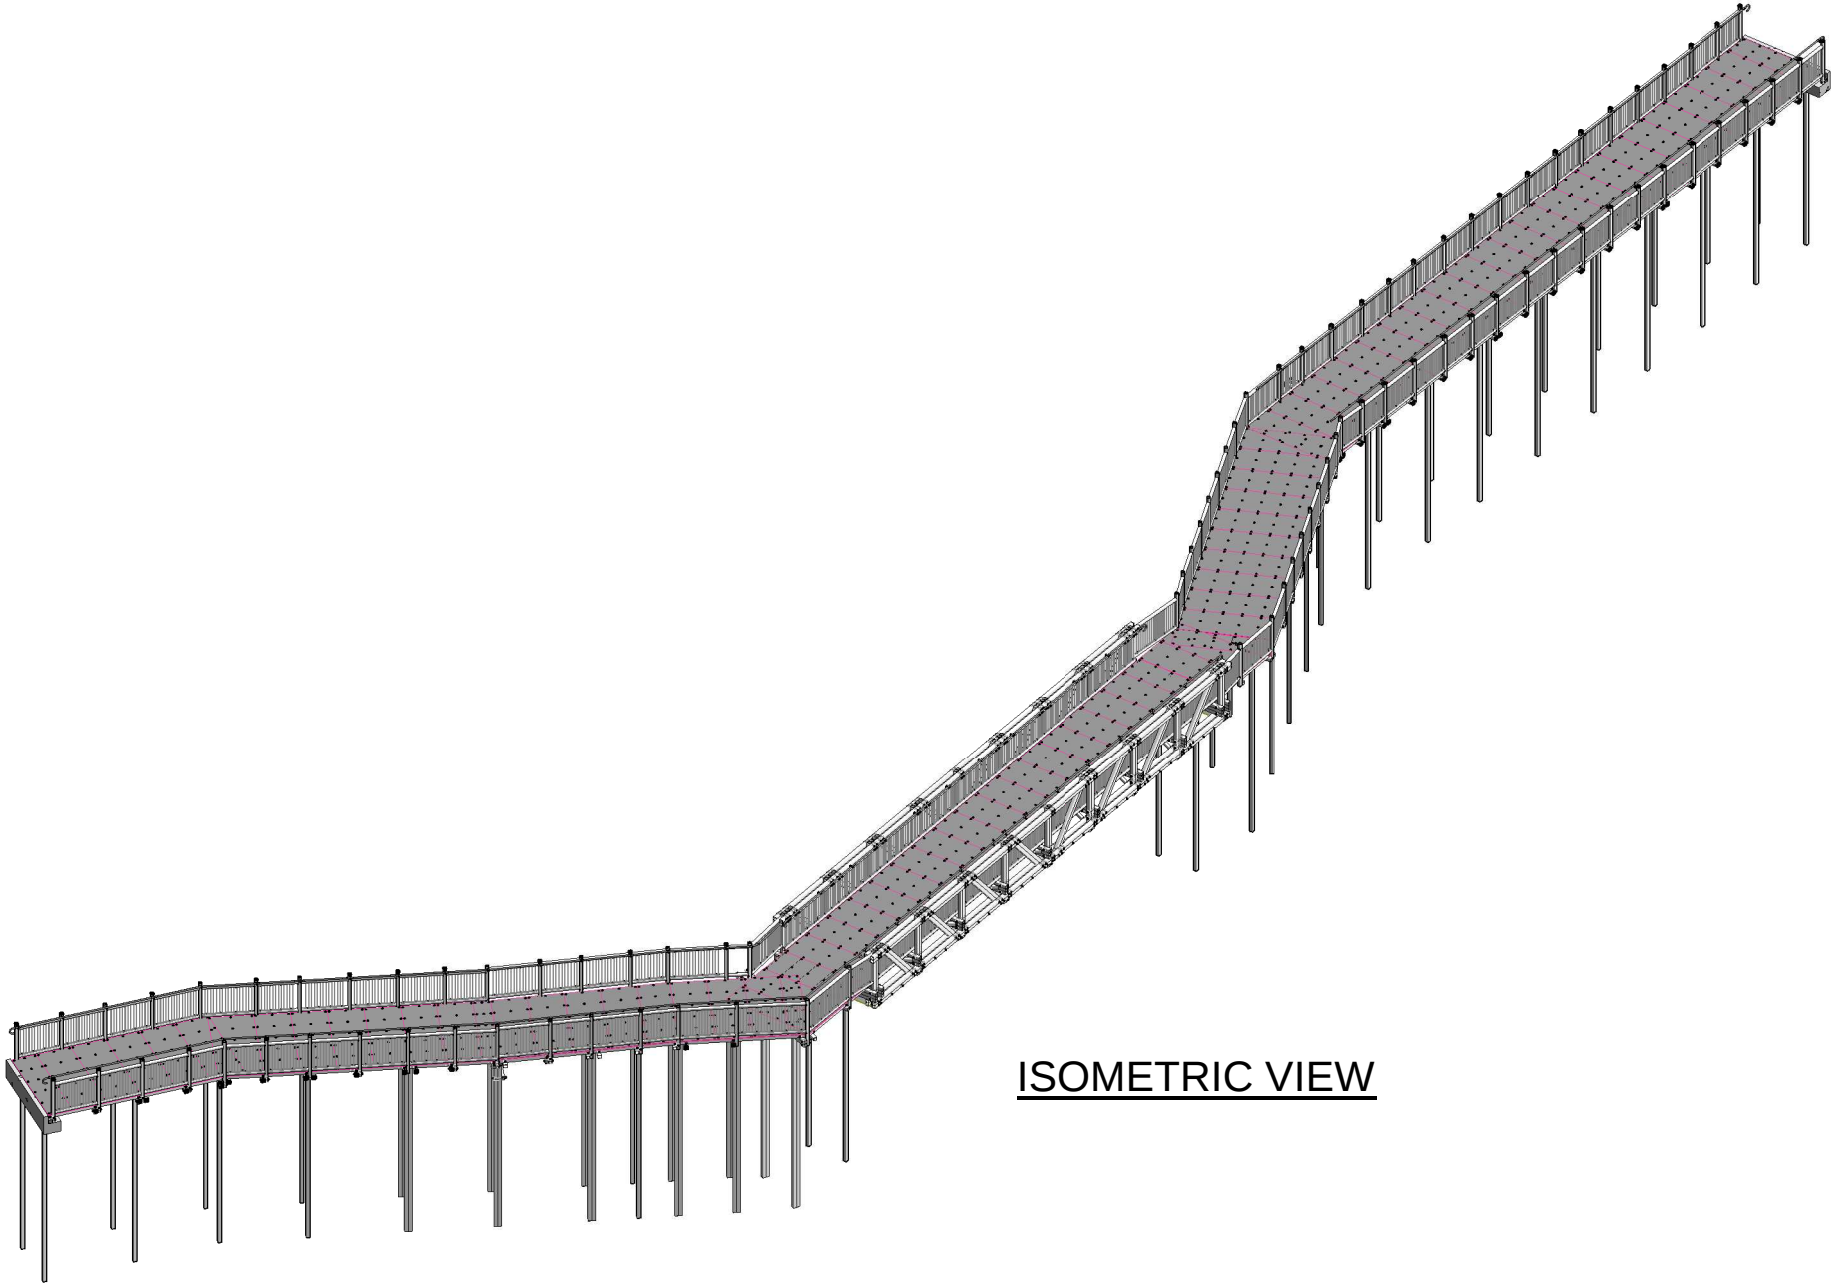

ISOMETRIC VIEW

DRAWING SCHEDULE	
Sheet	Description
S001	LOCALITY PLAN
S002	GENERAL NOTES
S003	SITE LAYOUT
S100	LAYOUT PLAN
S101	STRUCTURAL LAYOUT 1
S102	STRUCTURAL LAYOUT 2
S103	SECTION A & B
S104	SECTION C & D
S105	SECTION E
S106	DETAILS 1 TO 6
S107	DETAILS 7 TO 11
S108	ABUTMENT DETAILS
S109	TYPICAL DETAILS

Client's Acceptance:			
Name:.....			
Date:..... Signature:.....			
Please sign only when 100% accurate to the design brief and that you have full understanding of site requirements for the installation of the structure. The structure will not be sent into production until the drawings have been signed by the client. Wagners will not be liable any Liquidated Damages caused by the delay of client's acceptance past the 5 days allowed for client acceptance.			
C	ISSUED FOR APPROVAL	Date 3	JAS
B	DRAWINGS REVISED	12.03.19	JAS
A	ISSUED FOR REVIEW	01.03.19	JAS
Rev.	Description	Date	Drwn

Consulting Engineer:

3

i

i³ Consulting pty ltd

engineering consultants

innovation, ingenuity, inspiration

2/ 39 Sherwood Road

TOOWONG, Qld 4066

www.icubed.com.au

ABN: 89 106 675 156

Ph: (07) 3870 8888

Engineer's Certification:

Rohan McElroy MIE Aust. 522 6041

CPEng. NPER Structural, RPEQ 17157

Signature:

Date:/...../.....



COMPOSITE FIBRE TECHNOLOGIES

CNR ANZAC AVE & ALDERLEY ST, TOOWOOMBA, QLD.

AUSTRALIA PH: (07) 4637 7777 FAX: (07) 4637 7778

TITLE:

LOCALITY PLAN

PROJECT:

PROPOSED BOARDWALK, MOORES
ROAD, REDLAND BAY QLD for
REDLAND INVESTMENT CORP.

PROJECT STATUS:

ISSUED FOR APPROVAL

DESIGN: AK

DATE:

DRAWN: JÄS

DATE:

SCALE:

SHEET: A3

CHECKED: JAZ

DATE:

PROJECT NUMBER: BW1009

DRAWING NUMBER: S001

REV: C