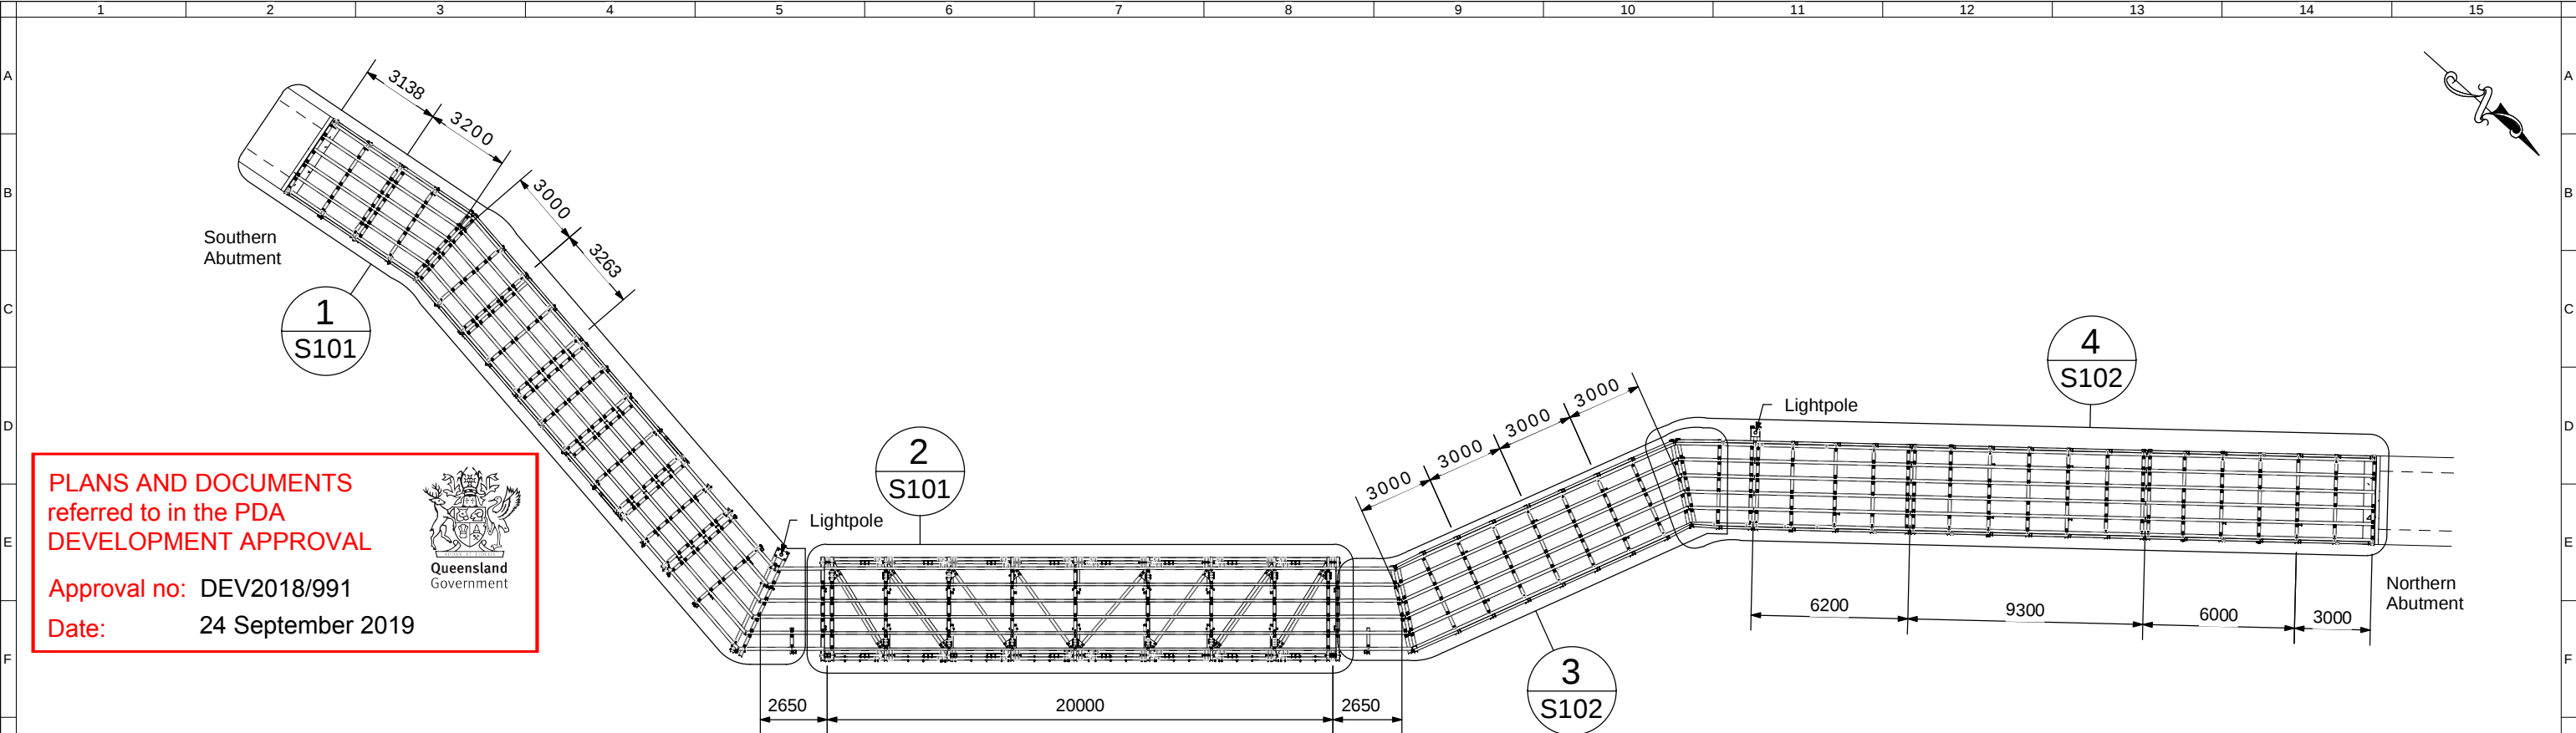


Note : All Levels are based on AHD	
				<u>Client's Acceptance:</u>				<u>Consulting Engineer:</u>				<u>Engineer's Certification:</u>				TITLE:				PROJECT STATUS:																																							
				Name:.....								i ³ Consulting pty Ltd engineering consultants innovation, ingenuity, inspiration								LAYOUT PLAN				ISSUED FOR APPROVAL																																			
				Date:..... Signature:.....				2/ 39 Sherwood Road TOOWONG, Qld 4066 www.icubed.com.au ABN: 89 106 675 156 Ph: (07) 3870 8888				Signature:				PROJECT: PROPOSED BOARDWALK, MOORES ROAD, REDLAND BAY QLD for REDLAND INVESTMENT CORP.				DESIGN: AK SCALE: 1 : 250 PROJECT NUMBER: BW1009				DATE: JAS CHECKED: JAZ DRAWING NUMBER: S100																																			
B DRAWINGS REVISED				12.03.19 JAS				This drawing is the property of Wagners Investments and shall not be sold. Copyright is reserved under Copyright Law. This drawing is subject to immediate recall on demand. This drawing may not be copied or used in any manner except as agreed to by Wagner Investments. The drawings, ideas & inventions shown shall not be disclosed to other parties.				Date:/...../.....	
A ISSUED FOR REVIEW				01.03.19 JAS	
Rev.				Description				Date				Drwn				REV: B	
1				2				3				4				5				6				7				8				9				10				11				12				13				14				15			