
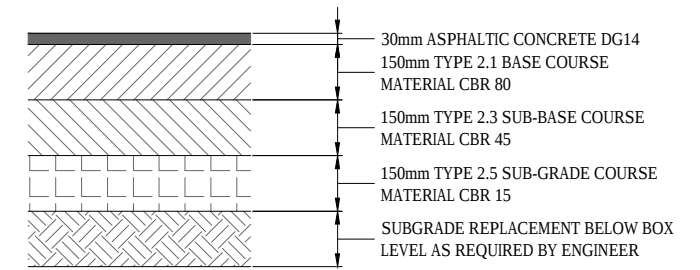


PLANS AND DOCUMENTS
referred to in the PDA
DEVELOPMENT APPROVAL

Approval no: DEV2018/991

Date: 24 September 2019

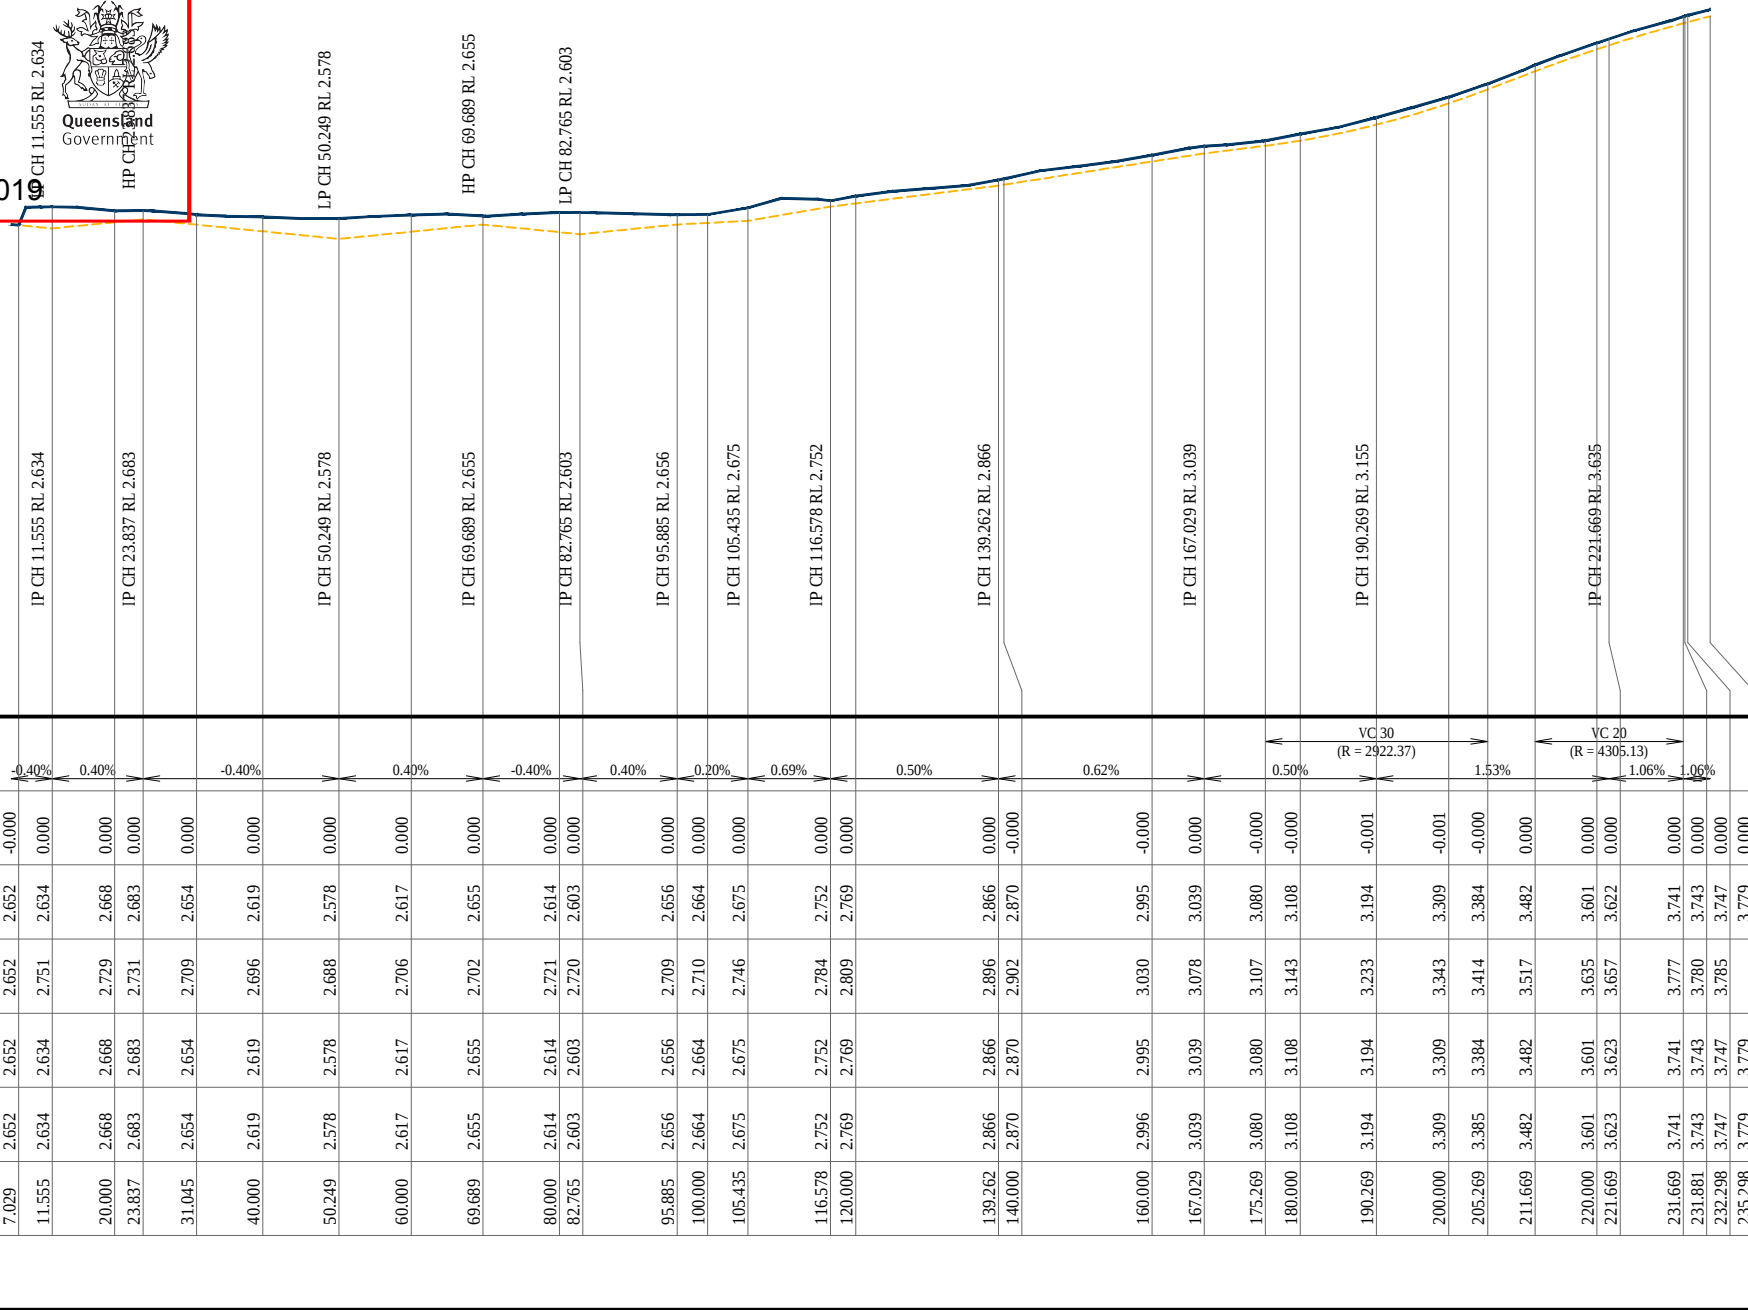


ASPHALT PAVEMENT DETAIL
MOORES ROAD WIDENING
ASSUMED ESA = 5x10⁵


NOTE: THE CONTRACTOR SHALL INITIALLY EXCAVATE THE PAVEMENT BOX 480mm BELOW FINISHED PAVEMENT LEVEL AND SHALL THEN NOTIFY THE SUPERINTENDENT WHO WILL UNDERTAKE A BOX INSPECTION. PRIOR TO INSPECTION CONTRACTOR TO SATISFY THEMSELVES THAT BOX IS SUITABLY COMPACTED. PROOF ROLL SHALL BE UNDERTAKEN WITH FULLY LADEN WATER TRUCK.

SUBGRADE CBR TESTING TO BE UNDERTAKEN ON SITE AND RESULTS PROVIDED TO CALIBRE CONSULTING PRIOR TO PREPARING ROAD BOX.

DESIGN BASED ON ASSUMED SUBGRADE CBR 3 AND SUBJECT TO FINAL APPROVAL AND TESTING UNDERTAKEN ON SITE.

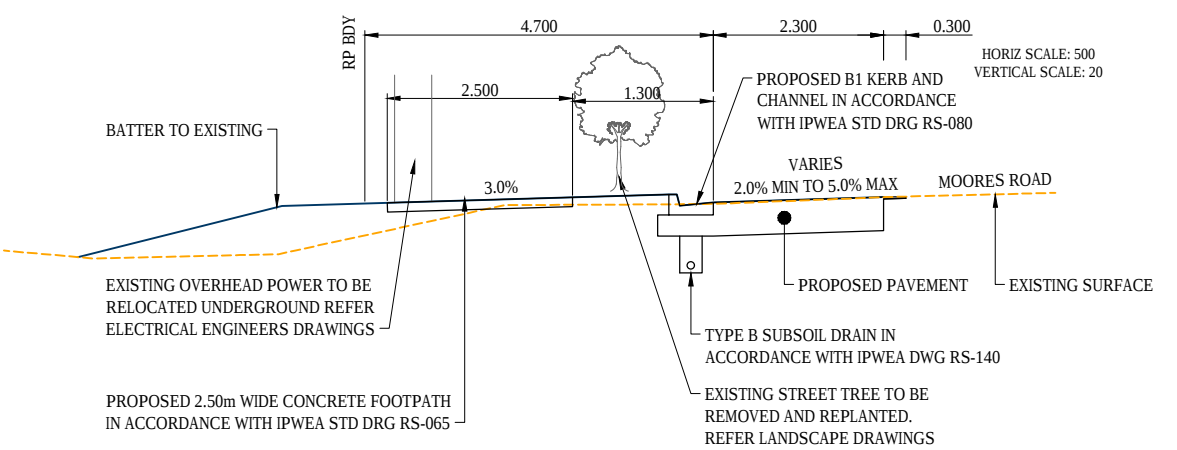

SECTION D
SCALE (A1): 1:50
SCALE (A3): 1:100

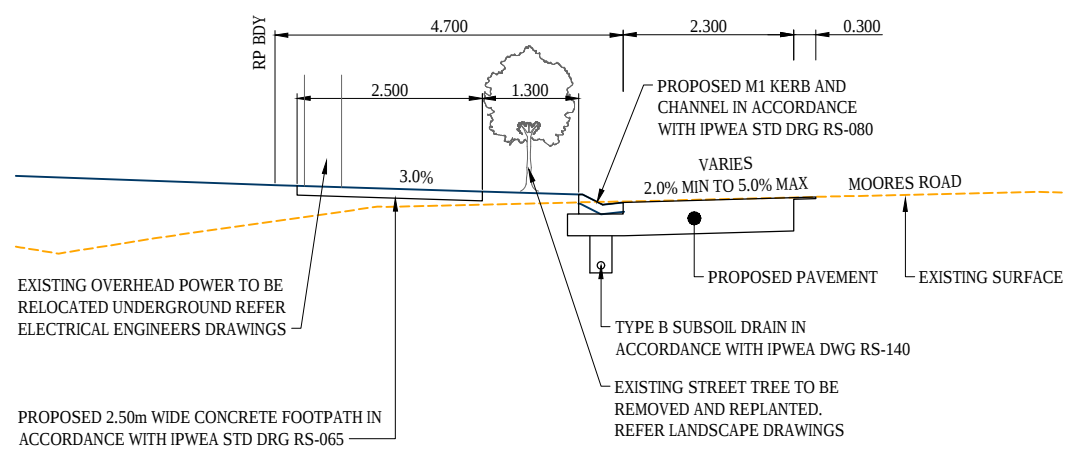

SECTION E
SCALE (A1): 1:50
SCALE (A3): 1:100

FILE: 301.dwg DATE: 31-01-2018 USER: SCOTT DORSON
DREPS: X 18-003166 - TIT

FIRST	DESIGN	DRAWN	CHECK	APPROVED	DATE
A	SD	JM	NV	DC	25.02.19
B	SD	JM	NV	DC	02.04.19
C					16.05.19
D					
E					
F					
G					

AMENDMENT DETAILS	STATUS
ISSUED FOR APPROVAL	
ISSUED FOR CONSTRUCTION	

ISSUED FOR CONSTRUCTION

APPROVED BY: DAN COLLINS 18631

SIGN: DATE:

SCALE

0 2.5 5 7.5 10 12.5 15 17.5 20

SCALE 1:250 (A1) SCALE 1:500 (A3)

CLIENT

REDLAND INVESTMENT CORPORATION
REDLAND INVESTMENT CORPORATION

Calibre Consulting (QLD) Pty Ltd
Level 3, 16 Innovation Parkway
Birtinya QLD Australia 4575
Telephone 07 5314 2520
Facsimile 07 5314 2522

© calibregroup.com

PROJECT

WIENAM CREEK
MOORES ROAD, REDLAND BAY

DISCLAIMER
ALL DIMENSIONS TO BE CHECKED ON SITE BY CONTRACTOR PRIOR TO CONSTRUCTION. USE WRITTEN DIMENSIONS ONLY, DO NOT SCALE.

DRAWING TITLE

MOORES ROAD
LONGITUDINAL SECTION
& TYPICAL DETAILS

PROJECT No.	DRAWING No.	REVISION
18-003166	301	B