



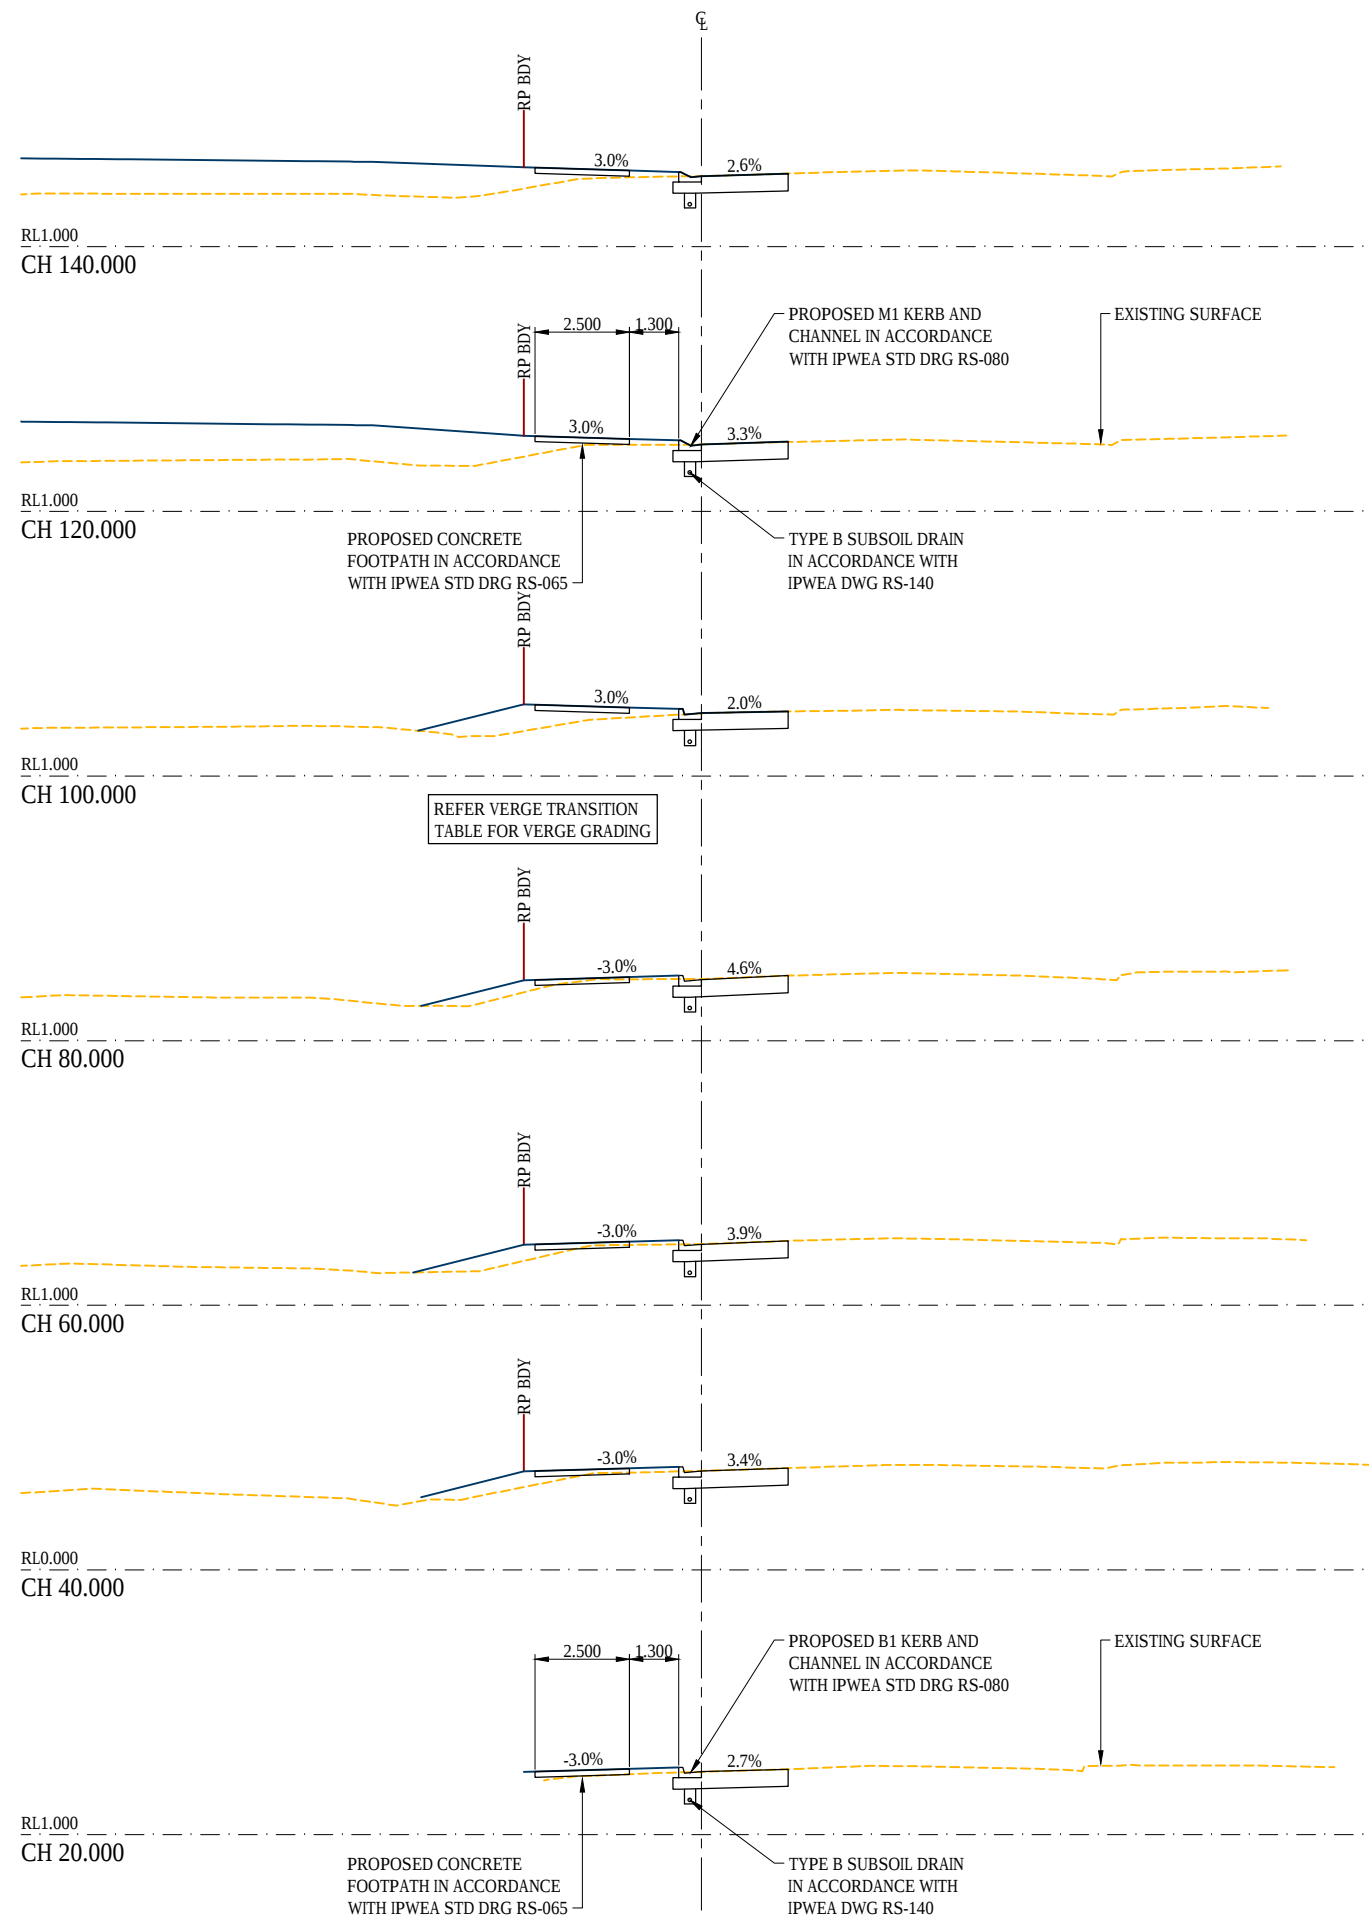

CH 0.000 - CH 95.000	-3%
CH 95.000 - CH 100.000	-3% TO 3%
CH 100.000 - CH 229.270	3%

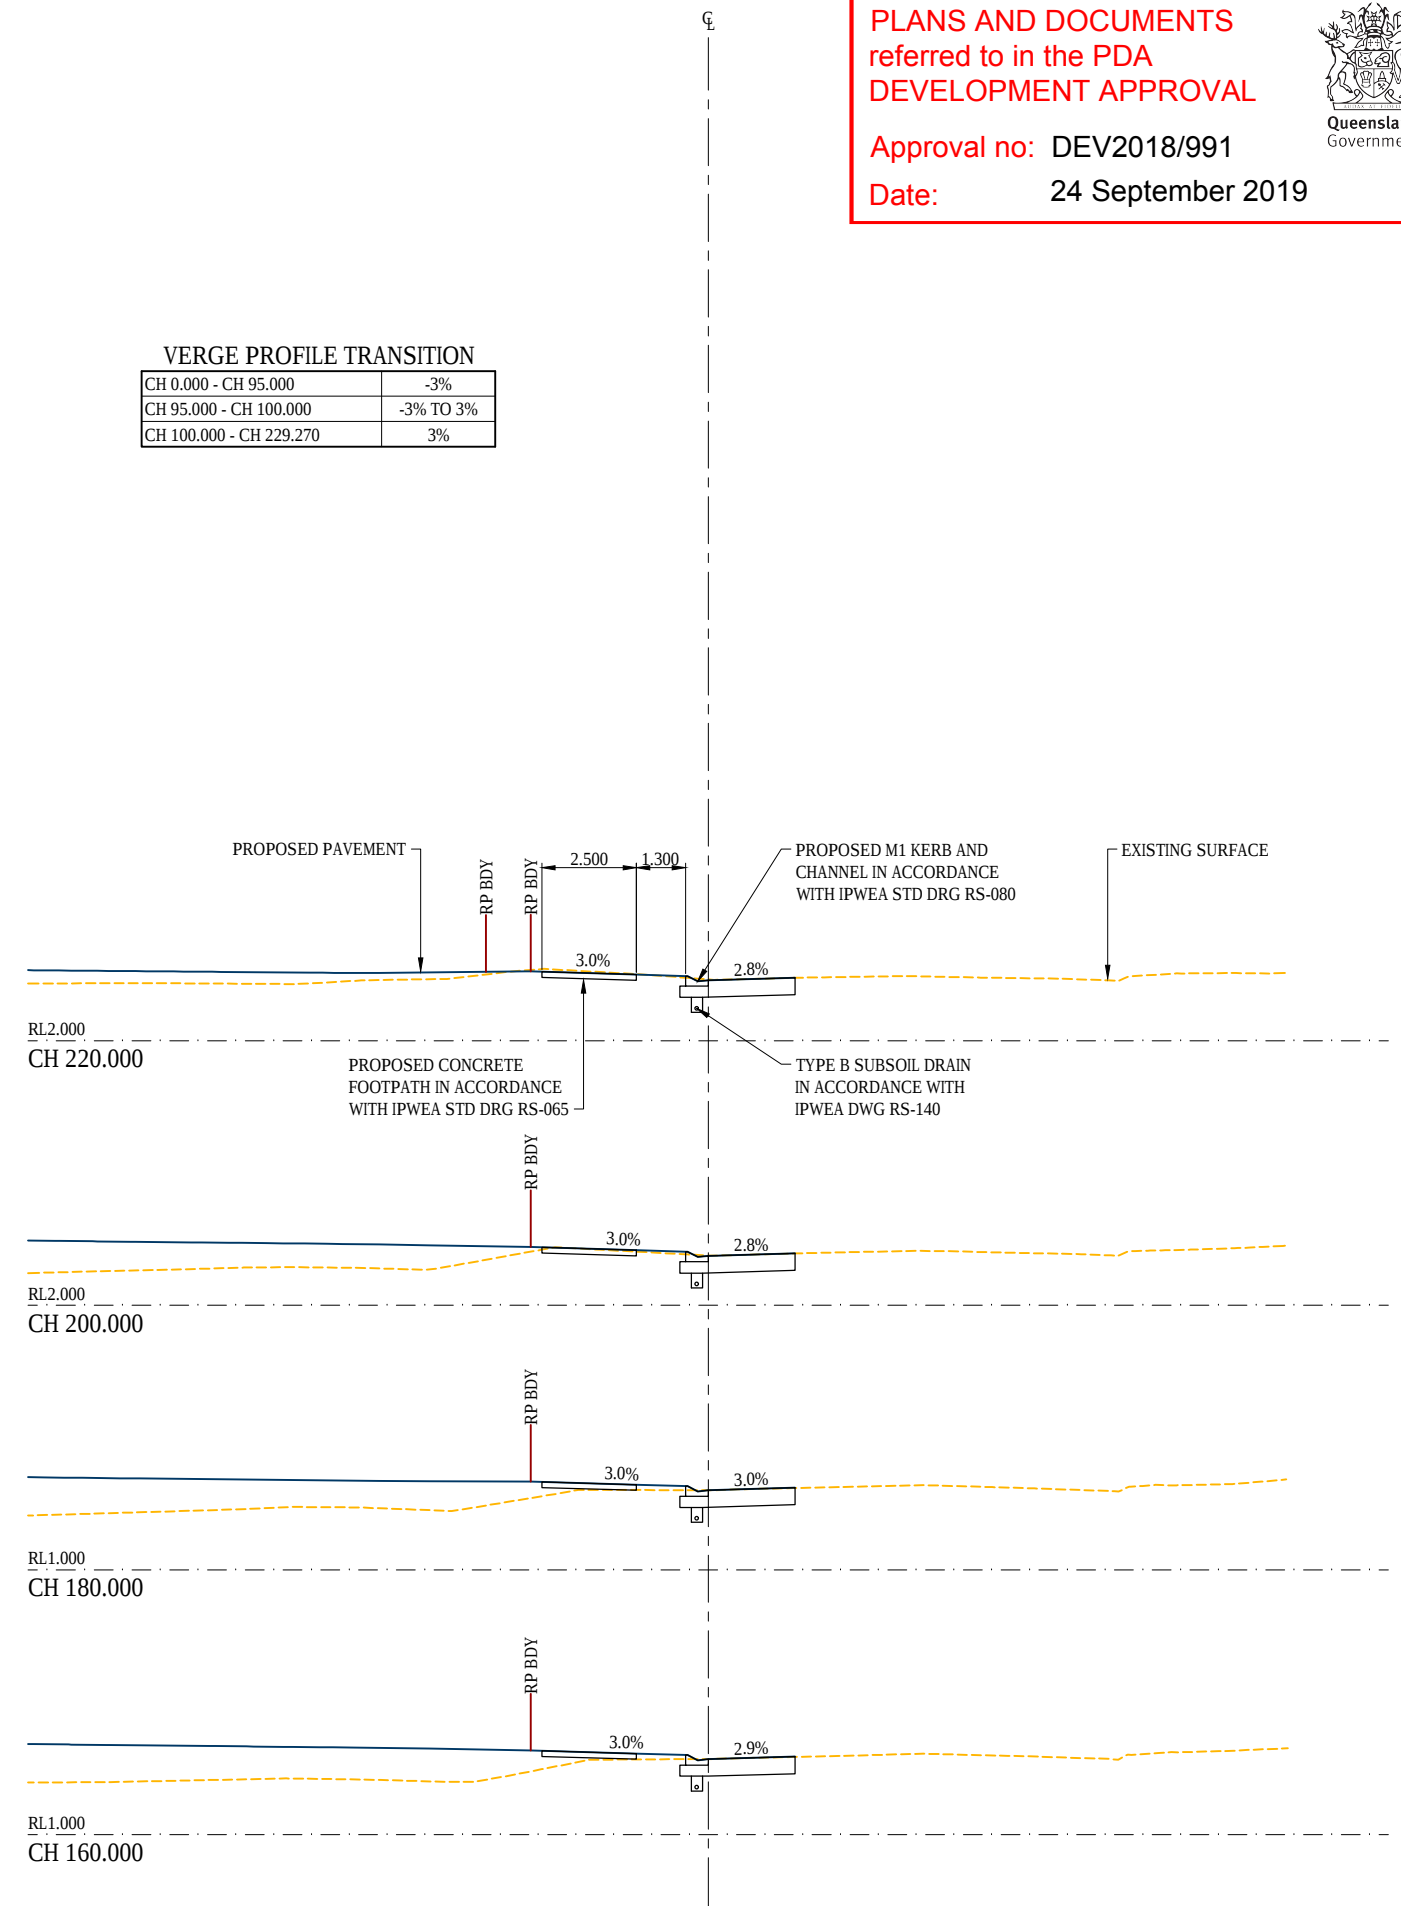

FILE: 302.dwg DATE: 31-01-2018 USER: NICK VENESS XREFS: X 18-003165 - TIT																		
FIRST ISSUE A B C D E F G	DESIGN	DRAWN	CHECK	APPROVED	DATE	AMENDMENT DETAILS				STATUS FOR APPROVAL NOT FOR CONSTRUCTION	SCALE SCALE 1:100 (A1) SCALE 1:200 (A3)	CLIENT REDLAND INVESTMENT CORPORATION REDLAND INVESTMENT CORPORATION © calibregroup.com	PROJECT Calibre Consulting (QLD) Pty Ltd Level 3, 16 Innovation Parkway Birtinya QLD Australia 4575 Telephone 07 5314 2520 Facsimile 07 5314 2522 WIENAM CREEK MOORES ROAD, REDLAND BAY			DRAWING TITLE MOORES ROAD CROSS SECTIONS		
	SD	JM	NV	DC	25.02.19													
	SD	JM	NV	DC	02.04.19	ISSUED FOR APPROVAL												
APPROVED BY: DAN COLLINS 18631 					SIGN: _____ DATE: _____					PROJECT No. 18-003166			DRAWING No. 302			REVISION A		
DISCLAIMER ALL DIMENSIONS TO BE CHECKED ON SITE BY CONTRACTOR PRIOR TO CONSTRUCTION. ONLY USE DIMENSIONS ON THIS DRAWING.																		