



PLANS AND DOCUMENTS
referred to in the PDA
DEVELOPMENT APPROVAL

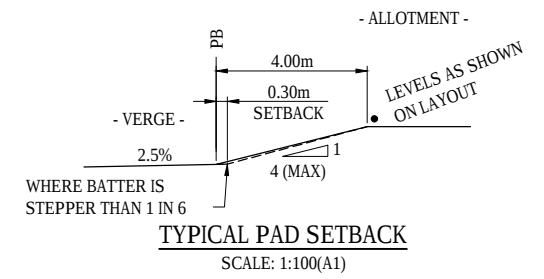


Approval no: DEV2018/991


Date: 24 September 2019

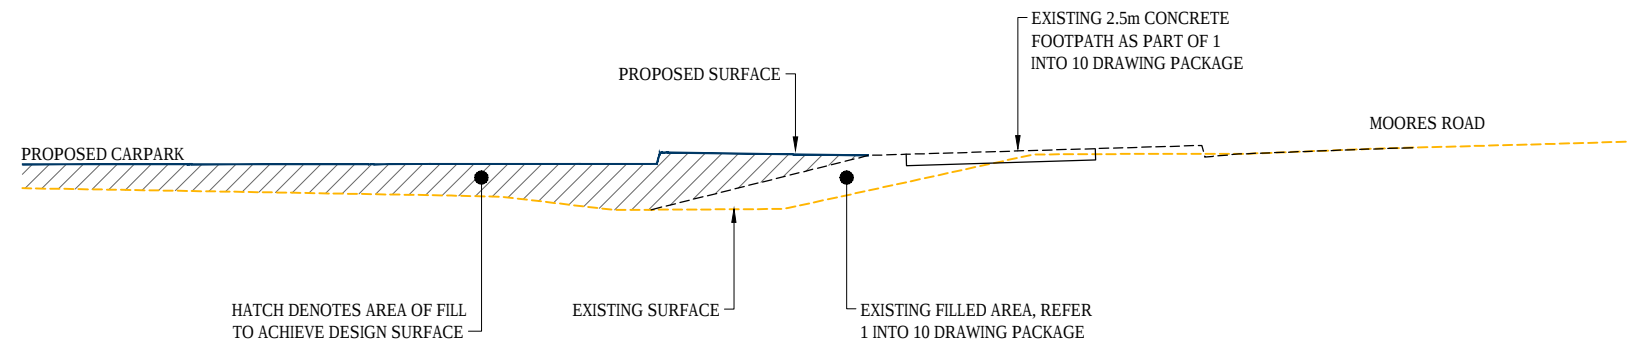

SECTION D
SCALE (A1): 1:250
SCALE (A3): 1:500

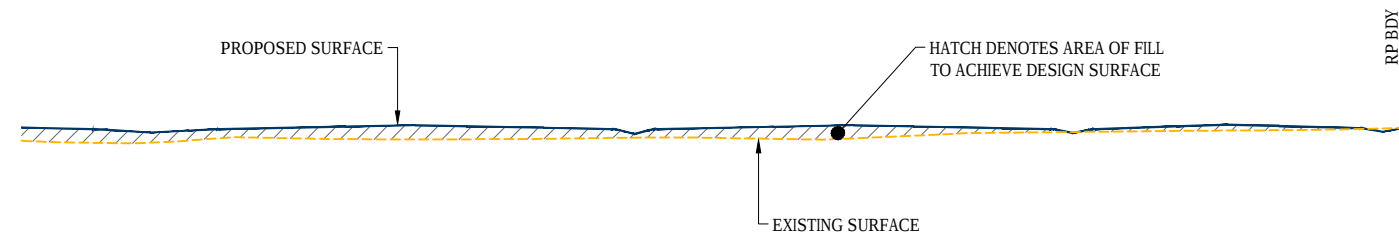


SECTION E
SCALE (A1): 1:250
SCALE (A3): 1:500

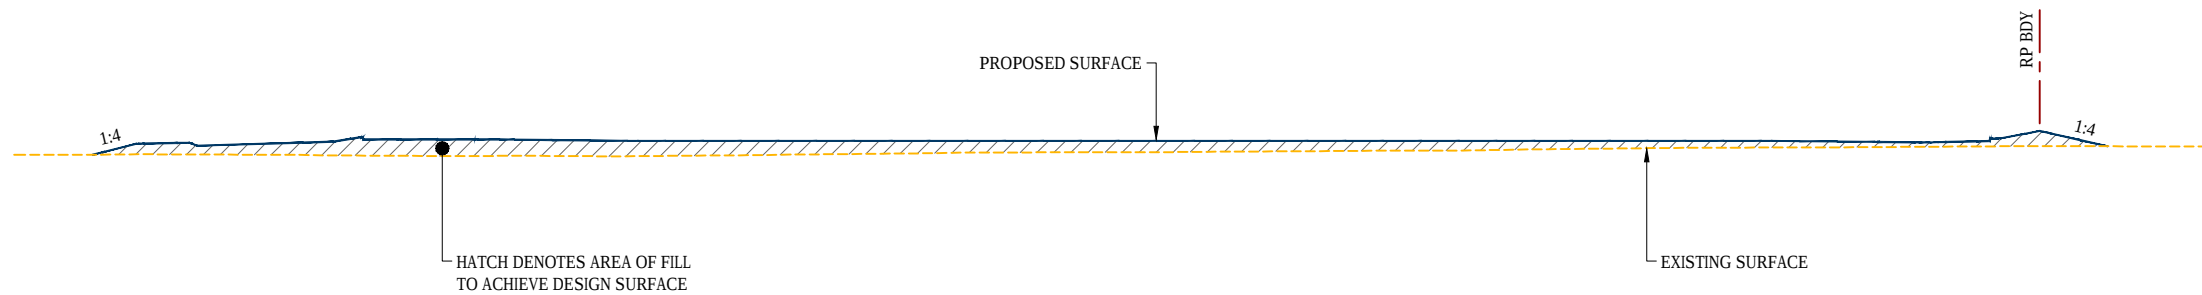

SECTION F
SCALE (A1): 1:250
SCALE (A3): 1:500

FILE: 203.dwg DATE: 26-02-2019 USER: NICK VENESS
XREFS: X 18-003166-TITLE

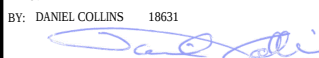FIRST ISSUE	DESIGN	DRAWN	CHECK	APPROVED	DATE	AMENDMENT DETAILS	STATUS	SCALE	CLIENT	PROJECT	DRAWING TITLE	
	SD	JM	NV	DC	17.04.19							
A	SD	JM	NV	DC	23.05.19	RE-ISSUED FOR APPROVAL	FOR APPROVAL NOT FOR CONSTRUCTION APPROVED BY: DANIEL COLLINS 18631 SIGN:  DATE: 23.05.19		REDLAND INVESTMENT CORPORATION 	 Calibre Consulting (QLD) Pty Ltd Level 3, 16 Innovation Parkway Birtinya QLD Australia 4575 Telephone 07 5314 2520 Facsimile 07 5314 2522 © calibregroup.com	WIENAM CREEK PDA CARPARK, REDLAND BAY	BULK EARTHWORKS SECTIONS SHEET 2 of 2
B												
C												
D												
E												
F												
G												
							DISCLAIMER ALL DIMENSIONS TO BE CHECKED ON SITE BY CONTRACTOR PRIOR TO CONSTRUCTION. USE WRITTEN DIMENSIONS ONLY. DO NOT SCALE.		PROJECT No. 18-003166.01 DRAWING No. 203 REVISION A			