


PLANS AND DOCUMENTS
referred to in the PDA
DEVELOPMENT APPROVAL

Approval no: DEV2018/991

Date: 24 September 2019

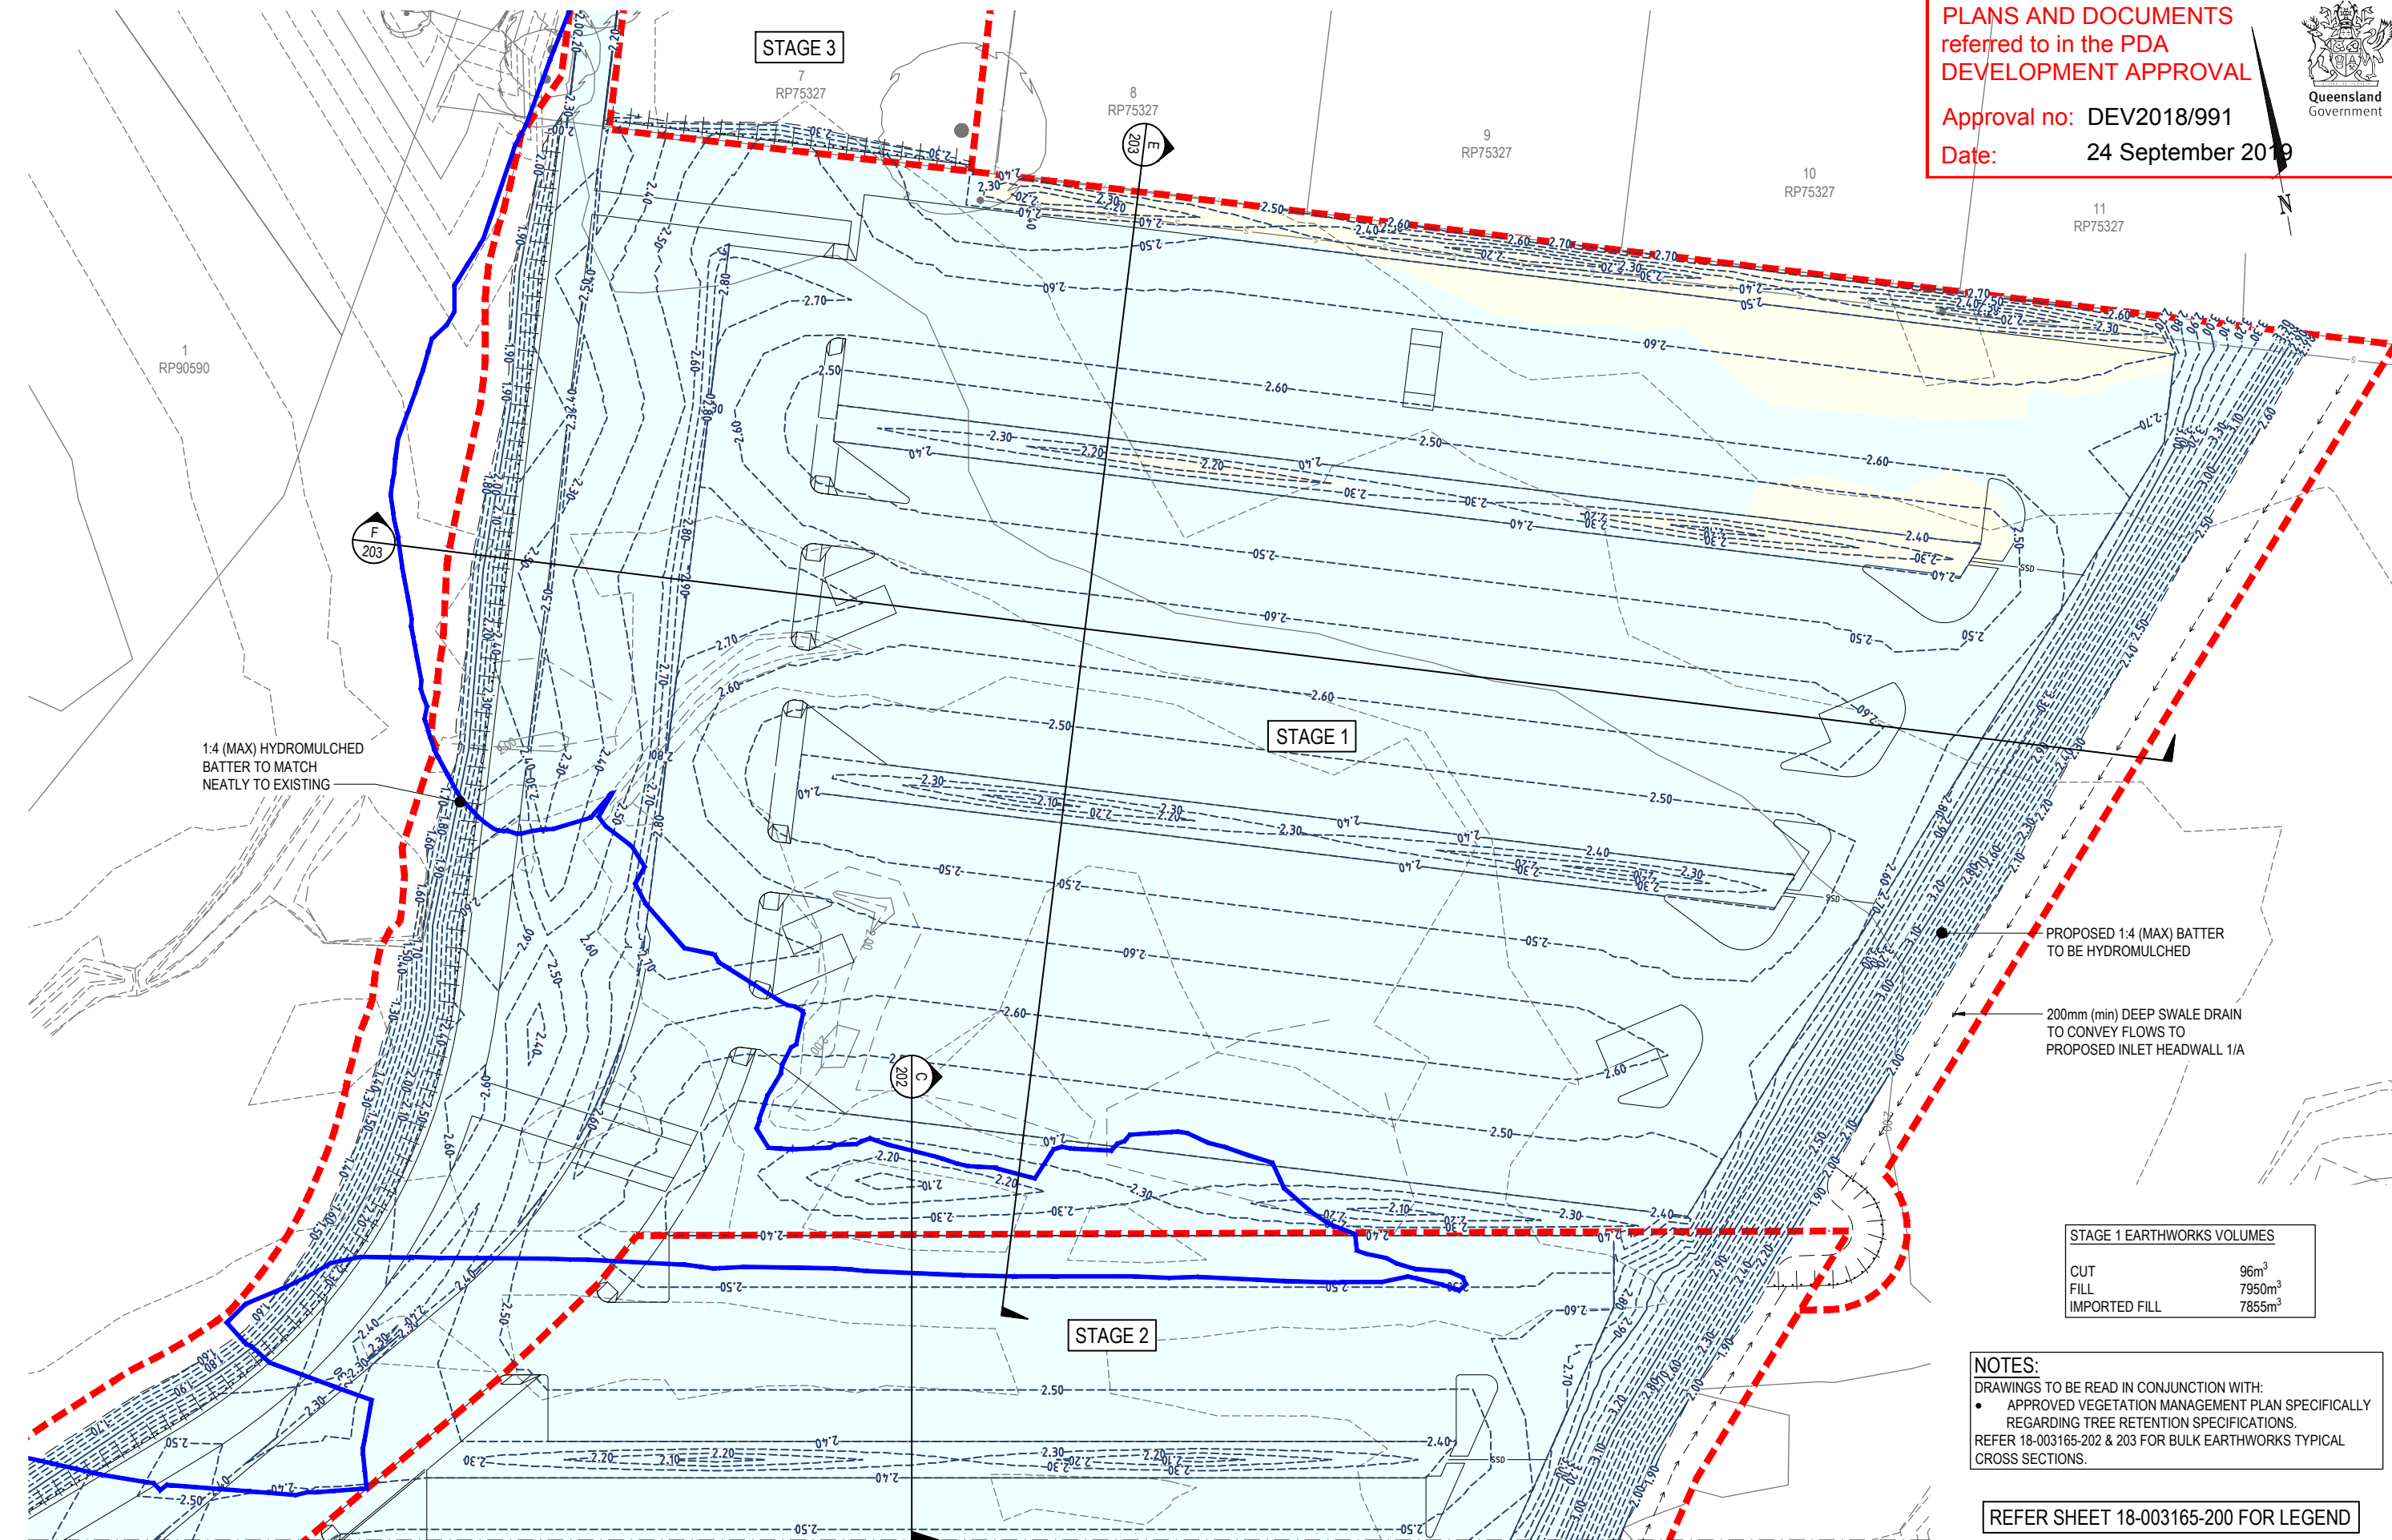

STAGE 1 EARTHWORKS VOLUMES

CUT	96m ³
FILL	7950m ³
IMPORTED FILL	7855m ³

NOTES:

- DRAWINGS TO BE READ IN CONJUNCTION WITH:
- APPROVED VEGETATION MANAGEMENT PLAN SPECIFICALLY REGARDING TREE RETENTION SPECIFICATIONS.
- REFER 18-003165-202 & 203 FOR BULK EARTHWORKS TYPICAL CROSS SECTIONS.


REFER SHEET 18-003165-200 FOR LEGEND

FOR CONTINUATION REFER SHEET 200

FILE: 201.dwg DATE: 25-02-2019 USER: GHAZALEH TEHRANI
XREFS: X 18-003165-TITLE, X 18-003165-SURVEY, X 18-003165-BASE Carpark, X 18-003165-DES, CONTOURS

FIRST ISSUE	DESIGN				CHECK	APPROVED	DATE	AMENDMENT DETAILS
	SD	JM	NV	DC				
A	SD	JM	NV	DC			17.04.19	
B	SD	JM	NV	DC			23.05.19	RE-ISSUED FOR APPROVAL
C	SD	JM	NV	DC			05.06.19	LIDAR HAT ADDED
D								
E								
F								
G								

FOR APPROVAL NOT FOR CONSTRUCTION	
APPROVED	
BY: DANIEL COLLINS	18631
SIGN:	DATE: 23.05.19

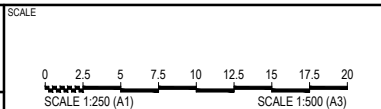

CLIENT

REDLAND INVESTMENT
CORPORATION

Calibre Consulting (QLD) Pty Ltd
Level 3, 16 Innovation Parkway
Birtinya QLD Australia 4575
Telephone 07 5314 2520
Facsimile 07 5314 2522

PROJECT

WIENAM CREEK
PDA CARPARK, REDLAND BAY

DISCLAIMER
ALL DIMENSIONS TO BE CHECKED ON SITE BY CONTRACTOR PRIOR TO
CONSTRUCTION. USE WRITTEN DIMENSIONS ONLY. DO NOT SCALE.

DRAWING TITLE		
BULK EARTHWORKS LAYOUT PLAN SHEET 2 of 2		
PROJECT No.	DRAWING No.	REVISION
18-003166.01	201	B