



ISSUES	DATE
TENDER	
COUNCIL	
CONSTRUCTION	

[illegible][illegible]

A	03-07-19	TEAM ISSUE
PRE	DATE	AMENDMENT

COPYRIGHT IS VESTED IN MORTONS URBAN SOLUTIONS AND WRITTEN CONSENT IS REQUIRED PRIOR TO REPRODUCTION. COPYRIGHT MORTONS URBAN SOLUTIONS 2000 .
DO NOT SCALE FROM THIS DRAWING.

ASSOCIATED CONSULTANTS



"Where will our knowledge take you?"



ORGACOUSTICS
Steven Mackintosh, Surrey Poly Ltd

D R A W I N G T I T L E

ENTRY ROAD CONCEPT
SUPER LOTS
TYPICAL SECTIONS




MUS Pty Ltd T/As:
Marions-Urban Solutions
 ABN 39 116 375 065
marions@urbansolutions.net.au
www.urbansolutions.net.au
 Tel 07 5571 1099

Postal Addresses:
 PO Box 2480
 Southport QLD 4215


Gold Coast Office:
 Suite 9, 19 Short St
 Southport QLD 4215

DESIGNED PP	DRAWN CB	
APPROVED	REPO	DATE 03-07-19
DRAWING NUMBER		
AMOUNT		


23301-SPR-SK012

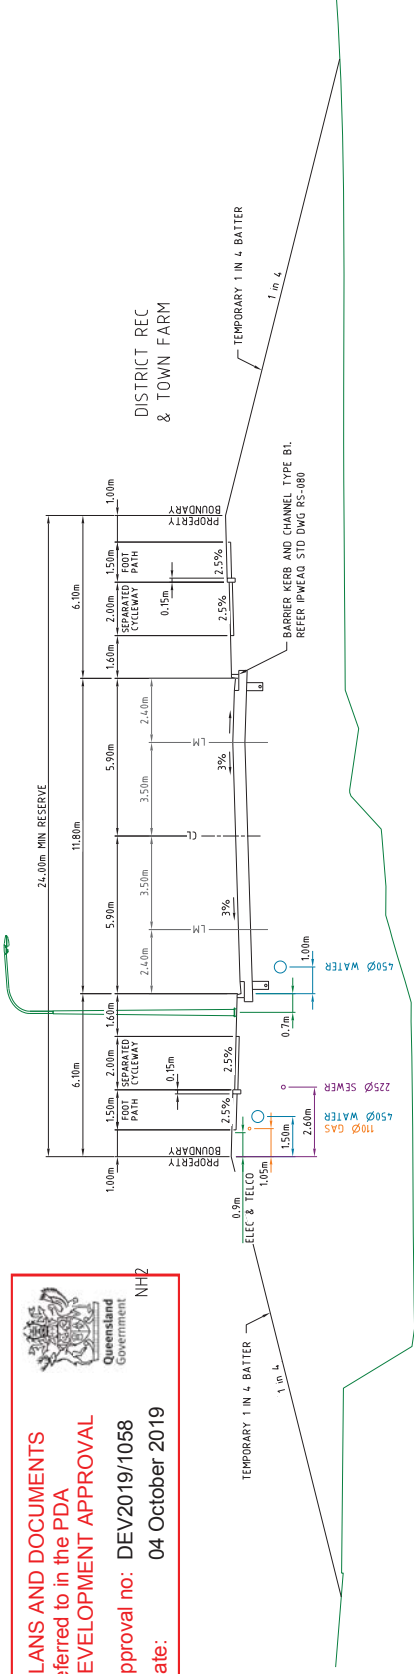


FLINDERS LAKE DRIVE TYPICAL SECTION 3
(APPROX CH 8300)

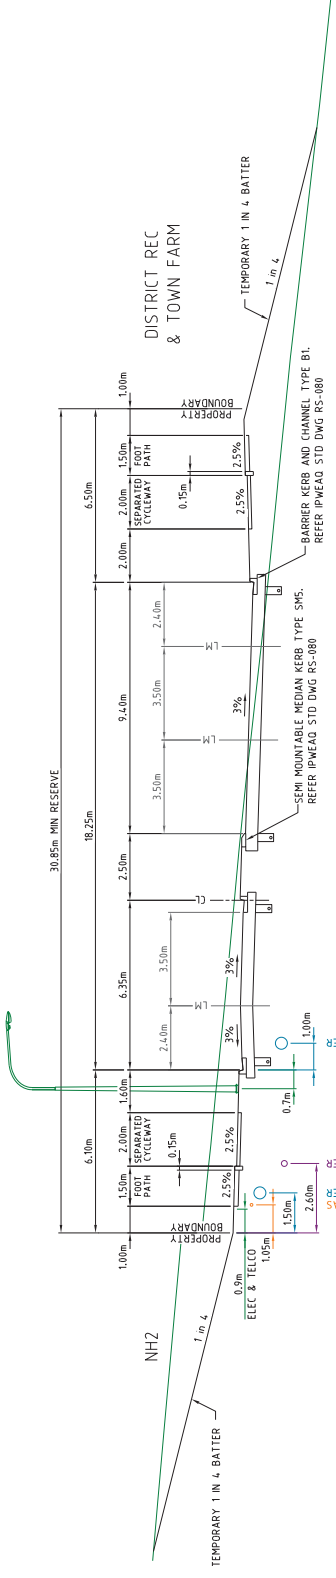

FLINDERS LAKE DRIVE TYPICAL SECTION 2
(APPROX CH 8060)

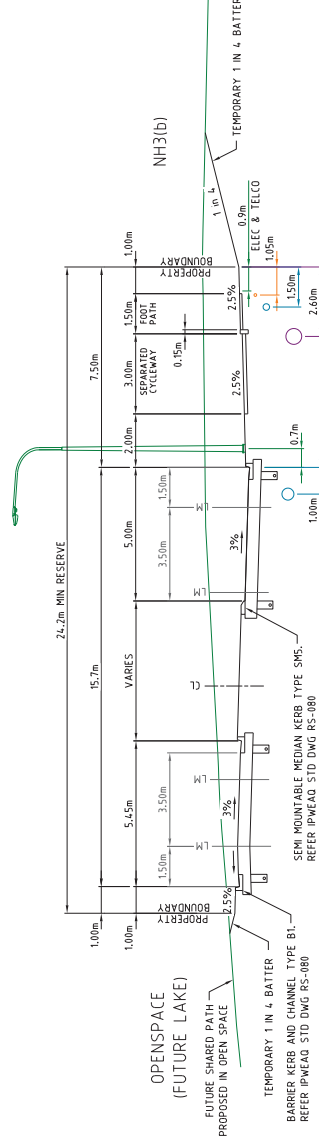

FLINDERS LAKE DRIVE TYPICAL SECTION 1
(APPROX CH 7300)

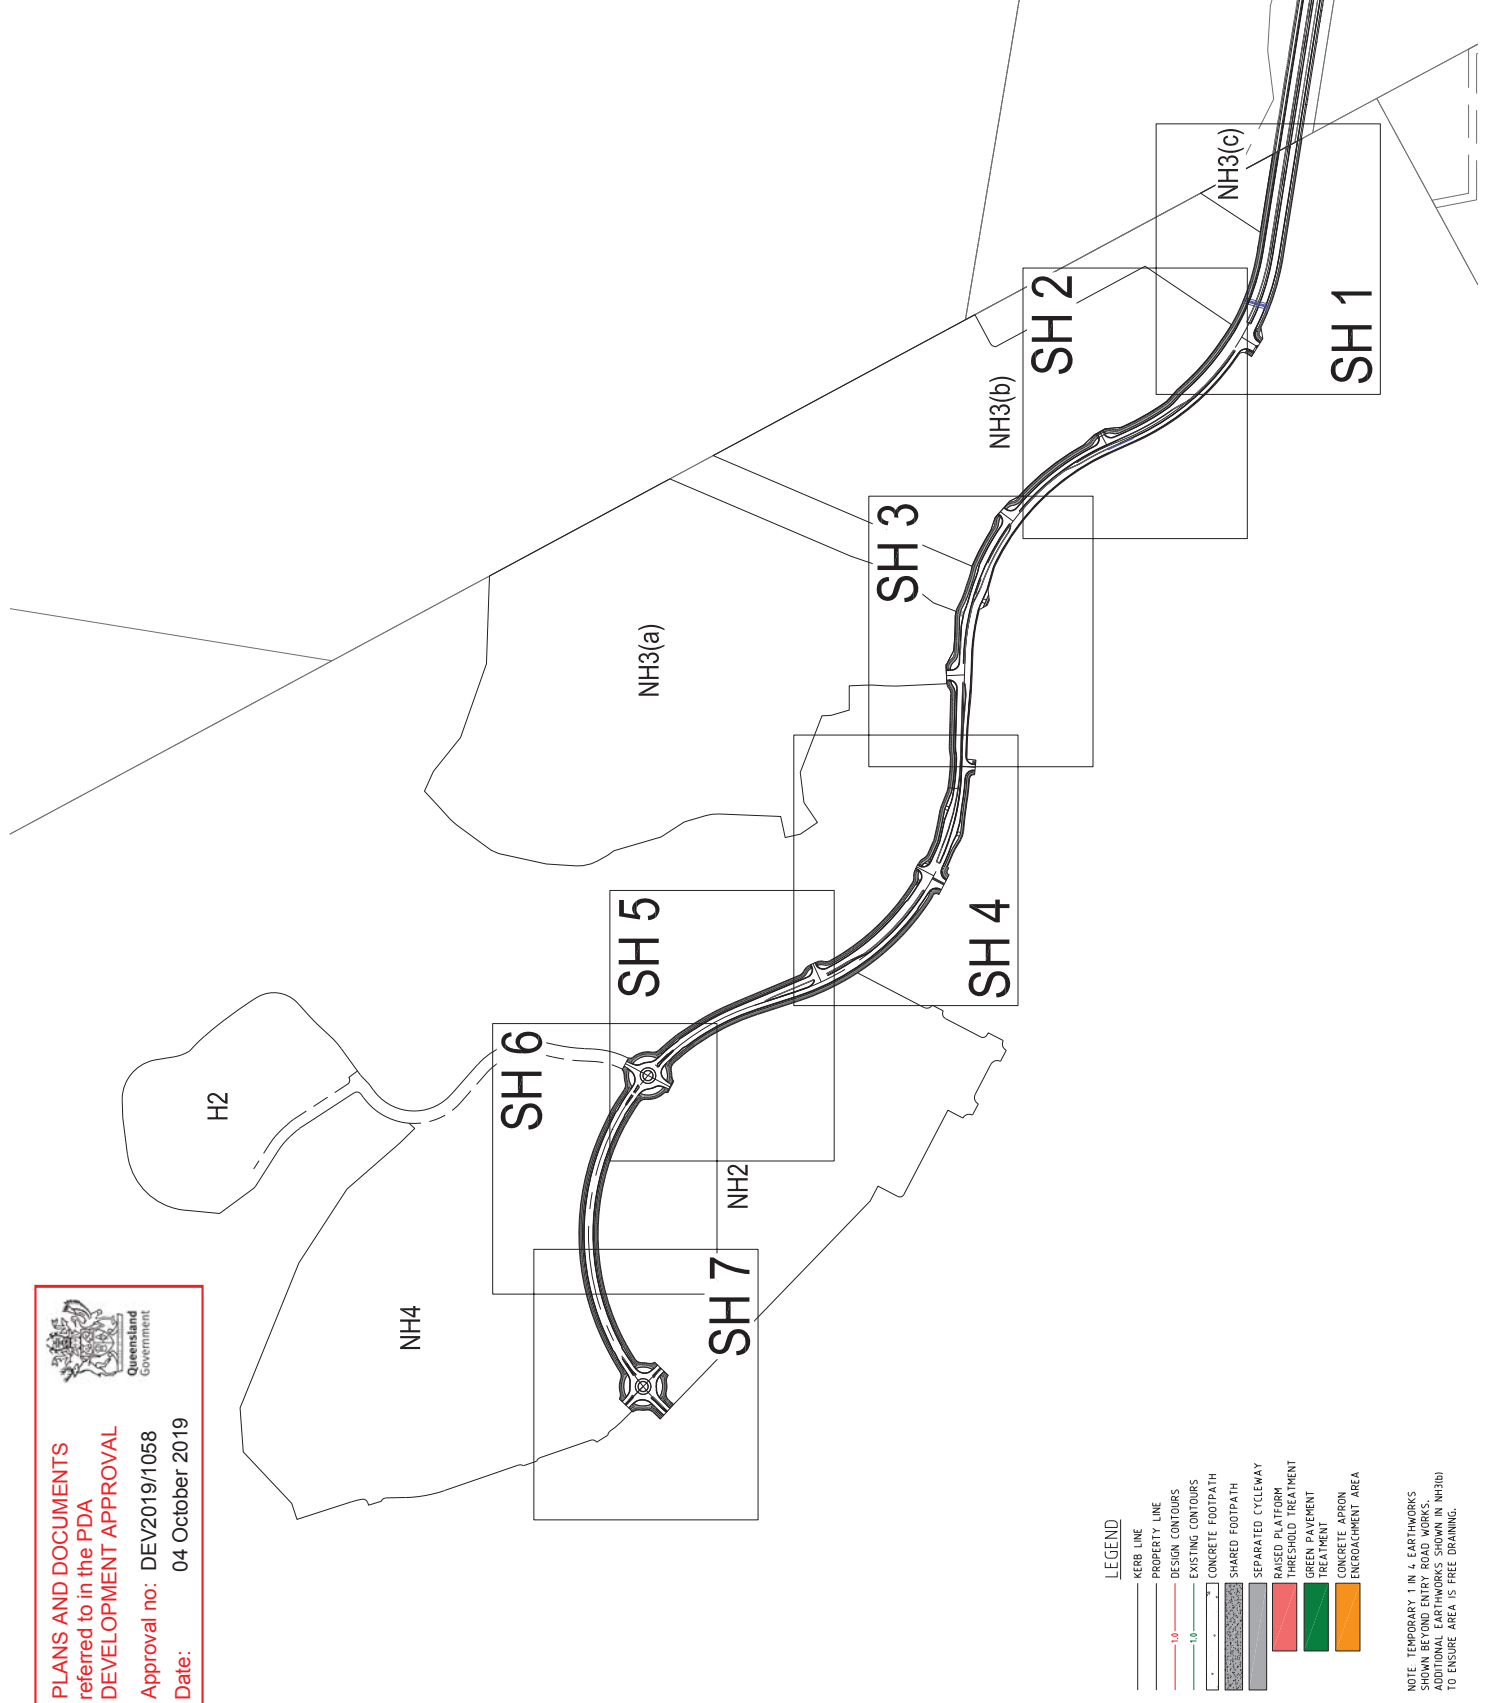

PROJECT NAME



FLINDERS
LAKES
SUPER LOTS

CLIENT





0 5 10 15 20 25m
Scale 1500 - A1 (1:1000 - A3)

ISSUES	DATE
TENDER	
COUNCIL	
CONSTRUCTION	

PRELIM	DATE	ISSUE
A	03-07-19	ITEM ISSUE

CLIENT'S ACTING MANAGING AREA SOLUTIONS AND DESIGN TEAM HAS REVIEWED THIS DRAWING AND WRITTEN CONSENT IS REQUIRED PRIOR TO REPRODUCTION. COPYRIGHT MORTONS URBAN SOLUTIONS 2000. DO NOT SCALE FROM THIS DRAWING.

ASSOCIATED CONSULTANTS



RobertsDay
planning design place



BMT WBM
"Where will our knowledge take you?"



Cardno SH
saunders havill group



CRG-ACOUSTICS
Soundscaping Design Pty Ltd

DRAWING TITLE

ENTRY ROAD
CONCEPT
ROADWORKS PLAN
SHEET 02




MORTONS
urbansolutions

Urban & Regional Planning
Civil Engineering & Infrastructure
Project Coordination
Postal Address
PO Box 2484
Southport QLD 4215
MUS Pty Ltd T/A/s
Mortons-Urban Solutions
ABN 39 16 875 965
mortonsurbansolutions.net.au
Level 9, 19 Short St
Tel 07 5571 1999
Southport QLD 4215

DESIGNED	PP	DRAWN	CB	CHECKED	DATE	03-07-19
DRAWING NUMBER						A

23301-SPR-SK005

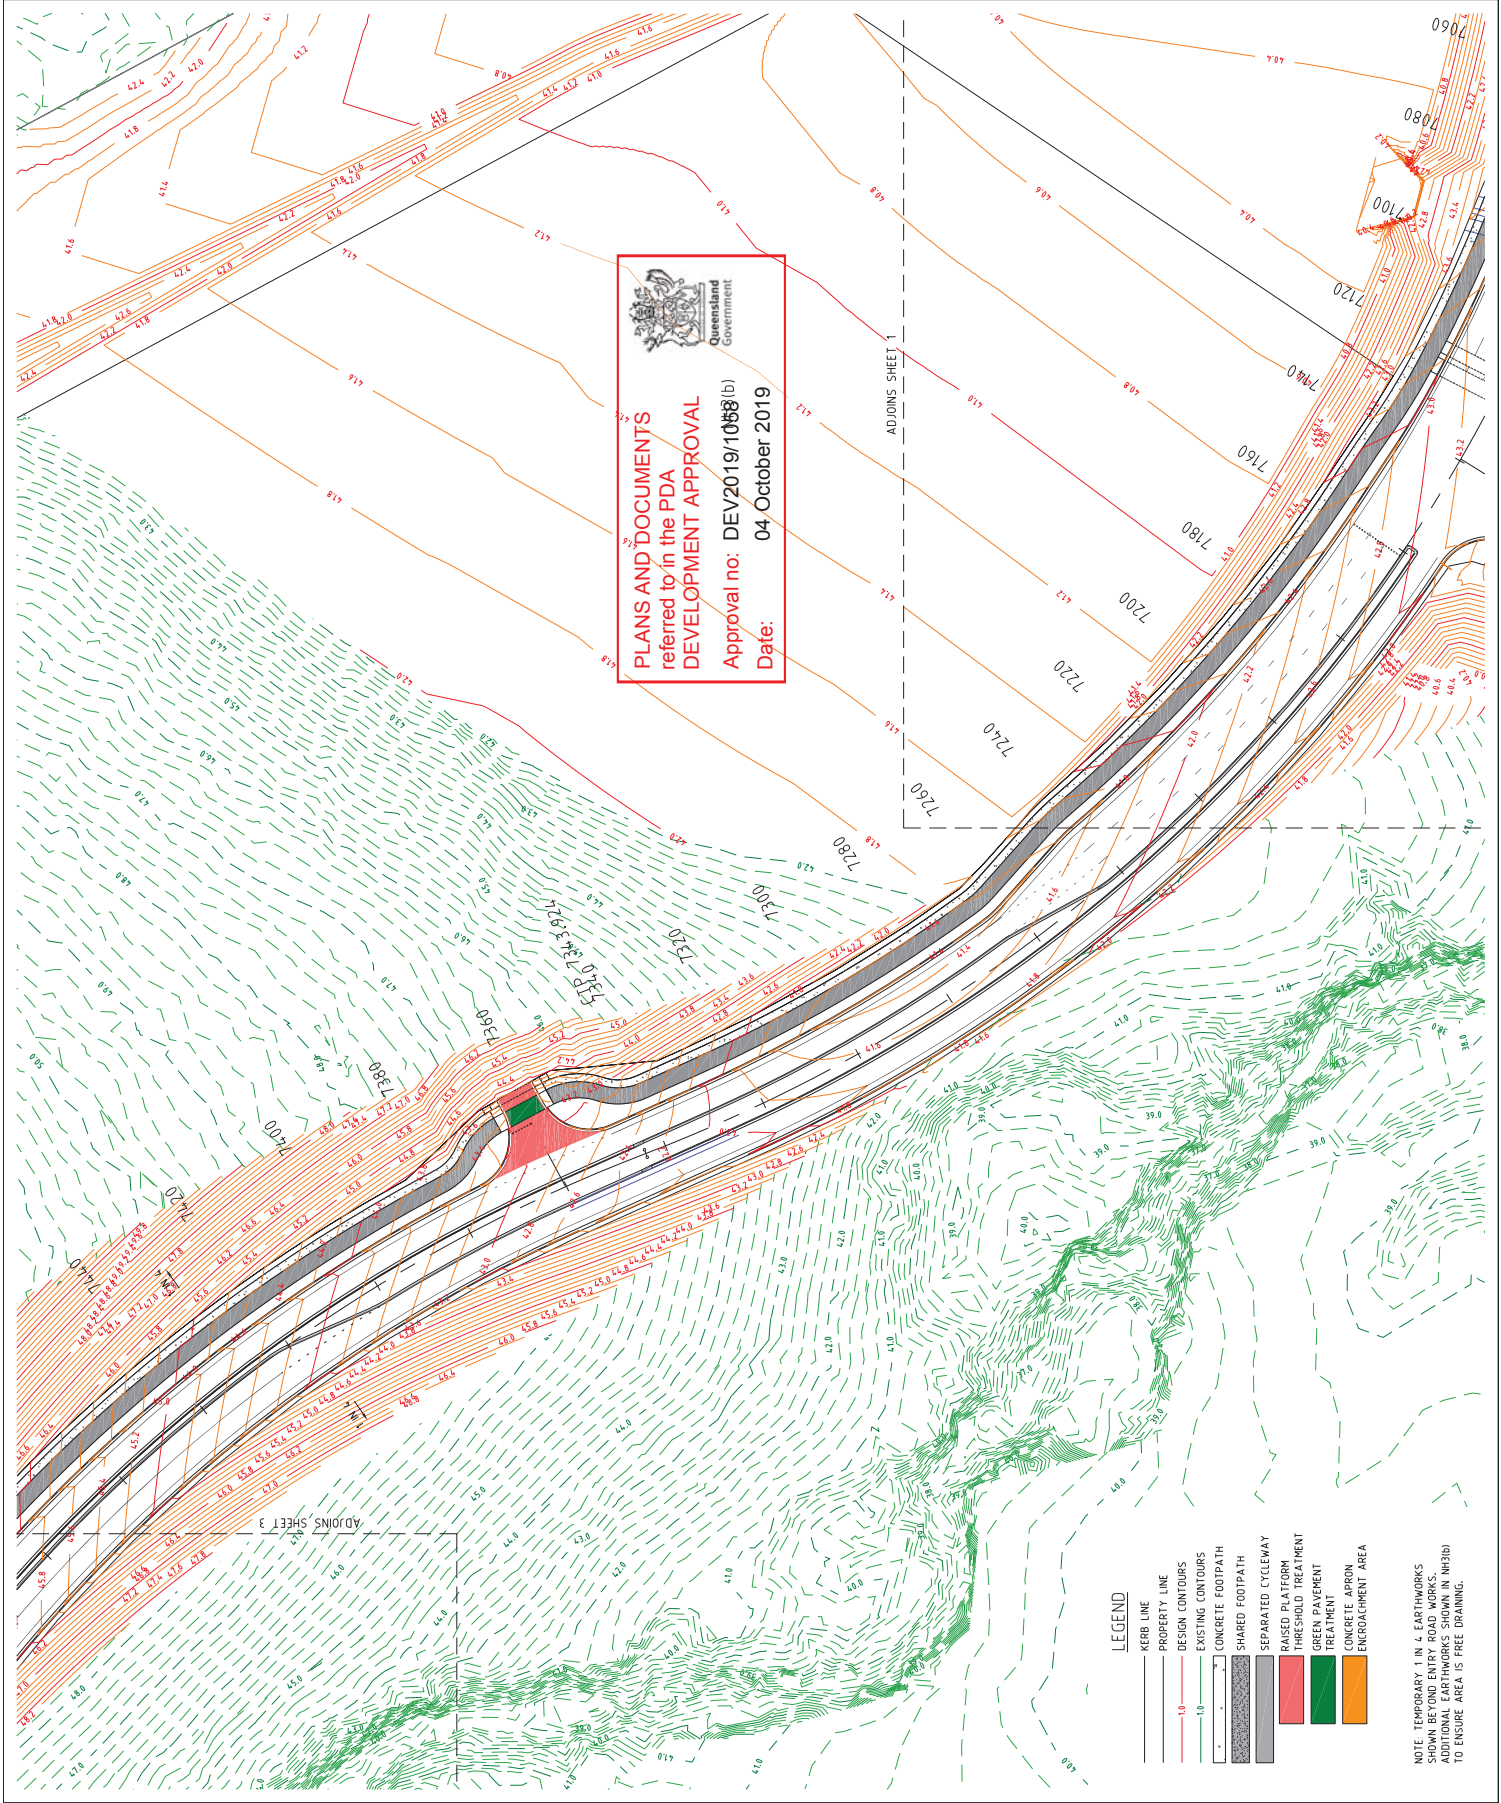

PROJECT NAME



FLINDERS
LAKES
COUNCIL

CLIENT



PACIFIQ

Scale 1:500 - A1 (1:1000 - A3)



NORTH

ISSUES	DATE
TENDER	
COUNCIL	
CONSTRUCTION	

PRELIMINARY	AMENDMENT
A	03-07-19

ASSOCIATED CONSULTANTS



RobertsDay
planning design place



BMT WBM



Cardno SH group



saunders havill group



BAG-ACOUSTICS

ENTRY ROAD
CONCEPT
ROADWORKS PLAN
SHEET 03

DRAWING TITLE



MORTONS



urbansolutions



Civil Engineering & Planning



Urban & Regional Planning

Postal Address
PO Box 2464
Southport QLD 4215

MUS Pty Ltd T/A/s
Mortons-Urban Solutions
ABN 39 16 875 965
mortons@urbansolutions.net.au
Tel 07 5571 1999

Gold Coast Office
Suite 9, 19 Short St
Southport QLD 4215


DESIGNED	PP	DRAWN	CB
APPROVED	PP	PP	CB

DRAWING NUMBER

23301-SPR-SK006

REV

A

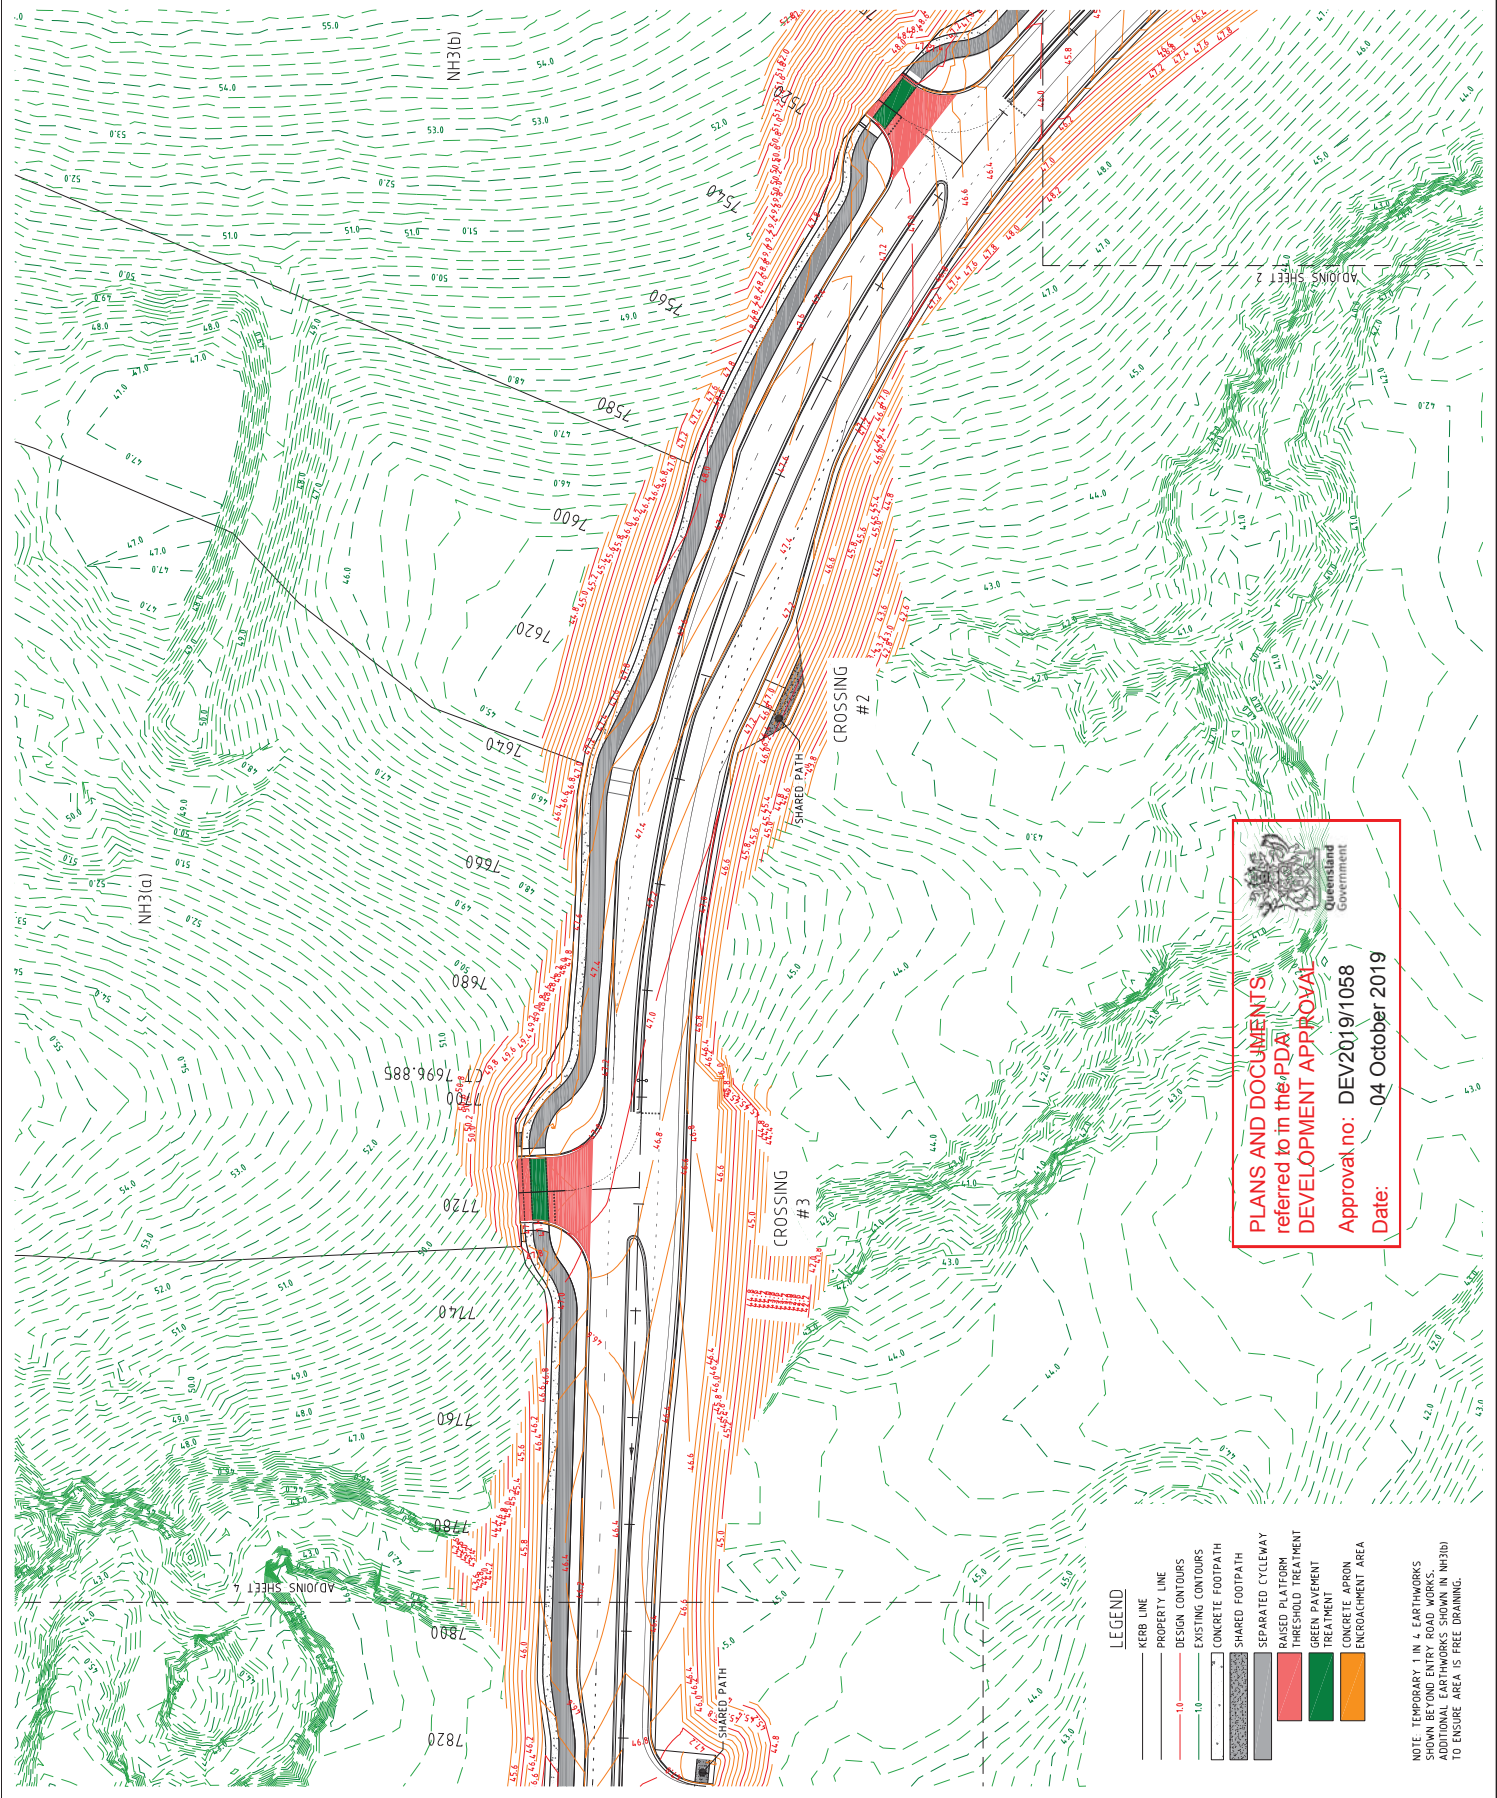

PROJECT NAME



FLINDERS
LAKES

SUPER LOTS

CLIENT





NORTH

0 5 10 15 20 25m

Scale 1500 - At 1:1000 - A31

ISSUES	DATE
TENDER	
COUNCIL	
CONSTRUCTION	

PRELIMINARY	AMENDMENT
A	03-07-19

Copyright © 2019 MORTONS URBAN SOLUTIONS AND CIVIL ENGINEERING. ALL RIGHTS RESERVED. WRITTEN CONSENT IS REQUIRED PRIOR TO REPRODUCTION. DO NOT SCALE FROM THIS DRAWING.

ASSOCIATED CONSULTANTS



RobertsDay
planning design place




BMT WBM



Cardno



SA group

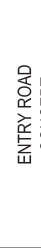

CRG-Acoustics

ENTRY ROAD
CONCEPT
ROADWORKS PLAN
SHEET 05

DRAWING TITLE



urbansolutions


Urban & Regional Planning
Civil Engineering
Surveying
Project Address
PO Box 2484
MUS Pty Ltd T/A/s
Mortons-Urban Solutions
ABN 39 16 875 065
mortsolutions@urbansolutions.net.au
Southport QLD 4215
Gold Coast Office
Suite 9, 19 Short St
Tel 07 5571 1999
Southport QLD 4215


DESIGNED	PP	DRAWN	CB	CHECKED	DATE	03-07-19
APPROVED						

DRAWING NUMBER

23301-SPR-SK008

A

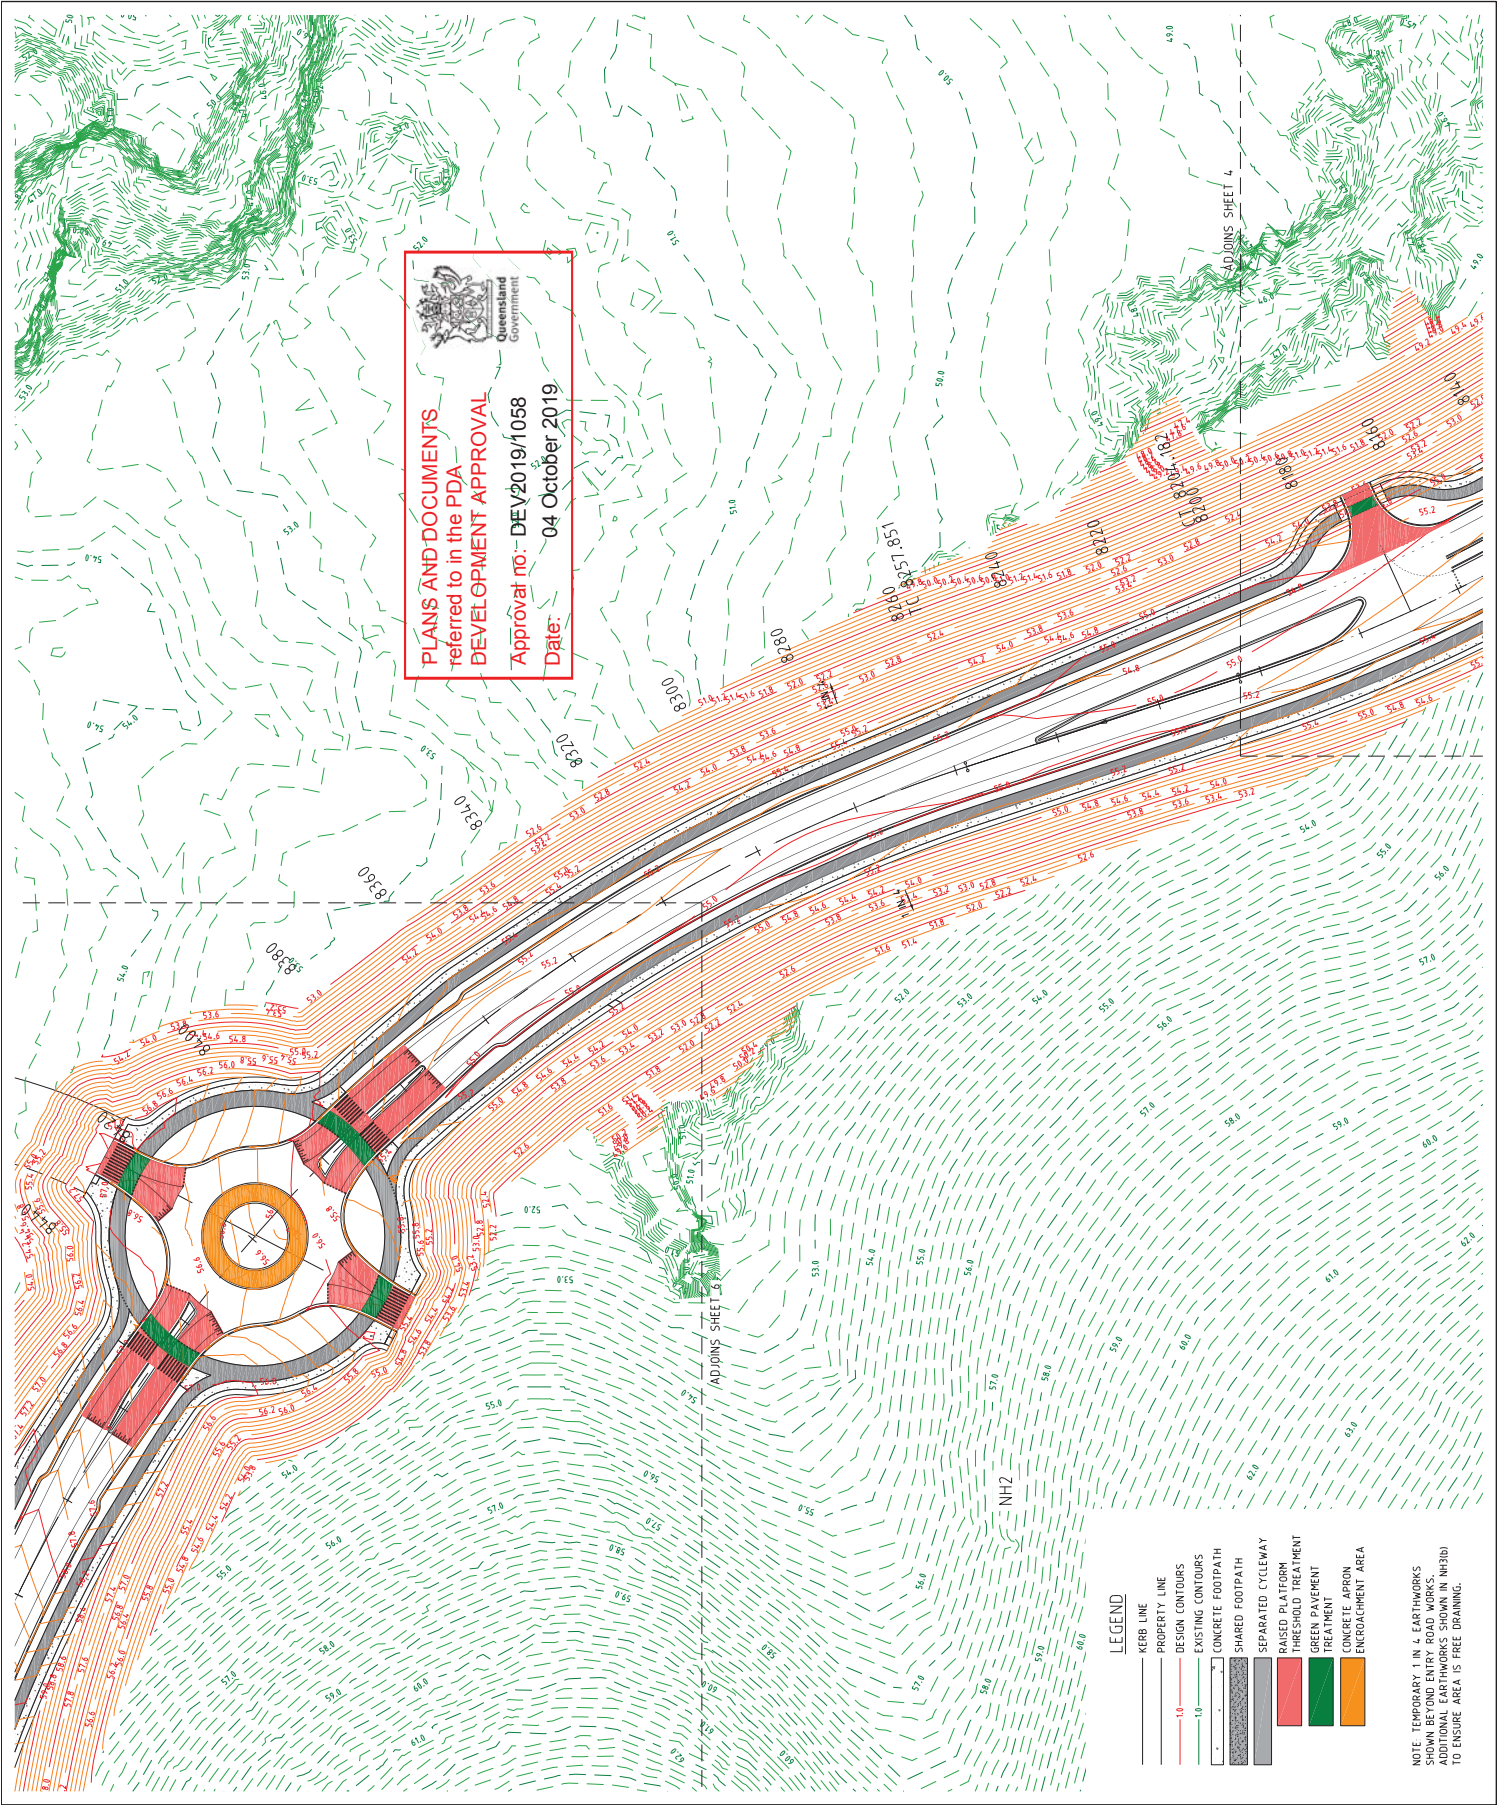

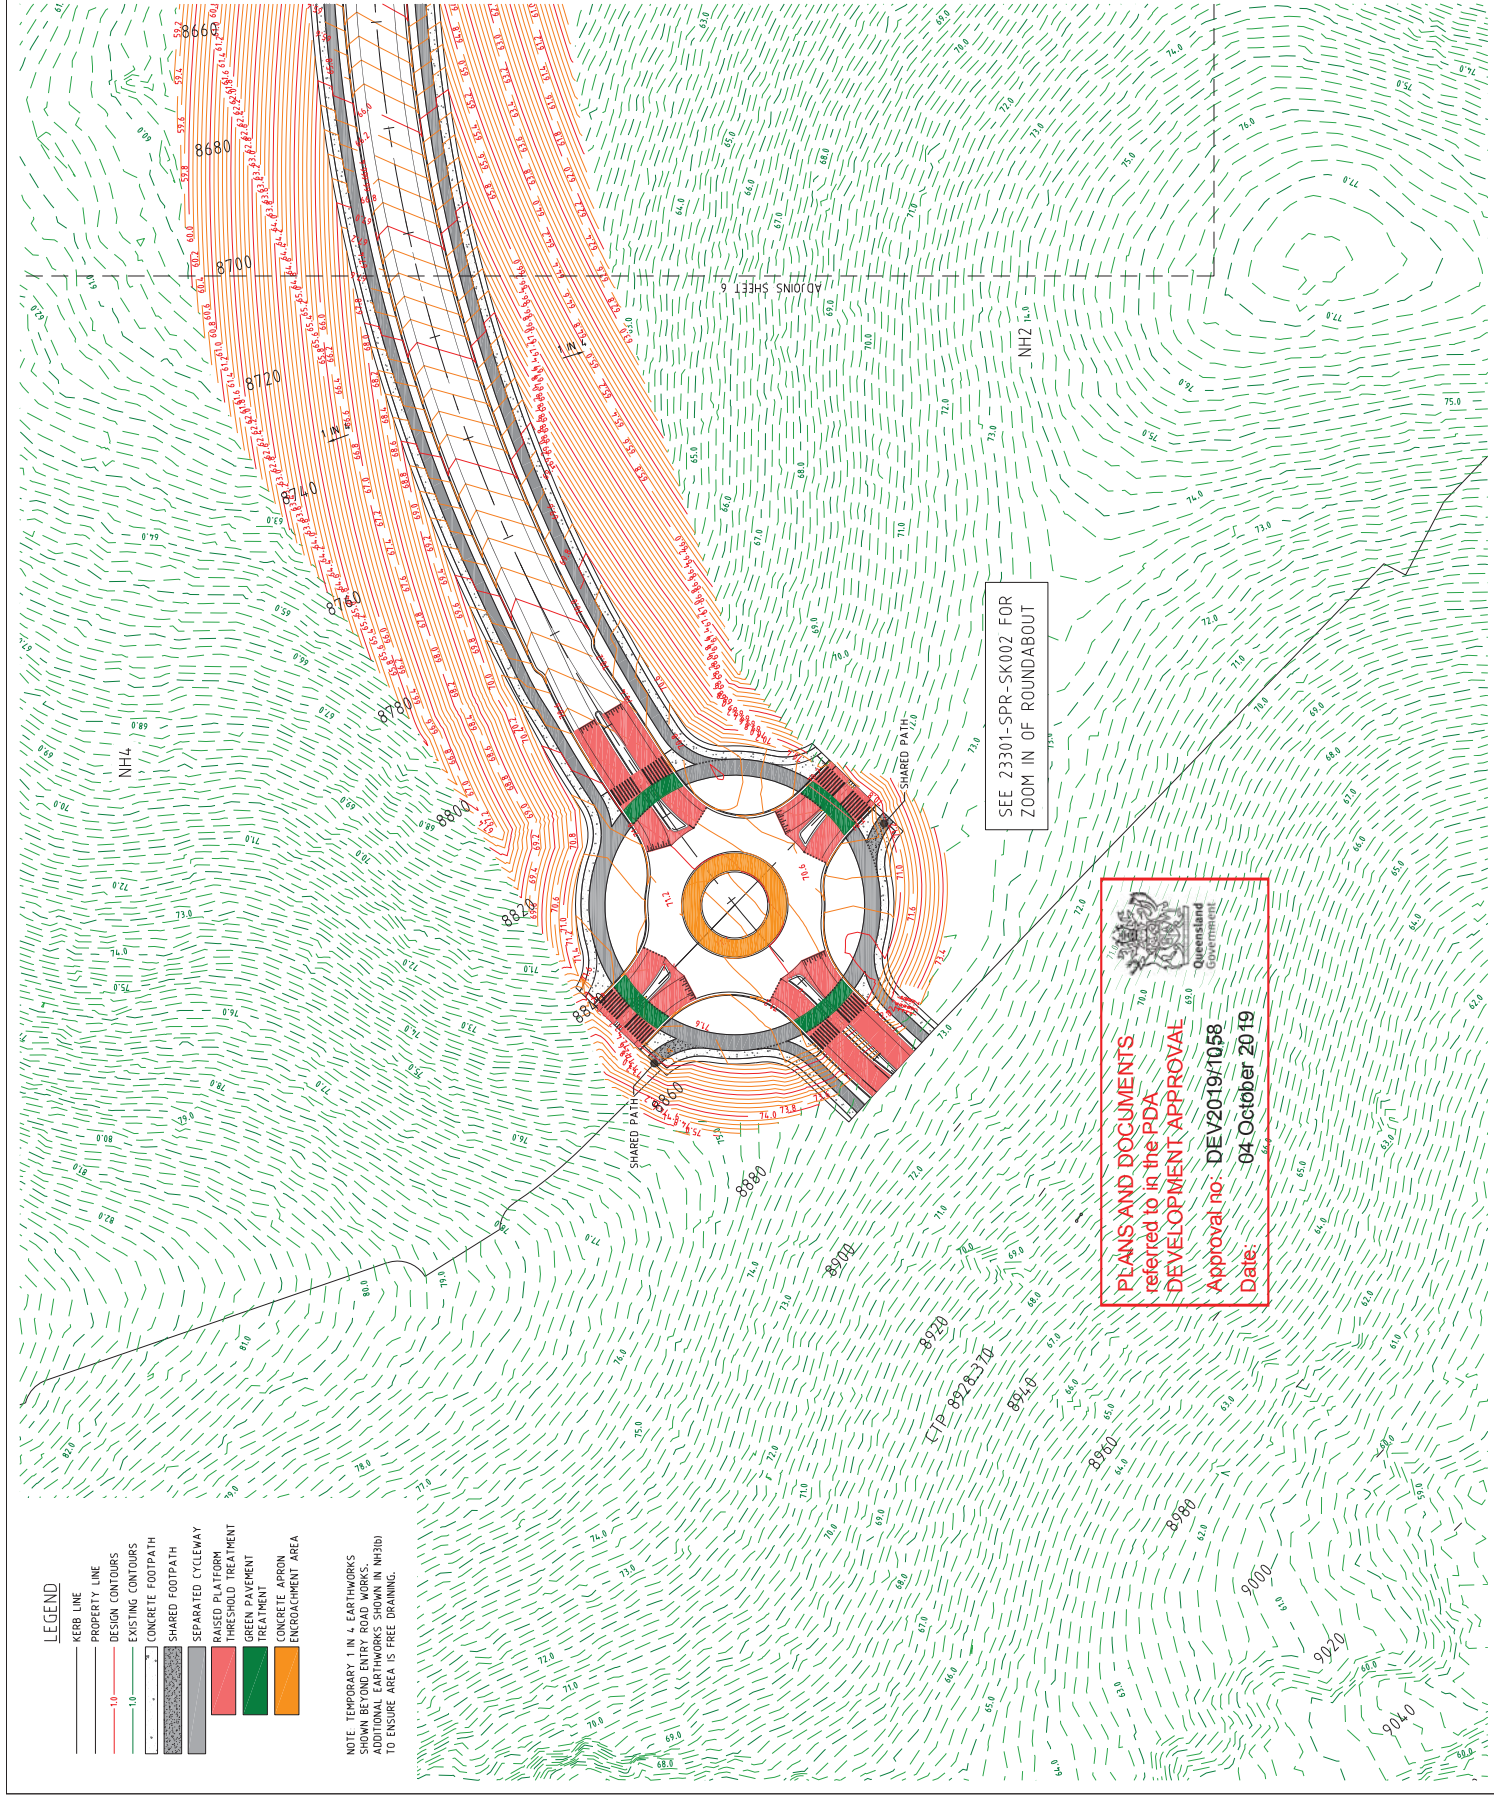

PROJECT NAME

FLINDERS LAKES SUPER LOTS

CLIENT

PACIFIQ

ISSUES

TENDER

COUNCIL

CONSTRUCTION

DATE

10-07-19

10-07-19

10-07-19

TEAM ISSUE

PRELIMINARY

CONCEPT

CONCEPT

ASSOCIATED CONSULTANTS

CONCEPT

ROADWORKS

ROUNDABOUT DETAIL

PLAN SHEET 01

DRAWING TITLE

CONCEPT

ROADWORKS

ROUNDABOUT DETAIL

PLAN SHEET 01

MORTONS

urbansolutions

Urban & Regional Planning

Civil Engineering

Planning & Design

Project Coordination

Postal Address
 PO Box 2484
 Southport QLD 4215
 M/S Pty Ltd T/A
 Mortons-Urban Solutions
 ABN 39 16 875 065
 mortonsurbansolutions.net.au
 100-102 The Esplanade
 Tel 07 5571 1999
 Southport QLD 4215

DESIGNED BY

PP

CHECKED BY

PP

DATE

03-07-19

APPROVED BY

PP

DATE

03-07-19

DRAWING NUMBER

23301-SPR-SK001

REVISION

A

