




M:\2016\16217 Yarrabilba Precinct 5 Preliminary Support\Engineering\Acad\02_FUNCTIONAL\16-217-SK101-P05R02-FUNC-LAYOUT DWG Plotted by: GC on 22/06/2018 6:32:37 PM

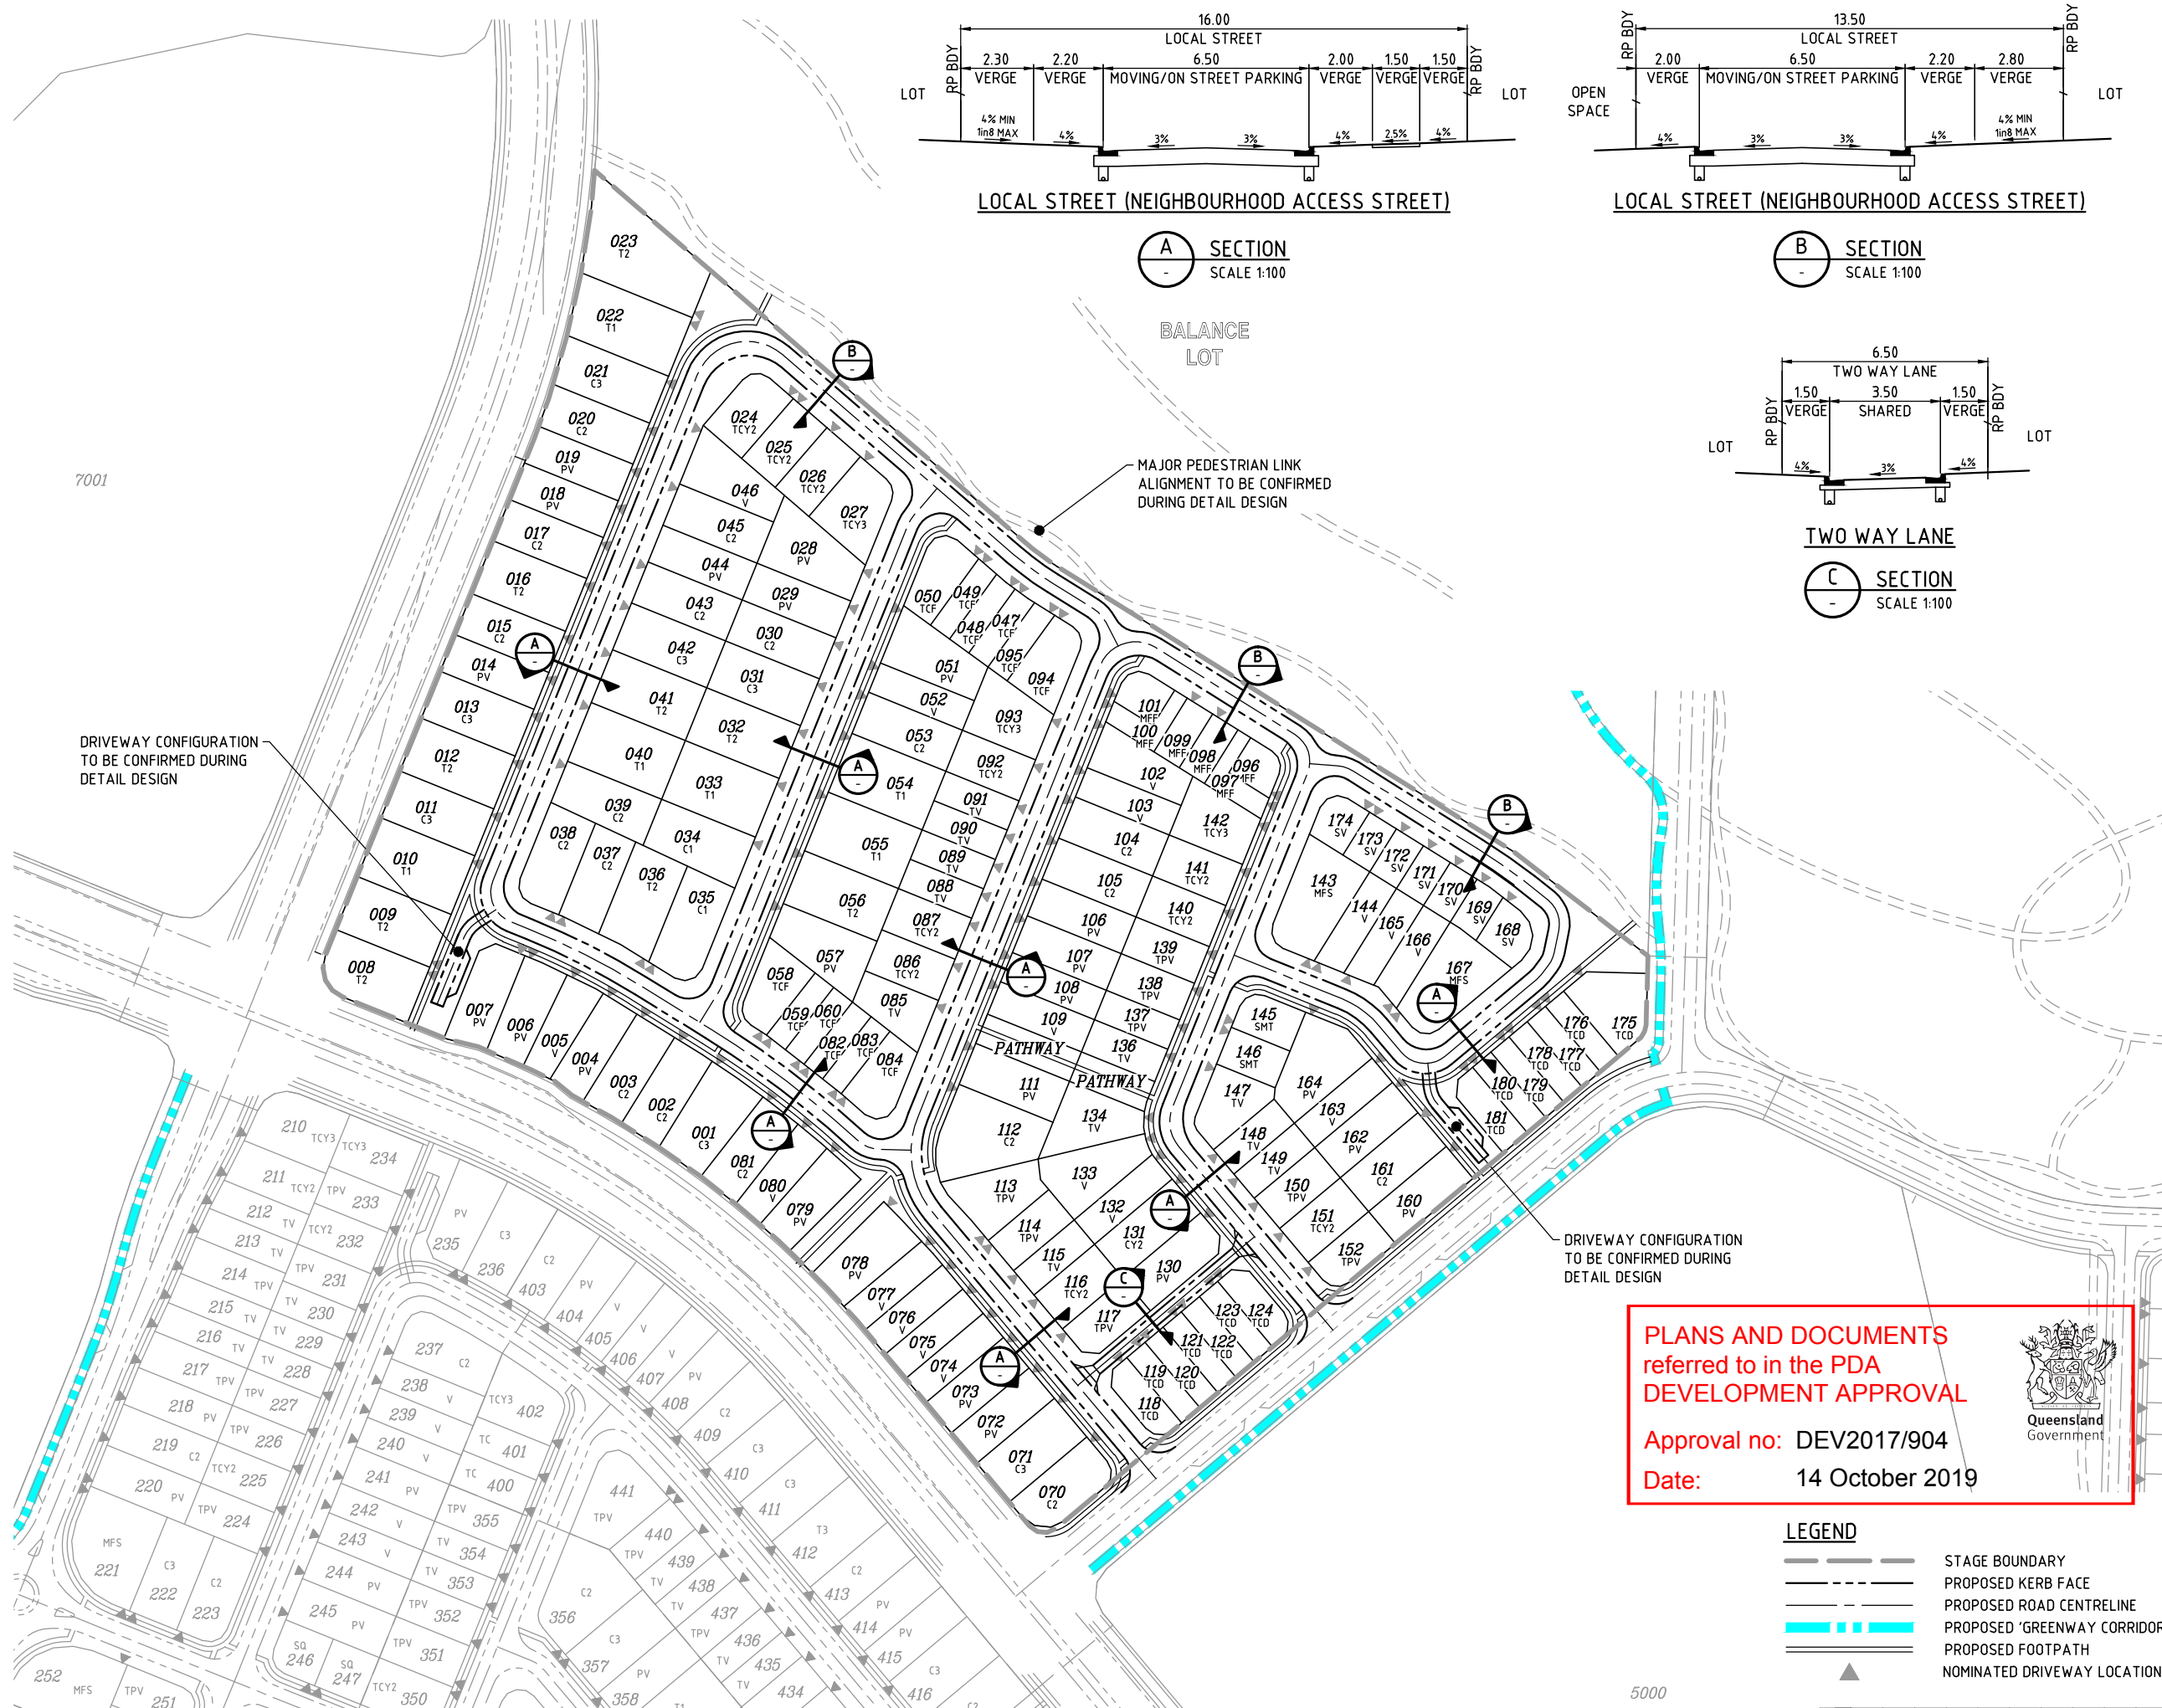

A SECTION
SCALE 1:100

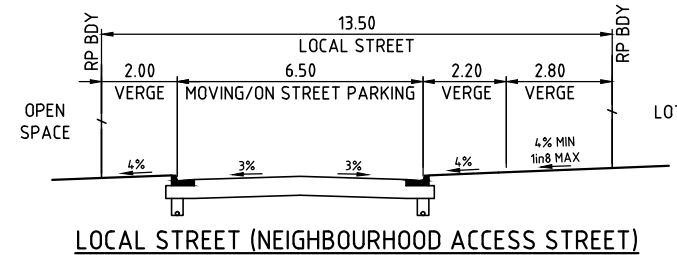

B SECTION
SCALE 1:100

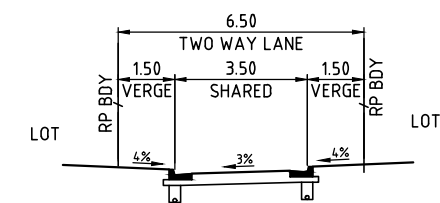

C SECTION
SCALE 1:100

DO NOT SCALE THIS DRAWING
IF IN DOUBT - ASK!

NORTH

LOCALITY PLAN

CAMP CABLE ROAD
YARRABILBA
YARRABILBA PRECINCT 5
YARRABILBA
WATERBURY
TANBORNE ROAD

REVISIONS			
No	Description	Date	By
A	FOR APPROVAL	01/12/17	GPC
B	FOR APPROVAL	06/12/17	GPC
C	FOR APPROVAL	18/12/17	GPC
D	LOT BOUNDARIES AMENDED	04/06/18	GPC
E	FOR APPROVAL	22/06/18	GPC

Associated Consultants

RPS

Copyright PROTECTS THIS PLAN
Unauthorised reproduction or amendment
not permitted. Please contact the author.

W rpsgroup.com.au

Client

lendlease

Project

YARRABILBA

PRECINCT 5 - R02
PRELIMINARY PLANNING
FUNCTIONAL DRAWINGS

KN GROUP PTY LTD
CONSULTING ENGINEERS


LEVEL 2 - 71 GREY STREET
SOUTH BRISBANE
QUEENSLAND 4101
PHONE 07 3017 1900
FAX 07 3017 1911
EMAIL kn@knpl.com.au
ABN 35 112 053 611


Approved - RPEQ 12805

Drawing Title
P05R02 FUNCTIONAL LAYOUT
ROADWORKS PLAN AND
TYPICAL SECTIONS

Drawn	Designed	Checked	Date
SLK	GPC	GBG	DEC 17

Scale	Drawing No	Revision
AS SHOWN	16-217-SK101	E

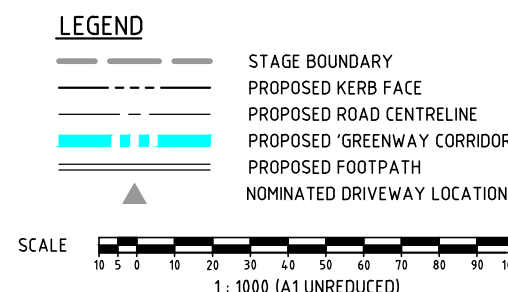

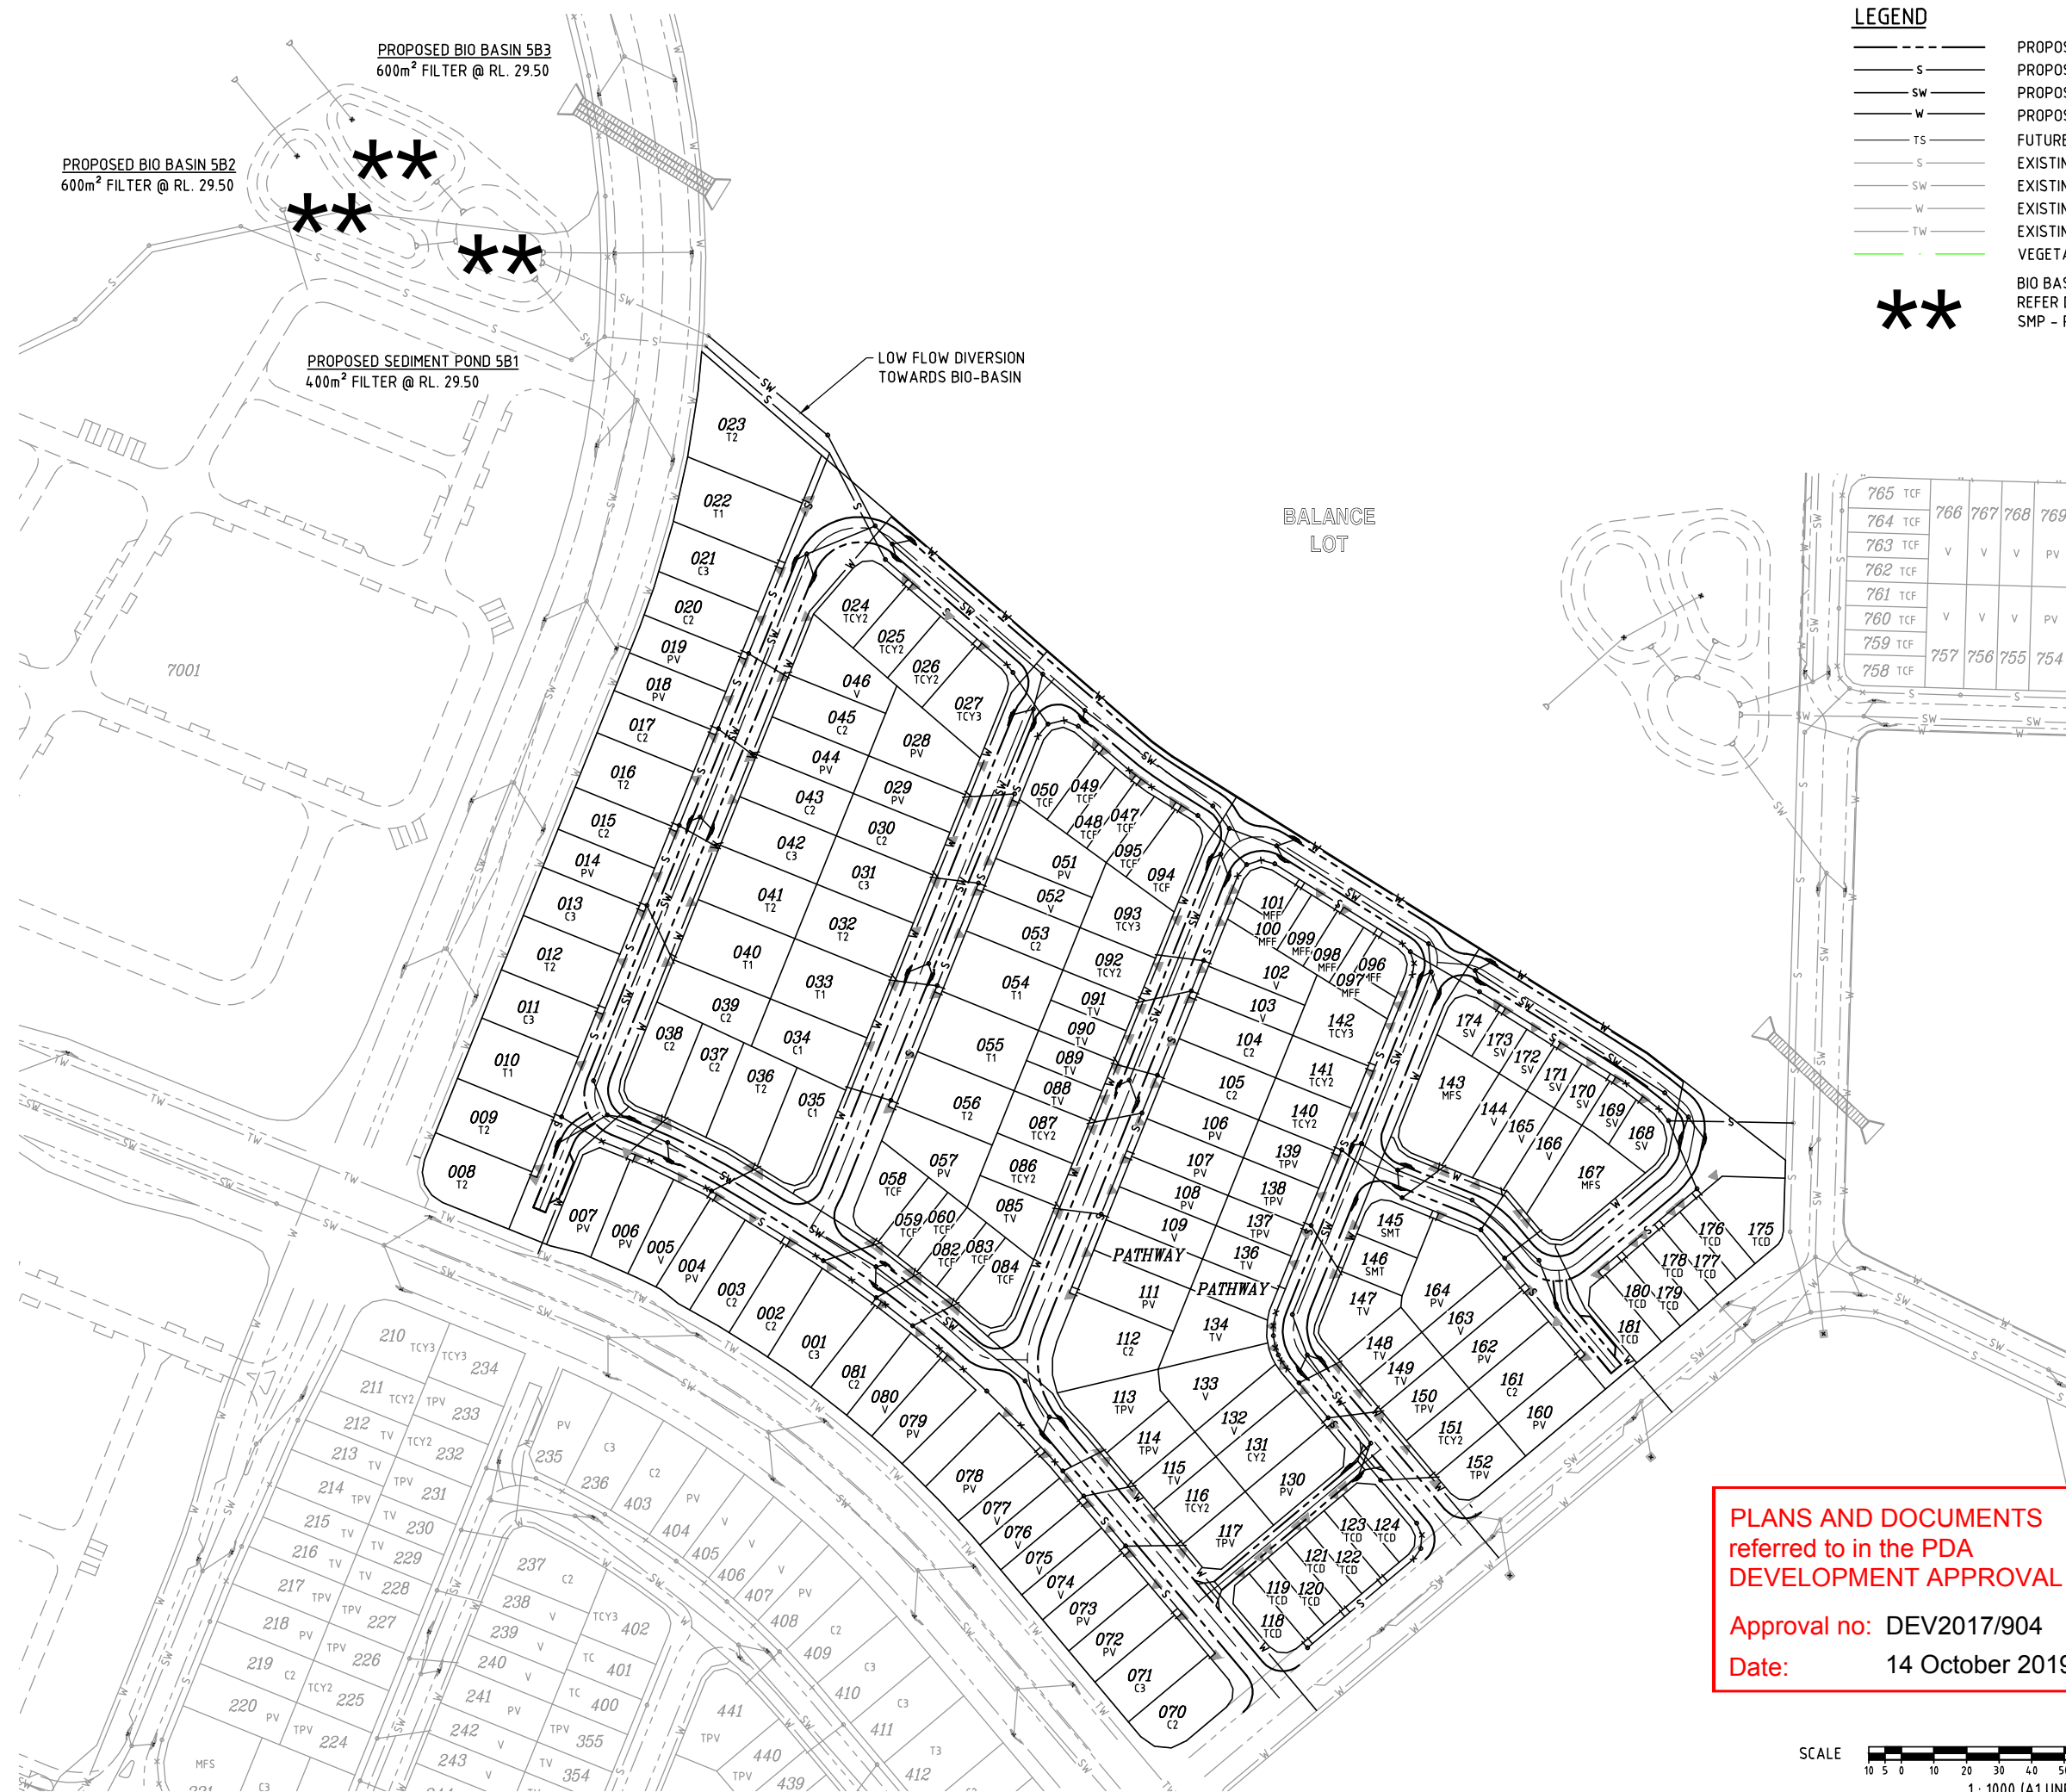

LEGEND

DO NOT SCALE THIS DRAWING
IF IN DOUBT - ASK!

LOCALITY PLAN

REVISIONS

Associated Consultants

Client	
--------	--

Project



KN GROUP PTY LTD
CONSULTING ENGINEERS

Approved - RPEQ 12805


Drawn SLK	Designed GPC	Checked GBG	Date DEC 17
Scale AS SHOWN			Sheet 02 of 4
A1	Drawing No 16-217-SK102		Revision E

PLANS AND DOCUMENTS referred to in the PDA DEVELOPMENT APPROVAL

Approval no: DEV2017/904
Date: 14 October 2019



SCALE 
1 : 1000 (A1 UNREDUCED)

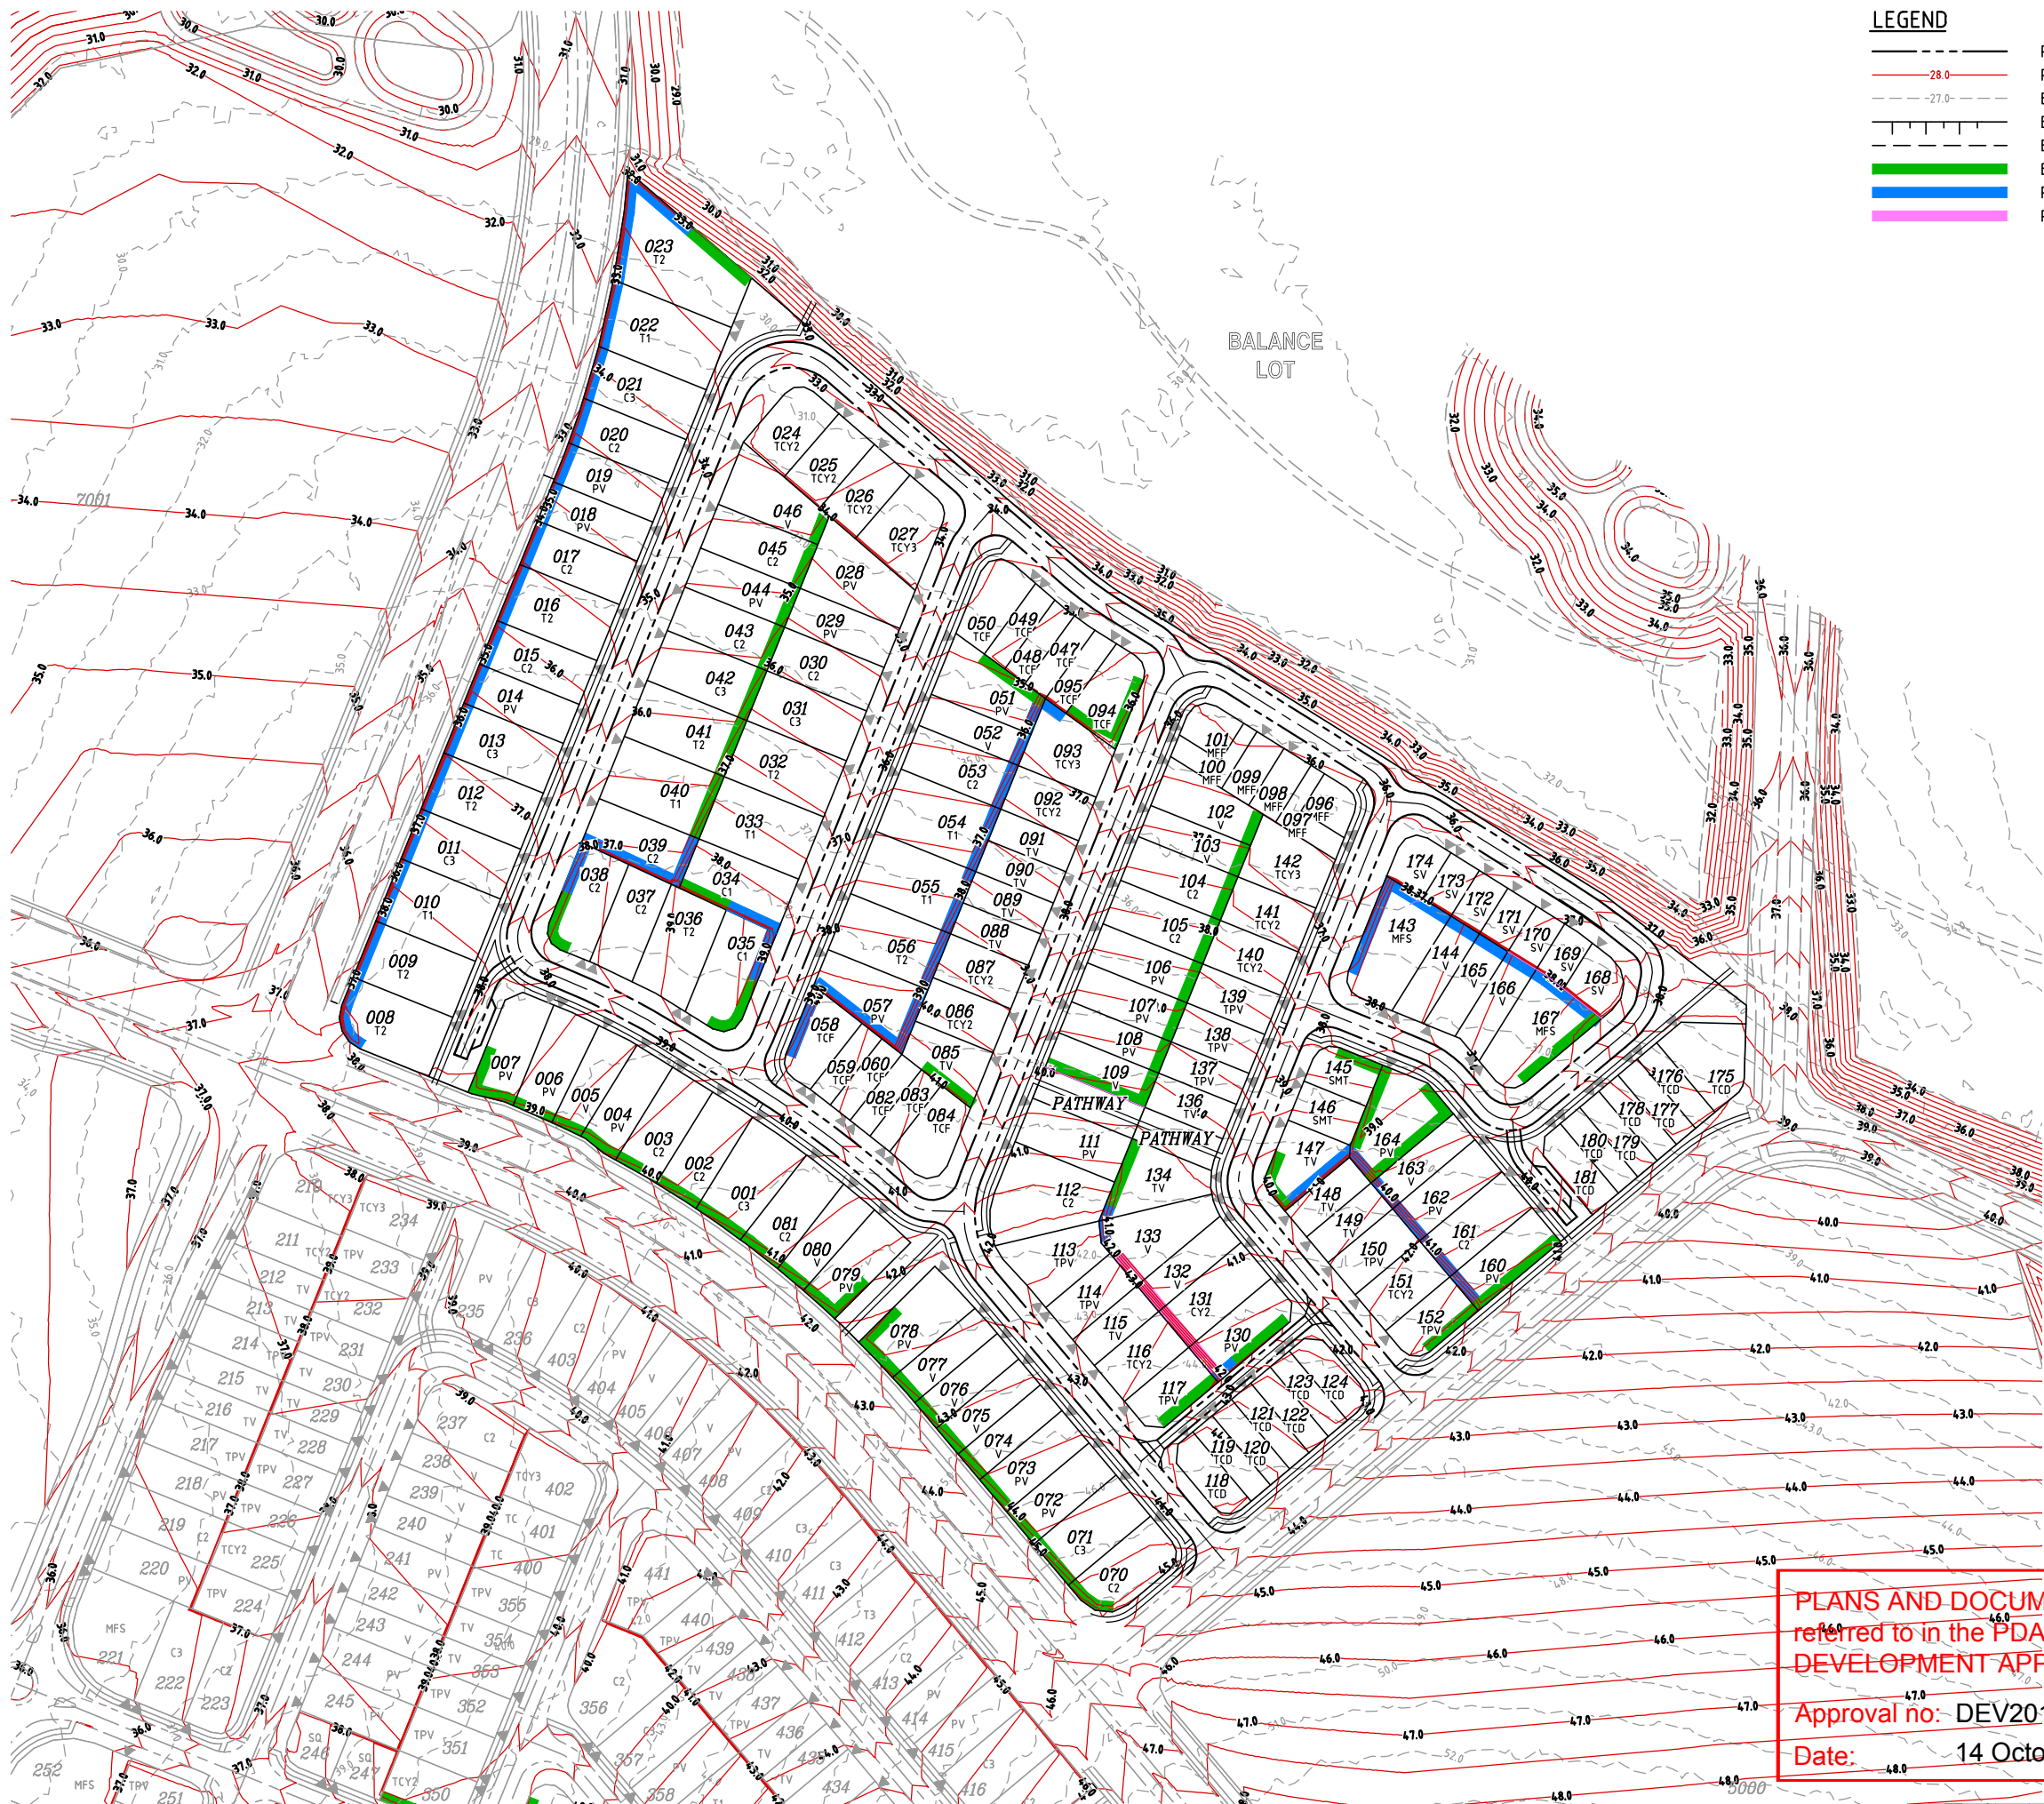

LEGEND

- PROPOSED KERB FACE
- PRELIMINARY CONTOURS
- EXISTING CONTOURS (LIDAR)
- BATTER LINE - TOP
- BATTER LINE - BOTTOM
- BATTERS - RETAINING WALL <1.0m
- PROPOSED RETAINING WALL 1.0-2.0m
- PROPOSED RETAINING WALL 2.0-2.5m

DO NOT SCALE THIS DRAWING
IF IN DOUBT - ASK!



LOCALITY PLAN



REVISIONS

No	Description	Date	By
A	FOR APPROVAL	06/12/17	GPC
B	FOR APPROVAL	18/12/17	GPC
C	LOT BOUNDARIES AMENDED	04/06/18	GPC
D	FOR APPROVAL	22/06/18	GPC

Associated Consultants

RPS

RPS Australia East Pty Ltd
ACN 140 292 762
ABN 44 140 292 762
Suite 4, Robina East Quay Corporate Park
(North Building) 34-36 Glenferrie Drive, Robina
PO Box 1048 Robina DC, Qld 4226
T +61 7 555 36900
F +61 7 555 36999
W rpsgroup.com.au



Project

YARRABILBA

PRECINCT 5 - R02
PRELIMINARY PLANNING
FUNCTIONAL DRAWINGS

KN GROUP PTY LTD
CONSULTING ENGINEERS

LEVEL 2 - 71 GREY STREET
SOUTH BRISBANE
QUEENSLAND 4101
PHONE 07 3017 1900
FAX 07 3017 1911
EMAIL kn@knpl.com.au
ABN 35 112 053 611

Approved - RPEQ 12805			
Drawing Title P05R02 FUNCTIONAL LAYOUT EARTHWORKS PLAN			
Drawn SLK	Designed GPC	Checked GBG	Date DEC 17
Scale AS SHOWN	Drawing No 16-217-SK103	Sheet 03 of 4	Revision D

PLANS AND DOCUMENTS
referred to in the PDA
DEVELOPMENT APPROVAL

Approval no: DEV2017/904

Date: 14 October 2019

M:\2016\16217 Yarrabilba Precinct 5 Preliminary Support\Engineering\Acad\R02_FUNCTIONAL\16-217-SK103-P05R02-FUNC-EWKS.dwg Plotted by: GC on 22/06/2018 6:32:41 PM