


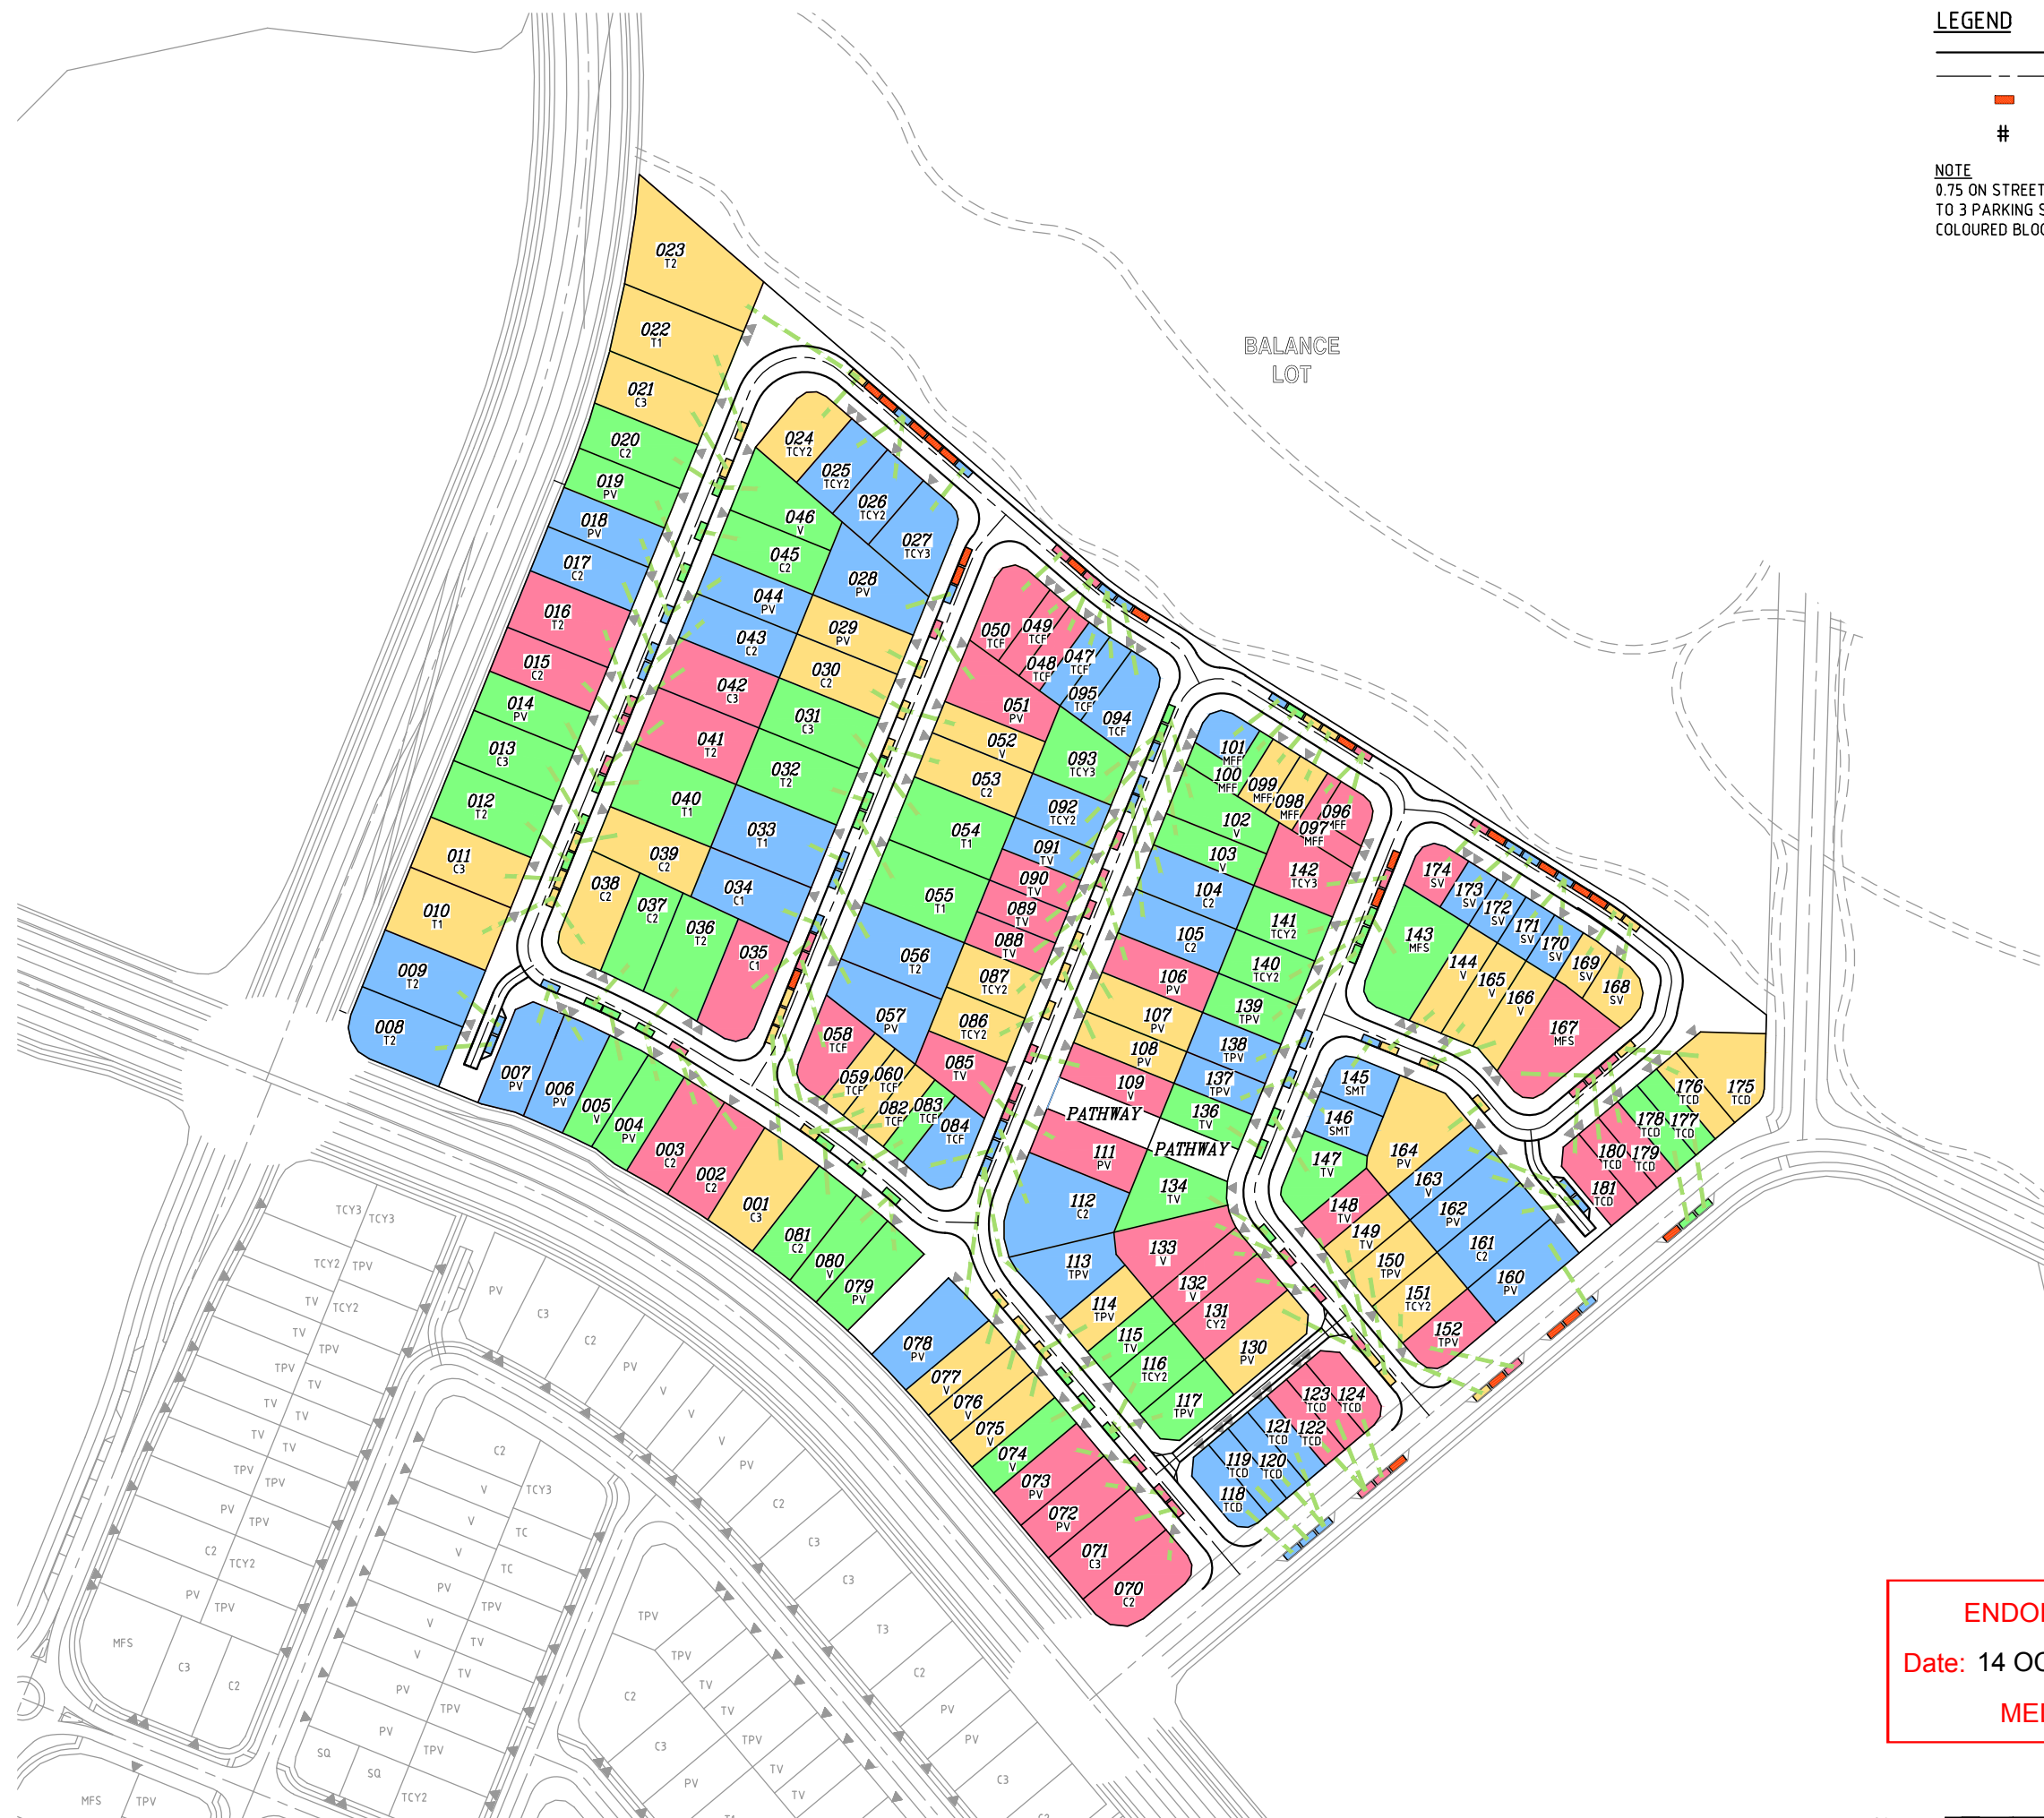

LEGEND

NOTE
0.75 ON STREET PARKING SPACE PER LOT EQUIVALENT
TO 3 PARKING SPACED PER 4 LOTS AS INDICATED IN
COLOURED BLOCKS

DO NOT SCALE THIS DRAWING
IF IN DOUBT - ASK!

LOCALITY PLAN

REVISIONS

Associated Consultants

Client

Project	
---------	--



KN GROUP PTY LTD
CONSULTING ENGINEERS

LEVEL 2 - 71 GREY STREET
SOUTH BRISBANE
QUEENSLAND 4101
PHONE 07 3017 1900
FAX 07 3017 1911
EMAIL kng@knpl.com.au
ABN 35 112 053 611

Drawing Title

P05RO2 FUNCTIONAL LAYOUT
ON-STREET PARKING

ENDORSED

